
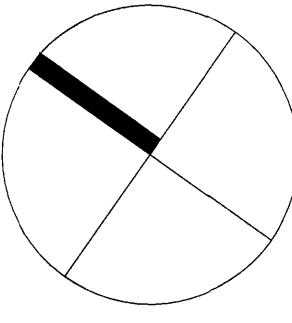


86-88 DELANCEY STREET  
LONDON

EXISTING AND PROPOSED  
ROOF PLAN OVERLAY

PROPOSED BUILDING

TYRE REPAIR CENTRE

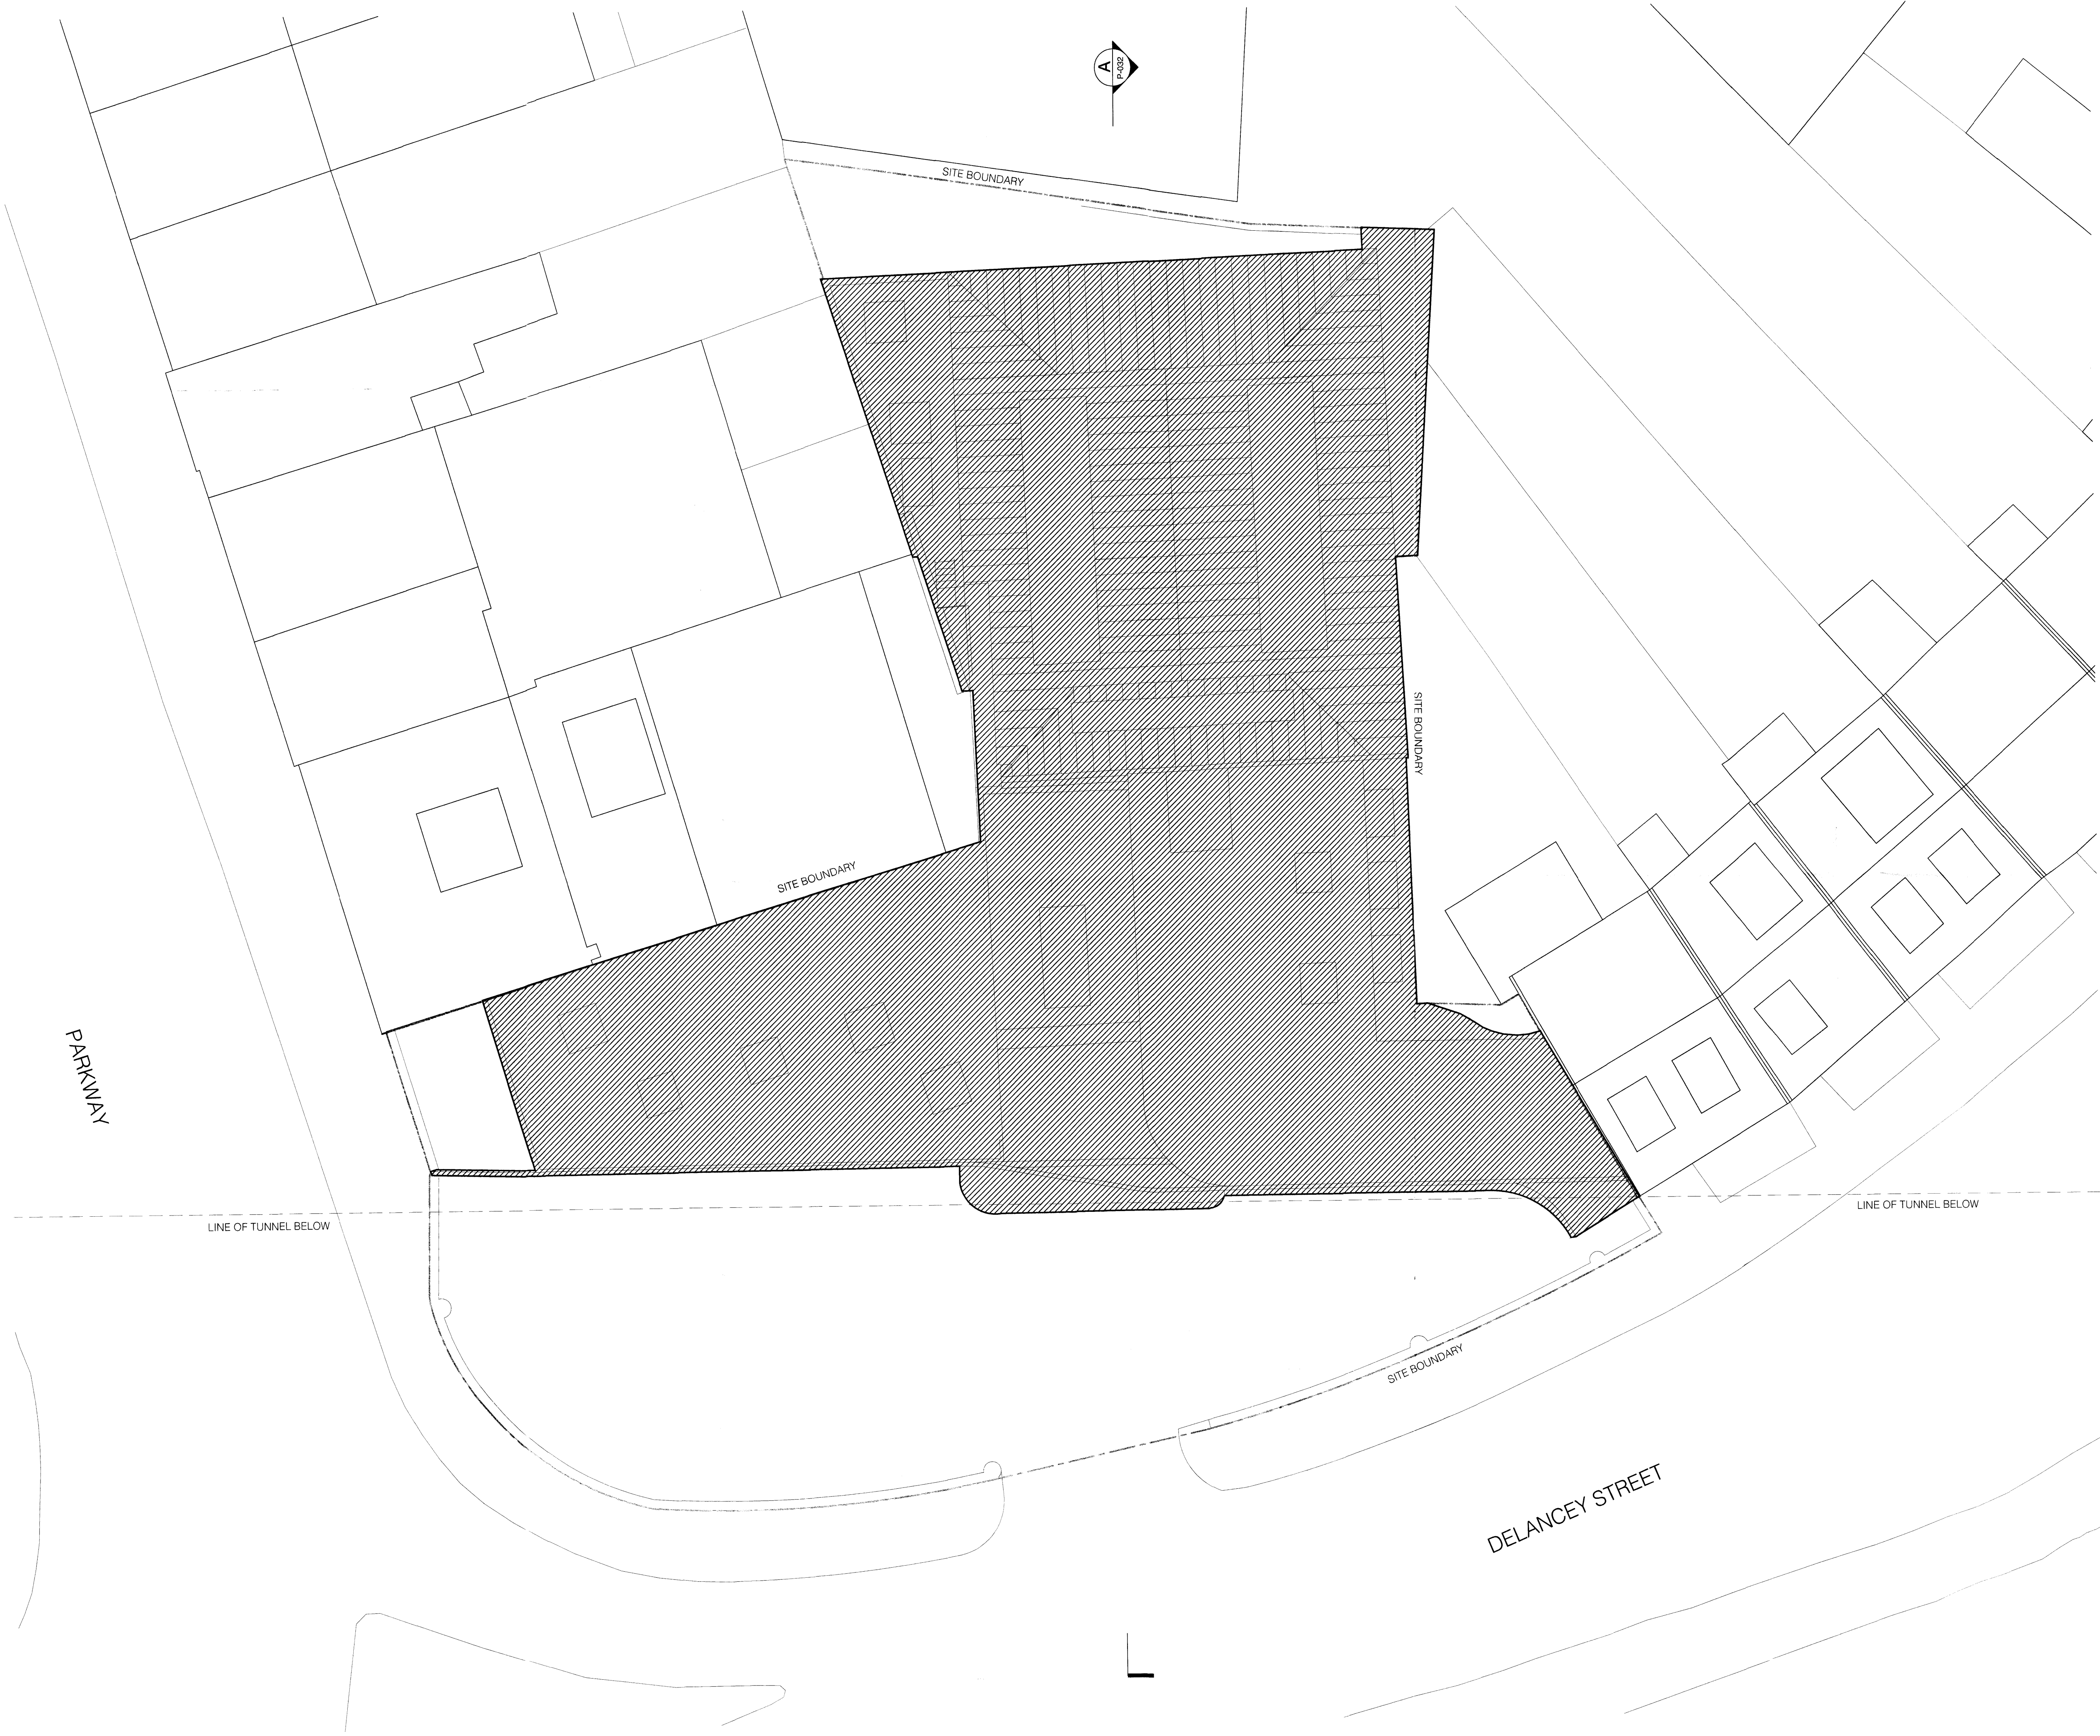

NICK BAKER ARCHITECTS

Scale 1:100@A1 Drawing No. P-101  
Date 11.05.12  
Job No. 0703  
© Nick Baker Architects