



ALTERATIONS TO 6 THE OLD ORCHARD, NW3 FOR MARK AND ELAINE EISENTHAL
 SECTION AS EXISTING
 scale 1:50@A3 date 26 10 10
 IAN HAY architect 11 Halton Road, London N1 2EN tel 020 7688 1589
 drawing no. 122/04

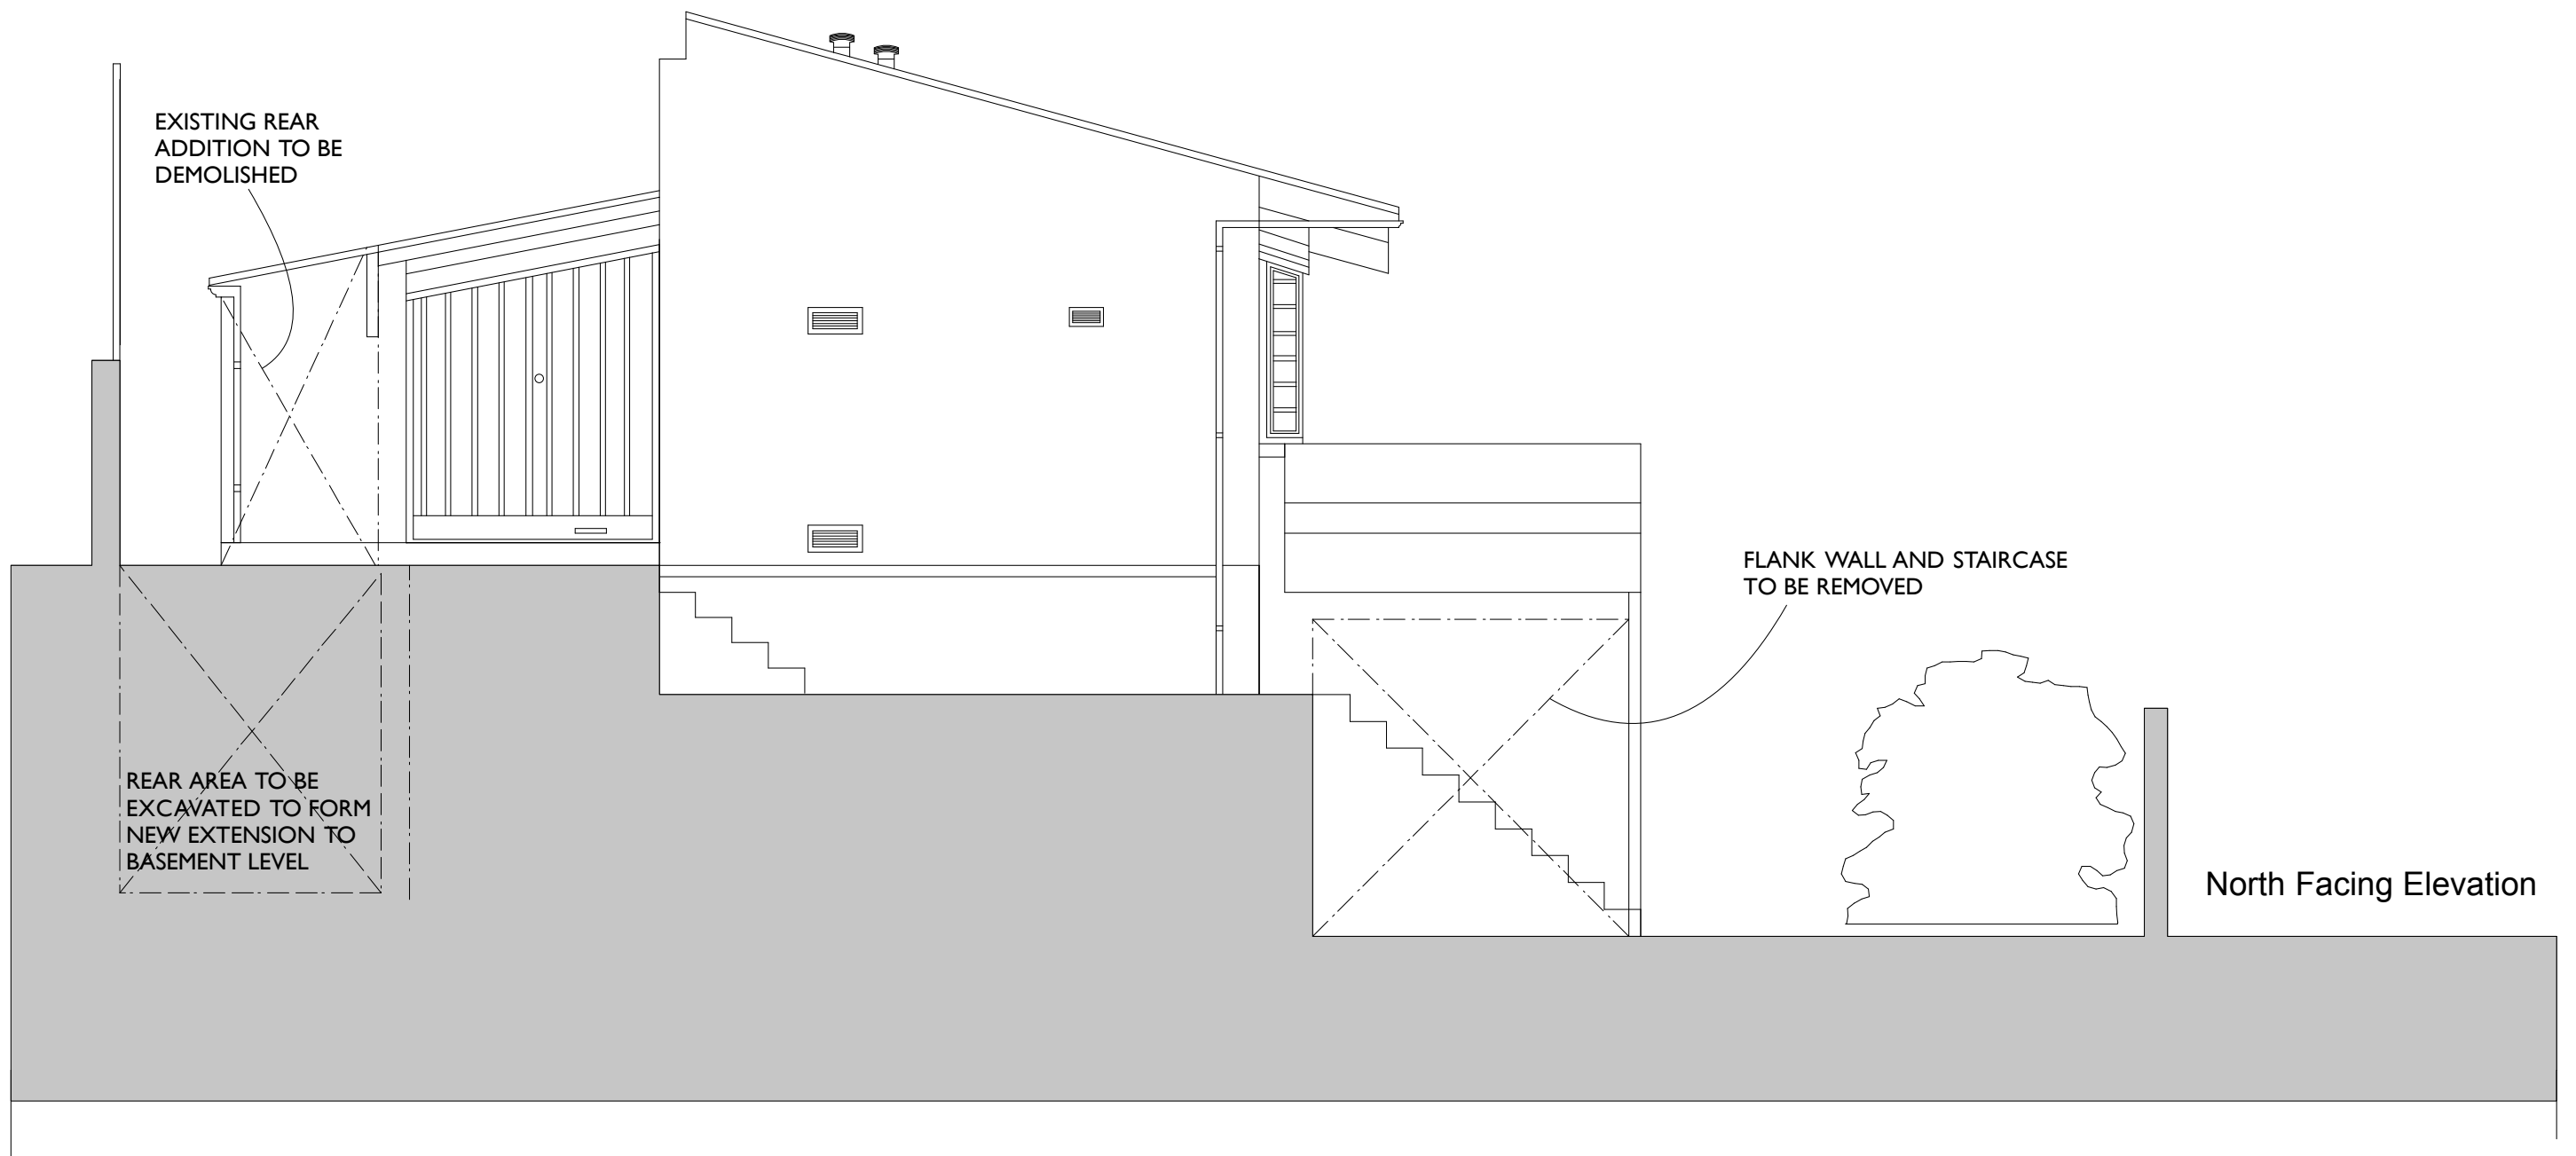


ALTERATIONS TO 6 THE OLD ORCHARD, NW3 FOR MARK AND ELAINE EISENTHAL
 NORTH ELEVATION AS EXISTING
 scale 1:50@A3 date 26 10 10
 IAN HAY architect 11 Halton Road, London N1 2EN tel 020 7688 1589
 drawing no. 122/05

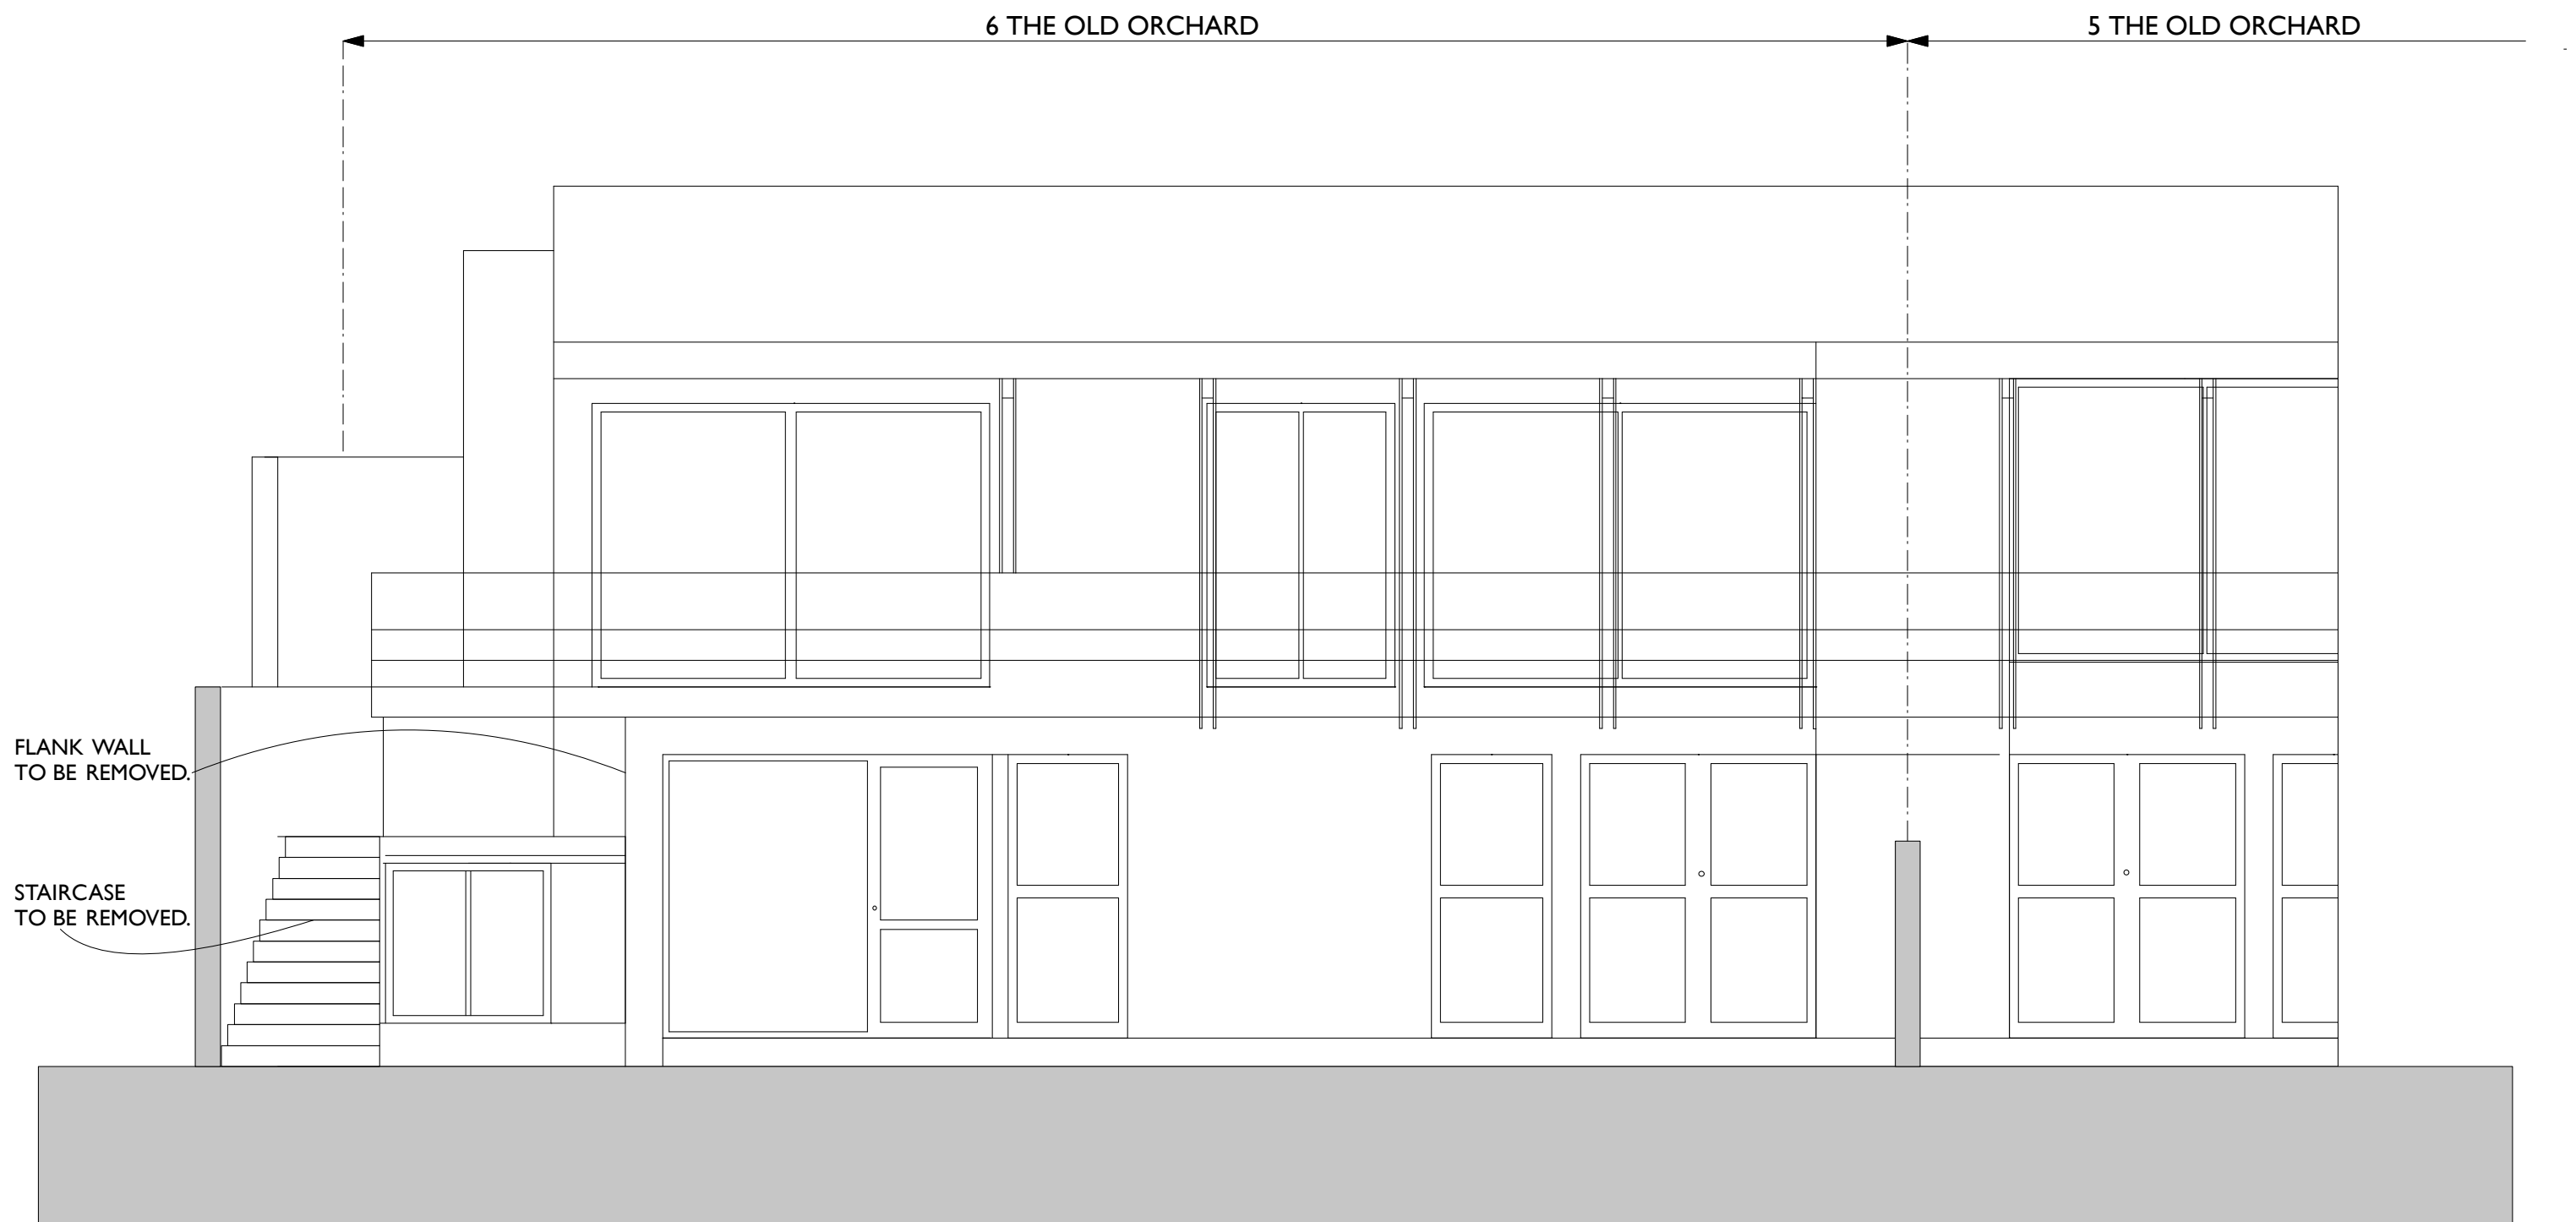

ALTERATIONS TO 6 THE OLD ORCHARD, NW3 FOR MARK AND ELAINE EISENTHAL
EAST ELEVATION AS EXISTING
scale 1:50@A3 date 26 10 10
IAN HAY architect 11 Halton Road, London N1 2EN tel 020 7688 1589
drawing no. 122/06

5 THE OLD ORCHARD

6 THE OLD ORCHARD

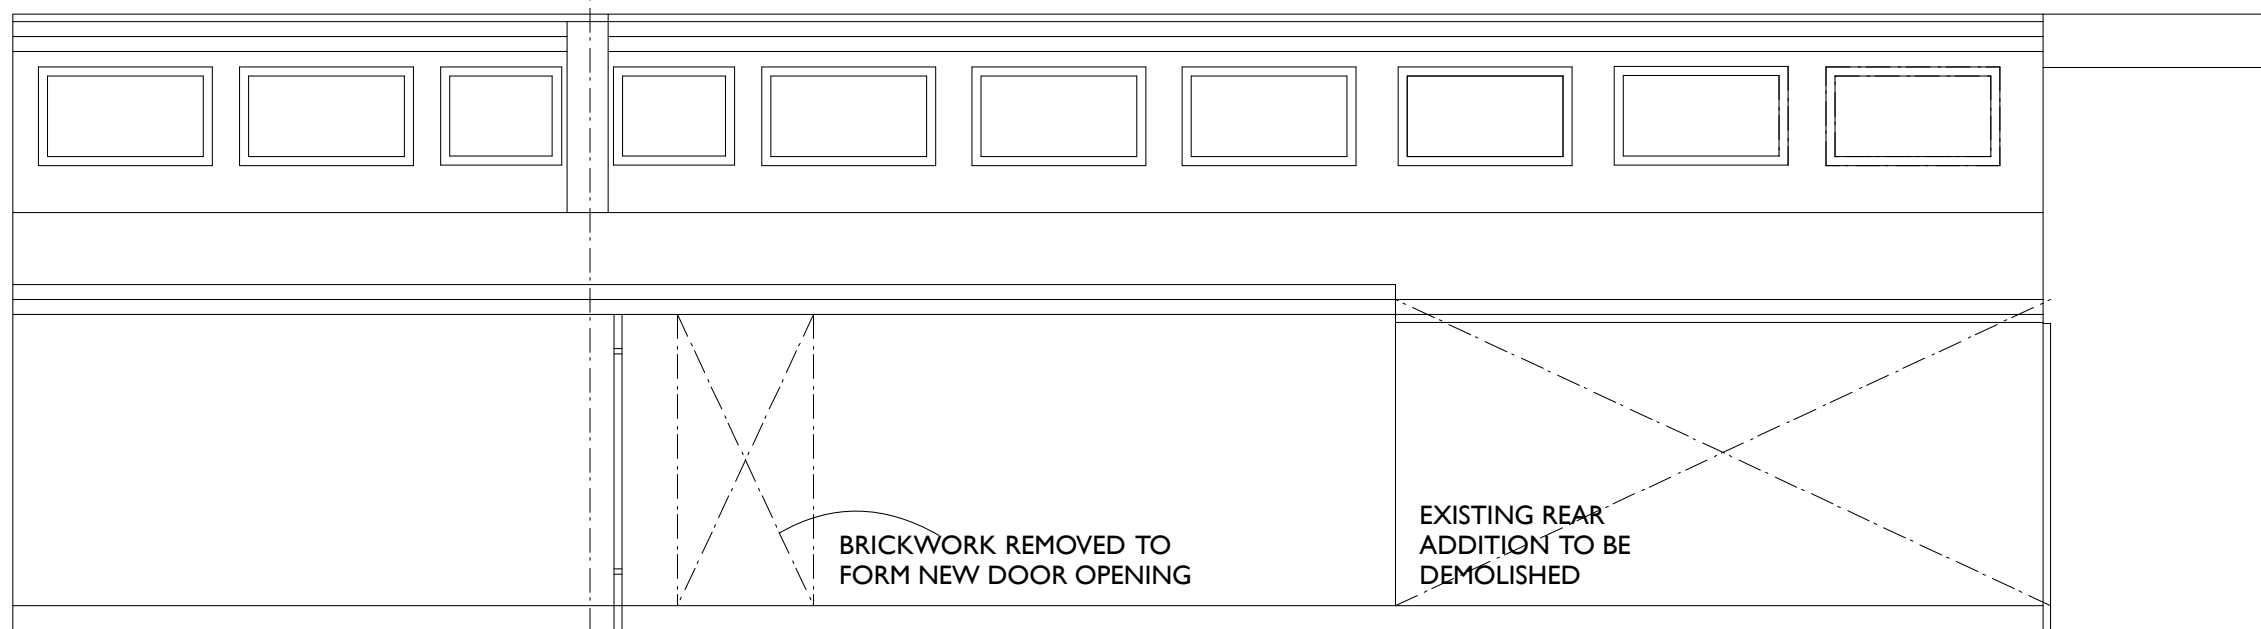

West Facing Elevation

ALTERATIONS TO 6 THE OLD ORCHARD, NW3 FOR MARK AND ELAINE EISENTHAL
WEST ELEVATION AS EXISTING

scale 1:50@A3 date 26 10 10

IAN HAY architect 11 Halton Road, London N1 2EN tel 020 7688 1589

drawing no. 122/07