



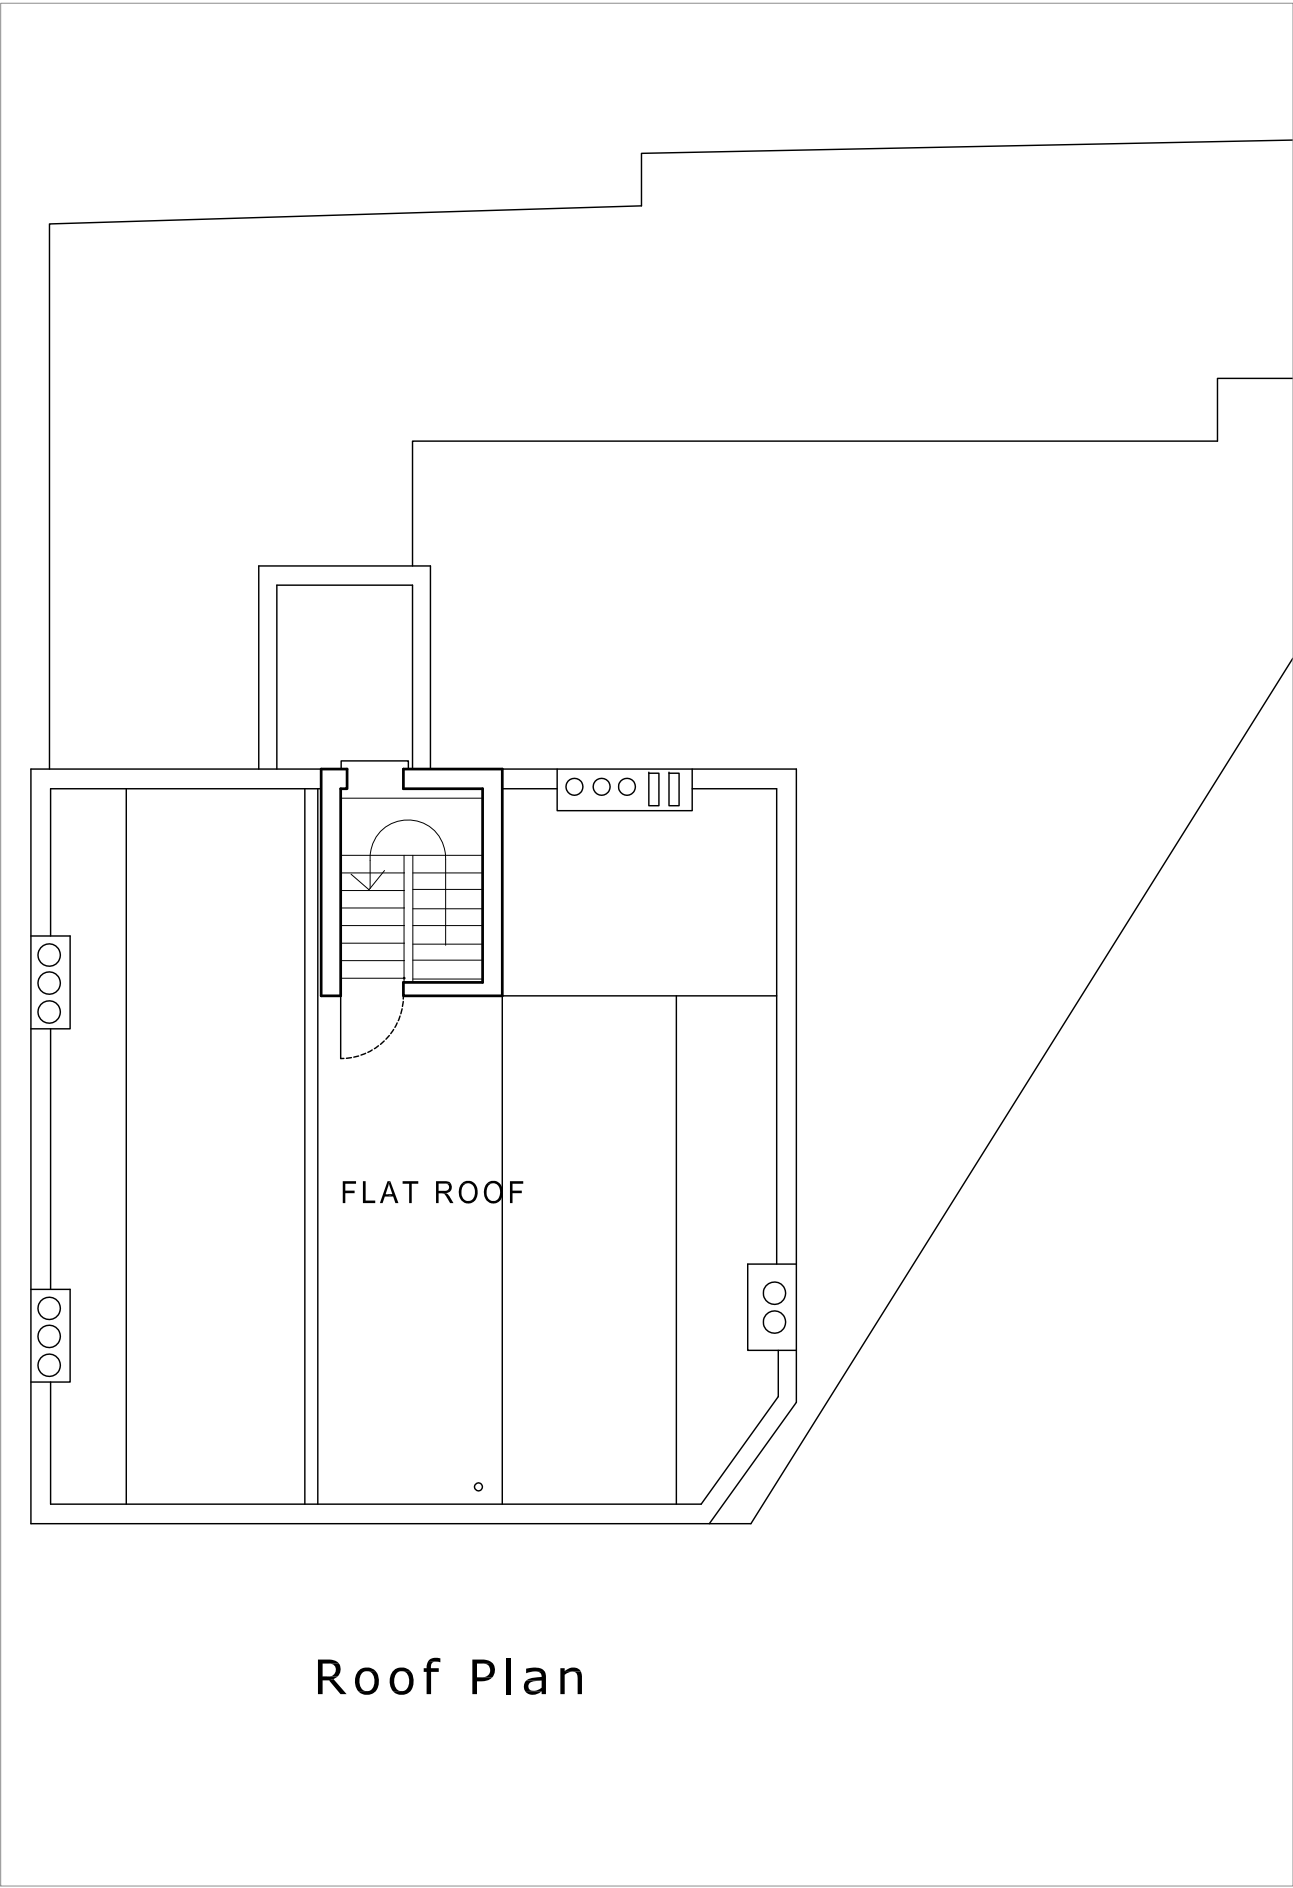

Roof Plan

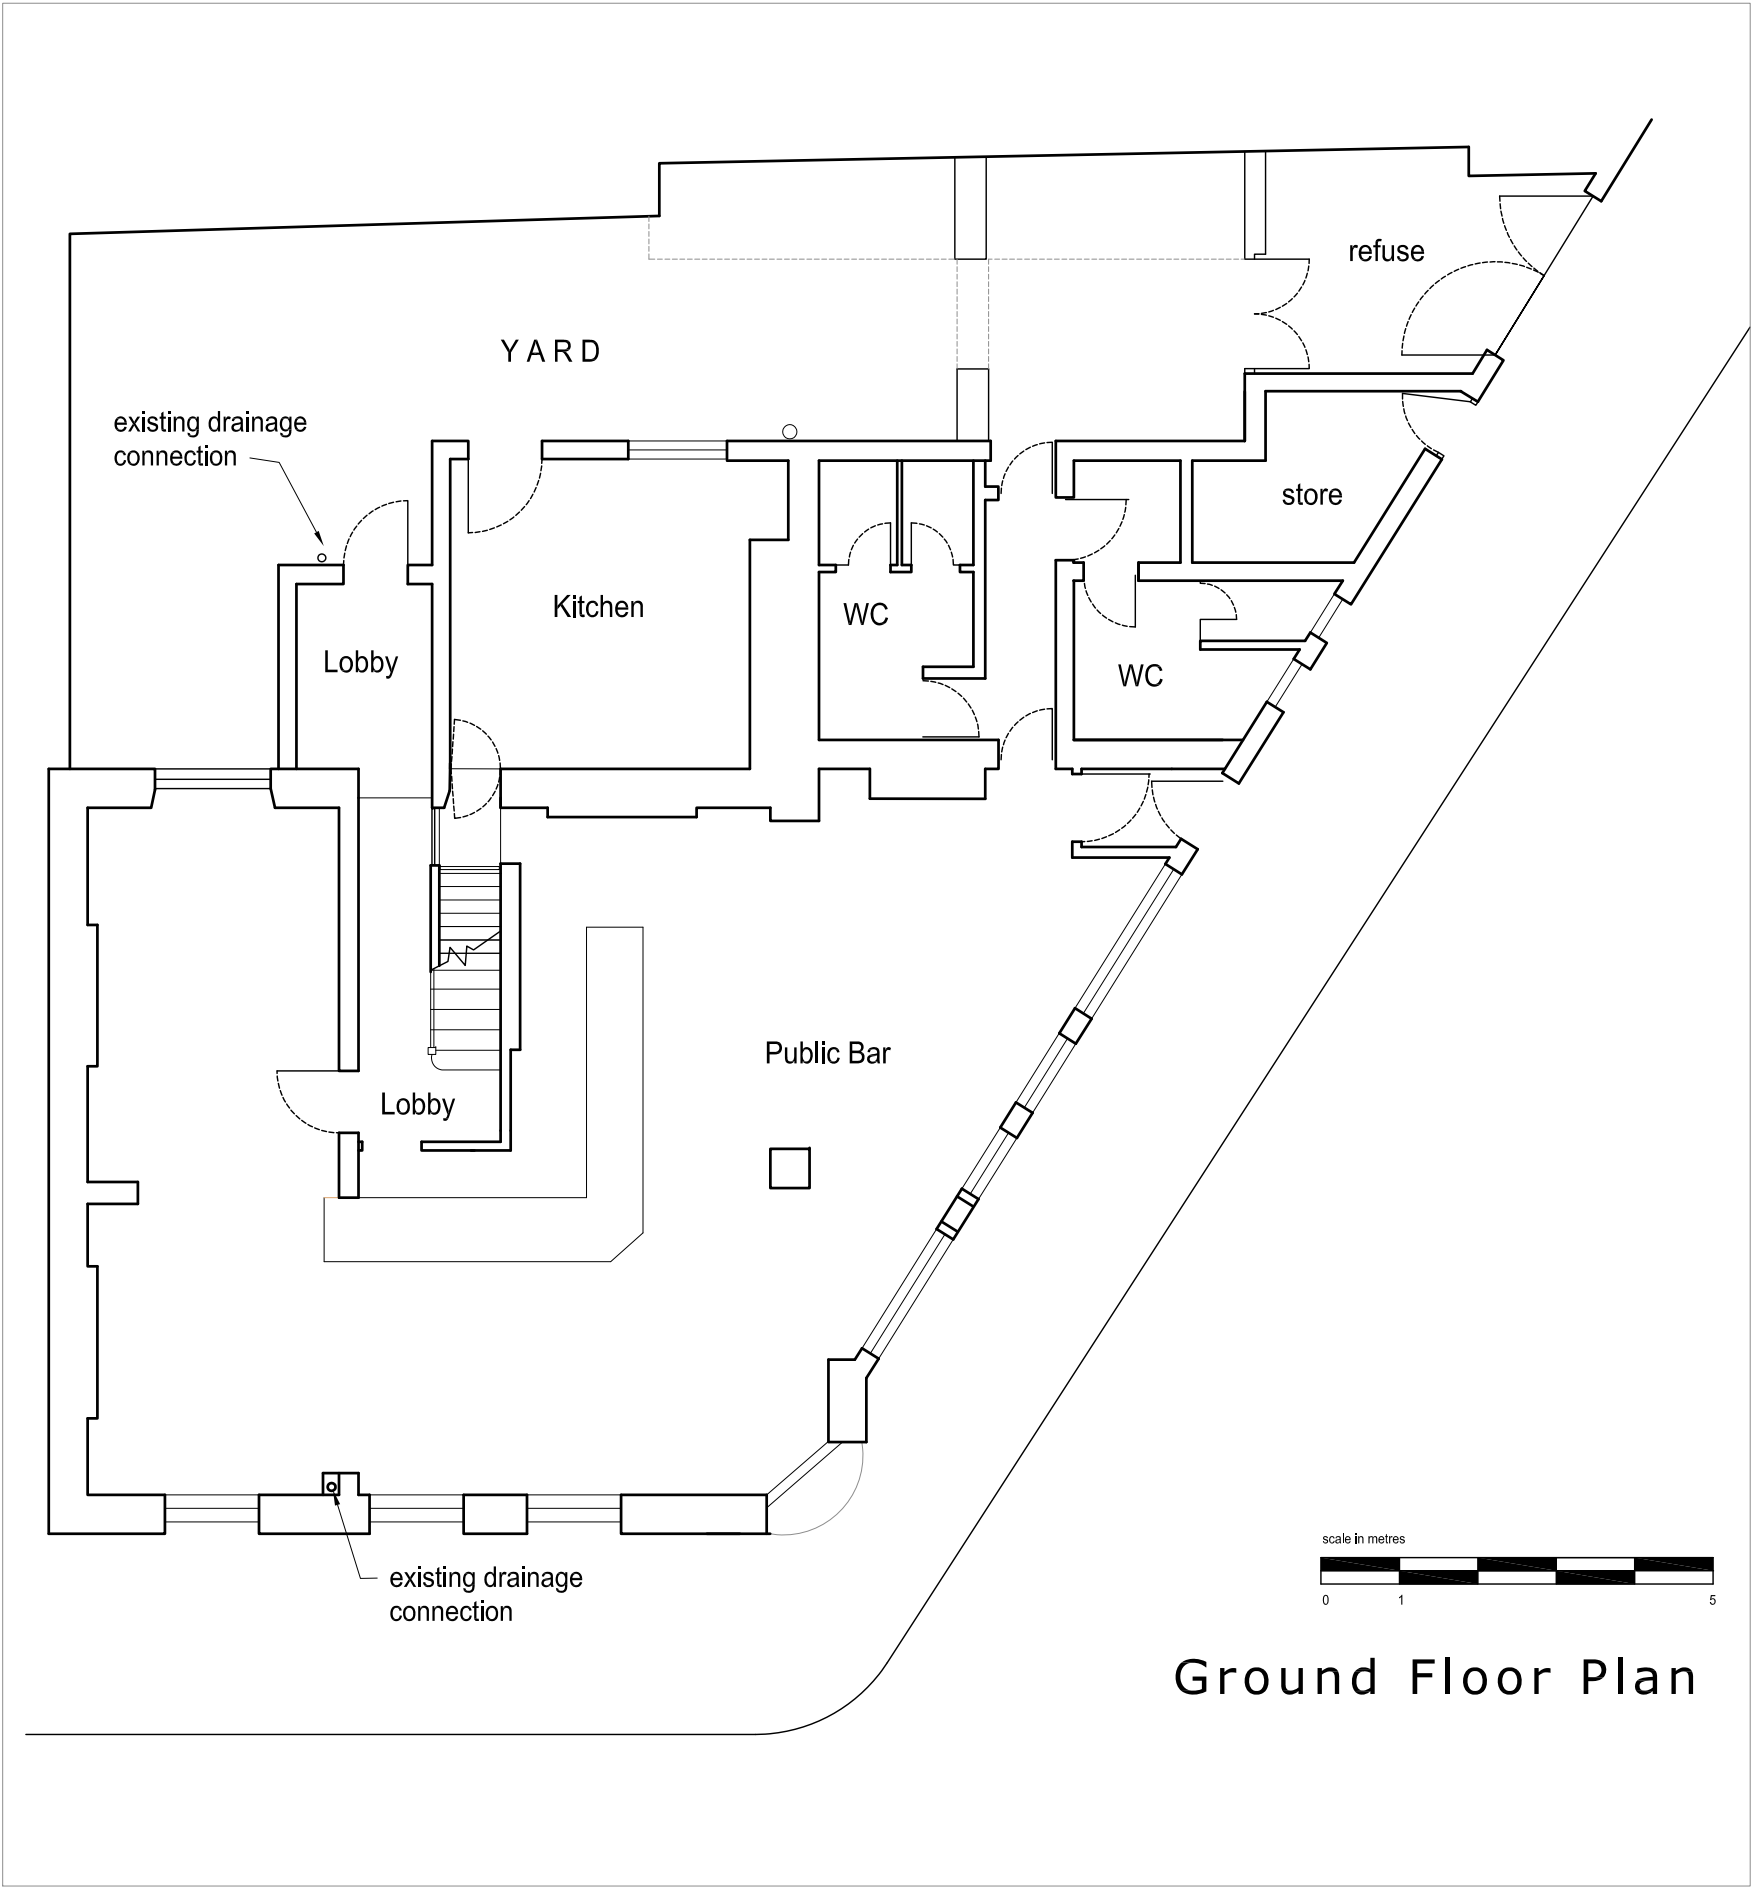

Ground Floor Plan

REVISIONS


planning application

gordon curtis architects



moor court glenmore road LONDON NW3 4DE
tel 020 7586 6065 mail@gordoncurtis.com

project: 77 Castle Road London NW1 8SU
drawing: Floor plans as Existing sheet 1 of 2

date: June 2012 scale: 1:100 @A3 dwg no: 1108 02

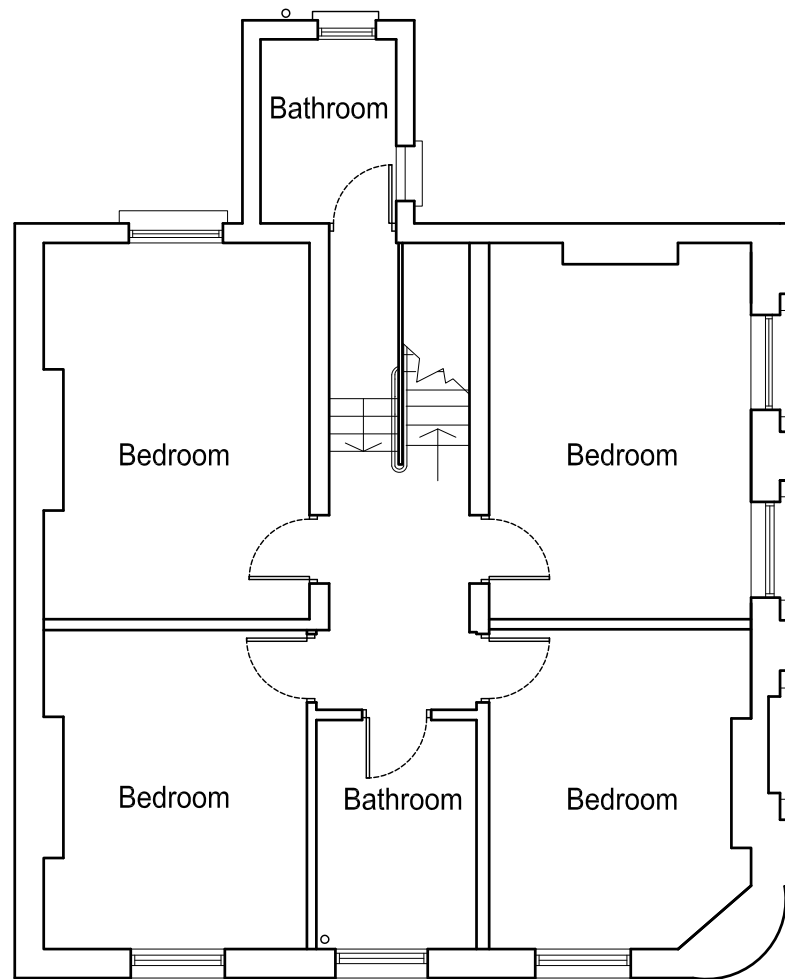

Second Floor Plan

 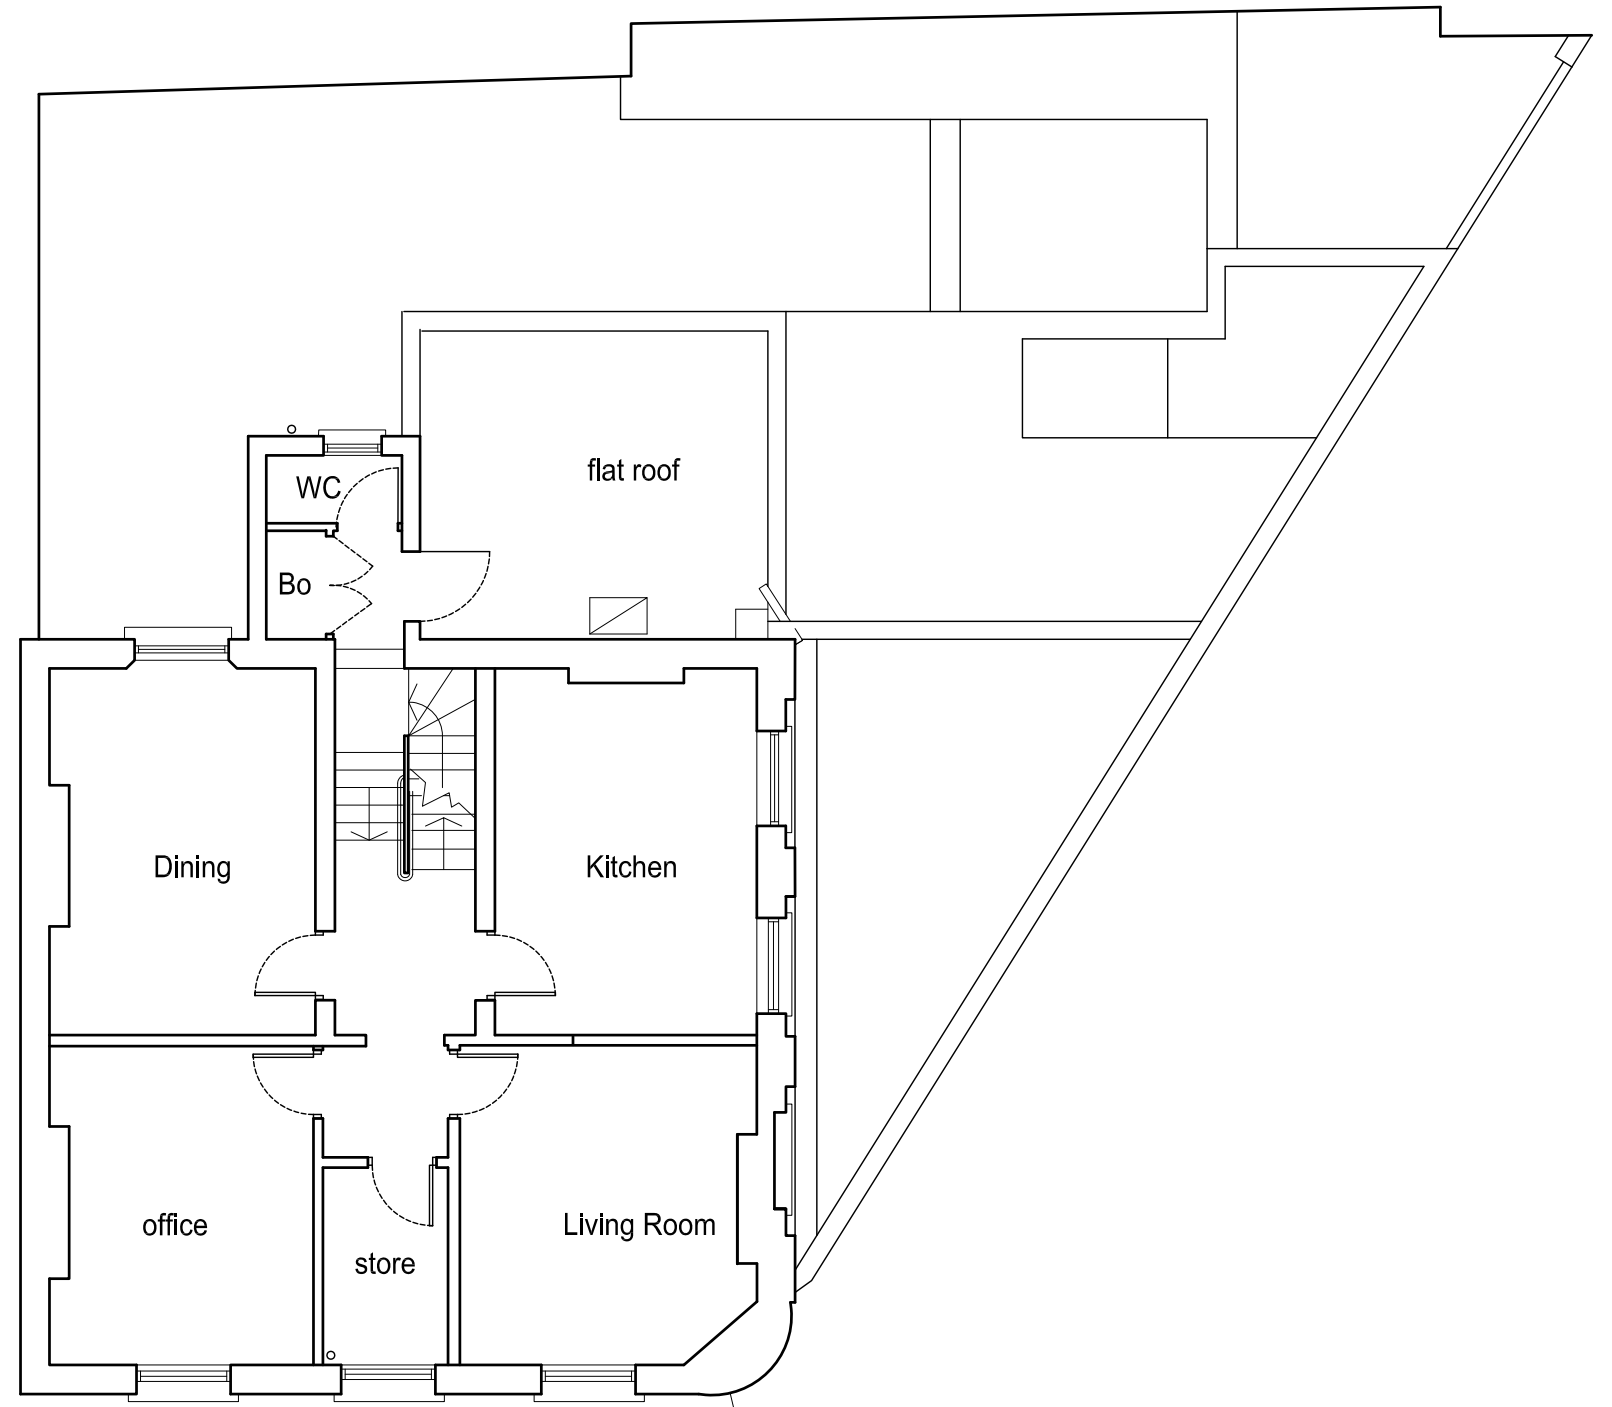

First Floor Plan

REVISIONS

planning application

gordon curtis architects

moor court glenmore road
tel 020 7586 6065

LONDON NW3 4DE
mail@gordoncurtis.com

project: 77 Castle Road London NW1 8SU
drawing: Floor plans as Existing sheet 2 of 2


date: June 2012 scale: 1:100 @A3 dwg no: 1108 03



REVISIONS

planning application

gordon curtis <i>architects</i>	project: 77 Castle Road London NW1 8SU		
	drawing: North Elevation as existing		
moor court glenmore road tel 020 7586 6065	LONDON NW3 4DE mail@gordoncurtis.com	date: June 2012	scale: 1:100 @A3
		dwg no:	1108 04

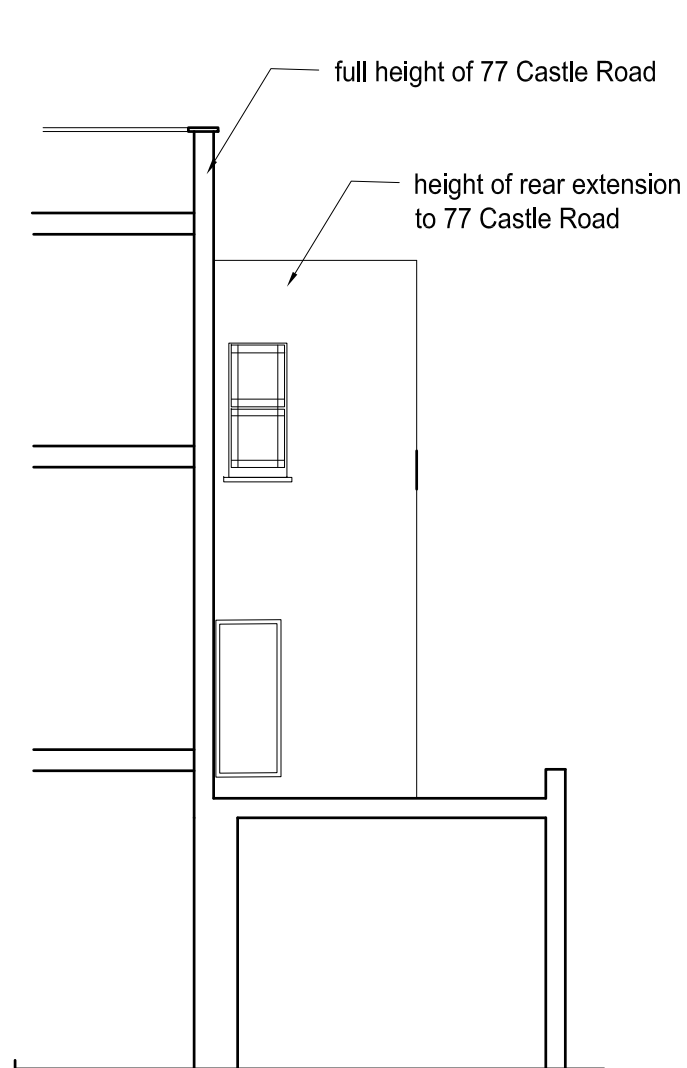

Part North Elevation
(section A - A)



West Elevation (rear of Public House facing railway viaduct)



REVISIONS

planning application

gordon curtis <i>architects</i> moor court glenmore road LONDON NW3 4DE tel 020 7586 6065 mail@gordoncurtis.com	project: 77 Castle Road London NW1 8SU drawing: West Elevation as existing date: June 2012 scale: 1:100 @A3 dwg no: 1108 05
---	---