

**Drawing Numbers S100 to S103  
(inclusive) and P100 to P102  
(inclusive)**




86-88 DELANCEY STREET  
LONDON

EXISTING AND PROPOSED  
GROUND FLOOR PLAN OVERLAY

■ PROPOSED BUILDING

▨ TYRE REPAIR CENTRE

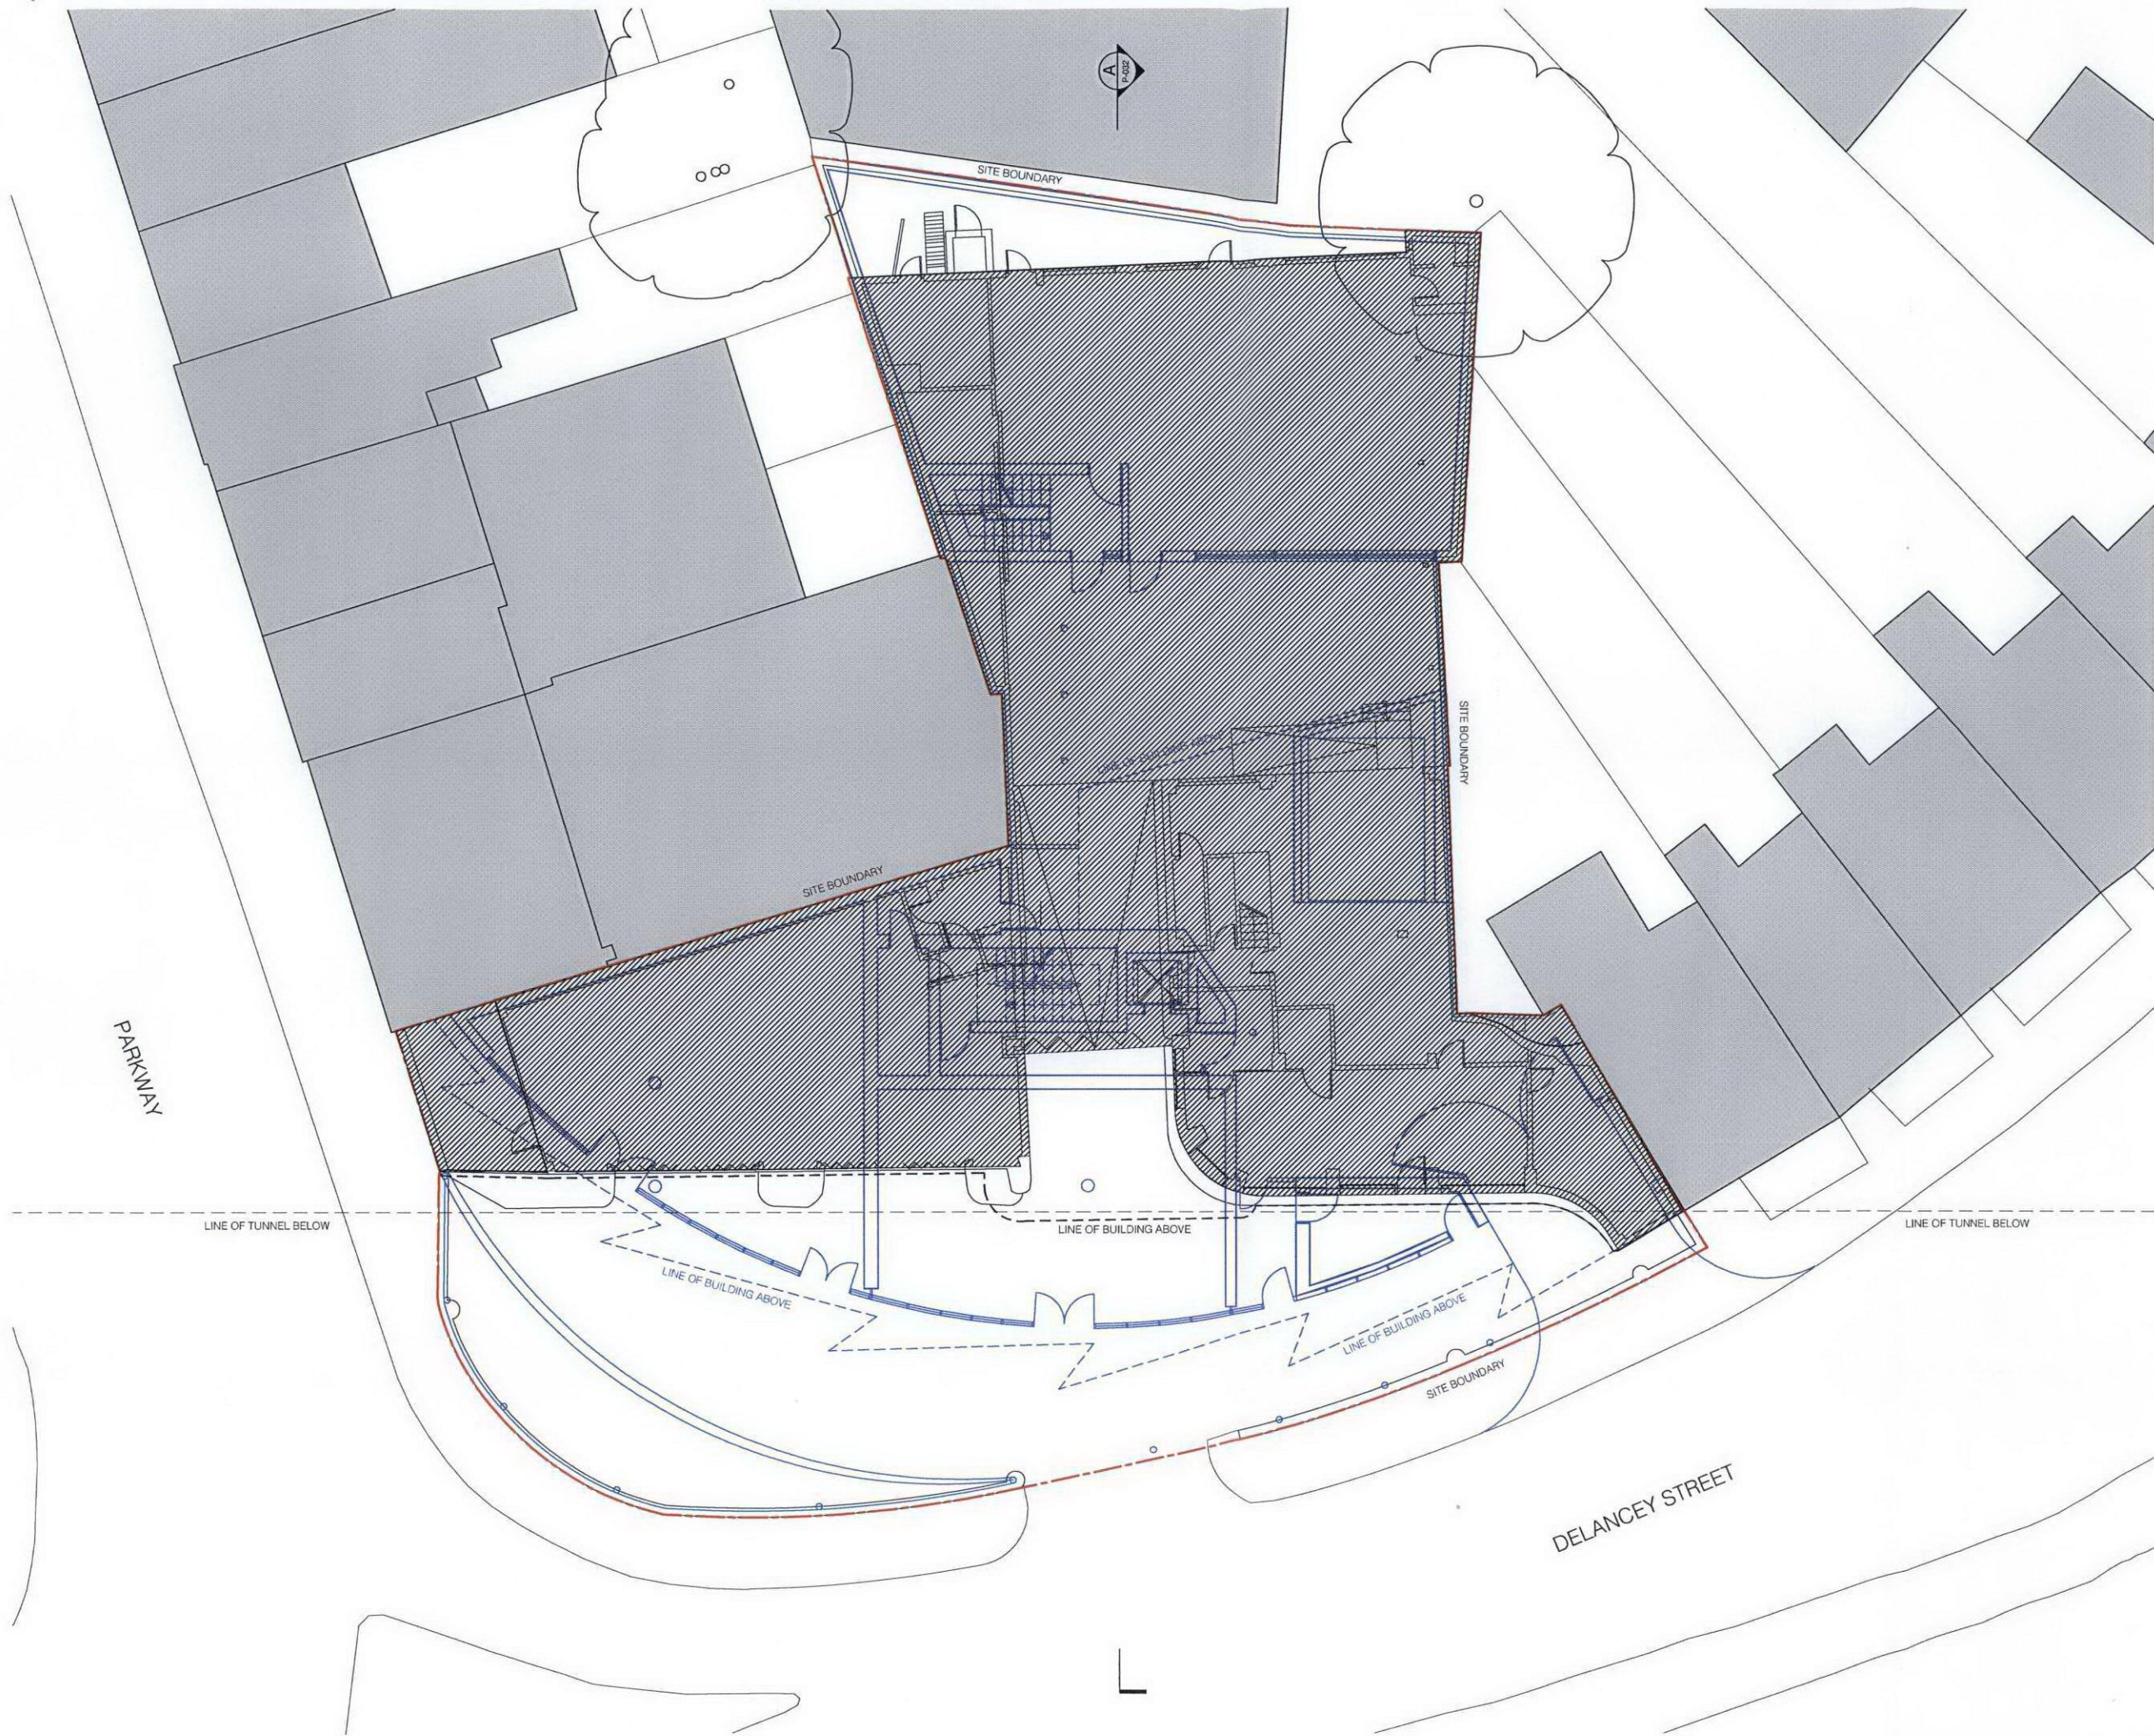

NICK BAKER ARCHITECTS

3rd Floor  
11 Northburgh St  
London EC1V 6AN

Scale 1:100@A1 Drawing No. P-100

Date 11.05.12

Job No. 0703

© Nick Baker Architects