


86-88 DELANCEY STREET
LONDON

EXISTING AND PROPOSED
ROOF PLAN OVERLAY

■ PROPOSED BUILDING

▨ TYRE REPAIR CENTRE

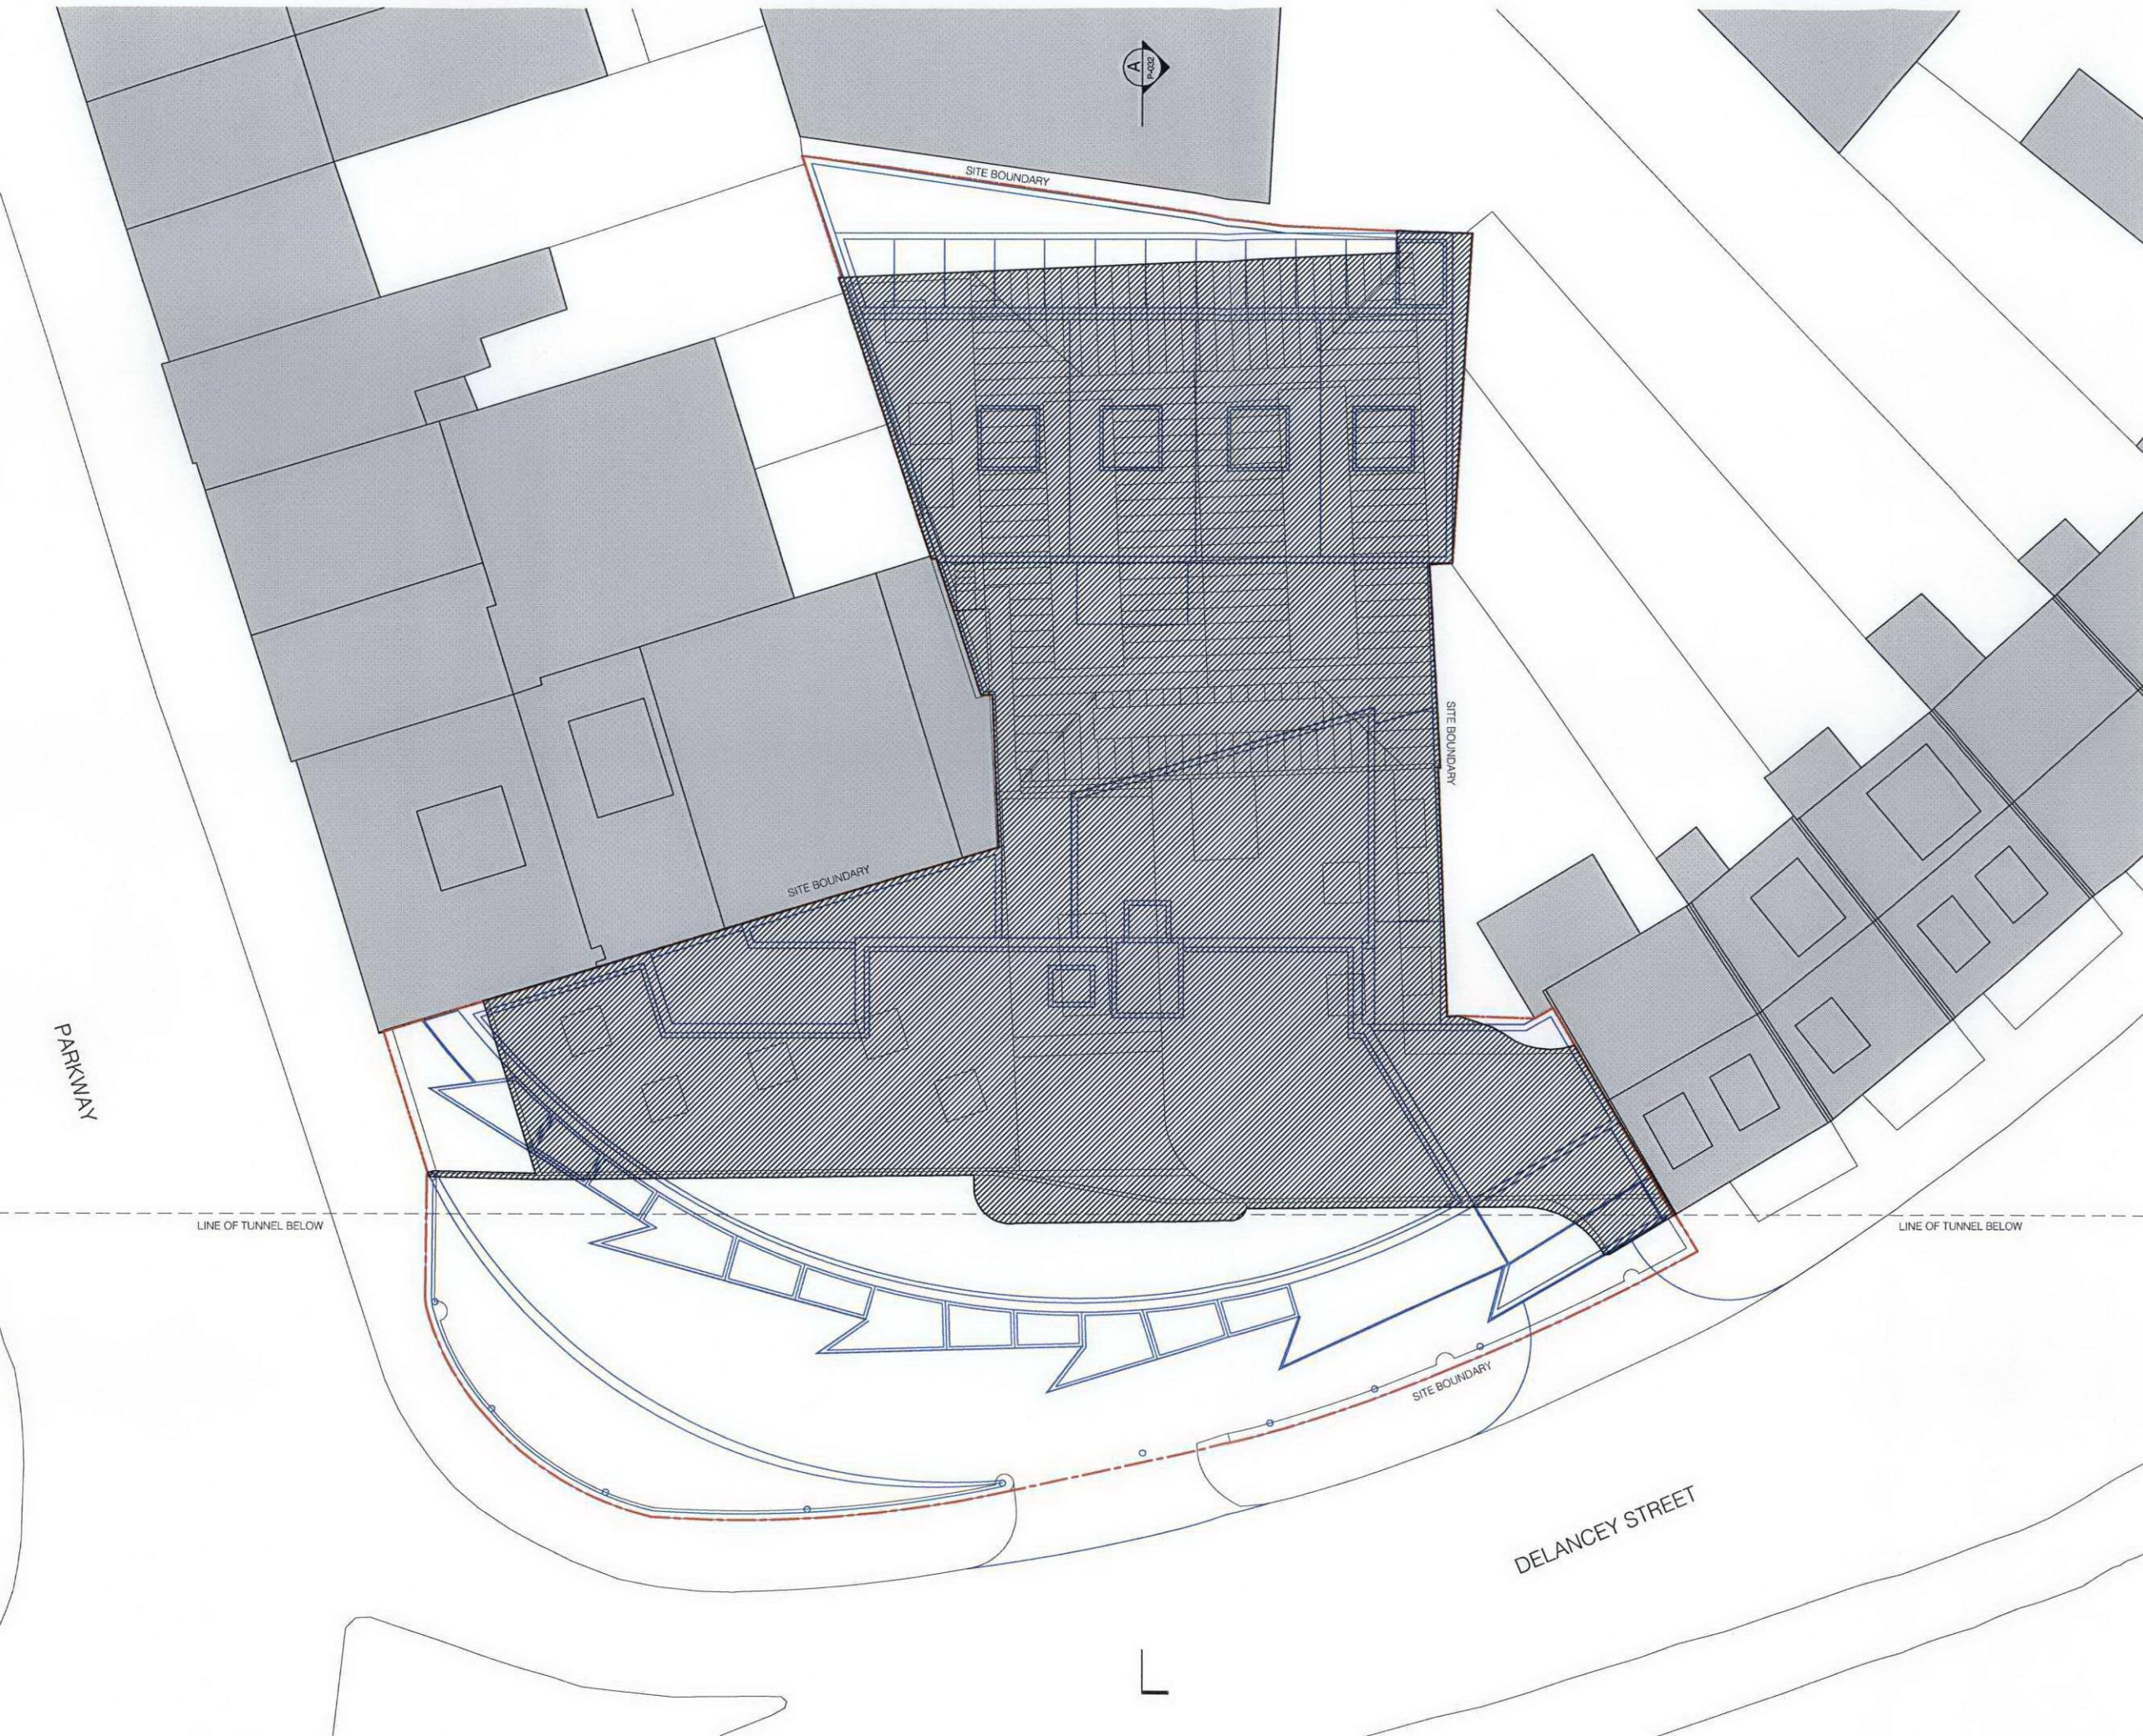

NICK BAKER ARCHITECTS

Scale 1:100@A1 Drawing No. P-101

Date 11.05.12

Job No. 0703

© Nick Baker Architects