



Lwr Ground Floor Plan - as proposed

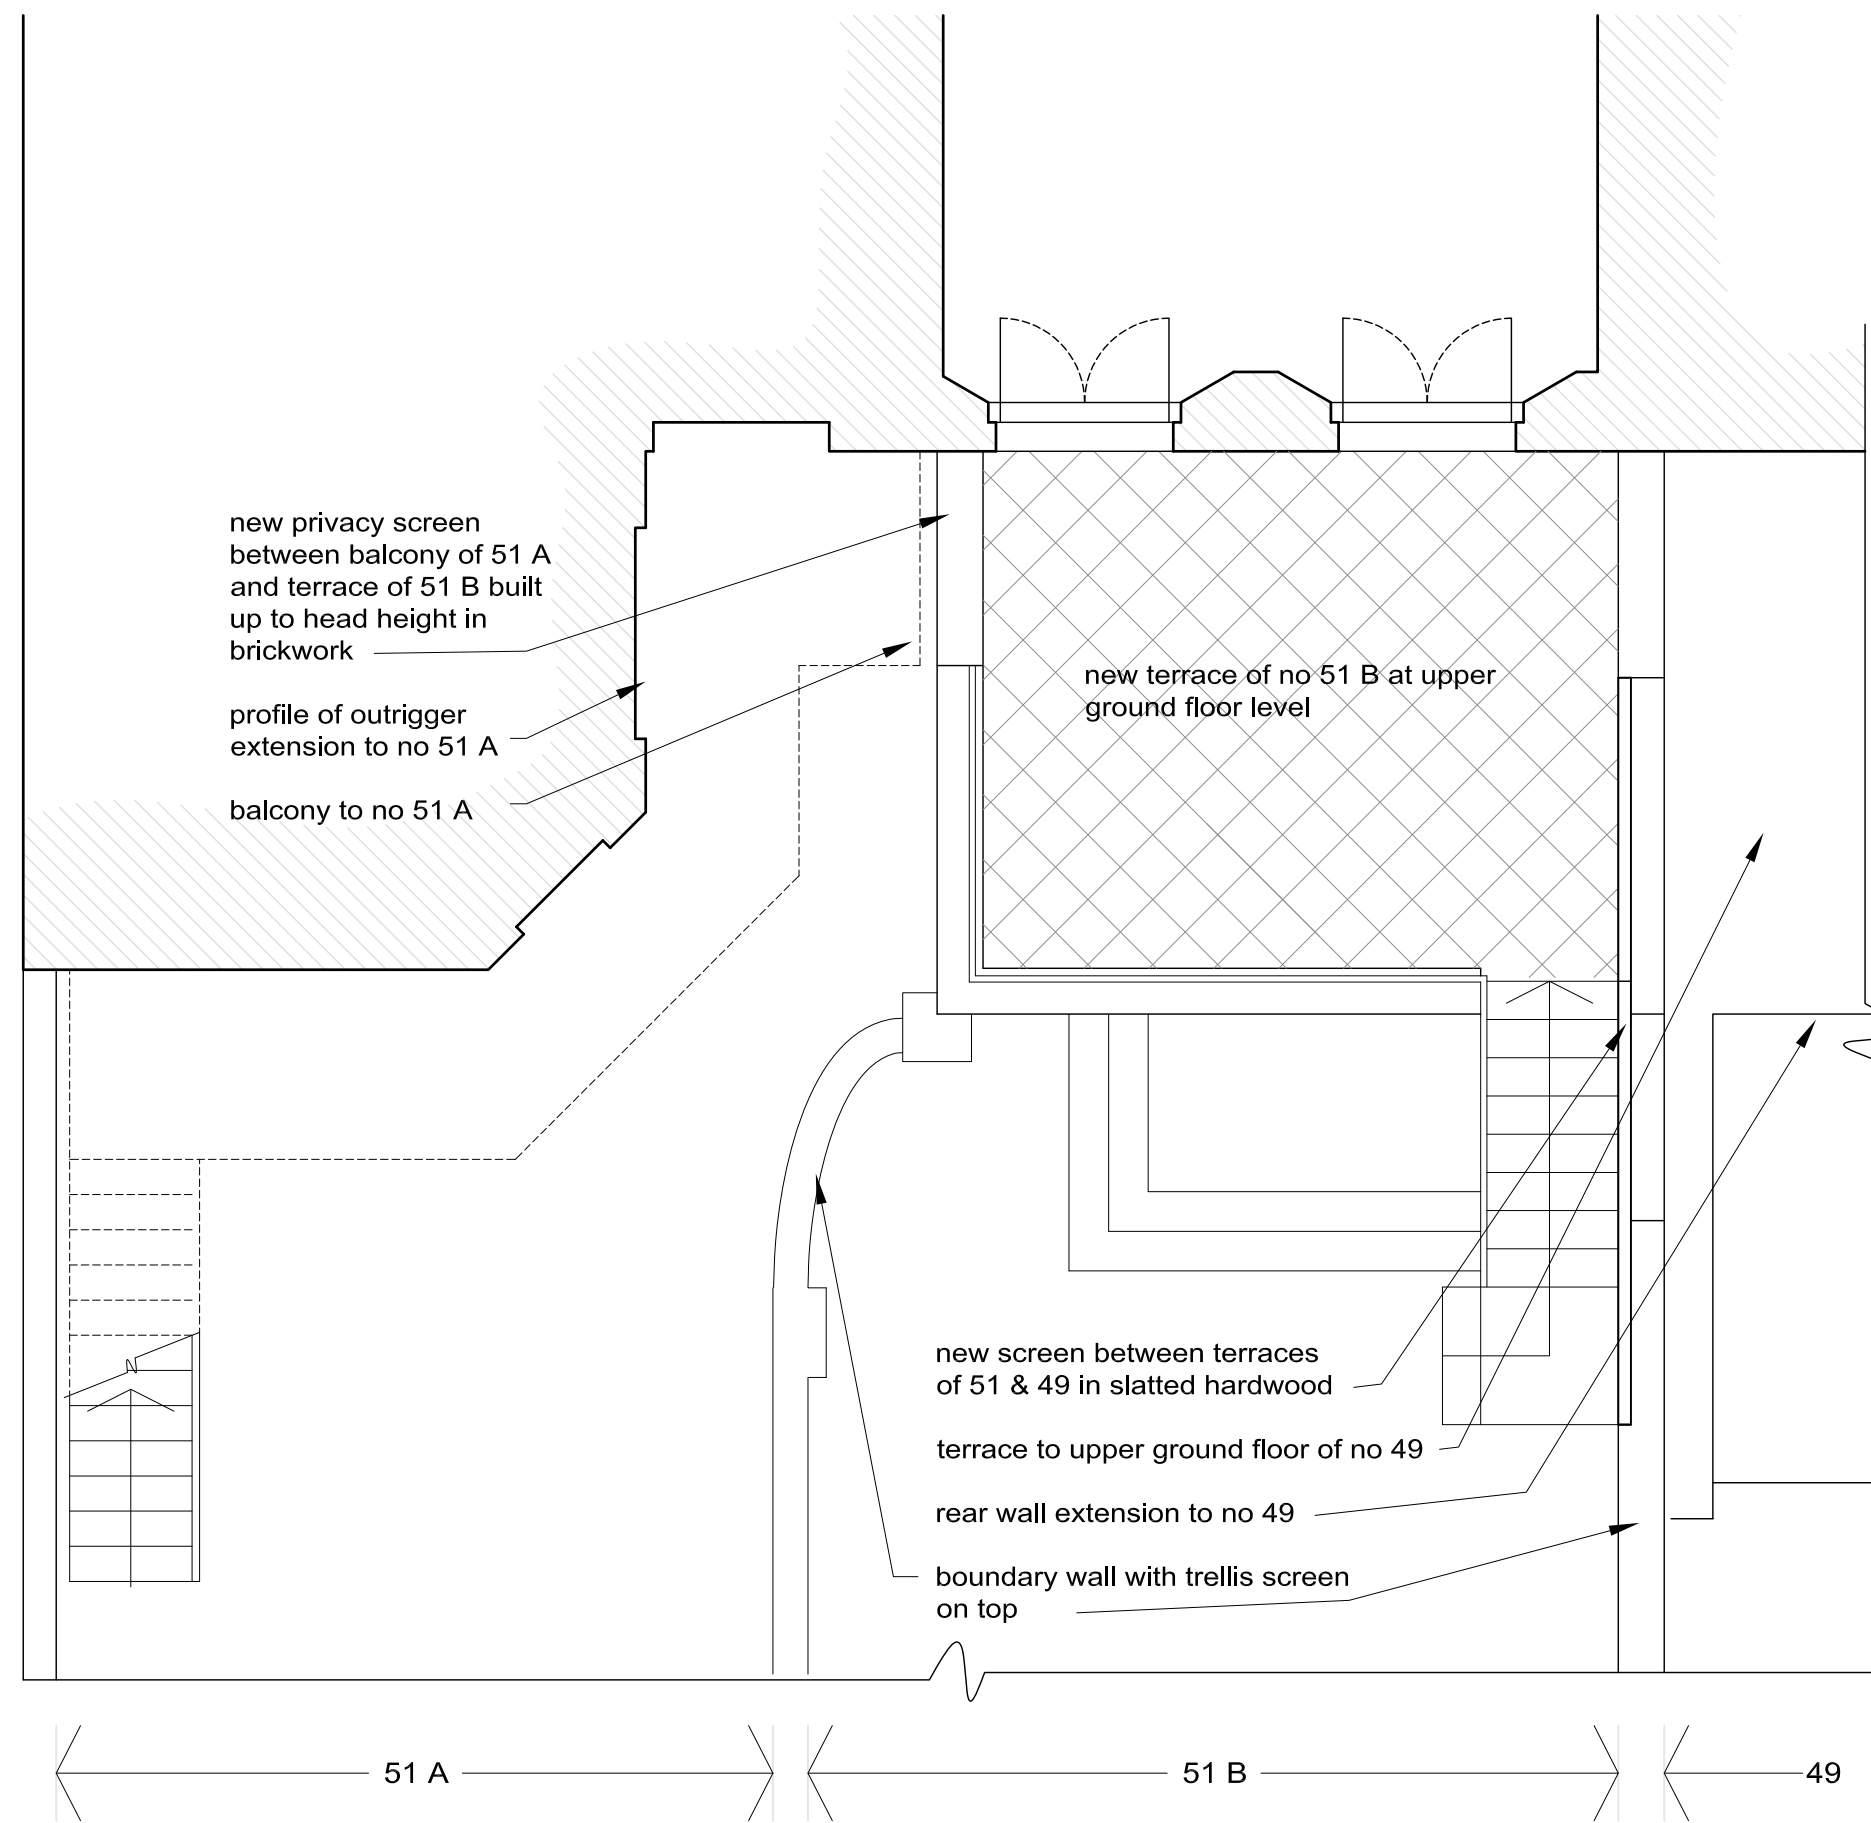


Upper Ground Floor Plan - as proposed

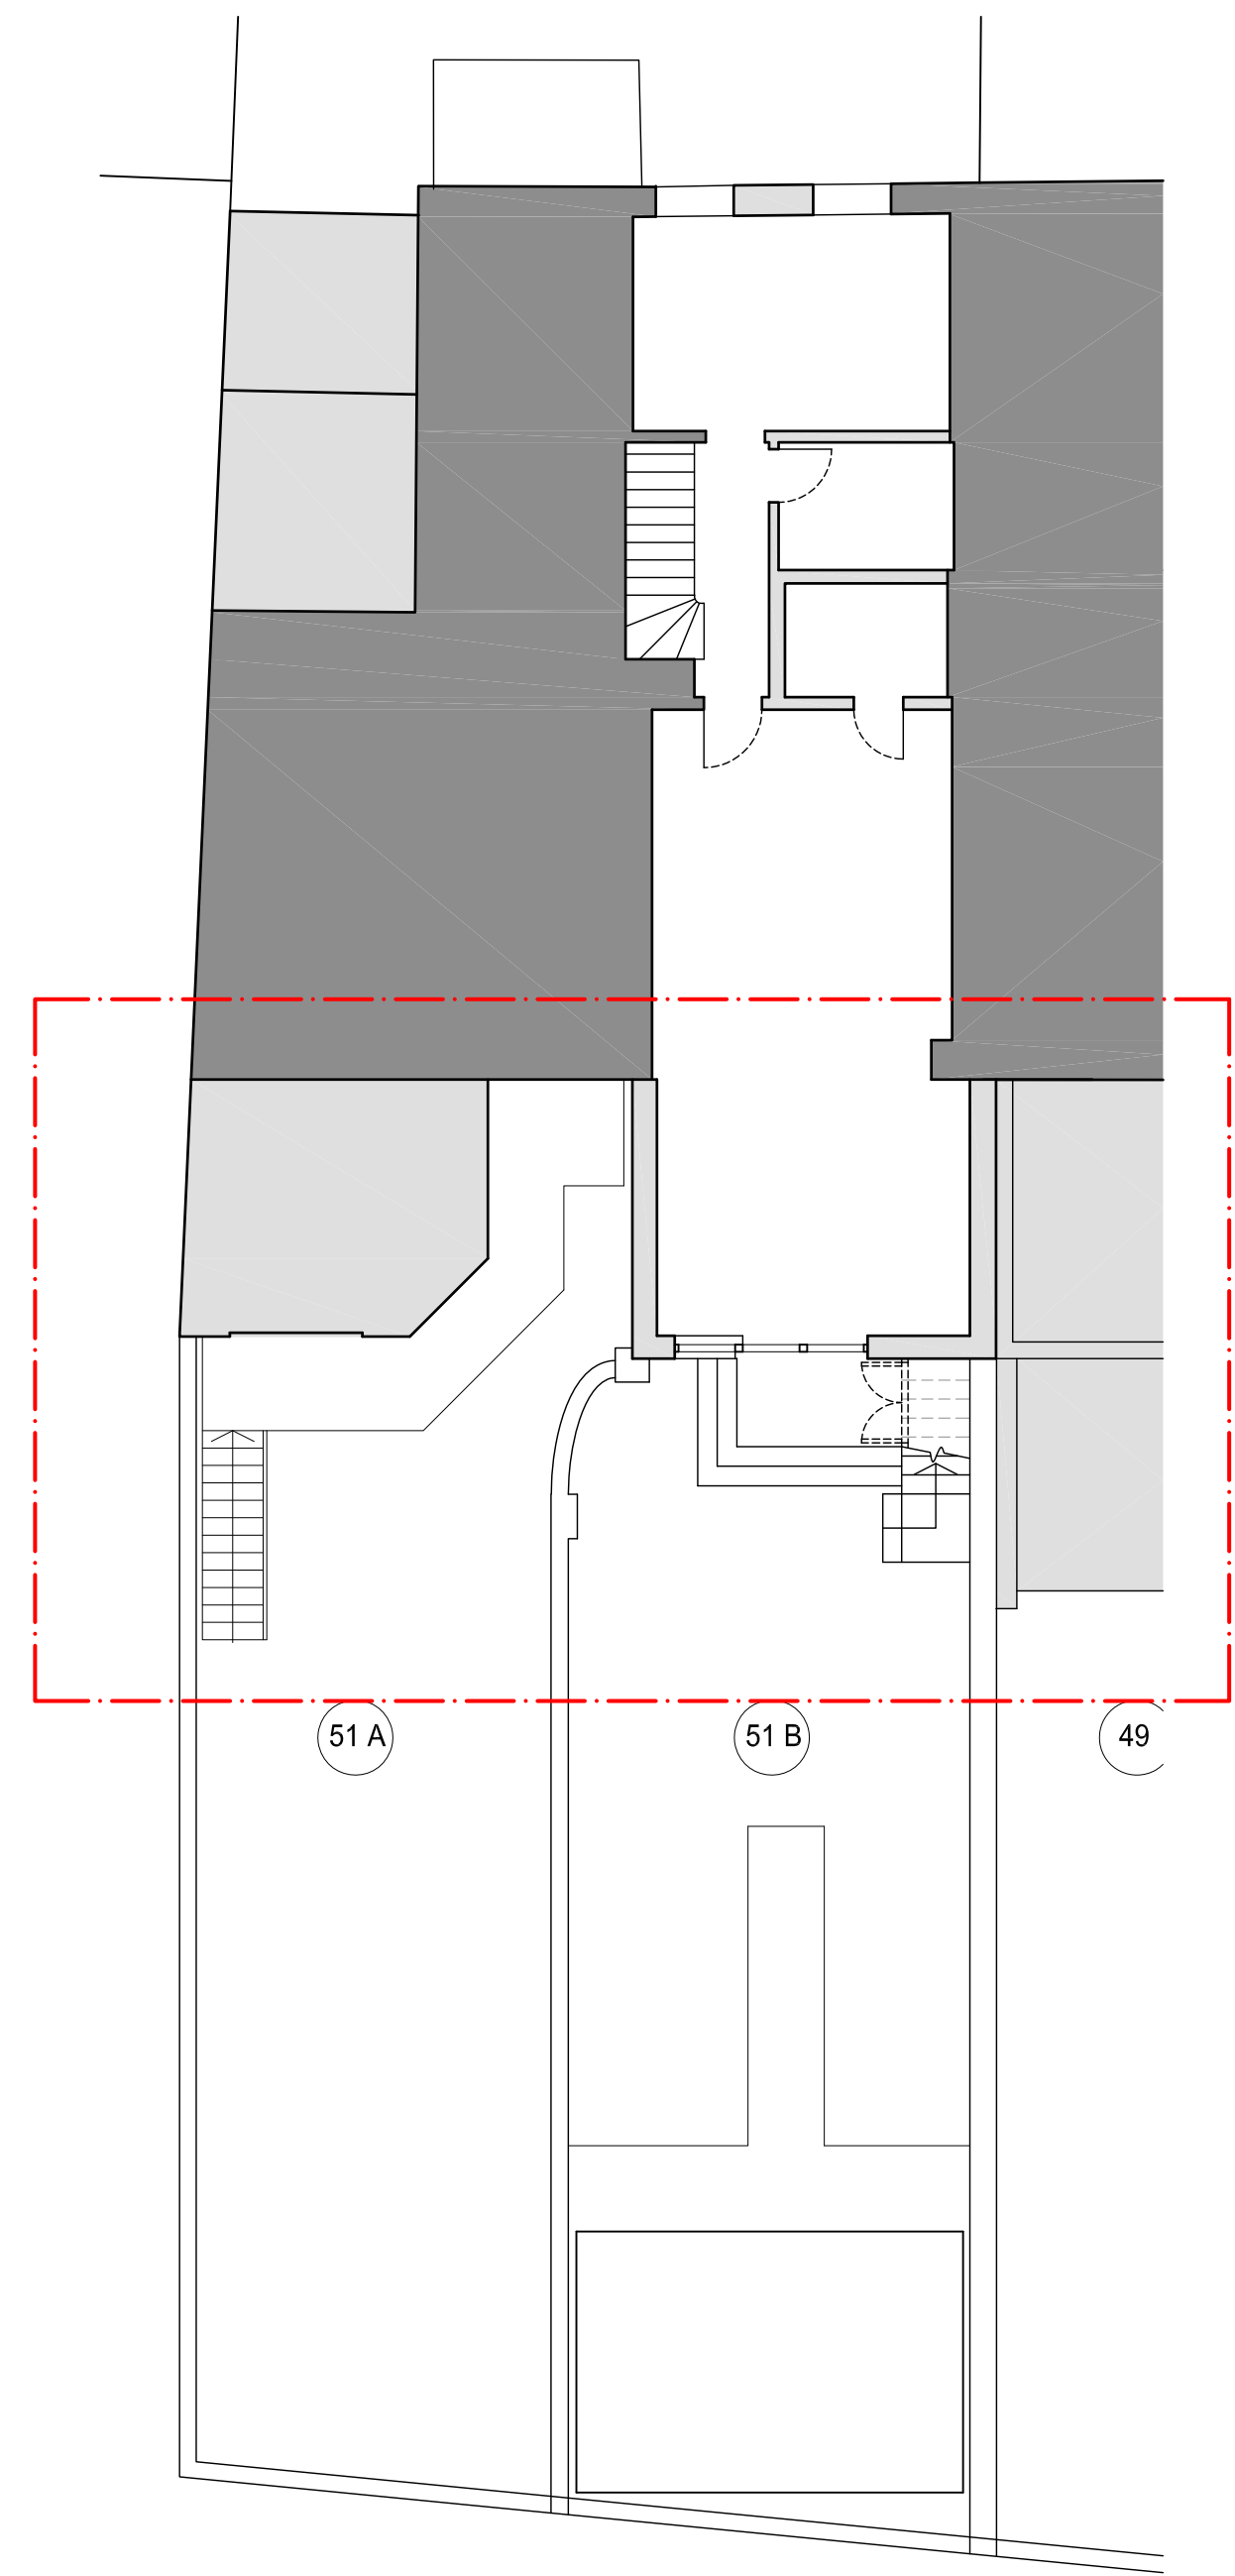


key plan
Lwr Ground Floor level


detail area shown in red outline

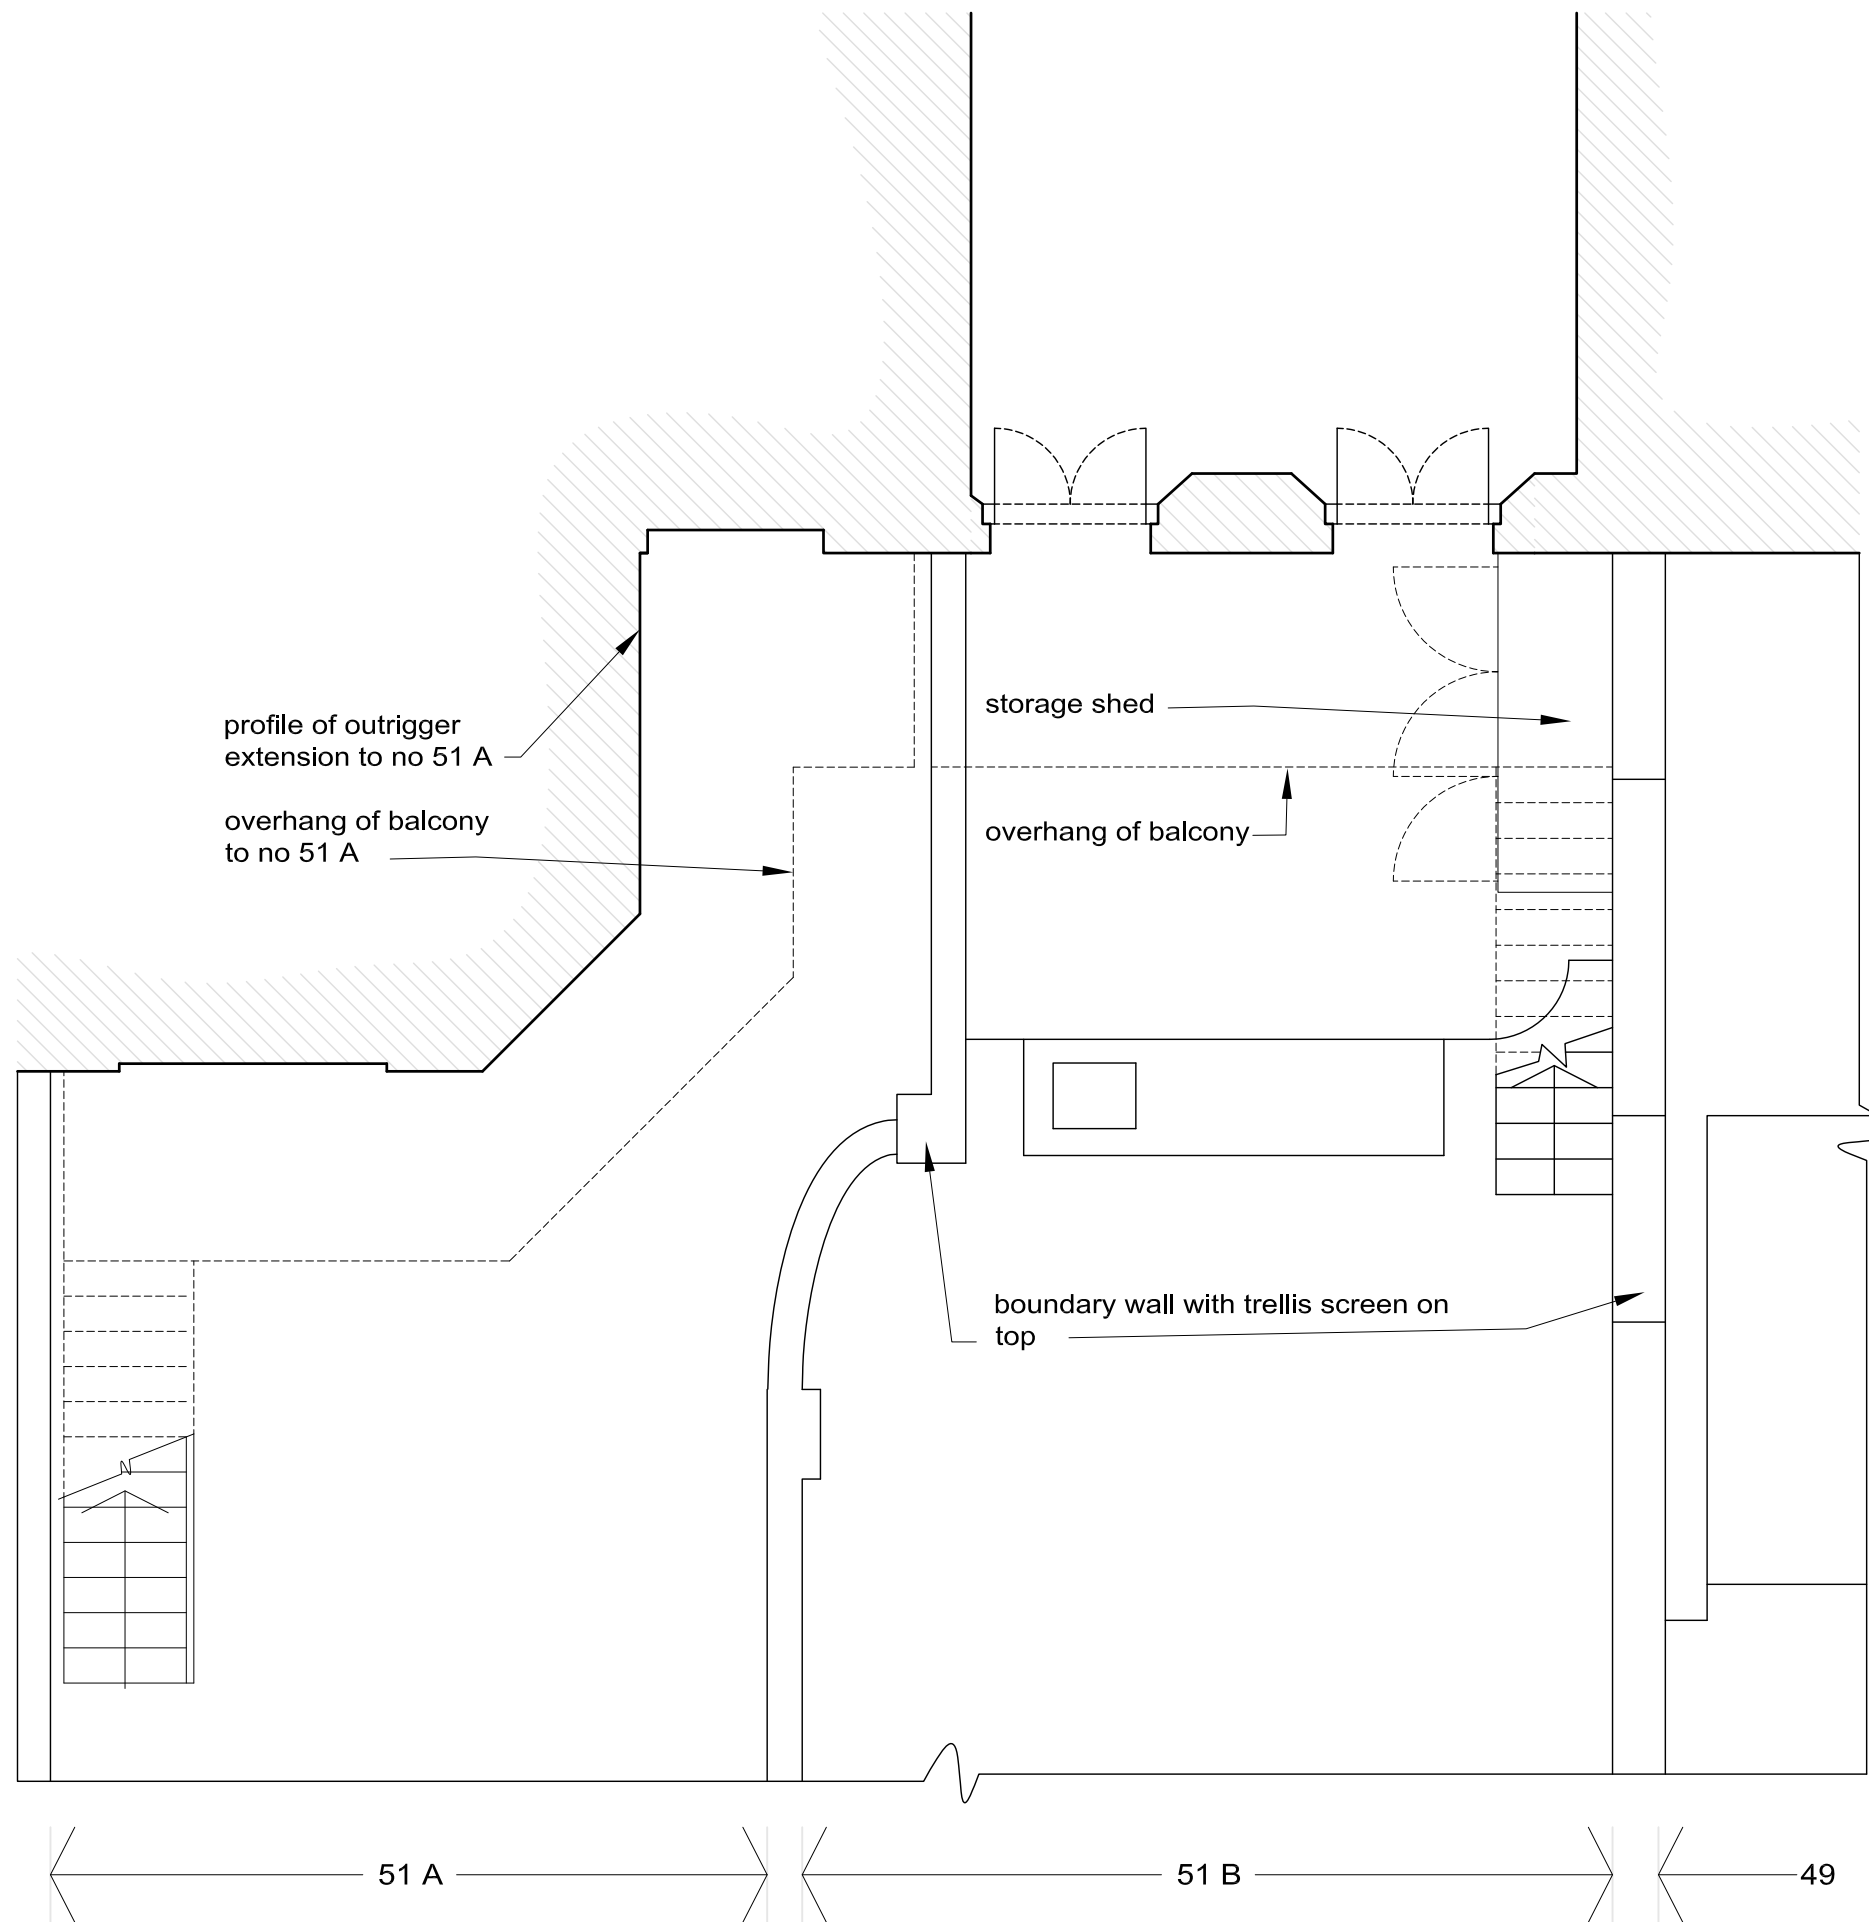

Lwr Ground Floor Plan - as existing

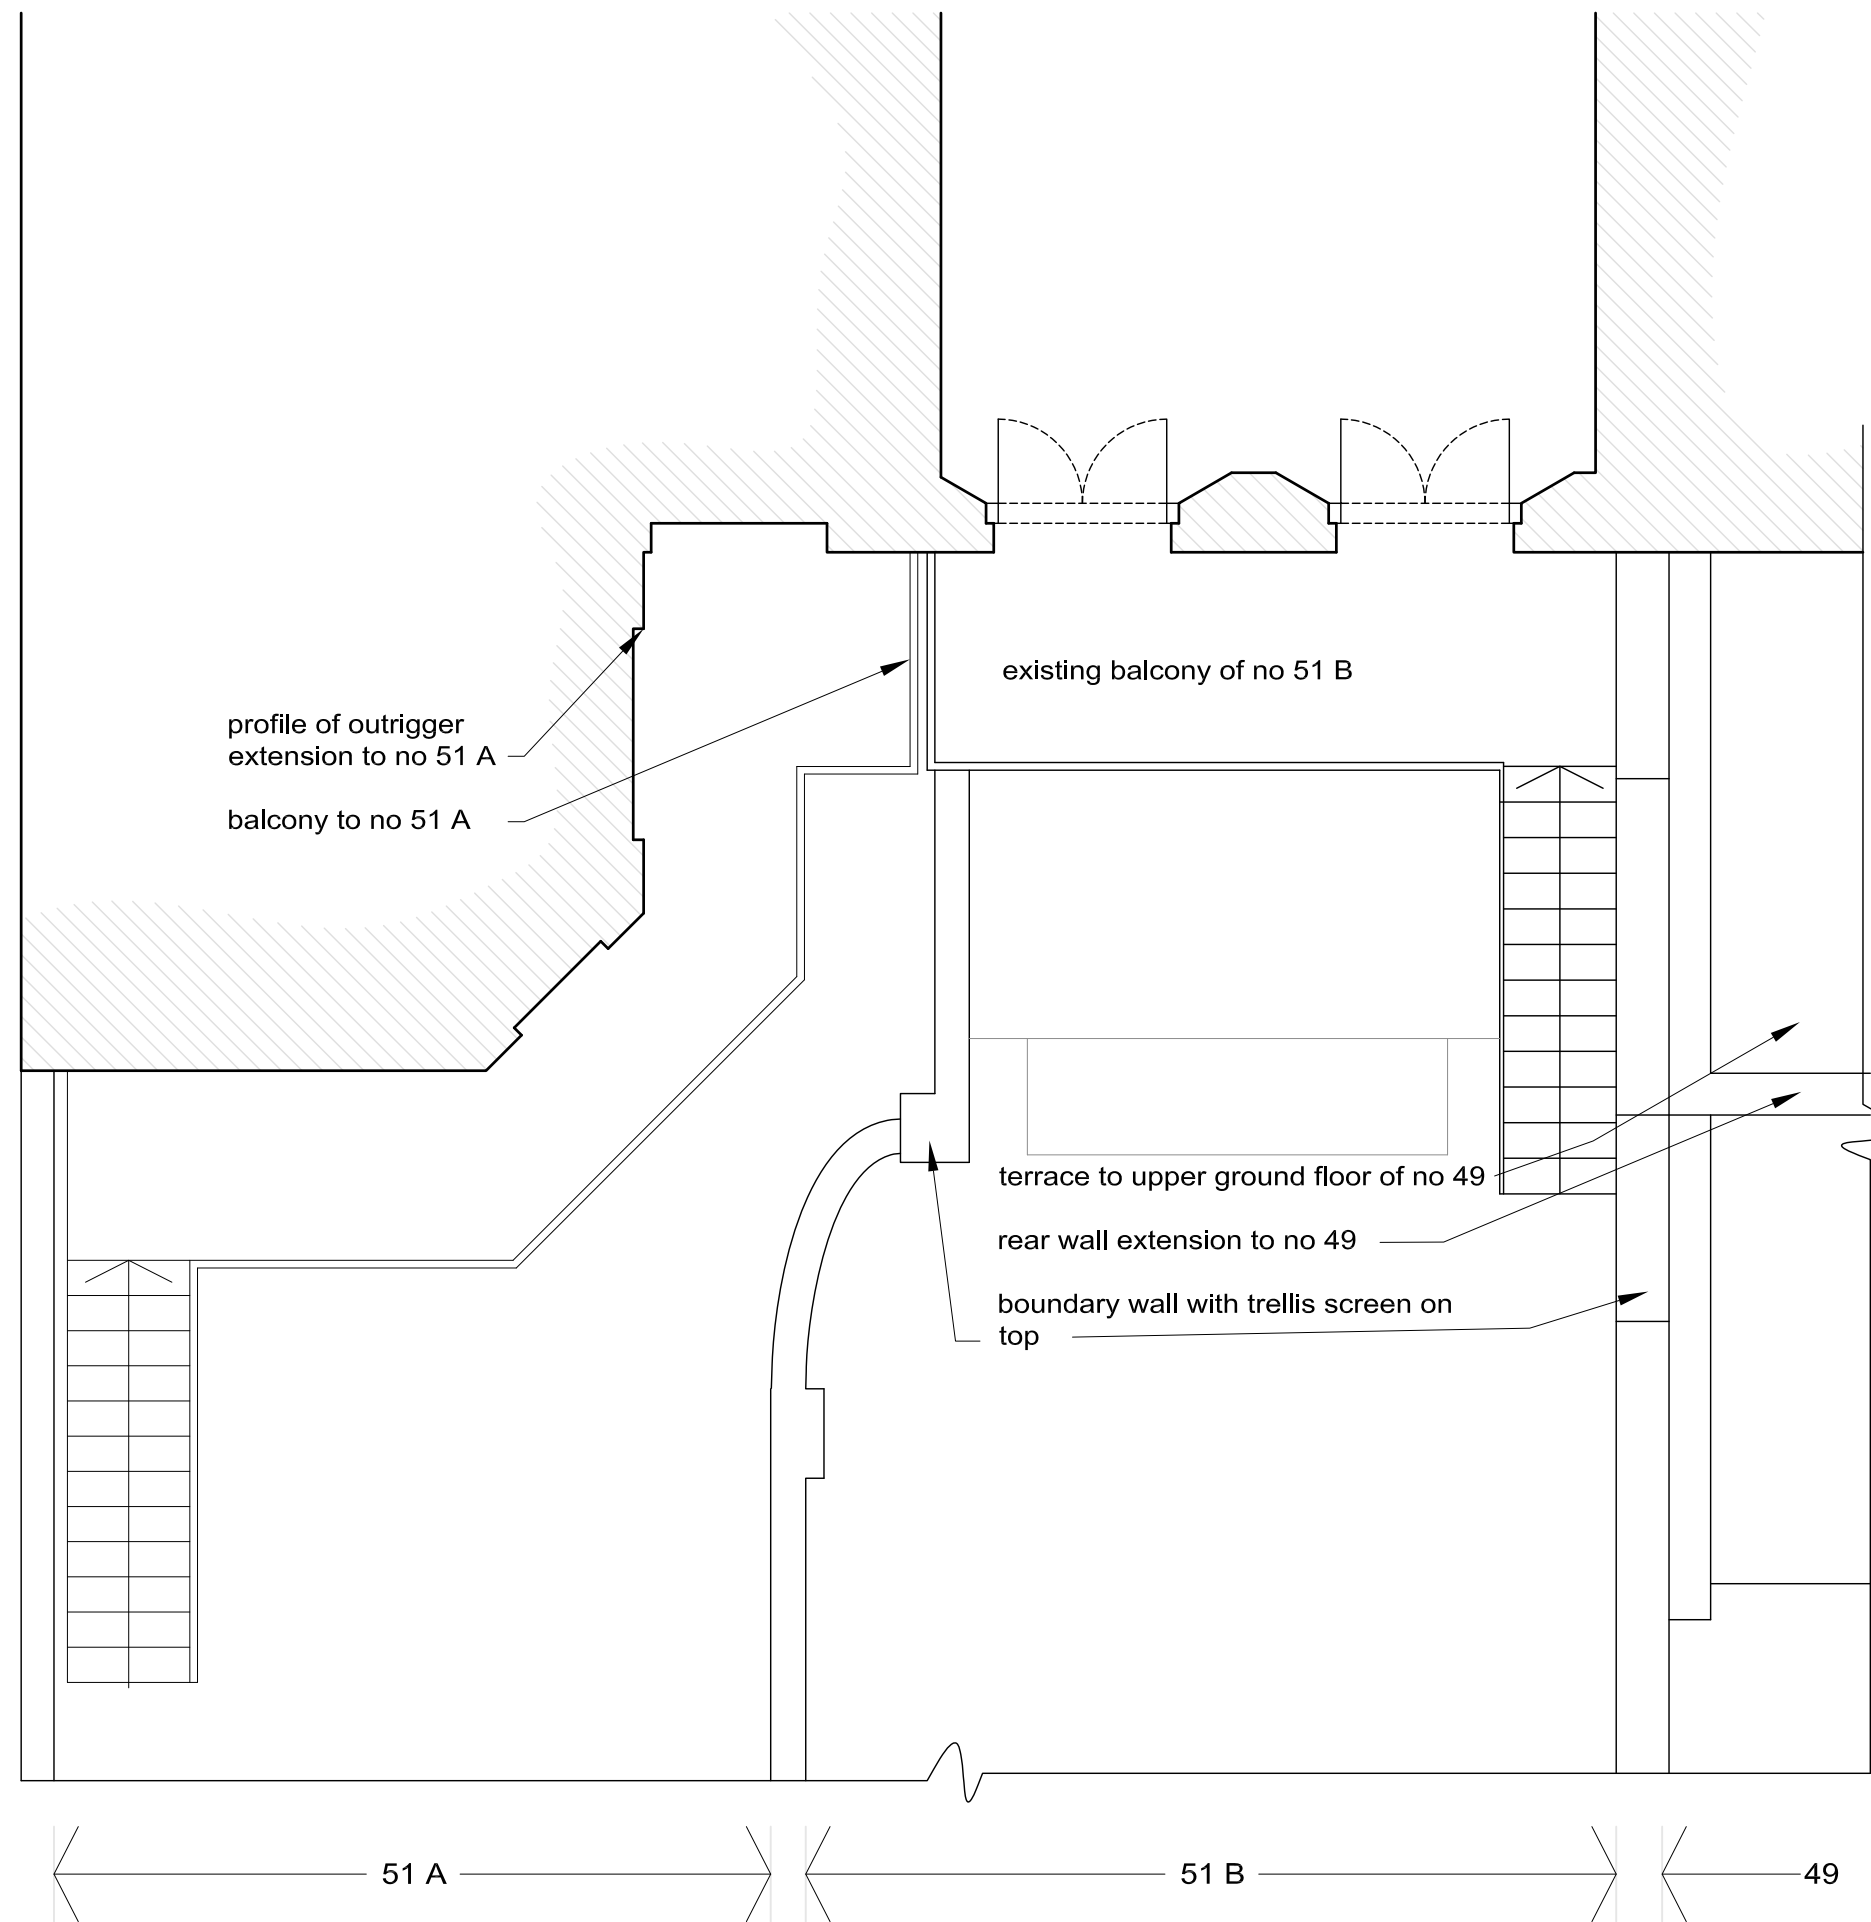

Upper Ground Floor Plan - as existing

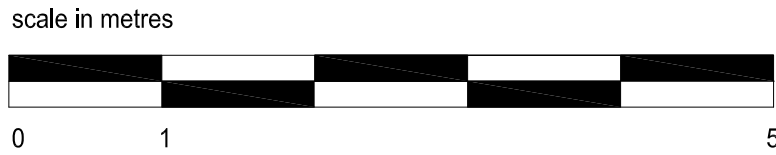

REVISIONS

planning application

gordon curtis <i>architects</i>		project:	51'B' Buckland Crescent London NW3 5DJ
MOOR COURT GLENMORE ROAD LONDON NW3 4DE		drawing:	Floor Plans as existing & proposed
tel & fax 020 7586 6065	mail@gordoncurtis.com	date:	June 2012
		scale:	1:50 & 1:100 @A1
		dwg no:	1107 02