




Section A - A

South Elevation (garden side)



Section B - B

view (not to scale)

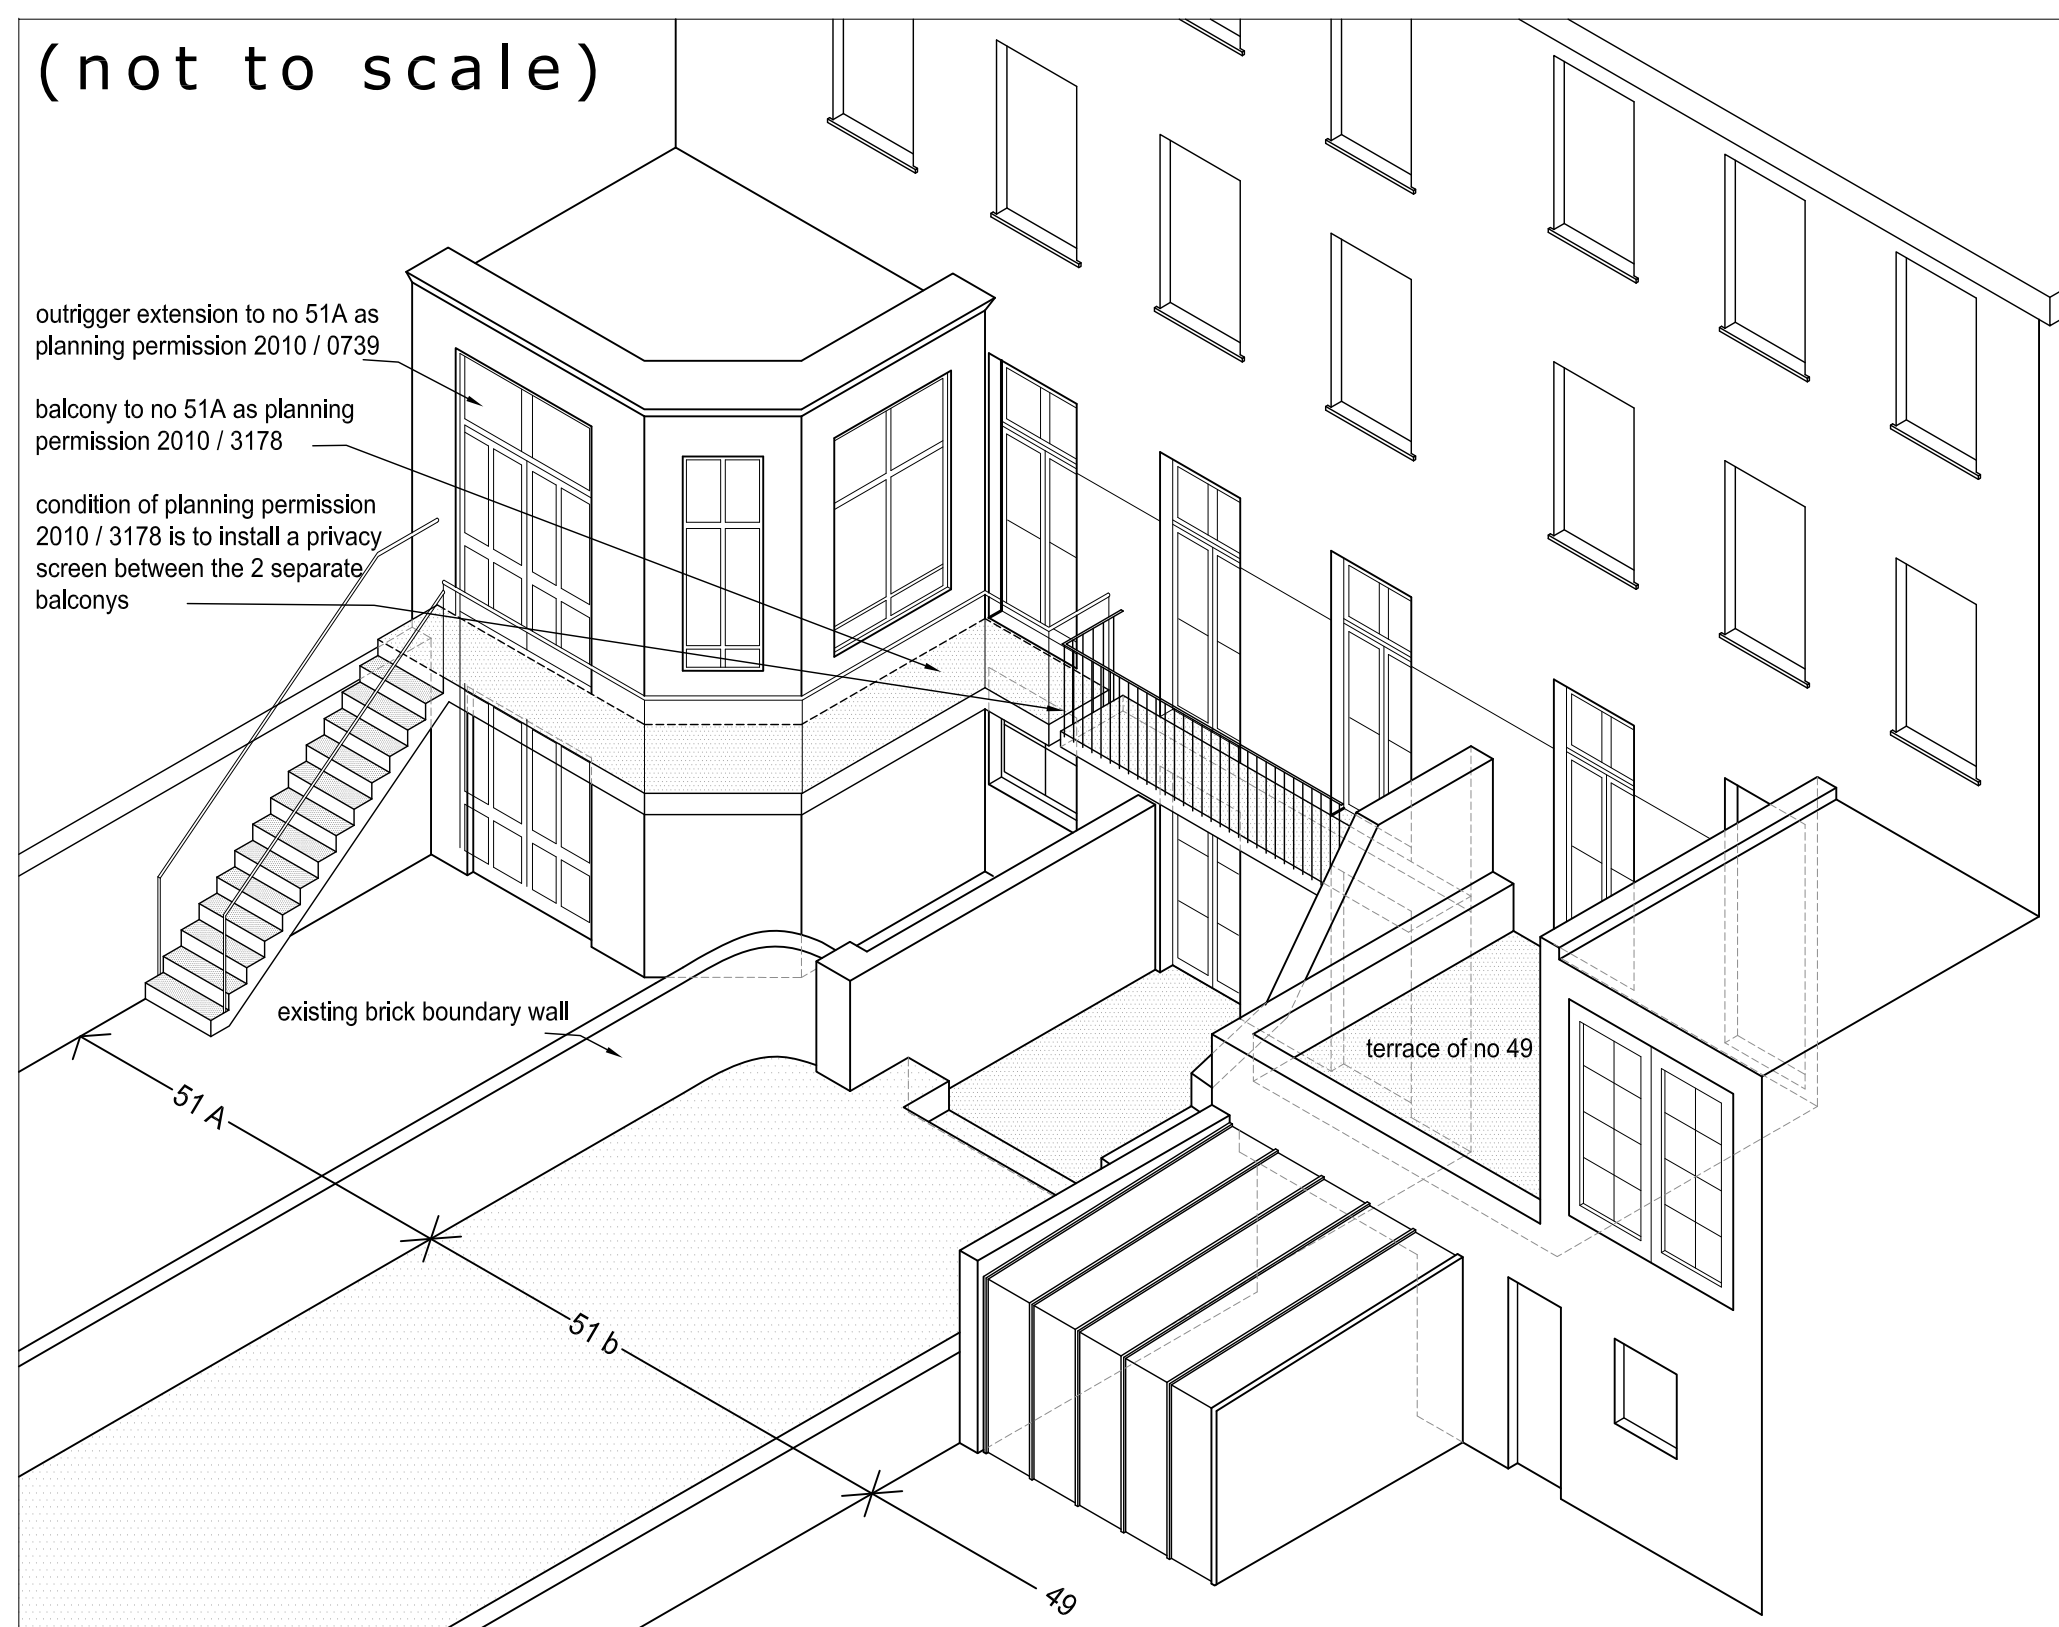

REVISIONS

scale in metres

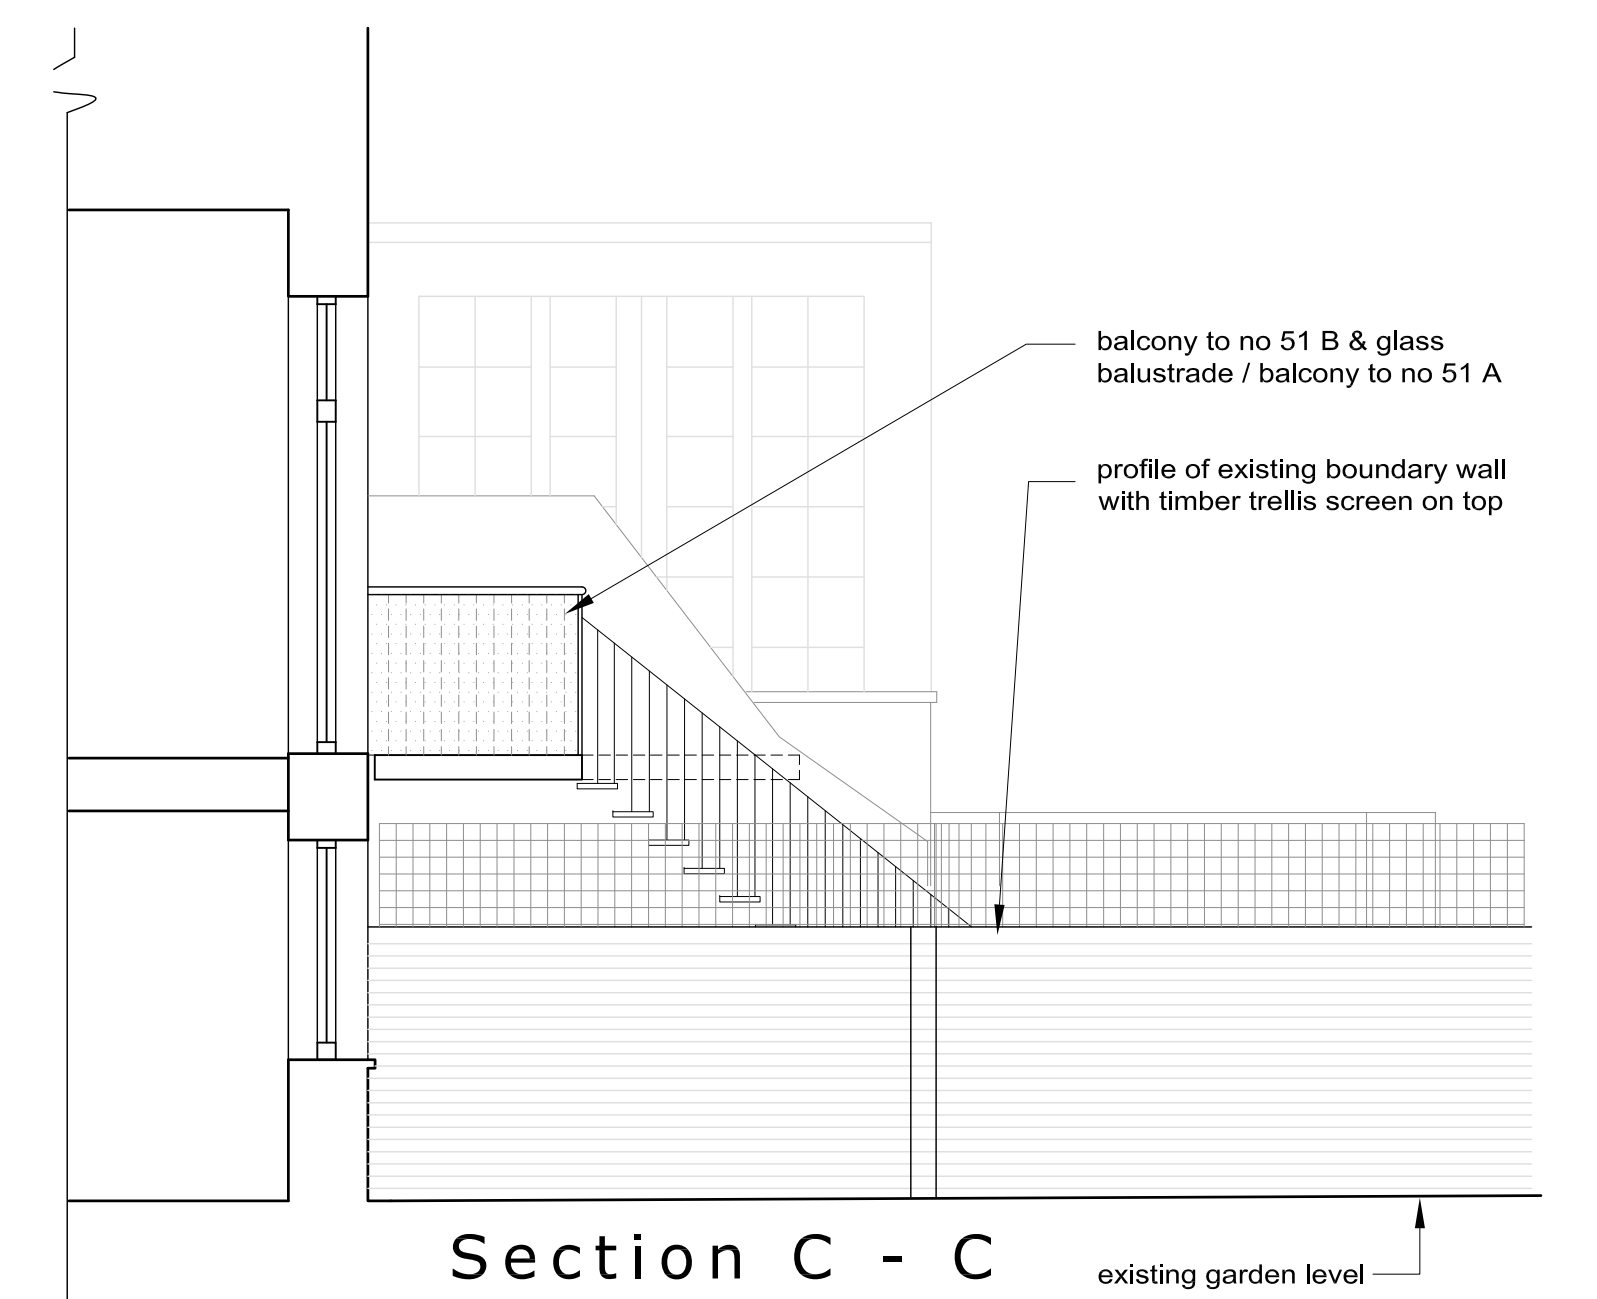 

Section C - C

planning application

gordon curtis architects		project:	51'B' Buckland Crescent London NW3 5DJ
MOOR COURT GLENMORE ROAD LONDON NW3 4DE		drawing:	Elevations as existing
tel & fax 020 7586 6065	mail@gordoncurtis.com	date:	June 2012
		scale:	1:50 & @A1
		dwg no:	1107 03