



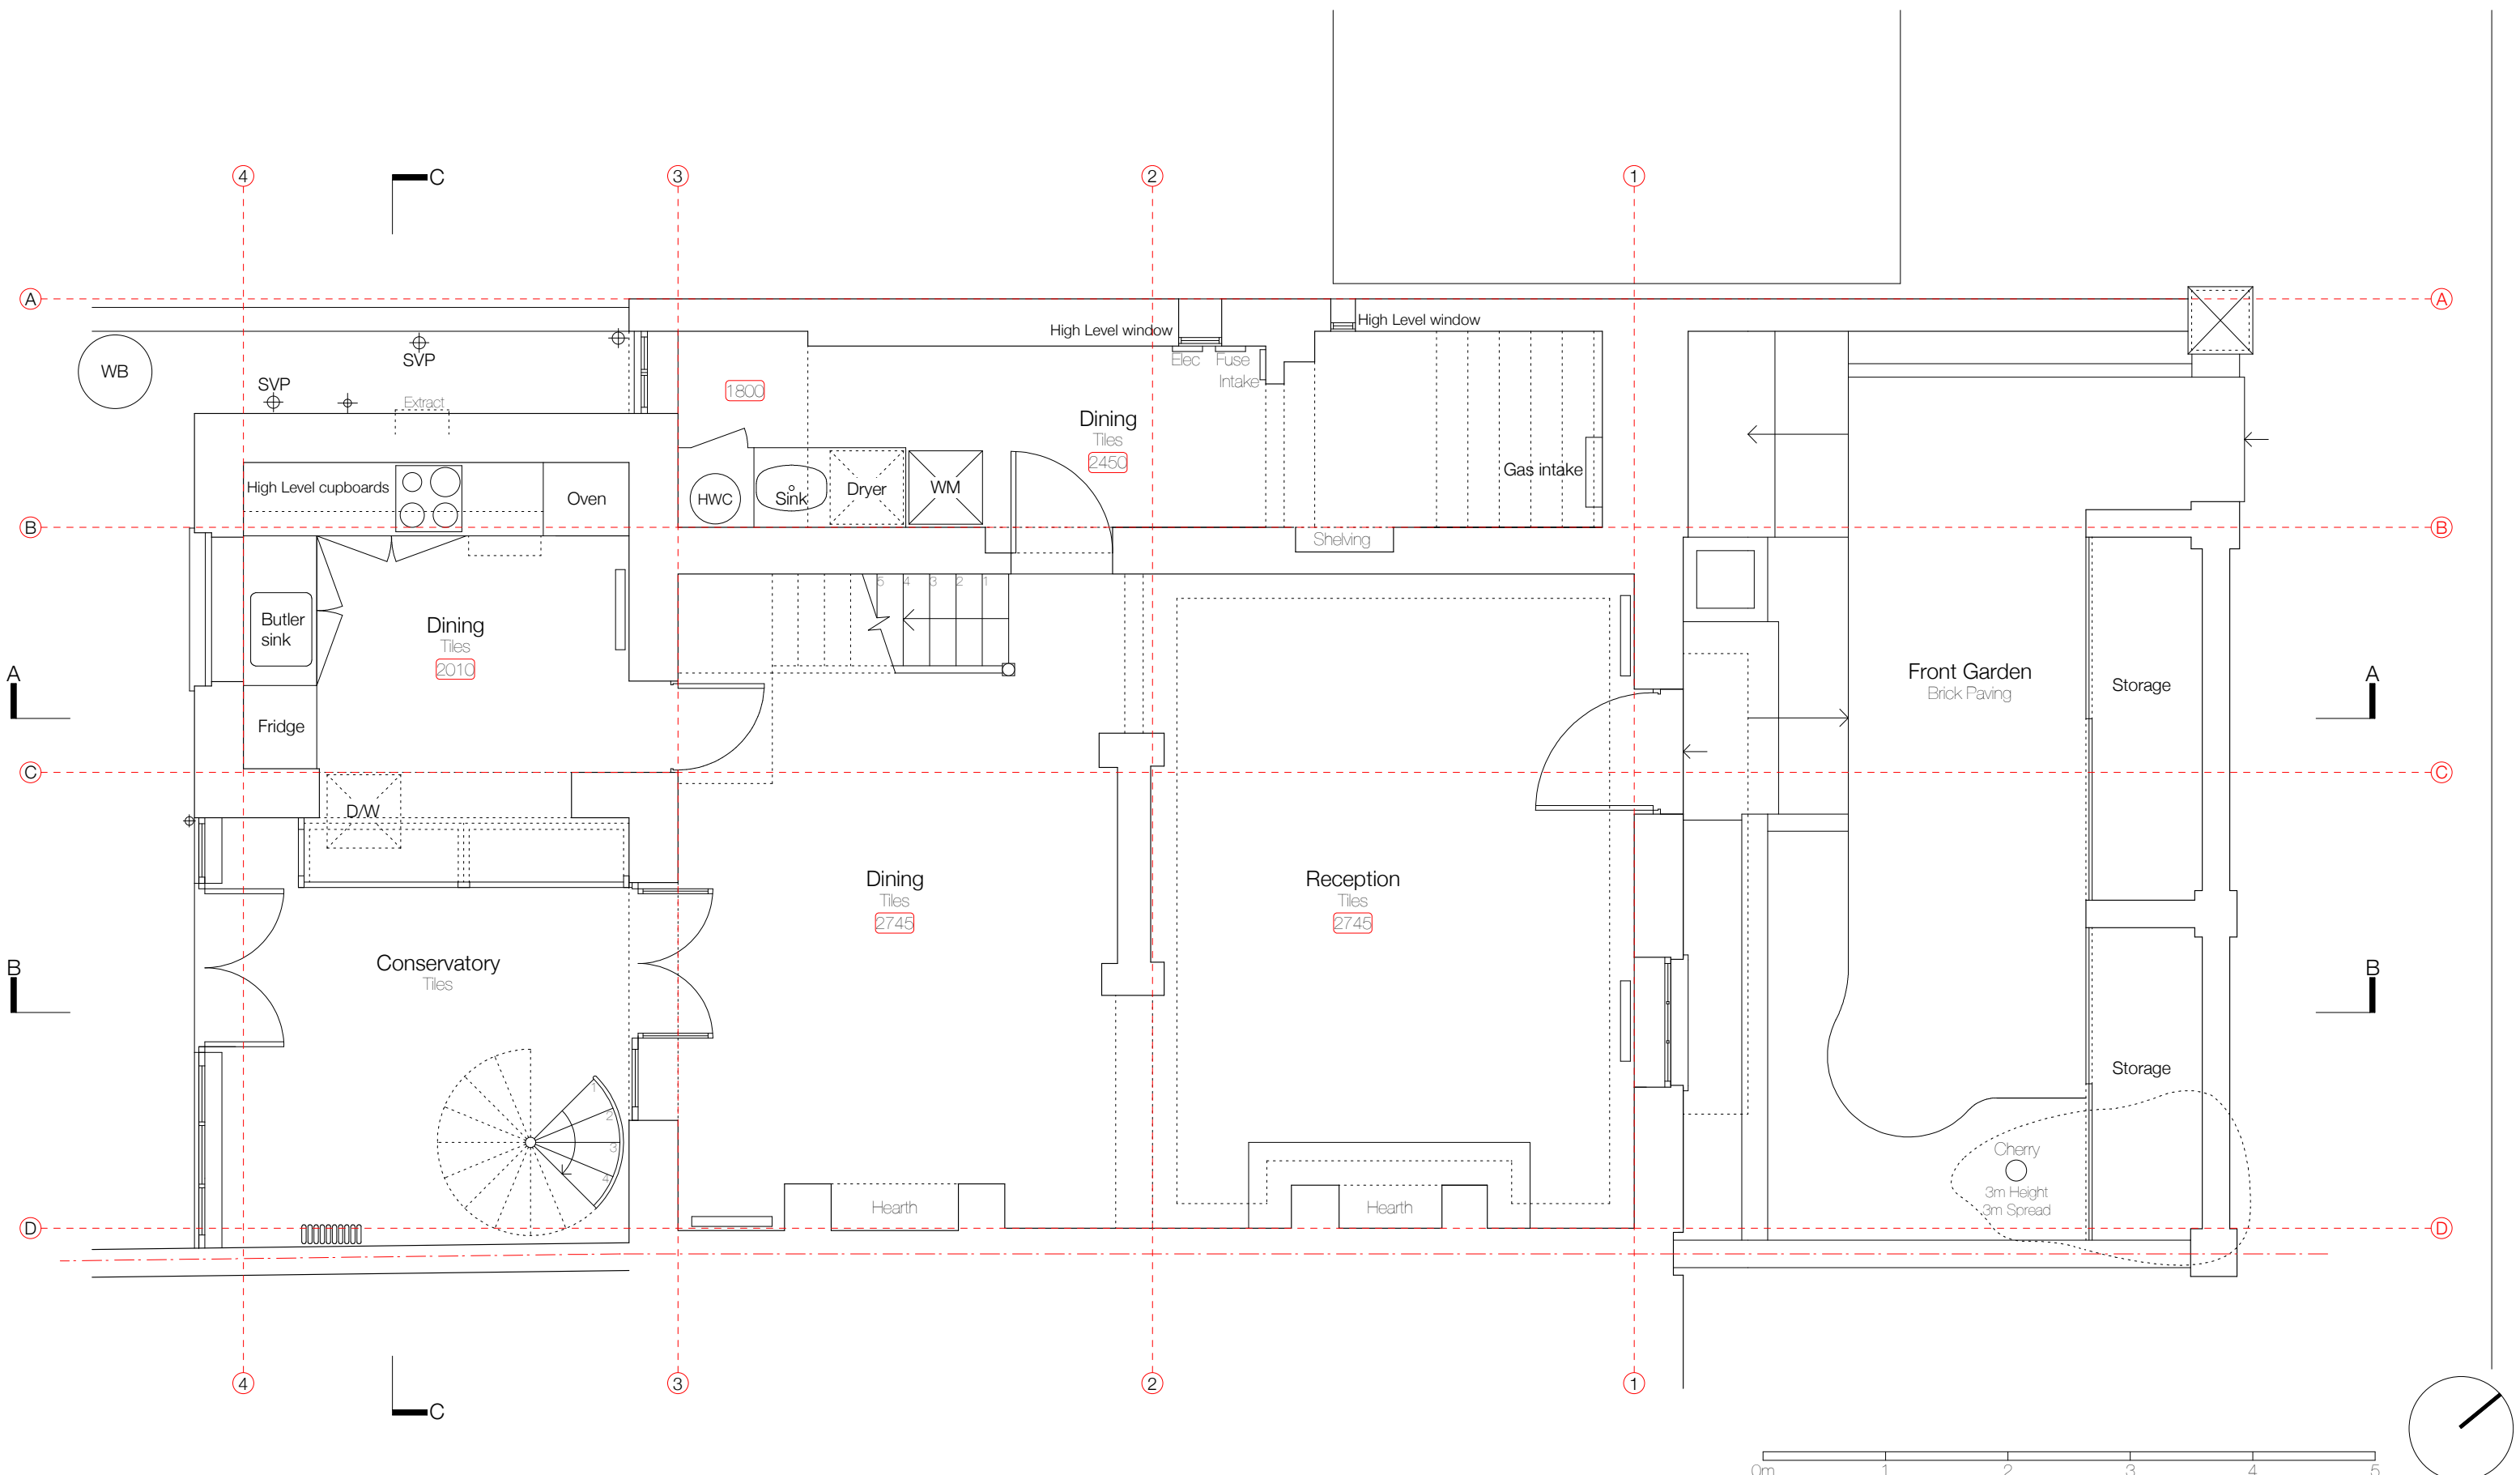

BRENDAN WOODS ANDREW HOULTON ARCHITECTS

84 FOUNDLING COURT LONDON WC1N 1AN
TEL 020 7837 8208
FAX 020 7837 8298
BRENDAN@BW-ARCHITECT.CO.UK

PROJECT: Rochester Road NW1		DRAWING TITLE EXISTING GROUND FLOOR	
DATE 12.04.2012	SCALE 1:50@A3	STATUS	PROJECT REF. 56RR
DRAWN	CHECKED	APPROVED	DRAWING NO. 01
		CAD REFERENCES	

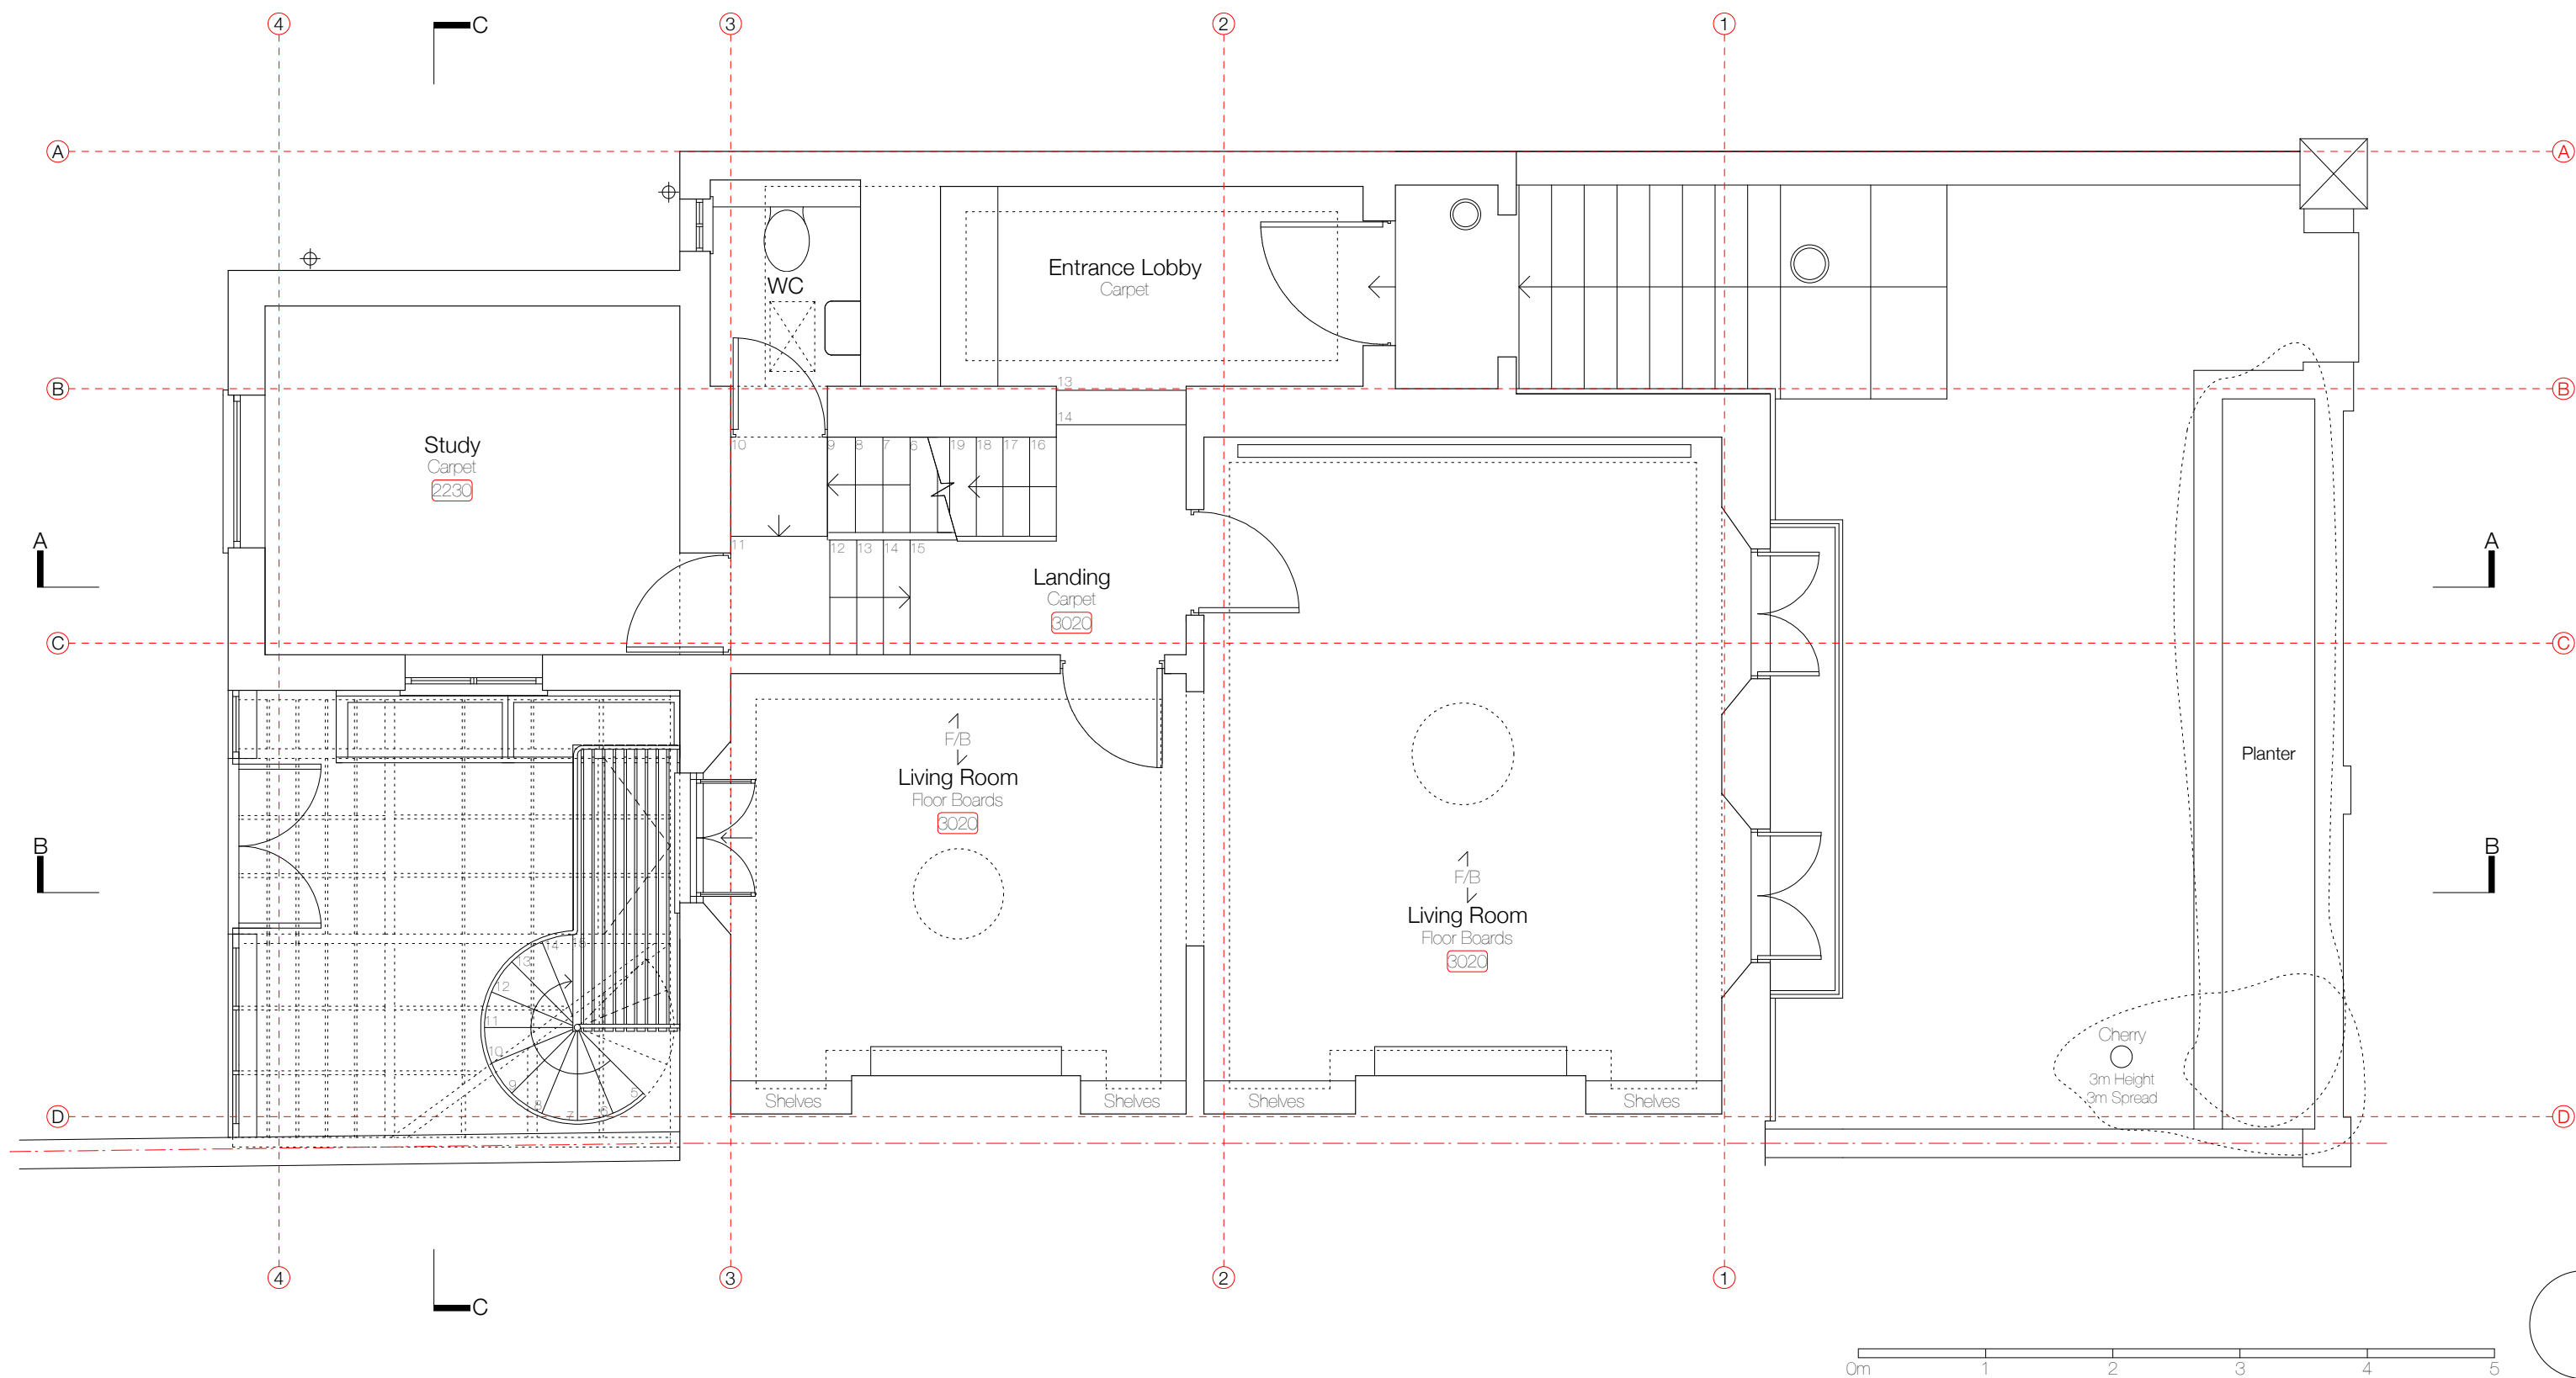

BRENDAN WOODS ANDREW HOULTON ARCHITECTS

84 FOUNDLING COURT LONDON WC1N 1AN
TEL 020 7837 8208
FAX 020 7837 8298
BRENDAN@BW-ARCHITECT.CO.UK

PROJECT:
Rochester Road NW1

DATE
12.04.2012

DRAWN

SCALE
1:50@A3

CHECKED

STATUS

APPROVED




DRAWING TITLE
EXISTING FIRST FLOOR

PROJECT REF.
56RR

CAD REFERENCES

DRAWING NO.
02

REV.

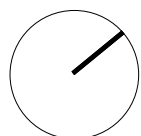 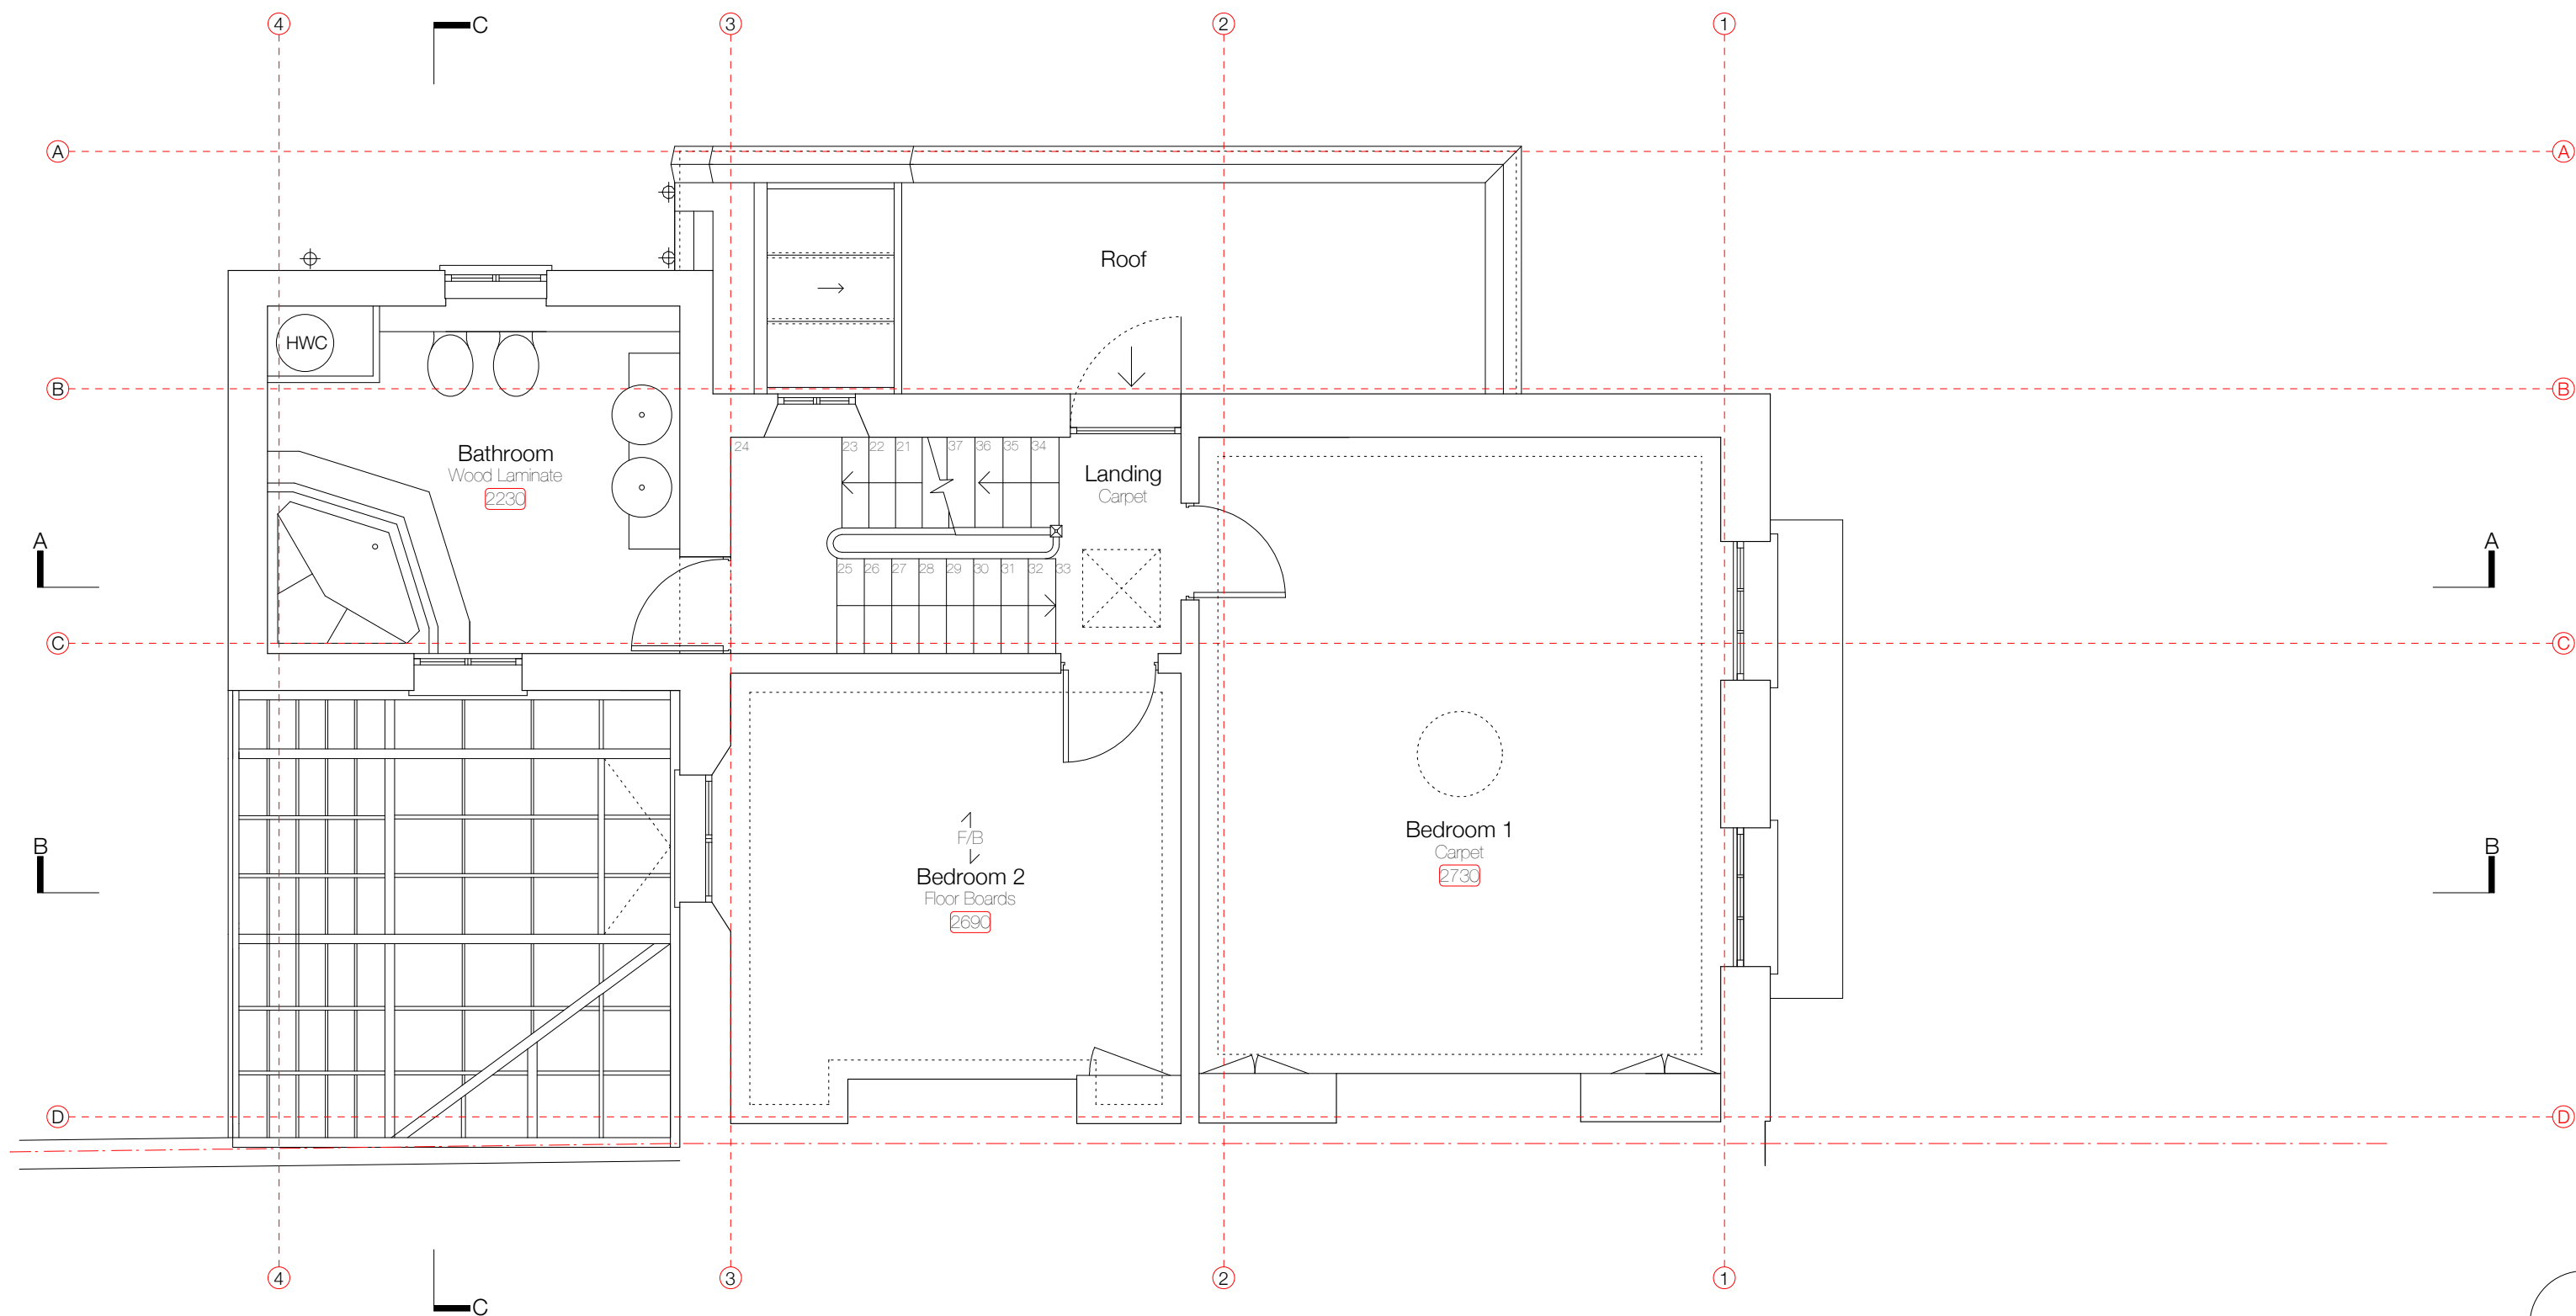

BRENDAN WOODS ANDREW HOULTON ARCHITECTS

84 FOUNDLING COURT LONDON WC1N 1AN
TEL 020 7837 8208
FAX 020 7837 8298
BRENDAN@BW-ARCHITECT.CO.UK

PROJECT:
Rochester Road NW1

DATE
12.04.2012

DRAWN

SCALE
1:50@A3

CHECKED

STATUS

APPROVED




DRAWING TITLE
EXISTING SECOND FLOOR (STAIR)

PROJECT REF.
56RR

CAD REFERENCES

DRAWING NO.
03

REV.

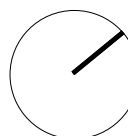 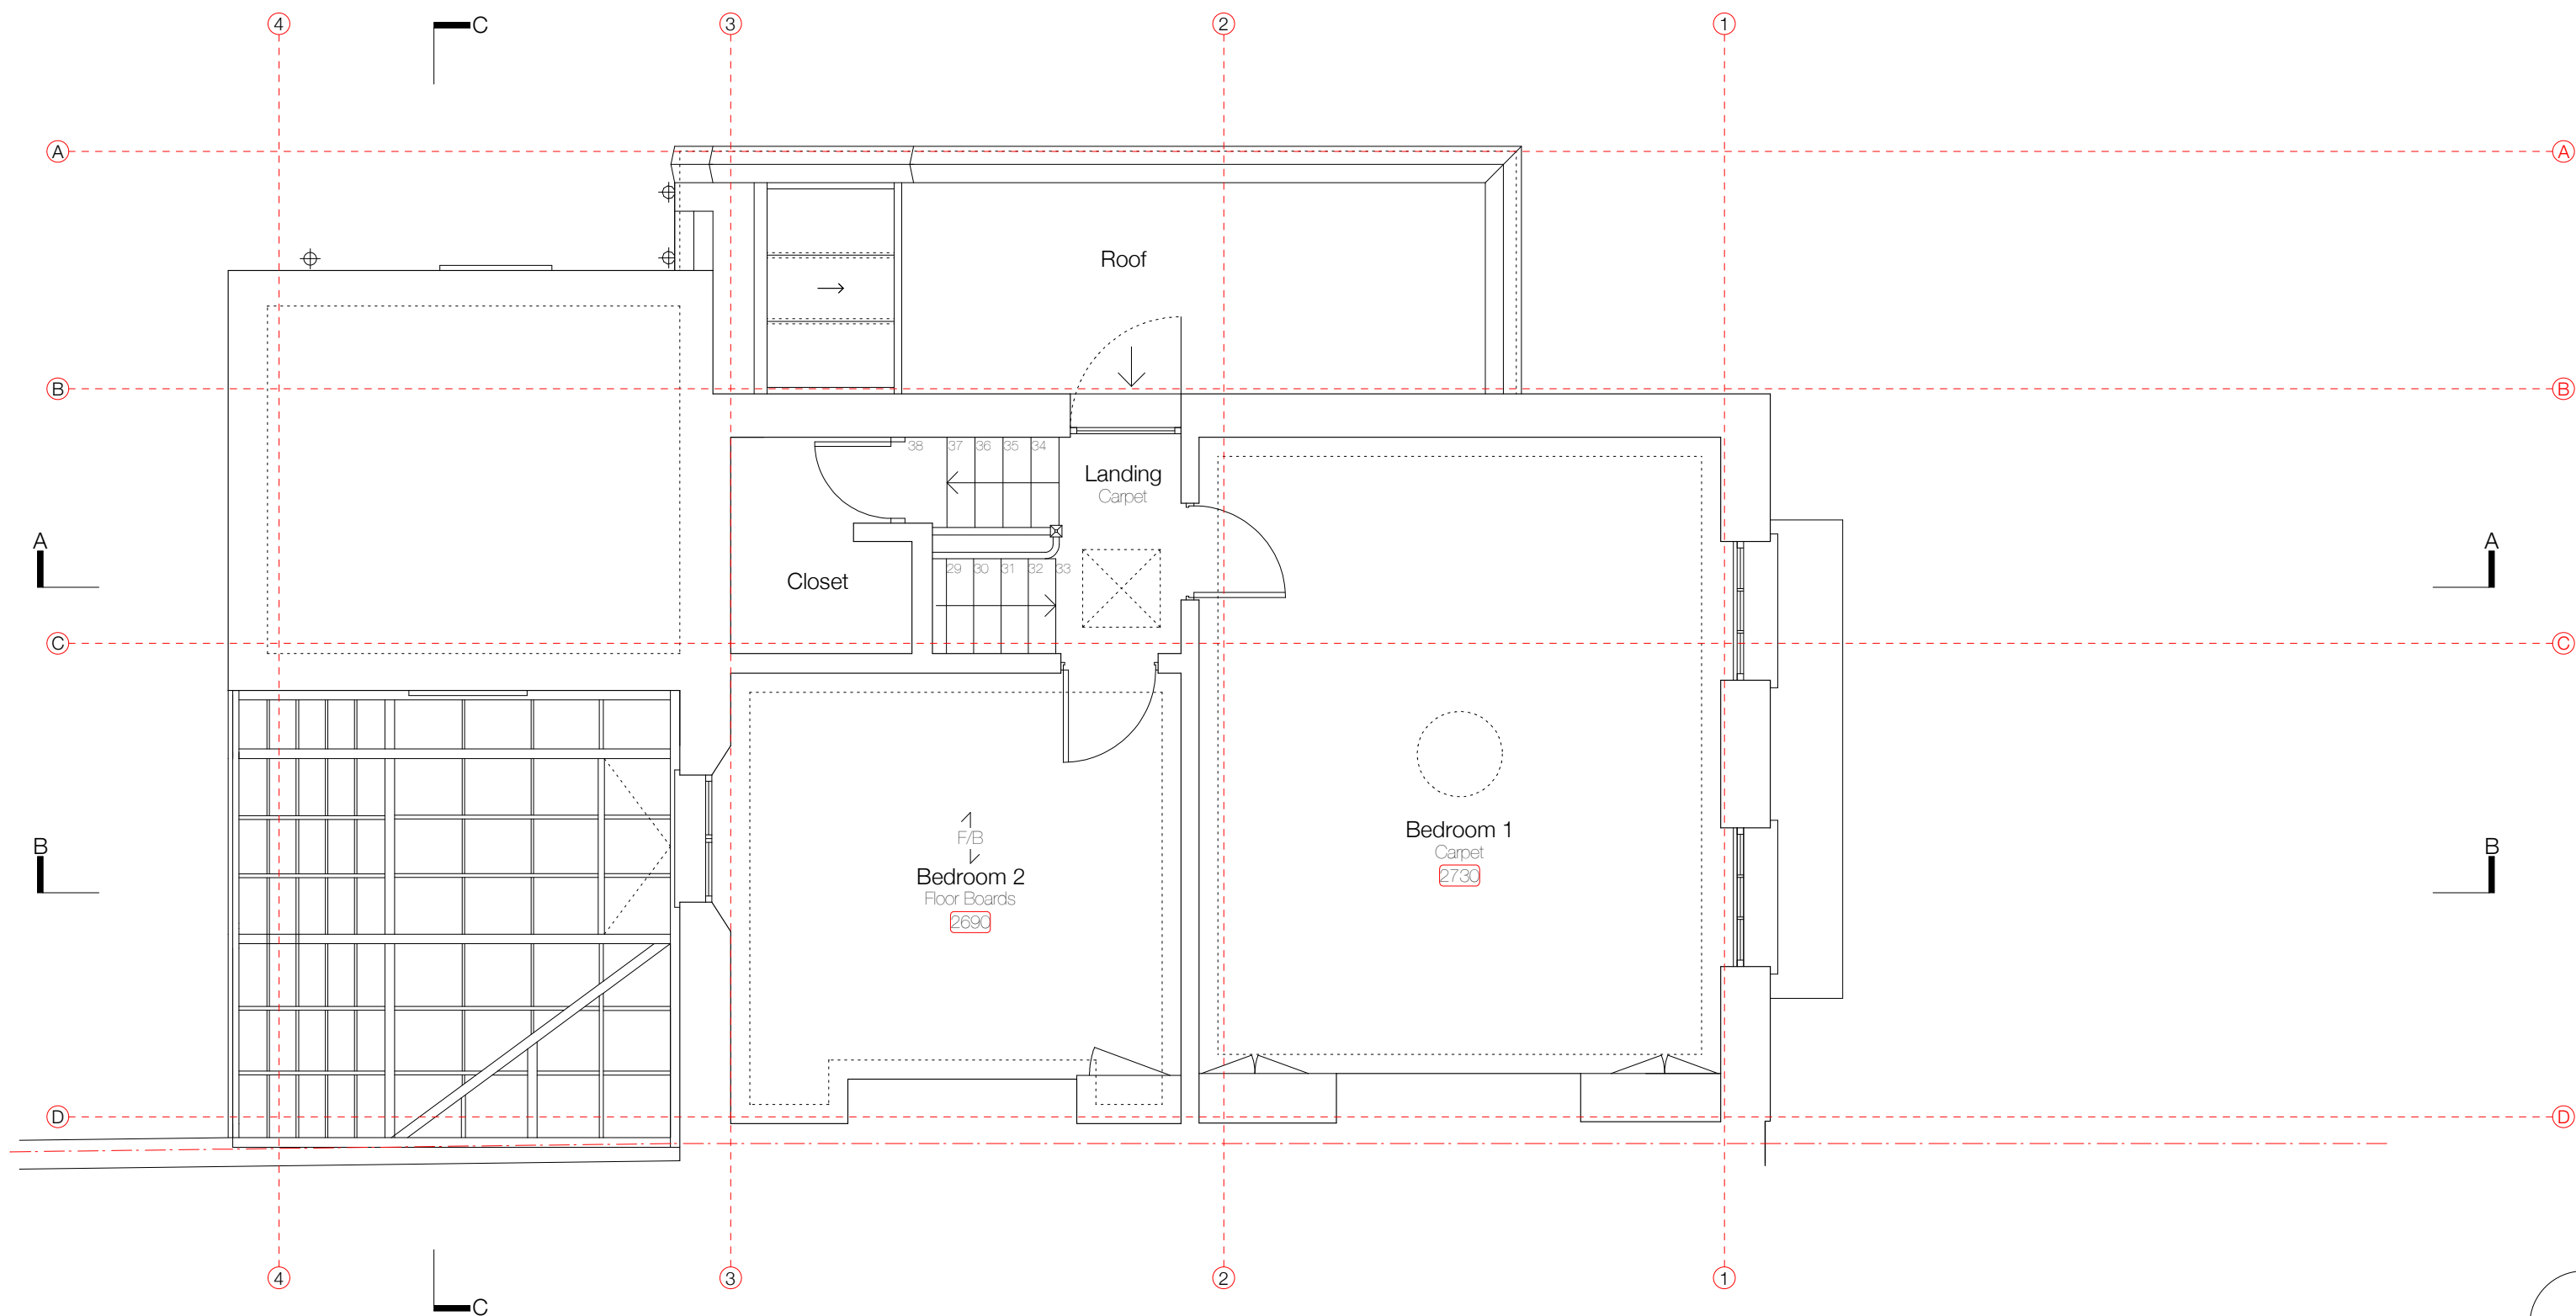

BRENDAN WOODS ANDREW HOULTON ARCHITECTS

84 FOUNDLING COURT LONDON WC1N 1AN
TEL 020 7837 8208
FAX 020 7837 8298
BRENDAN@BW-ARCHITECT.CO.UK

PROJECT:
Rochester Road NW1

DATE
12.04.2012

DRAWN

SCALE
1:50@A3

CHECKED

STATUS

APPROVED



DRAWING TITLE
EXISTING SECOND FLOOR (CLOSET)

PROJECT REF.
56RR

CAD REFERENCES

DRAWING NO.
04

REV.

 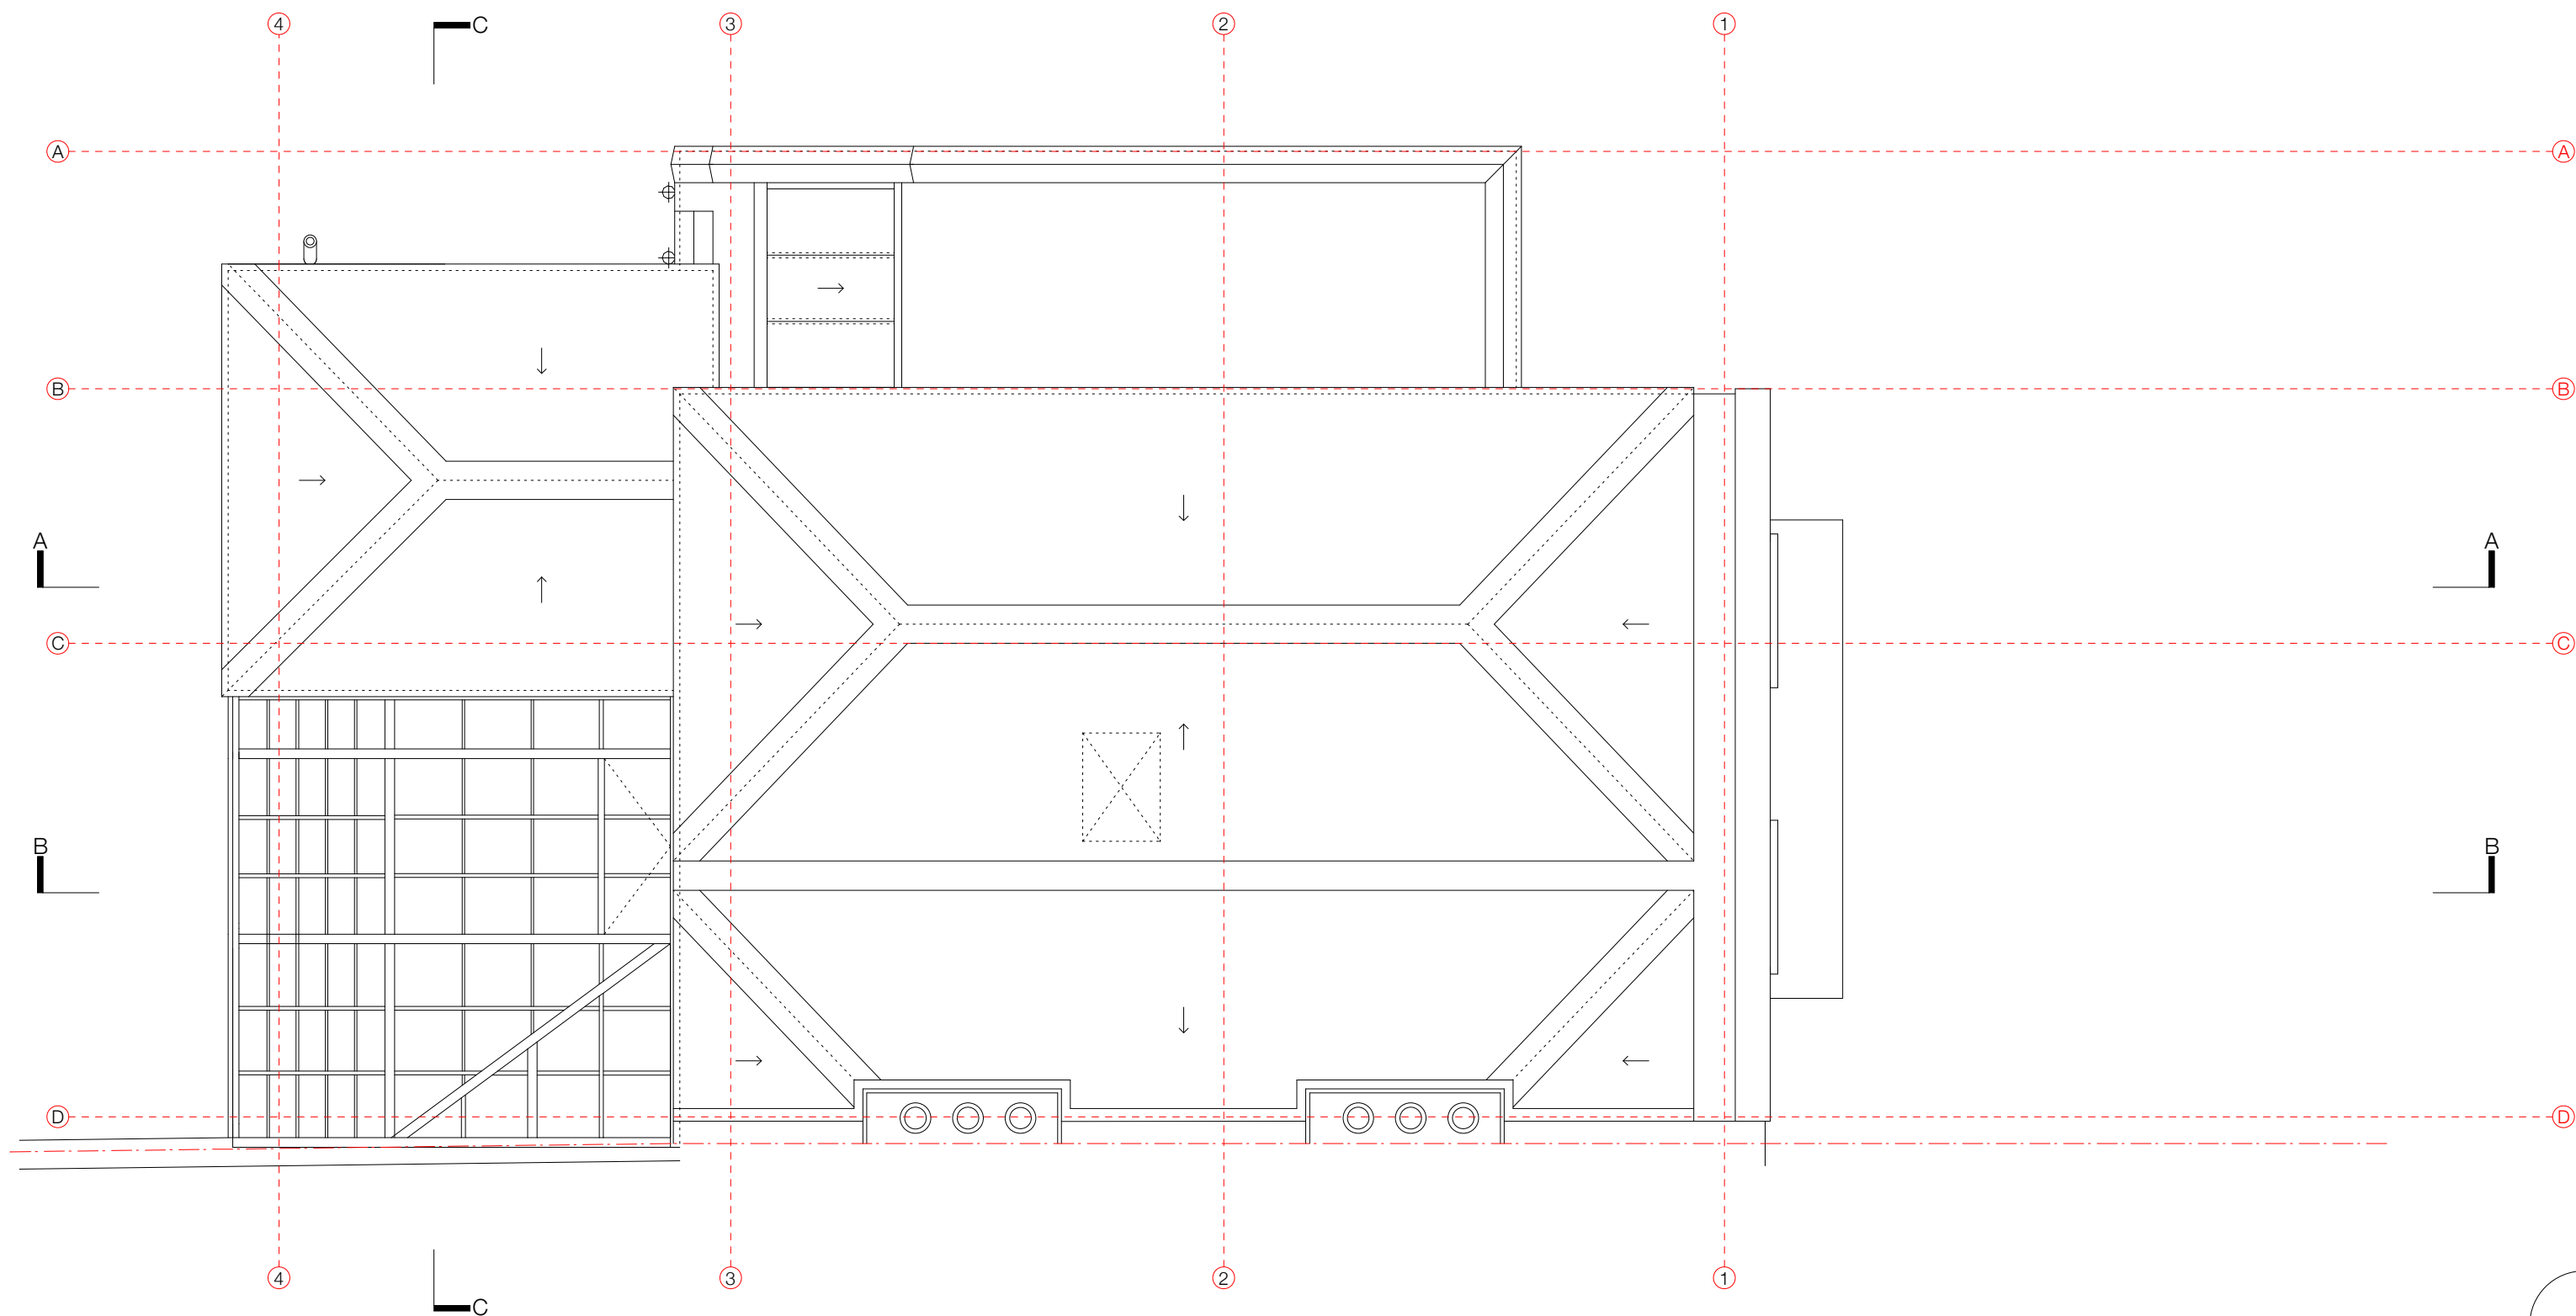

BRENDAN WOODS ANDREW HOULTON ARCHITECTS

84 FOUNDLING COURT LONDON WC1N 1AN
TEL 020 7837 8208
FAX 020 7837 8298
BRENDAN@BW-ARCHITECT.CO.UK

PROJECT:
Rochester Road NW1

DATE
12.04.2012

DRAWN

SCALE
1:50@A3

CHECKED

STATUS

APPROVED


DRAWING TITLE
EXISTING ROOF PLAN

PROJECT REF.
56RR

CAD REFERENCES

DRAWING NO.
05

REV.

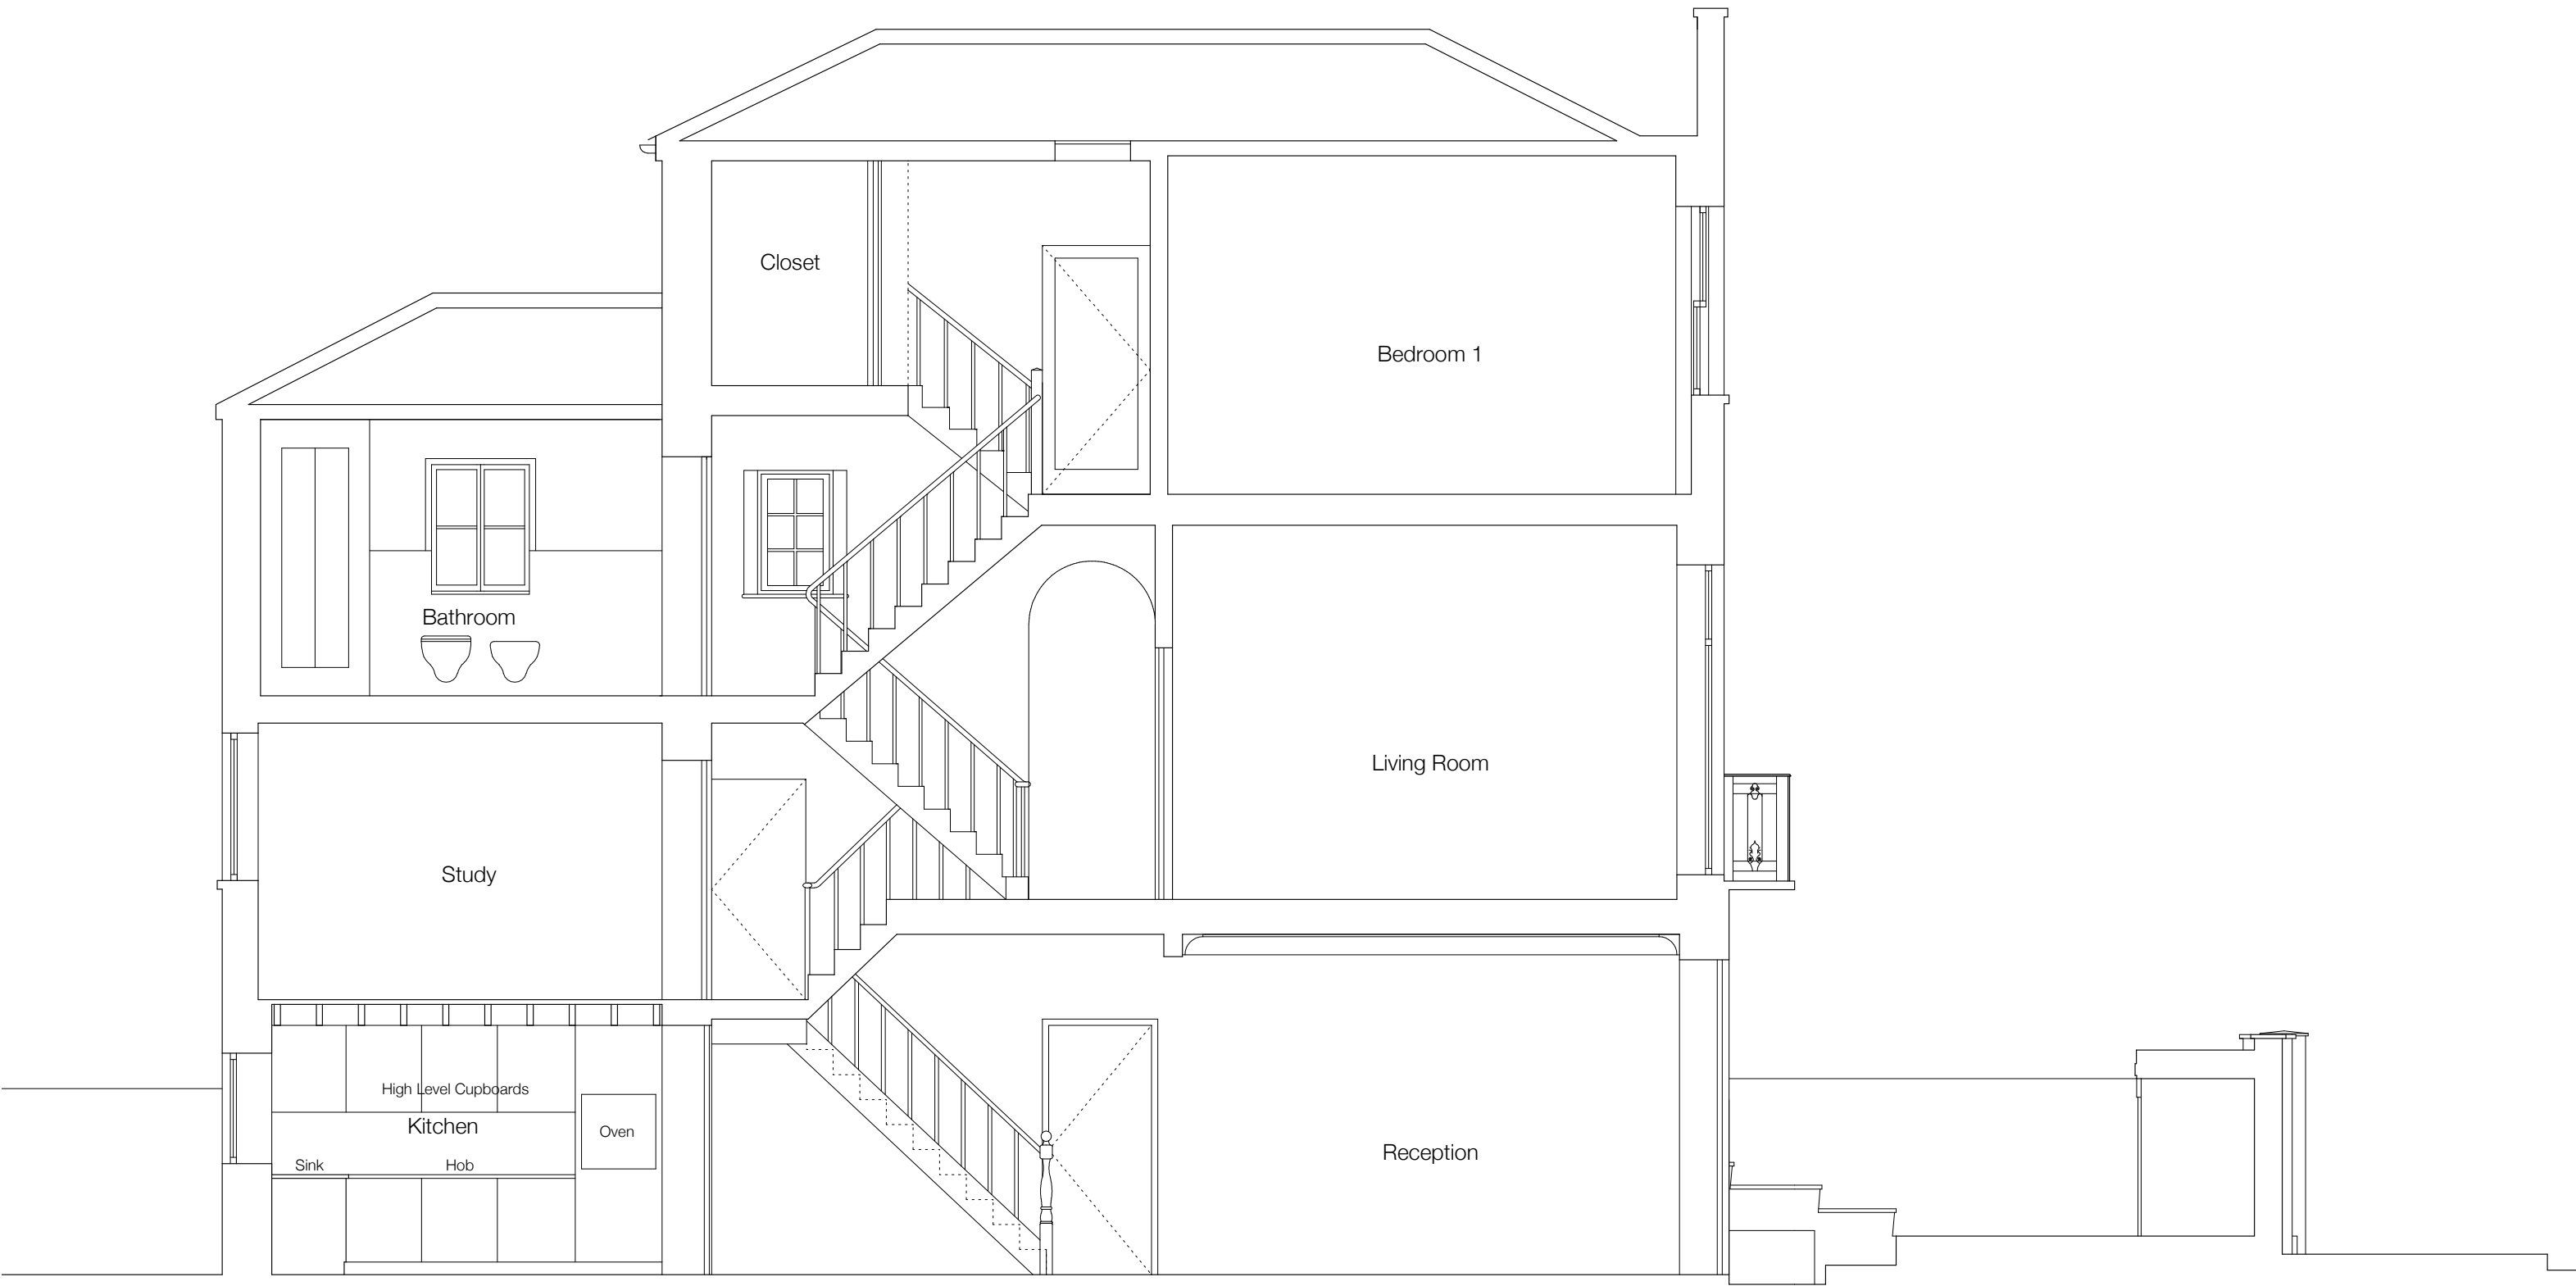

BRENDAN WOODS ANDREW HOULTON ARCHITECTS

84 FOUNDLING COURT LONDON WC1N 1AN
TEL 020 7837 8208
FAX 020 7837 8298
BRENDAN@BW-ARCHITECT.CO.UK

PROJECT: Rochester Road NW1		DRAWING TITLE EXISTING SECTION AA	
DATE 12.04.2012	SCALE 1:50@A3	PROJECT REF. 56RR	DRAWING NO. 06
DRAWN	CHECKED	STATUS APPROVED	REV.
CAD REFERENCES			



BRENDAN WOODS ANDREW HOULTON ARCHITECTS

84 FOUNDLING COURT LONDON WC1N 1AN
TEL 020 7837 8208
FAX 020 7837 8298
BRENDAN@BW-ARCHITECT.CO.UK

PROJECT: Rochester Road NW1			DRAWING TITLE EXISTING SECTION BB		
DATE 12.04.2012	SCALE 1:50@A3	STATUS	PROJECT REF. 56RR	DRAWING NO. 07	REV.
DRAWN	CHECKED	APPROVED	CAD REFERENCES		



BRENDAN WOODS ANDREW HOULTON ARCHITECTS

84 FOUNDLING COURT LONDON WC1N 1AN
TEL 020 7837 8208
FAX 020 7837 8298
BRENDAN@BW-ARCHITECT.CO.UK

PROJECT:
Rochester Road NW1

DATE
12.04.2012

DRAWN

SCALE
1:50@A3

CHECKED

STATUS

APPROVED

DRAWING TITLE
EXISTING SECTION CC

PROJECT REF.
56RR

CAD REFERENCES

DRAWING NO.
08

REV.



BRENDAN WOODS ANDREW HOULTON ARCHITECTS

84 FOUNDLING COURT LONDON WC1N 1AN
TEL 020 7837 8208
FAX 020 7837 8298
BRENDAN@BW-ARCHITECT.CO.UK

PROJECT:
Rochester Road NW1

DATE
12.04.2012

DRAWN

SCALE
1:50@A3

CHECKED

STATUS

APPROVED

DRAWING TITLE
EXISTING SOUTH WEST ELEVATION

PROJECT REF.
56RR

CAD REFERENCES

DRAWING NO.
09

REV.



BRENDAN WOODS ANDREW HOULTON ARCHITECTS

84 FOUNDLING COURT LONDON WC1N 1AN
TEL 020 7837 8208
FAX 020 7837 8298
BRENDAN@BW-ARCHITECT.CO.UK

PROJECT:
Rochester Road NW1

DATE
12.04.2012

DRAWN

SCALE
1:50@A3

CHECKED

STATUS

APPROVED

DRAWING TITLE
EXISTING SOUTH WEST ROAD ELEVATION

PROJECT REF.
56RR

CAD REFERENCES

DRAWING NO.
10

REV.



BRENDAN WOODS ANDREW HOULTON ARCHITECTS

84 FOUNDLING COURT LONDON WC1N 1AN
TEL 020 7837 8208
FAX 020 7837 8298
BRENDAN@BW-ARCHITECT.CO.UK

PROJECT: Rochester Road NW1			DRAWING TITLE EXISTING NORTH WEST ELEVATION		
DATE 12.04.2012	SCALE 1:50@A3	STATUS	PROJECT REF. 56RR	DRAWING NO. 11	REV.
DRAWN	CHECKED	APPROVED	CAD REFERENCES		



BRENDAN WOODS ANDREW HOULTON ARCHITECTS

84 FOUNDLING COURT LONDON WC1N 1AN
TEL 020 7837 8208
FAX 020 7837 8298
BRENDAN@BW-ARCHITECT.CO.UK

PROJECT:
Rochester Road NW1

DATE
12.04.2012

DRAWN

SCALE
1:50@A3

CHECKED

STATUS

APPROVED

DRAWING TITLE
EXISTING NORTH EAST ELEVATION

PROJECT REF.
56RR

CAD REFERENCES

DRAWING NO.
12

REV.