


BRENDAN WOODS ANDREW HOULTON ARCHITECTS

84 FOUNDLING COURT LONDON WC1N 1AN
TEL 020 7837 8208
FAX 020 7837 8298
BRENDAN@BW-ARCHITECT.CO.UK

PROJECT: Rochester Road NW1			DRAWING TITLE PROPOSED GROUND FLOOR		
DATE 12.04.2012	SCALE 1:50@A3	STATUS	PROJECT REF. 56RR	DRAWING NO. A/101	REV.
DRAWN	CHECKED	APPROVED	CAD REFERENCES		

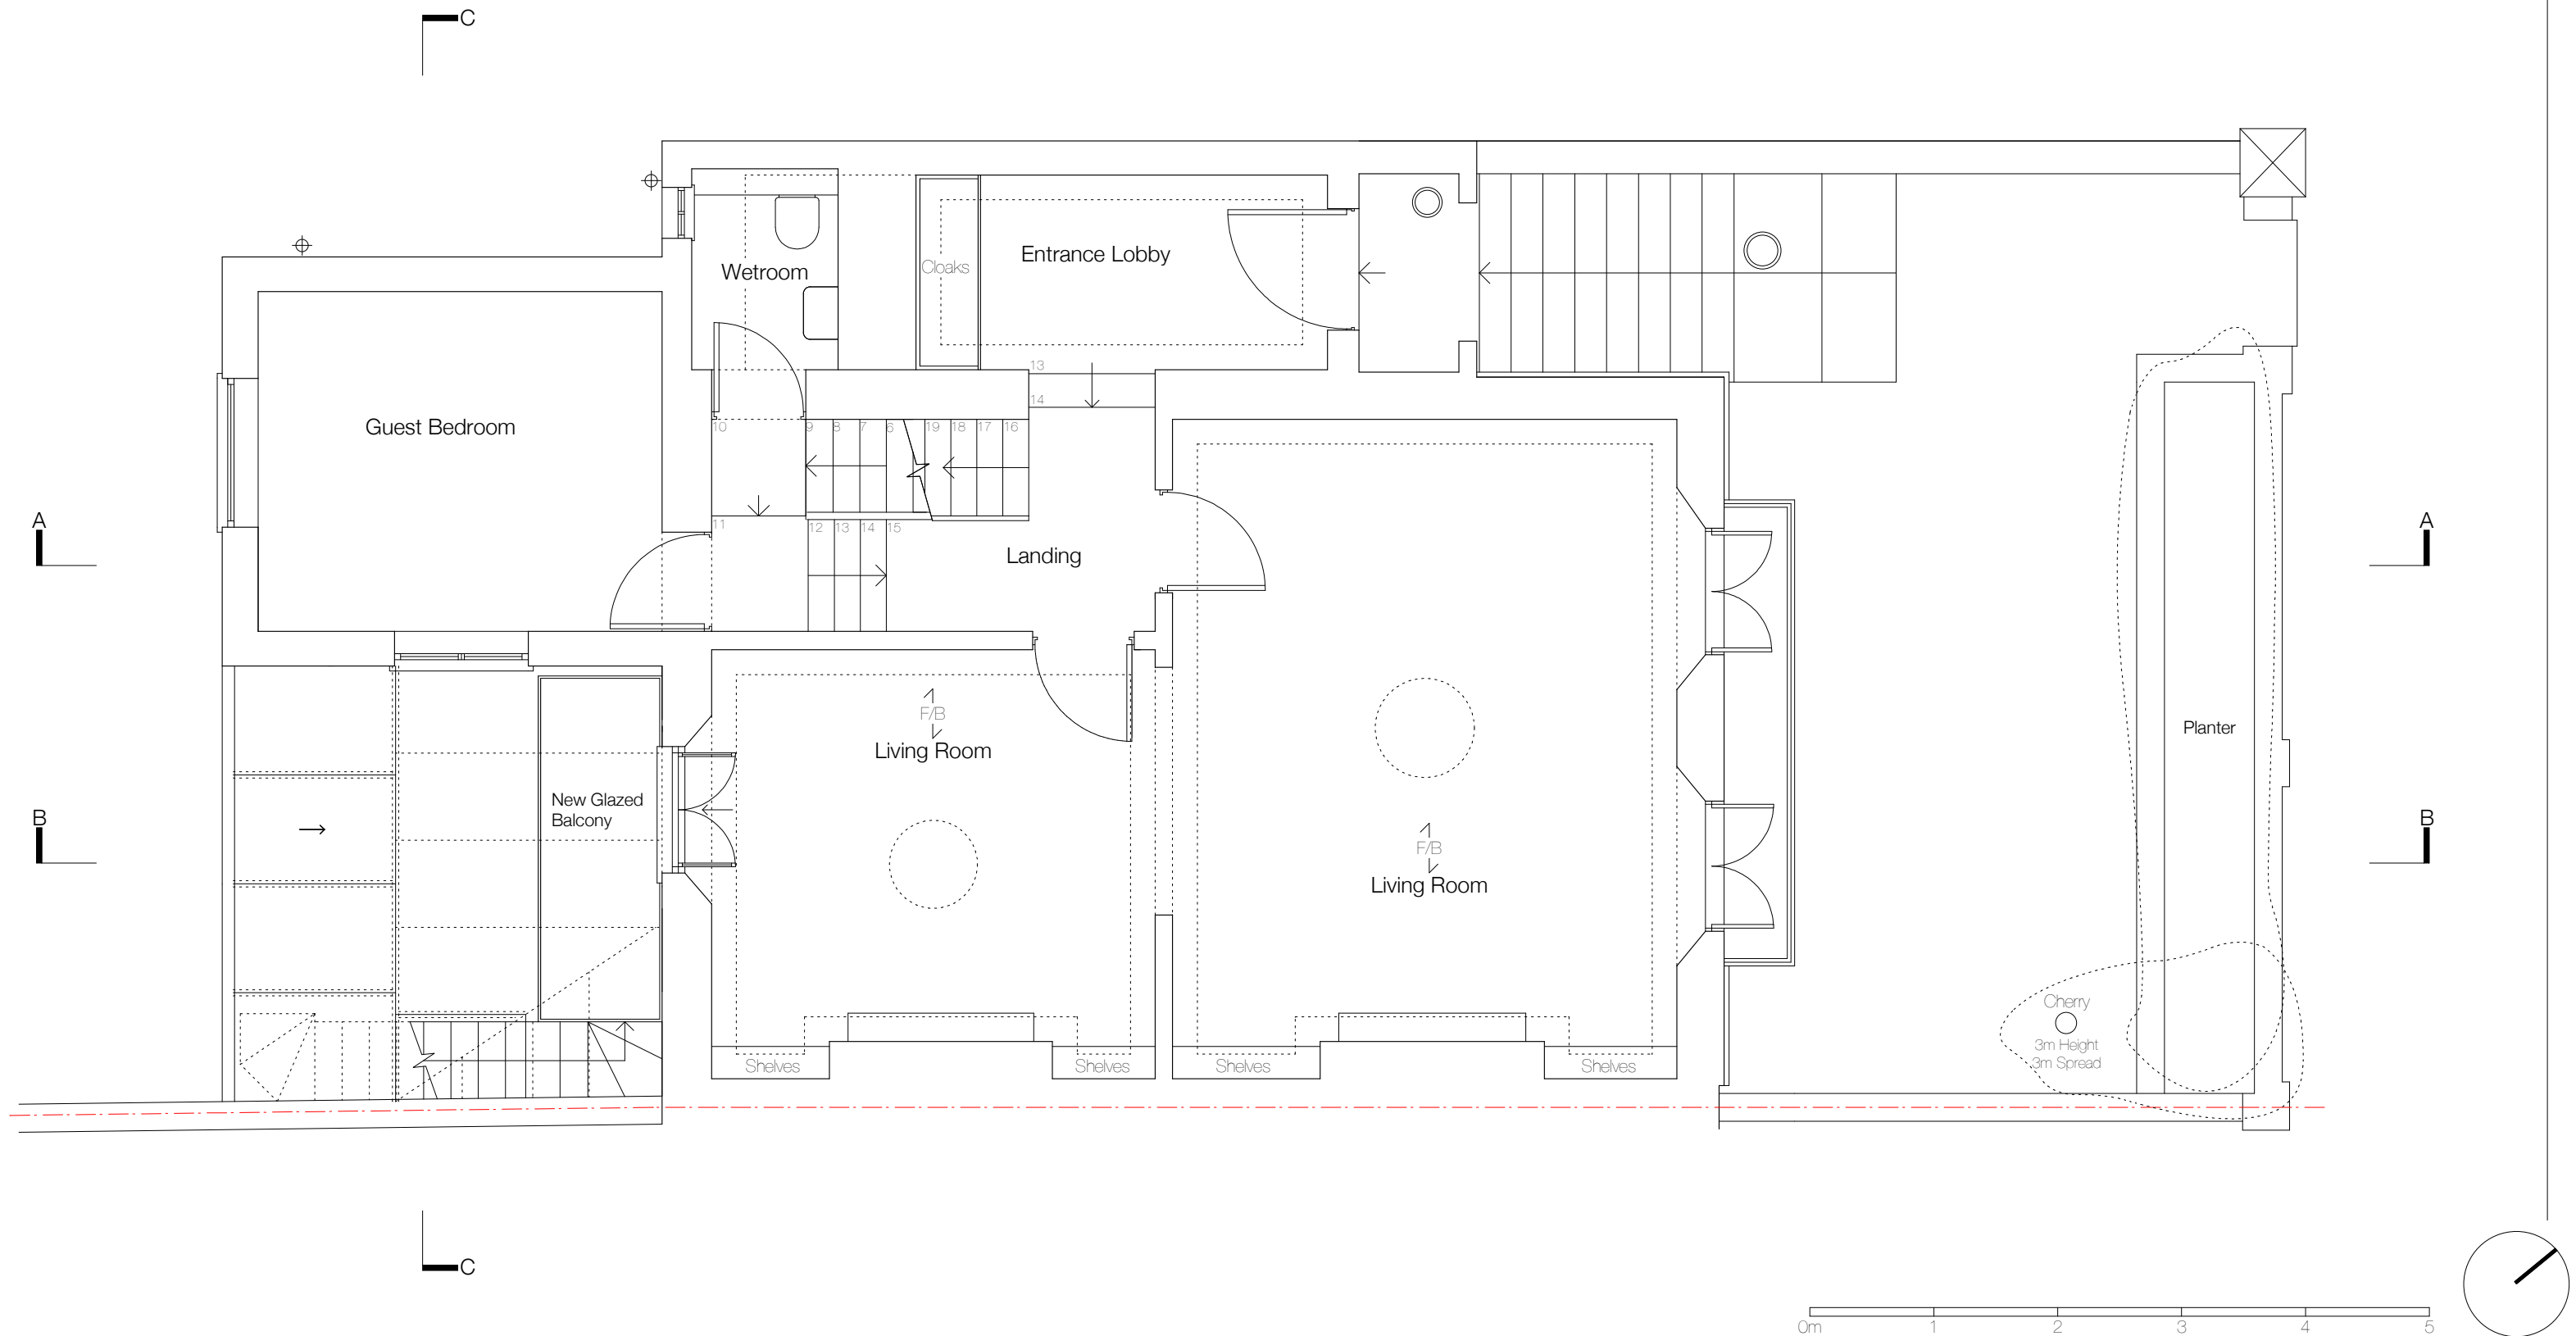

0m 1 2 3 4 5

BRENDAN WOODS ANDREW HOULTON ARCHITECTS

84 FOUNDLING COURT LONDON WC1N 1AN
TEL 020 7837 8208
FAX 020 7837 8298
BRENDAN@BW-ARCHITECT.CO.UK

PROJECT:
Rochester Road NW1

DATE
12.04.2012

DRAWN

SCALE
1:50@A3

CHECKED

STATUS

APPROVED



DRAWING TITLE
PROPOSED FIRST FLOOR

PROJECT REF.
56RR

CAD REFERENCES

DRAWING NO.
A/102



REV.

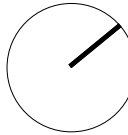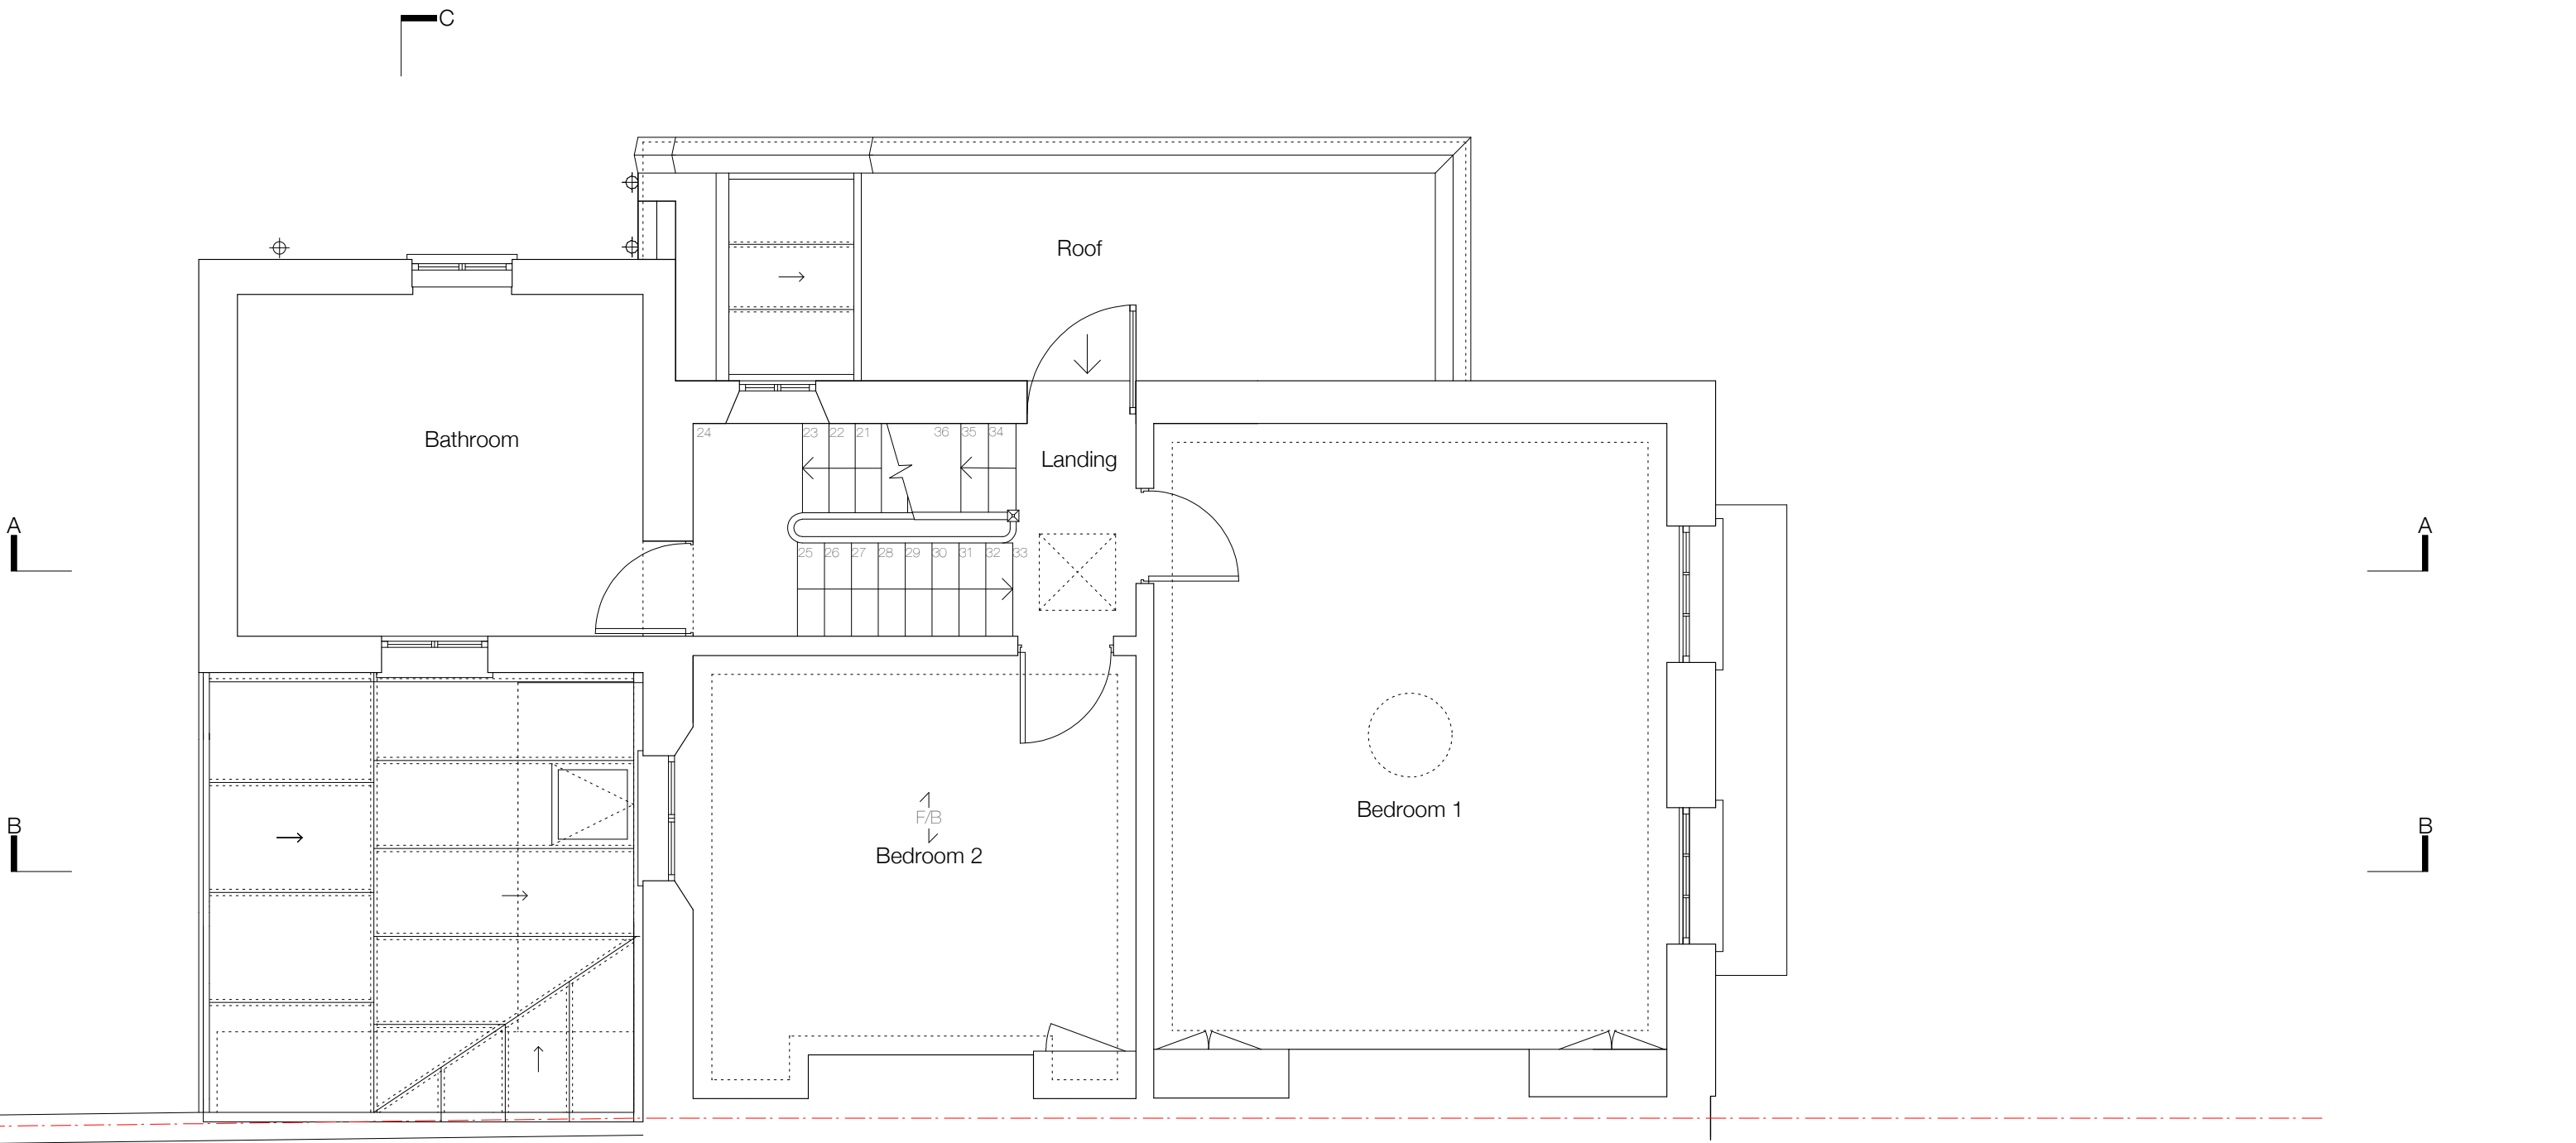

BRENDAN WOODS ANDREW HOULTON ARCHITECTS

84 FOUNDLING COURT LONDON WC1N 1AN
TEL 020 7837 8208
FAX 020 7837 8298
BRENDAN@BW-ARCHITECT.CO.UK



PROJECT: Rochester Road NW1			DRAWING TITLE PROPOSED SECOND FLOOR		
DATE 12.04.2012	SCALE 1:50@A3	STATUS	PROJECT REF. 56RR	DRAWING NO. A/103	REV.
DRAWN	CHECKED	APPROVED	CAD REFERENCES		

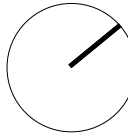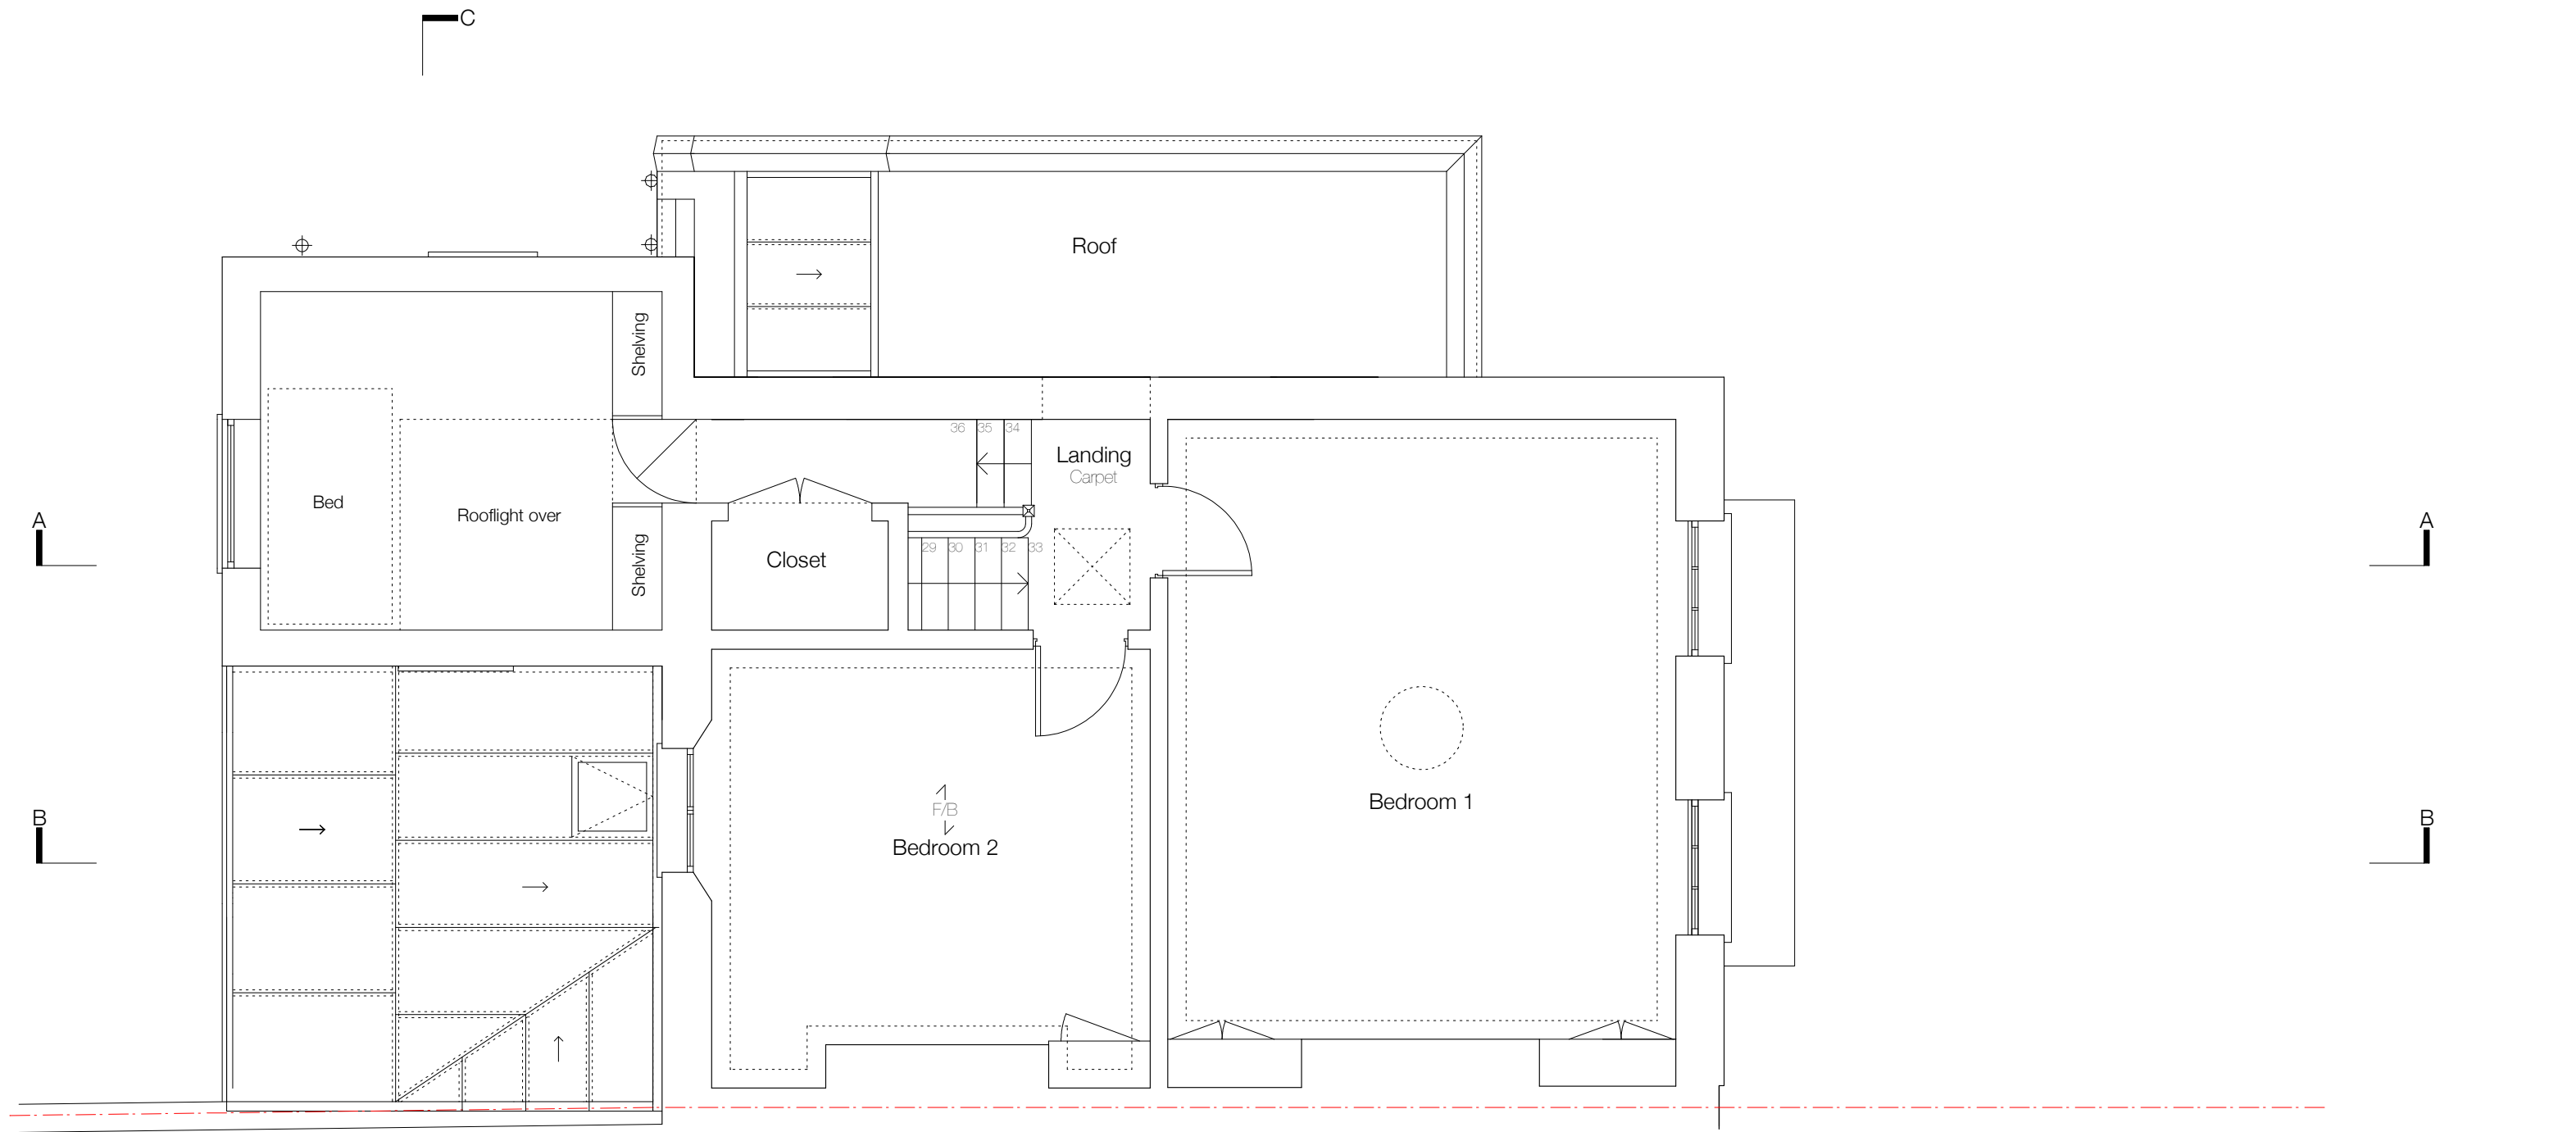

BRENDAN WOODS ANDREW HOULTON ARCHITECTS

84 FOUNDLING COURT LONDON WC1N 1AN
TEL 020 7837 8208
FAX 020 7837 8298
BRENDAN@BW-ARCHITECT.CO.UK


PROJECT: Rochester Road NW1			DRAWING TITLE PROPOSED SECOND FLOOR		
DATE 12.04.2012	SCALE 1:50@A3	STATUS	PROJECT REF. 56RR	DRAWING NO. A/104	REV.
DRAWN	CHECKED	APPROVED	CAD REFERENCES		

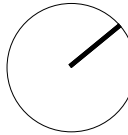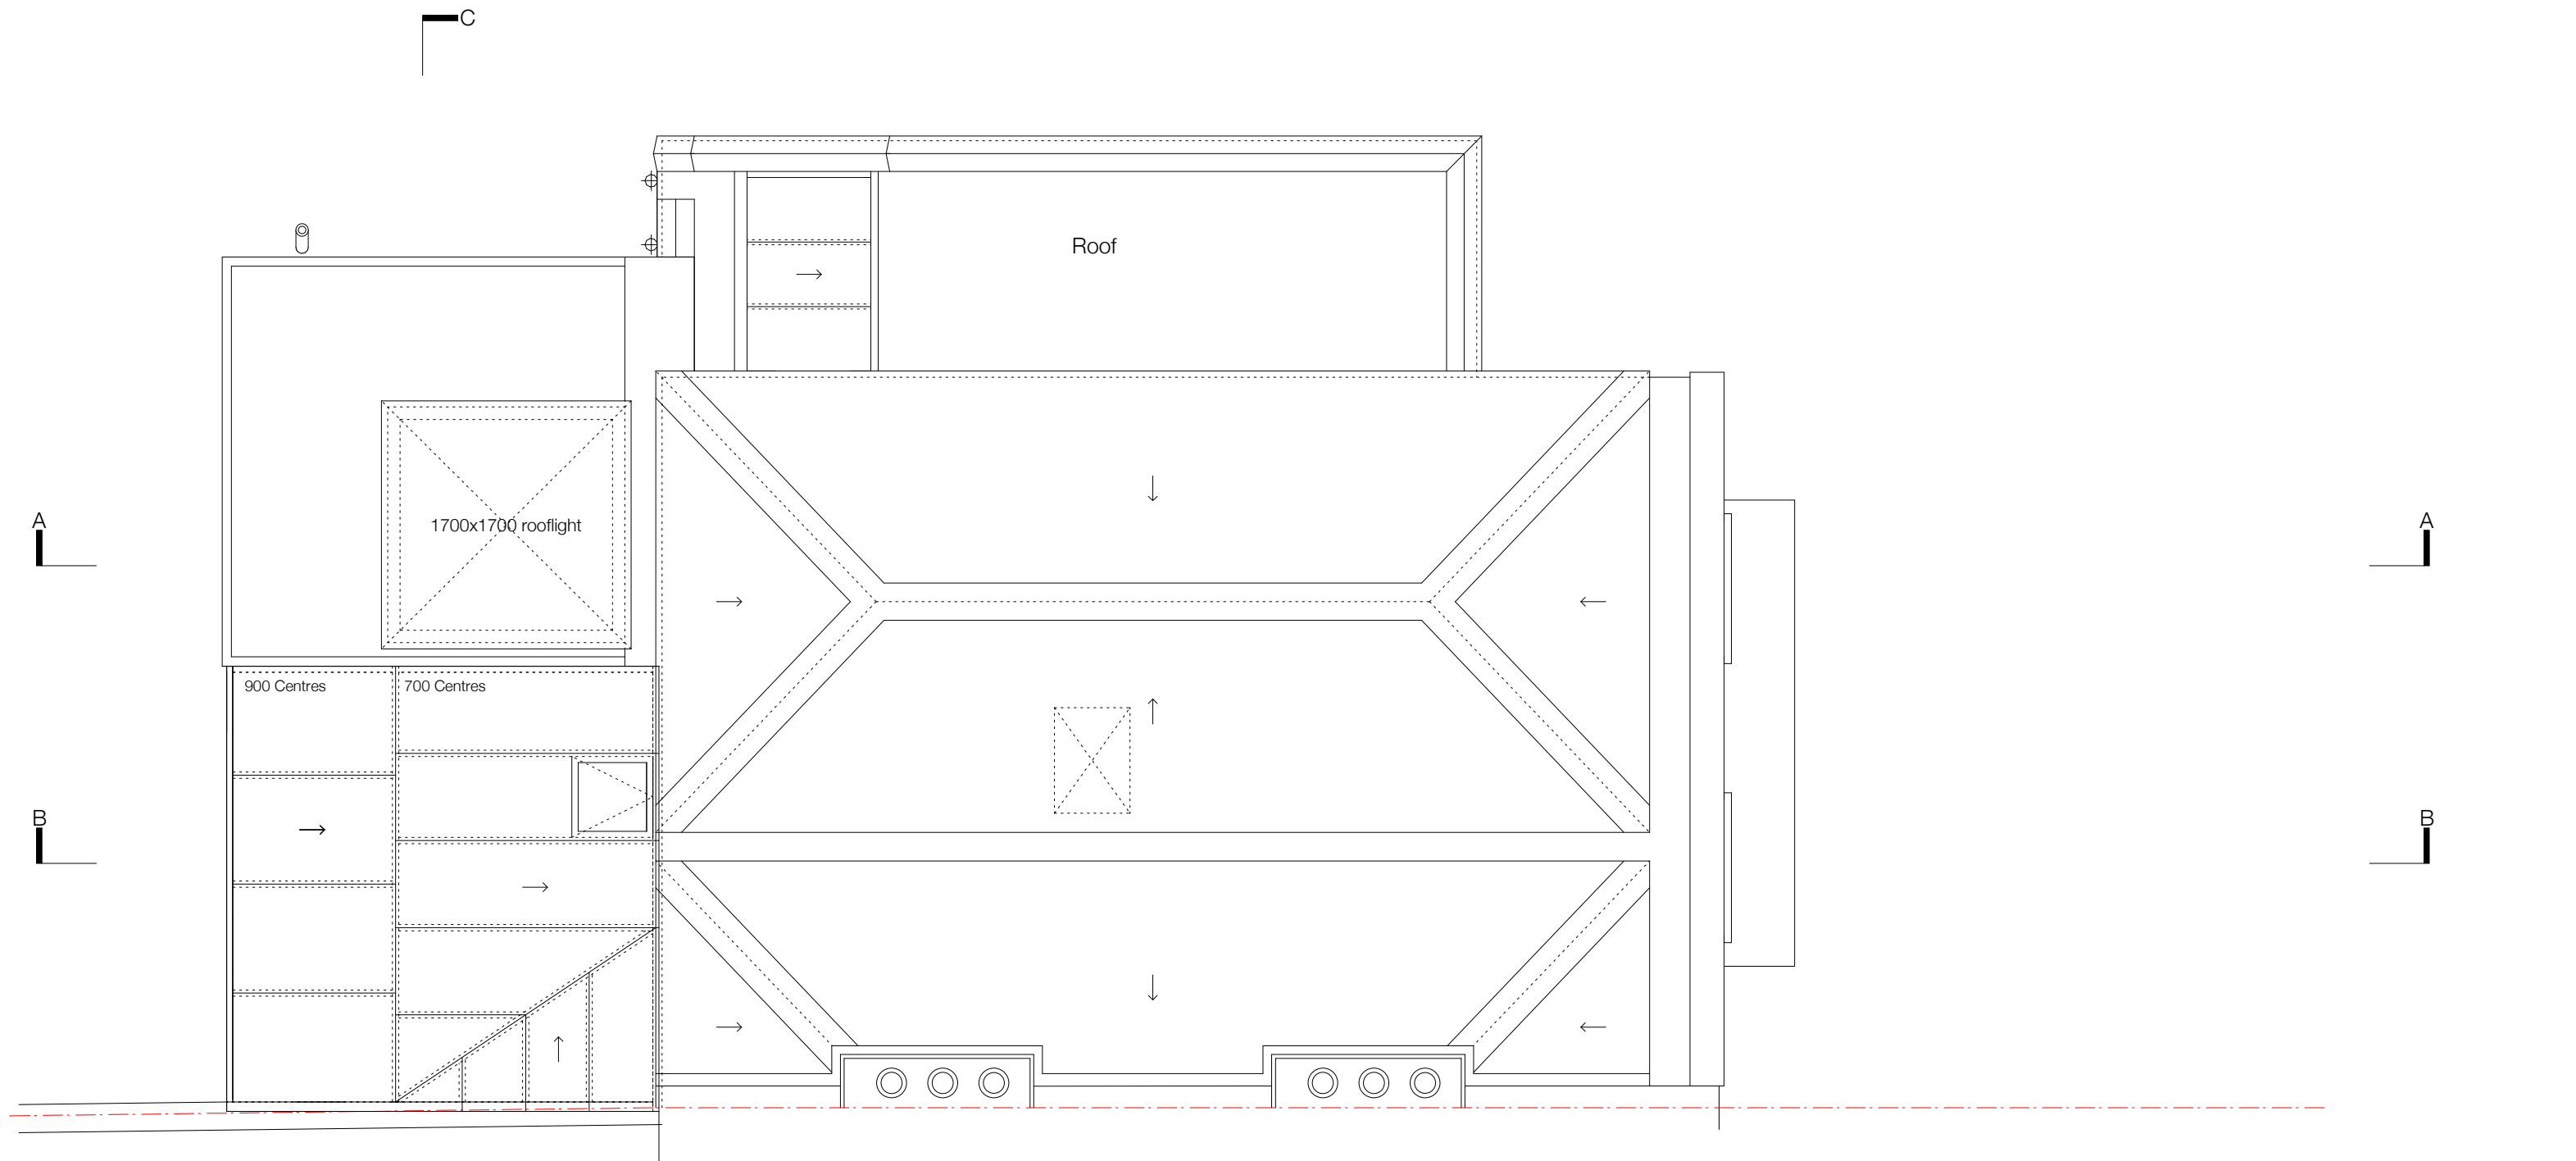

BRENDAN WOODS ANDREW HOULTON ARCHITECTS

84 FOUNDLING COURT LONDON WC1N 1AN
TEL 020 7837 8208
FAX 020 7837 8298
BRENDAN@BW-ARCHITECT.CO.UK

PROJECT: Rochester Road NW1			DRAWING TITLE PROPOSED ROOF PLAN		
DATE 12.04.2012	SCALE 1:50@A3	STATUS	PROJECT REF. 56RR	DRAWING NO. A/105	REV.
DRAWN	CHECKED	APPROVED	CAD REFERENCES		

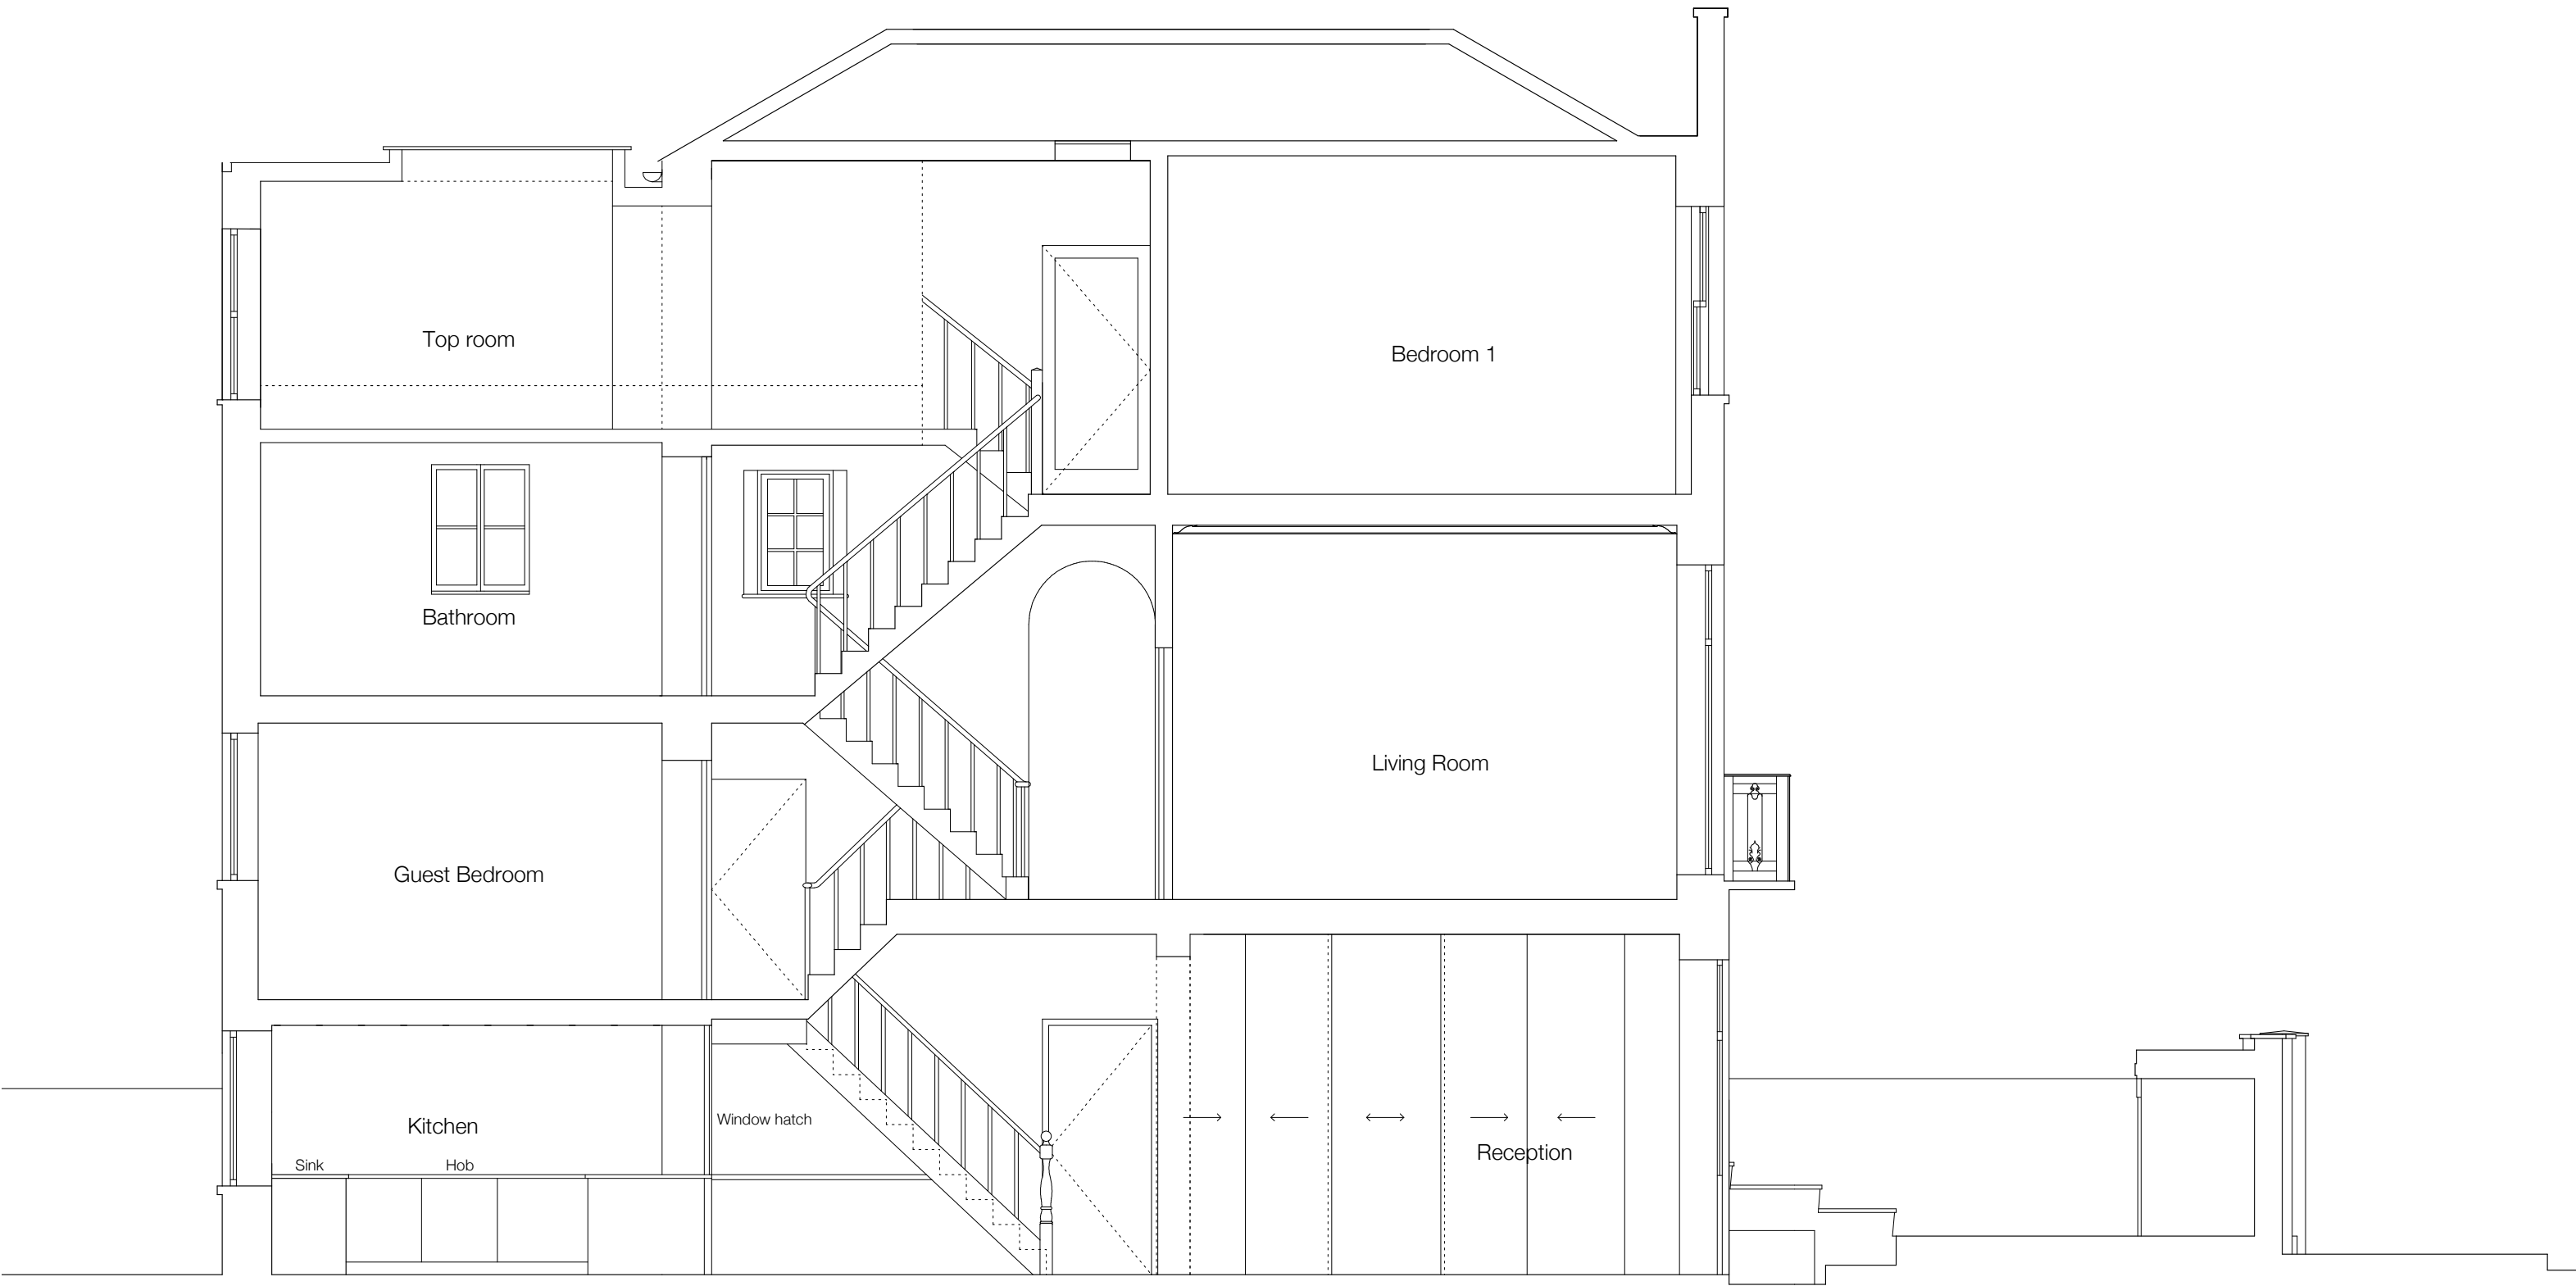

BRENDAN WOODS ANDREW HOULTON ARCHITECTS

84 FOUNDLING COURT LONDON WC1N 1AN
TEL 020 7837 8208
FAX 020 7837 8298
BRENDAN@BW-ARCHITECT.CO.UK

PROJECT: Rochester Road NW1		DRAWING TITLE PROPOSED SECTION AA	
DATE 12.04.2012	SCALE 1:50@A3	PROJECT REF. 56RR	DRAWING NO. A/106
DRAWN	CHECKED	STATUS APPROVED	REV.
CAD REFERENCES			



BRENDAN WOODS ANDREW HOULTON ARCHITECTS

84 FOUNDLING COURT LONDON WC1N 1AN
TEL 020 7837 8208
FAX 020 7837 8298
BRENDAN@BW-ARCHITECT.CO.UK

PROJECT: Rochester Road NW1			DRAWING TITLE PROPOSED SECTION BB		
DATE 12.04.2012	SCALE 1:50@A3	STATUS	PROJECT REF. 56RR	DRAWING NO. A/107	REV.
DRAWN	CHECKED	APPROVED	CAD REFERENCES		



BRENDAN WOODS ANDREW HOULTON ARCHITECTS

84 FOUNDLING COURT LONDON WC1N 1AN
TEL 020 7837 8208
FAX 020 7837 8298
BRENDAN@BW-ARCHITECT.CO.UK

PROJECT:
Rochester Road NW1

DATE
12.04.2012

DRAWN

SCALE
1:50@A3

CHECKED

STATUS

APPROVED


DRAWING TITLE
PROPOSED SECTION BB

PROJECT REF.
56RR

CAD REFERENCES

DRAWING NO.
A/107b

REV.

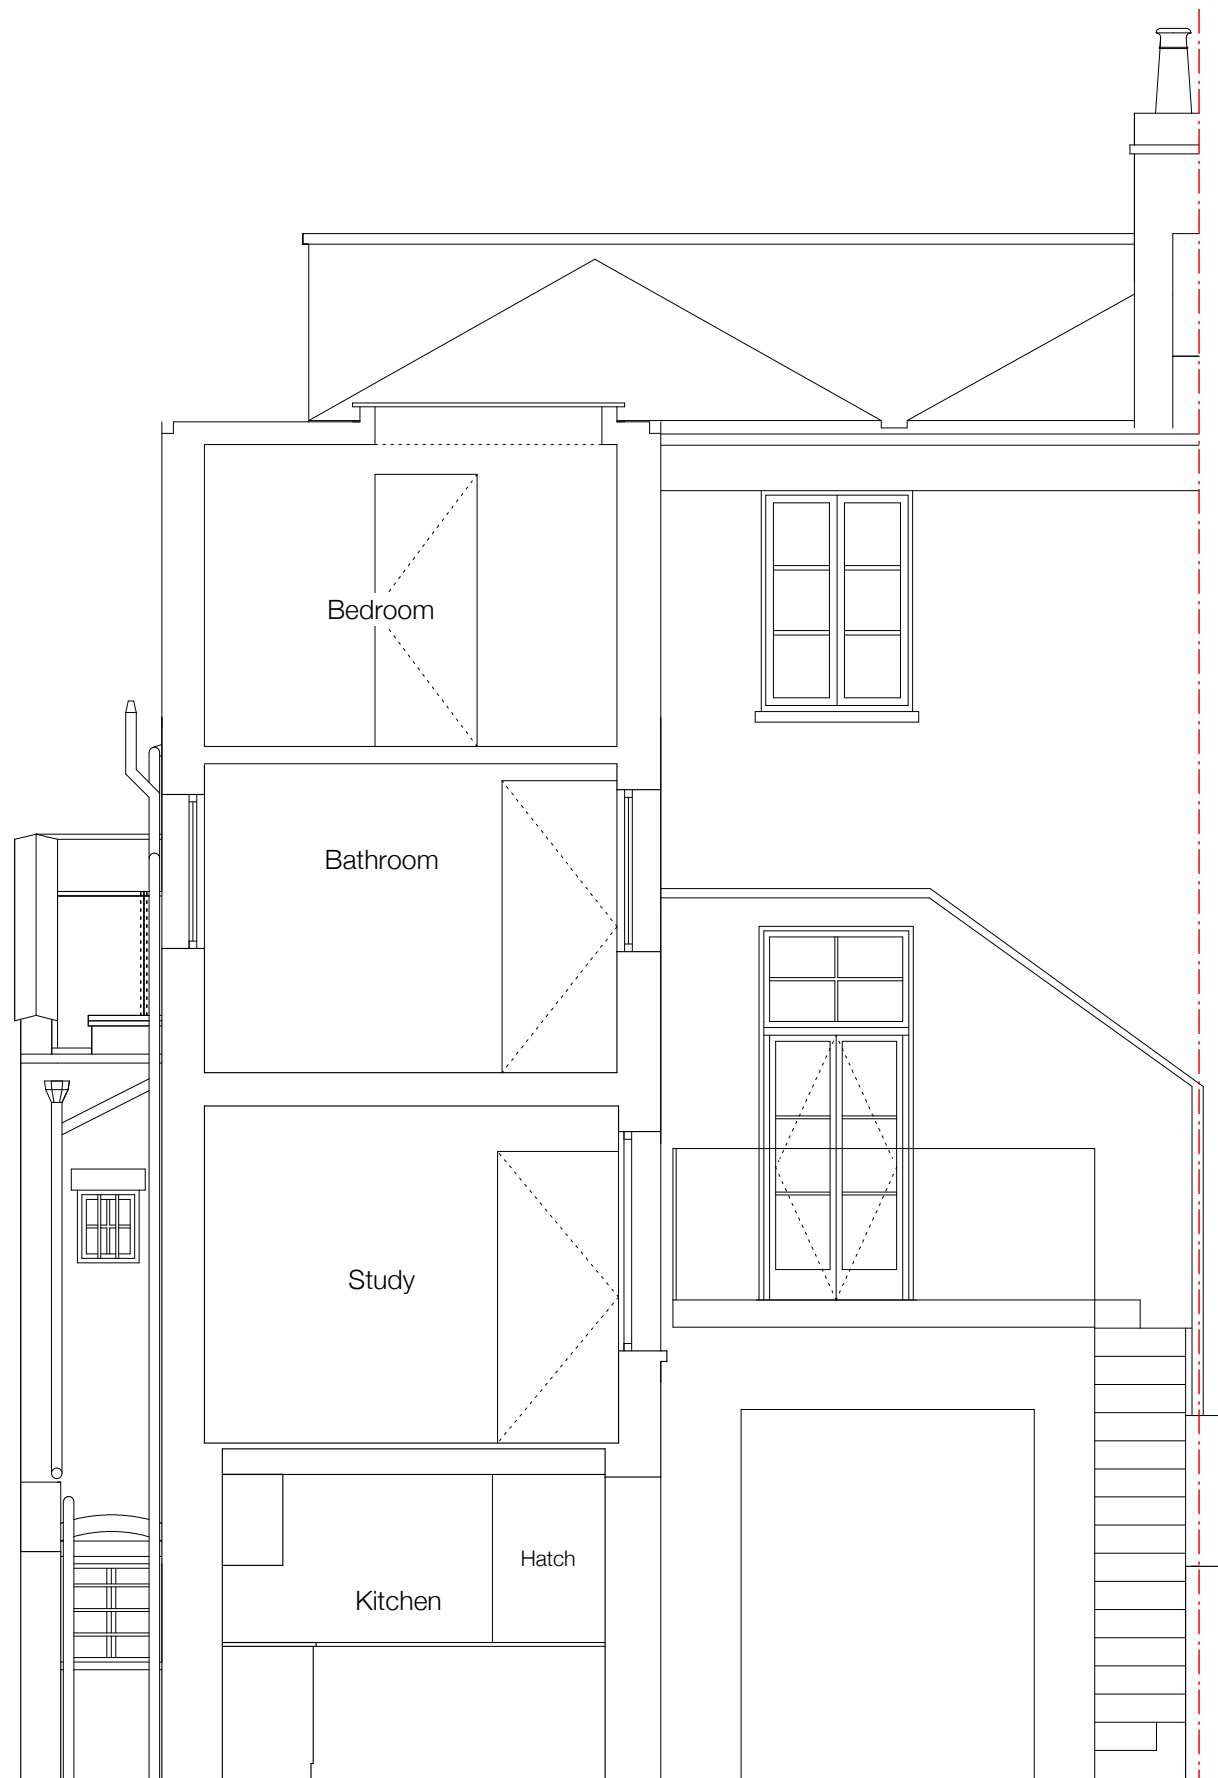

BRENDAN WOODS ANDREW HOULTON ARCHITECTS

84 FOUNDLING COURT LONDON WC1N 1AN
TEL 020 7837 8208
FAX 020 7837 8298
BRENDAN@BW-ARCHITECT.CO.UK

PROJECT:
Rochester Road NW1

DATE
12.04.2012

DRAWN

SCALE
1:50@A3

CHECKED

STATUS

APPROVED

DRAWING TITLE
PROPOSED SECTION CC

PROJECT REF.
56RR

CAD REFERENCES

DRAWING NO.
A/108

REV.



BRENDAN WOODS ANDREW HOULTON ARCHITECTS

84 FOUNDLING COURT LONDON WC1N 1AN
TEL 020 7837 8208
FAX 020 7837 8298
BRENDAN@BW-ARCHITECT.CO.UK

PROJECT:
Rochester Road NW1

DATE
12.04.2012

DRAWN

SCALE
1:50@A3

CHECKED

STATUS

APPROVED

DRAWING TITLE
PROPOSED SOUTH WEST ELEVATION

PROJECT REF.
56RR

CAD REFERENCES

DRAWING NO.
A/109

REV.



BRENDAN WOODS ANDREW HOULTON ARCHITECTS

84 FOUNDLING COURT LONDON WC1N 1AN
TEL 020 7837 8208
FAX 020 7837 8298
BRENDAN@BW-ARCHITECT.CO.UK

PROJECT:
Rochester Road NW1

DATE
12.04.2012

DRAWN

SCALE
1:50@A3

CHECKED

STATUS

APPROVED

DRAWING TITLE
PROPOSED SOUTH WEST ROAD ELEVATION

PROJECT REF.
56RR

CAD REFERENCES

DRAWING NO.
A/110

REV.



BRENDAN WOODS ANDREW HOULTON ARCHITECTS

84 FOUNDLING COURT LONDON WC1N 1AN
TEL 020 7837 8208
FAX 020 7837 8298
BRENDAN@BW-ARCHITECT.CO.UK

PROJECT:	Rochester Road NW1			DRAWING TITLE	PROPOSED NORTH WEST ELEVATION		
DATE	12.04.2012	SCALE	1:50@A3	STATUS	PROJECT REF.	DRAWING NO.	REV.
DRAWN		CHECKED		APPROVED	56RR	A/111	
				CAD REFERENCES			



BRENDAN WOODS ANDREW HOULTON ARCHITECTS

84 FOUNDLING COURT LONDON WC1N 1AN
TEL 020 7837 8208
FAX 020 7837 8298
BRENDAN@BW-ARCHITECT.CO.UK

PROJECT:
Rochester Road NW1

DATE
12.04.2012

DRAWN

SCALE
1:50@A3

CHECKED

STATUS

APPROVED

DRAWING TITLE
PROPOSED NORTH EAST ELEVATION

PROJECT REF.
56RR

CAD REFERENCES

DRAWING NO.
A/112

REV.