


BRENDAN WOODS ANDREW HOULTON ARCHITECTS

84 FOUNDLING COURT LONDON WC1N 1AN  
TEL 020 7837 8208  
FAX 020 7837 8298  
BRENDAN@BW-ARCHITECT.CO.UK

|                                |                  |          |  |                      |      |
|--------------------------------|------------------|----------|--|----------------------|------|
| PROJECT:<br>Rochester Road NW1 |                  |          | DRAWING TITLE<br>PROPOSED GROUND FLOOR |                      |      |
| DATE<br>12.04.2012             | SCALE<br>1:50@A3 | STATUS   | PROJECT REF.<br>56RR                   | DRAWING NO.<br>B/101 | REV. |
| DRAWN                          | CHECKED          | APPROVED | CAD REFERENCES                         |                      |      |

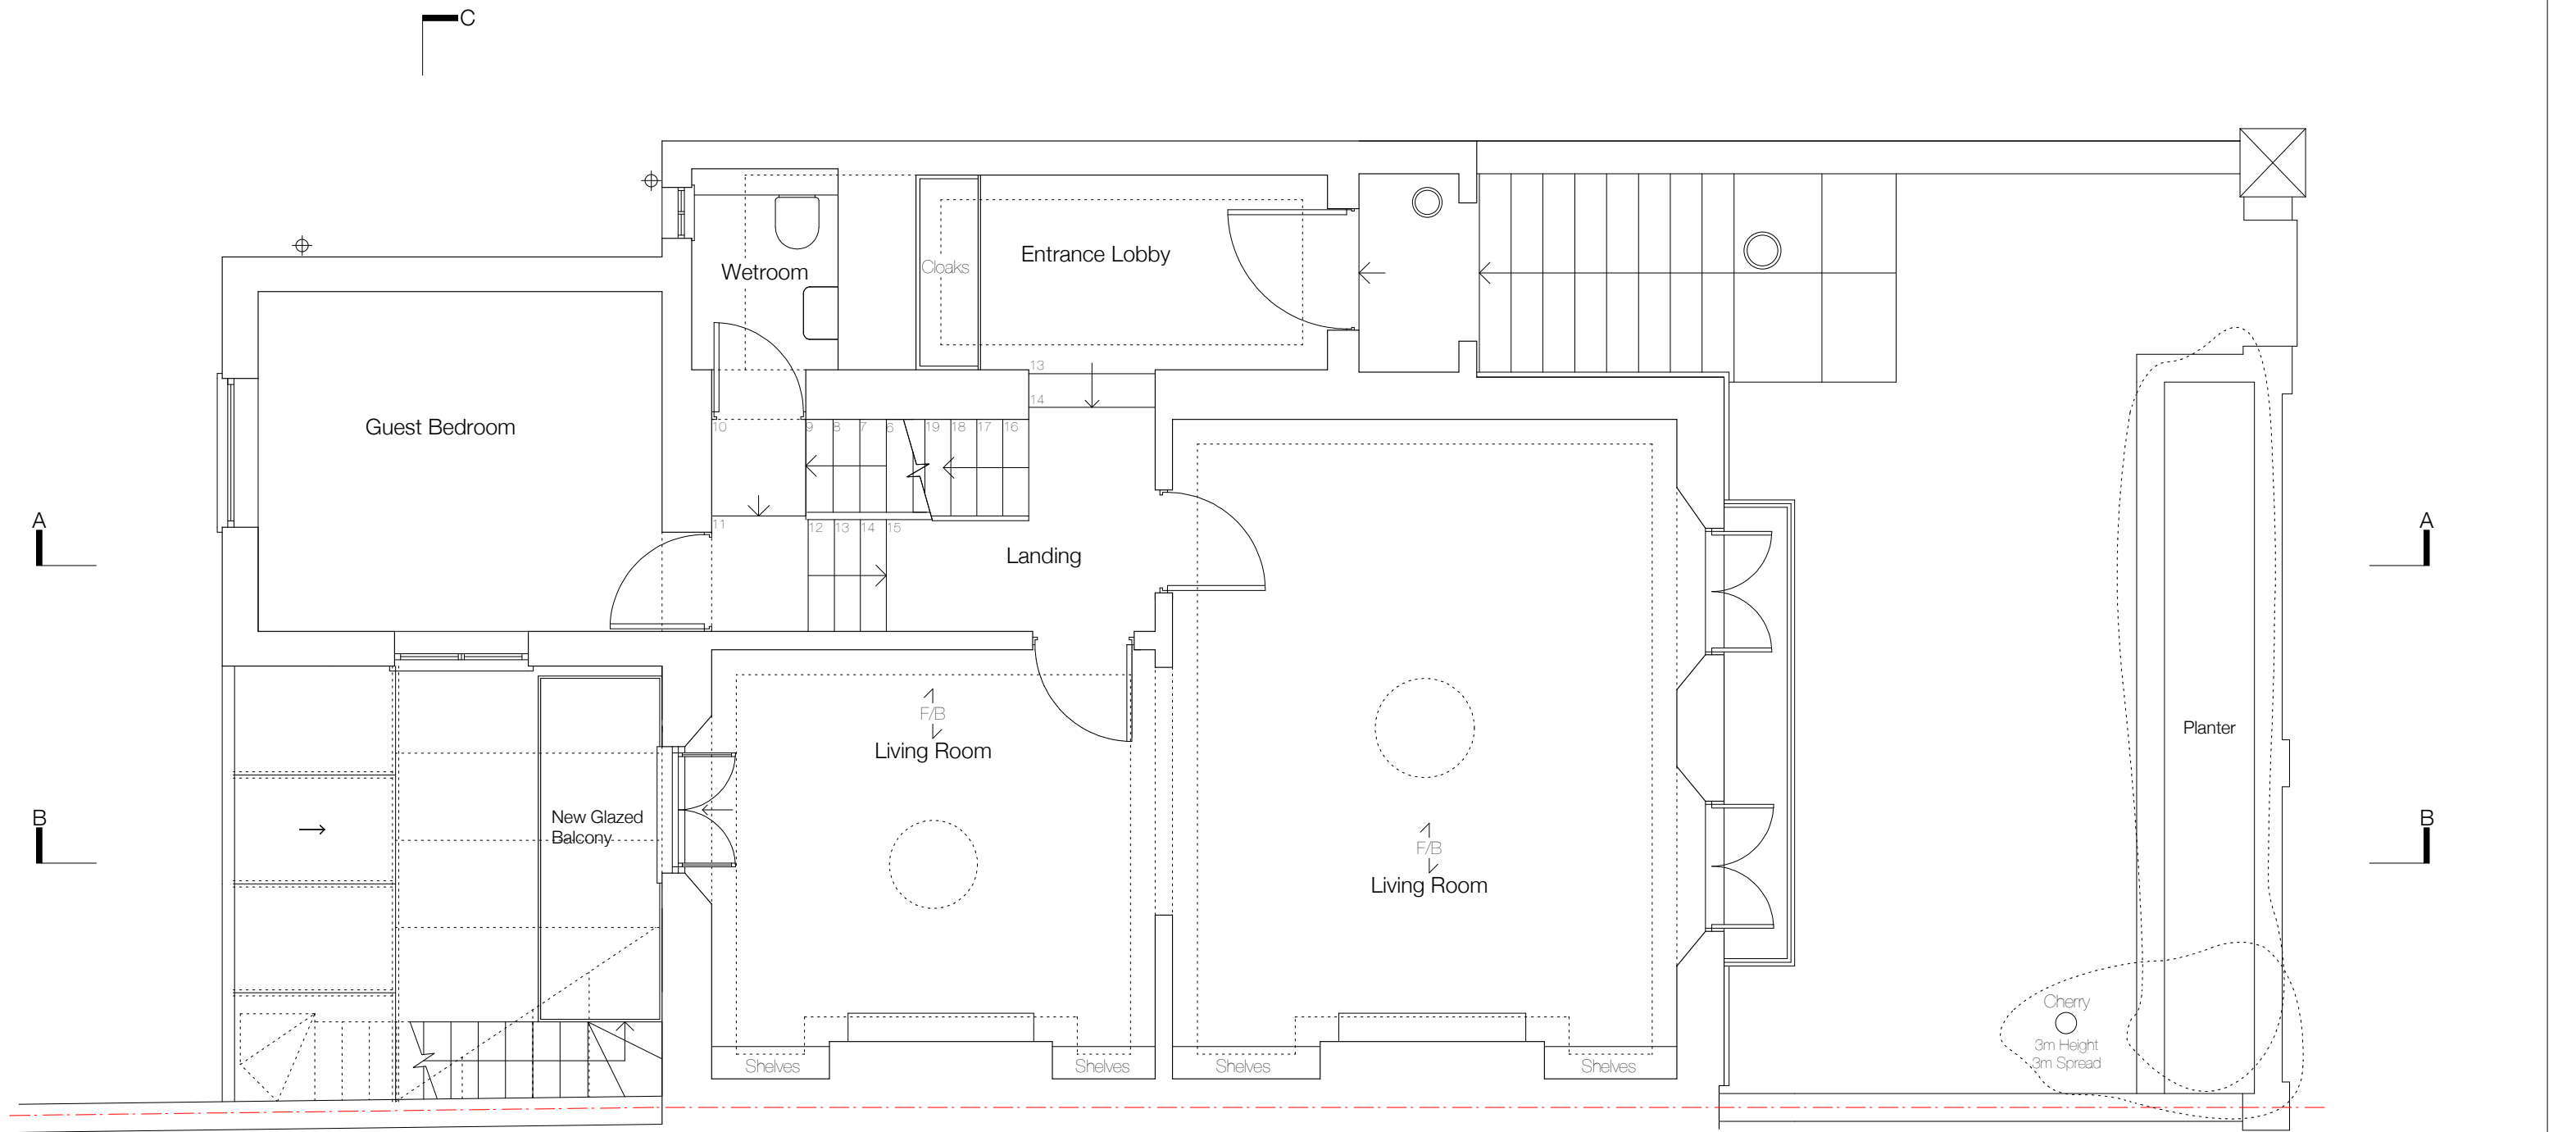

0m 1 2 3 4 5

BRENDAN WOODS ANDREW HOULTON ARCHITECTS

84 FOUNDLING COURT LONDON WC1N 1AN  
TEL 020 7837 8208  
FAX 020 7837 8298  
BRENDAN@BW-ARCHITECT.CO.UK

PROJECT:  
Rochester Road NW1

DATE  
12.04.2012

DRAWN

SCALE  
1:50@A3

CHECKED

STATUS

APPROVED



DRAWING TITLE  
PROPOSED FIRST FLOOR

PROJECT REF.  
56RR

CAD REFERENCES

DRAWING NO.  
B/102



REV.

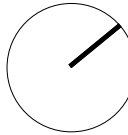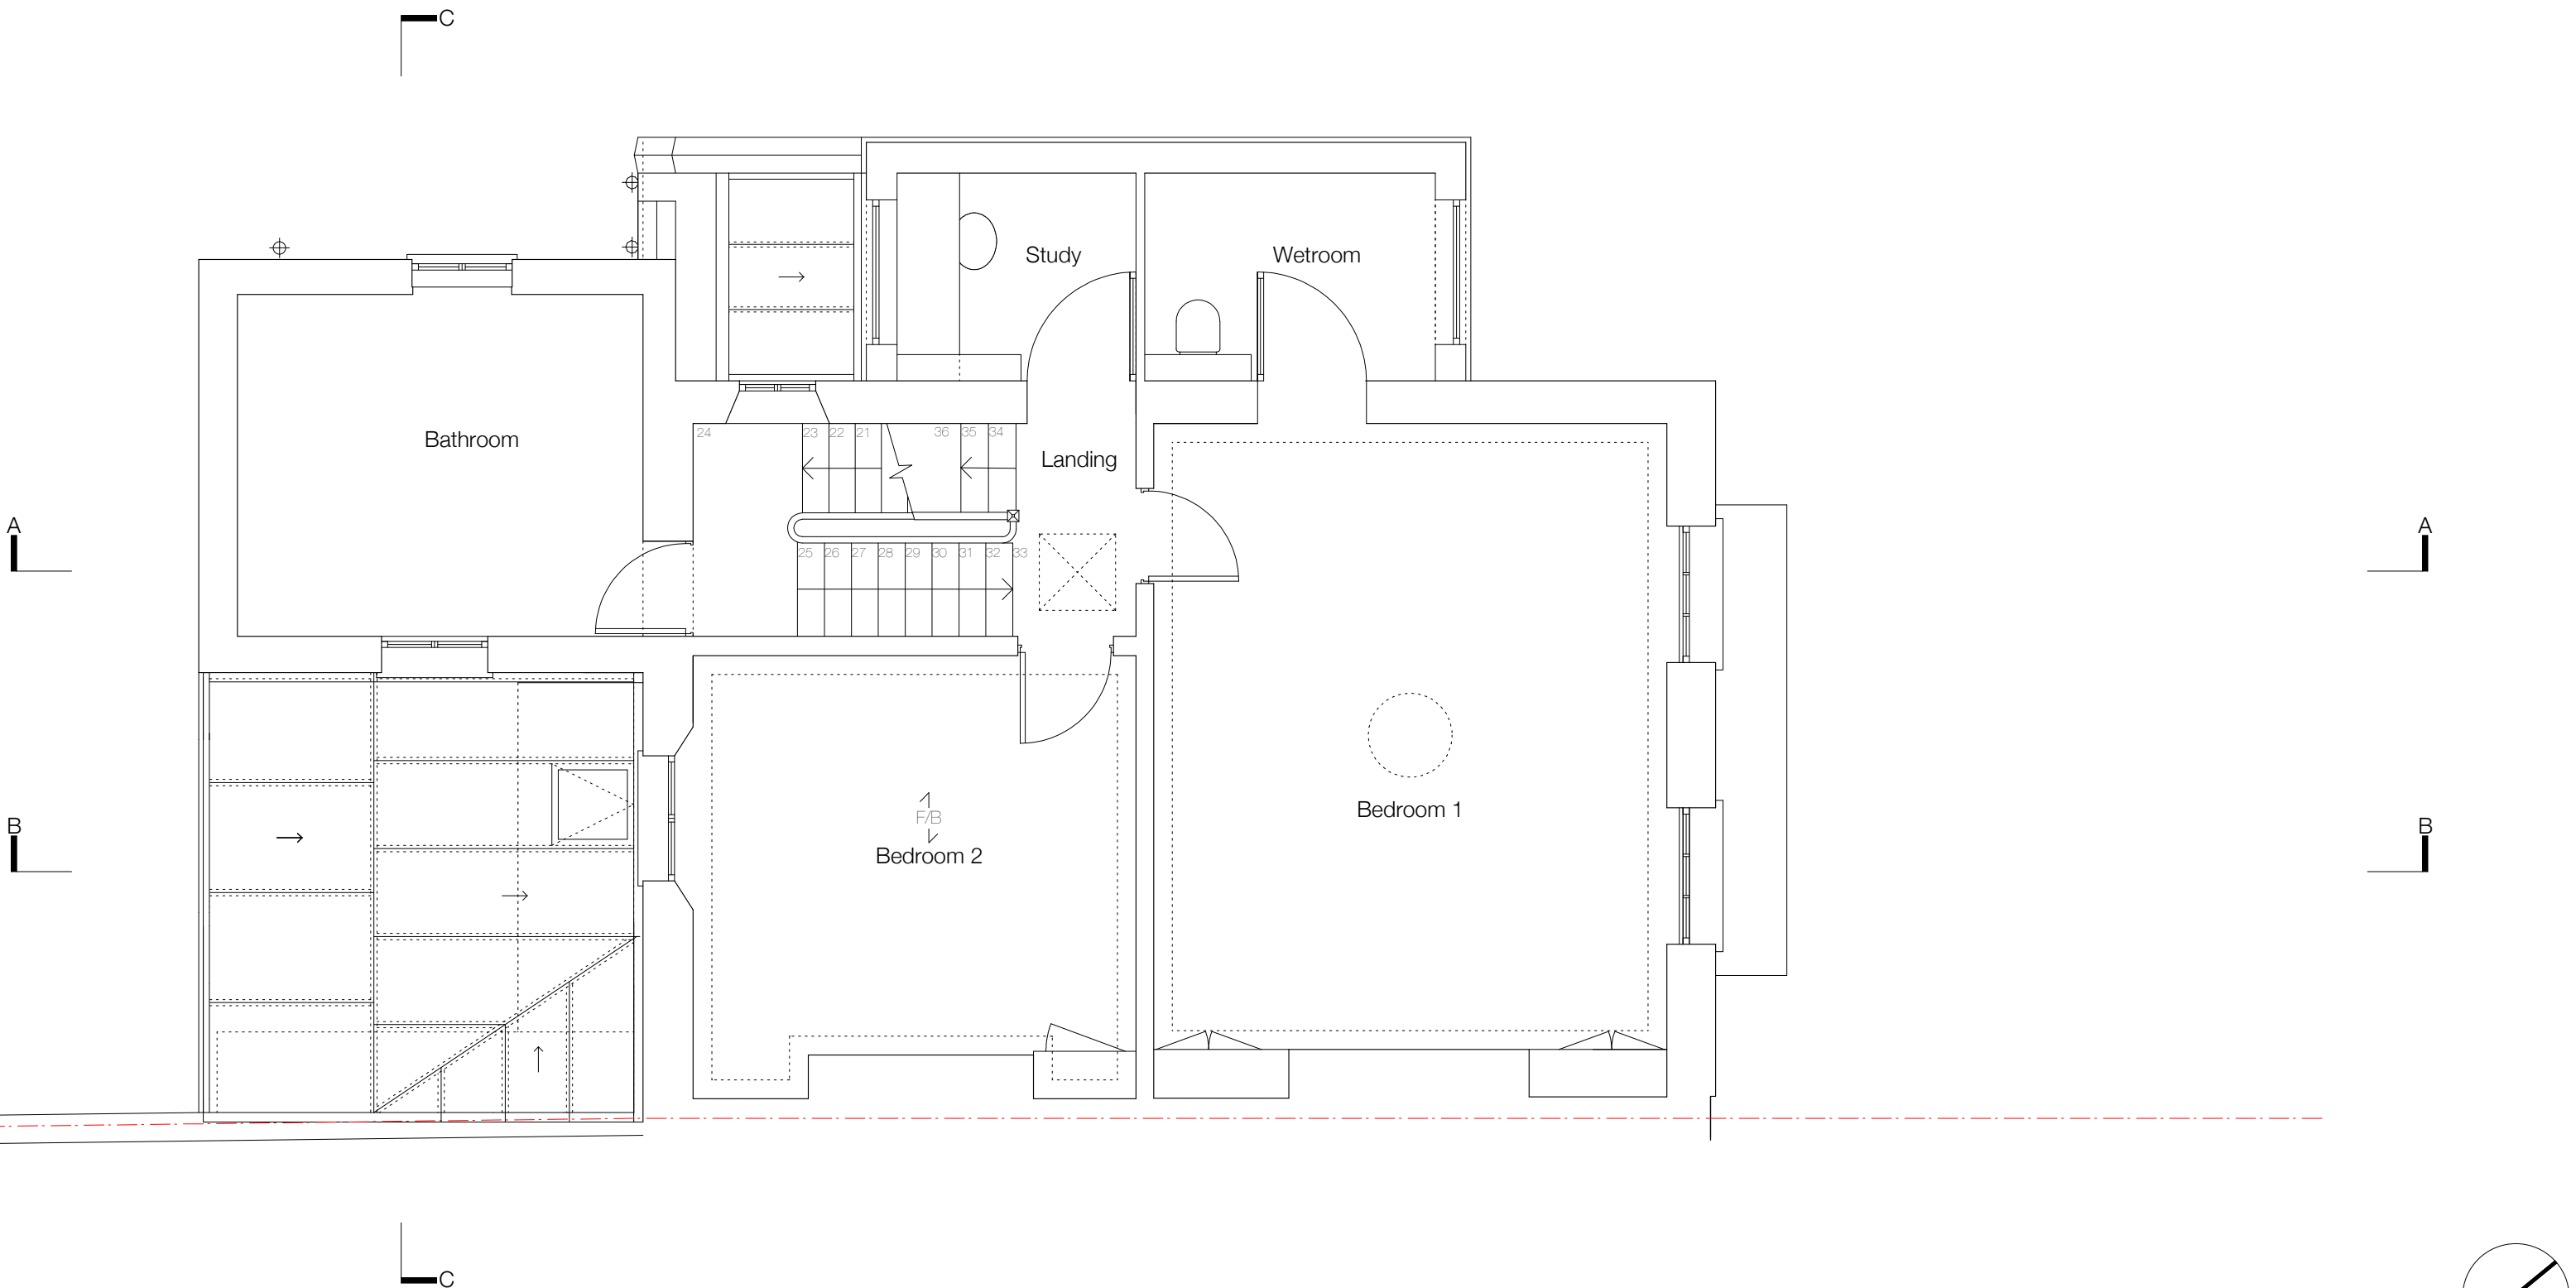

BRENDAN WOODS ANDREW HOULTON ARCHITECTS

84 FOUNDLING COURT LONDON WC1N 1AN  
TEL 020 7837 8208  
FAX 020 7837 8298  
BRENDAN@BW-ARCHITECT.CO.UK



|                                |                    |          |  |                      |      |
|--------------------------------|--------------------|----------|--|----------------------|------|
| PROJECT:<br>Rochester Road NW1 |                    |          | DRAWING TITLE<br>PROPOSED SECOND FLOOR |                      |      |
| DATE<br>12.04.2012             | SCALE<br>1:50 @ A3 | STATUS   | PROJECT REF.<br>56RR                   | DRAWING NO.<br>B/103 | REV. |
| DRAWN                          | CHECKED            | APPROVED | CAD REFERENCES                         |                      |      |

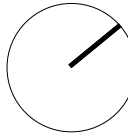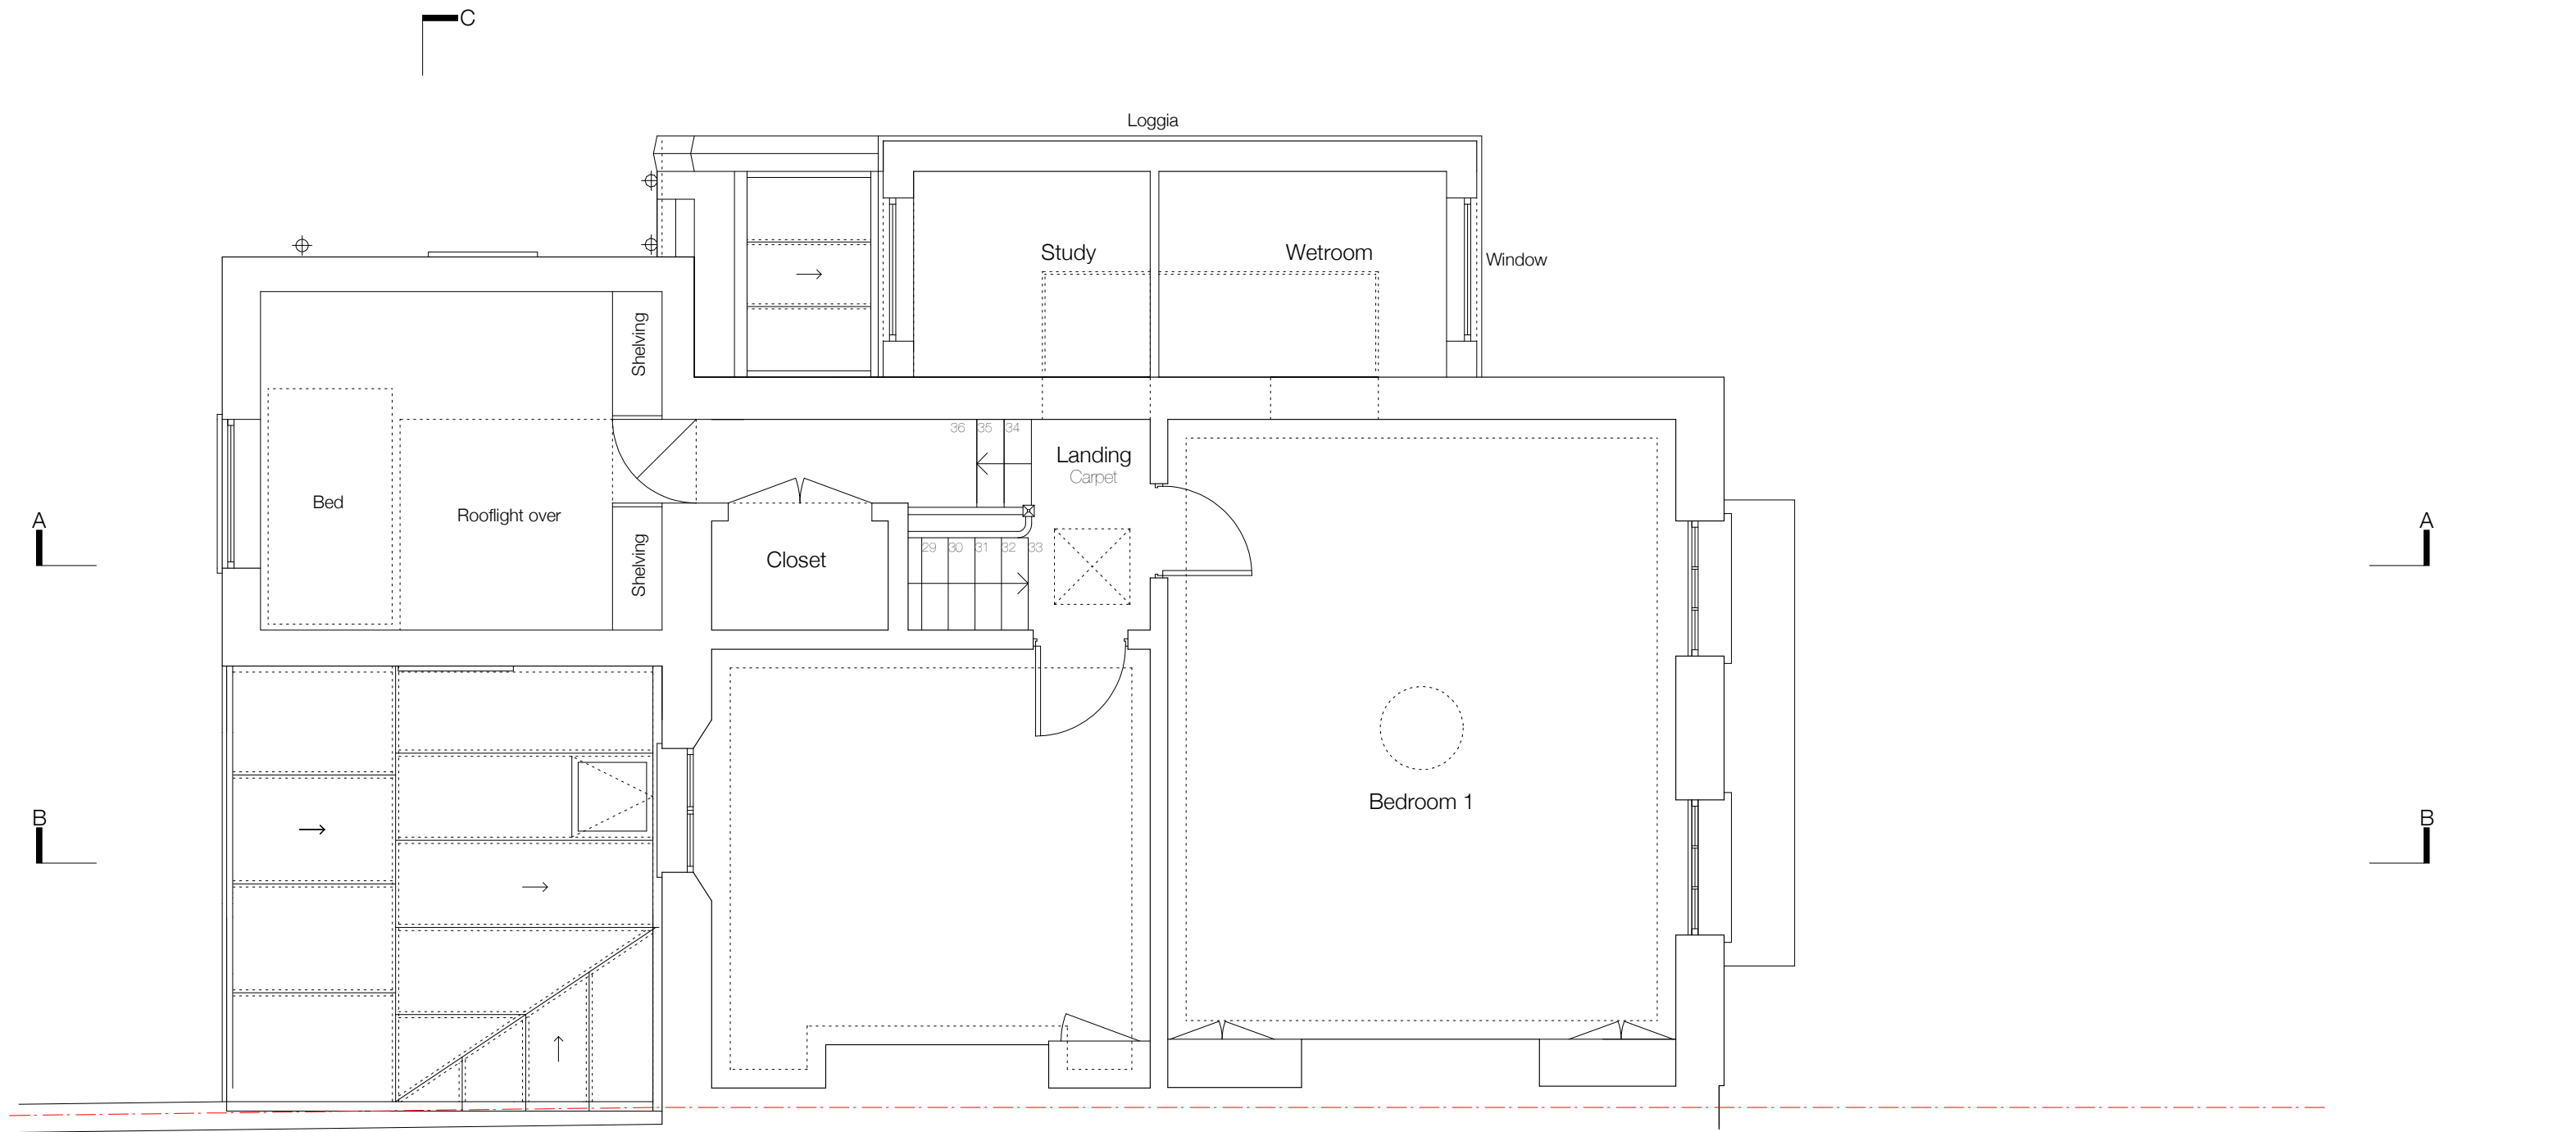

BRENDAN WOODS ANDREW HOULTON ARCHITECTS

84 FOUNDLING COURT LONDON WC1N 1AN  
TEL 020 7837 8208  
FAX 020 7837 8298  
BRENDAN@BW-ARCHITECT.CO.UK


|                                |                  |          |  |                      |      |
|--------------------------------|------------------|----------|--|----------------------|------|
| PROJECT:<br>Rochester Road NW1 |                  |          | DRAWING TITLE<br>PROPOSED SECOND FLOOR |                      |      |
| DATE<br>12.04.2012             | SCALE<br>1:50@A3 | STATUS   | PROJECT REF.<br>56RR                   | DRAWING NO.<br>B/104 | REV. |
| DRAWN                          | CHECKED          | APPROVED | CAD REFERENCES                         |                      |      |

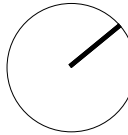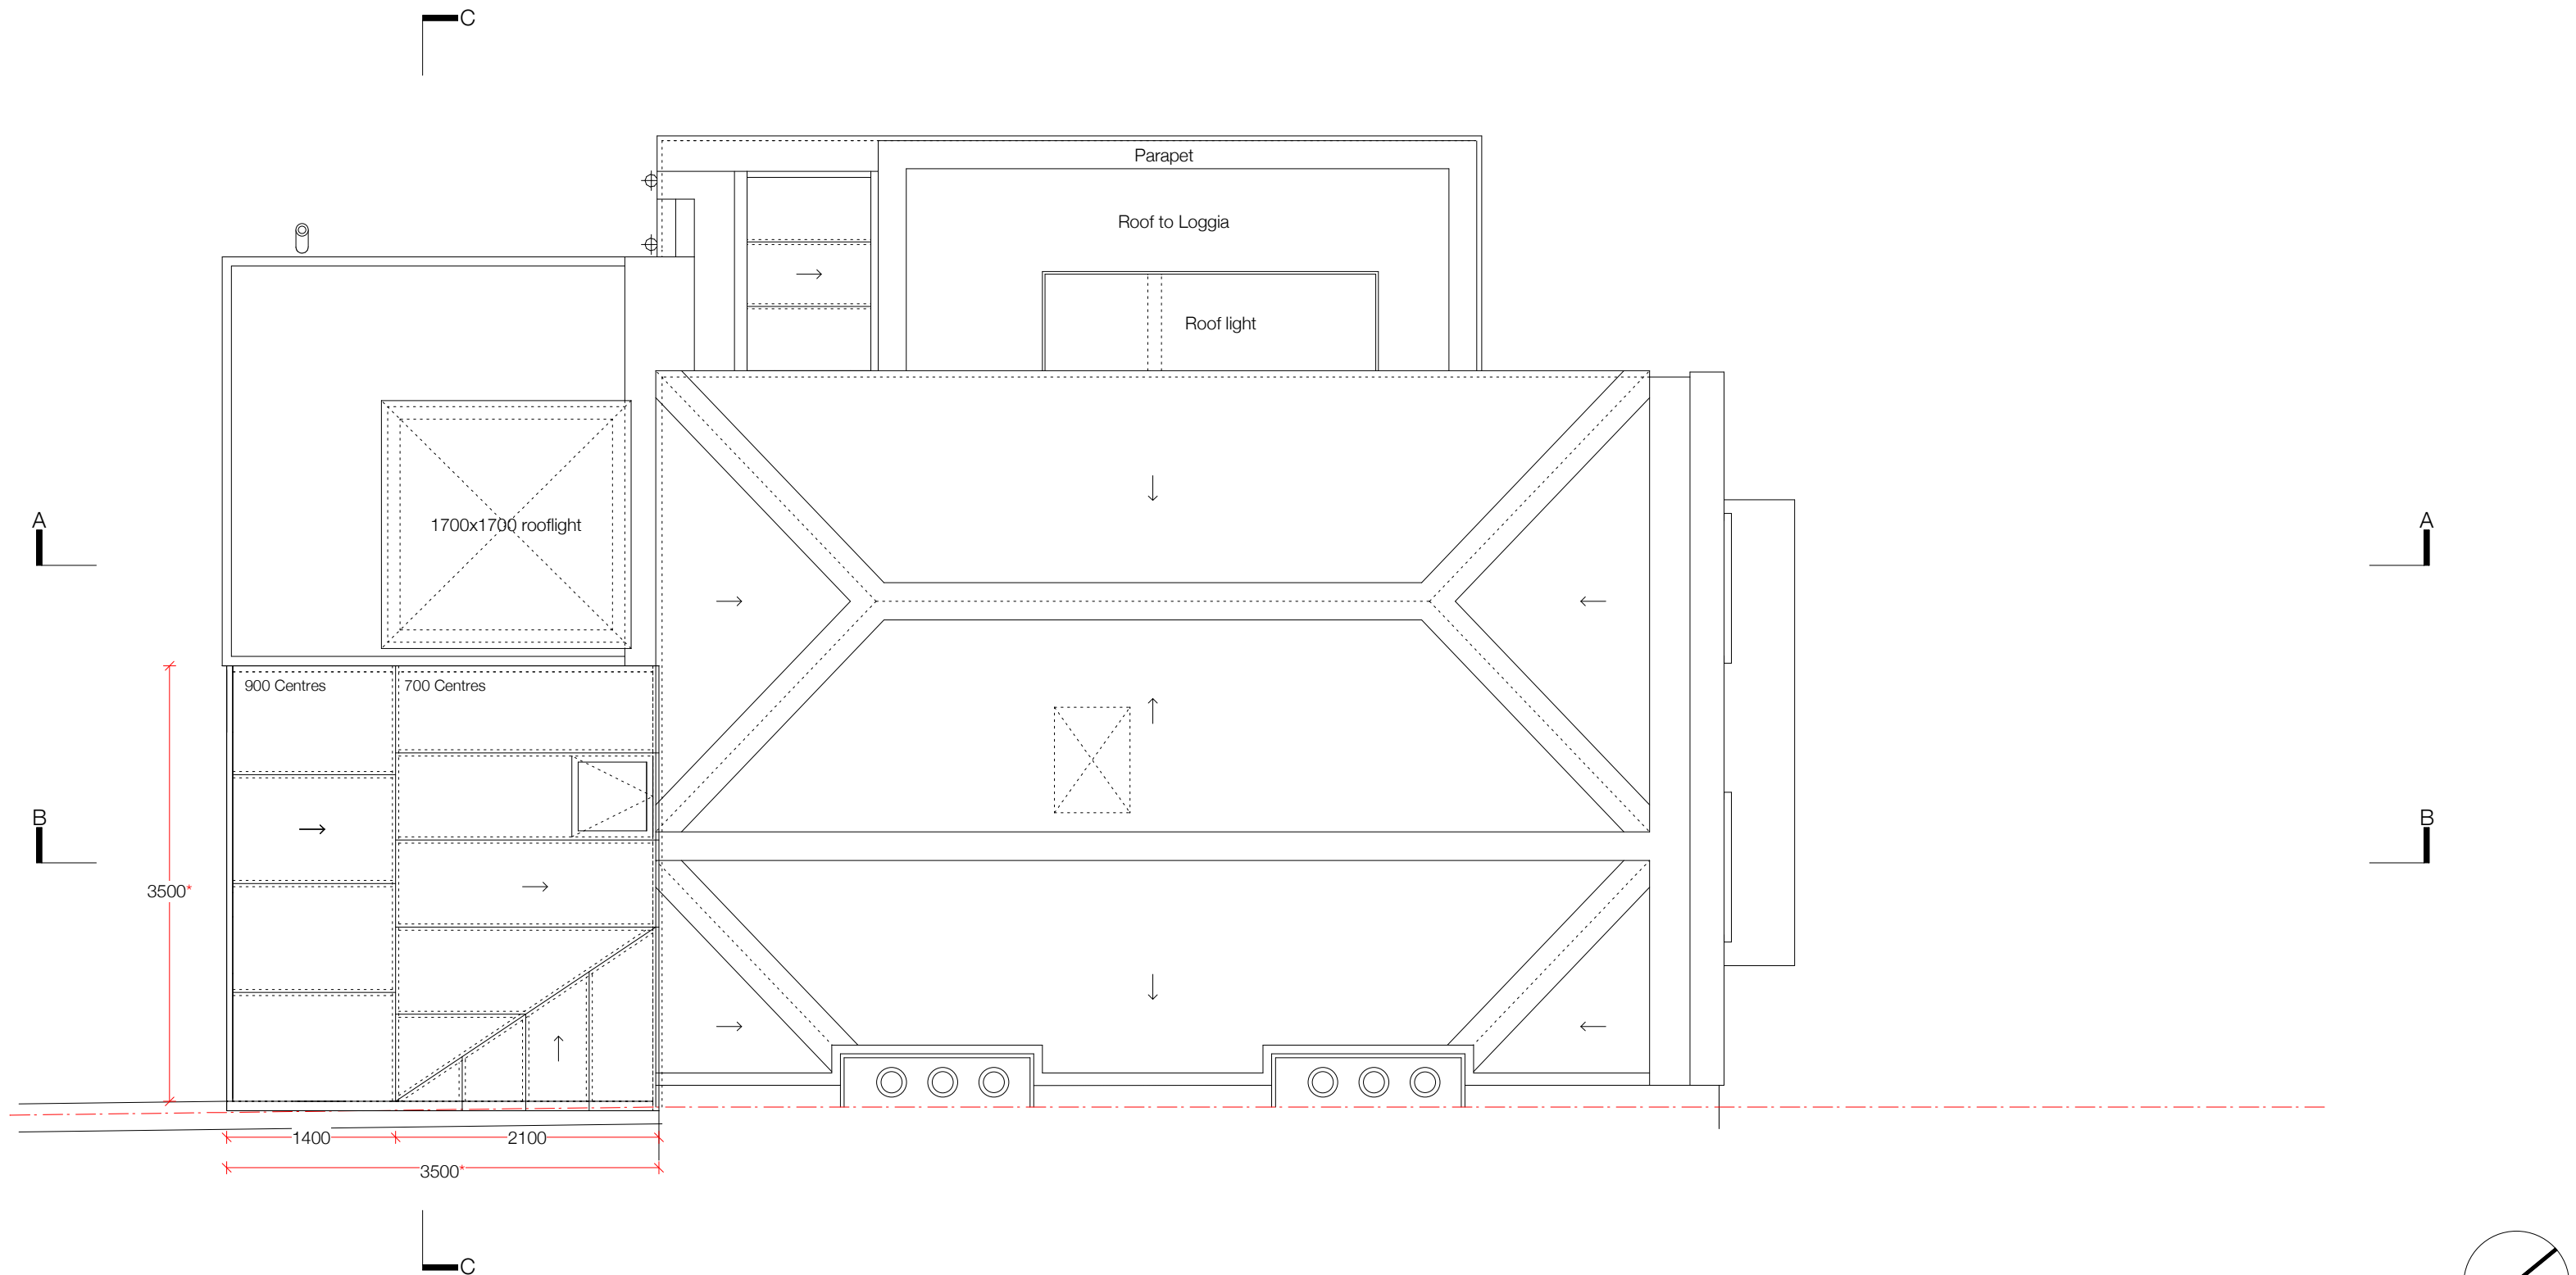

BRENDAN WOODS ANDREW HOULTON ARCHITECTS

84 FOUNDLING COURT LONDON WC1N 1AN  
TEL 020 7837 8208  
FAX 020 7837 8298  
BRENDAN@BW-ARCHITECT.CO.UK

|                                |                  |          |                                     |                      |      |
|--------------------------------|------------------|----------|-------------------------------------|----------------------|------|
| PROJECT:<br>Rochester Road NW1 |                  |          | DRAWING TITLE<br>PROPOSED ROOF PLAN |                      |      |
| DATE<br>12.04.2012             | SCALE<br>1:50@A3 | STATUS   | PROJECT REF.<br>56RR                | DRAWING NO.<br>B/105 | REV. |
| DRAWN                          | CHECKED          | APPROVED | CAD REFERENCES                      |                      |      |

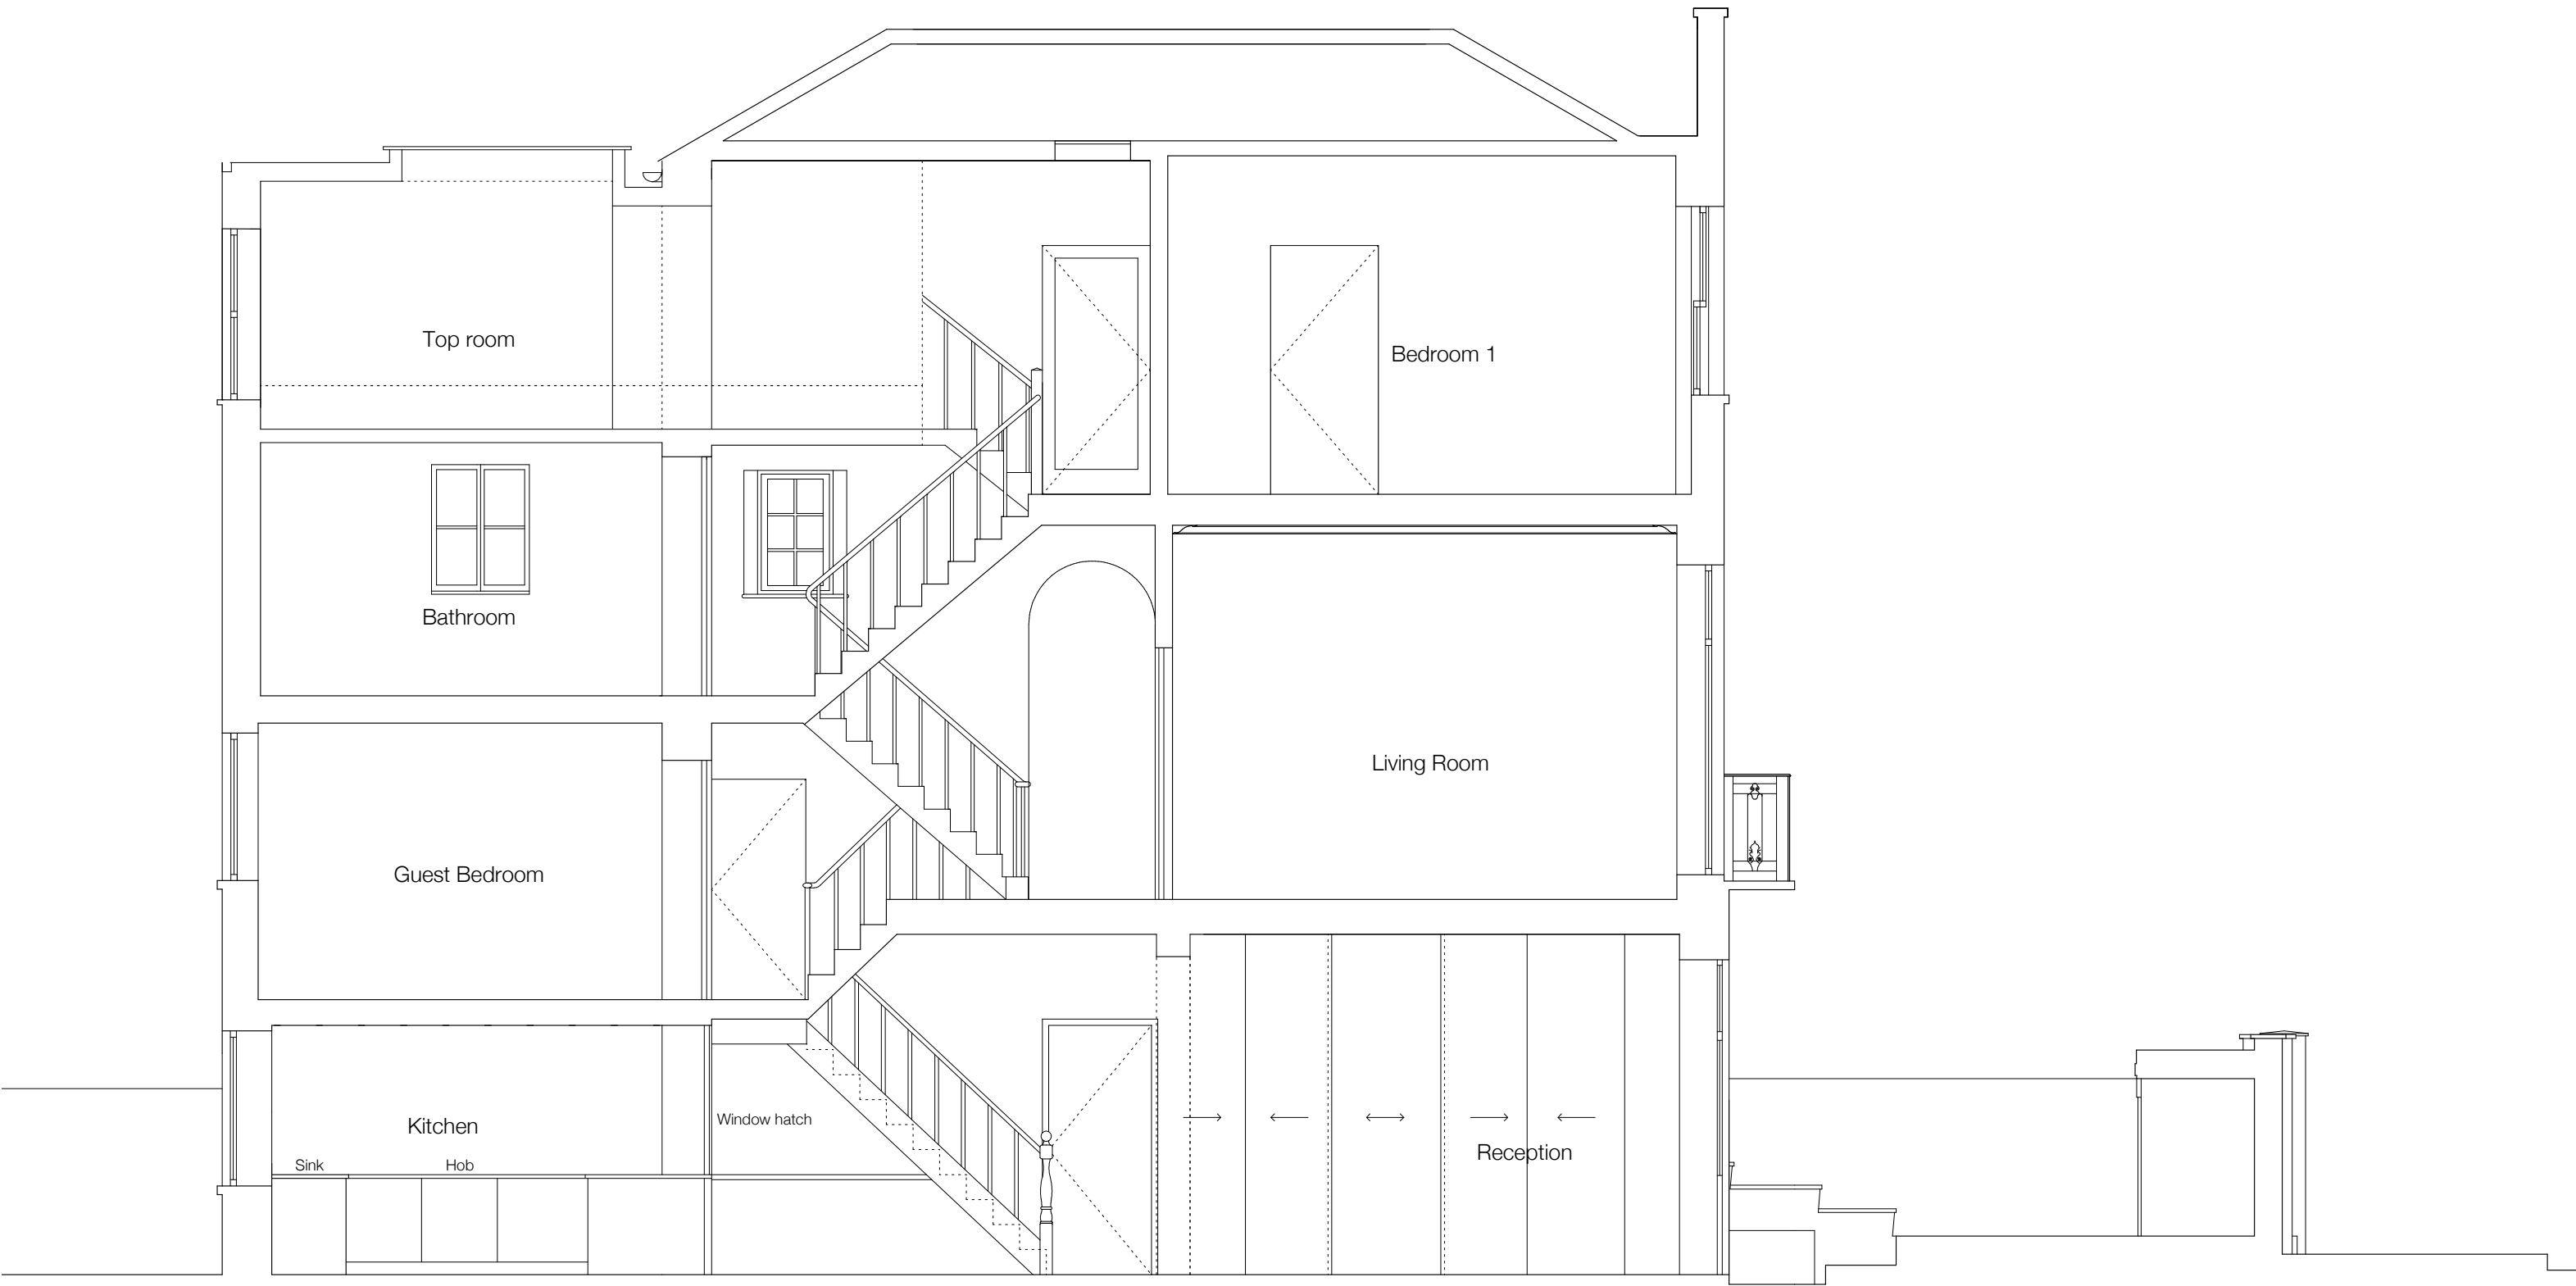

BRENDAN WOODS ANDREW HOULTON ARCHITECTS

84 FOUNDLING COURT LONDON WC1N 1AN  
TEL 020 7837 8208  
FAX 020 7837 8298  
BRENDAN@BW-ARCHITECT.CO.UK

|                                |                  |          |                                      |                      |      |
|--------------------------------|------------------|----------|--------------------------------------|----------------------|------|
| PROJECT:<br>Rochester Road NW1 |                  |          | DRAWING TITLE<br>PROPOSED SECTION AA |                      |      |
| DATE<br>12.04.2012             | SCALE<br>1:50@A3 | STATUS   | PROJECT REF.<br>56RR                 | DRAWING NO.<br>B/106 | REV. |
| DRAWN                          | CHECKED          | APPROVED | CAD REFERENCES                       |                      |      |



BRENDAN WOODS ANDREW HOULTON ARCHITECTS

84 FOUNDLING COURT LONDON WC1N 1AN  
TEL 020 7837 8208  
FAX 020 7837 8298  
BRENDAN@BW-ARCHITECT.CO.UK

|                                |                  |          |                                      |                      |      |
|--------------------------------|------------------|----------|--------------------------------------|----------------------|------|
| PROJECT:<br>Rochester Road NW1 |                  |          | DRAWING TITLE<br>PROPOSED SECTION BB |                      |      |
| DATE<br>12.04.2012             | SCALE<br>1:50@A3 | STATUS   | PROJECT REF.<br>56RR                 | DRAWING NO.<br>B/107 | REV. |
| DRAWN                          | CHECKED          | APPROVED | CAD REFERENCES                       |                      |      |



BRENDAN WOODS ANDREW HOULTON ARCHITECTS

84 FOUNDLING COURT LONDON WC1N 1AN  
TEL 020 7837 8208  
FAX 020 7837 8298  
BRENDAN@BW-ARCHITECT.CO.UK

PROJECT:  
Rochester Road NW1

DATE  
12.04.2012

DRAWN

SCALE  
1:50@A3

CHECKED

STATUS

APPROVED

DRAWING TITLE  
PROPOSED SECTION BB


PROJECT REF.  
56RR

CAD REFERENCES

DRAWING NO.  
B/107b

REV.



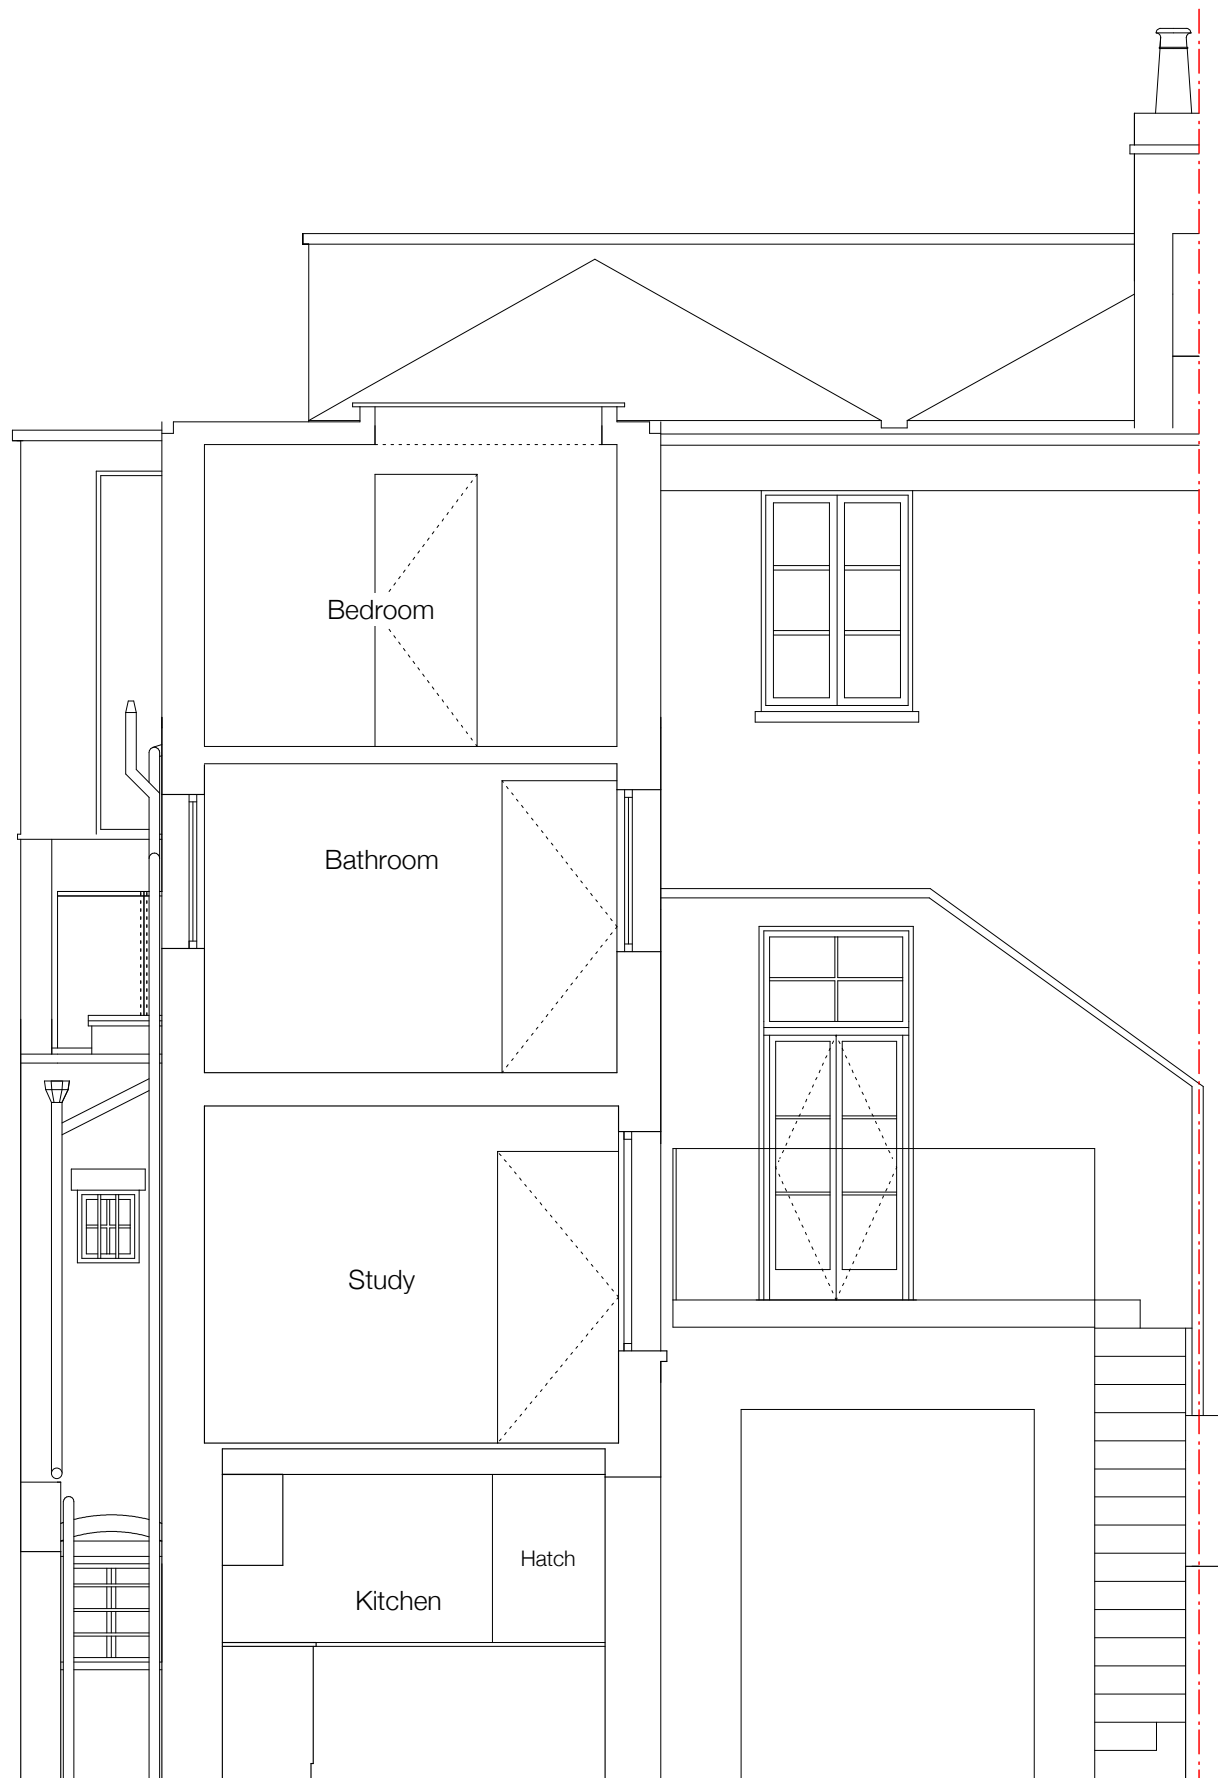

BRENDAN WOODS ANDREW HOULTON ARCHITECTS

84 FOUNDLING COURT LONDON WC1N 1AN  
TEL 020 7837 8208  
FAX 020 7837 8298  
BRENDAN@BW-ARCHITECT.CO.UK

PROJECT:  
Rochester Road NW1

DATE  
12.04.2012

DRAWN

SCALE  
1:50@A3

CHECKED

STATUS

APPROVED

DRAWING TITLE  
PROPOSED SECTION CC

PROJECT REF.  
56RR

CAD REFERENCES

DRAWING NO.  
B/108

REV.



New Loggia in brick to match existing

BRENDAN WOODS ANDREW HOULTON ARCHITECTS

84 FOUNDLING COURT LONDON WC1N 1AN  
TEL 020 7837 8208  
FAX 020 7837 8298  
BRENDAN@BW-ARCHITECT.CO.UK

PROJECT:  
Rochester Road NW1

DATE  
12.04.2012

DRAWN

SCALE  
1:50@A3

CHECKED

STATUS

APPROVED

DRAWING TITLE  
PROPOSED SOUTH WEST ELEVATION

PROJECT REF.  
56RR

CAD REFERENCES

DRAWING NO.  
B/109

REV.



BRENDAN WOODS ANDREW HOULTON ARCHITECTS

84 FOUNDLING COURT LONDON WC1N 1AN  
TEL 020 7837 8208  
FAX 020 7837 8298  
BRENDAN@BW-ARCHITECT.CO.UK

PROJECT:  
Rochester Road NW1

DATE  
12.04.2012

DRAWN

SCALE  
1:50@A3

CHECKED

STATUS

APPROVED


DRAWING TITLE  
PROPOSED SOUTH WEST ROAD ELEVATION

PROJECT REF.  
56RR

CAD REFERENCES

DRAWING NO.  
B/110

REV.

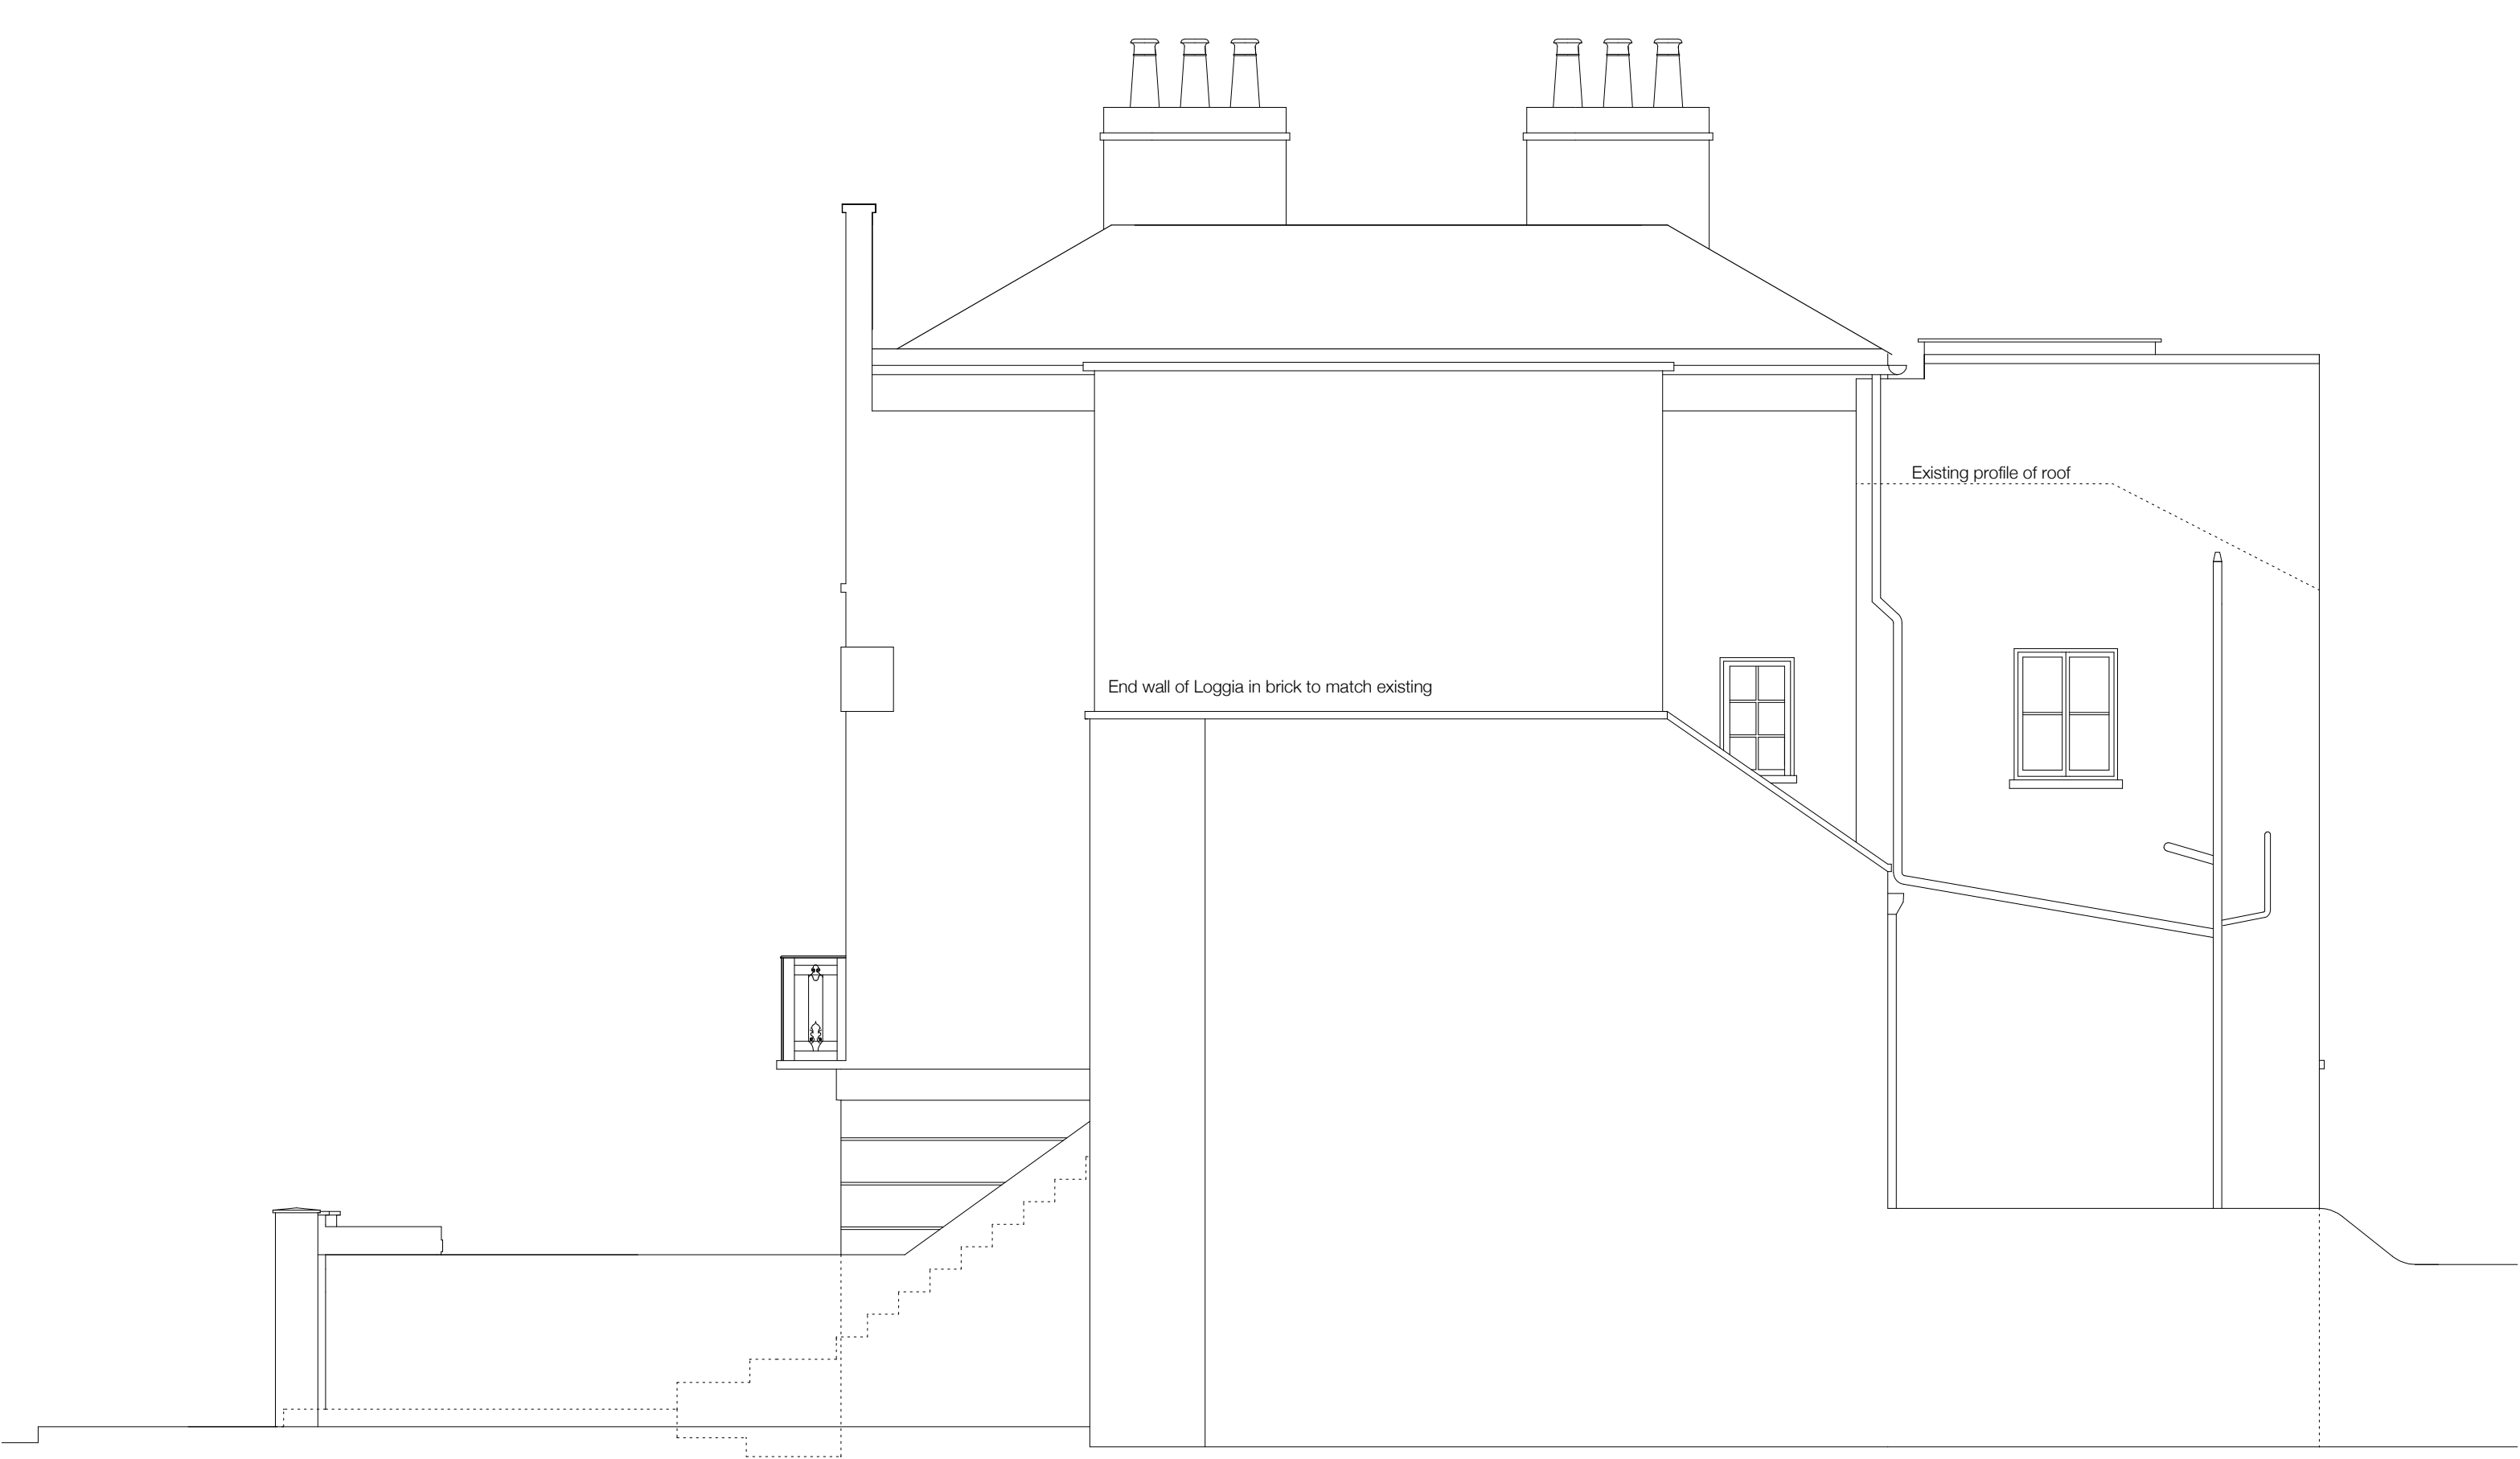

BRENDAN WOODS ANDREW HOULTON ARCHITECTS

84 FOUNDLING COURT LONDON WC1N 1AN  
TEL 020 7837 8208  
FAX 020 7837 8298  
BRENDAN@BW-ARCHITECT.CO.UK

|                                |                  |          |  |                      |      |
|--------------------------------|------------------|----------|--|----------------------|------|
| PROJECT:<br>Rochester Road NW1 |                  |          | DRAWING TITLE<br>PROPOSED NORTH WEST ELEVATION |                      |      |
| DATE<br>12.04.2012             | SCALE<br>1:50@A3 | STATUS   | PROJECT REF.<br>56RR                           | DRAWING NO.<br>B/111 | REV. |
| DRAWN                          | CHECKED          | APPROVED | CAD REFERENCES                                 |                      |      |



BRENDAN WOODS ANDREW HOULTON ARCHITECTS

84 FOUNDLING COURT LONDON WC1N 1AN  
TEL 020 7837 8208  
FAX 020 7837 8298  
BRENDAN@BW-ARCHITECT.CO.UK

PROJECT:  
Rochester Road NW1

DATE  
12.04.2012

DRAWN

SCALE  
1:50@A3

CHECKED

STATUS

APPROVED

DRAWING TITLE  
PROPOSED NORTH EAST ELEVATION

PROJECT REF.  
56RR

CAD REFERENCES

DRAWING NO.  
B/112

REV.