

BRENDAN WOODS ANDREW HOULTON ARCHITECTS

84 FOUNDLING COURT LONDON WC1N 1AN
TEL 020 7837 8208
FAX 020 7837 8298
BRENDAN@BW-ARCHITECT.CO.UK

PROJECT:
Rochester Road NW1

DATE
12.04.2012

DRAWN

SCALE
1:50@A3

CHECKED

STATUS

APPROVED


DRAWING TITLE
PROPOSED GROUND FLOOR

PROJECT REF.
56RR

CAD REFERENCES

DRAWING NO.
C/101



REV.

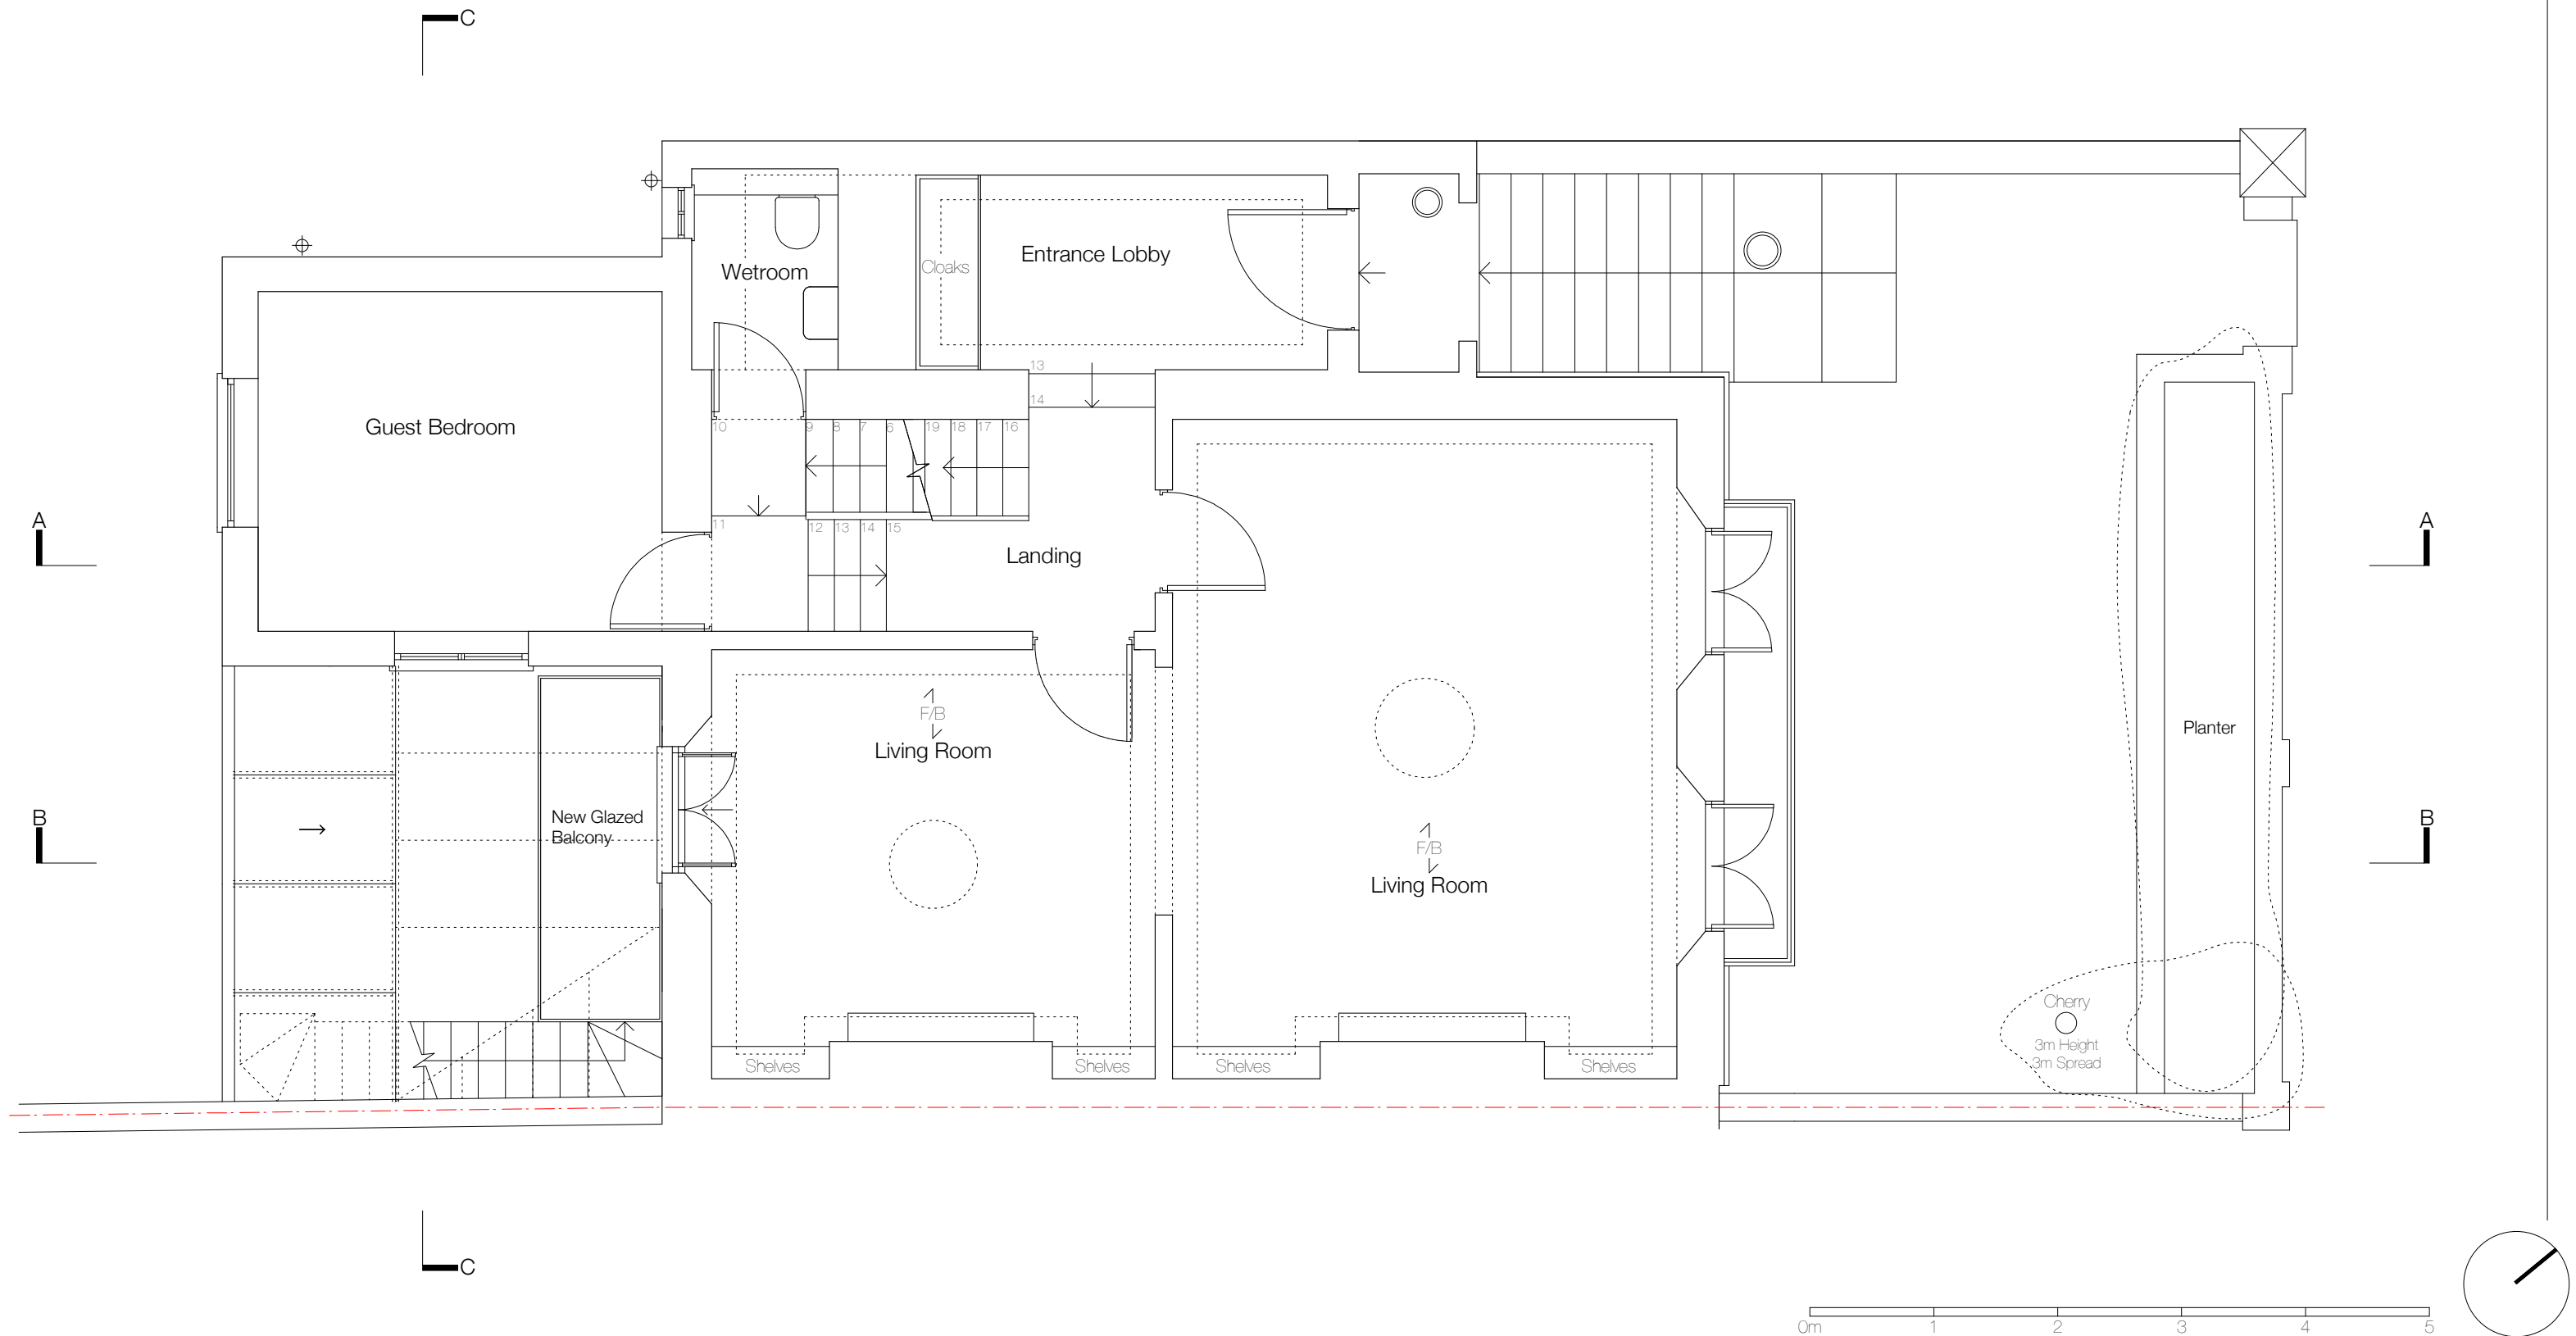

BRENDAN WOODS ANDREW HOULTON ARCHITECTS

84 FOUNDLING COURT LONDON WC1N 1AN
TEL 020 7837 8208
FAX 020 7837 8298
BRENDAN@BW-ARCHITECT.CO.UK



PROJECT: Rochester Road NW1		DRAWING TITLE PROPOSED FIRST FLOOR	
DATE 12.04.2012	SCALE 1:50@A3	PROJECT REF. 56RR	DRAWING NO. C/102
DRAWN	CHECKED	STATUS APPROVED	REV.
		CAD REFERENCES	

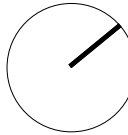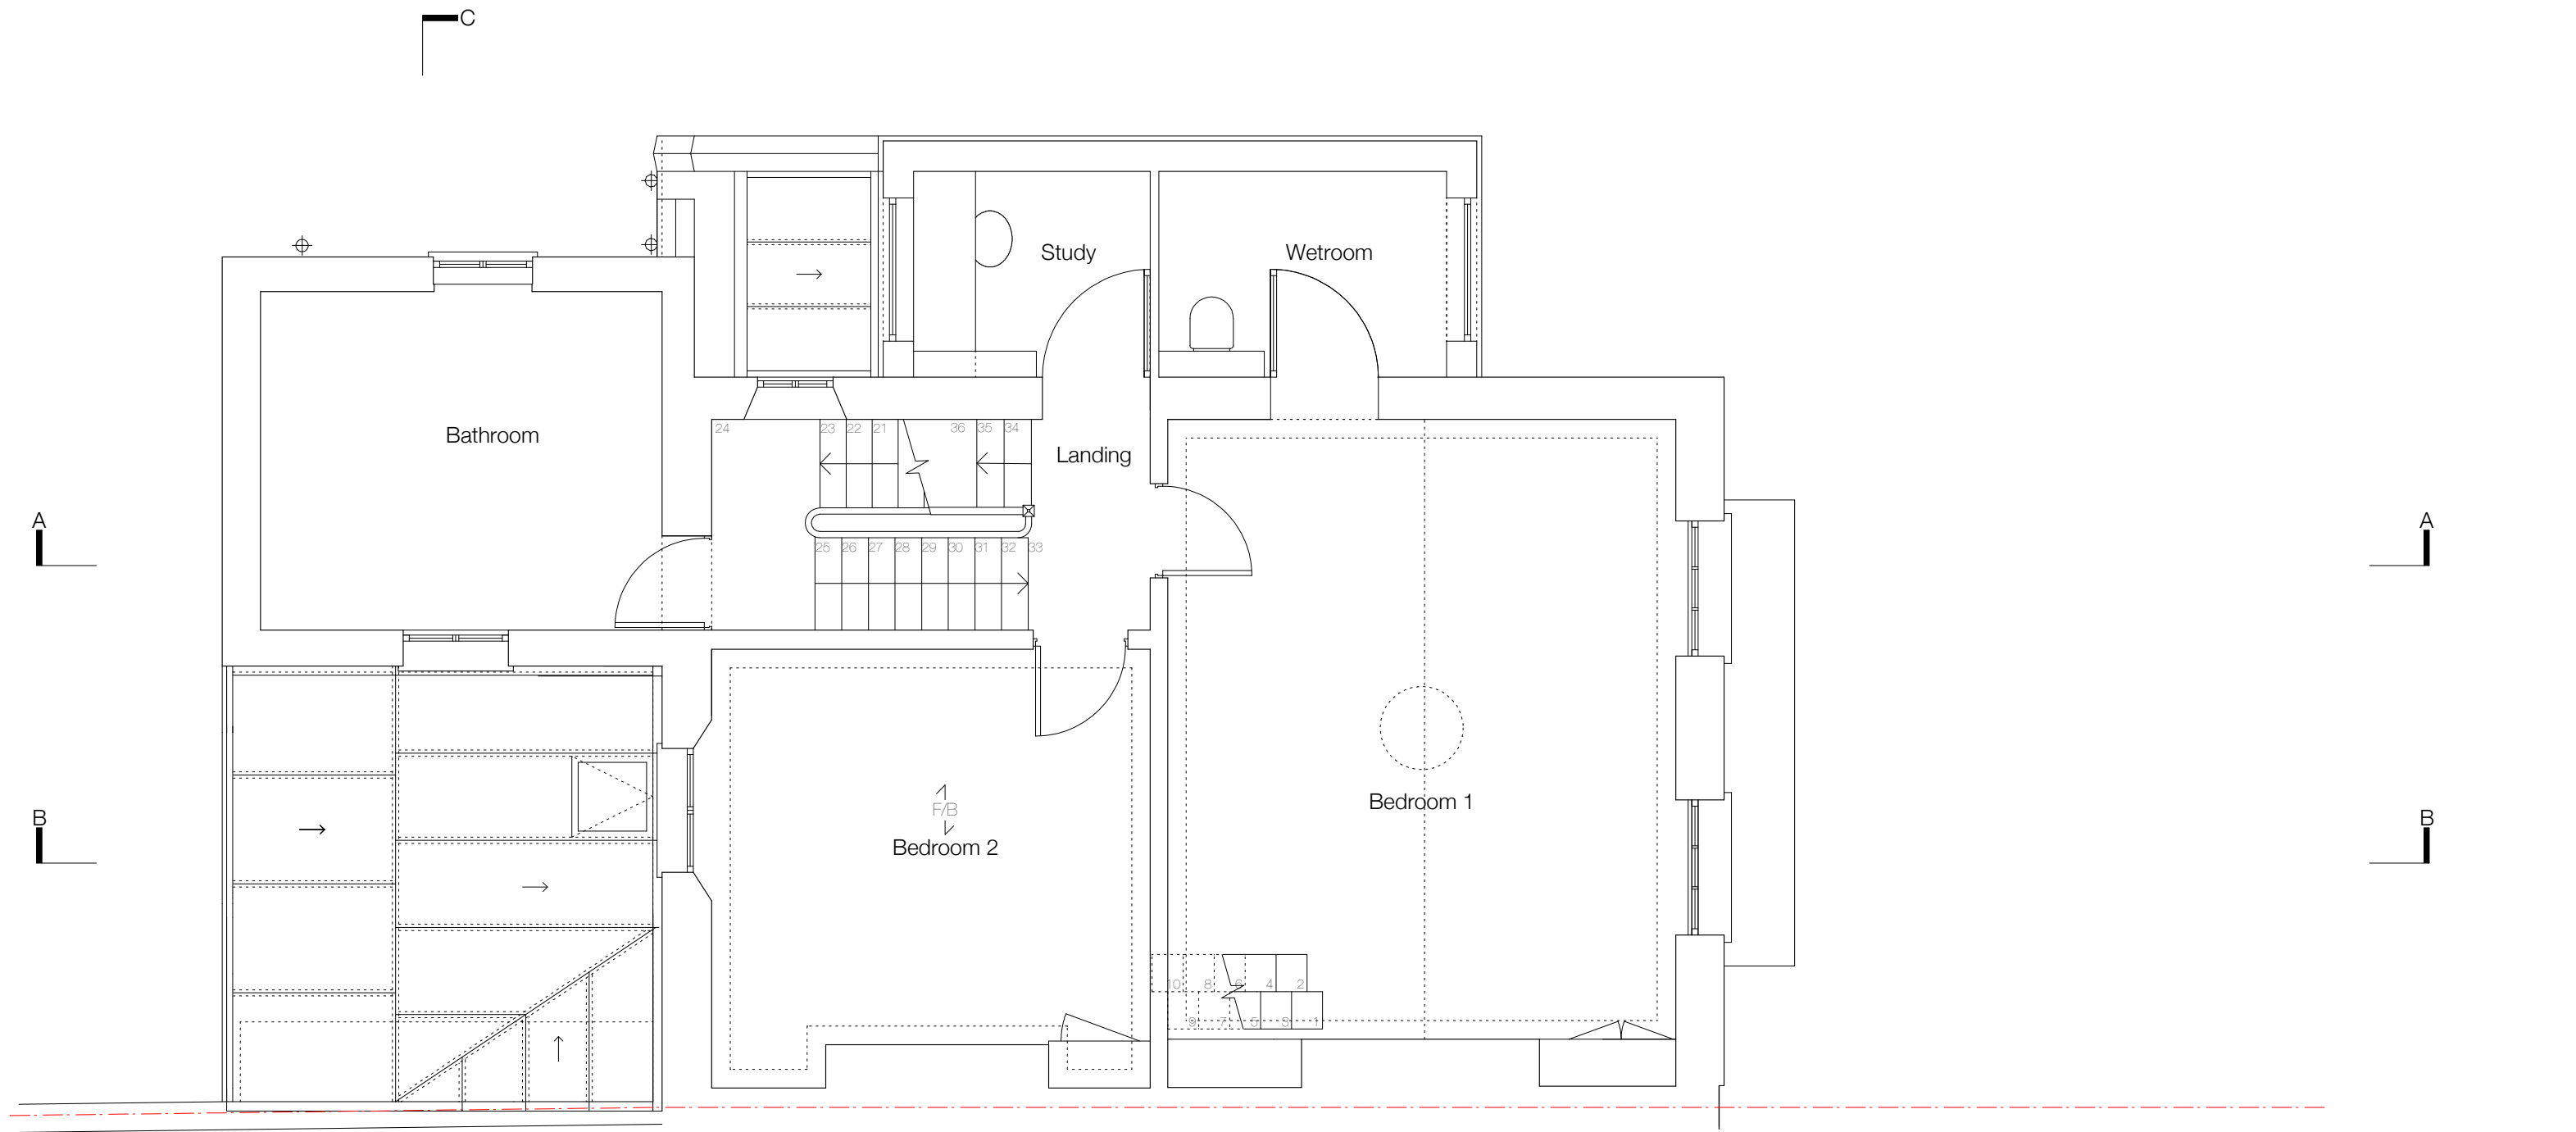

BRENDAN WOODS ANDREW HOULTON ARCHITECTS

84 FOUNDLING COURT LONDON WC1N 1AN
TEL 020 7837 8208
FAX 020 7837 8298
BRENDAN@BW-ARCHITECT.CO.UK



PROJECT: Rochester Road NW1			DRAWING TITLE PROPOSED SECOND FLOOR		
DATE 12.04.2012	SCALE 1:50@A3	STATUS	PROJECT REF. 56RR	DRAWING NO. C/103	REV.
DRAWN	CHECKED	APPROVED	CAD REFERENCES		

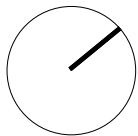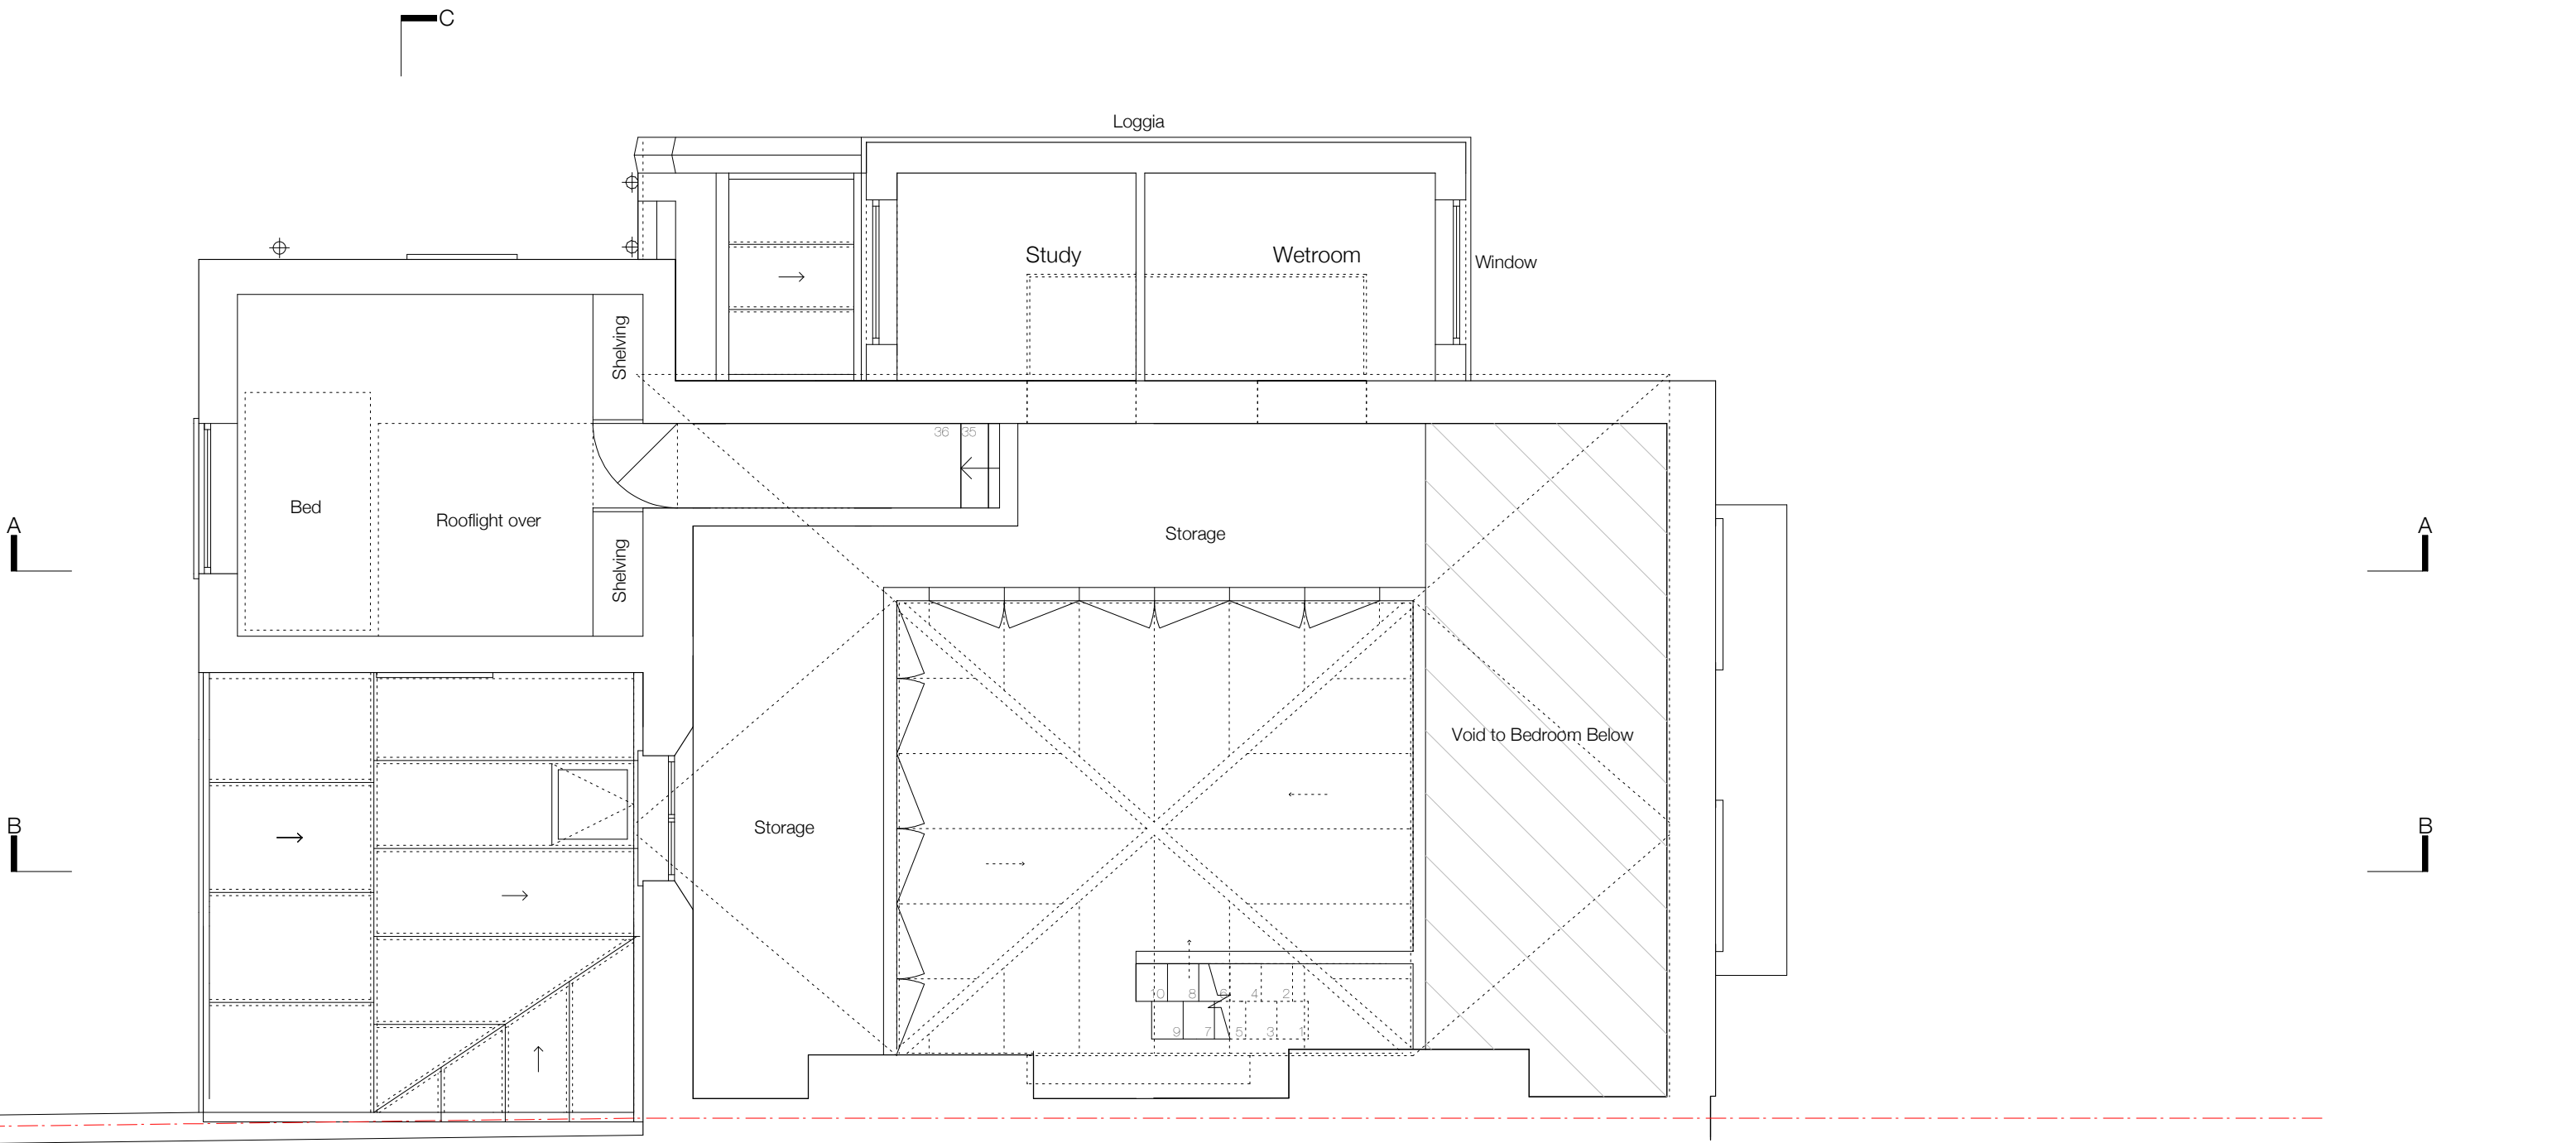

BRENDAN WOODS ANDREW HOULTON ARCHITECTS

84 FOUNDLING COURT LONDON WC1N 1AN
TEL 020 7837 8208
FAX 020 7837 8298
BRENDAN@BW-ARCHITECT.CO.UK


PROJECT: Rochester Road NW1			DRAWING TITLE PROPOSED SECOND FLOOR		
DATE 12.04.2012	SCALE 1:50@A3	STATUS	PROJECT REF. 56RR	DRAWING NO. C/104	REV.
DRAWN	CHECKED	APPROVED	CAD REFERENCES		

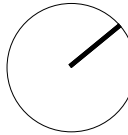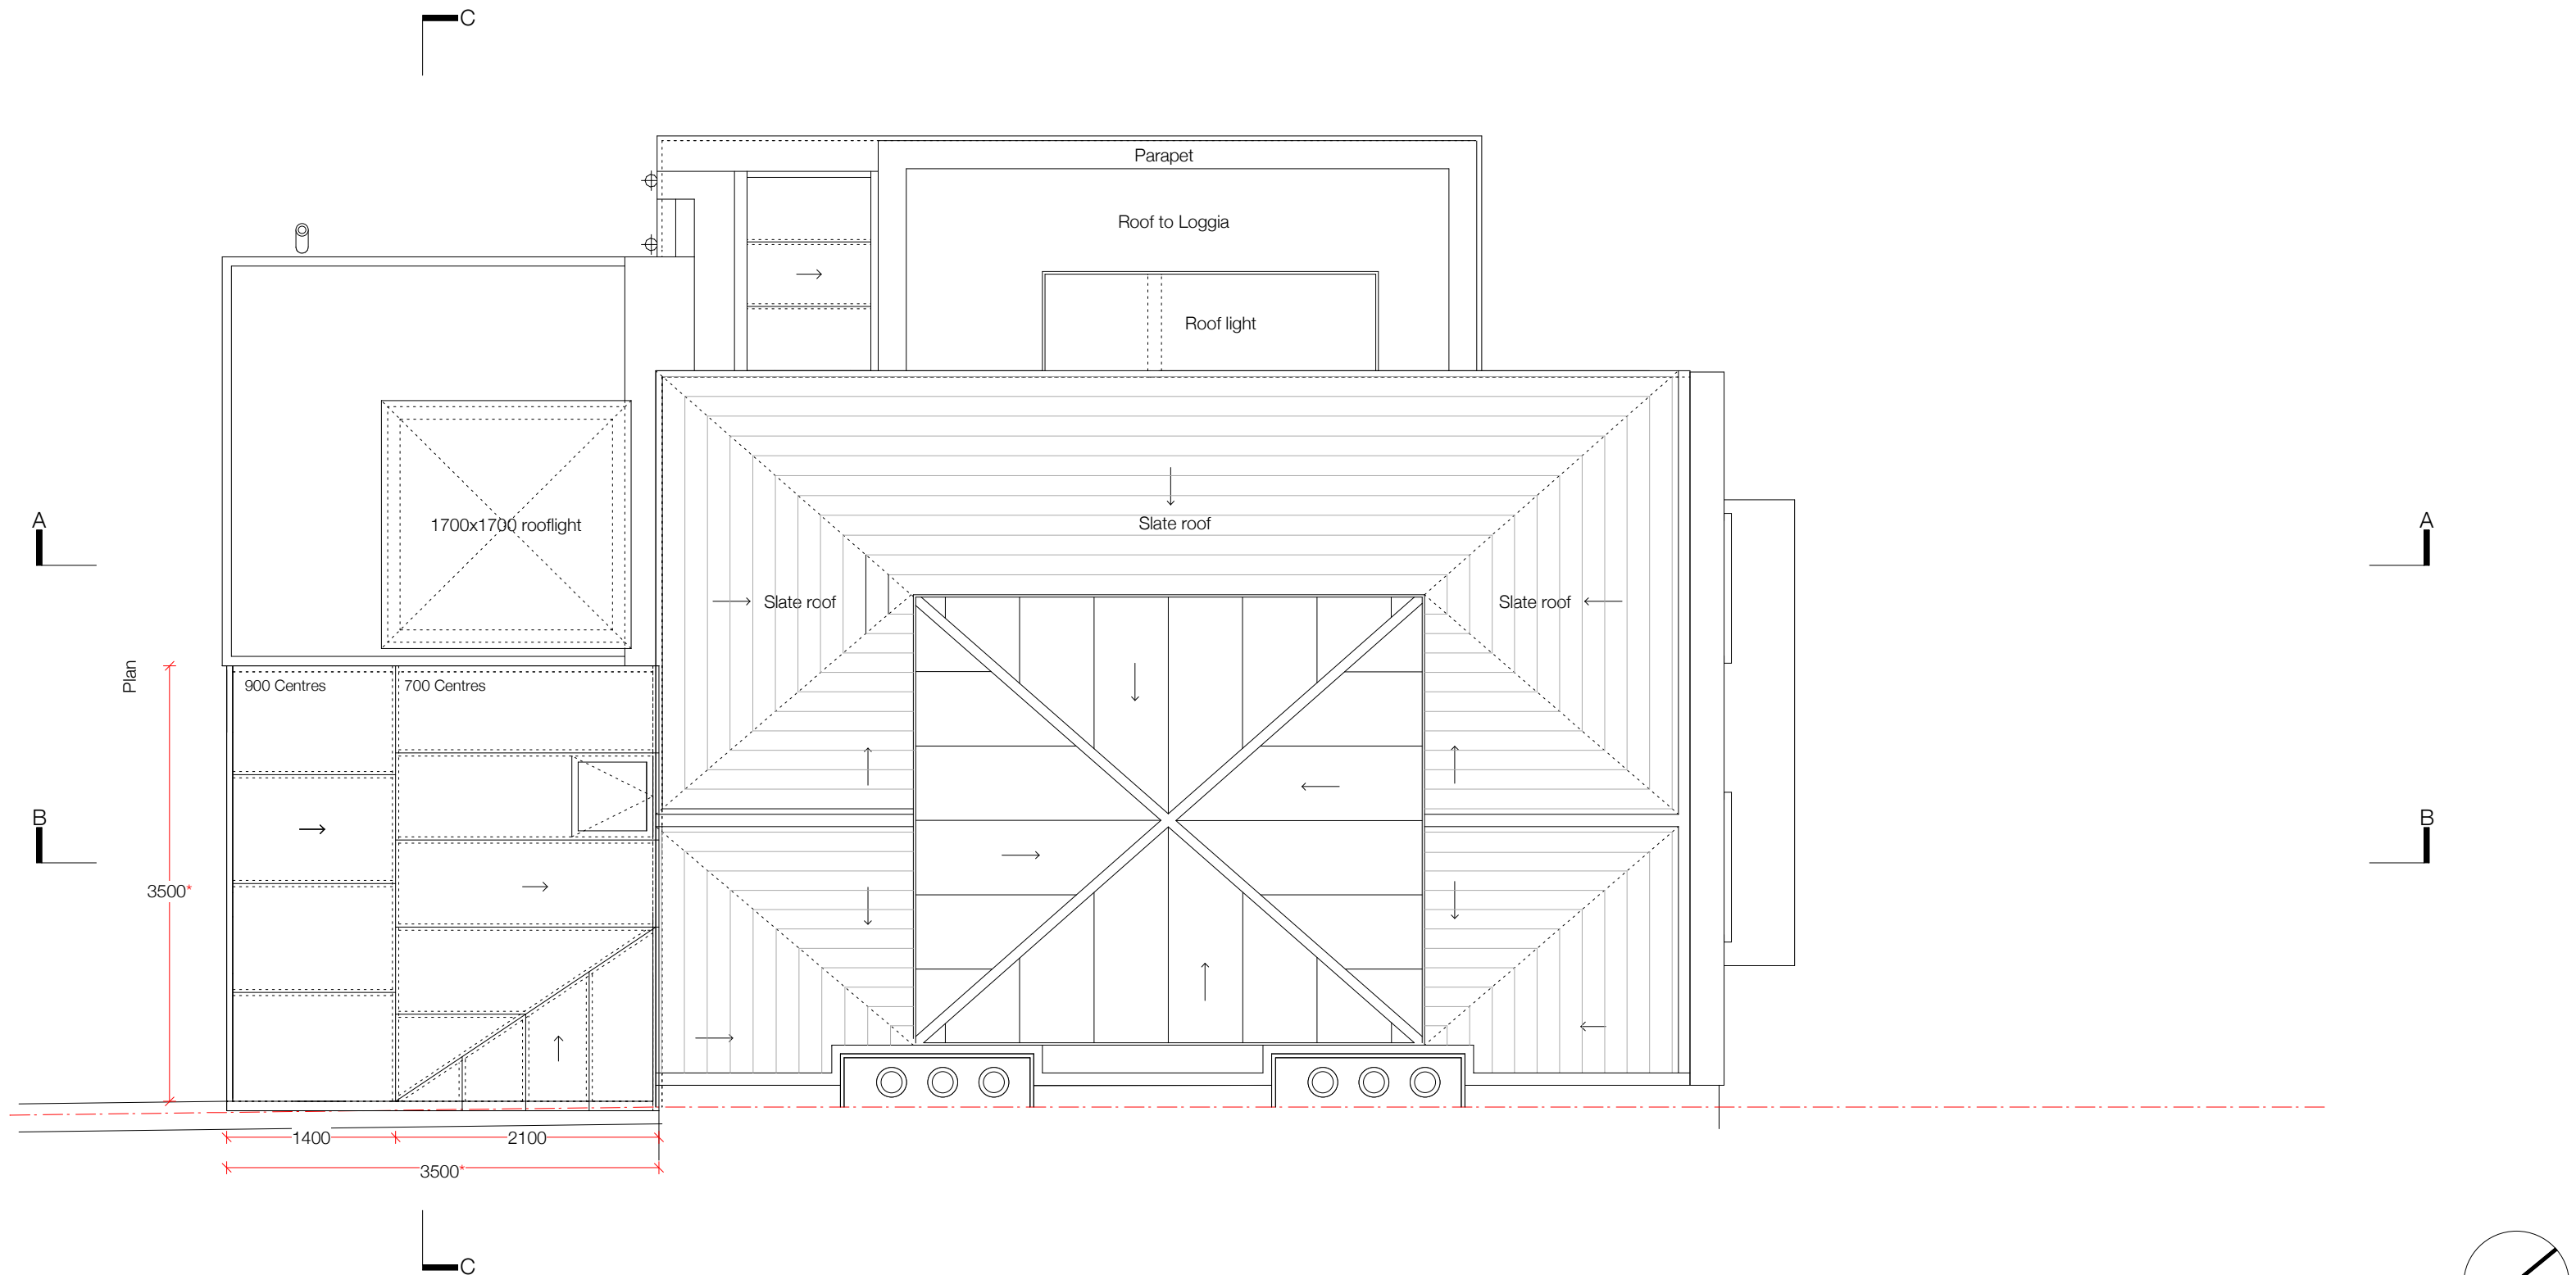

BRENDAN WOODS ANDREW HOULTON ARCHITECTS

84 FOUNDLING COURT LONDON WC1N 1AN
TEL 020 7837 8208
FAX 020 7837 8298
BRENDAN@BW-ARCHITECT.CO.UK

PROJECT: Rochester Road NW1			DRAWING TITLE PROPOSED ROOF PLAN		
DATE 12.04.2012	SCALE 1:50@A3	STATUS	PROJECT REF. 56RR	DRAWING NO. C/105	REV.
DRAWN	CHECKED	APPROVED	CAD REFERENCES		

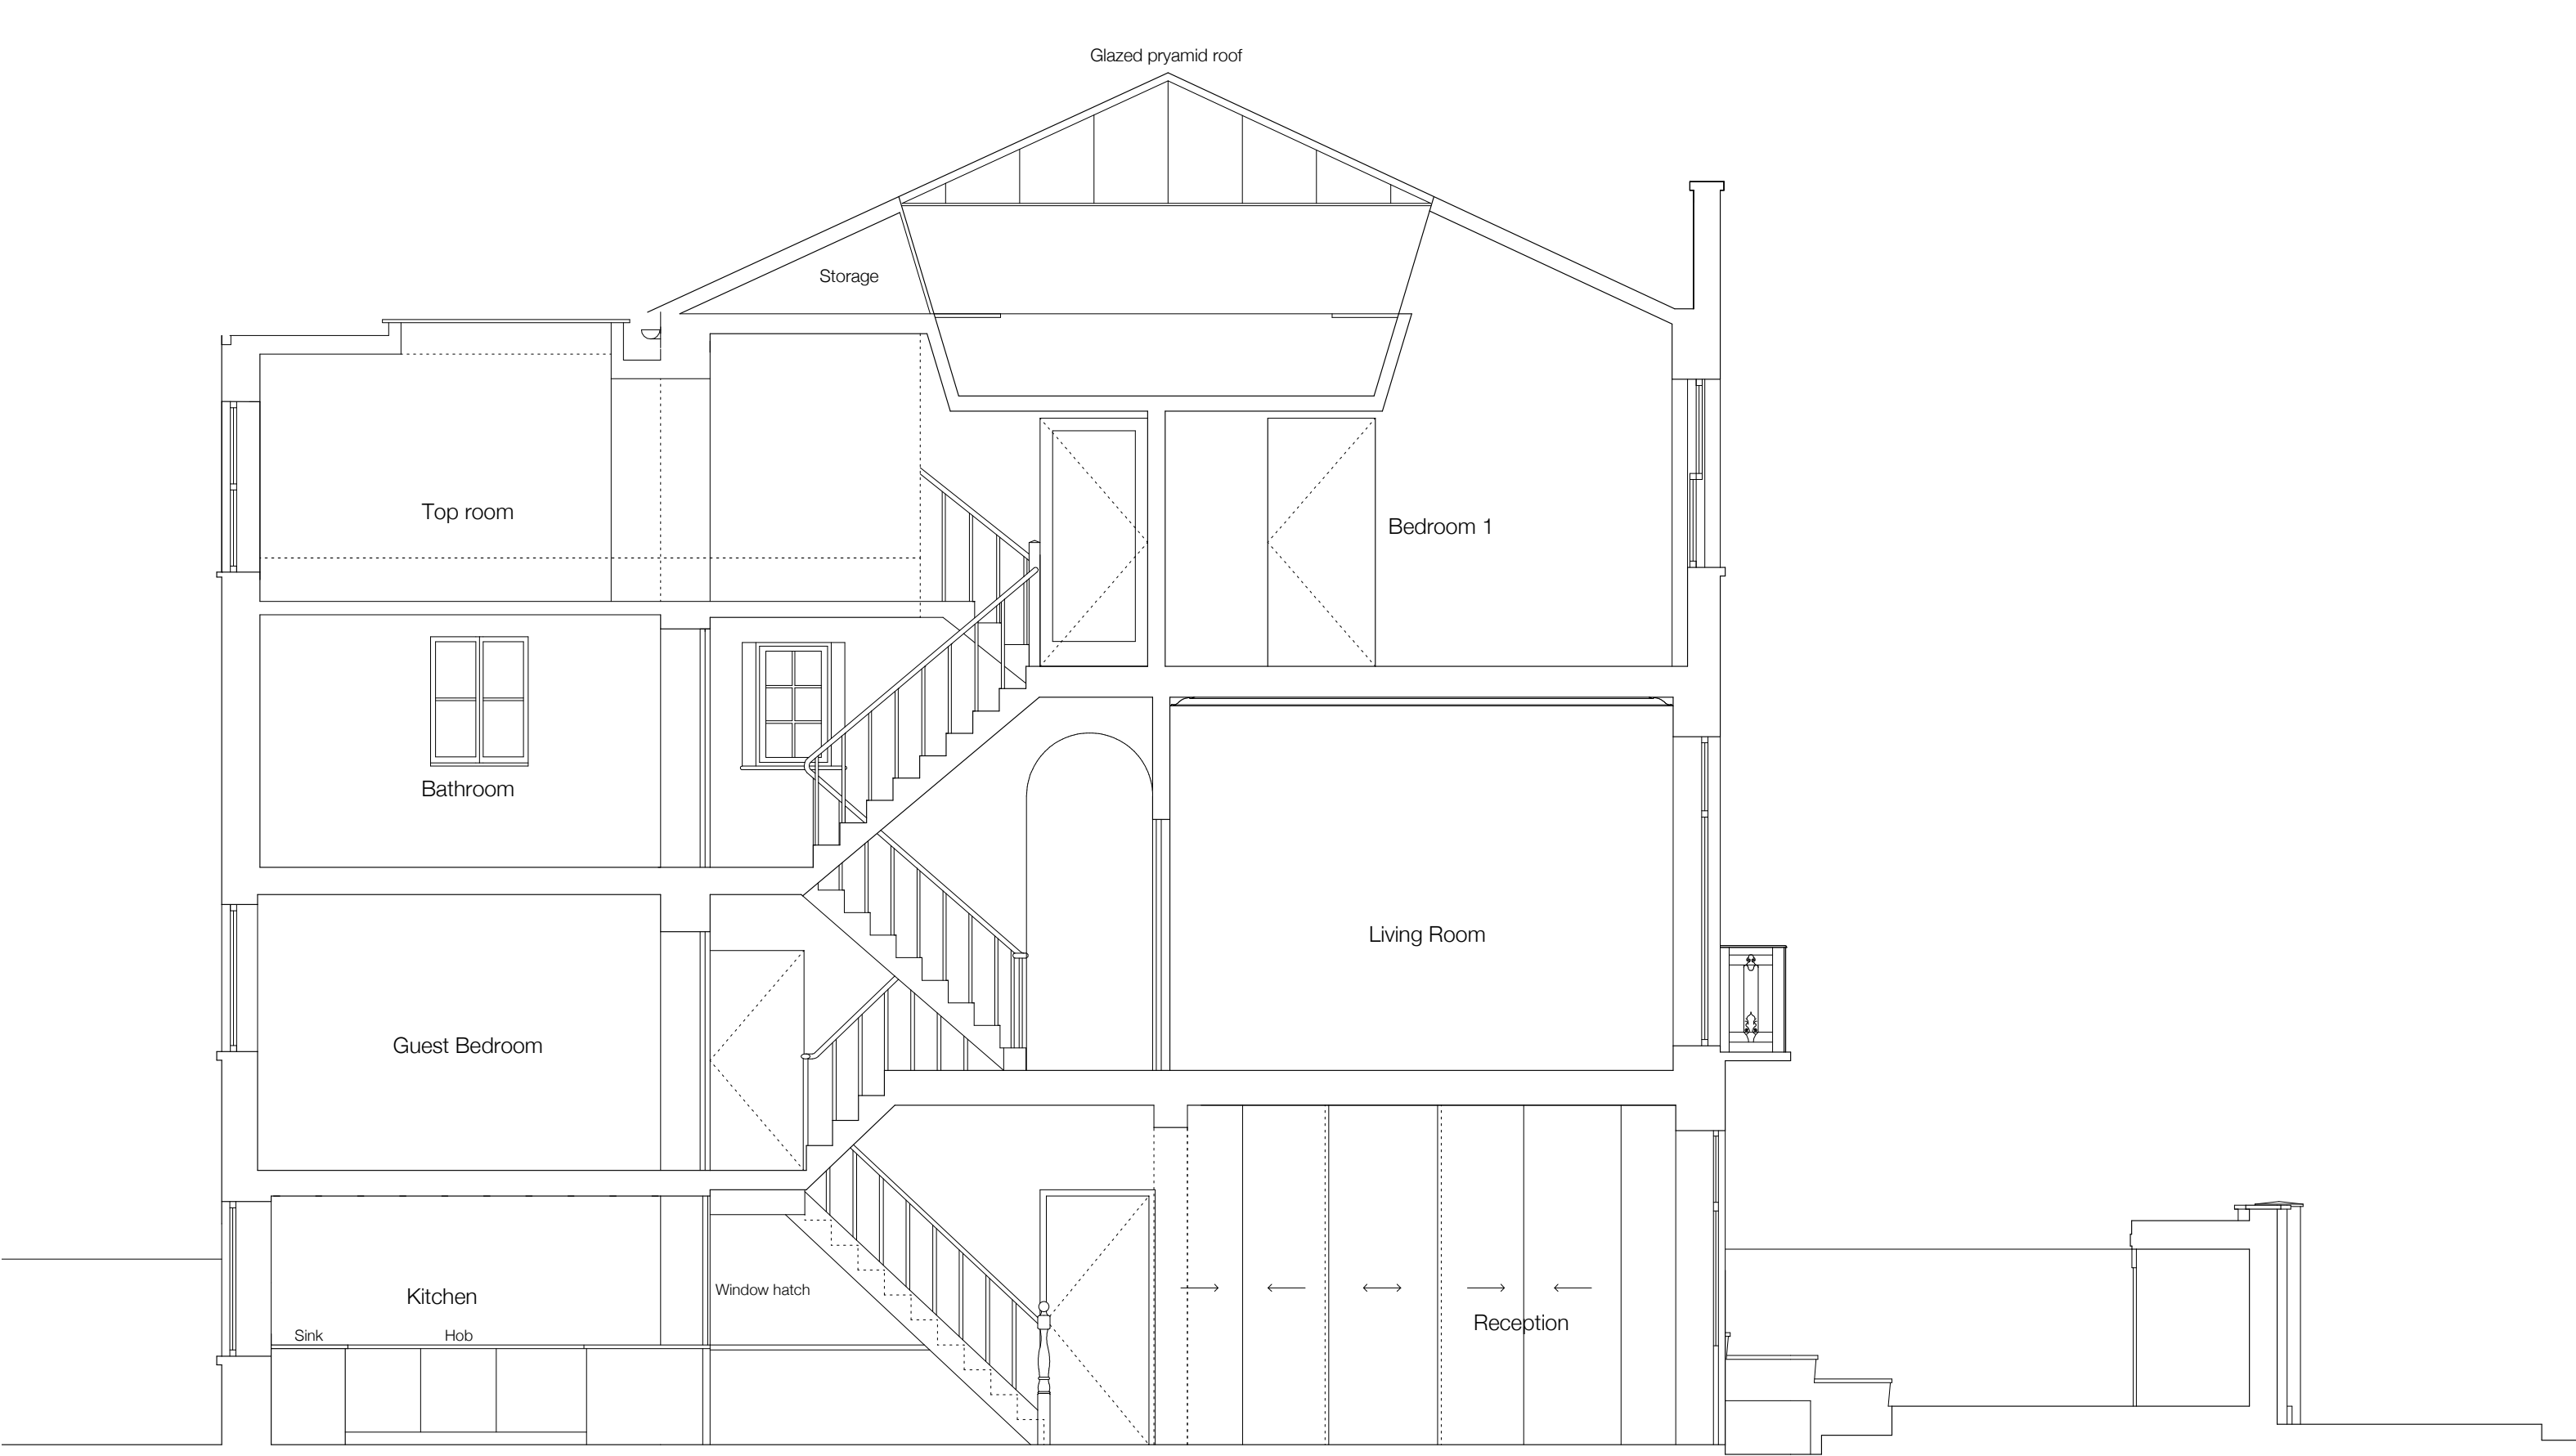

BRENDAN WOODS ANDREW HOULTON ARCHITECTS

84 FOUNDLING COURT LONDON WC1N 1AN
TEL 020 7837 8208
FAX 020 7837 8298
BRENDAN@BW-ARCHITECT.CO.UK

PROJECT: Rochester Road NW1			DRAWING TITLE PROPOSED SECTION AA		
DATE 12.04.2012	SCALE 1:50@A3	STATUS	PROJECT REF. 56RR	DRAWING NO. C/106	REV.
DRAWN	CHECKED	APPROVED	CAD REFERENCES		



BRENDAN WOODS ANDREW HOULTON ARCHITECTS

84 FOUNDLING COURT LONDON WC1N 1AN
TEL 020 7837 8208
FAX 020 7837 8298
BRENDAN@BW-ARCHITECT.CO.UK

PROJECT: Rochester Road NW1			DRAWING TITLE PROPOSED SECTION BB		
DATE 12.04.2012	SCALE 1:50@A3	STATUS	PROJECT REF. 56RR	DRAWING NO. C/107	REV.
DRAWN	CHECKED	APPROVED	CAD REFERENCES		



BRENDAN WOODS ANDREW HOULTON ARCHITECTS

84 FOUNDLING COURT LONDON WC1N 1AN
TEL 020 7837 8208
FAX 020 7837 8298
BRENDAN@BW-ARCHITECT.CO.UK

PROJECT:
Rochester Road NW1

DATE
12.04.2012

DRAWN

SCALE
1:50@A3

CHECKED

STATUS

APPROVED


DRAWING TITLE
PROPOSED SECTION BB

PROJECT REF.
56RR

CAD REFERENCES

DRAWING NO.
C/107b

REV.

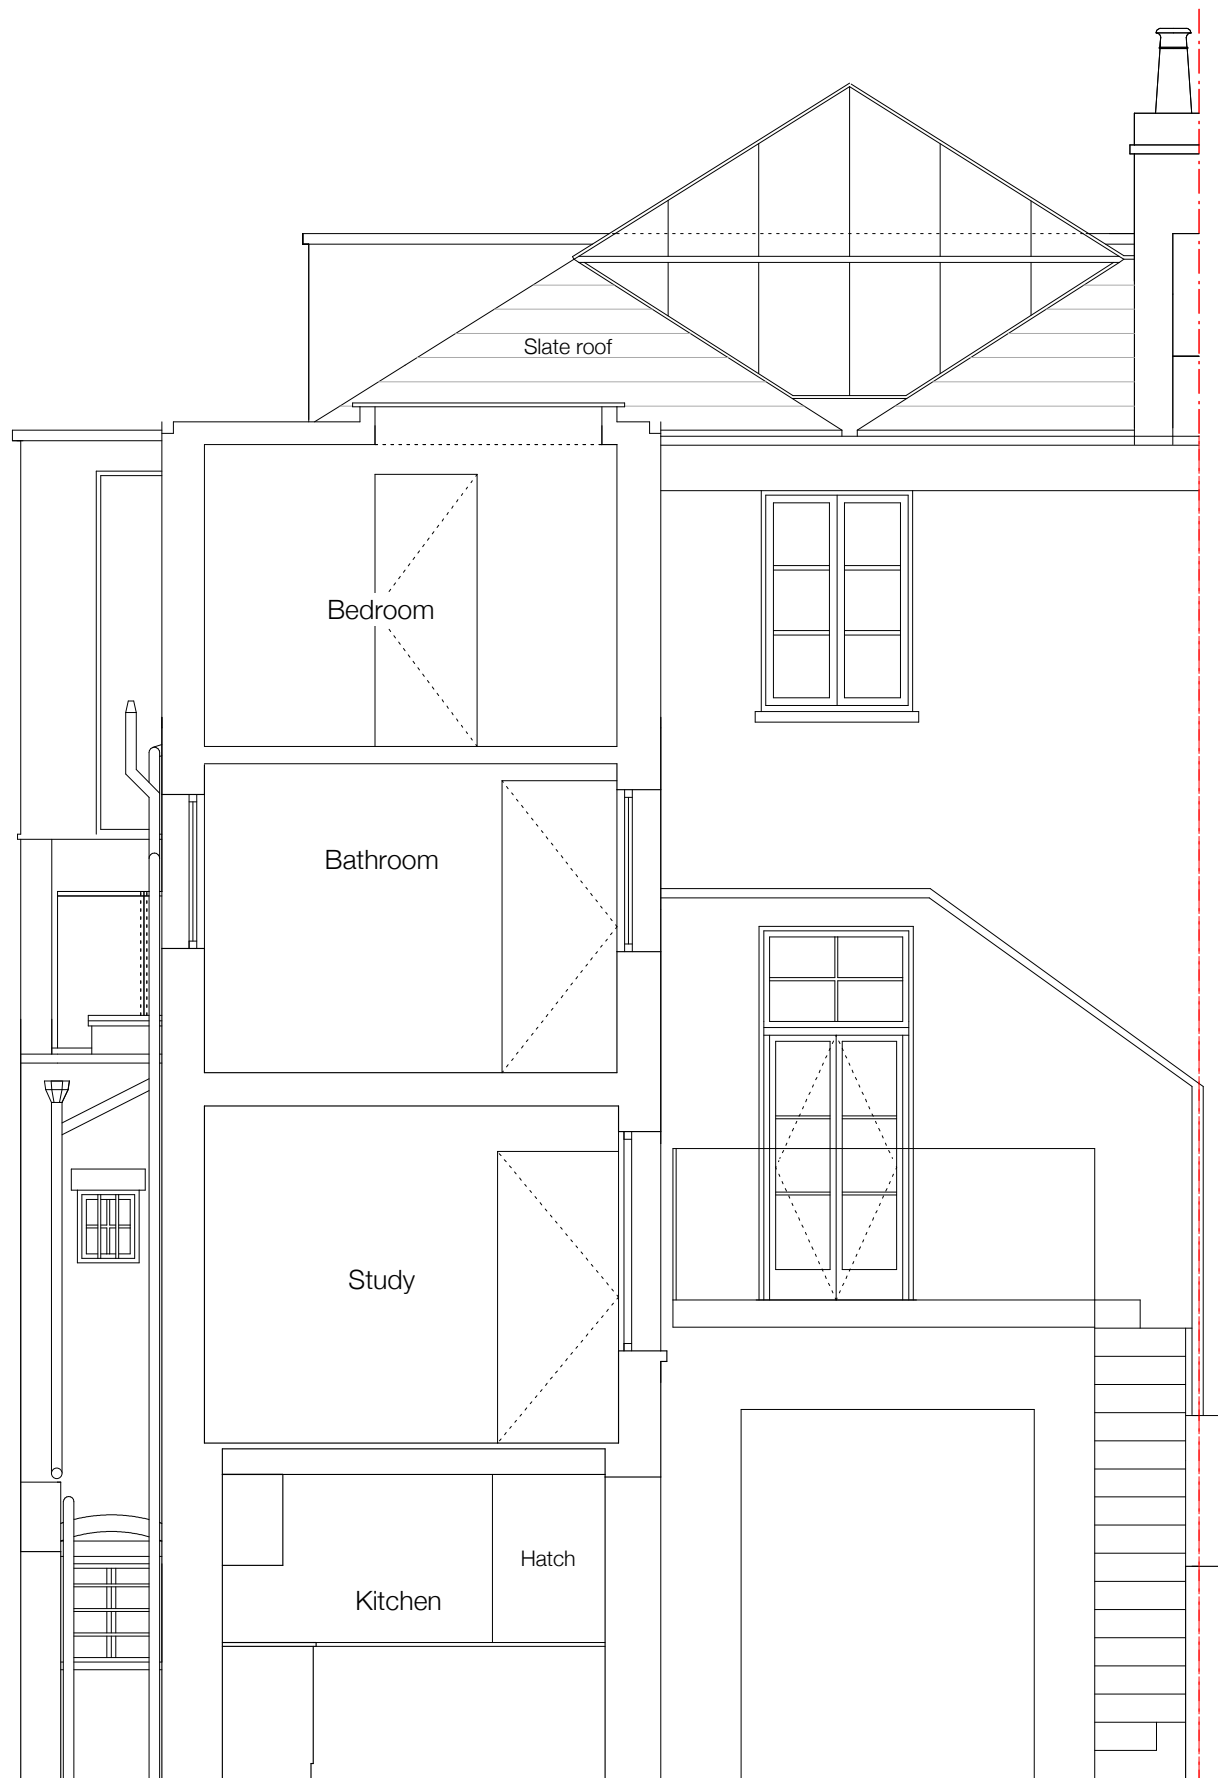

BRENDAN WOODS ANDREW HOULTON ARCHITECTS

84 FOUNDLING COURT LONDON WC1N 1AN
TEL 020 7837 8208
FAX 020 7837 8298
BRENDAN@BW-ARCHITECT.CO.UK

PROJECT: Rochester Road NW1			DRAWING TITLE PROPOSED SECTION CC		
DATE 12.04.2012	SCALE 1:50@A3	STATUS	PROJECT REF. 56RR	DRAWING NO. C/108	REV.
DRAWN	CHECKED	APPROVED	CAD REFERENCES		



BRENDAN WOODS ANDREW HOULTON ARCHITECTS

84 FOUNDLING COURT LONDON WC1N 1AN
TEL 020 7837 8208
FAX 020 7837 8298
BRENDAN@BW-ARCHITECT.CO.UK

PROJECT:
Rochester Road NW1

DATE
12.04.2012

DRAWN

SCALE
1:50@A3

CHECKED

STATUS

APPROVED

DRAWING TITLE
PROPOSED SOUTH WEST ELEVATION

PROJECT REF.
56RR

CAD REFERENCES

DRAWING NO.
C/109

REV.



BRENDAN WOODS ANDREW HOULTON ARCHITECTS

84 FOUNDLING COURT LONDON WC1N 1AN
TEL 020 7837 8208
FAX 020 7837 8298
BRENDAN@BW-ARCHITECT.CO.UK

PROJECT:
Rochester Road NW1

DATE
12.04.2012

DRAWN

SCALE
1:50@A3

CHECKED

STATUS

APPROVED


DRAWING TITLE
PROPOSED SOUTH WEST ROAD ELEVATION

PROJECT REF.
56RR

CAD REFERENCES

DRAWING NO.
C/110

REV.

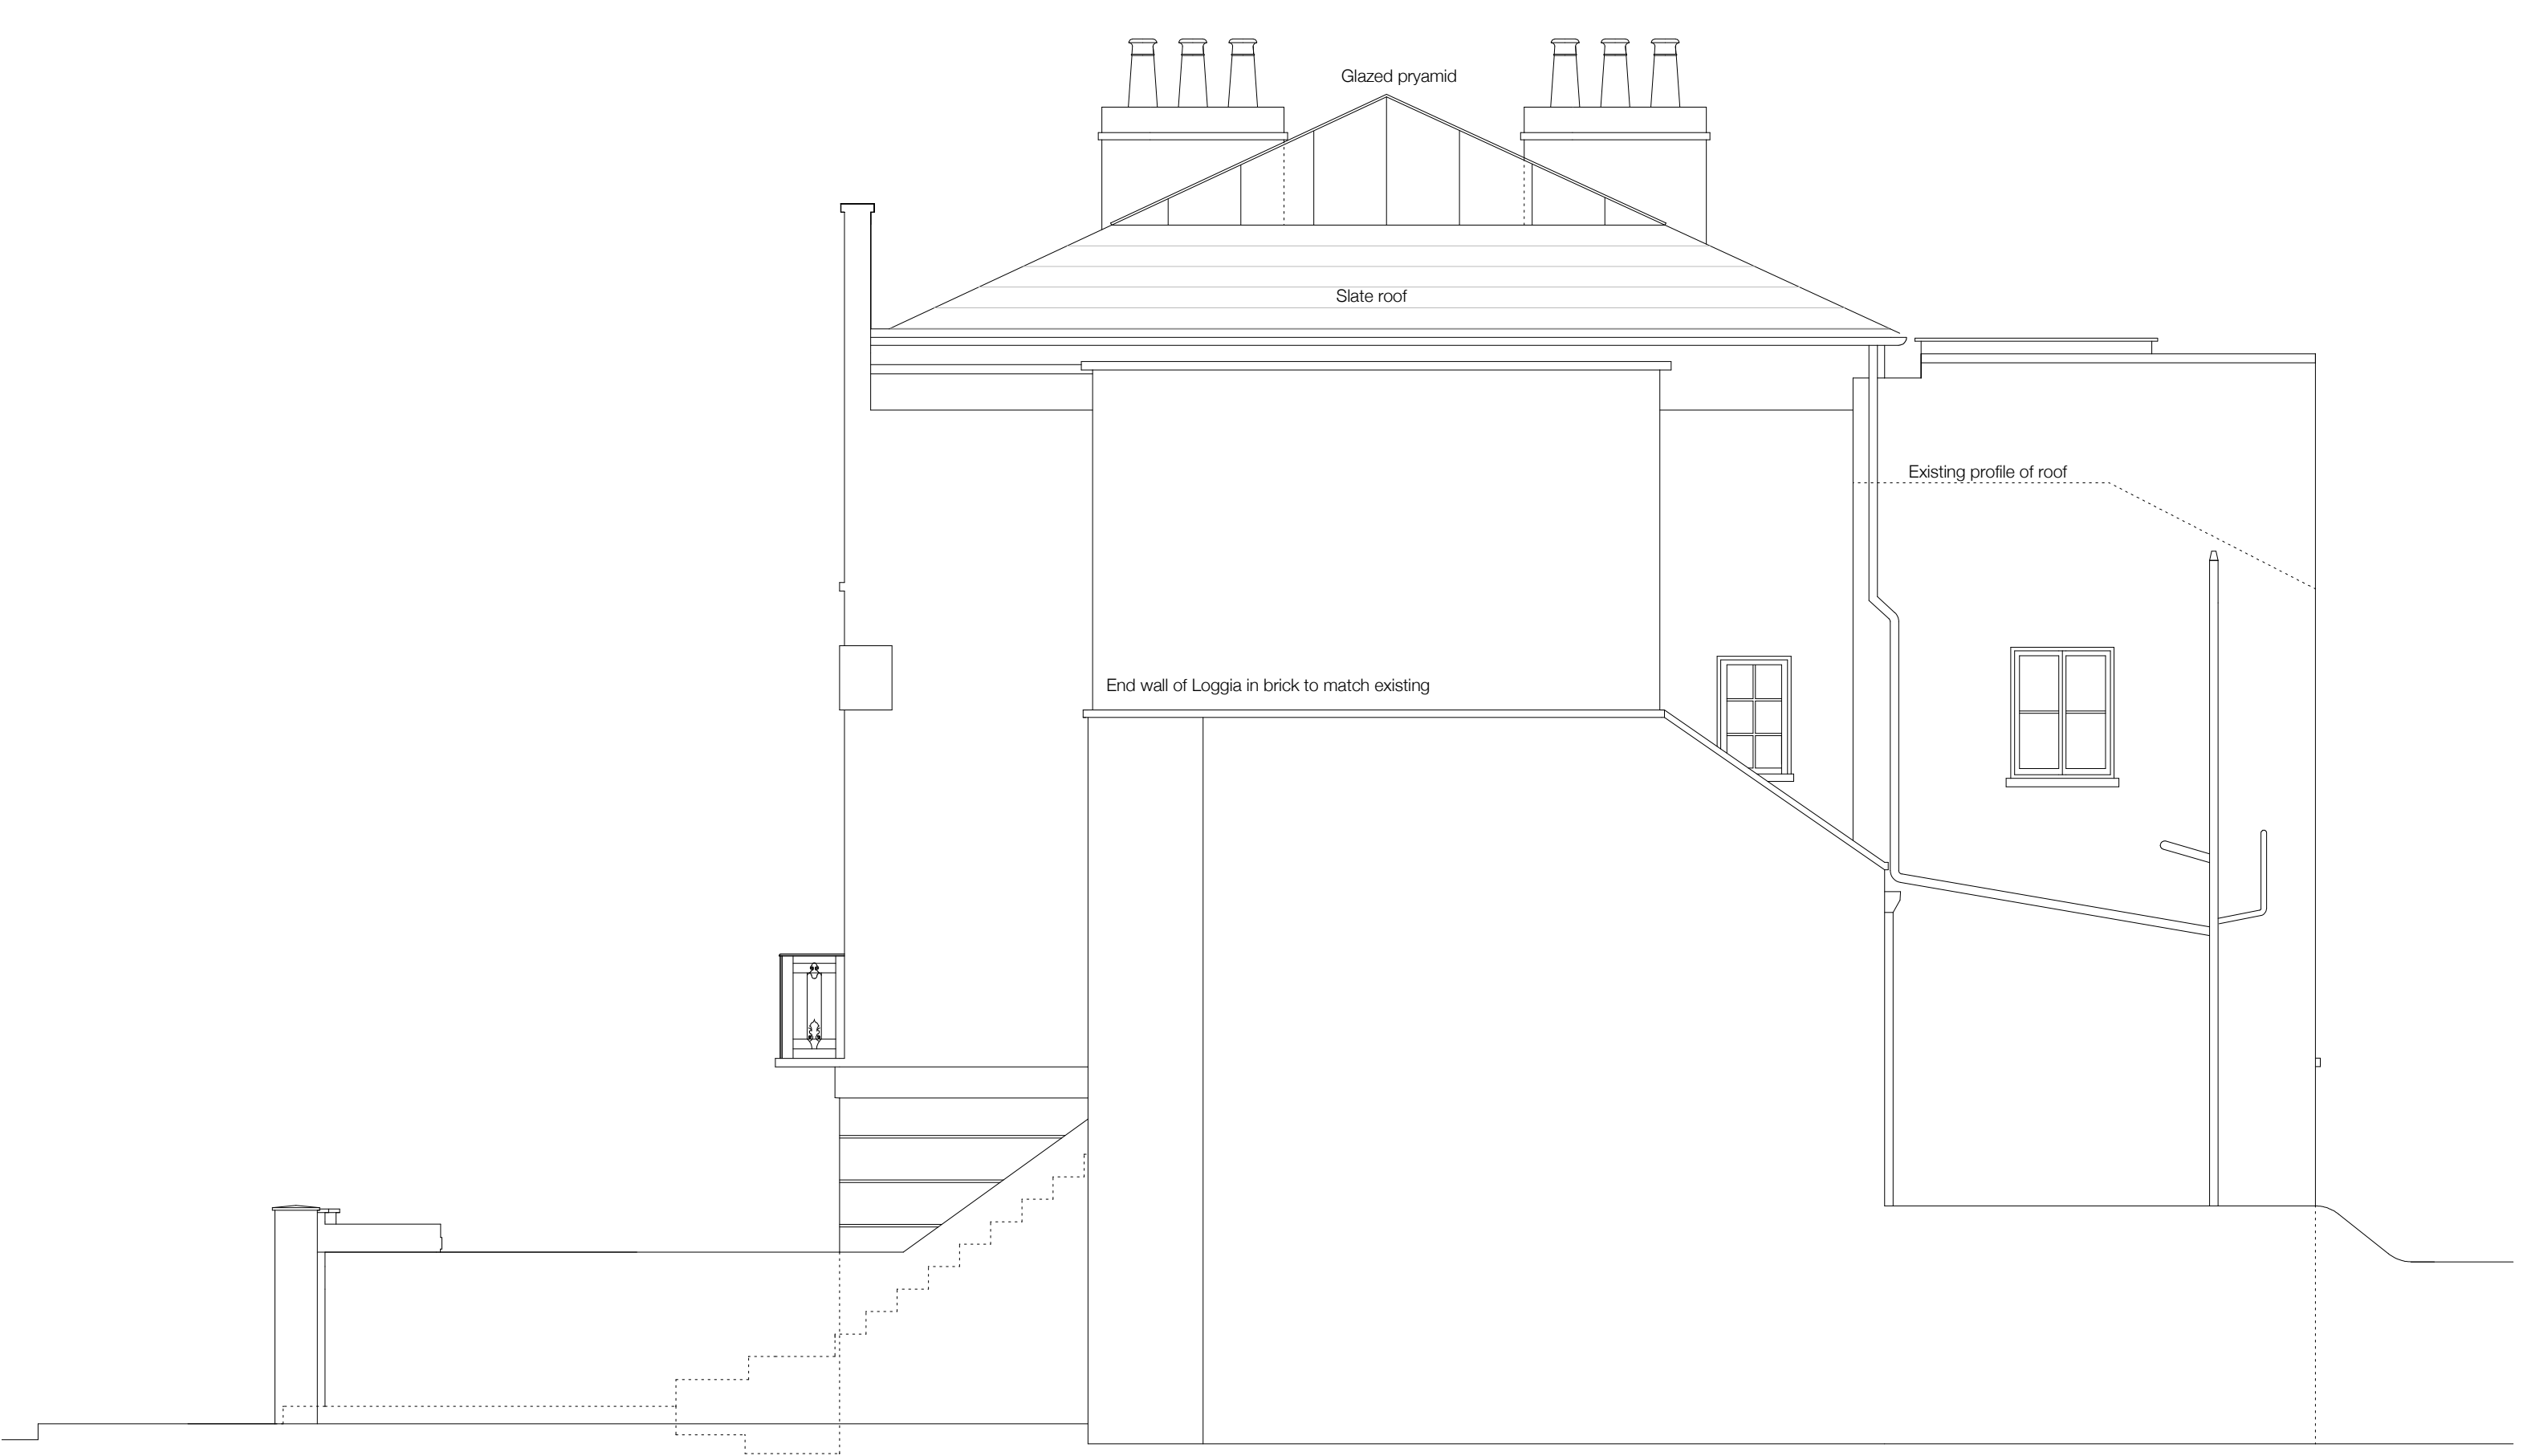

BRENDAN WOODS ANDREW HOULTON ARCHITECTS

84 FOUNDLING COURT LONDON WC1N 1AN
TEL 020 7837 8208
FAX 020 7837 8298
BRENDAN@BW-ARCHITECT.CO.UK

PROJECT: Rochester Road NW1			DRAWING TITLE PROPOSED NORTH WEST ELEVATION		
DATE 12.04.2012	SCALE 1:50@A3	STATUS	PROJECT REF. 56RR	DRAWING NO. C/111	REV.
DRAWN	CHECKED	APPROVED	CAD REFERENCES		



BRENDAN WOODS ANDREW HOULTON ARCHITECTS

84 FOUNDLING COURT LONDON WC1N 1AN
TEL 020 7837 8208
FAX 020 7837 8298
BRENDAN@BW-ARCHITECT.CO.UK

PROJECT:
Rochester Road NW1

DATE
12.04.2012

DRAWN

SCALE
1:50@A3

CHECKED

STATUS

APPROVED


DRAWING TITLE
PROPOSED NORTH EAST ELEVATION

PROJECT REF.
56RR

CAD REFERENCES

DRAWING NO.
C/112

REV.

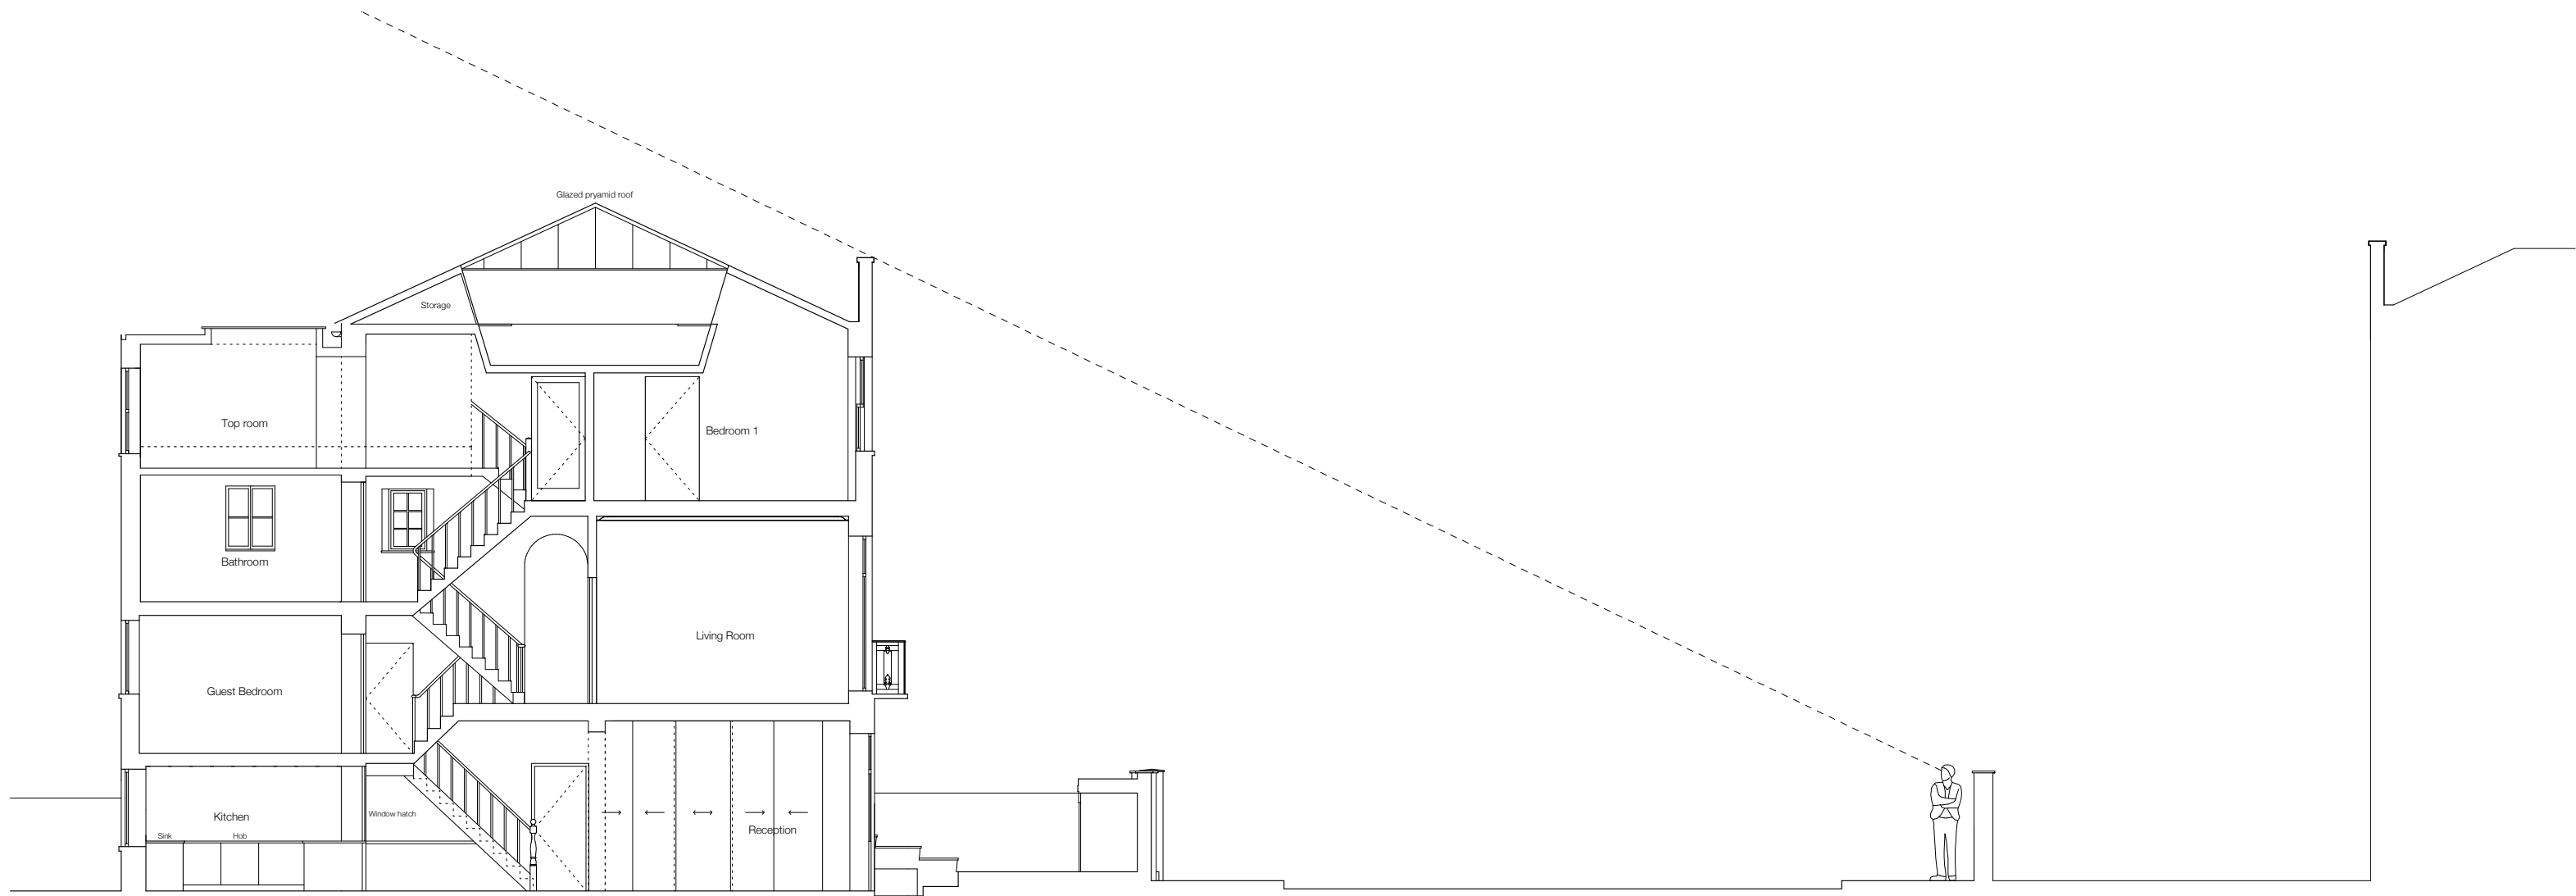

BRENDAN WOODS ANDREW HOULTON ARCHITECTS

84 FOUNDLING COURT LONDON WC1N 1AN
TEL 020 7837 8208
FAX 020 7837 8298
BRENDAN@BW-ARCHITECT.CO.UK

PROJECT:
Rochester Road NW1

DATE
12.04.2012

DRAWN

SCALE
1:100@A3

CHECKED

STATUS

APPROVED

DRAWING TITLE
PROPOSED CONTEXTUAL SECTION AA

PROJECT REF.
56RR

CAD REFERENCES

DRAWING NO.
C/113

REV.