


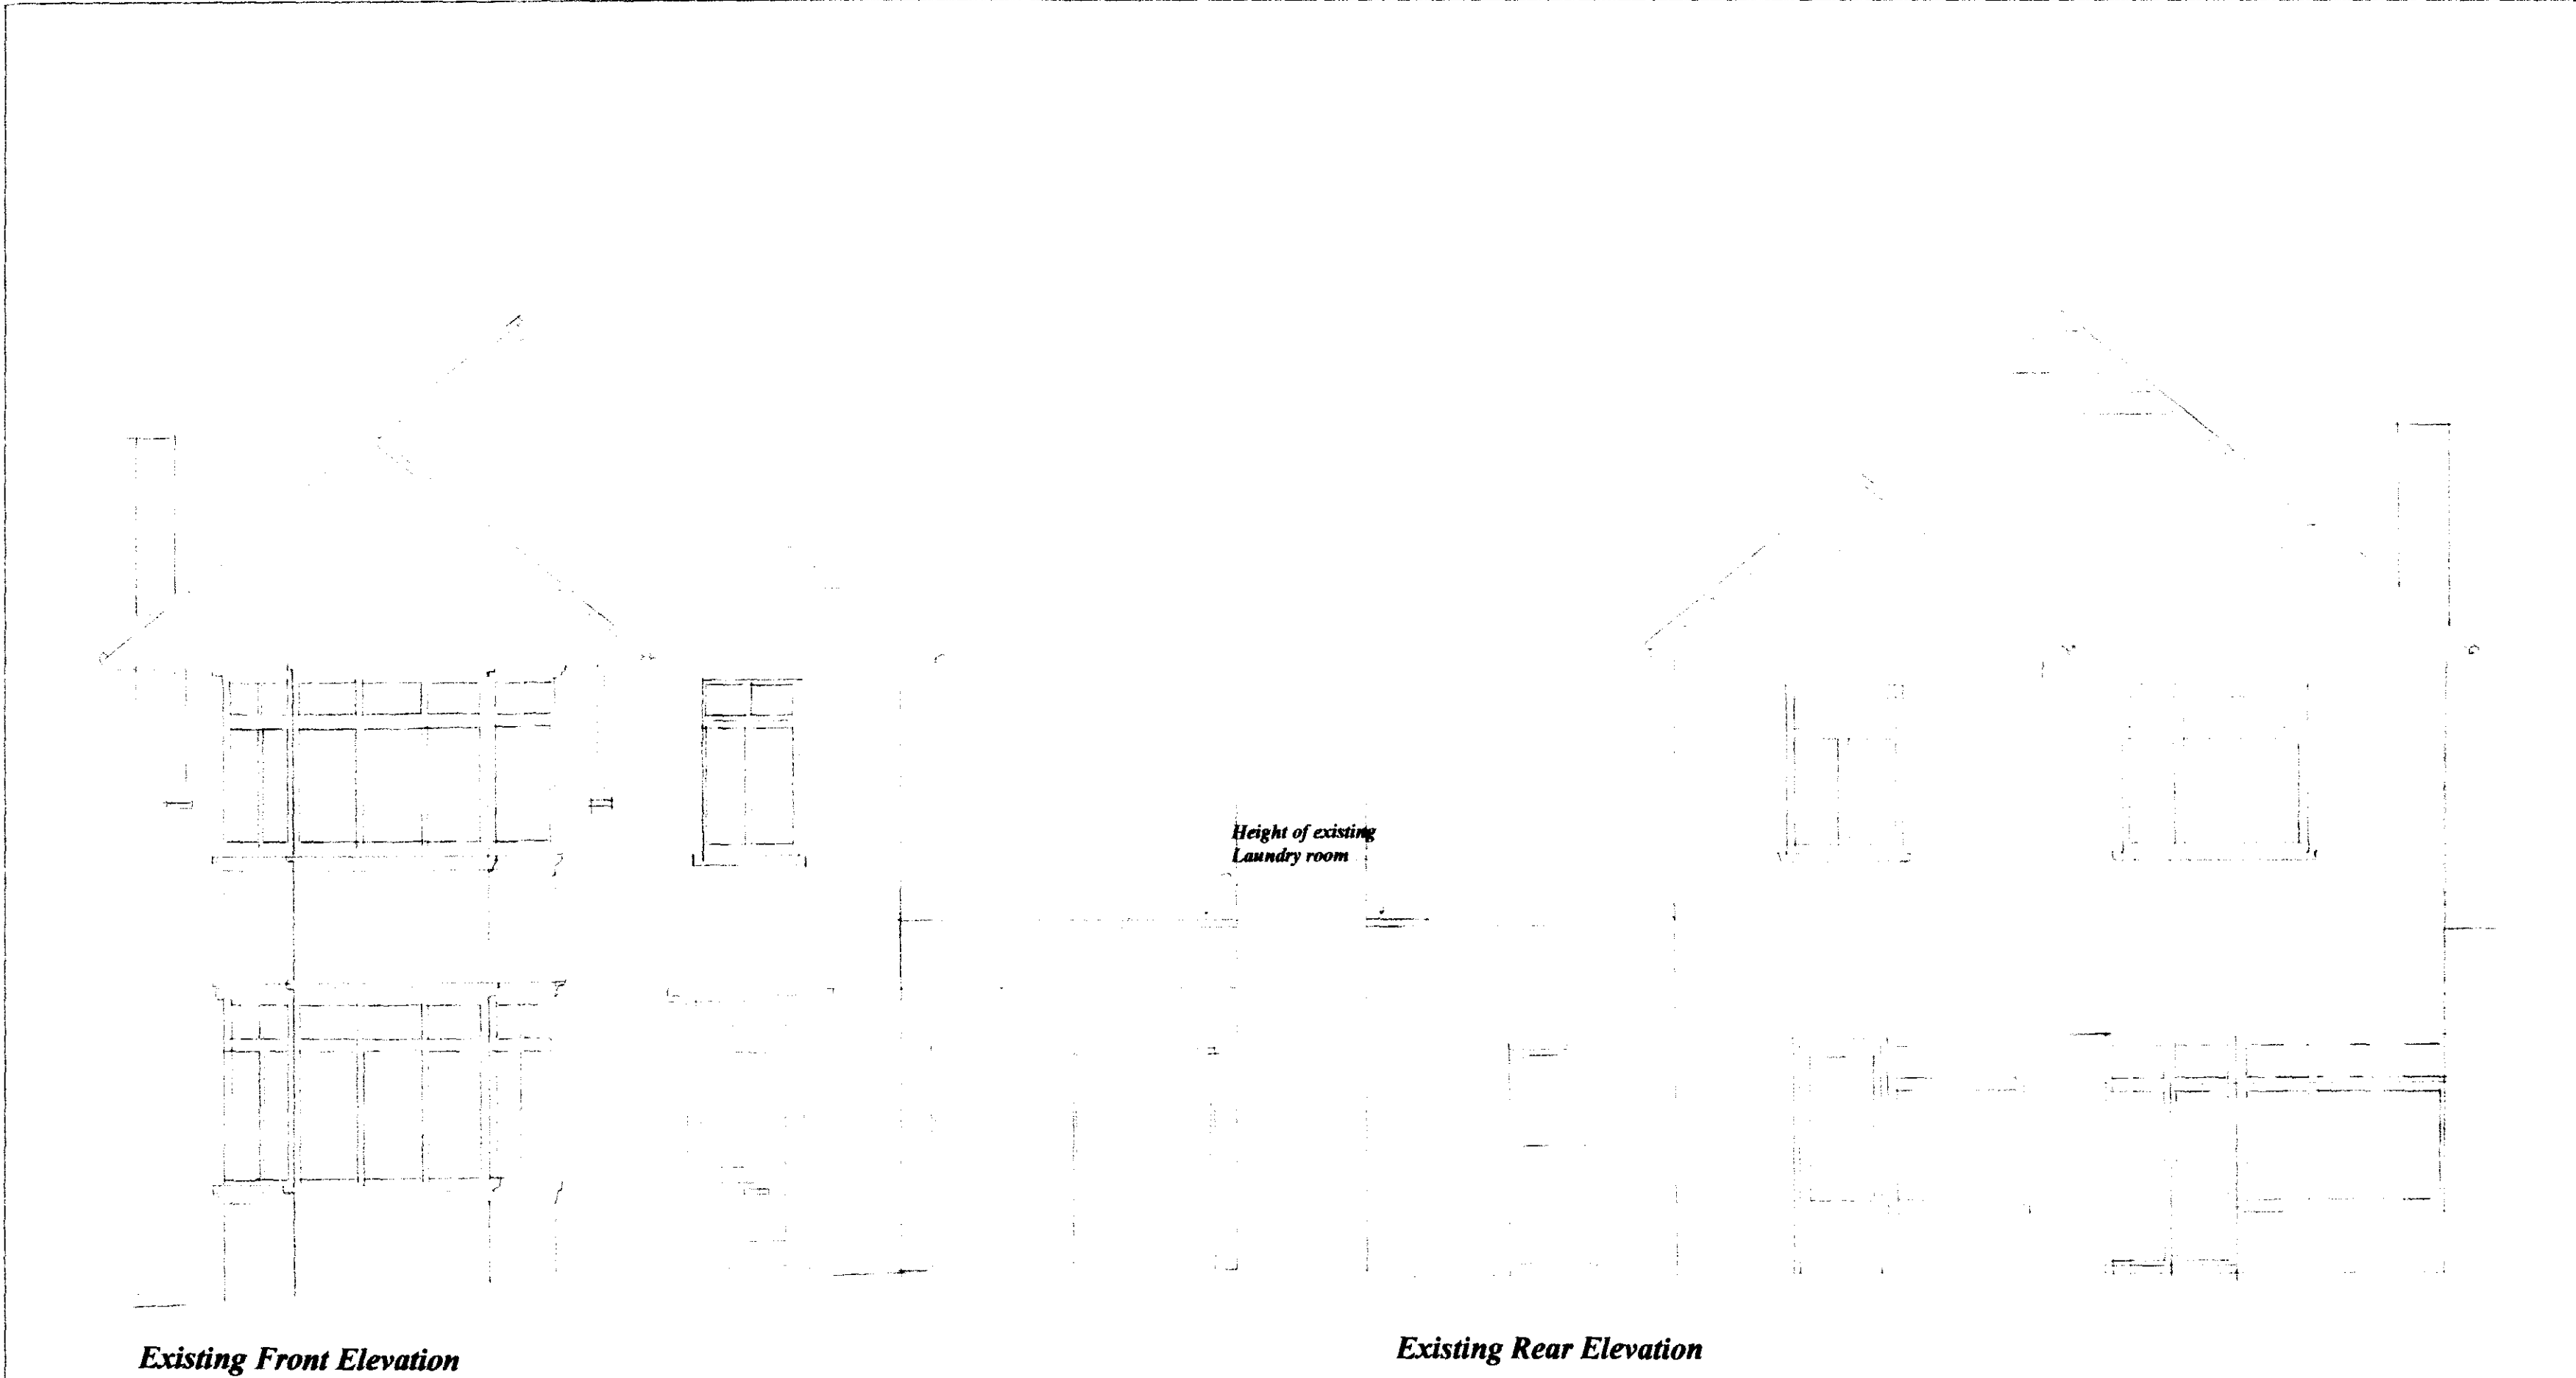

Existing Front Elevation

Existing Rear Elevation

NOTES
All dimensions must be checked on site and not scaled from this drawing

A		
	Date	Revisions

© copyright

Client
**Charles Orwin and
Tai Huat Lean**

Job Title

**19 Hillway
London N6**

Drawing Title

**Existing Front and
Rear Elevations**

Scale
1 - 50

Date 21 ix 08	Drawn by TEL
-------------------------	------------------------

Drg No. H 07	Rev
------------------------	-----