



APPROVED LYME STREET ELEVATION
(Scale 1:100)

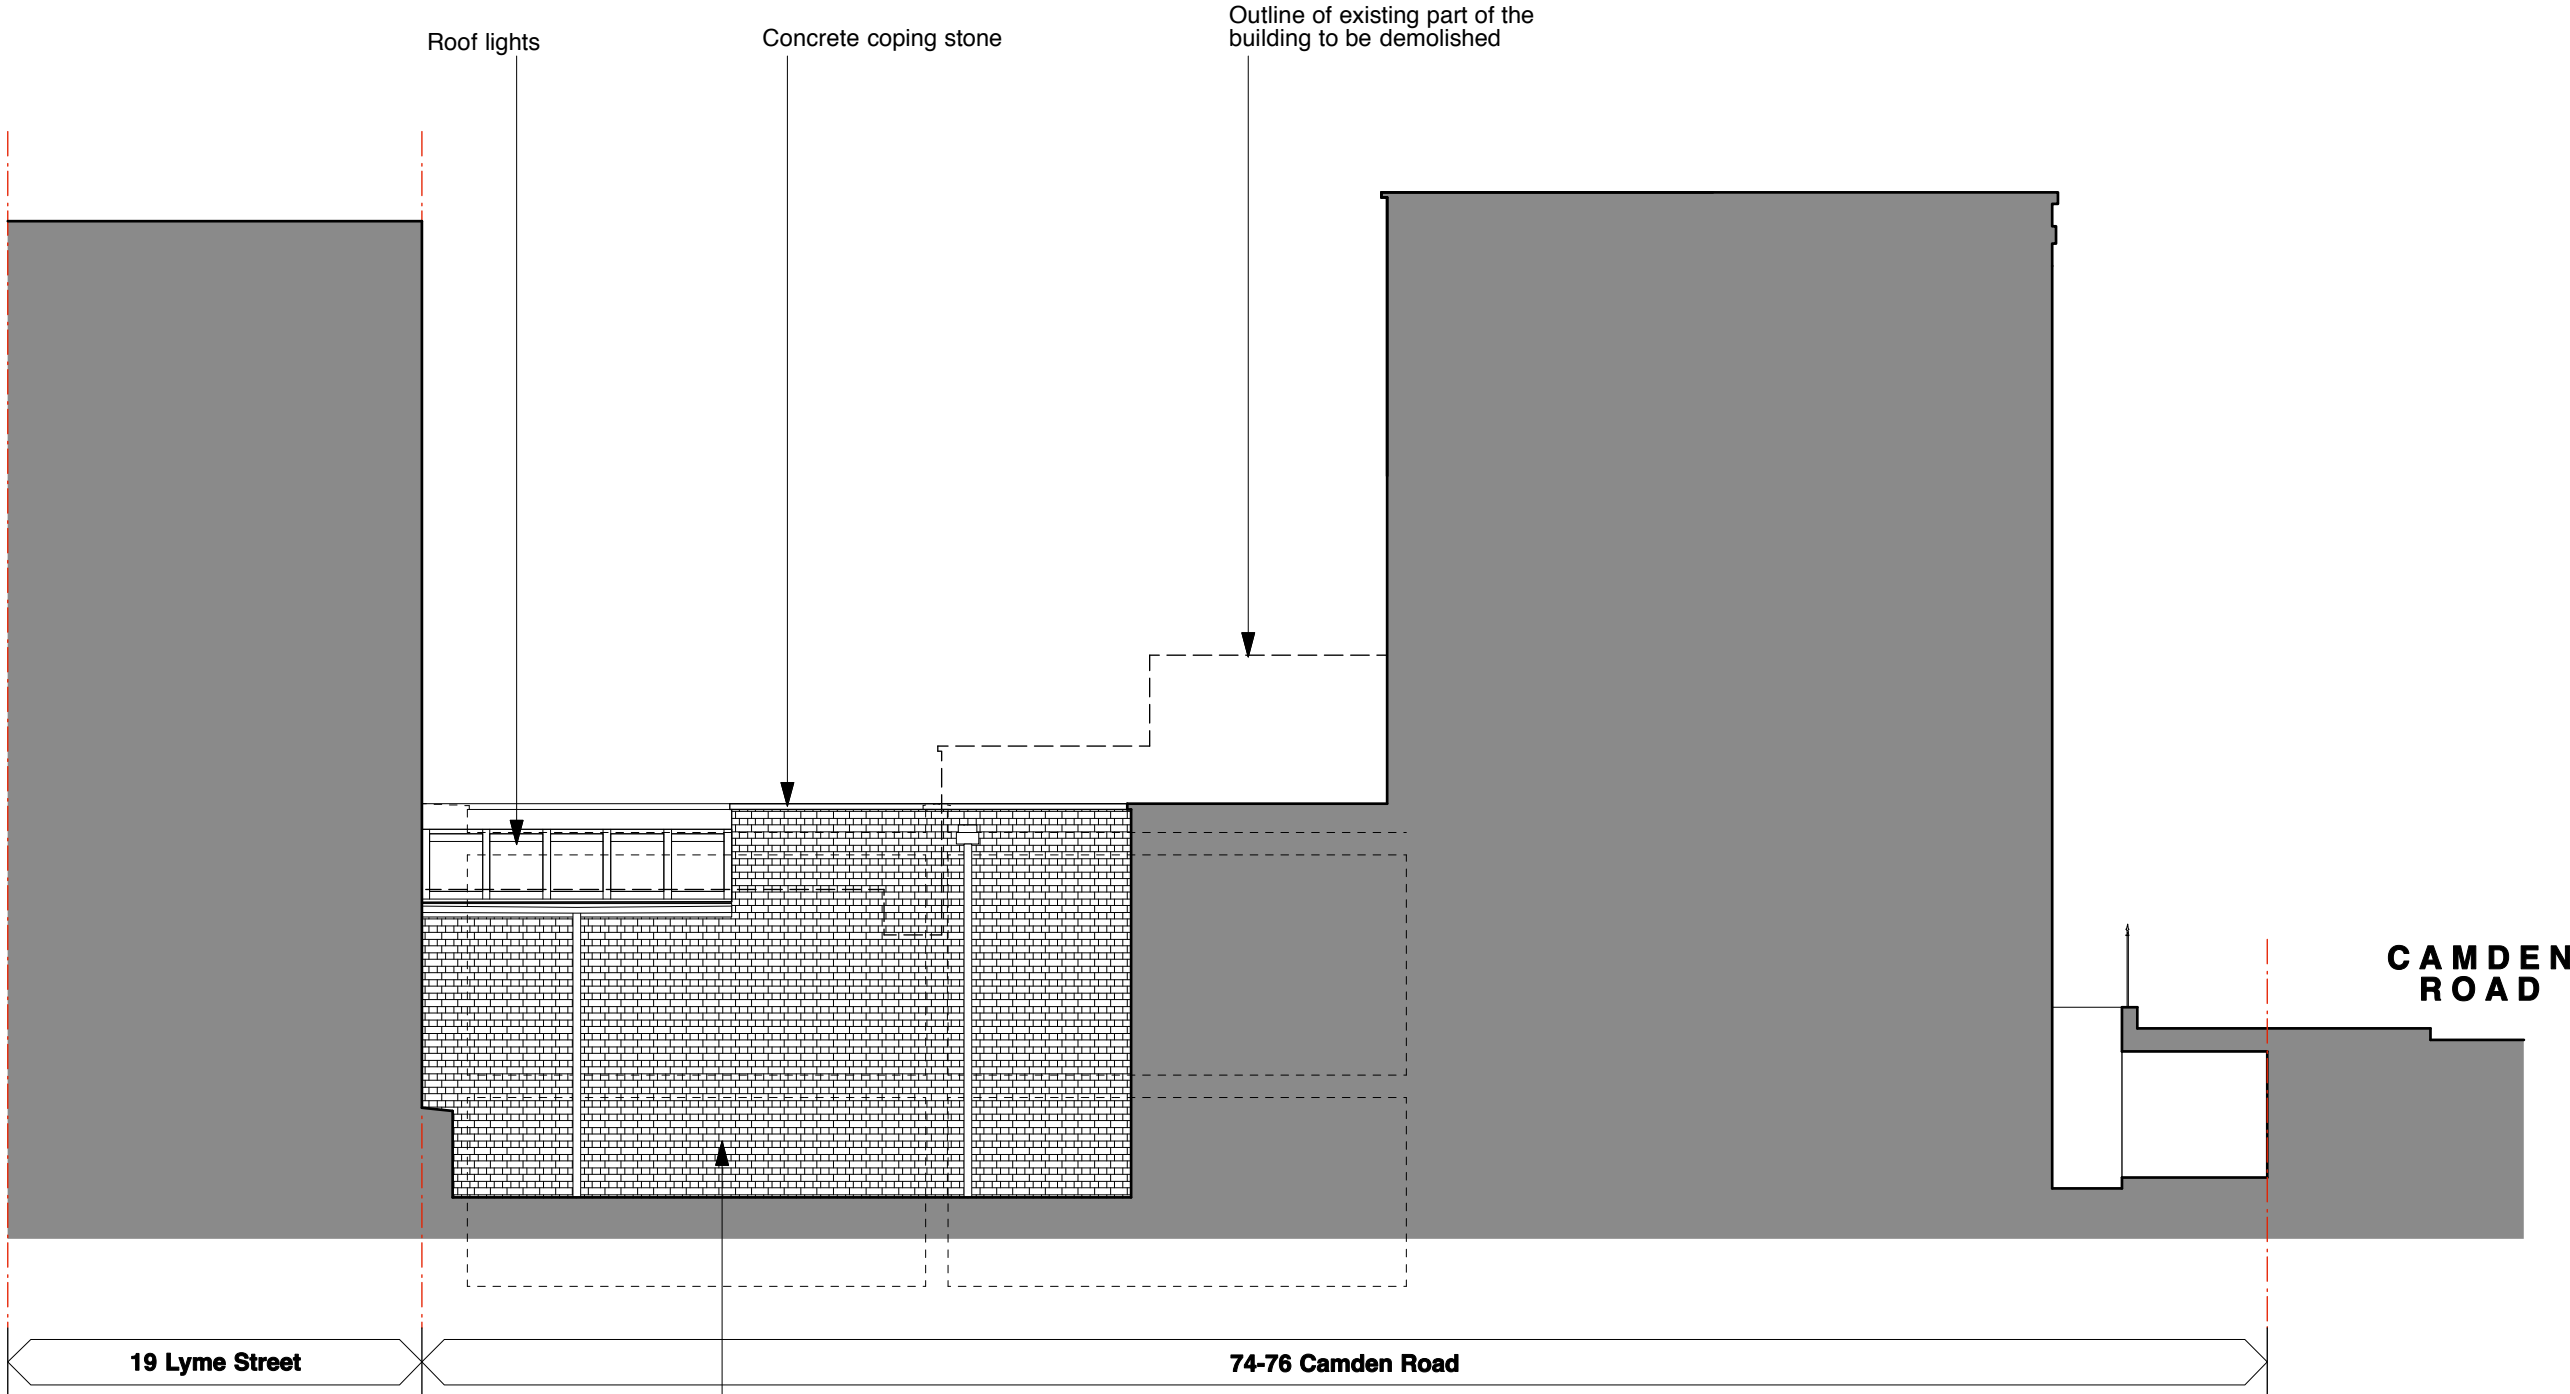

APPROVED REAR ELEVATION
(Scale 1:100)

FLAT ROOF LIGHTS

Double Glazed Fixed Flat Roof Skylights.
Manufactured From Thermally Broken Extruded
Aluminium Profile

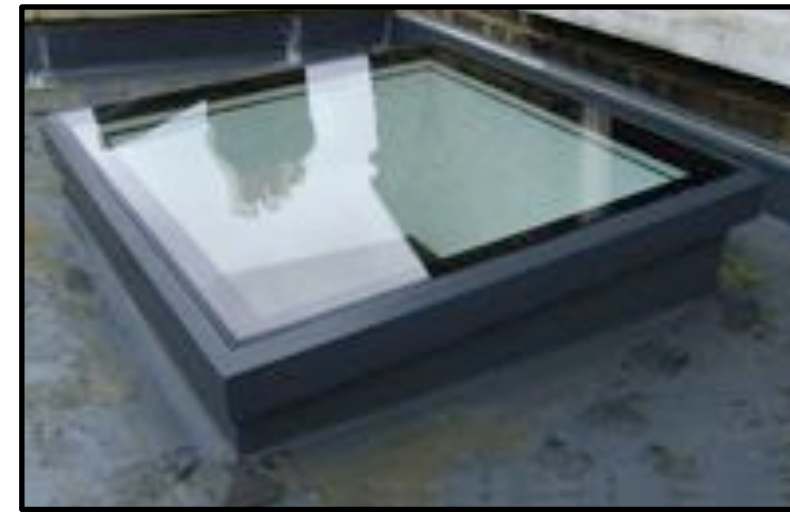

PITCHED ROOF LIGHTS

Multipane Unit, Double Glazed Fixed Pitched Roof
Skylights. Manufactured From Thermally Broken
Extruded Aluminium Profile

Roof lights By: Sunsqare Limited



RAILINGS AND GATES

Steel Railings Painted Gloss Black
Vertical Bars With Fialal Heads To Match Adjacent
Railings On Lyme Street

Railing By: Jacksons Fencing & Access Solutions



CONCRETE COPING STONE

Type: 14.5 inch Once Weathered Coping stone
Size: 370mm (W) 600mm (L) 75mm (Ha) 50mm (Hb)
Coping Stone By: Albion Architectural Concrete



FRONT ELEVATION WALL

Wall Finish: Ashlar Features Detailing
Common Stucco Render (to Match Adjacent Front
Elevations On Lyme Street)
Ashlar Cut Depth: 5mm
Render & Colour: Monorex, Cream
Render By: Parex




REAR ELEVATION WALL

Brick Type: Old Stock London Weathered Yellow Brick
Brick Bond: English Bond
Morter Joint Type: Struck Weathered Joint
Bricks by: London Reclaimed Bricks



DETAILS RELATING
TO CONDITIONS AS
PER APPROVED
APPLICATION REF:
2005/5494/P

rev.	date	notes	© gpad ltd.
<div></div>			
CLIENT WHITEHALL PARK			
PROJECT 74-76 CAMDEN ROAD LONDON NW1 9DU			
TITLE EXTERNAL MATERIALS DETAILS FRONT & REAR ELEVATIONS			
DWG NO 380A-PA.02		REV	
DRAWN BY D.S		SCALE 1:100/1:10 @ A1	
CHECKED BY		DATE June 2012	
<div>general practice architects & designers gpad ltd. 6 acton st london, wct1x 9na t: 020 7633 0222 f: 020 7633 2220 e-mail: info@gpadltd.com web: www.gpadltd.com</div>			
<div><p>This drawing is the copyright of gpad ltd. Figured dimensions to be taken in preference to those scaled. All dimensions to be checked on site before any work proceeds.</p><p>Drawing not to be used for land transfer purposes. Drawings to be read in conjunction with relevant drawings and specification.</p><p>Not to be reproduced, retained or disclosed to any unauthorised person either wholly or in part without written permission.</p></div>			
FILE NAME		PRINT SIZE A1	