


PROPOSED FLOOR PLAN @ 1:100

- 1 KITCHEN/LIVING
- 2 STUDY
- 3 BEDROOM
- 4 BATHROOM
- 5 EN-SUITE
- 6 BEDROOM
- 7 COURTYARD
- 8 PATIO

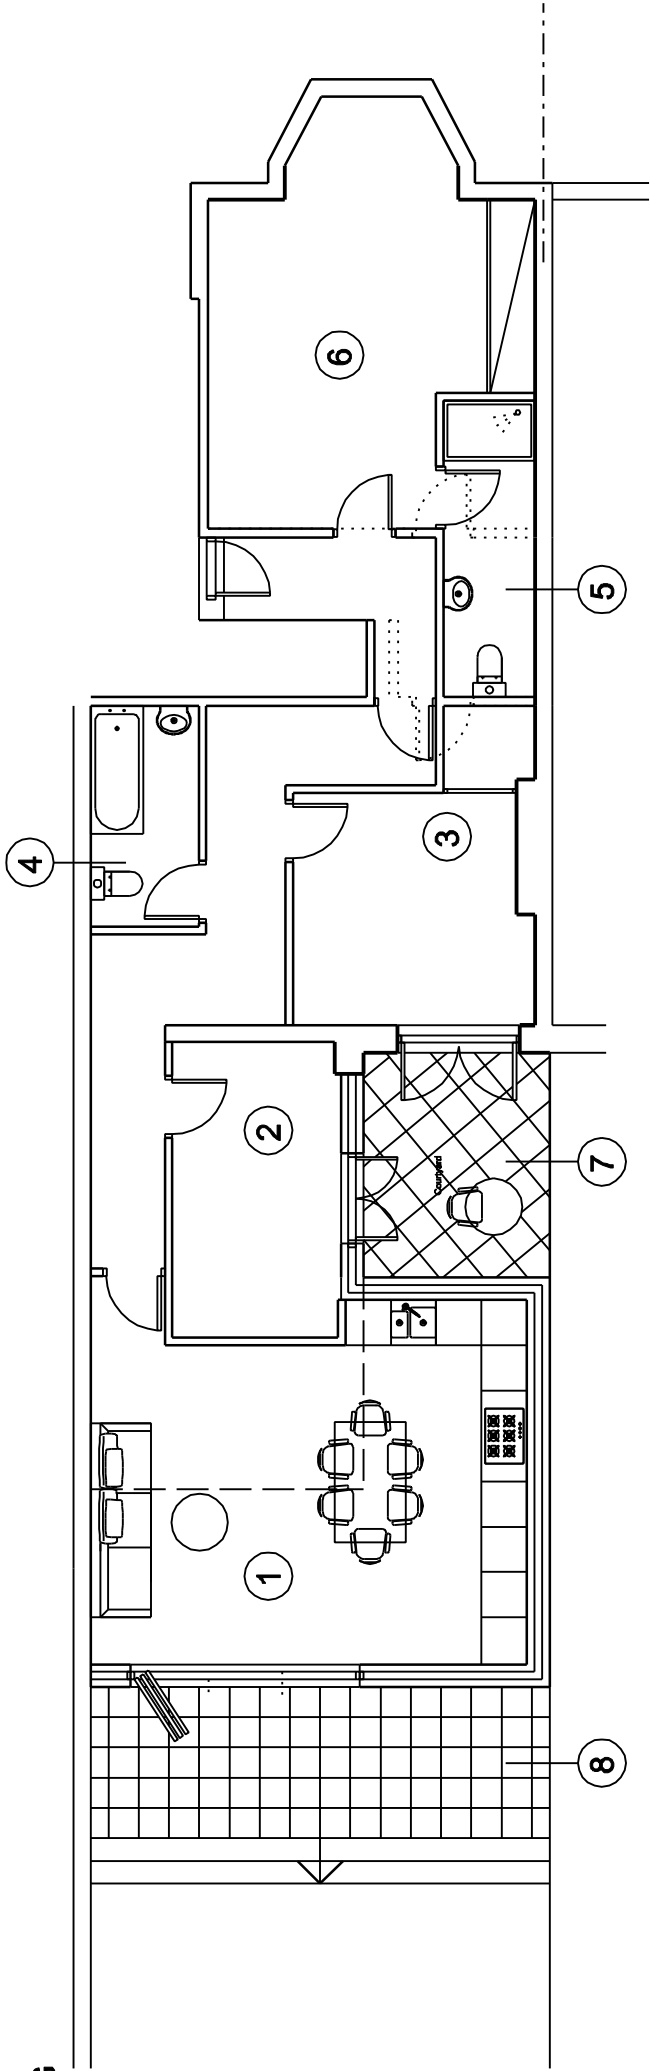

PAPER SIZE IS A3
SCALE IS 1:100 @ A3

This drawing is copyright Shape Architecture Ltd. The Contractor must not scale from the drawing. All dimensions to be taken from dimension strings. Where any discrepancies are found between dimensions these must be brought to the attention of the Architects for resolution. Where discrepancies exist between reference or assembly drawings and detail drawings the latter take preference.					
Shape Architecture Ltd WWW.SHAPEARCHITECTURE.CO.UK			16 Fortune Green Rd PROJECT	1:100 SCALE	1090 PL007 DWG. NO.
For PLANNING			Proposed Floor Plan DRAWING	MAY 2012 DATE	REVISION CHECKED