




GROUND FLOOR

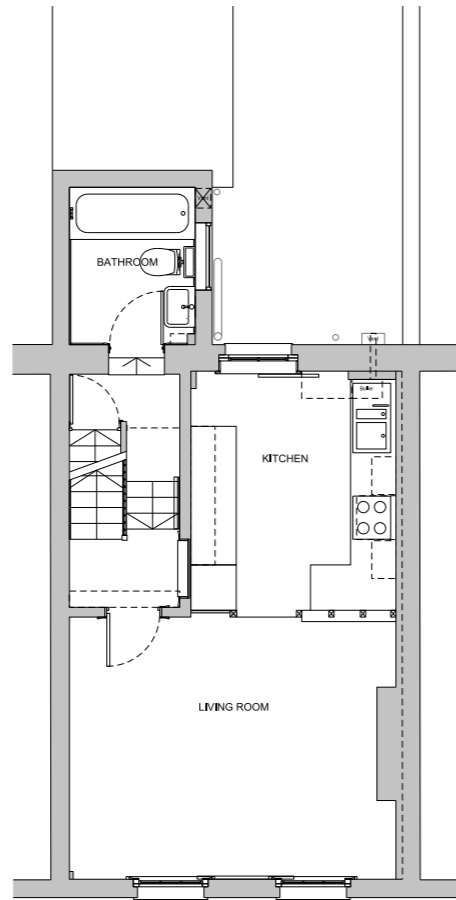


FIRST FLOOR

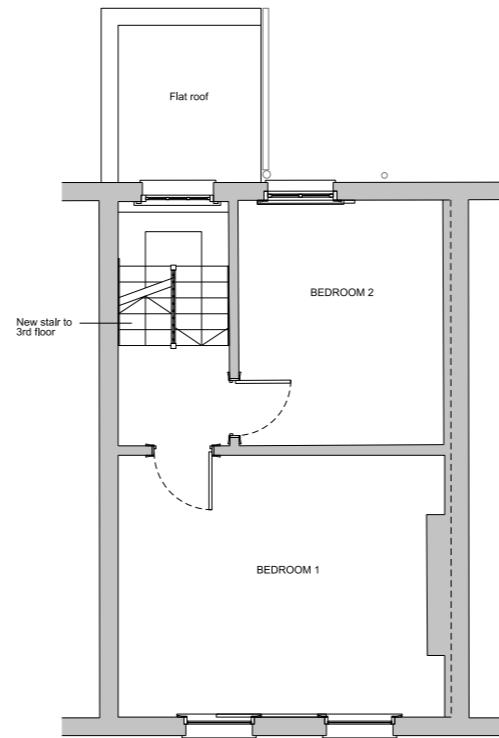

SECOND FLOOR

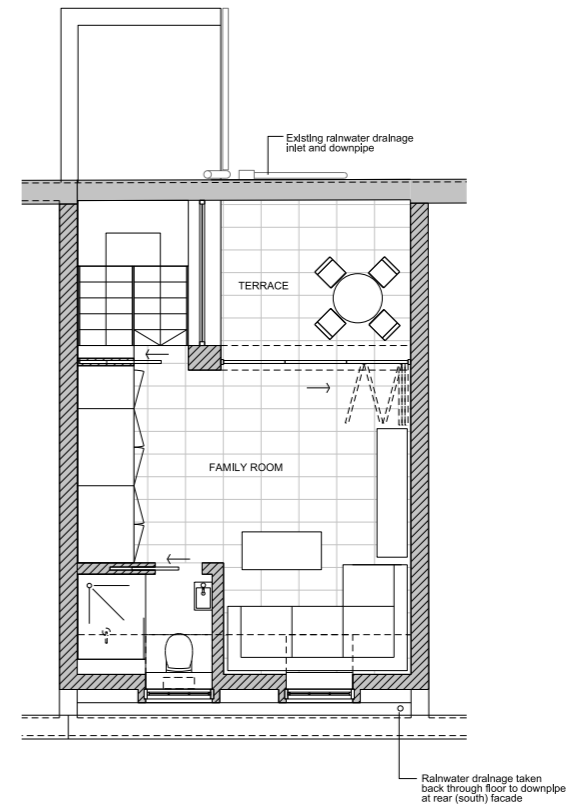

THIRD FLOOR

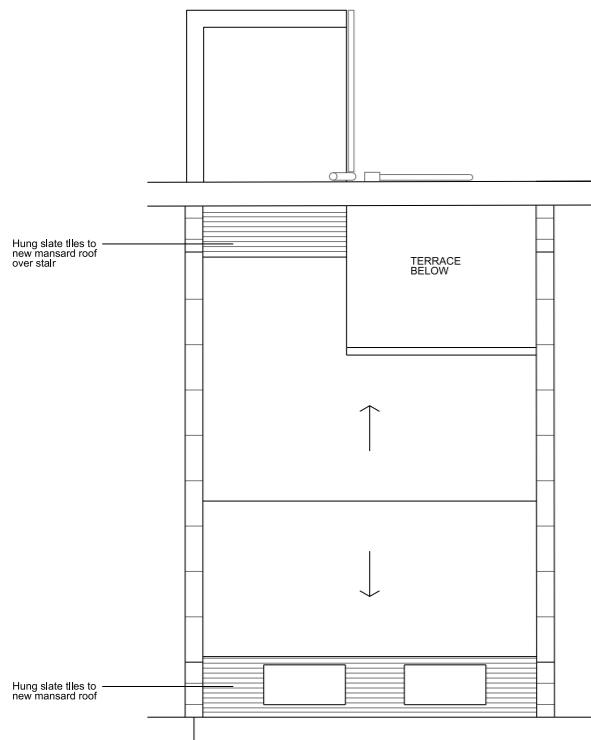



ROOF

Notes:

Unless stated otherwise, all dimensions are in millimetres.

All dimensions to be checked and confirmed on site by contractor and as such are to be his responsibility.

Any errors, omissions or discrepancies on this drawing are to be reported to the architect.

  

- B 07.06.12 Stair roof; form and width amended, changed to slate tiles
- A 30.05.12 Glass balustrade and roof lights omitted, dormer windows reduced

JOE WRIGHT ARCHITECTS

t: www.joewrightarchitects.co.uk e: info@joewrightarchitects.co.uk

Client: Darren Guthrie/Sophie Gurthle-Kummer

Project: 27B Rousden Street, Camden

Drawing Title: Proposed Drawings
Floor Plans

Scale: 1:100 @ A3 Date: 07.06.12

Drawing No: 1201_01_P_003 Rev: B