





01 NORTH ELEVATION

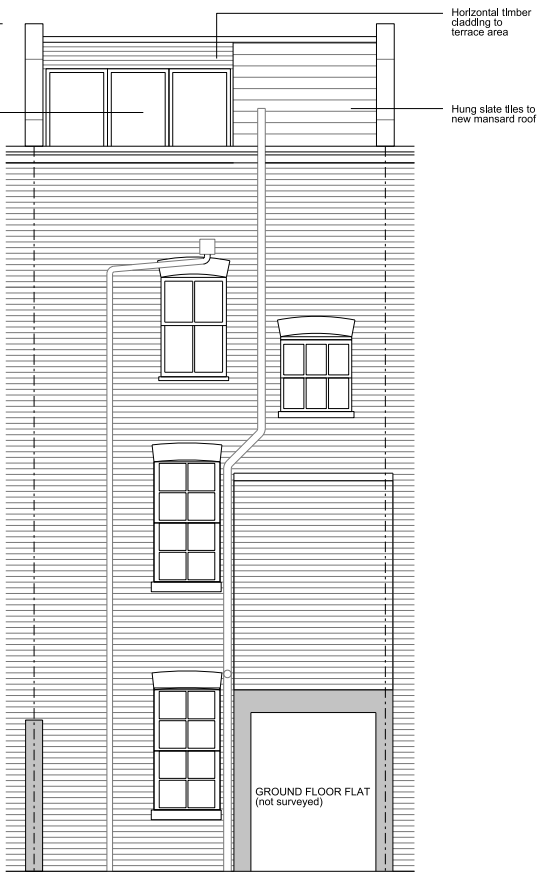

02 SOUTH ELEVATION

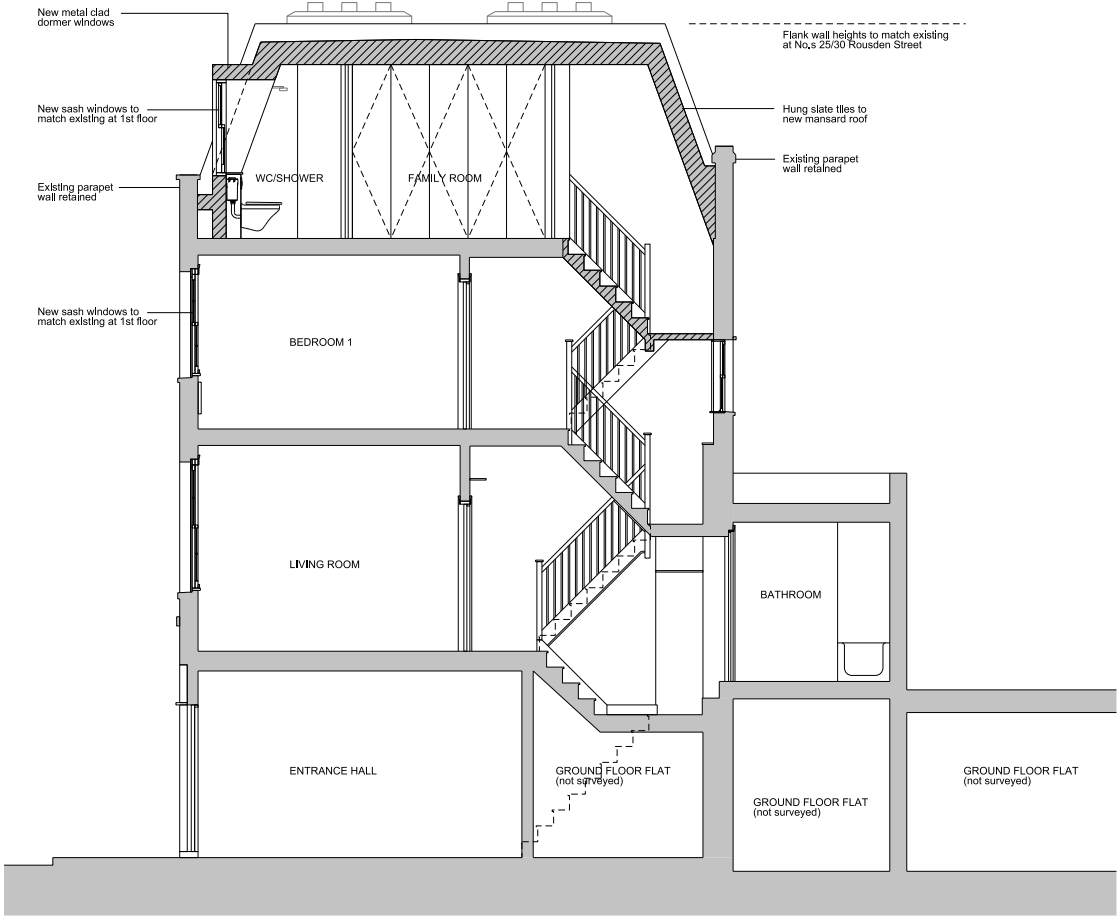

03 SECTION

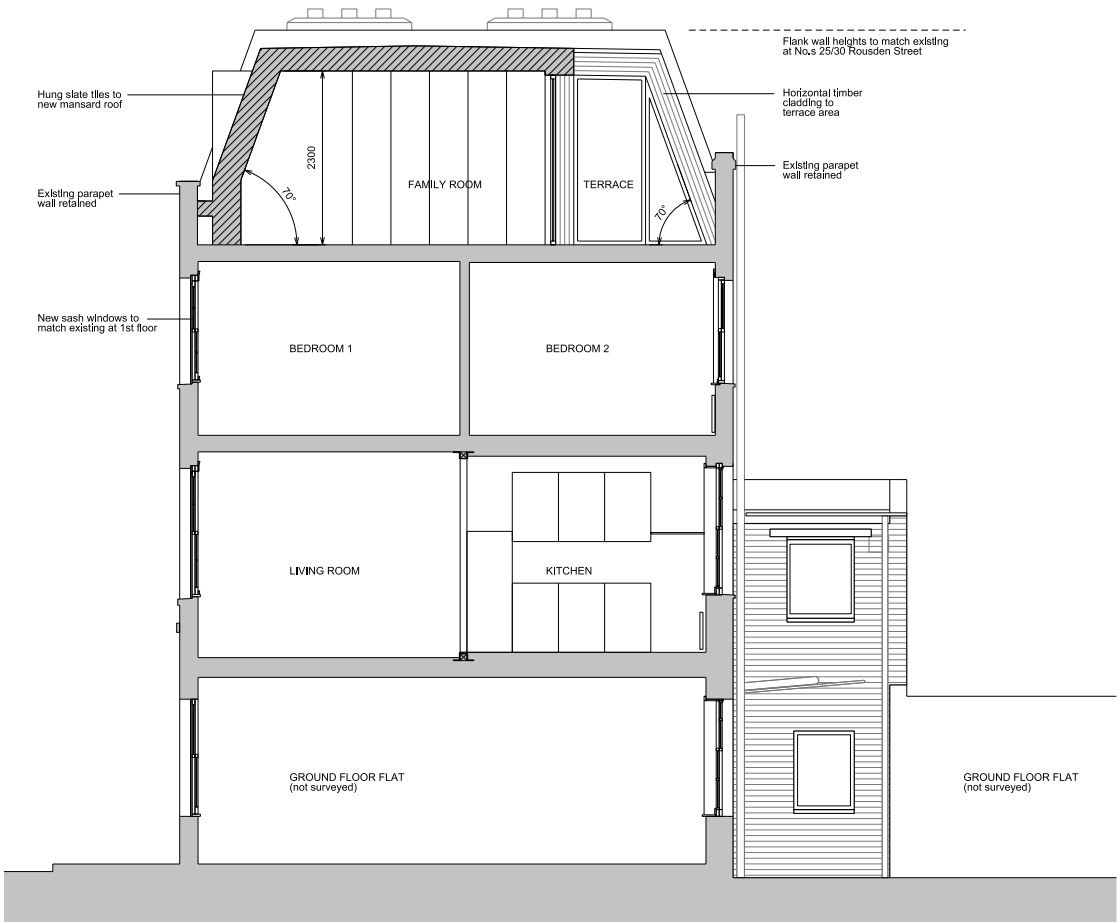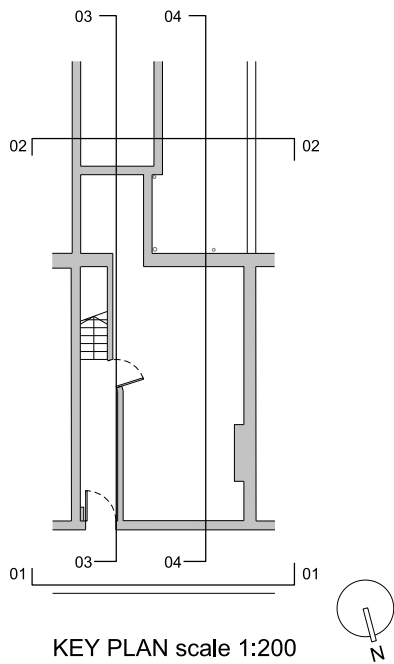

04 SECTION

Notes:

Unless stated otherwise, all dimensions are in millimetres.

All dimensions to be checked and confirmed on site by contractor and as such are to be his responsibility.

Any errors, omissions or discrepancies on this drawing are to be reported to the architect.

0m 1 2 3 4m

≡ New construction

Revisions:

B	07.06.12	Stair roof: form and width amended, changed to slate tiles
A	30.05.12	Glass balustrade and roof lights omitted, dormer windows reduced

JOE WRIGHT ARCHITECTS

i: www.joewrightarchitects.co.uk e: info@joewrightarchitects.co.uk

Client: Darren Guthrie/Sophie Guthrie-Kummer

Project: 27B Rousden Street, Camden

Drawing Title: Proposed Drawings
Elevations & Sections

Scale: 1:100 @ A3	Date: 07.06.12
Drawing No: 1201_01_P_004	Rev: B