


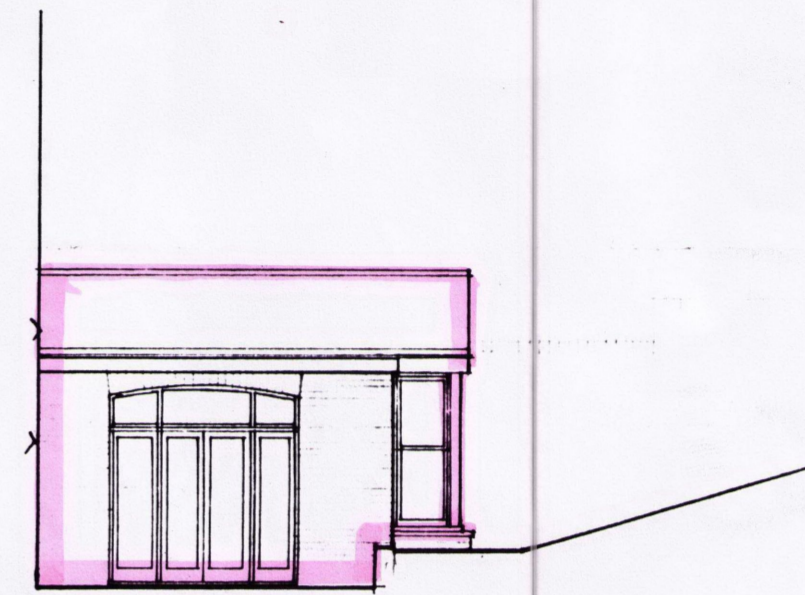

NORTH EAST ELEVATION

RED TILE HANGING TO GABLE
 SLATE ROOFING
 RED FACE BRICKWORK TO MATCH EXISTING



SOUTH EAST ELEVATION



SOUTH WEST ELEVATION

RED TILE HANGING
 HABLE END
 RED FACE BRICKWORK
 TO MATCH EXISTING

Extension

M·R PARTNERSHIP
 19 AUG 1988
 ISSUED

LONDON COUNCIL OF CAMDEN
 TOWN PLANNING ACTS
 1964 & 1971
 PLANS APPROVED
 ON BEHALF OF THE COUNCIL

19880302883

DATE	REVISION	NO.
THIS DRAWING IS NOT TO BE SCALED. ONLY FIGURED DIMENSIONS ARE TO BE FOLLOWED. CONTRACTORS ARE TO CHECK ALL DIMENSIONS BEFORE WORK COMMENCES AND TO REFER ANY APPARENT DISCREPANCY TO THE ARCHITECTS. THIS DRAWING IS THE SOLE PROPERTY OF M. R. PARTNERSHIP, AND MAY NOT BE COPIED OR REPRODUCED IN ANY MANNER WHATSOEVER WITHOUT THE OWNERS WRITTEN CONSENT. COPYRIGHT.		
PROJECT GROUND FLOOR EXTENSION BLINDFIELD GARDENS NWS		
DRAWING ELEVATIONS		
DATE: AUGUST 88	M·R PARTNERSHIP ARCHITECTS & INTERIOR DESIGNERS 29 FOLEY STREET TEL: 01-631 5405 LONDON W1P 7LB FAX: 01-631 5186	
DELT: EHC		
CHECKED:		
SCALE: 1:100	DWG. NO. 1110 02	REV. NO.