




- WATERLOO KEY**
- AG - TRIPLE GLAZED ACOUSTIC WINDOW ASSEMBLY (THEATRE)
 - AW - ACCESS WALKWAY
 - BML - BRACKET MOUNTED LANTERNS TO ILLUMINATE PEDESTRIAN WALKWAY
 - BR - EXISTING BRICKWORK WITH LIGHT CLEANING (TBC)
 - CA - ALUMINIUM GUTTER / HOPPERS
 - CCTV - 4M HIGH CCTV TO BE DESIGN (INC 45° CAMERAS AT CORNERS OF BUILDING)
 - CG - U PROFILE CAST GLASS
 - CI - CAST IRON RAMP
 - CL - EXISTING CLOCK REINTEGRATED
 - CO - HIGH QUALITY FAIRFACED IN-SITU CONCRETE WITH EXPOSED BOARD MARKINGS AND BOLT HOLES
 - COF - PRESSED METAL ALUMINIUM COPING
 - CV - DOUBLE GLAZED CURTAIN WALLING (STUDIOS)
 - DR - DRY RISER INLET
 - EC - EXISTING CHIMNEY
 - FA - FIRE ALARM
 - ETFE - ETFE ROOF CLUSHION WITH METAL / LOUVRES AND HIGH QUALITY STRUCTURE WITH M10 FINISH
 - FDG - FRAMELESS DOUBLE GLAZING WITH EXPRESSED TIMBER UNDER FLOOR EDGE
 - FRL - FLUSH FITTING DOUBLE GLAZED ROOFLIGHT
 - G - GUTTERS (75 - 100MM DIAMETER)
 - GD - GLASS DOORS
 - LR - LIGHTING RAIL
 - LT - LIGHTNING CONDUCTOR TAPE (REFER TO BE DESIGN)
 - LO - METAL LOUVRES OVER SHOP FRONT
 - MD - NEW FLUSH METAL DOOR
 - MG - METAL GATES PAINTED
 - MP - METAL PANEL INSERT
 - MPP - METAL PANEL - PERFORATED
 - MR - METAL STANDING SEAM ROOF
 - PW - PLENUM WALL LOCATION (ROOF LIGHTS COVERED ACCORDING TO FIRE REGULATIONS)
 - RL - FRAMELESS DOUBLE GLAZED ROOFLIGHT
 - RS - METAL ROLLER SHUTTERS
 - RWP - RAINWATER PIPES (75 - 100MM DIAMETER) WITH HOPPER
 - SB - EXISTING STEEL BEAM REFURBISHED
 - SC - STONE COPING
 - SFD - SLIDING / FOLDING GLASS DOORS
 - SGA - STRUCTURAL GLAZING WITH SOLID METAL SURROUND TO ARCHES
 - SG - DOUBLE GLAZED STRUCTURAL GLAZING
 - SGES - DOUBLE GLAZED STRUCTURAL GLAZING WITH EXTERNAL SUPPORT STRUCTURE
 - SL - NEW SLATE ROOF COVERING
 - SP - THICK STEEL PLATE WITH TEXTURED FINISH
 - TD - NEW HARDWOOD TIMBER DOOR
 - V - VENT PIPES
 - W - EXISTING WINDOWS REFURBISHED AND DOUBLE GLAZED OR REPLACED WITH MATCHING IF CONDITION IS POOR
 - WB - WALL BOXES FOR WATERING
 - WGC - NEW WGO EXTENSION IN STEEL FRAME / GLASS DESIGN / METAL PANELS
 - WP - WATERING POINT

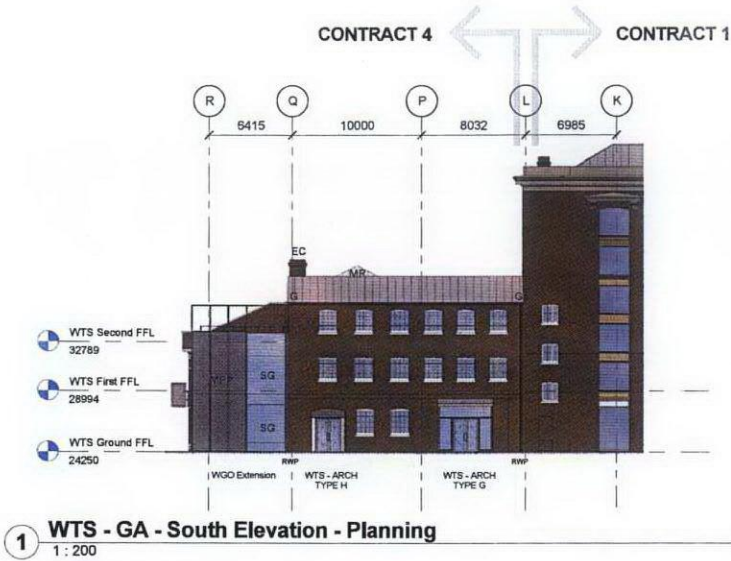

1 WTS - GA - South Elevation - Planning
1:200

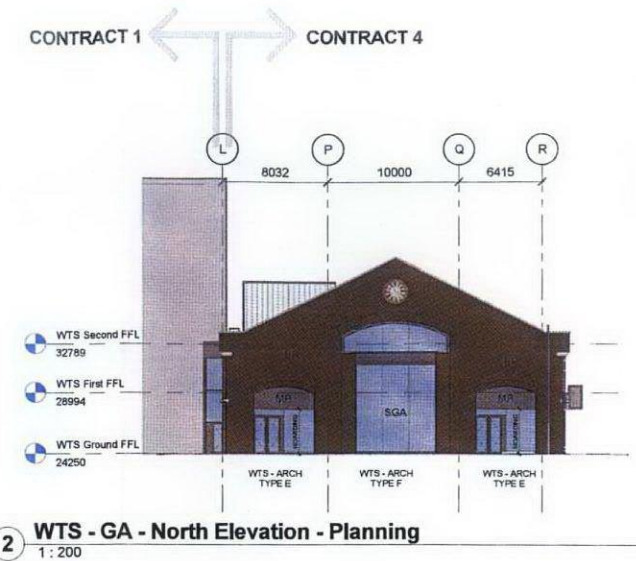


2 WTS - GA - North Elevation - Planning
1:200

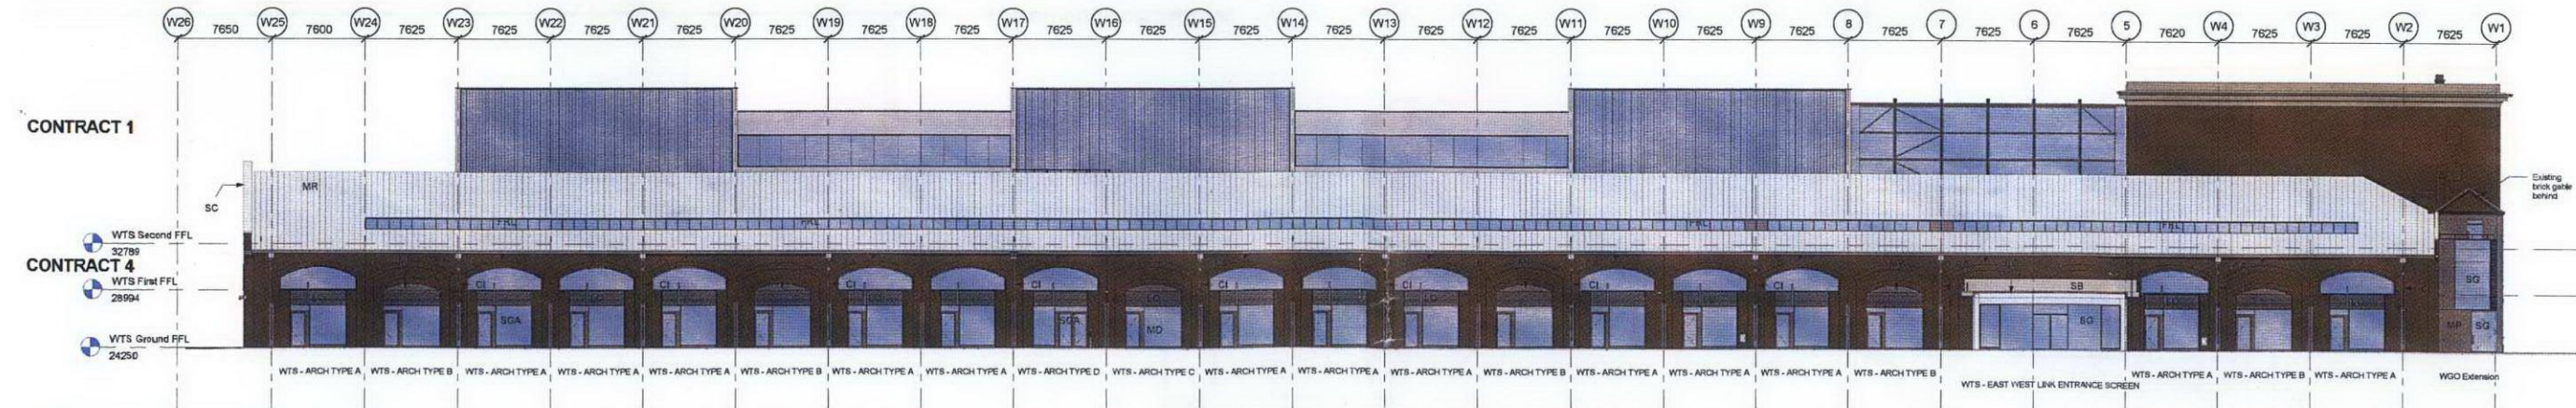

3 WTS - GA - West Elevation - Planning
1:200

Refer to structural engineers drawings for setting out and specification of structural elements.
 Work to be carried out in strict accordance with manufacturer's instructions. Use only items specified on this drawing or approved alternatives of equal specification.
 This drawing shows design intent only and is subject to detailed design by specialist.
 Dimensions to be checked and verified on site.
 Dimensions in millimetres unless noted otherwise.
 Levels in metres unless noted otherwise.

| REV | BY | DATE | DESCRIPTION |
|-----|----|------|-------------|
| | | | |

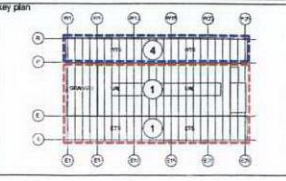

bam
 BAM Design Ltd
 An equality company of
 BAM Construction Ltd
 Caxton Business Park
 Souths Way, St Albans
 Herts, AL1 1EQ
 Tel: 01727 864000
 Email: bam@bam.co.uk

ARGENT ESTATES Ltd
KINGS CROSS EGY - CONTRACT 4
WESTERN TRANSIT SHED

Project: WTS - Planning Elevations

| FOR INFORMATION | | | |
|-----------------|--------|-------------|--------------|
| Contract No: | LN0217 | Issue: | As indicated |
| Client Ref: | ARGENT | Date: | 30/03/12 |
| Drawn by: | JAW | Checked by: | JC |
| Drawing No: | 3753W | Arch: | W1502 |