




REAR ELEVATION

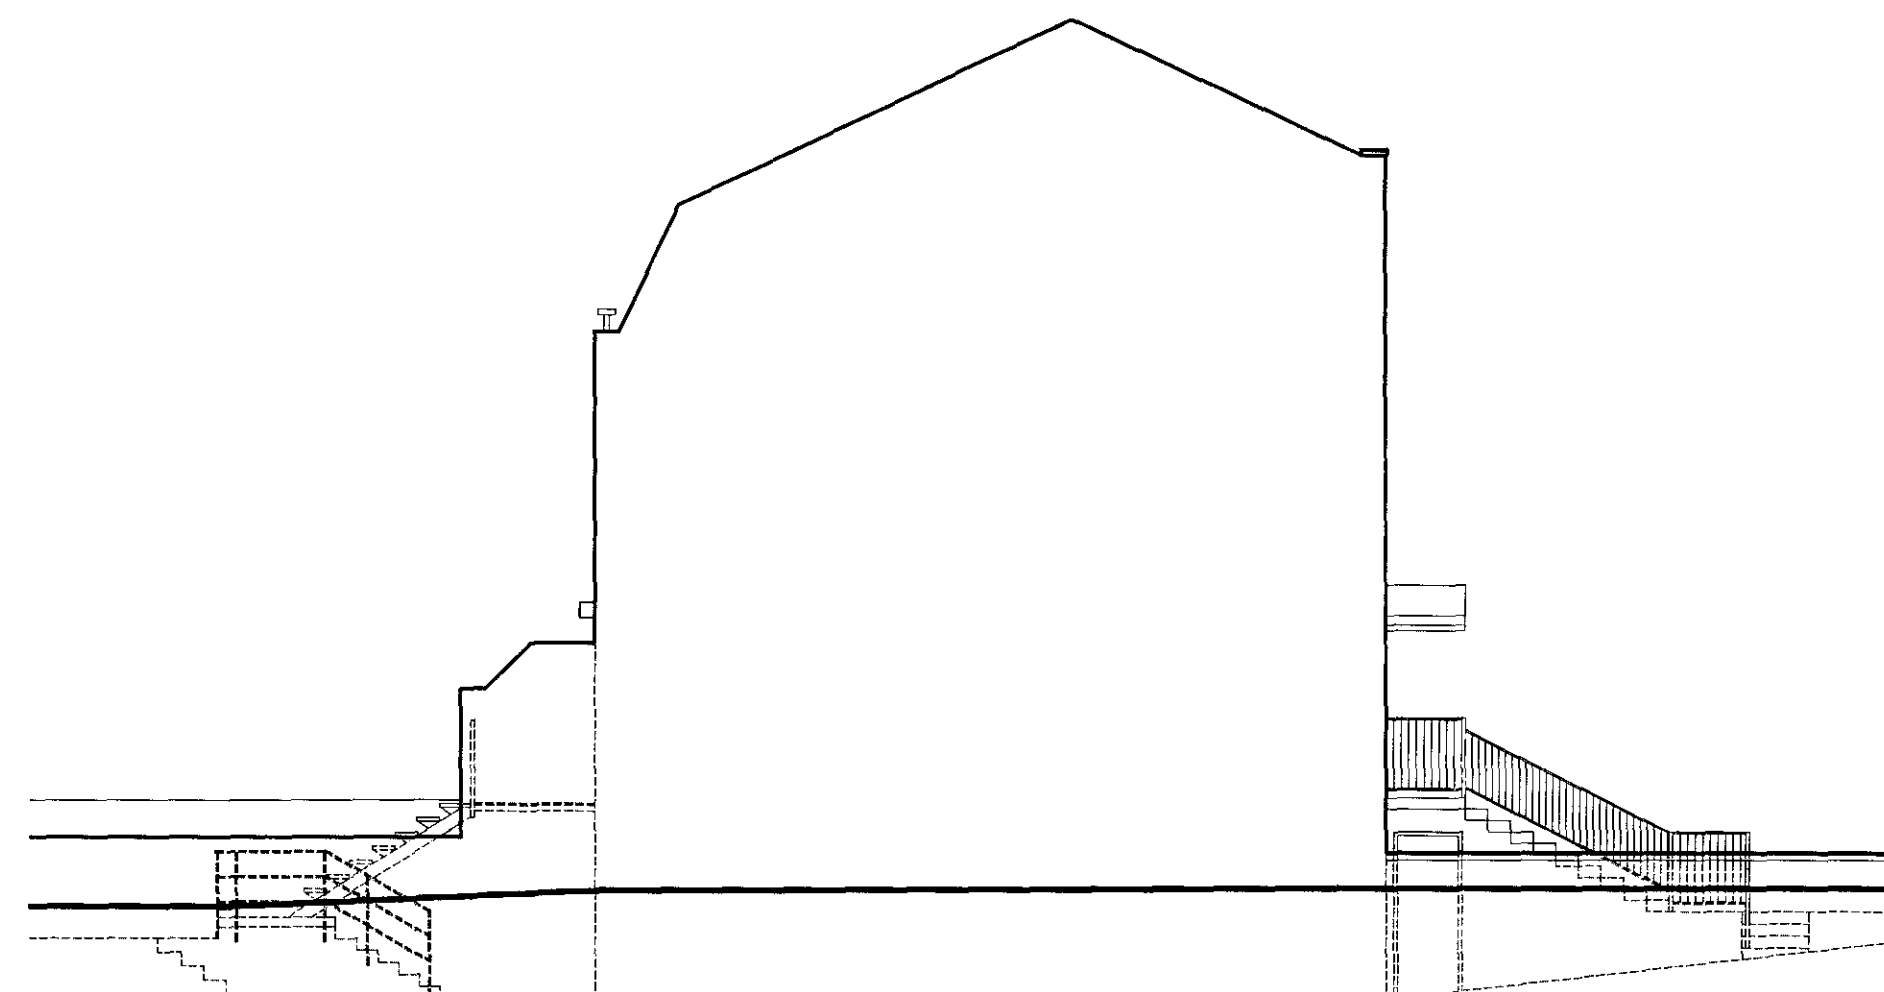


SIDE ELEVATION

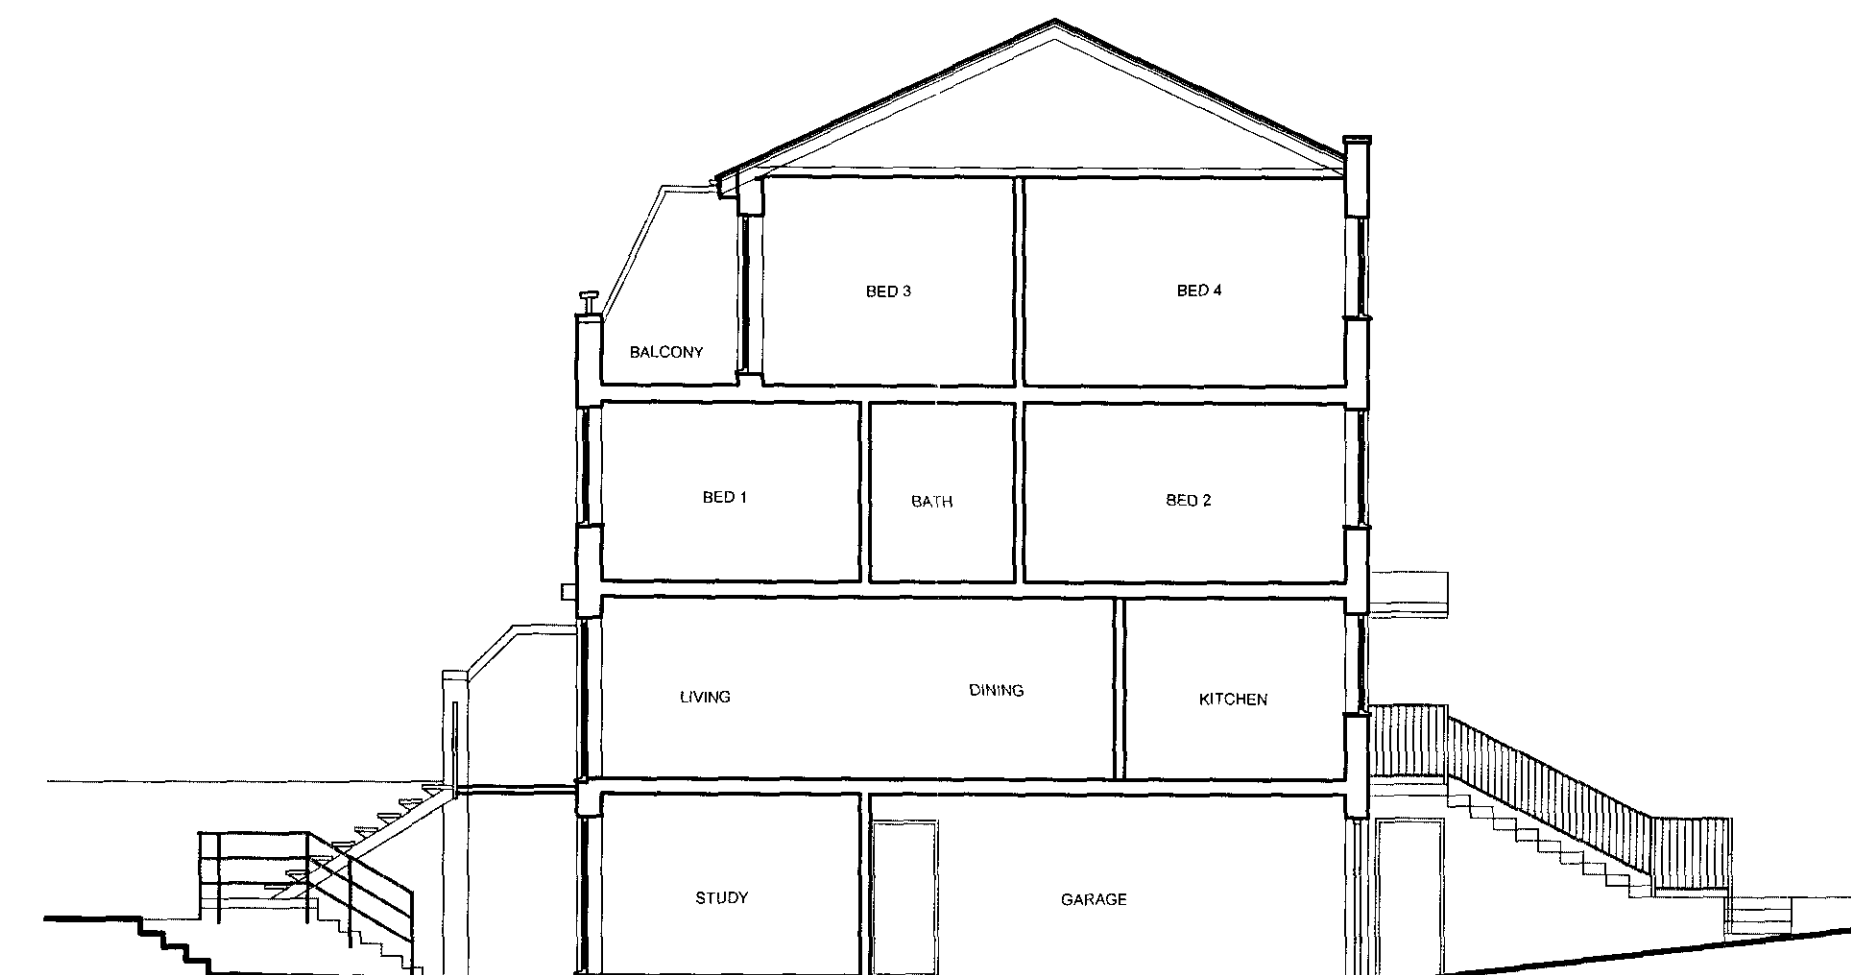


SECTION A-A

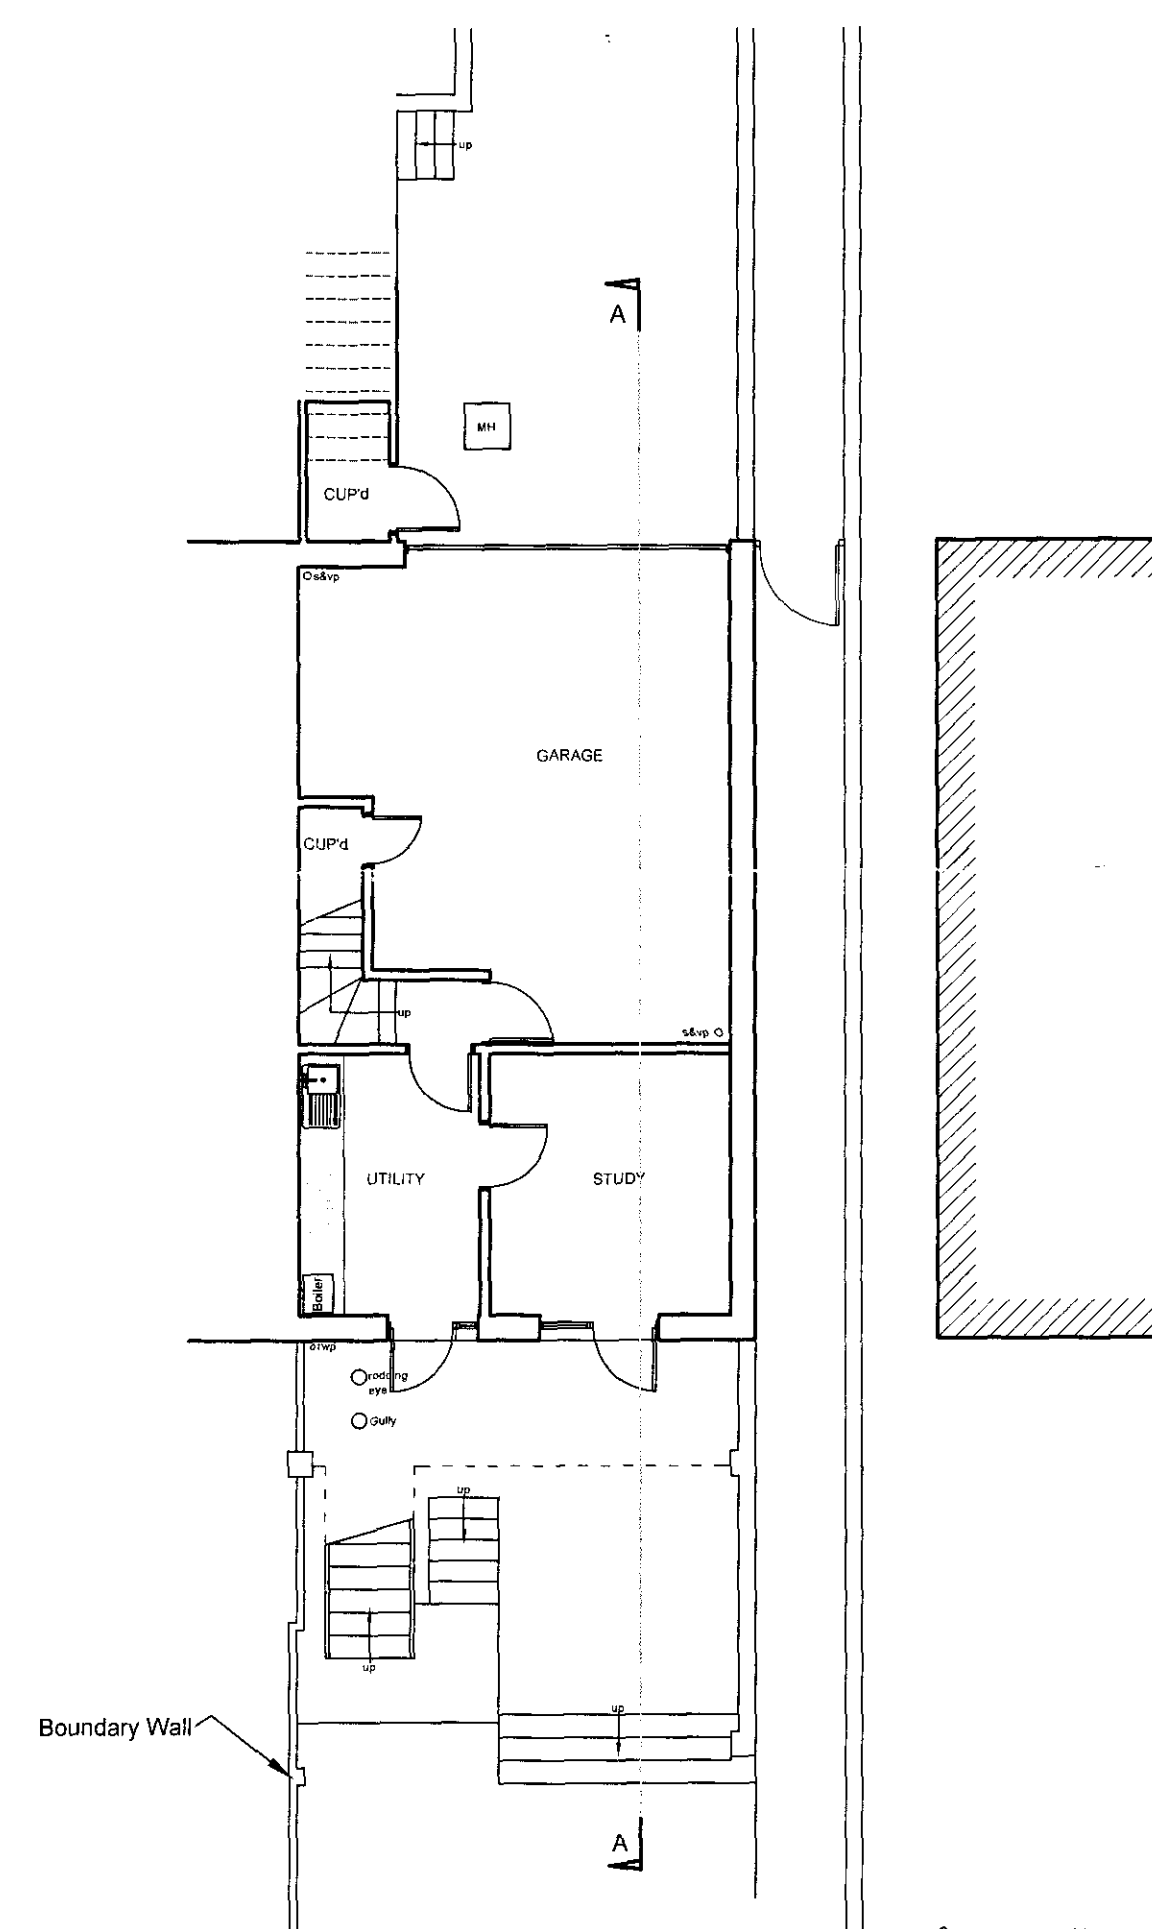


BASEMENT FLOOR PLAN

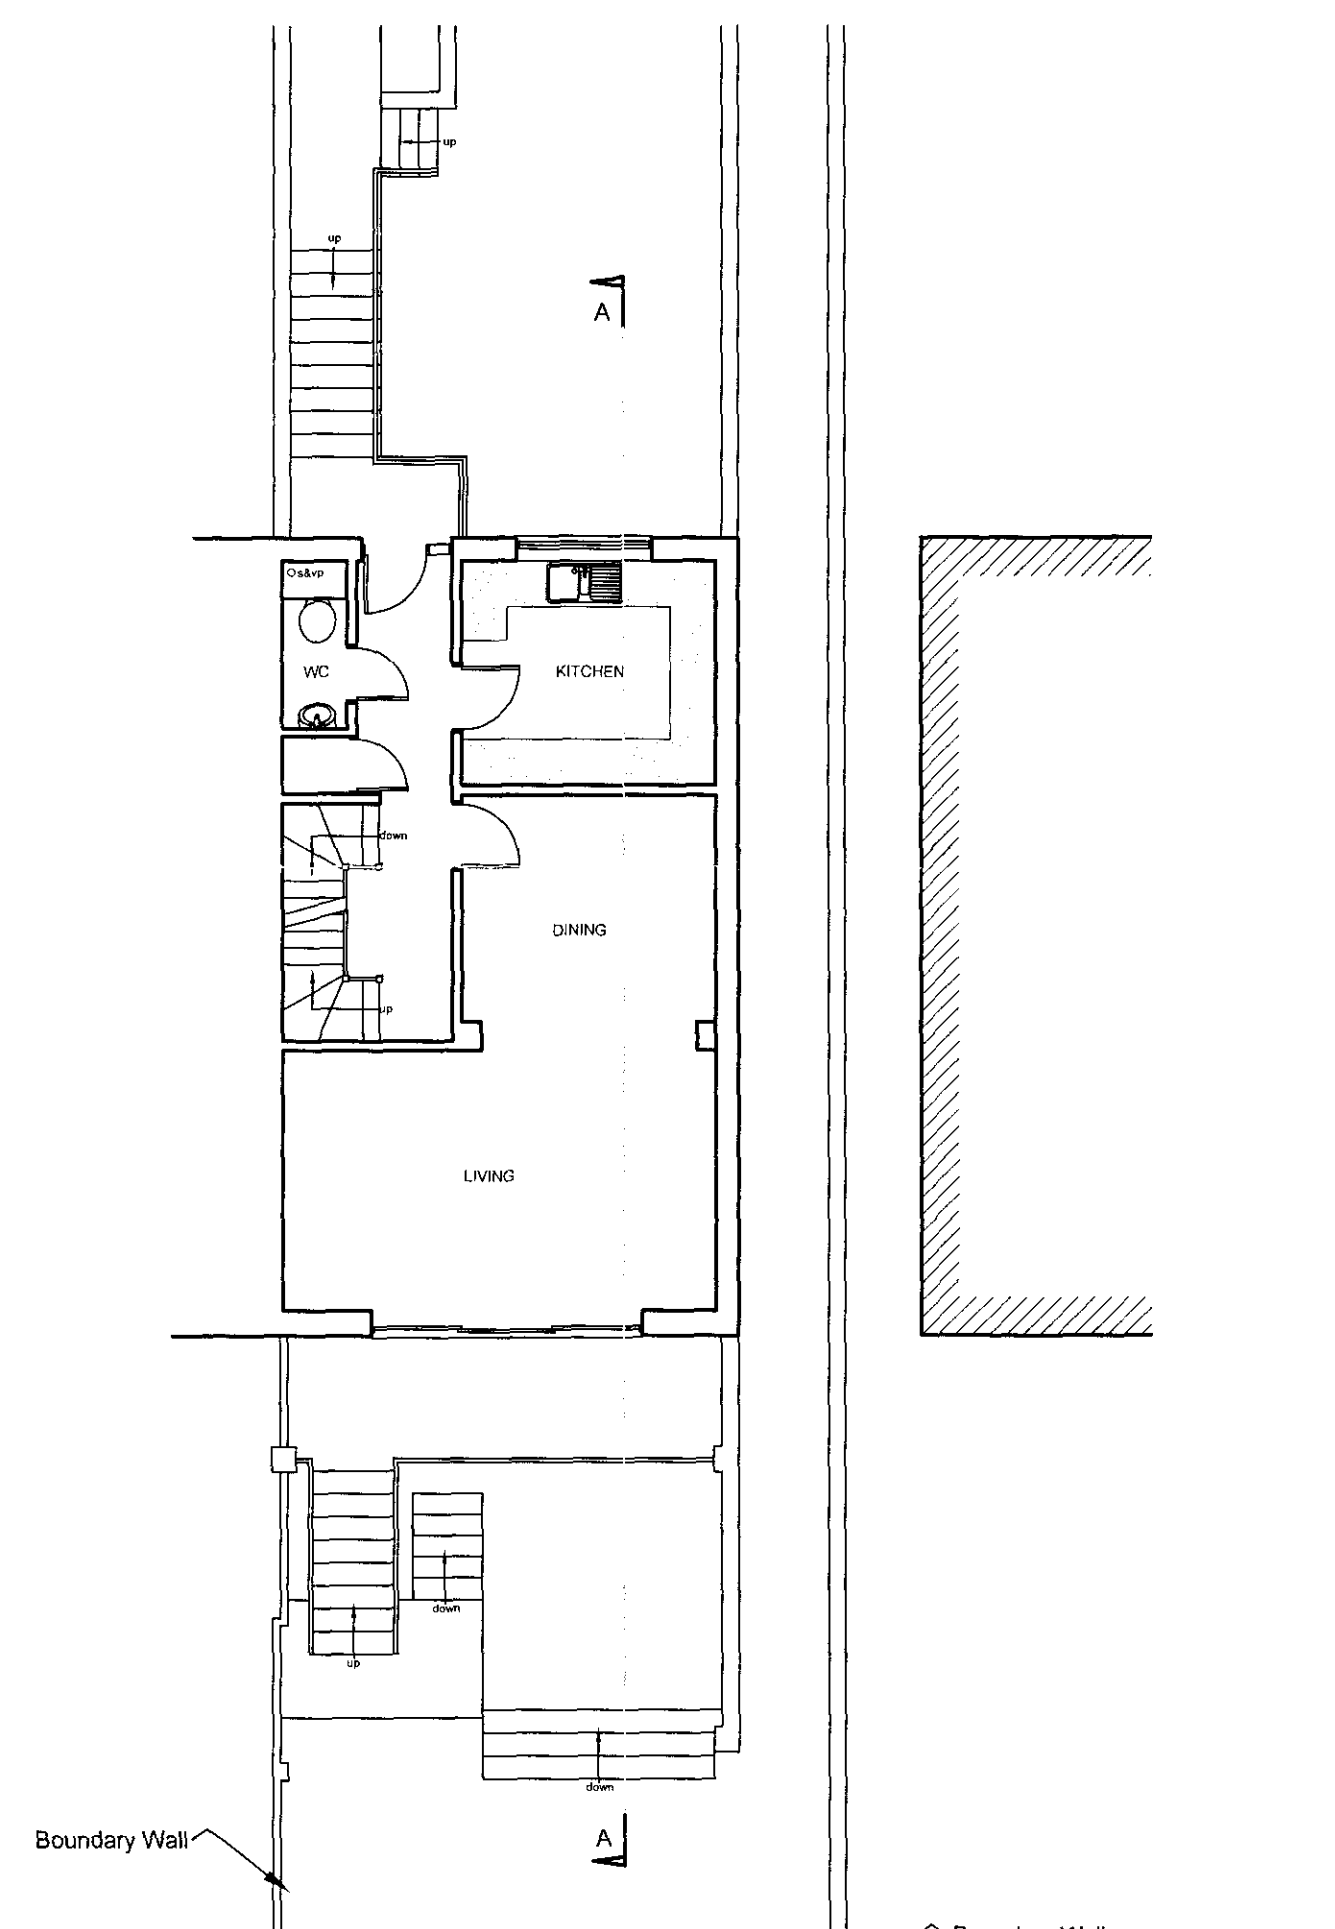


GROUND FLOOR PLAN

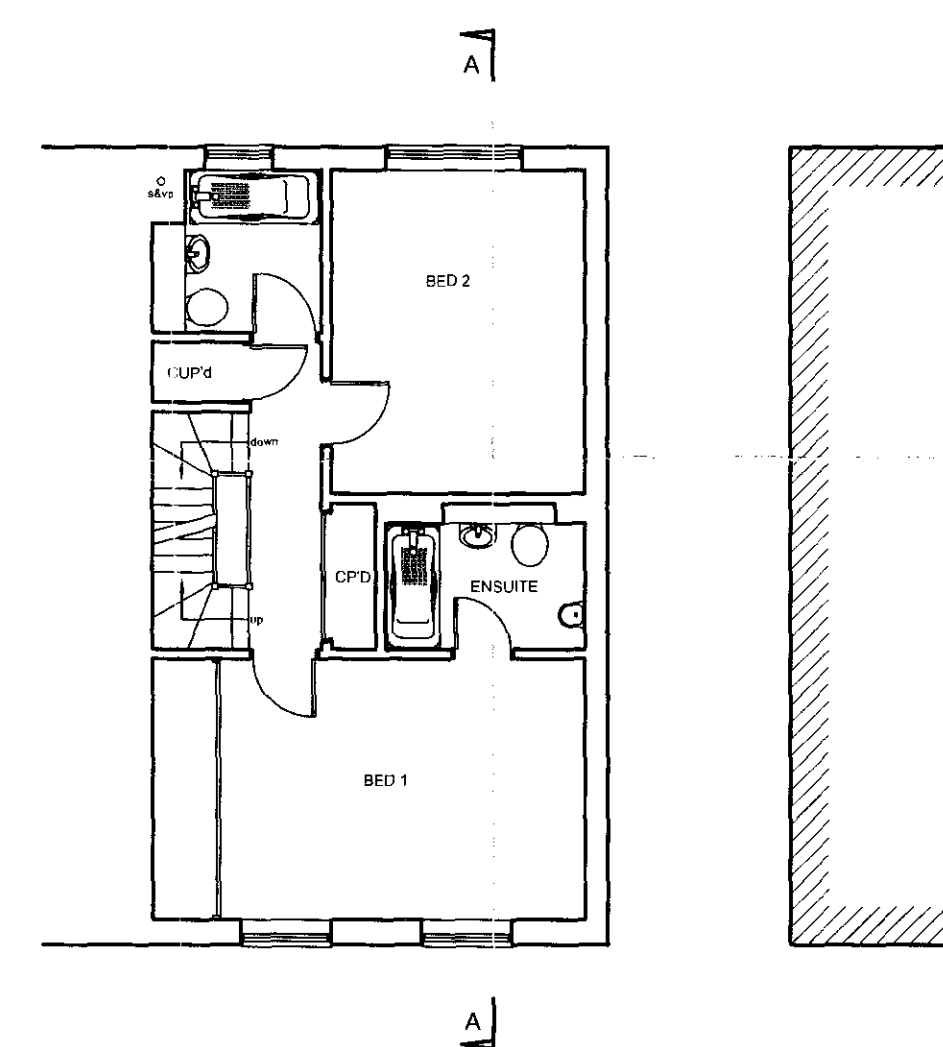

FIRST FLOOR PLAN

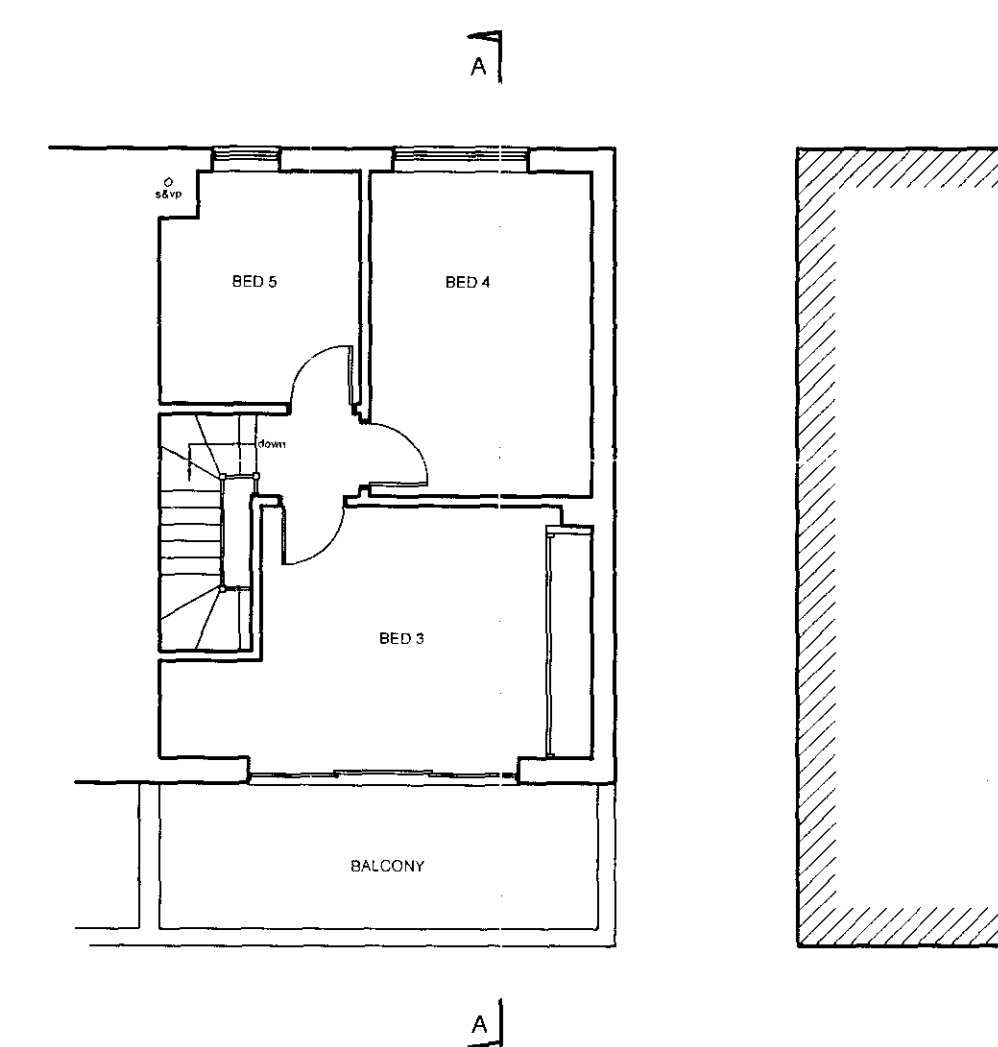

SECOND FLOOR PLAN

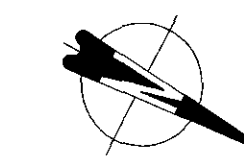

AS EXISTING

**ARCHITECTURAL
SOLUTIONS**

5 North Portway Close
Round Spinney
Northampton
NN3 8RQ

Office: (01604) 644777
Fax: (01604) 644043
E-Mail: info@architectural-solutions.co.uk

CLIENT:
MR & MRS M. McLOUGHLIN

JOB DESCRIPTION:
PROPOSED EXTENSION AND ALTERATIONS
AT 29 BELSIZE ROAD, SWISS COTTAGE,
LONDON NW6 4RX

SCALE 1:100 @ A1 DATE 07-08-11

DRAWN BY P.D./D.G. DRAWING No: 11/M211/1

ALL DIMENSIONS TO BE CHECKED ON SITE BEFORE CONSTRUCTION.
ANY DISCREPANCIES TO BE DISCUSSED AND AGREED WITH ARCHITECTURAL
SOLUTIONS PRIOR TO PROCEEDINGS.

THIS DRAWING IS THE PROPERTY OF ARCHITECTURAL SOLUTIONS AND MUST
NOT BE COPIED OR REPRODUCED WITHOUT PRIOR WRITTEN CONSENT.