

Do not scale from this drawing
All dimensions to be checked on site

Notes: Existing floor plan has been measured and provided by Camden, all information contained in this drawing (including digital data) should be checked & verified prior to any fabrication or construction.

Amendments:

A- Annotations added

15-05-2012

Drawing type:

PLANNING

Client:

London Borough of Camden

Project:

Condition and Sustainability Project
Beckford Primary School
Dornfell Street, NW6 1QL

Title:

Existing First Floor Plan
Block A

Scale: 1:100 @ A1

Date: 09/03/2009

Drawn: SC

Checked: RJL

Drg.no: 116246/BECK/08



Rev: A

Watts

Watts Group PLC
1 Great Tower Street
London EC3R 5AA

T: +44 (0)20 7280 8000
F: +44 (0)20 7280 8001

W: Watts-international.com

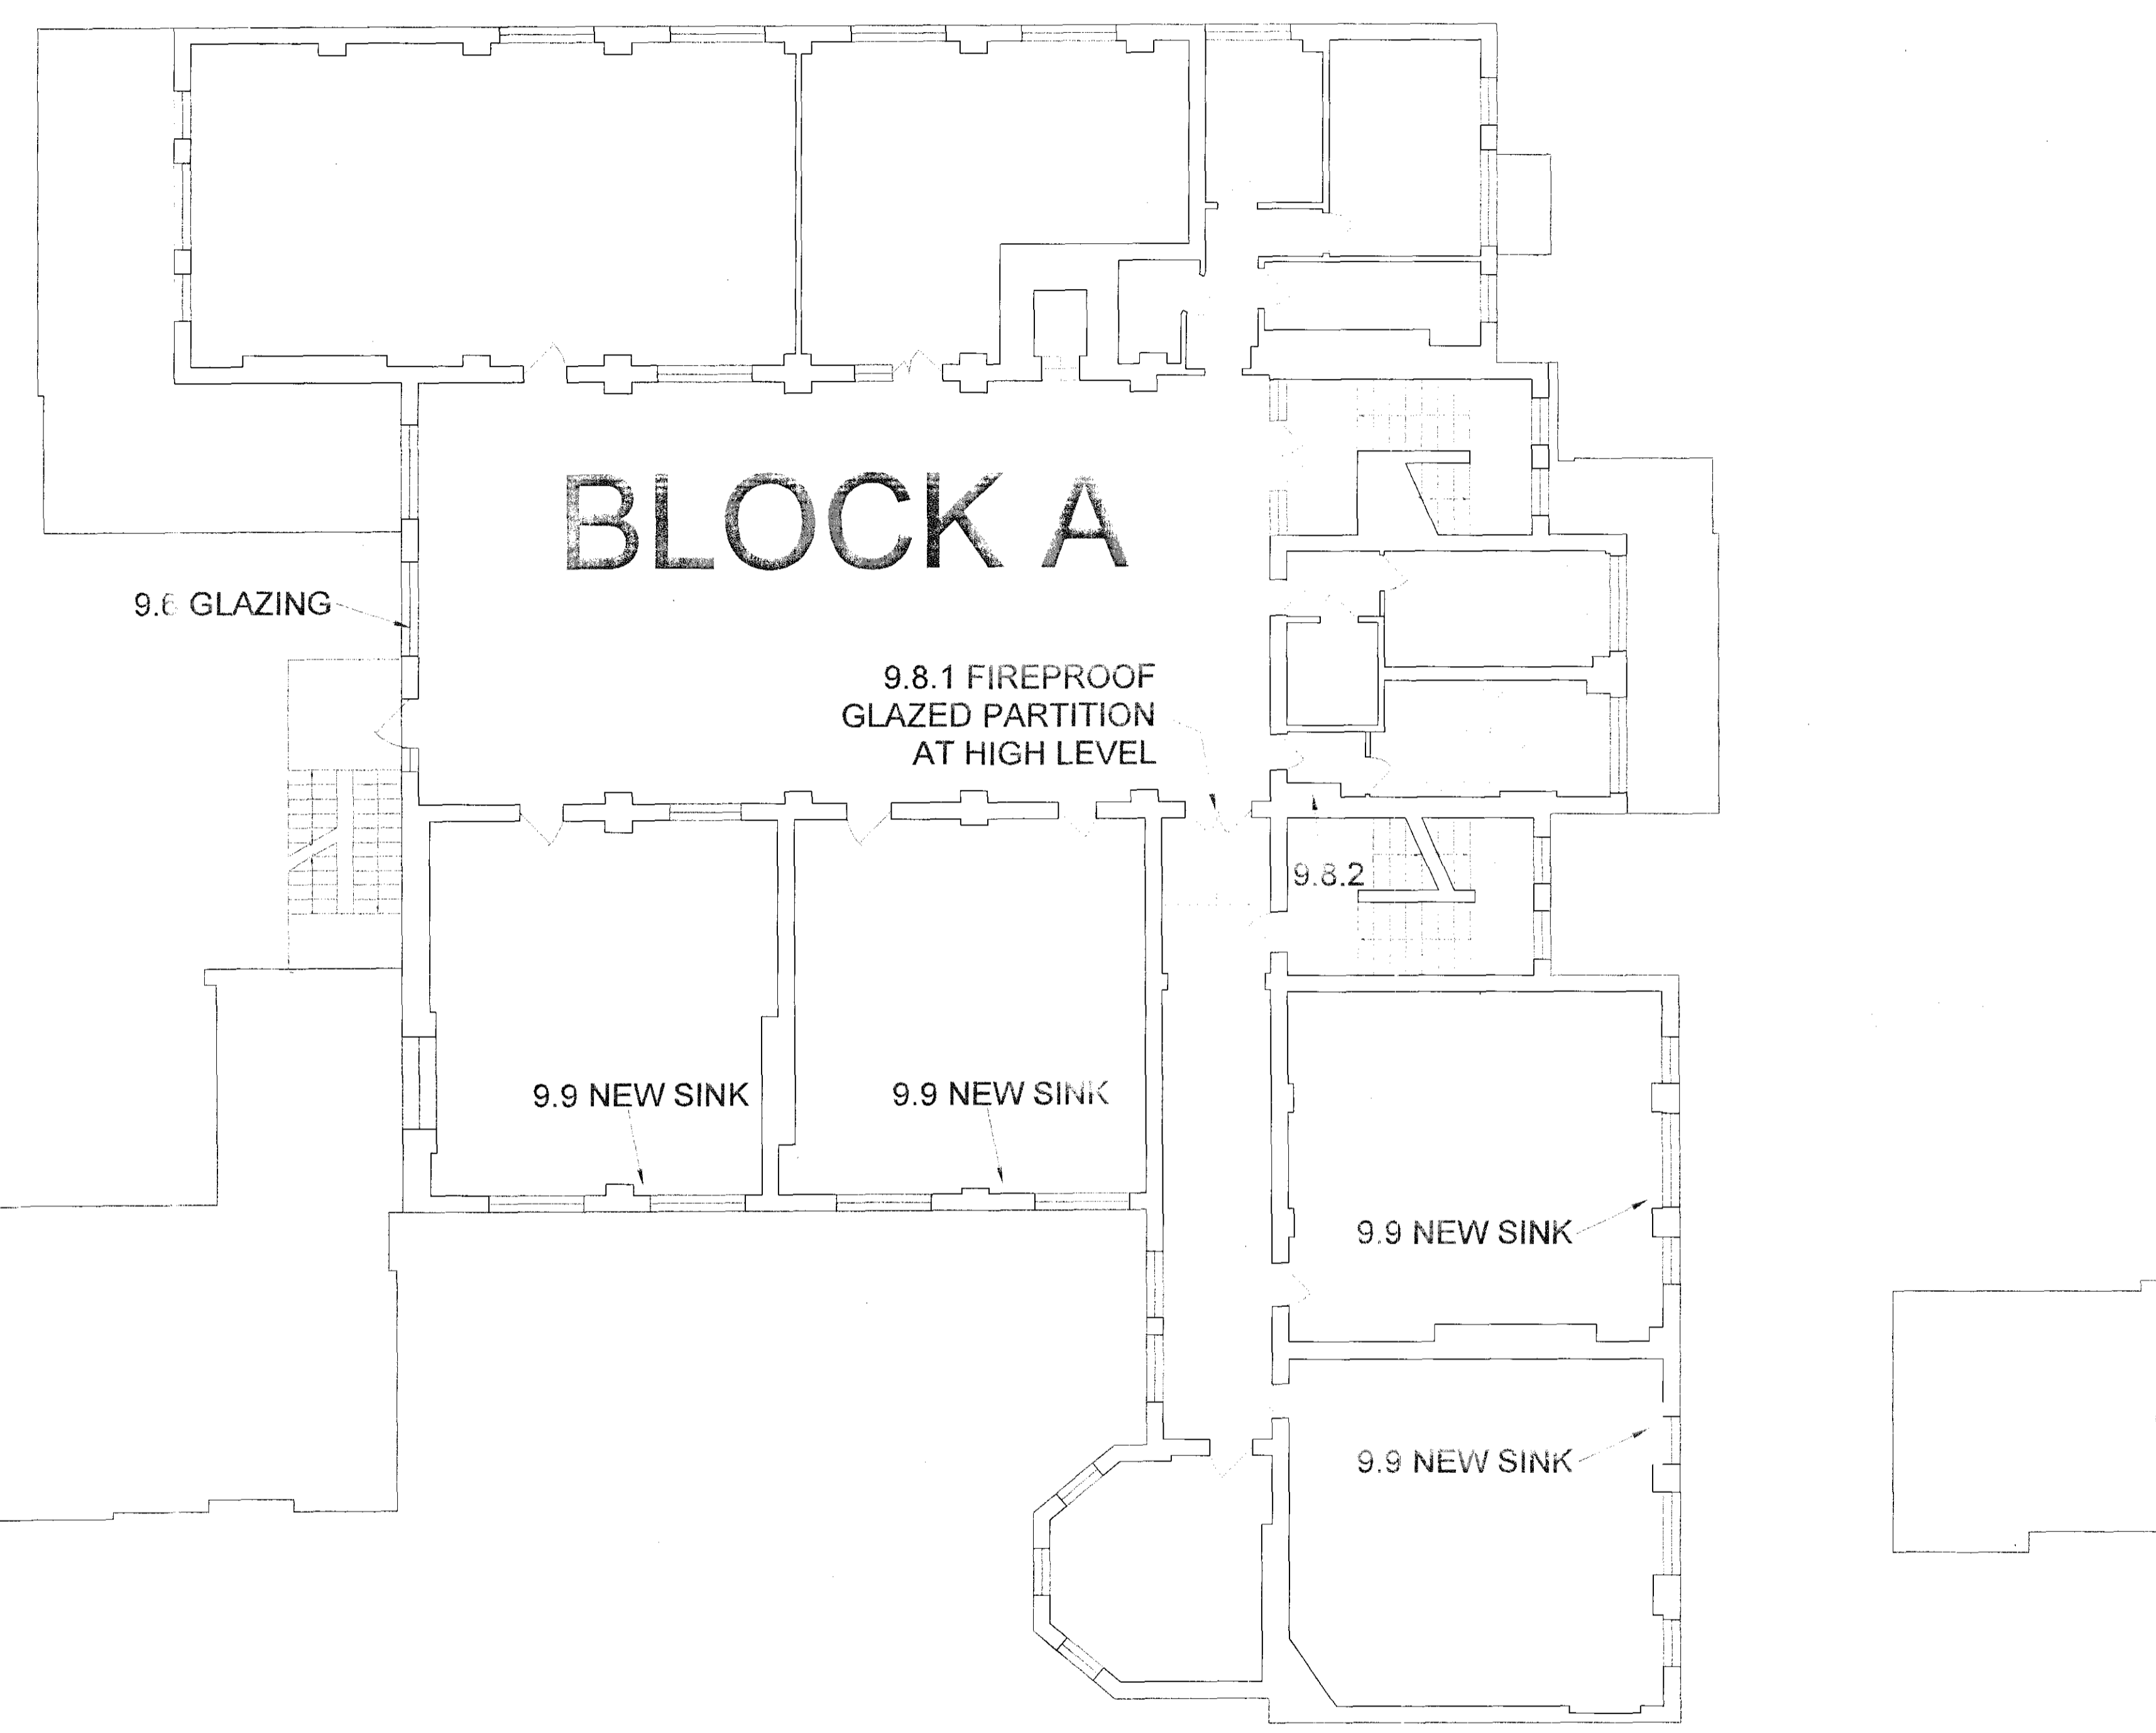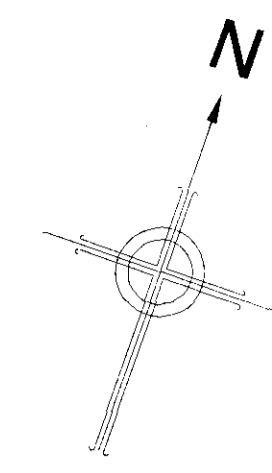

BLOCK B

Existing First Floor Plan Block A

SCALE: 1:100

