

THIS DRAWING IS BASED ON DIMENSIONAL SURVEY INFORMATION PROVIDED BY OTHERS. THE ARCHITECT CANNOT ACCEPT RESPONSIBILITY FOR THE ACCURACY OF THIS SURVEY INFORMATION.

THIS DRAWING SHOULD BE READ IN CONJUNCTION WITH ALL RELEVANT DRAWINGS, SPECIFICATIONS, SCHEDULES AND OTHER CONTRACT INFORMATION ISSUED BY THE ARCHITECT, STRUCTURAL ENGINEER, SERVICES ENGINEER AND ANY OTHER CONSULTANT EMPLOYED OR RETAINED BY THE EMPLOYER IN RESPECT OF THESE WORKS.



IN THE CASE OF NEW WORKS, ALL DIMENSIONS SHOWN ARE TO THE FACE OF MASONRY, METAL OR TIMBER STUD FRAMING, OR THE CENTRE LINE OF STRUCTURAL STEEL MEMBERS, UNLESS NOTED OTHERWISE.

DO NOT SCALE FROM THIS DRAWING.

REPORT ANY DISCREPANCIES, CONFLICTS, ERRORS OR OMISSIONS TO THE CA AND SEEK DIRECTIONS BEFORE PROCEEDING.


CONFIRM ALL DIMENSIONS AND LEVELS ON SITE PRIOR TO COMMENCING WORK. IF IN DOUBT ASK!

THIS DRAWING REMAINS THE COPYRIGHT OF **BURRELL FOLEY FISCHER LLP**

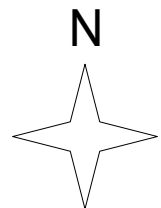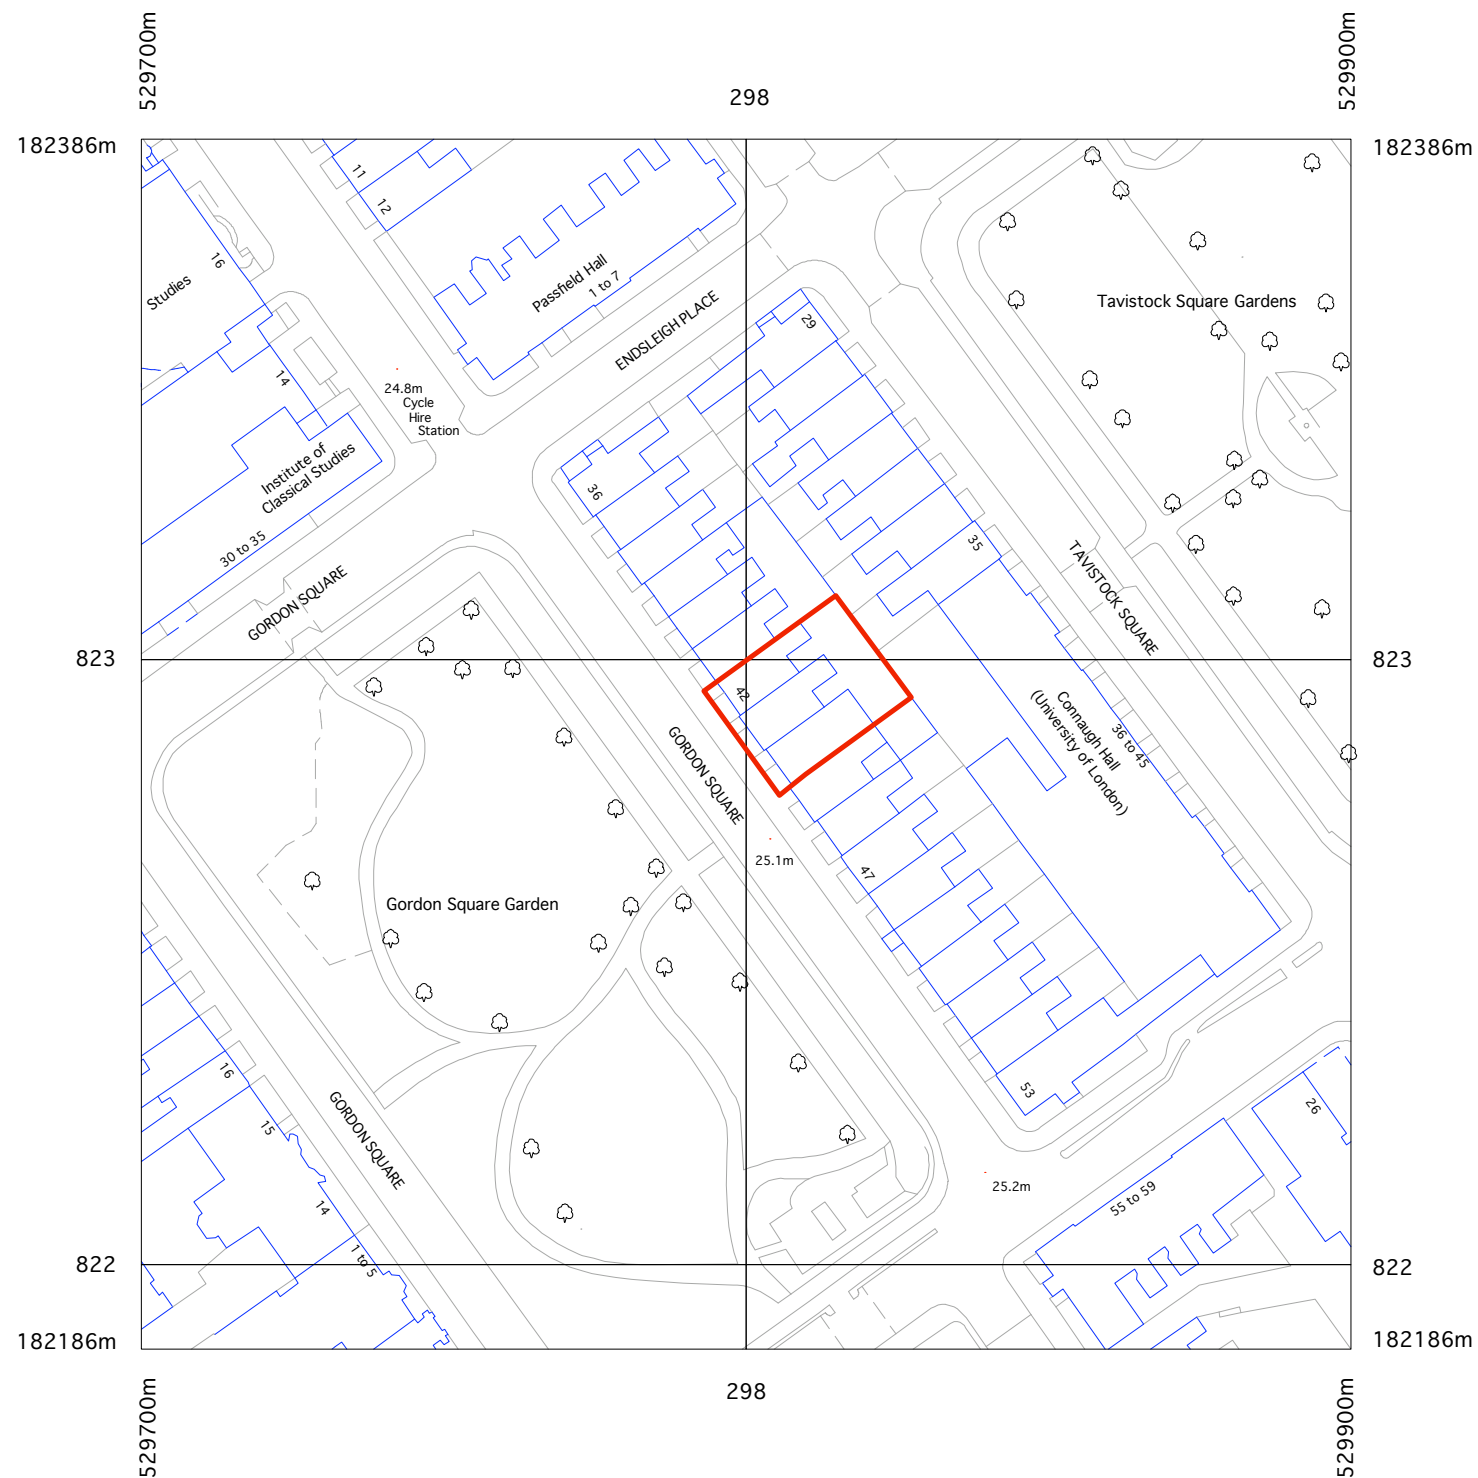

© Crown Copyright 2012

Reproduction in whole or in part is prohibited without the permission of Ordnance Survey.

 

P1 PLANNING ISSUE MC MC 26.06.12
REV NO: REV DETAILS: BY: CHKD: DATE:

PLANNING

DO NOT SCALE OFF THIS DRAWING

BURRELL . FOLEY . FISCHER . LLP

BURRELL FOLEY FISCHER LLP ARCHITECTS & URBAN DESIGNERS
CARLOW HOUSE CARLOW STREET NW1 7LH
TEL 020 7755 6868 FAX 020 7383 0648 E-MAIL mail@bff-architects.co.uk
WEB www.bff-architects.co.uk

JOB: SCHOOL OF ARTS
BIRKBECK COLLEGE

FOR: BIRKBECK COLLEGE
UNIVERSITY OF LONDON

AT: 42-44 GORDON SQUARE
LONDON

DRAWING TITLE: OS SITE PLAN

DATE: 27.04.2012 SCALE: 1:1250@A3

DRAWN BY: MC CHECKED BY: MC

JOB NO: BFF/1115 DWG NO: AP(0)001 P1

Copyright ©