




Derby Lodge 7 - 11 Britannia Street

Wicklow Street

Centre for Auditory Research

North Elevation

Outline of Royal National Throat Nose and Ear Hospital behind shown dashed

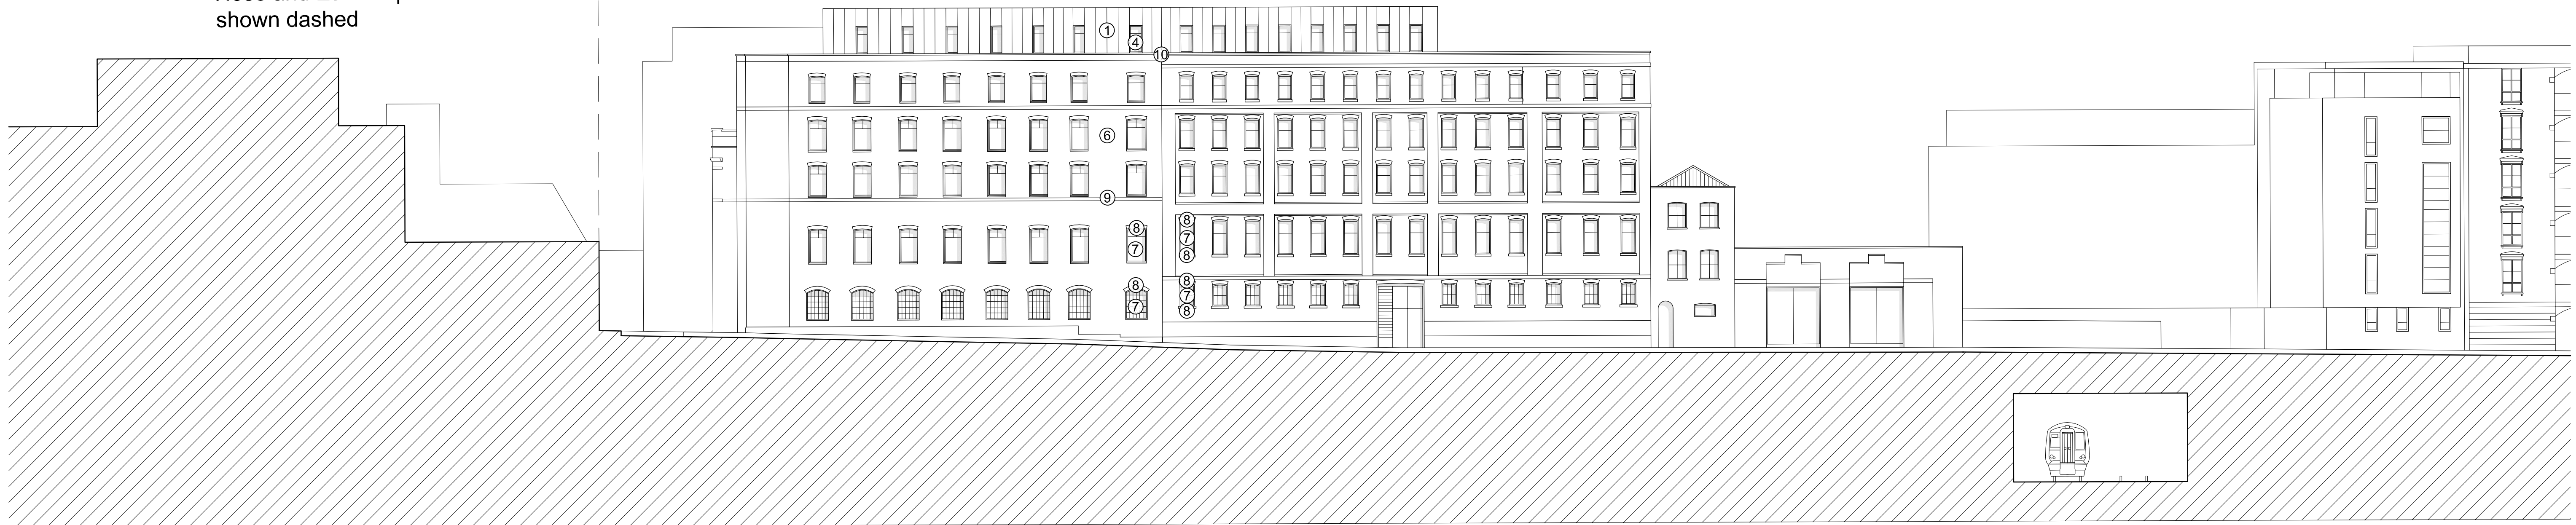

Royal National Throat Nose and Ear Hospital

146 Wicklow Street

South Elevation

0 2 4 6 8 10m
Scale 1:200

- | | | |
|---------------------------------------|---|--|
| ① Zinc composite panel | ④ Metal framed window unit | ⑥ Recycled London Yellow Stock Brick to match existing |
| ② London Yellow Stock Brick | ⑤ RAL 9007 'Gun Metal' Grey Anodised Aluminium Louvre Panel | ⑦ Double Glazed Timber framed window unit |
| ③ Slate grey wearing course brickwork | ⑥ Recycled London Yellow Stock Brick to match existing | ⑧ Red Stock brick |
| | | ⑨ Slate grey stretcher course brickwork |
| | | ⑩ Stone coping at parapet level |
| | | ⑪ Grey Stock brick |

Proposed North and South Elevation

Contractor must verify all dimensions on site before commencing any work or shop drawings. If this drawing exceeds the quantities taken in any way the Architects are to be informed before the work is initiated. Only figured dimensions to be taken from this drawing. Do not scale off this drawing. Drawings based on Ordnance Survey and / or existing record drawings - design and drawing content subject to Site Survey, Structural Survey, Site Investigations, Planning and Statutory Requirements and Approvals. Authorised reproduction from Ordnance Survey Map with permission of the Controller of Her Majesty's Stationery Office. Crown Copyright reserved. careyjones chapmantolcher (Studio South) Limited Copyright.

Project: **Britannia Street London**
Job No: **23083**
Title: **Proposed North and South Elevation**
Scale: **1:200 @ A1, 1:400 @ A3 SES**
Date: **May 2012**
Drawing No: **(20)_100**
Drawn By: **SES**
Checked By: **JSW**
Revision: **A**

Victoria House, Southampton Row
Bloomsbury, London WC1B 4EA
Tel +44 (0)20 7269 9400
Fax +44 (0)20 7269 9401

Rose Wharf, East Street
Leeds LS9 8EE
Tel +44 (0)113 224 5000
Fax +44 (0)113 224 5001

Piccadilly House, 49 Piccadilly
Manchester M1 2AP
Tel +44 (0) 161 212 1780

Info@careyjones.com
www.careyjones.com

careyjones
chapmantolcher

Planning

Location Plan
A Planning Application
Rev. Des.
SES 07/06/12 JSW
By Date Ch.