


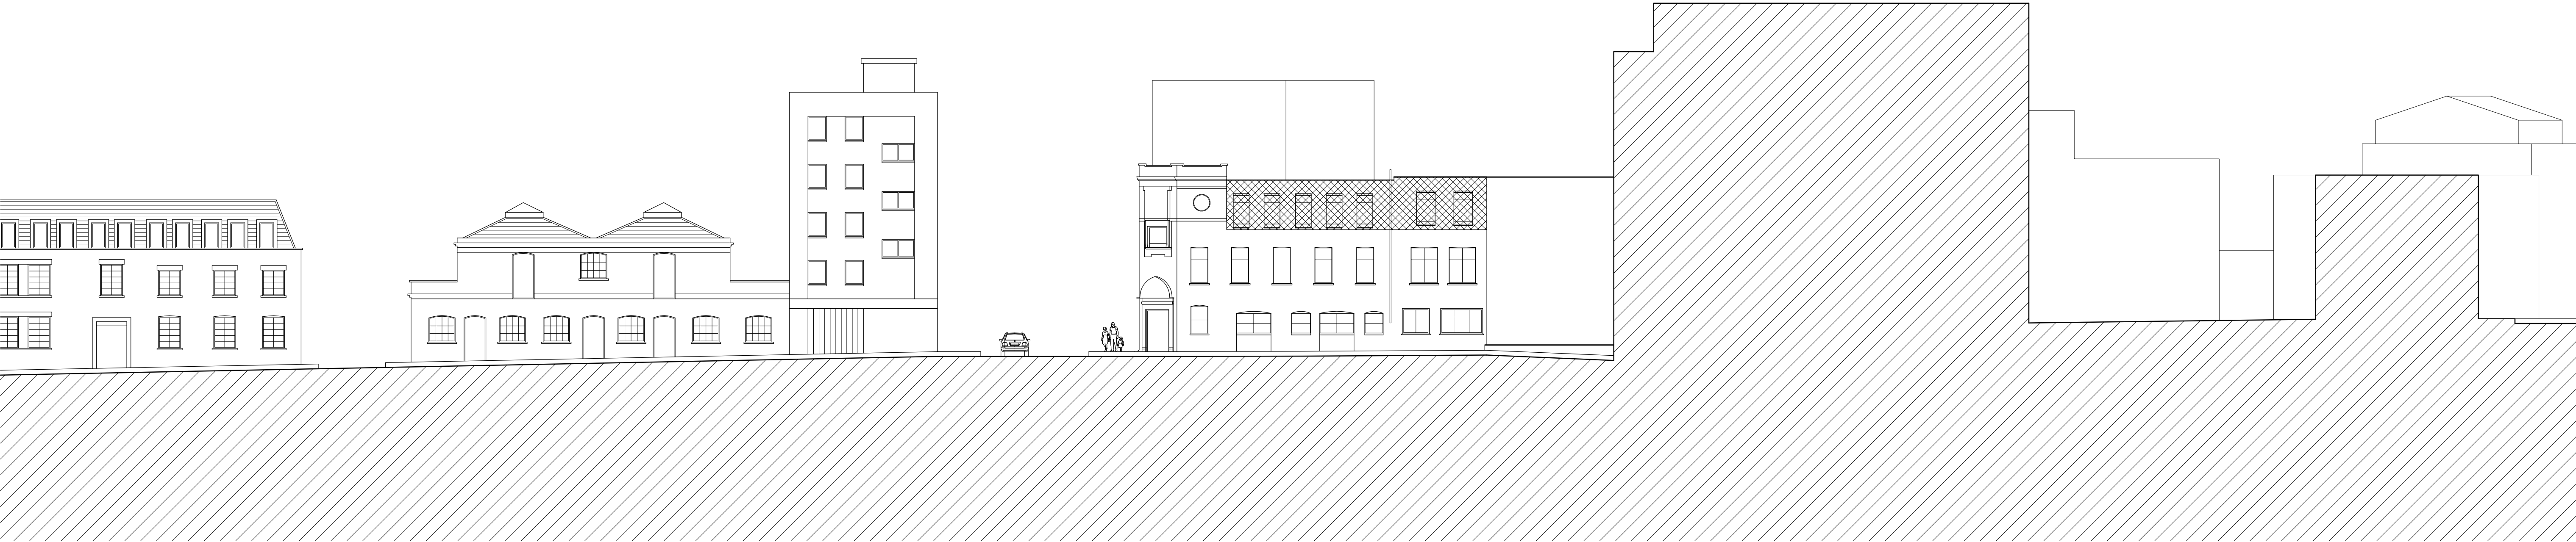

East Elevation



West Elevation

Location Plan

Rev.

Des.

By

Date

Ch.

A

Planning Application

SES

07/06/12

JSW

Contractor must verify all dimensions on site before commencing any work or shop drawings. If this drawing exceeds the quantities taken in any way the Architects are to be informed before the work is initiated. Only figured dimensions to be taken from this drawing. Do not scale off this drawing. Drawings based on Ordnance Survey and / or existing record drawings - design and drawing content subject to Site Survey, Structural Survey, Site Investigations, Planning and Statutory Requirements and Approvals. Authorised reproduction from Ordnance Survey Map with permission of the Controller of Her Majesty's Stationery Office. Crown Copyright reserved. careyjones chapmantolcher (Studio South) Limited Copyright.

02072699400

01132245000

01612121780

Scale 1:200

0

2

4

6

8

10m

Area of existing elevations to be demolished

Existing East and West Elevation- Extent of Demolition

Project:
Britannia Street
London

Title:
Existing East and West Elevation

Scale:
1:200 @ A1, 1:400 @ A3
Date:
May 2012

Drawing No:
(20)_103

Job No.
23083

Drawn By:
SES

Checked By:
JSW

Revision:
A

Victoria House, Southampton Row
Bloomsbury, London WC1B 4EA
Tel +44 (0)20 7269 9400
Fax +44 (0)20 7269 9401

Rose Wharf, East Street
Leeds LS9 8EE
Tel +44 (0)113 224 5000
Fax +44 (0)113 224 5001

Piccadilly House, 49 Piccadilly
Manchester M1 2AP
Tel +44 (0) 161 212 1780

Info@careyjones.com
www.careyjones.com

careyjones
chapmantolcher

Planning