


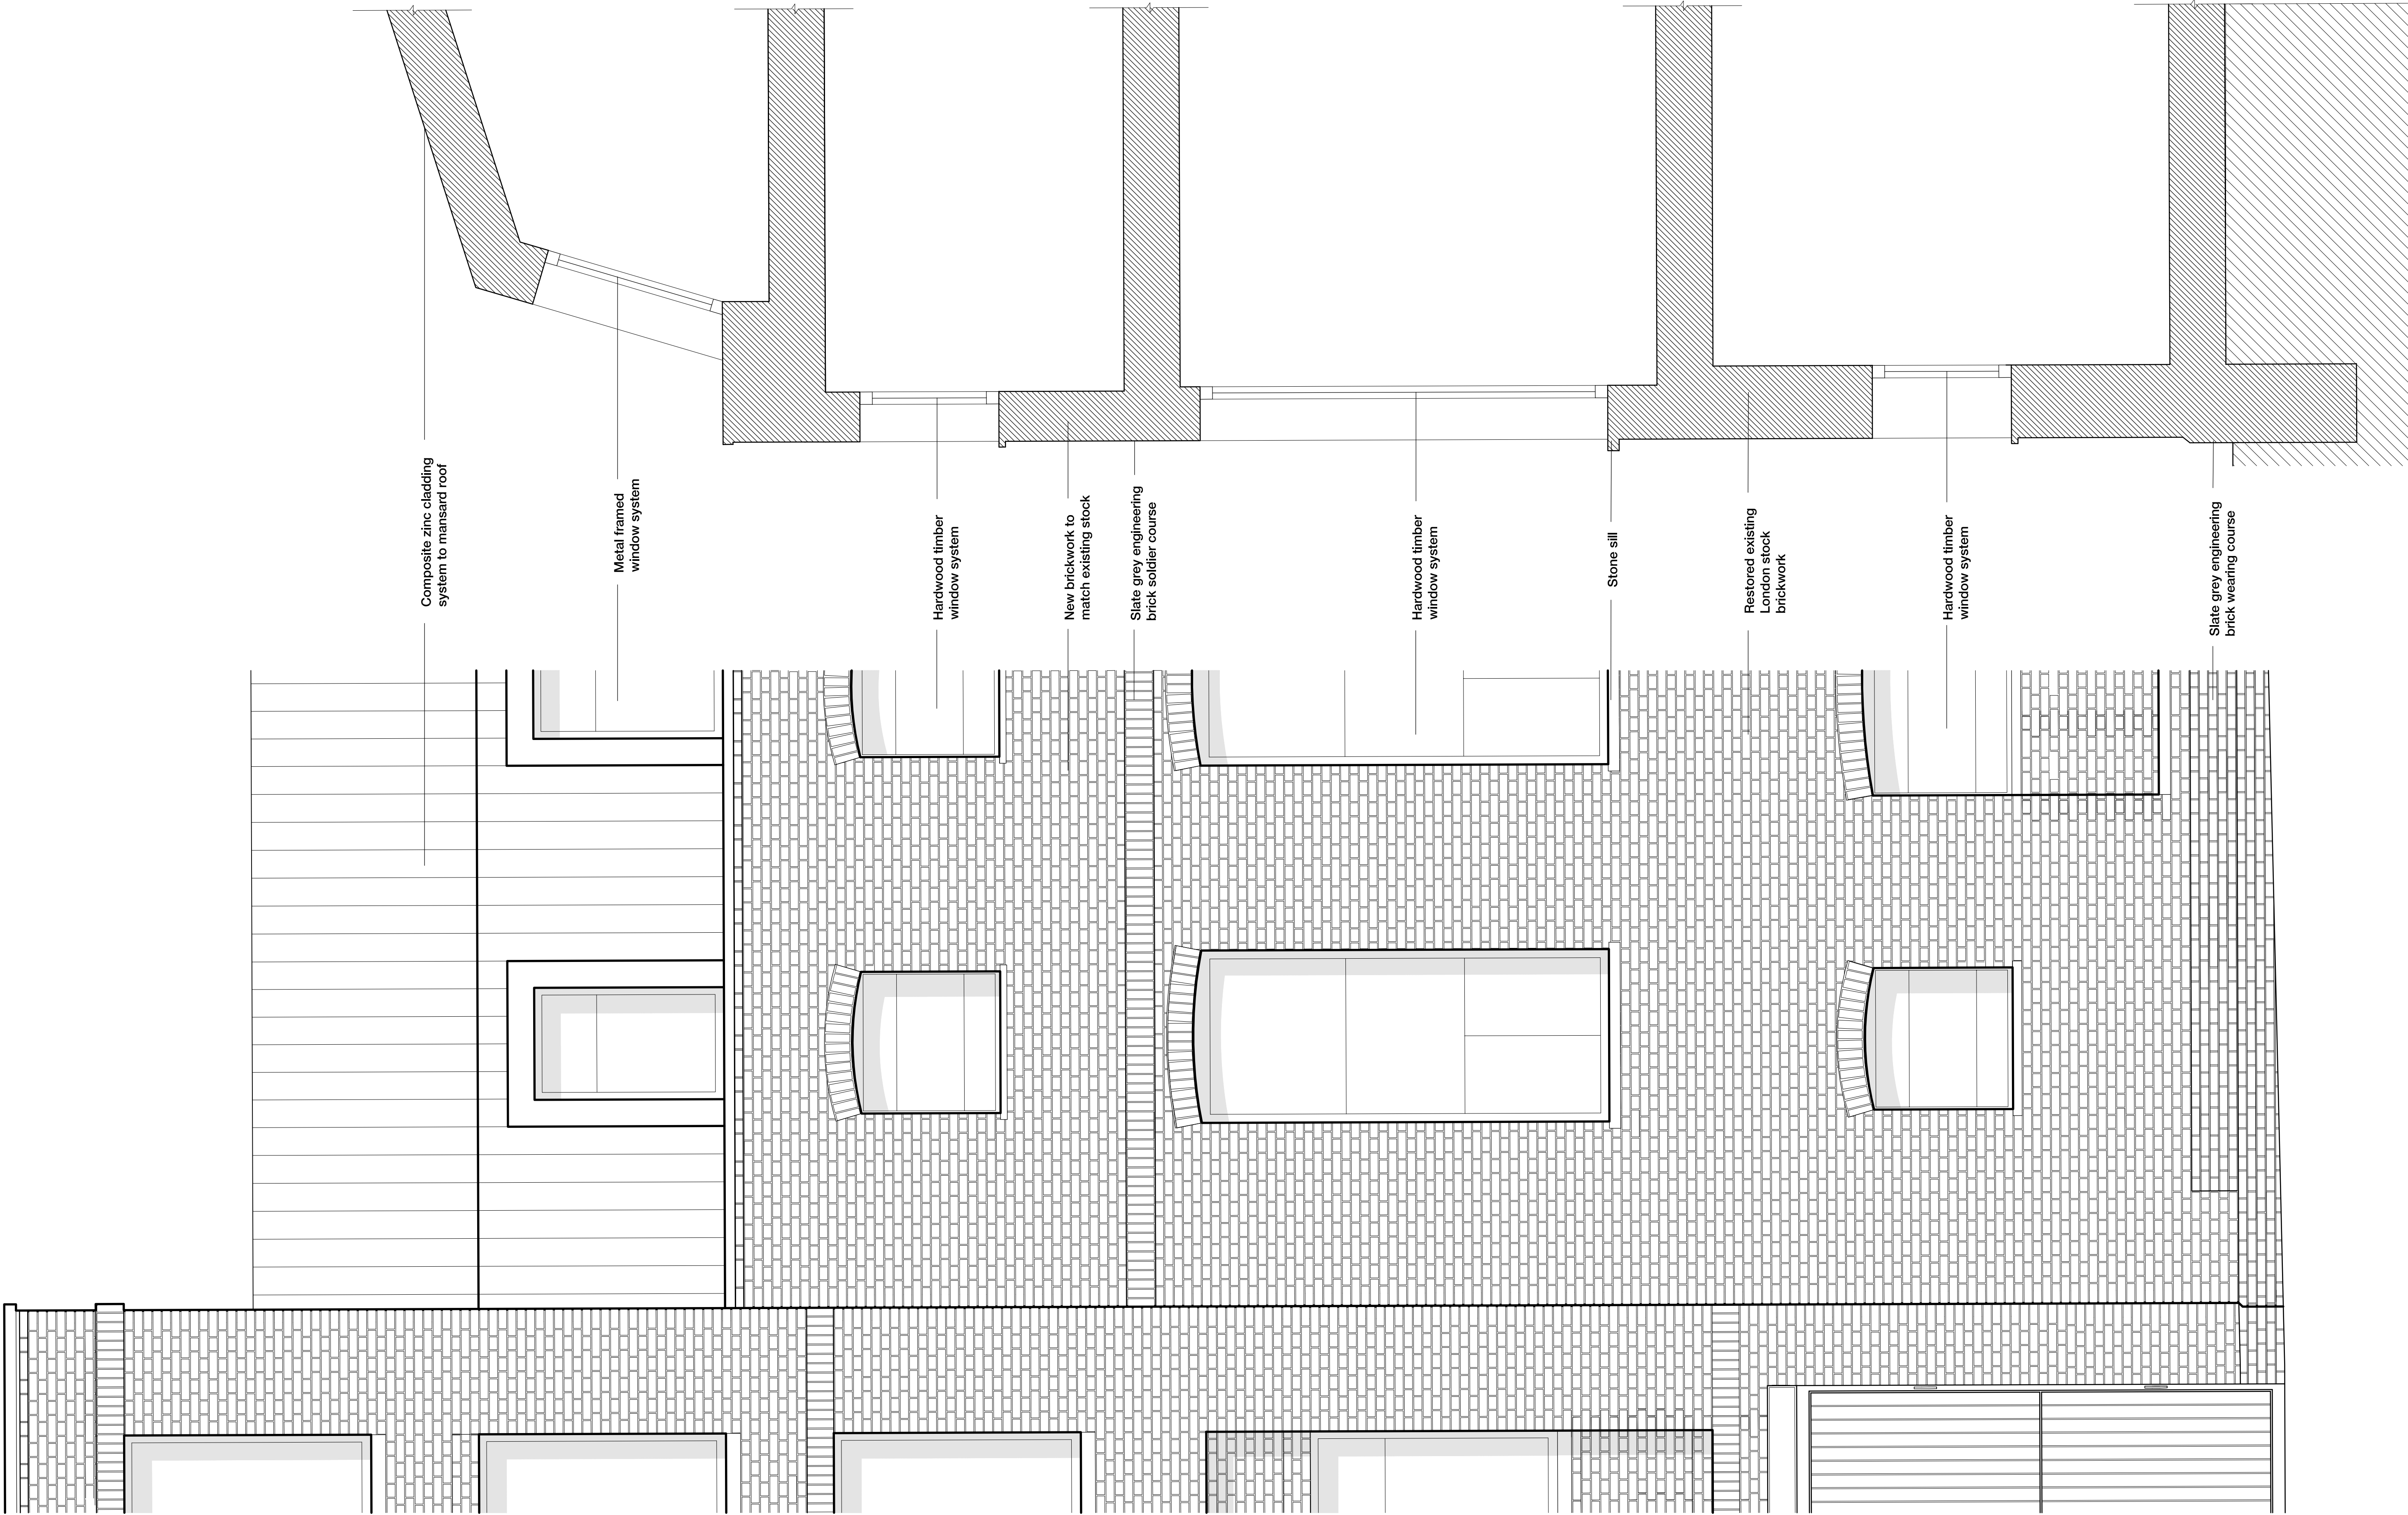

0 2 4 6 8 10m
Scale 1:50

Detailed Elevation

Contractor must verify all dimensions on site before commencing any work or shop drawings. If this drawing exceeds the quantities taken in any way the Architects are to be informed before the work is initiated. Only figured dimensions to be taken from this drawing. Do not scale off this drawing. Drawings based on Ordnance Survey and / or existing record drawings - design and drawing content subject to Site Survey, Structural Survey, Site Investigations, Planning and Statutory Requirements and Approvals. Authorised reproduction from Ordnance Survey Map with permission of the Controller of Her Majesty's Stationery Office. Crown Copyright reserved. careyjones chapmantolcher (Studio South) Limited Copyright.

Project: Britannia Street London	Job No. 23083	Victoria House, Southampton Row Bloomsbury, London WC1B 4EA Tel +44 (0)20 7269 9400 Fax +44 (0)20 7269 9401	Rose Wharf, East Street Leeds LS9 8EE Tel +44 (0)113 224 5000 Fax +44 (0)113 224 5001
Title: Proposed East and West Elevation		Piccadilly House, 49 Piccadilly Manchester M1 2AP Tel +44 (0) 161 212 1780	Info@careyjones.com www.careyjones.com
Scale: 1:50 @ A1, 1:100 @ A3	Drawn By: SES		
Date: May 2012	Checked By: JSW		
Drawing No: (20)_104	Revision: A		

careyjones
chapmantolcher

Planning