


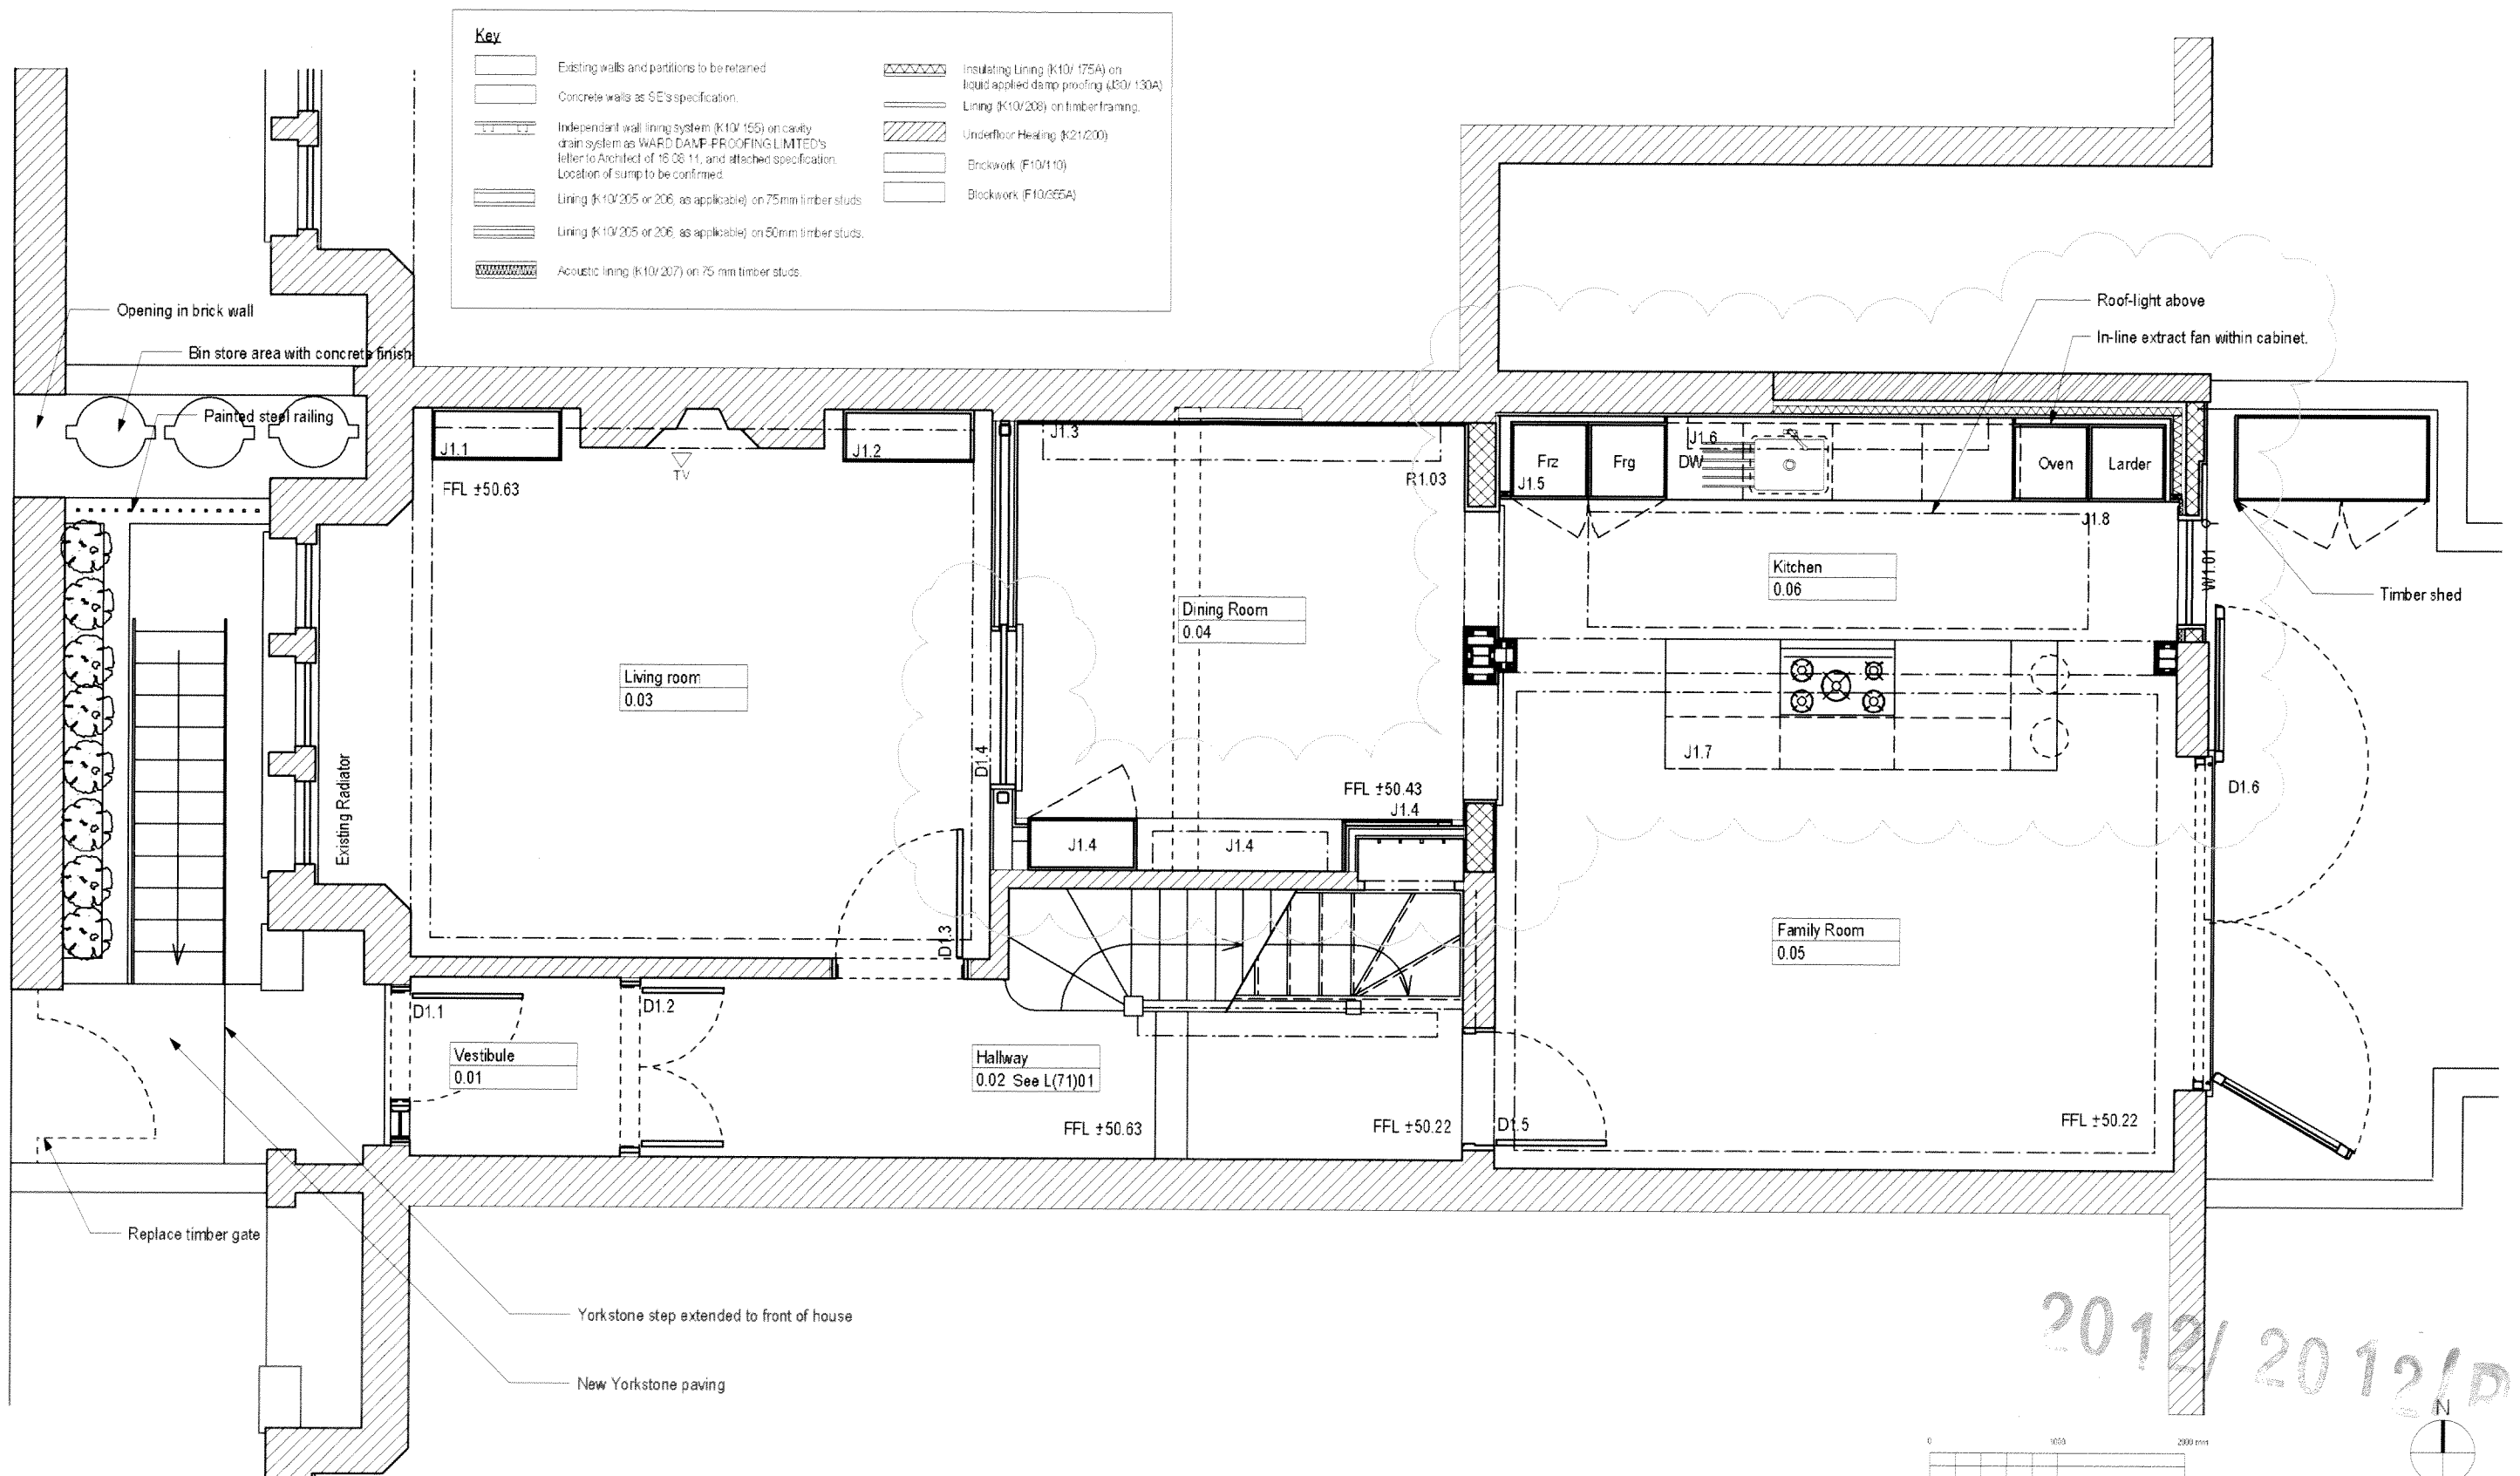

Notes

- Do not scale from drawing.
 - All dimensions in millimeters unless noted otherwise.
 - No deviation may be made from the details shown on this drawing without the prior permission of the architect.
- Any discrepancy between this and any other documents shall be referred immediately to the architect. IF IN DOUBT ASK.

Revisions

A 2/5/12 Issued for planning

Client	Charlotte Friedman & Brian Spiro		
Project	57 Glenmore Road		
Drawing Title	Ground Floor Plan - AS PROPOSED		
Scale 1:50 / A3	Date	Nov 2011	Drawn TT
Job no. 1114	Dwg no.	P(00)11	Rev no. A

BARBARA WEISS ARCHITECTS LTD

16A CRANE GROVE LONDON N7 8LE TEL. 020 76091867 FAX. 020 77002952