



1

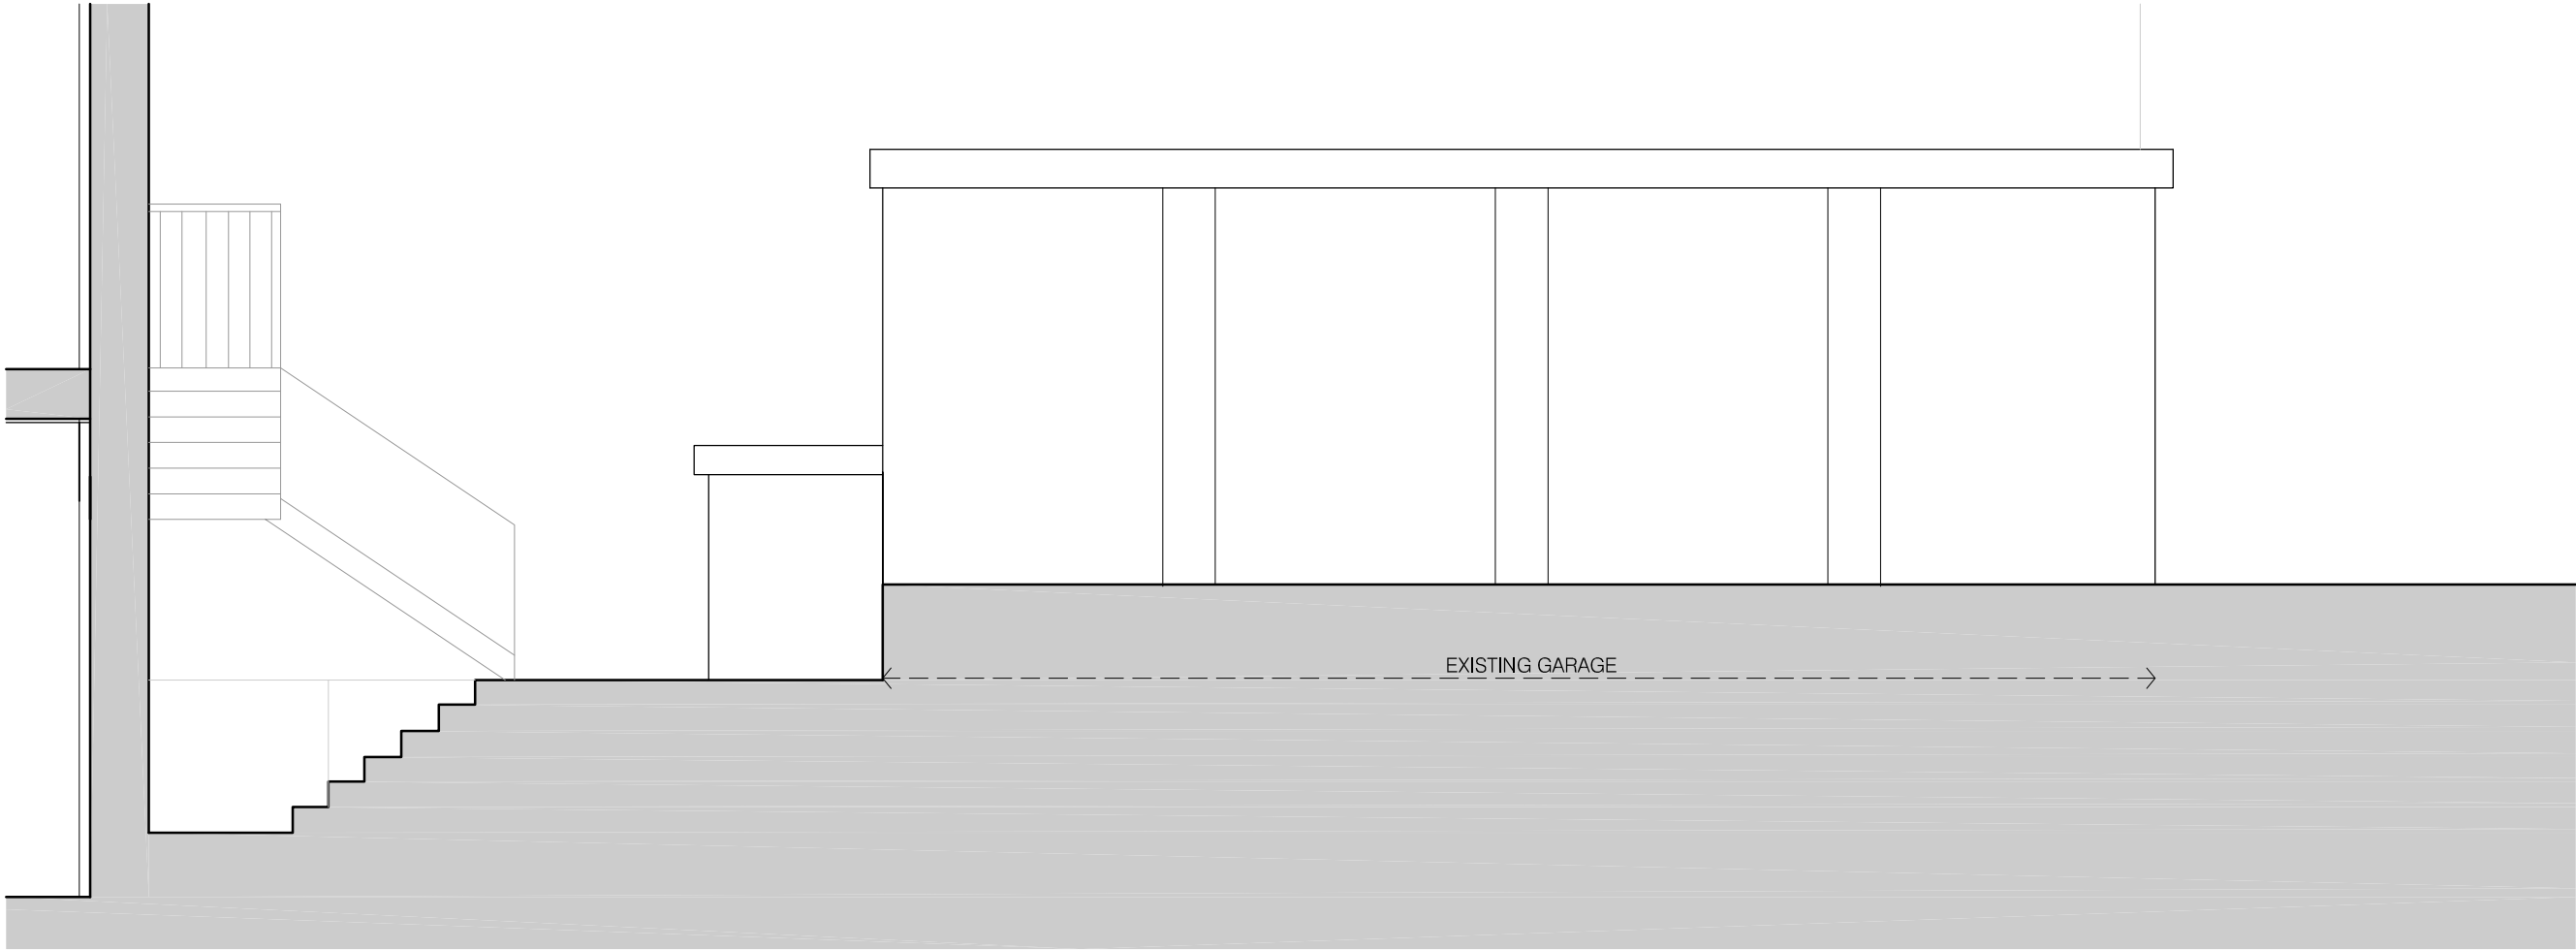

South Elevation
Scale: 1:50

2

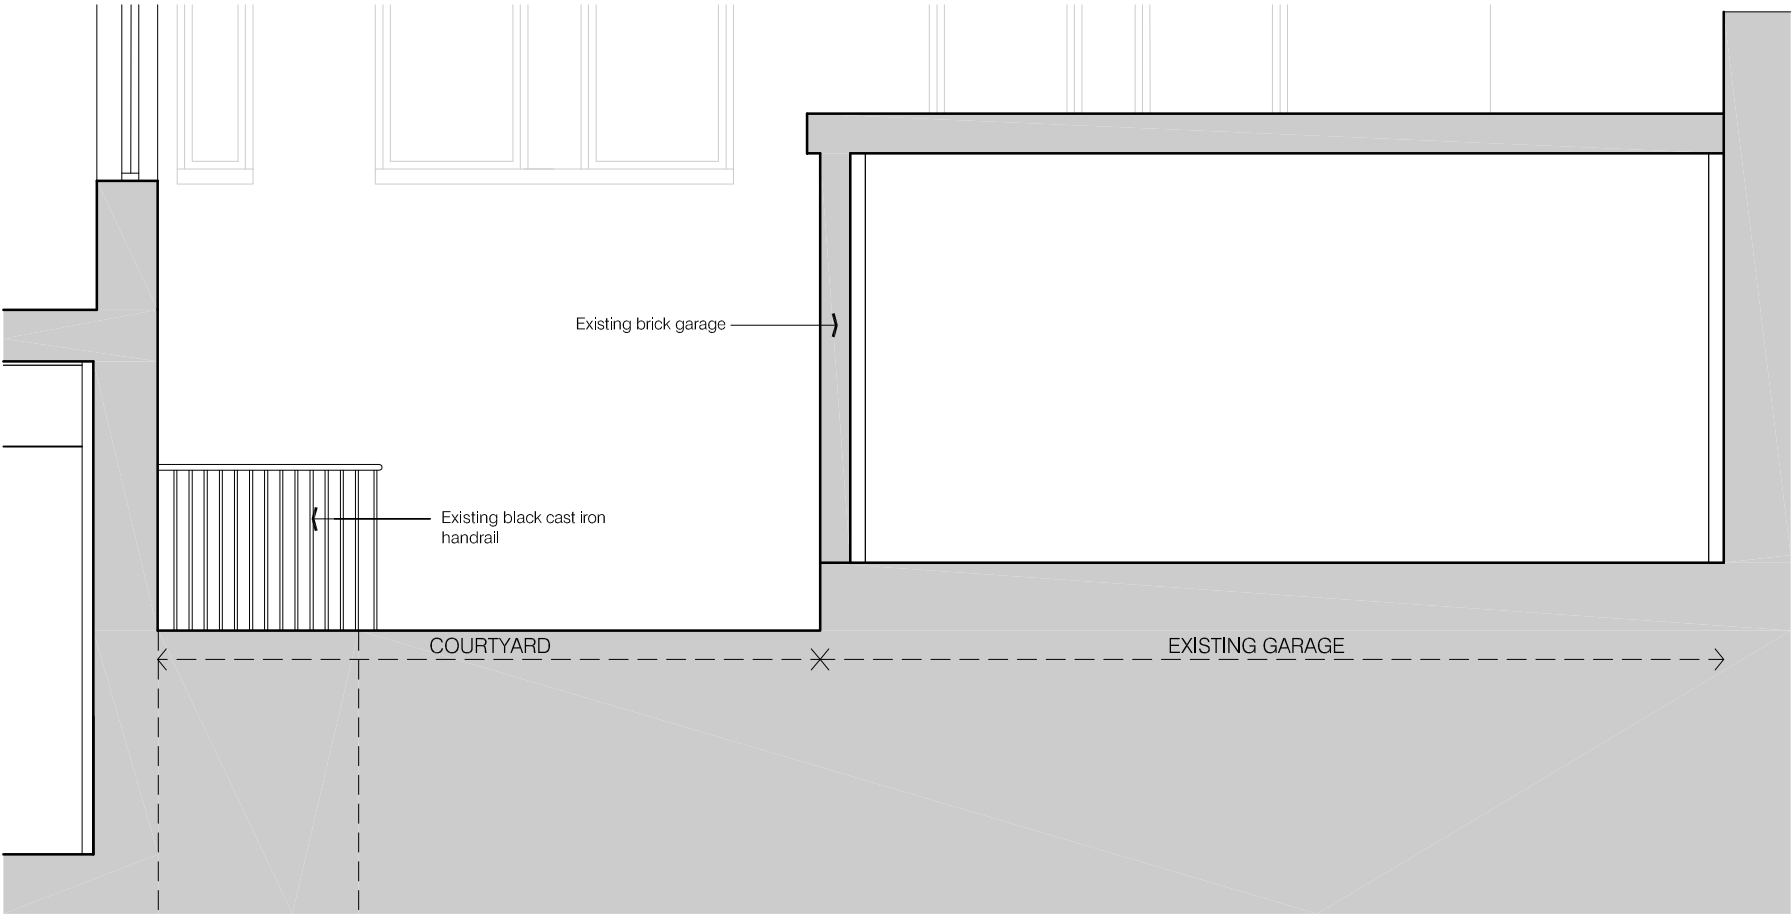

East Elevation
Scale: 1:50

Do not scale from this drawing.
If in doubt, ask.
This drawing is the property of ica and must
not be copied, reproduced or disclosed
without written permission.

revisions:



Ica Architects
2 Orbital Court, Peel Park, East Kilbride, G74 5PH
Tel +44 (0)1355 578 070 Fax +44 (0)1355 574 992
www.icaarchitects.com

Ica Architects Ltd
registered in Scotland company no 267727

project title:

Tune Hotels,
Swinton House,
Grays Inn Road,
London

drawing title:

(90) Externals:
Existing South and East Elevations

Issue stage:

PLANNING

date:	drawn:	scale @ A3:
31.05.12	KM	1:50

drawing number:	revision:
-----------------	-----------

AL(0)106