



1

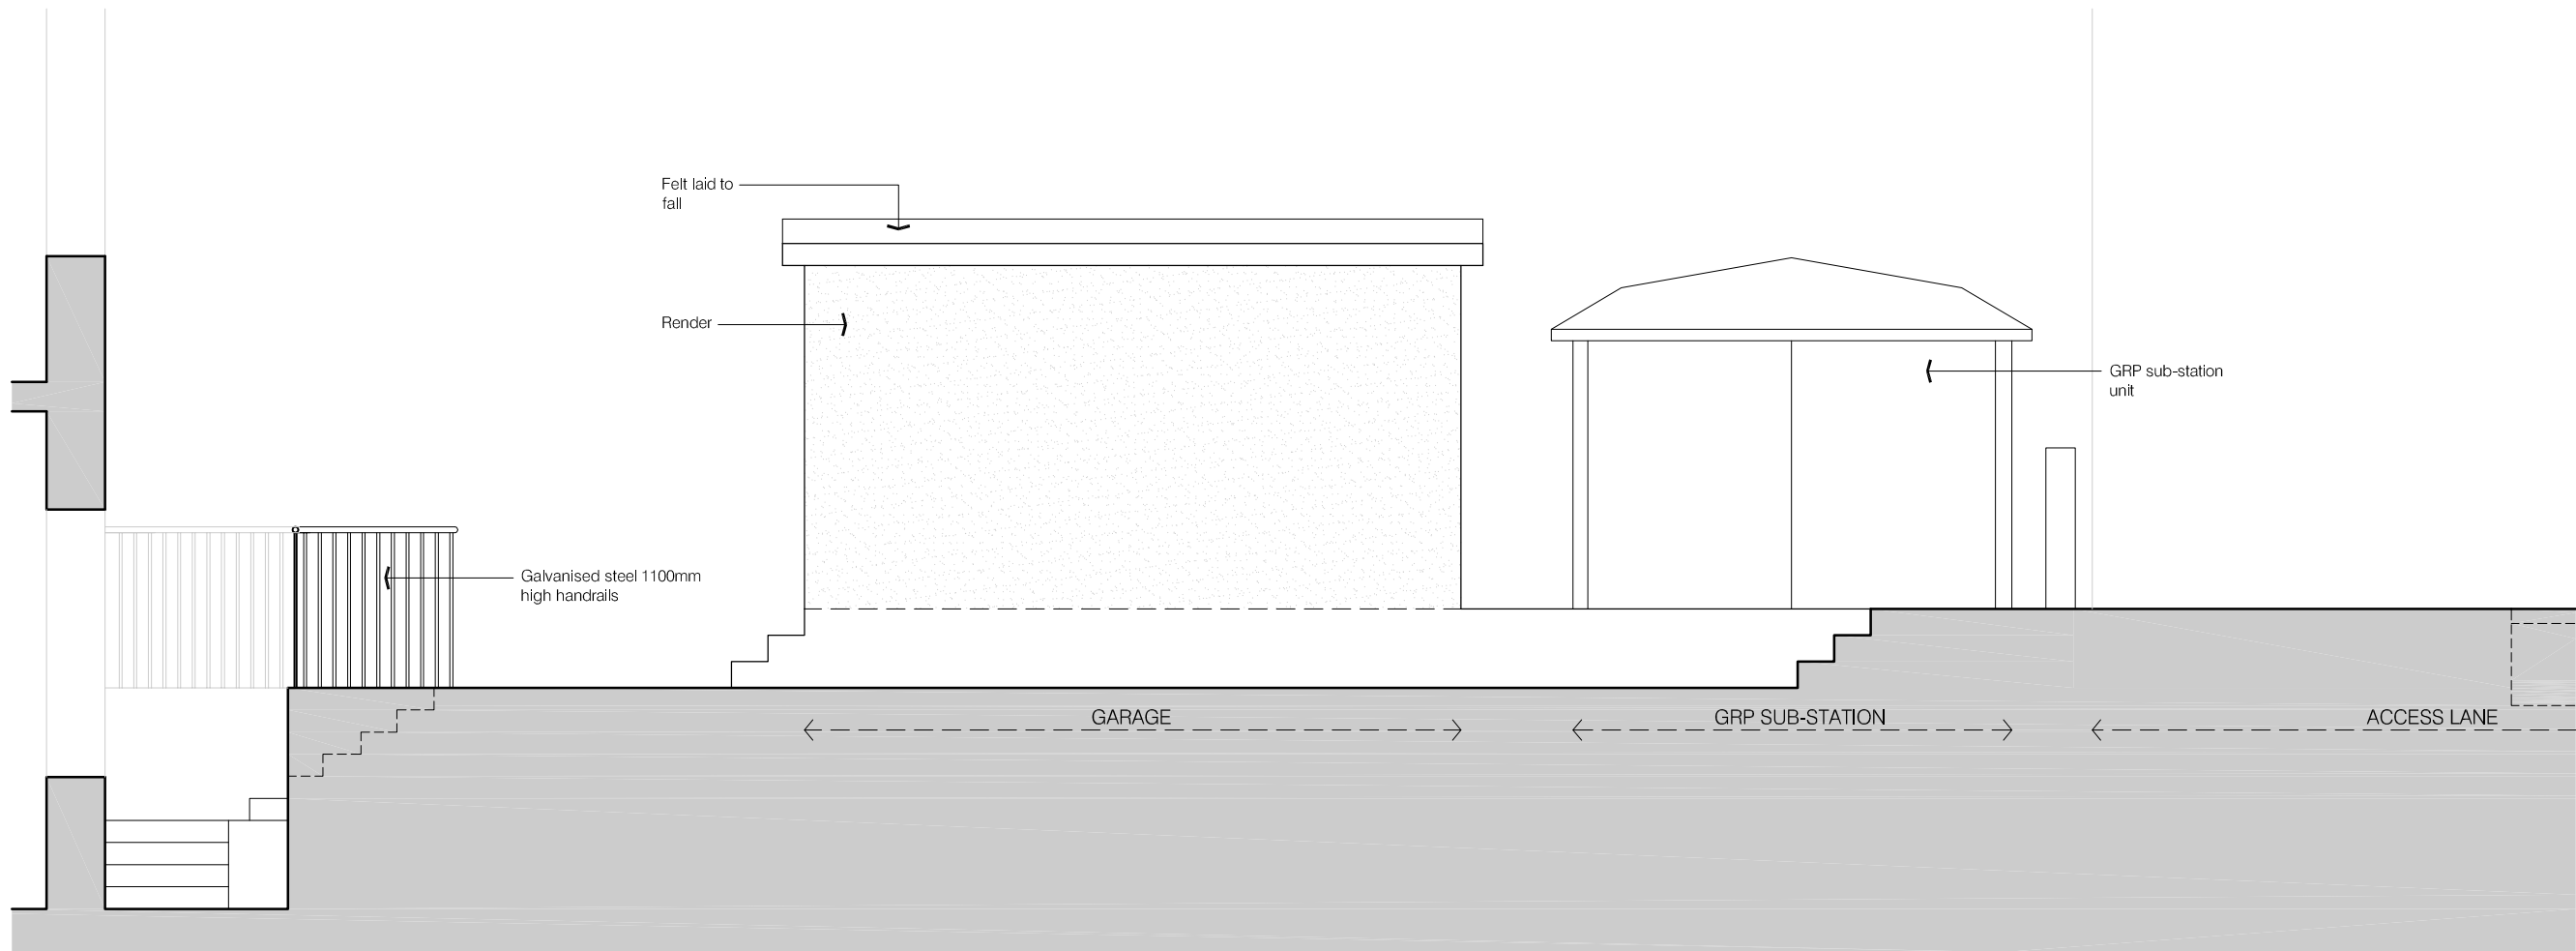

South Elevation  
Scale: 1:50

2

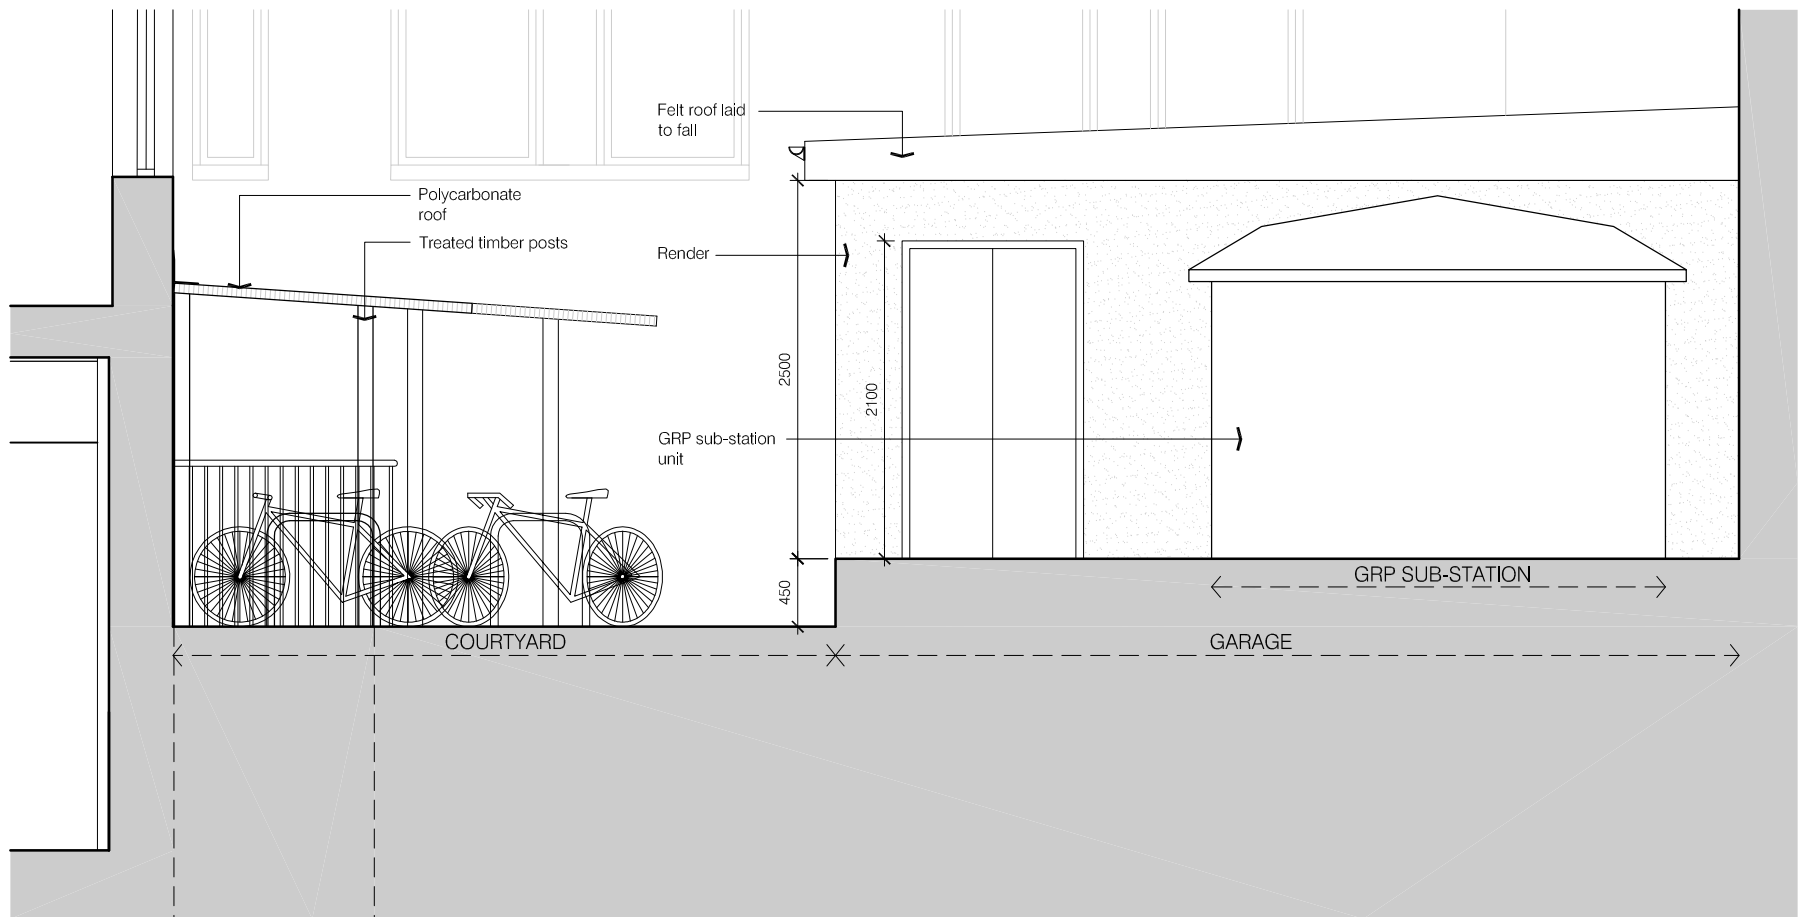

East Elevation  
Scale: 1:50

Do not scale from this drawing.  
If in doubt, ask.  
This drawing is the property of ica and must not be copied, reproduced or disclosed without written permission.

revisions:  
Revision A KM 18.06.12  
Additional notes shown on plan.



**Ica Architects**  
2 Orbital Court, Peel Park, East Kilbride, G74 5PH  
Tel +44 (0)1355 578 070 Fax +44 (0)1355 574 992  
www.icaarchitects.com

Ica Architects Ltd  
registered in Scotland company no 267727

project title:  
Tune Hotels,  
Swinton House,  
Grays Inn Road,  
London

drawing title:  
(90) Externals:  
Proposed South and East Elevations

Issue stage:  
PLANNING

date: 31.05.12 drawn: KM scale @ A3: 1:50

drawing number: AL(0)105 revision: A