





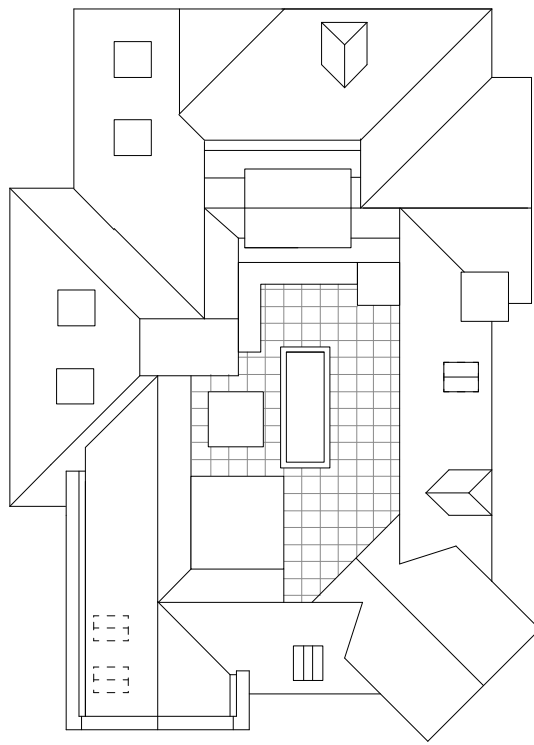


2 new conservation-type
centre-pivot velux windows

ROOF PLAN - PERMISSION 2011/5460/P
FOR INFORMATION ONLY

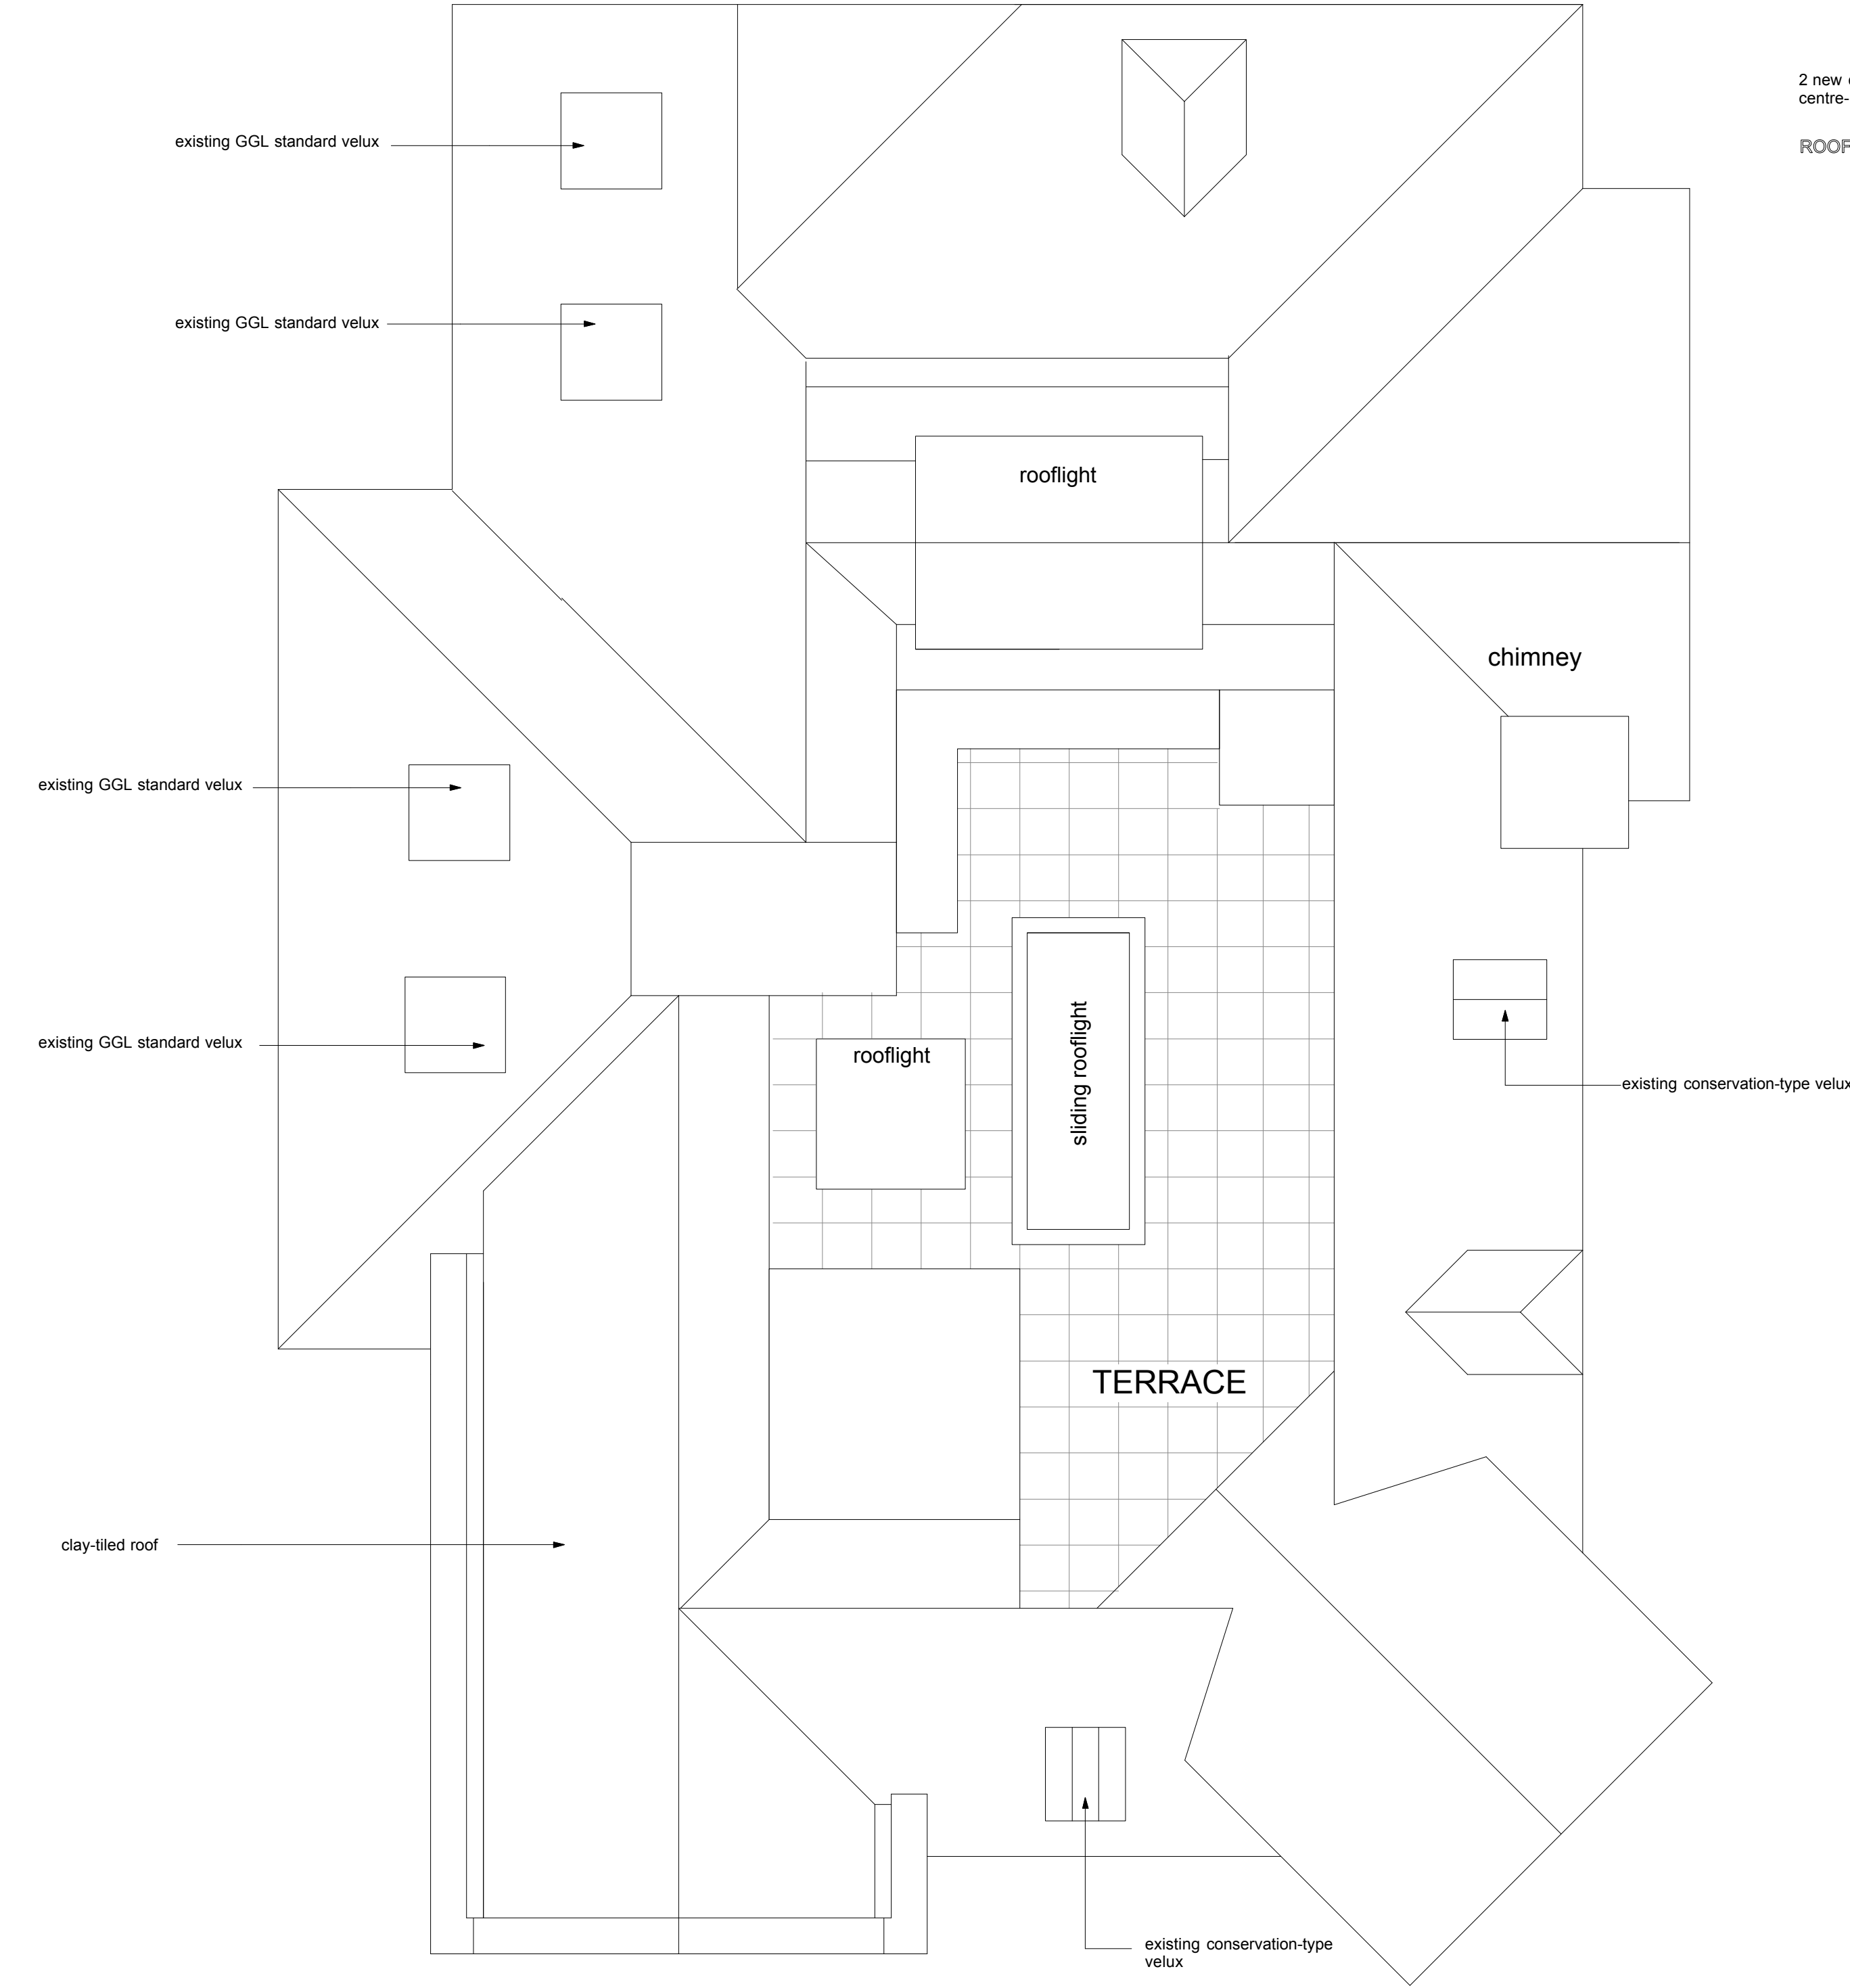

ROOF PLAN - EXISTING

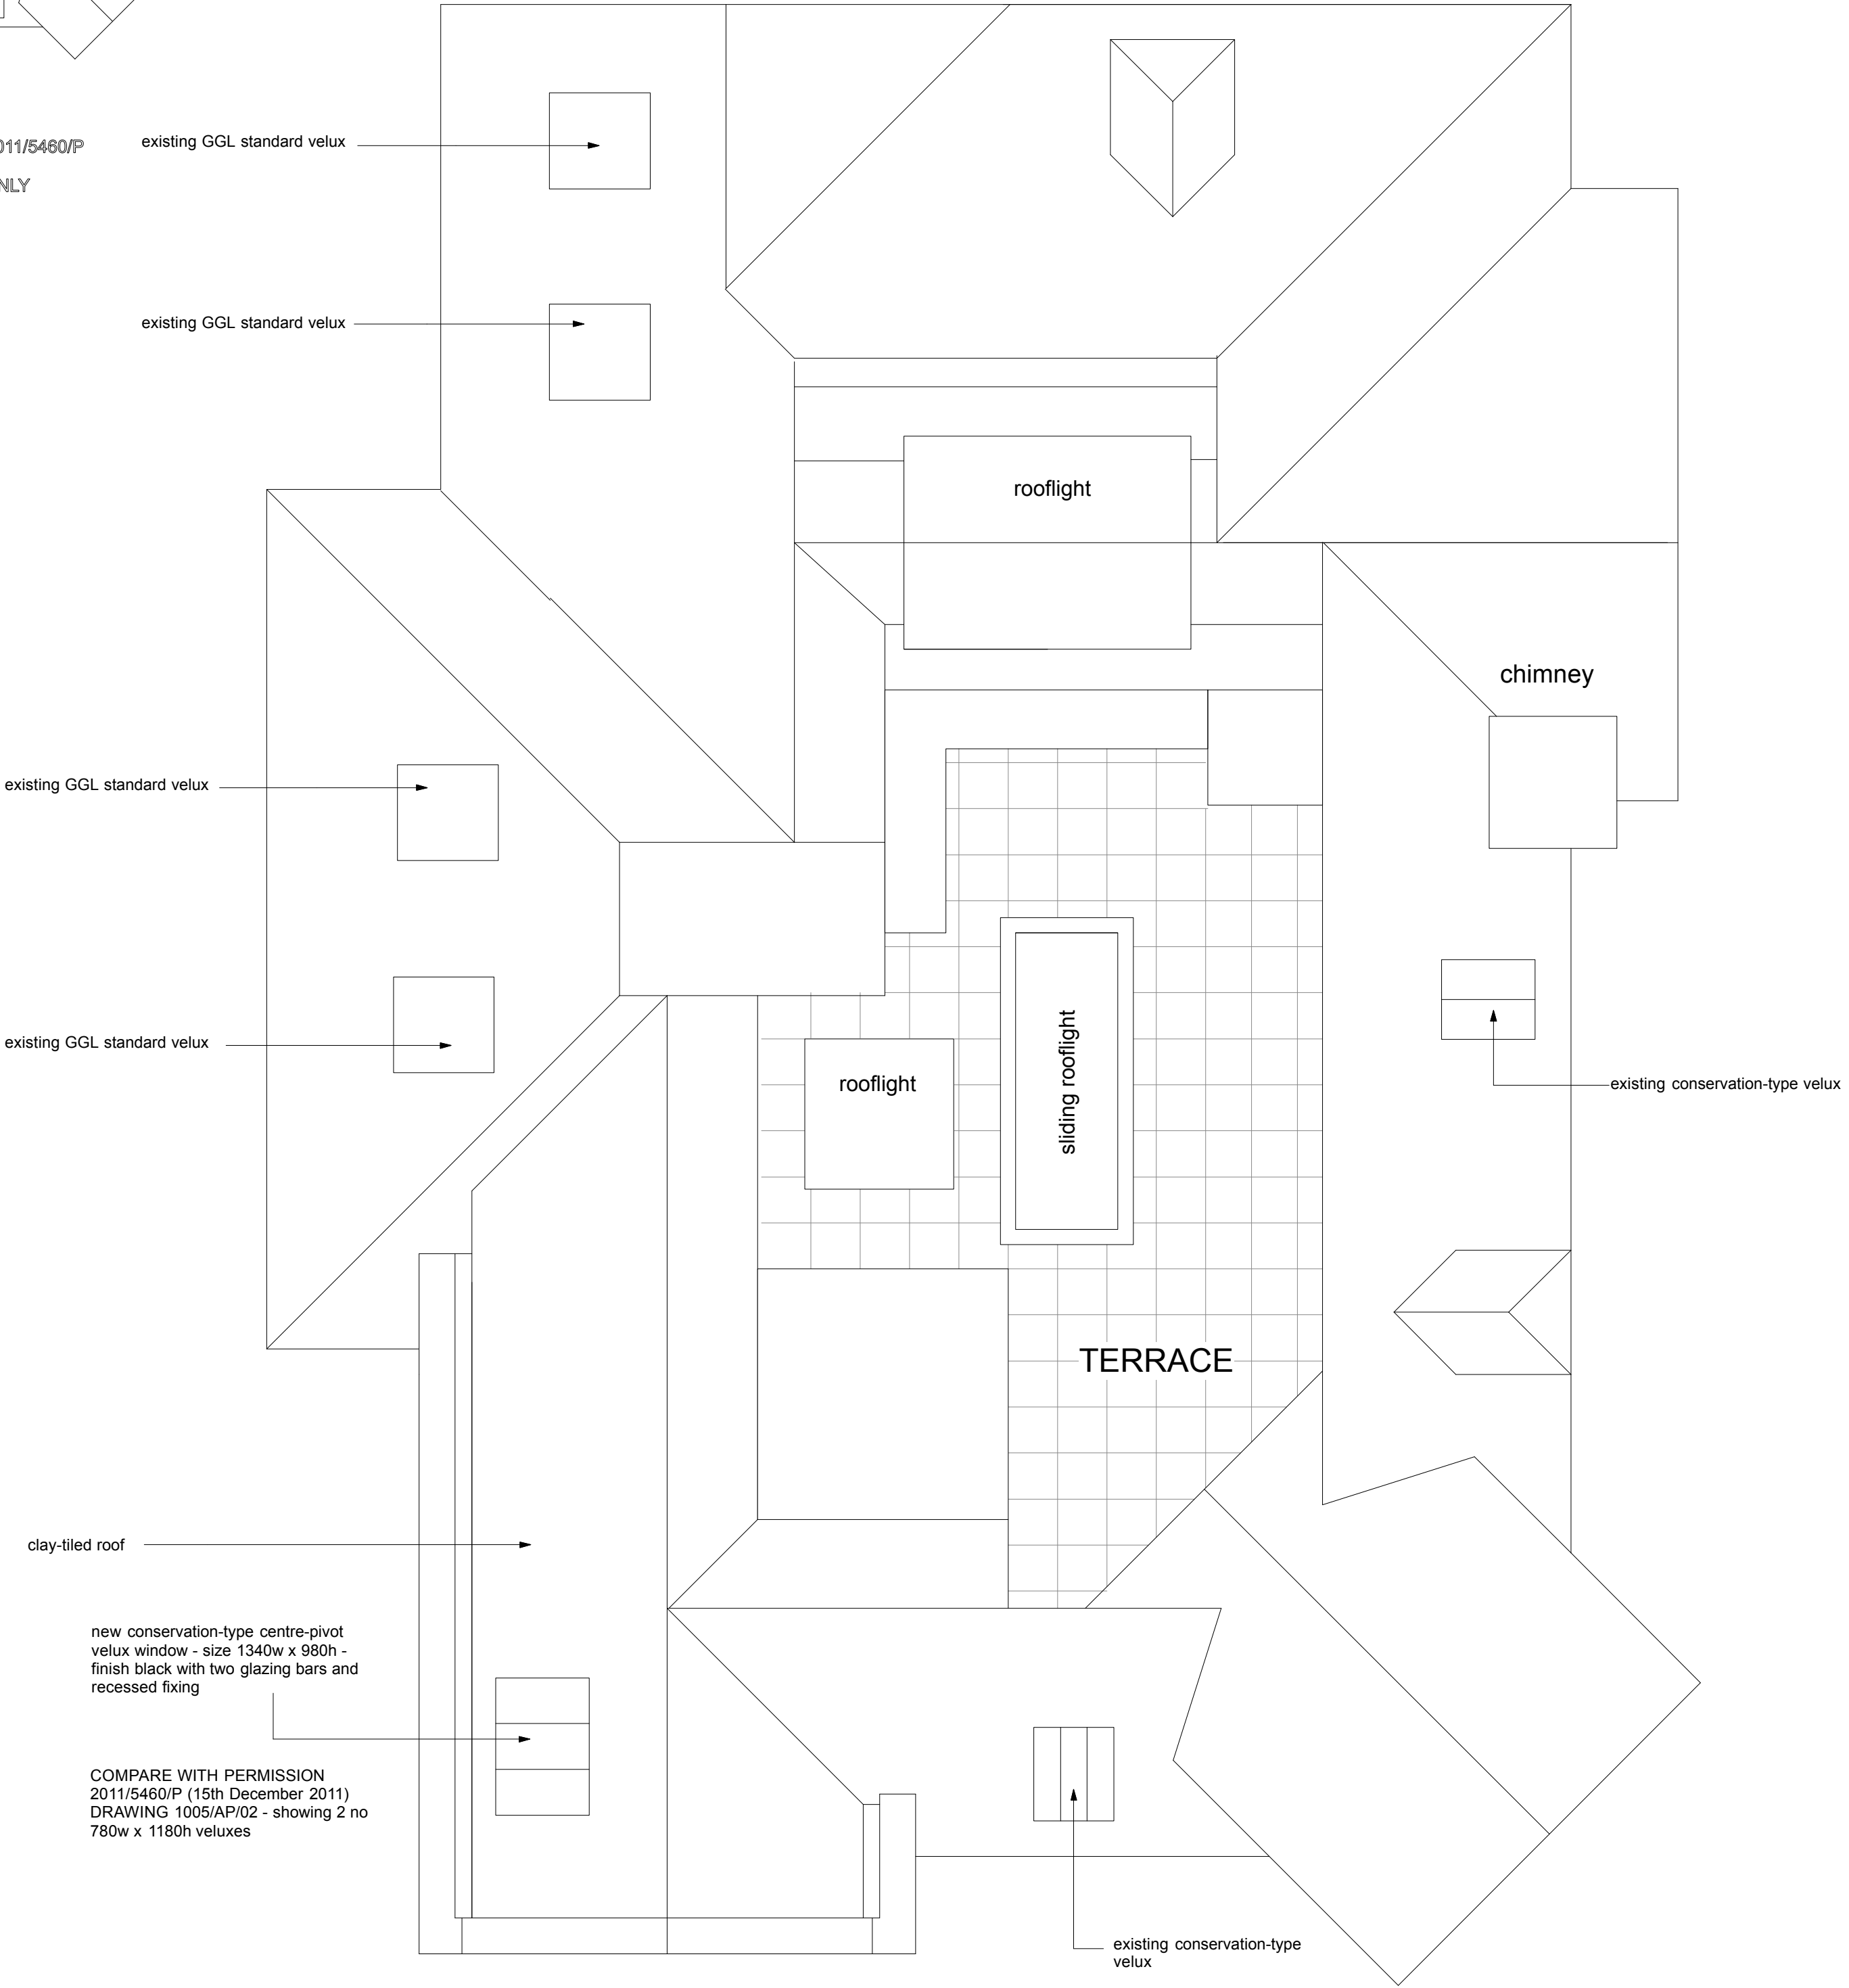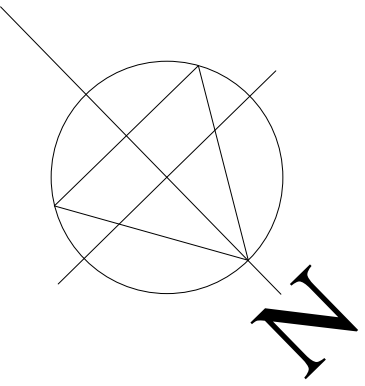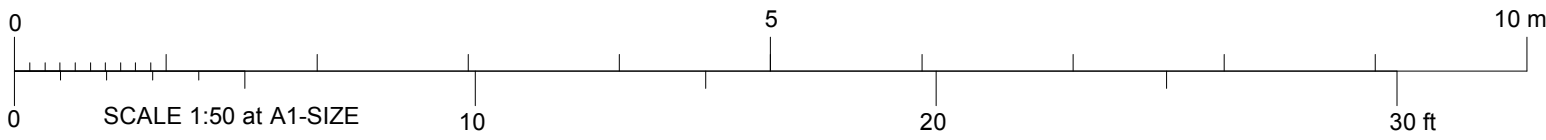

ROOF PLAN - PROPOSED

Brod Wight
ARCHITECTS

TEL 020 7722 0810 FAX 020 7722 0939 E MAIL office@brodwight.co.uk WEB www.brodwight.co.uk
75 Haverstock Hill London NW3 4SL

THE LOFT FLAT - 37a REDINGTON ROAD - LONDON NW3 7QY
NEW BEDROOM 2 & KITCHEN ROOF WINDOWS
ROOF PLANS EXISTING & PROPOSED **1005/AP2/03**

Date May 2012 Scale 1:50 This drawing is copyright Revisions

A1-size drawing