




37a Redington Road 37 Redington Road



GARDEN (SOUTH) ELEVATION 1:100



WEST ELEVATION TO OAKHILL AVENUE 1:100

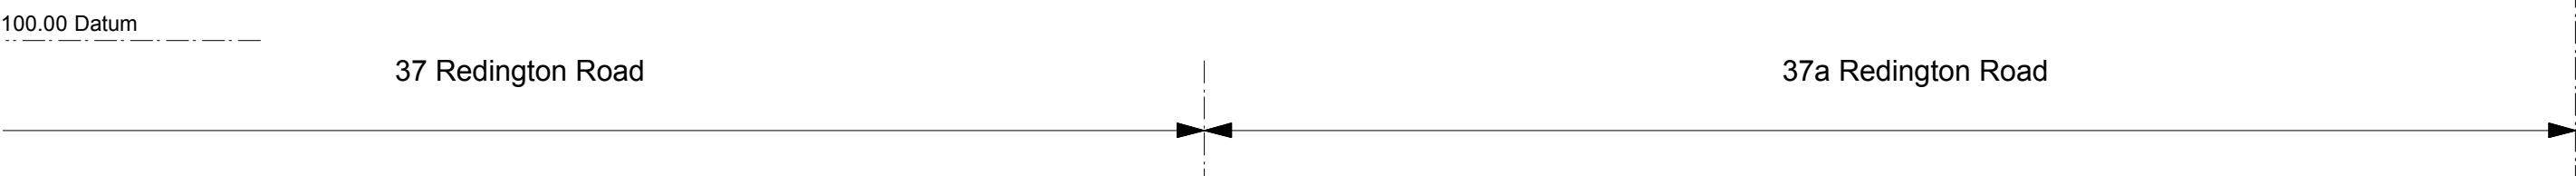

NORTH ELEVATION TO REDINGTON ROAD 1:100

 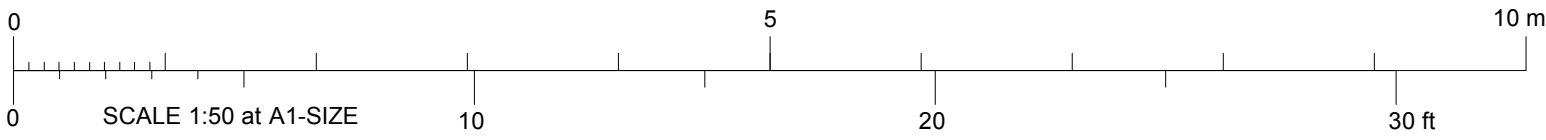

A1-size drawing

Brod Wight
ARCHITECTS

TEL 020 7722 0810 FAX 020 7722 0939 E MAIL office@brodwight.co.uk WEB www.brodwight.co.uk
75 Haverstock Hill London NW3 4SL

THE LOFT FLAT - 37a REDINGTON ROAD - LONDON NW3 7QY
NEW BEDROOM 2 & KITCHEN ROOF WINDOWS
ELEVATIONS AS EXISTING **1005/AP2/04**

Date May 2012 Scale 1:50 & 1:100 This drawing is copyright Revisions