

MATERIALS
 MANSARD - SLATE
 DORMER CHEEKS - LEAD
 DORMER WINDOWS - TIMBER
 BRICKWORK - TO MATCH
 COPING - STONE


NB. ALL MATERIALS
 TO MATCH EXISTING

NB. PARTY WALLS
 RAISED IN 225MM
 STOCK BRICKWORK
 TO MATCH

NB. NEW APRON
 PARAPET OF
 BRICKWORK
 TO MATCH



EXISTING FRONT ELEVATION

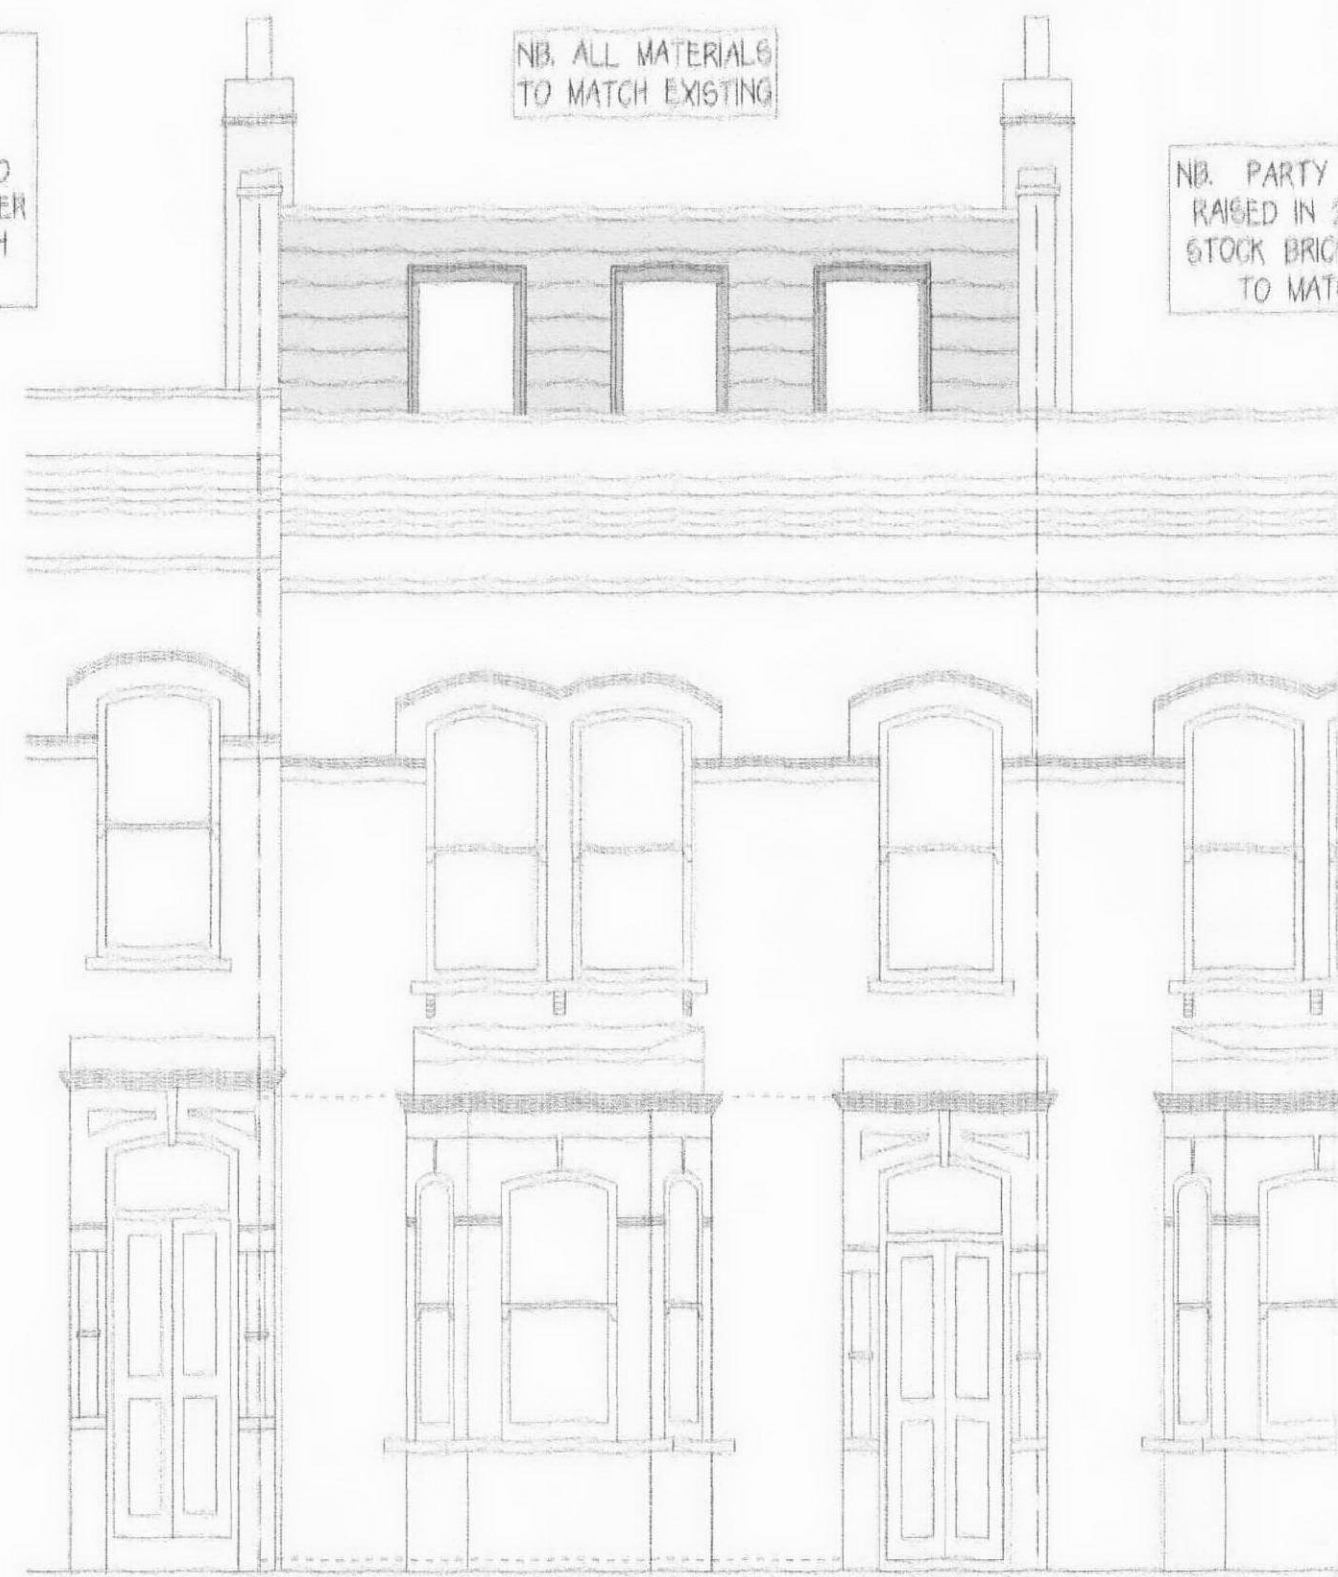


PROPOSED FRONT ELEVATION




EXISTING REAR ELEVATION




PROPOSED REAR ELEVATION

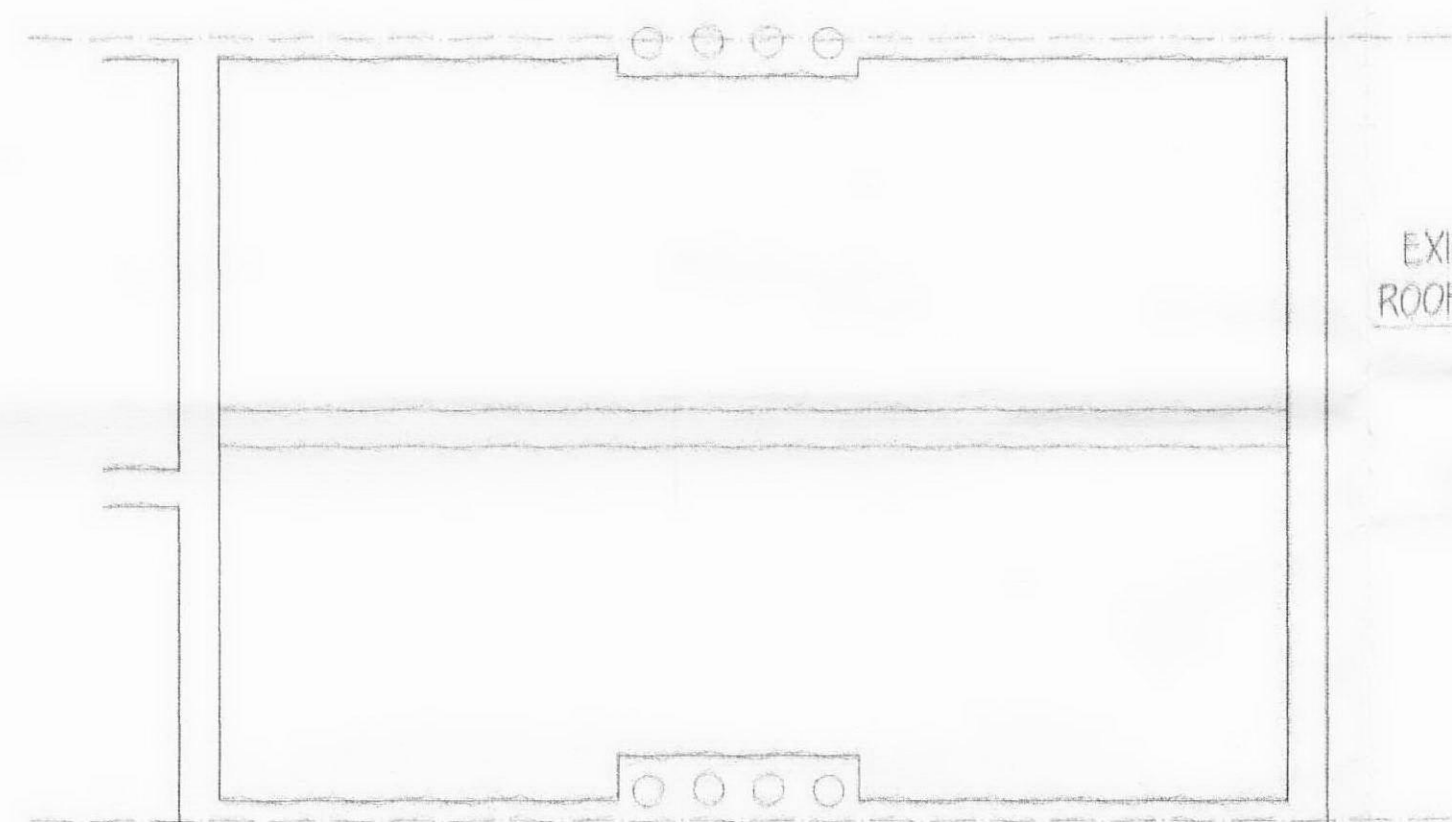


EXISTING
 ROOF PLAN

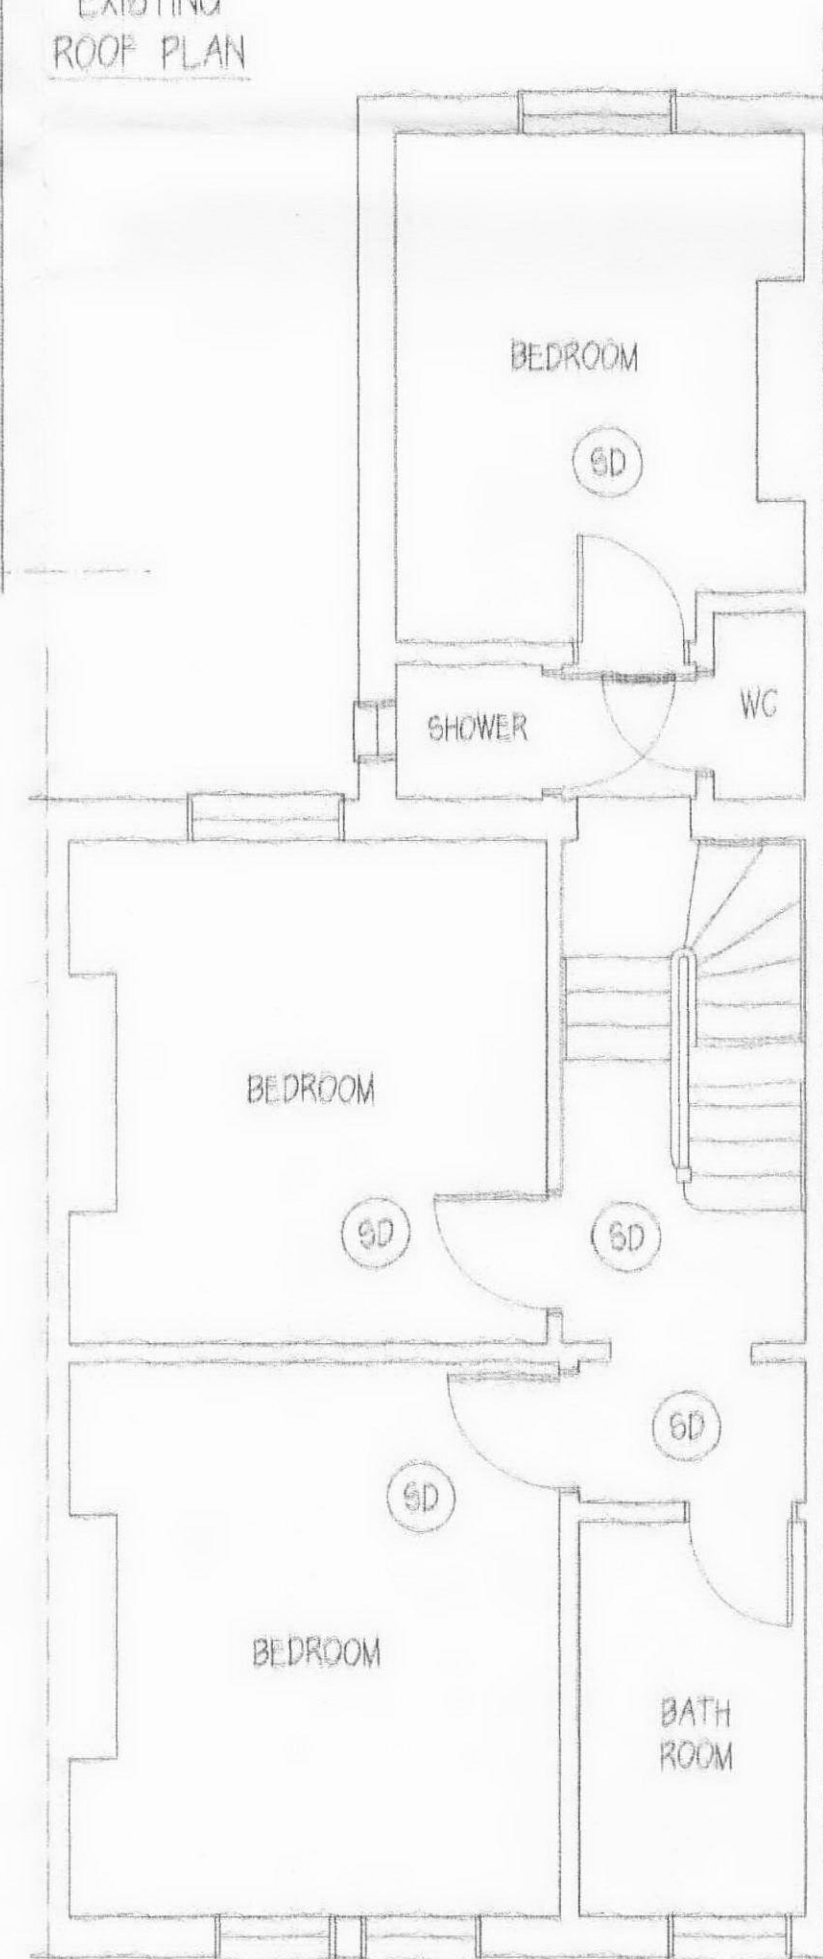


PROPOSED FIRST FLOOR LAYOUT

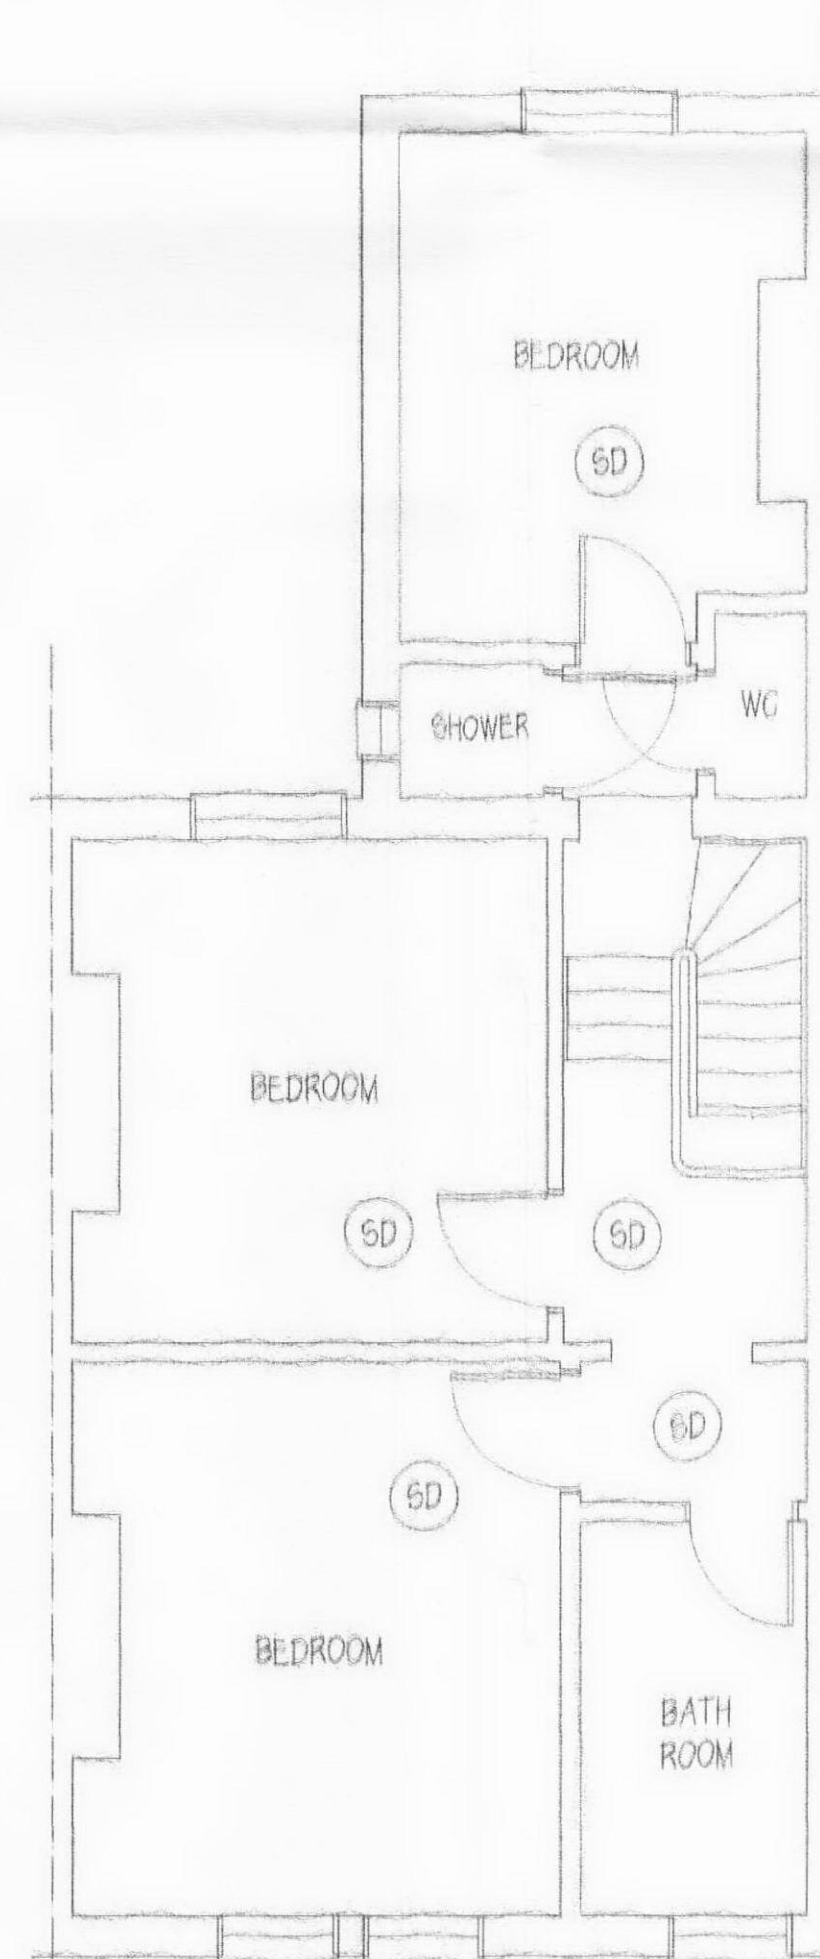

EXISTING FIRST FLOOR LAYOUT

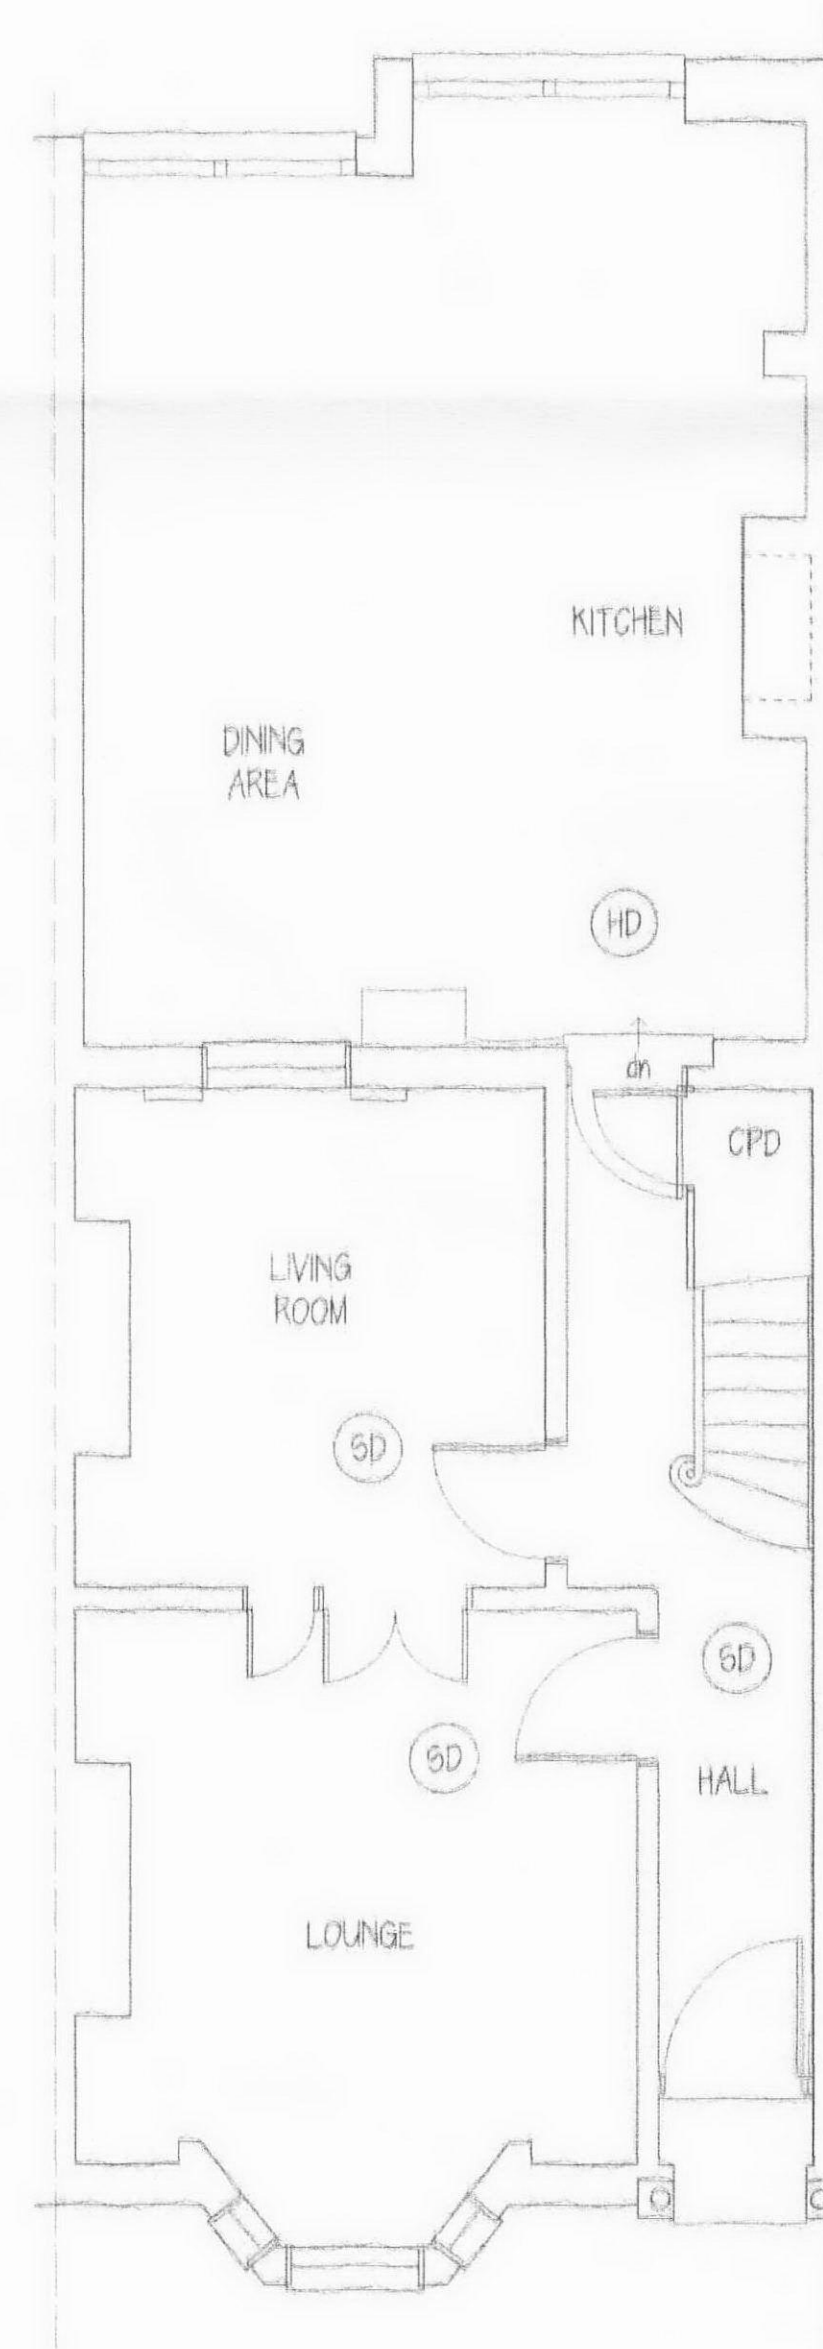


GROUND FLOOR LAYOUT

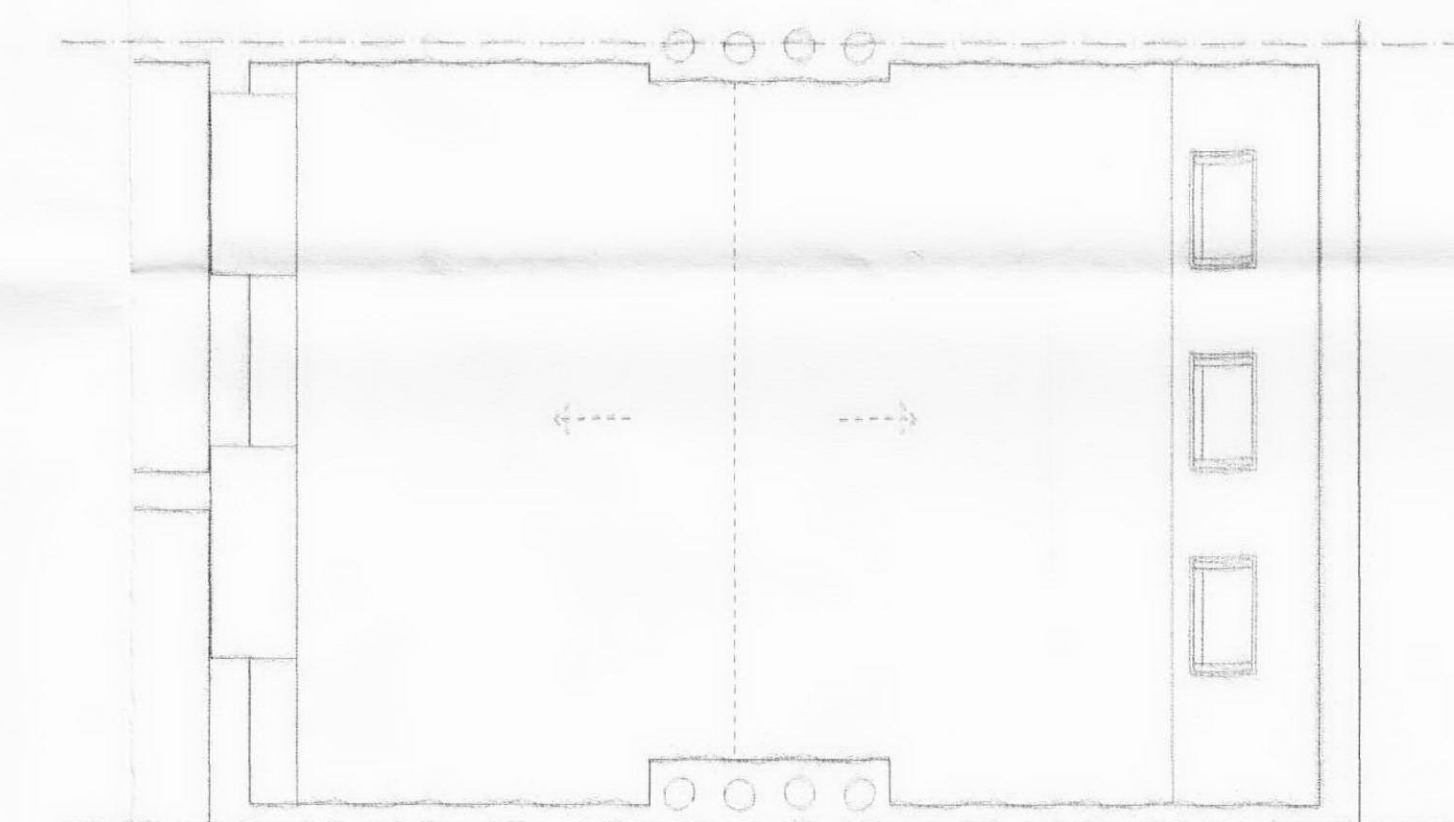


PROPOSED ROOF PLAN

SCALE
 1:50
 0.0 1.0 2.0 3.0m

Amendments:		
SITE ADDRESS:		CLIENT:
8 RYLAND ROAD		MR TINLEY &
LONDON		MS KEENE
NW5 3EA		PROJECT: SECOND FLOOR
		ROOF EXTENSION
DRAWING: PLANNING		DATE: MAY 2012
DRAWING NO: TIN 01P		REVISION:

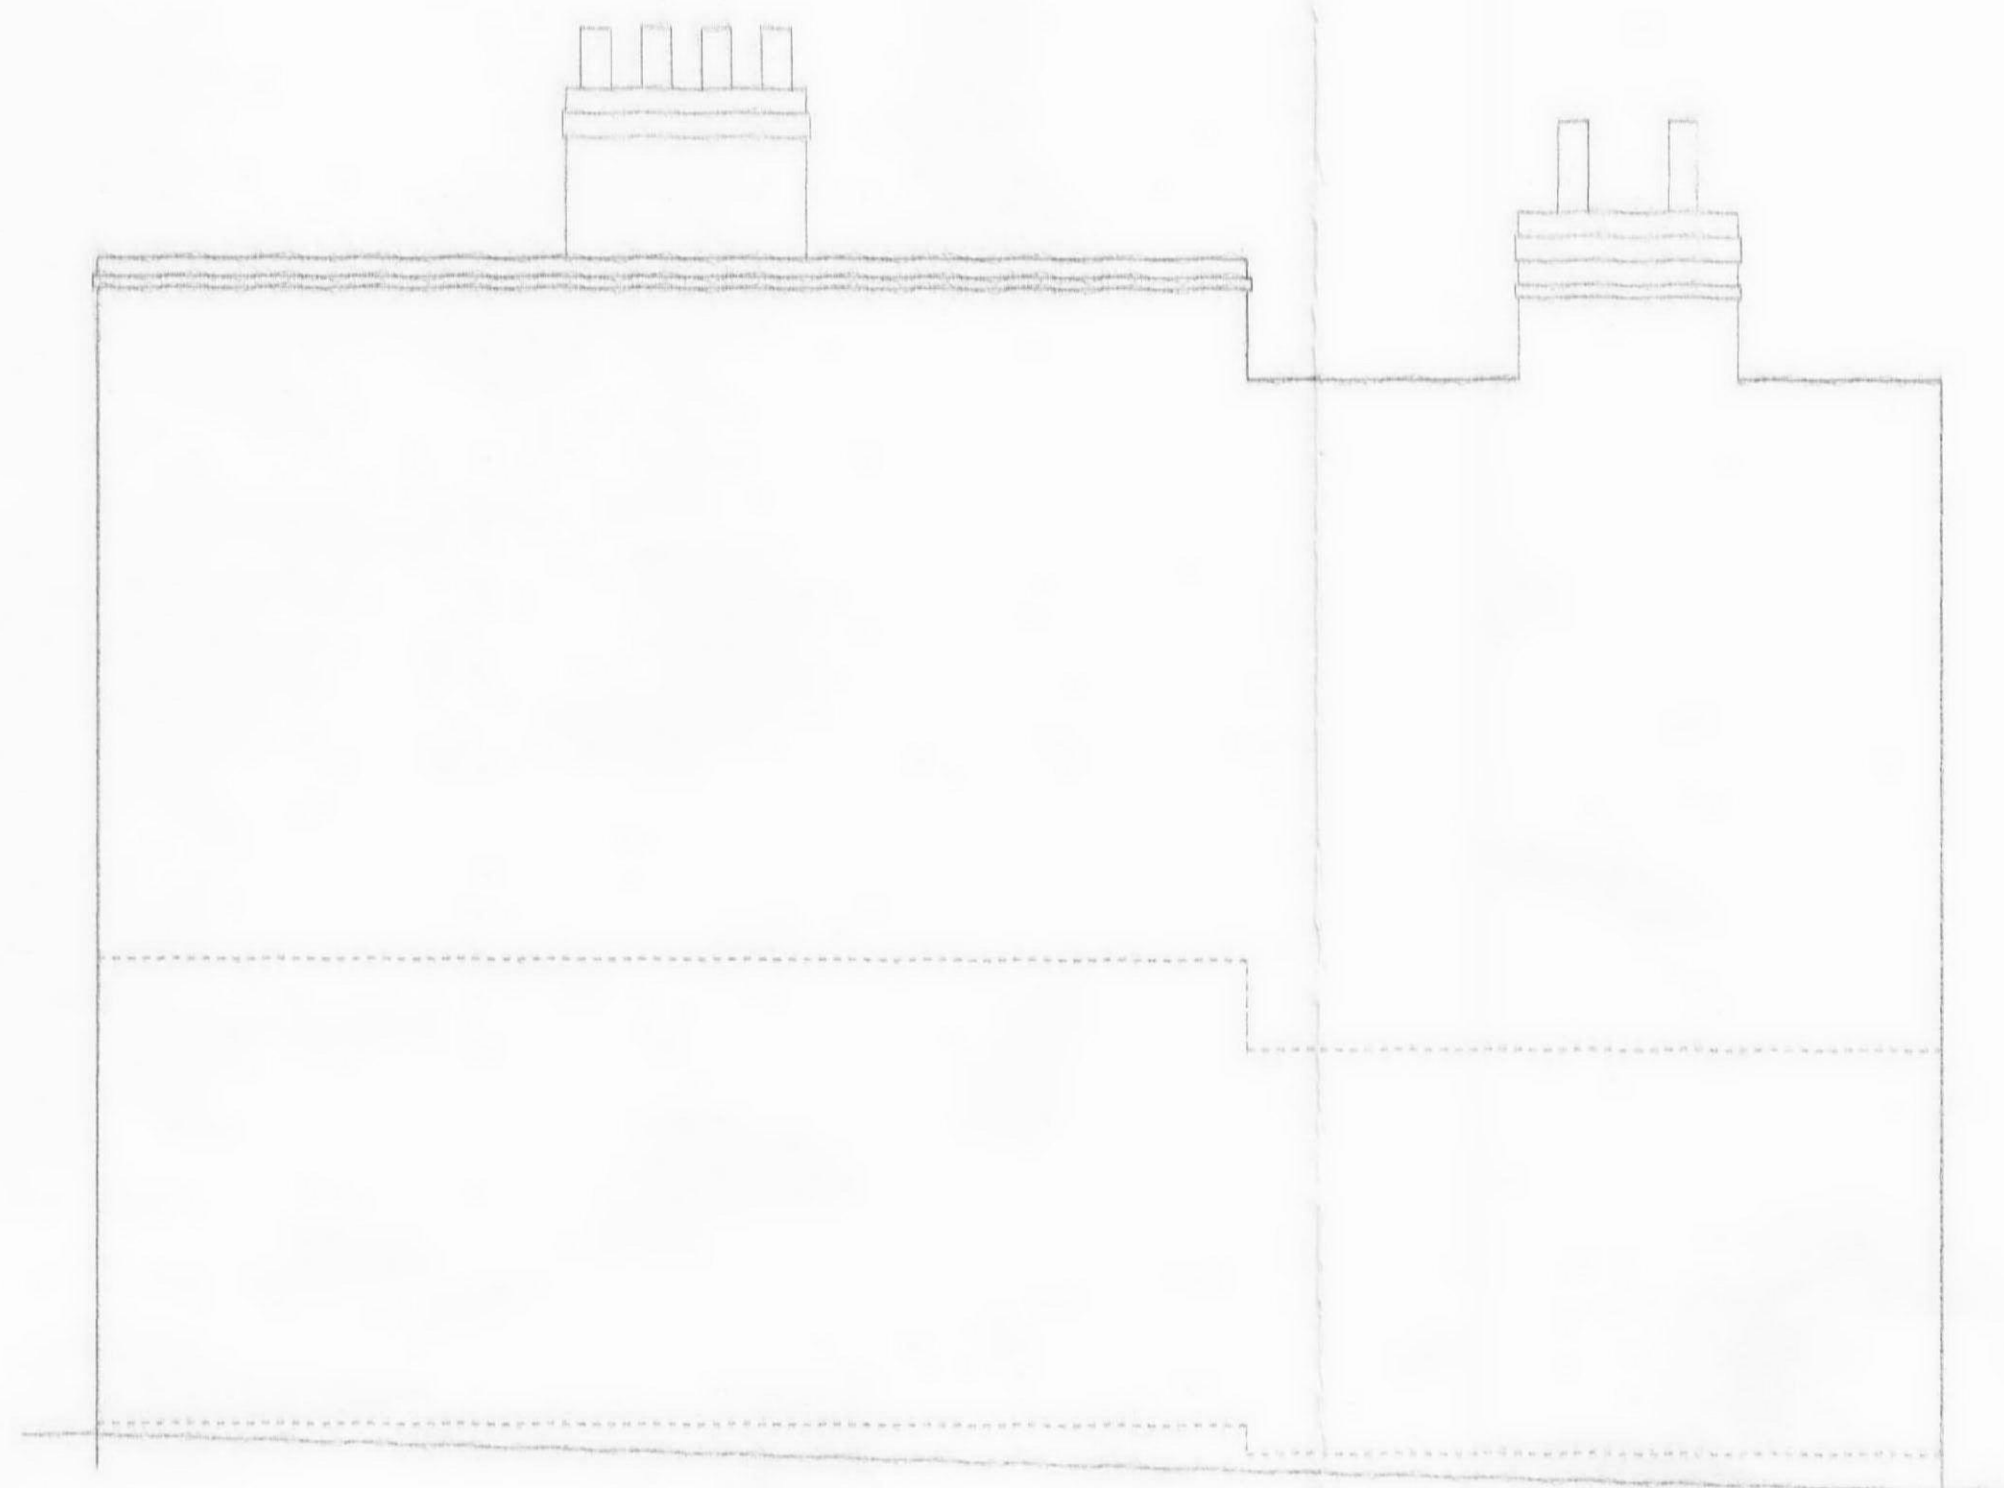


EXISTING SIDE ELEVATION

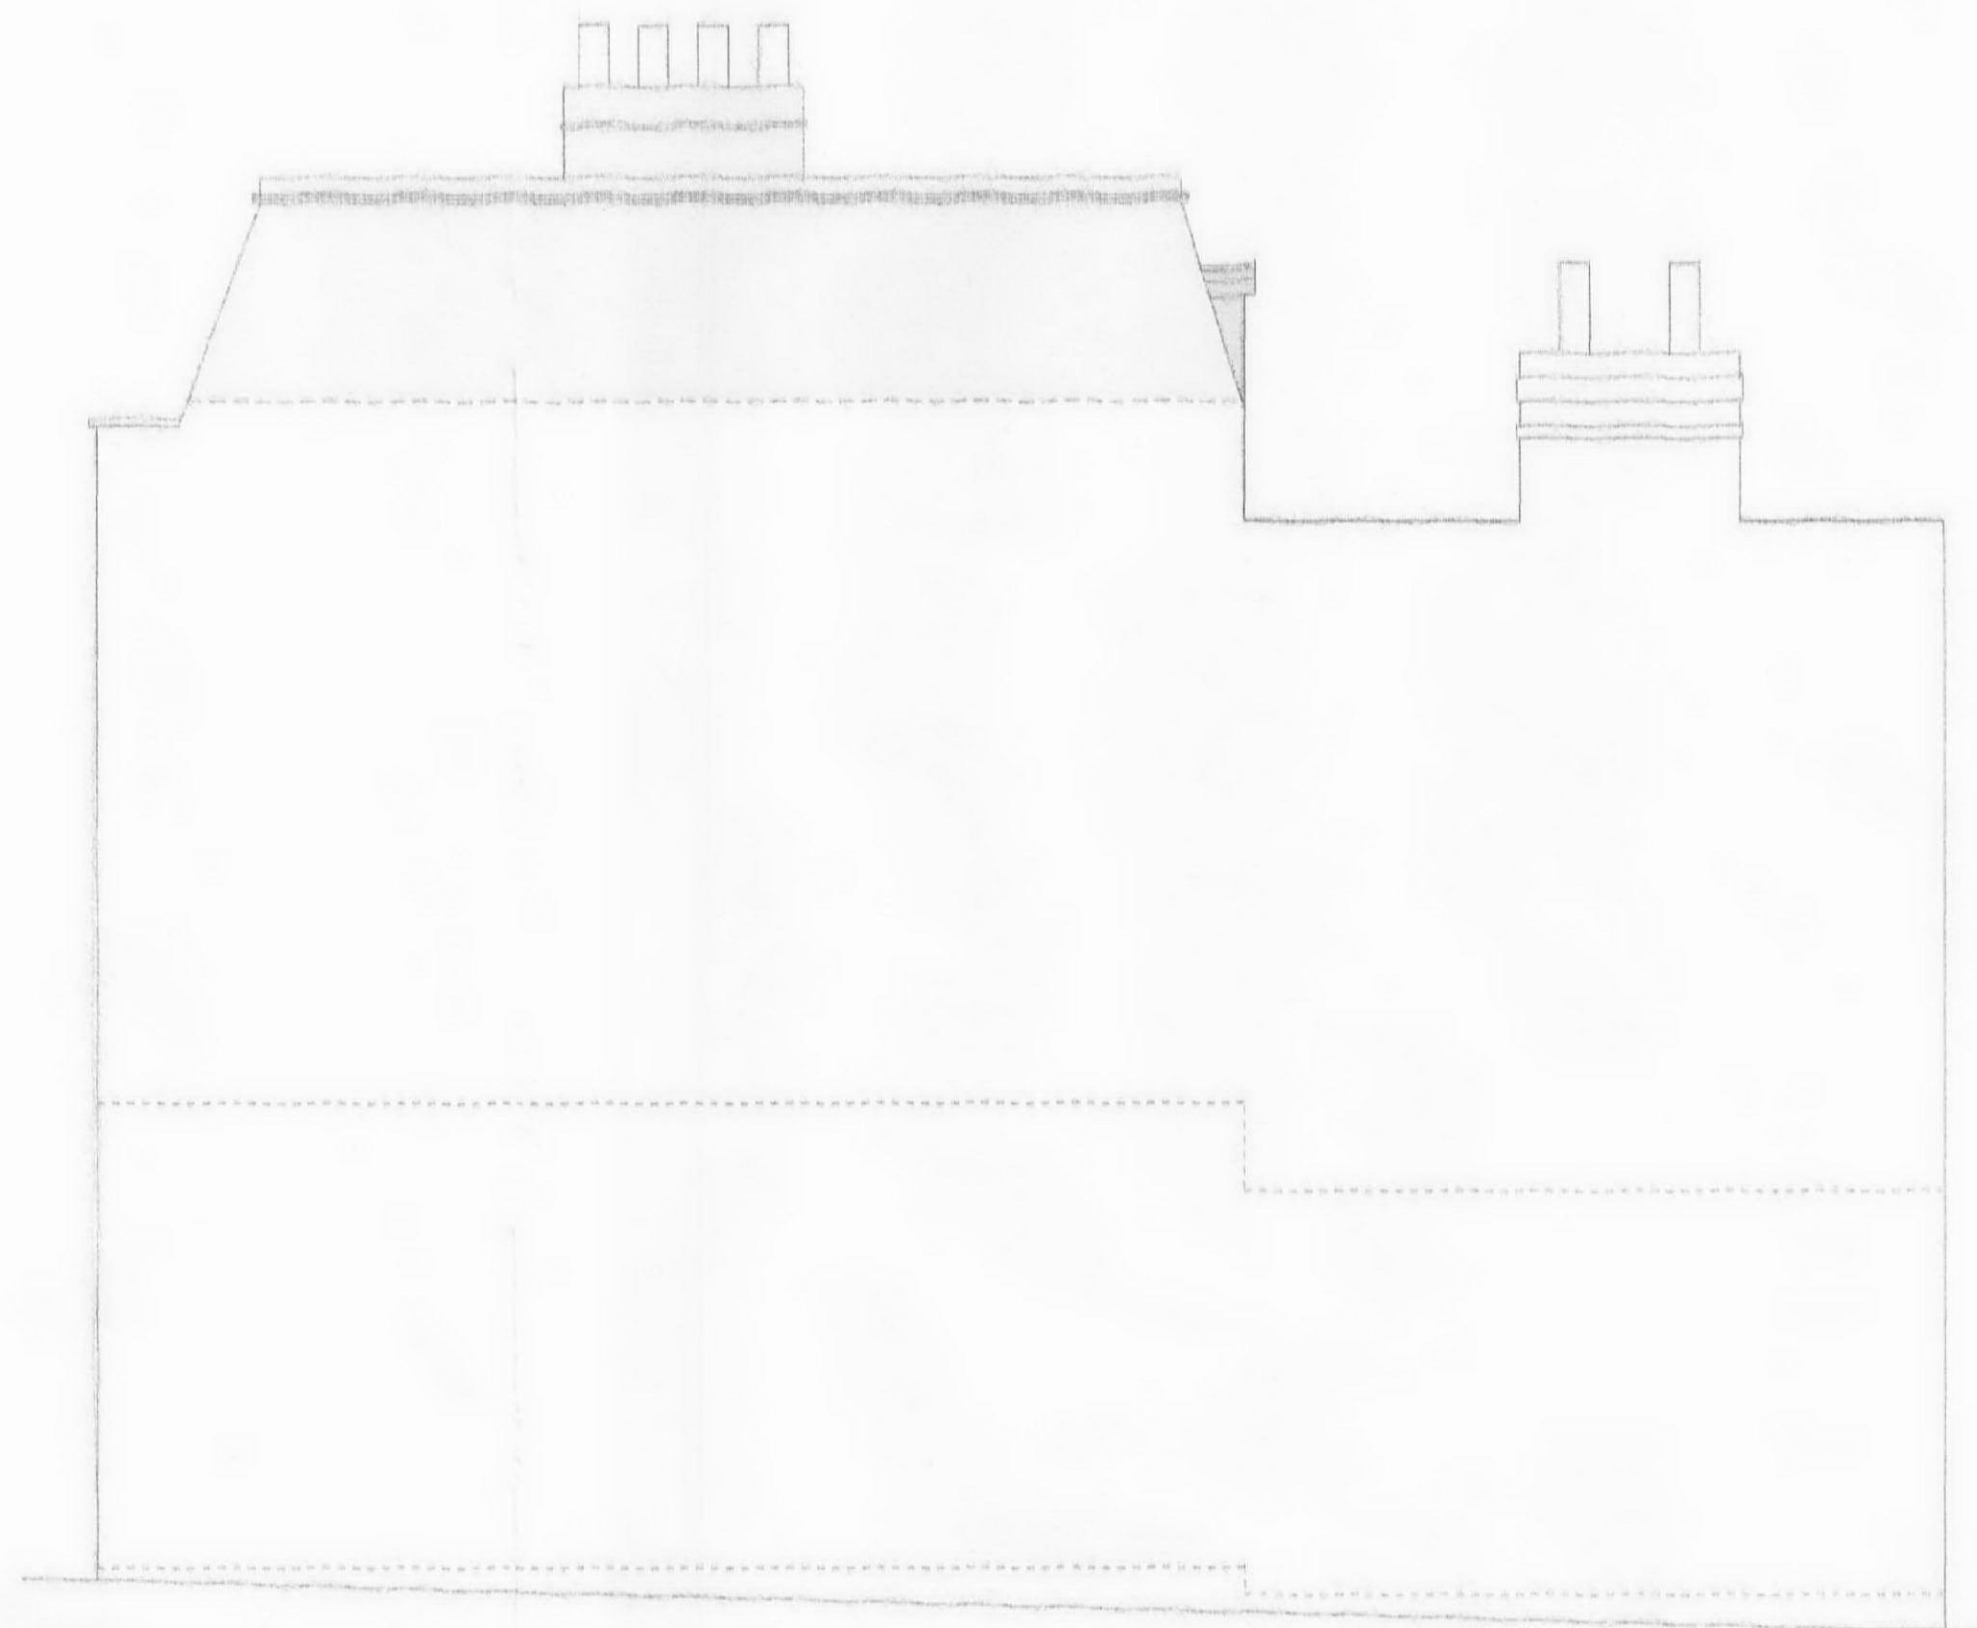


PROPOSED SIDE ELEVATION

SCALE
1:200
0.0 5.0 10.0m

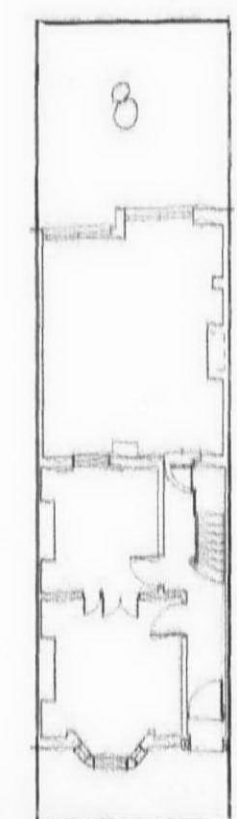


BLOCK PLAN 1:200

SCALE
1:50
0.0 1.0 2.0 3.0m

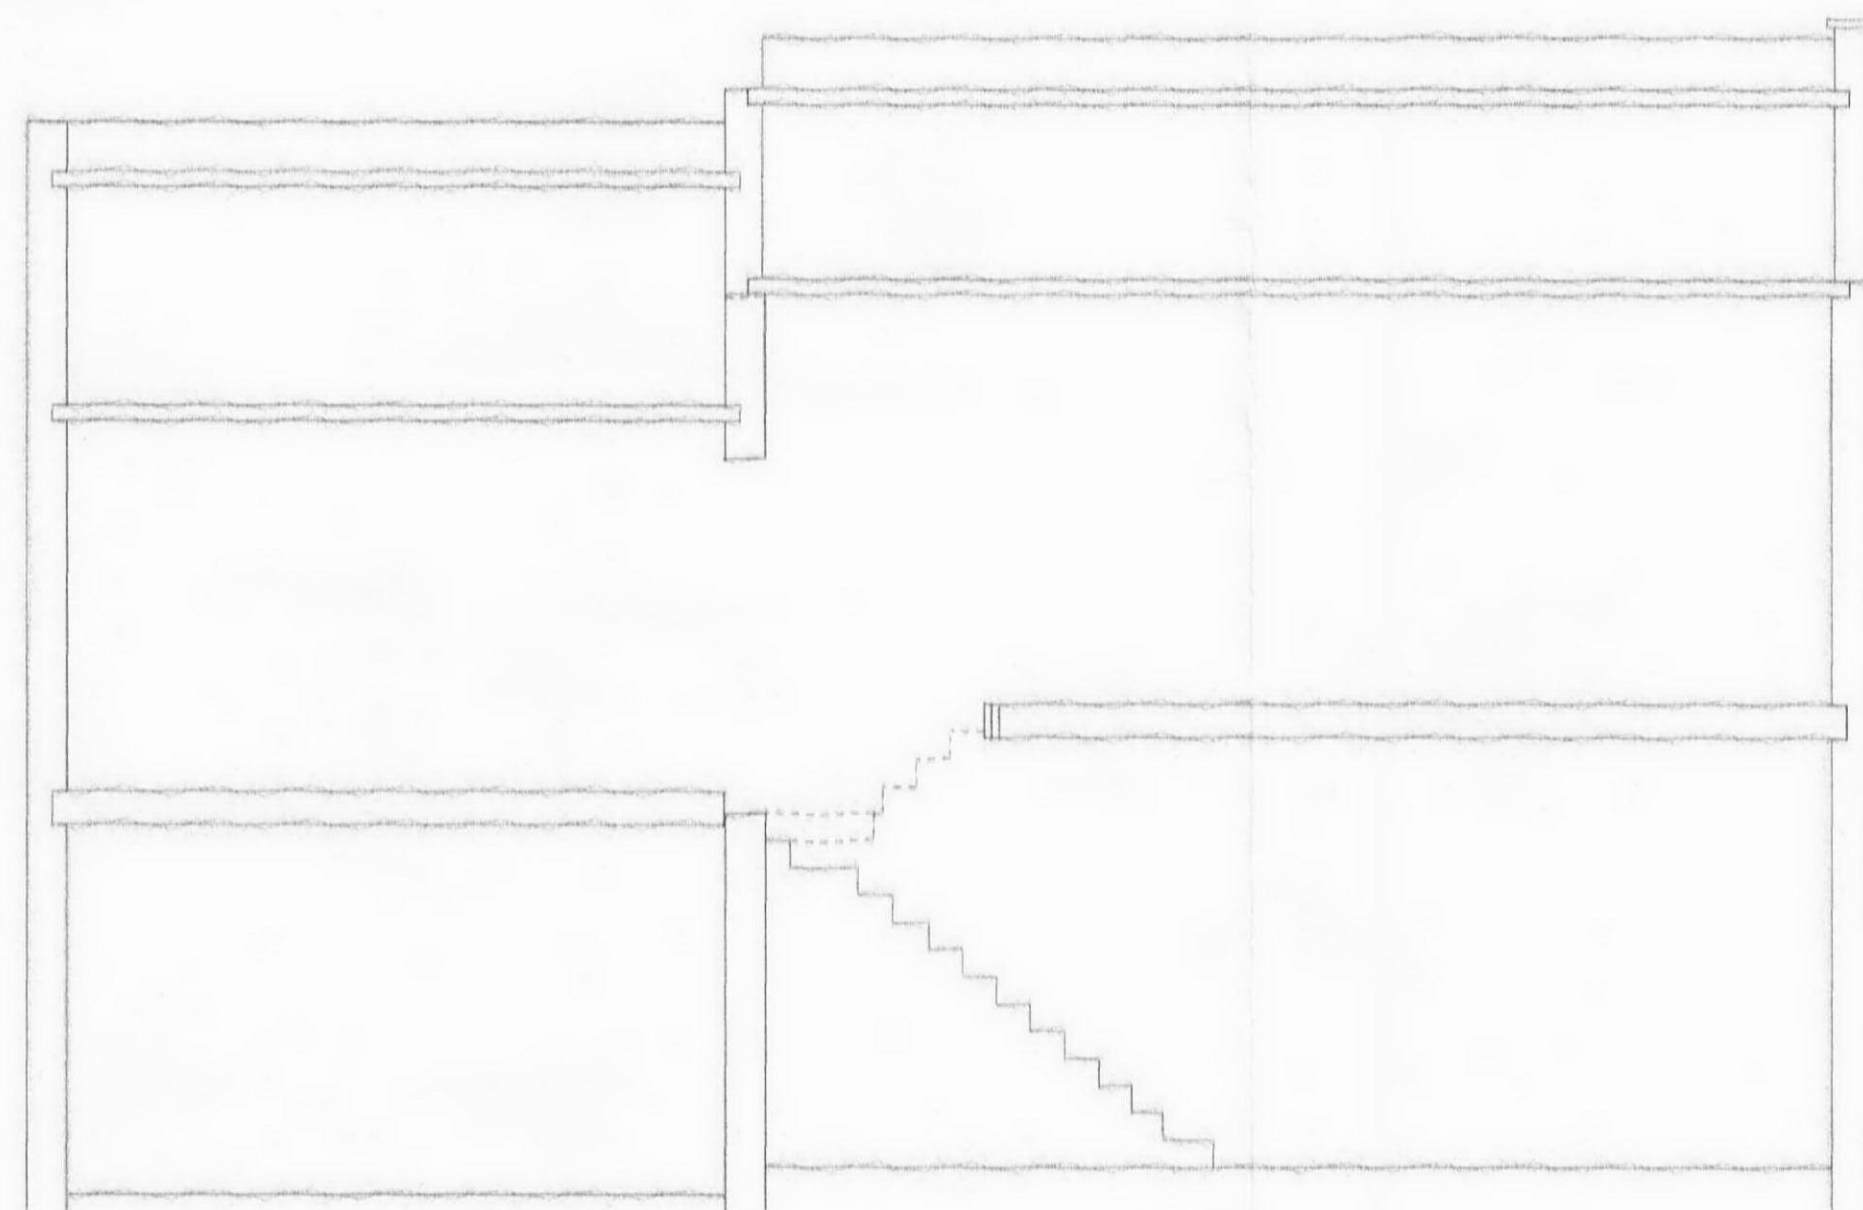

EXISTING SECTION

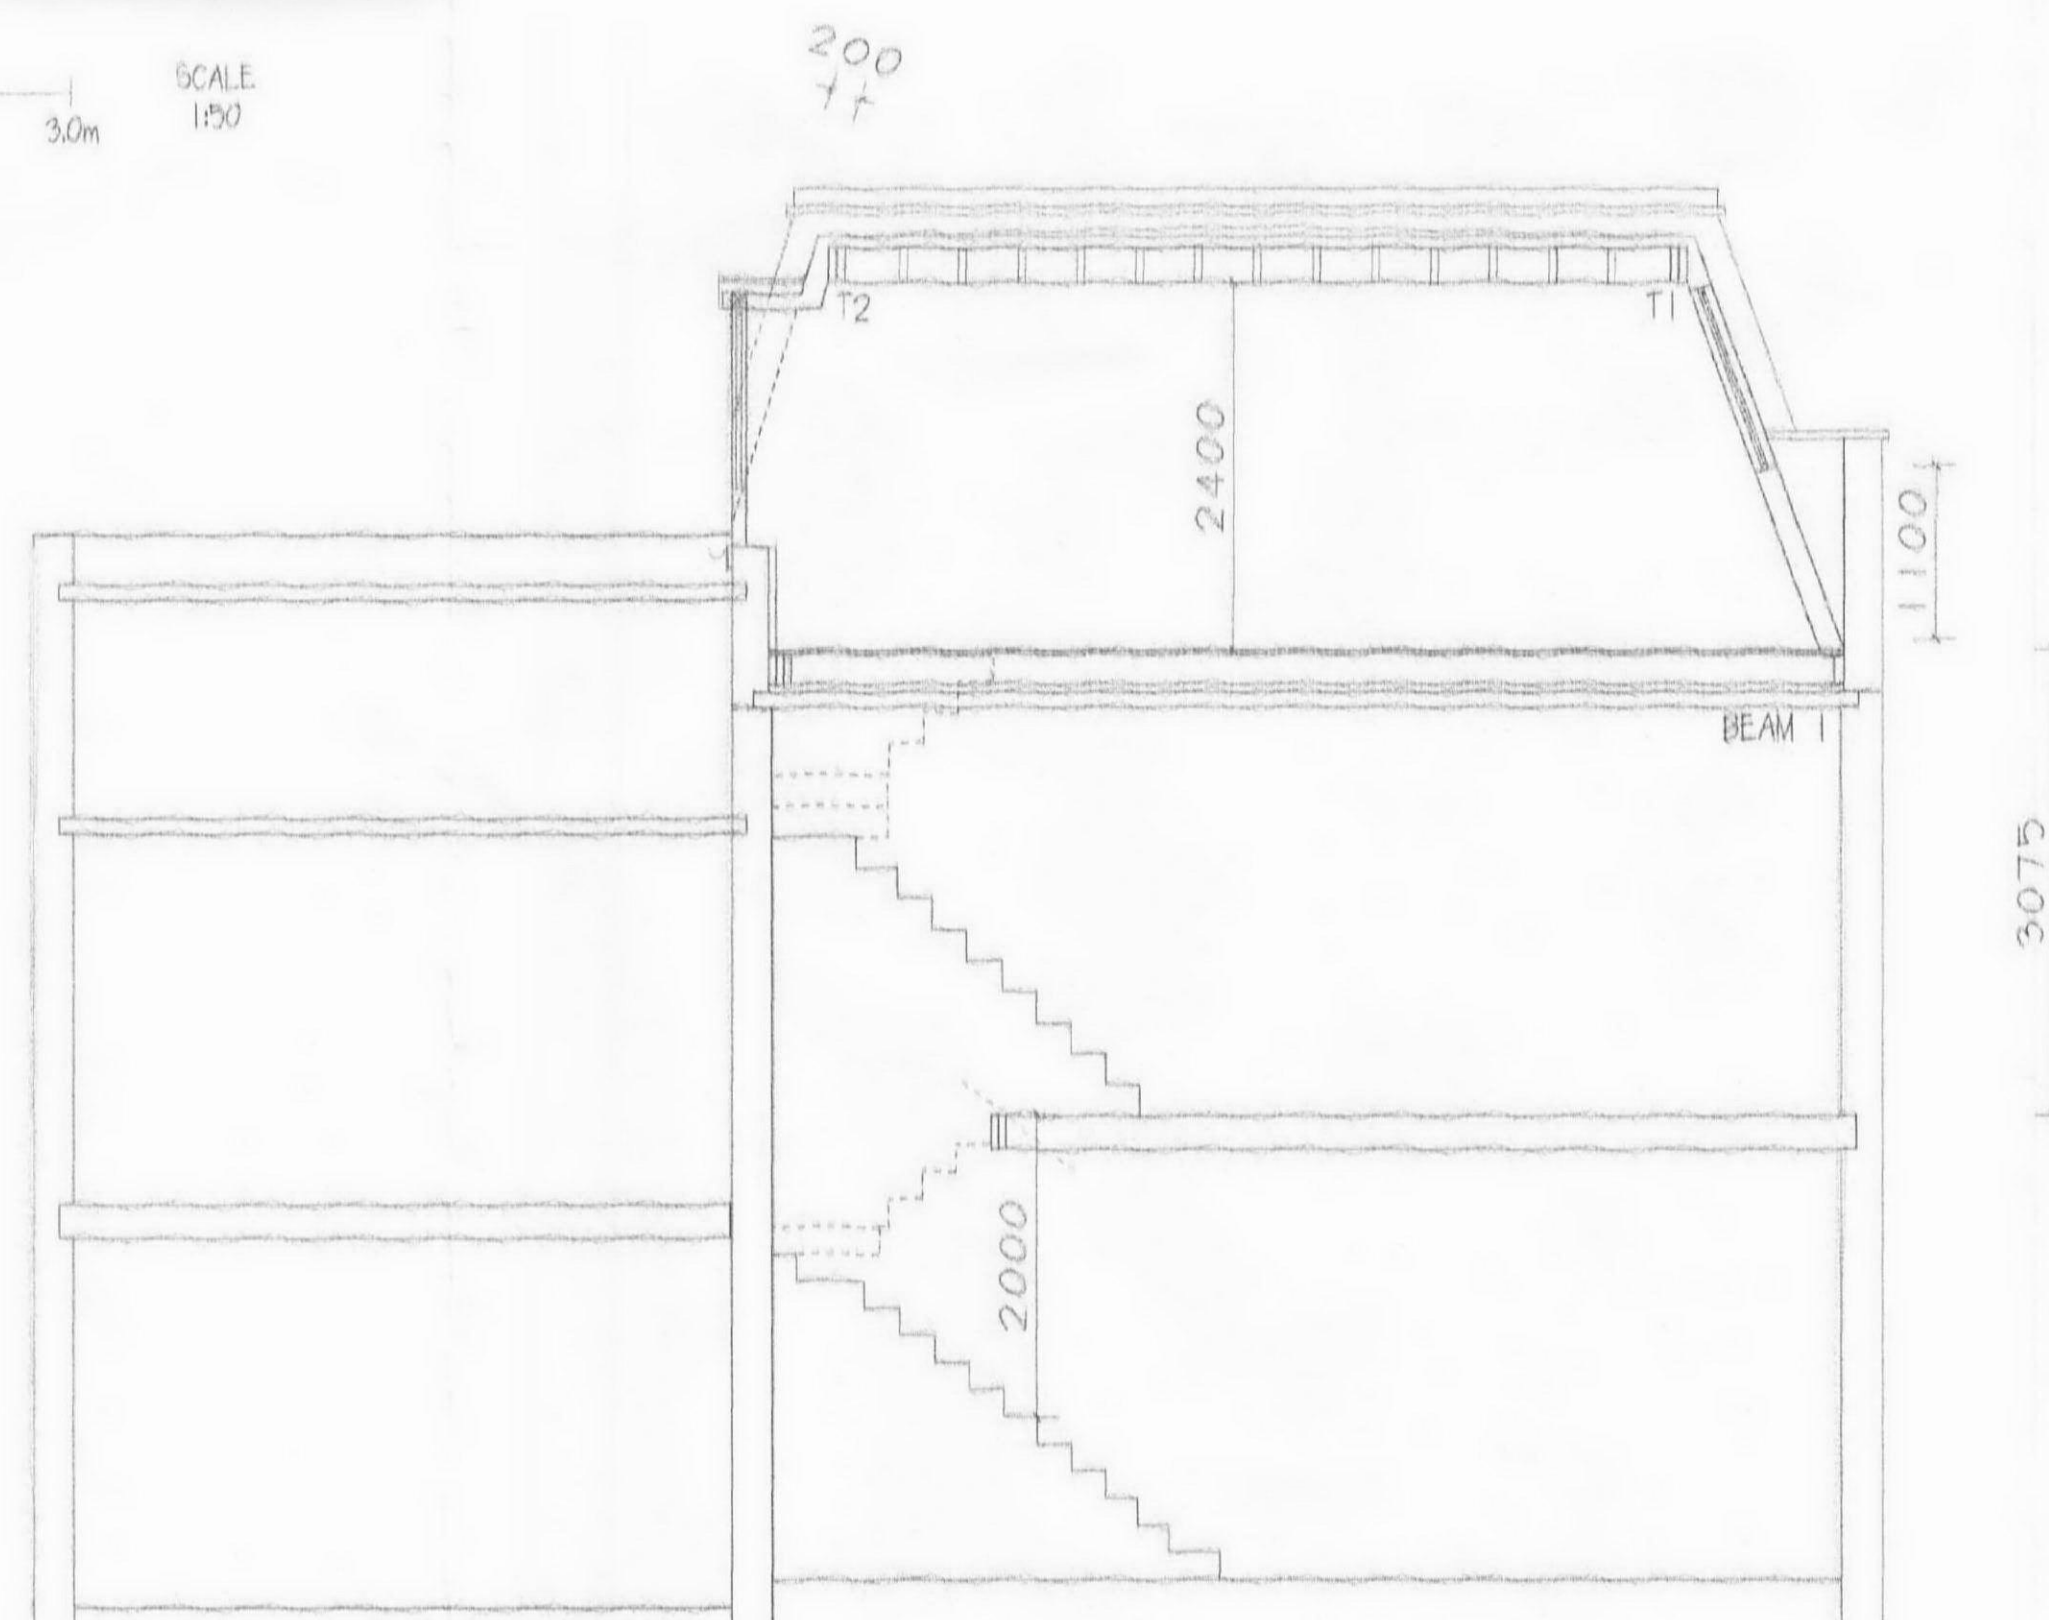

PROPOSED SECTION

NB. 30 x 50MM MLD
STEEL STRAPS
PROVIDED TO NEW
ROOF & FLOOR JOISTS
AT 1800MM C/C'S

MATERIALS
DANGARD - SLATE
DORMER CHEEKS - LEAD
DORMER WINDOWS - TIMBER
BRICKWORK - TO MATCH
EXISTING - STONE

NB. PARTY WALL
RAISED IN 225MM
STOCK BRICKWORK
TO MATCH

Amendments:			
SITE ADDRESS:		CLIENT:	
8 RYLAND ROAD LONDON NW5 3EA		MR TINLEY & MS KEENE	
PROJECT:		DRAWING:	
SECOND FLOOR ROOF EXTENSION		PLANNING	
SCALES:	1:50 1:200	DATE:	MAY 2012
DRAWING NO:	TIN 02P	DRAWN:	SC
		REVISION:	