




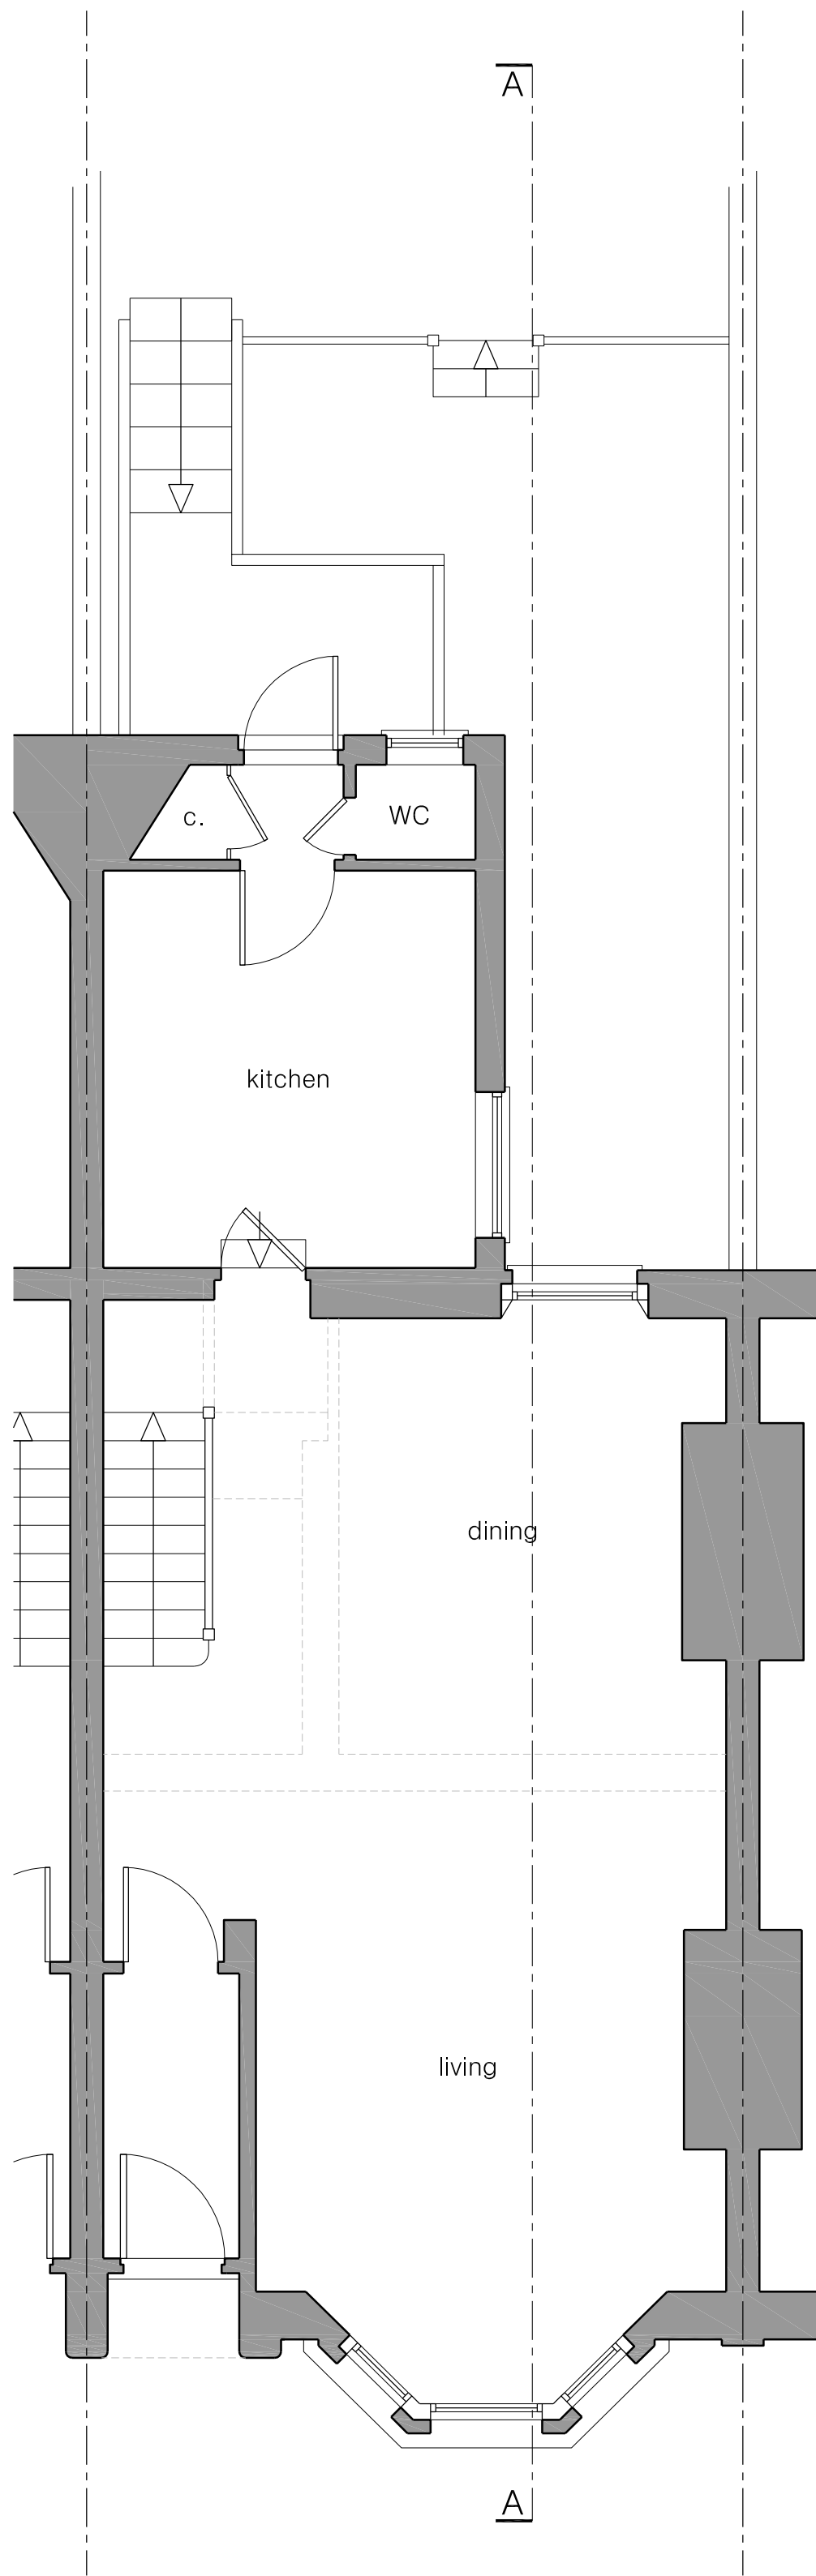


ground floor plan
existing

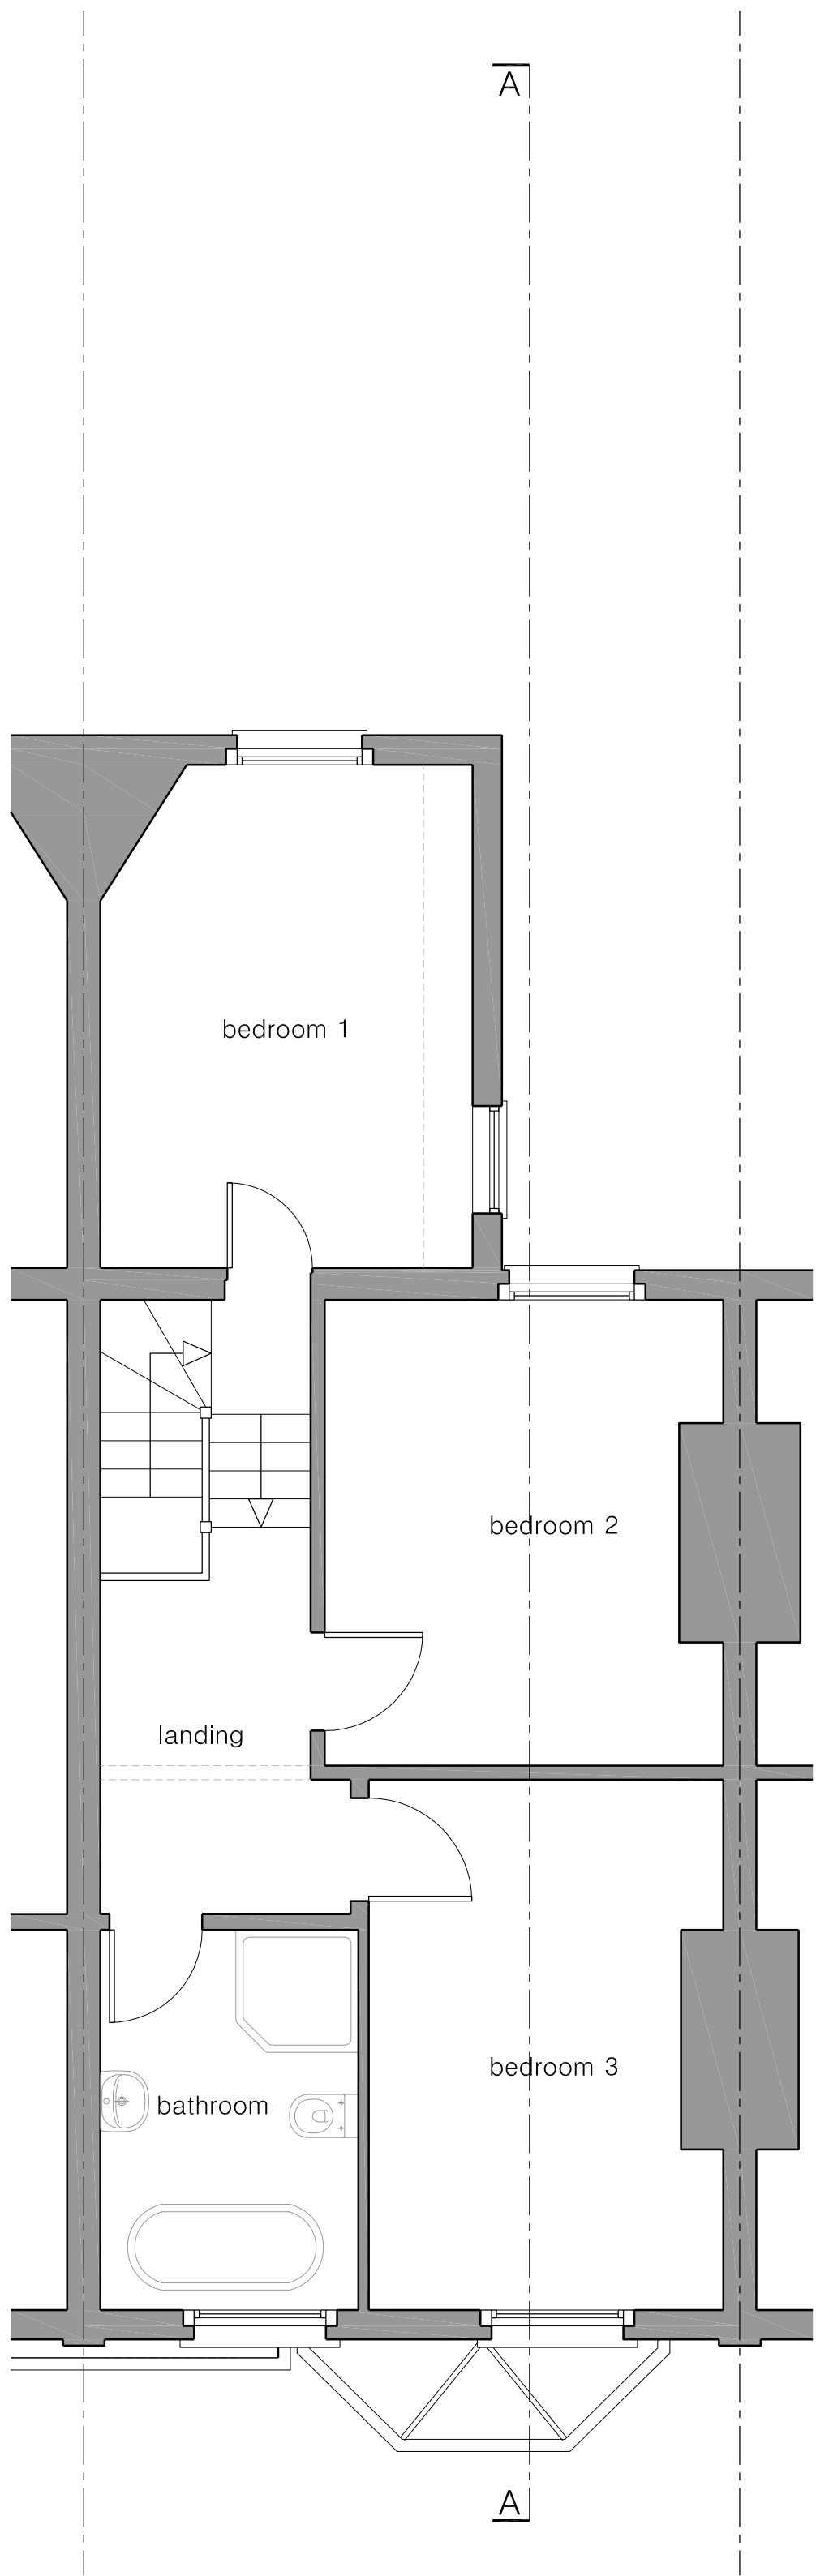

first floor plan
existing

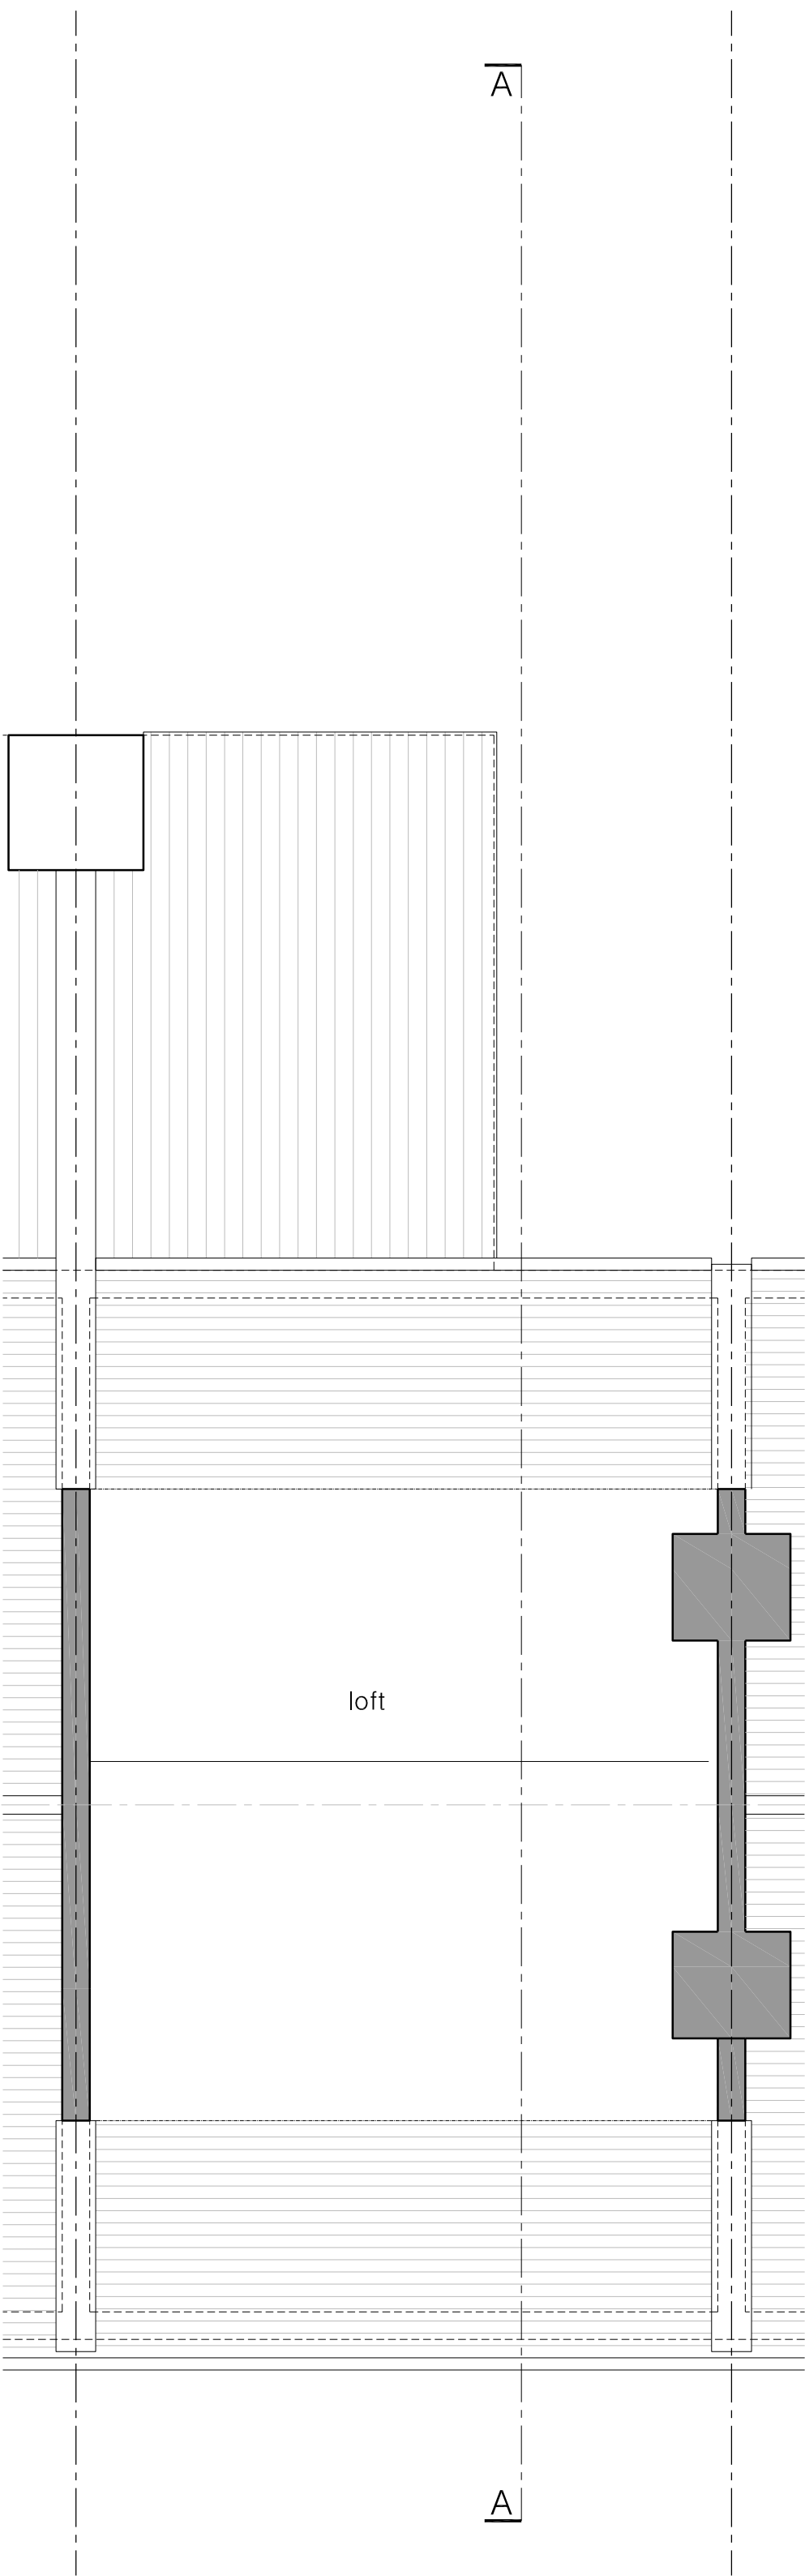

loft plan
existing

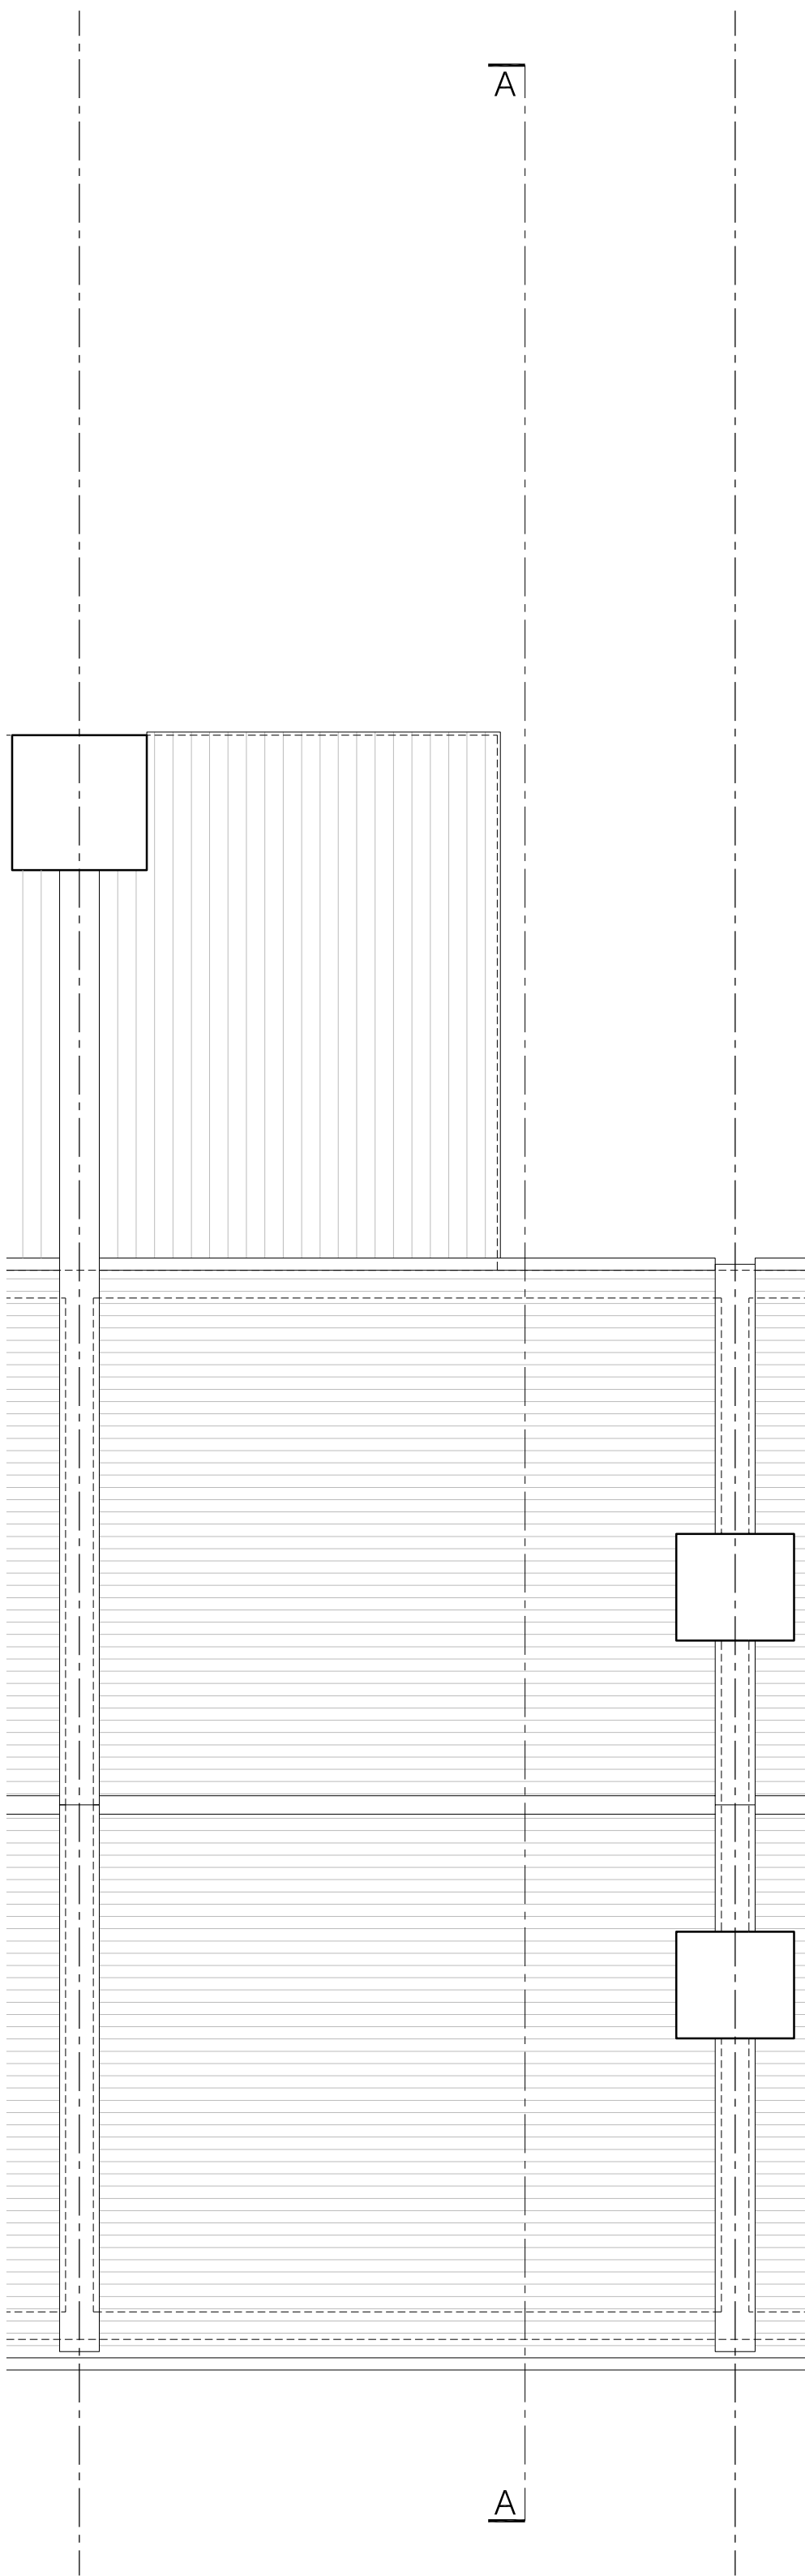

roof plan
existing

Do not scale from this drawing
All dimensions to be checked on site

Works to be carried out in accordance with
bye-laws and regulations of Local Authorities
and Statutory Undertakers.

Drawing naming convention: _____
Job number/Type of drawing/Floor or level/Sheet number

Types of drawing codes: G = General arrangement
S = Section
E = Elevation
D = Detail

Floor level codes: B = Basement
G = Ground floor
1 = First floor
R = Roof
E = External

Notes:

Amendments:

Drawing type:
Planning

Client:
MR T SPURLING

Project:
**13 KINGSGATE ROAD
LONDON**

Title:
EXISTING FLOOR PLANS

Scale: 1:50 @ A1 Date: MAY 2012

Drawn: CPH Checked:

Dwg.no: 12007.001

Rev: P2

CHSURVEYS