



ground floor plan
proposed

FLAT 1 - 2 Bed

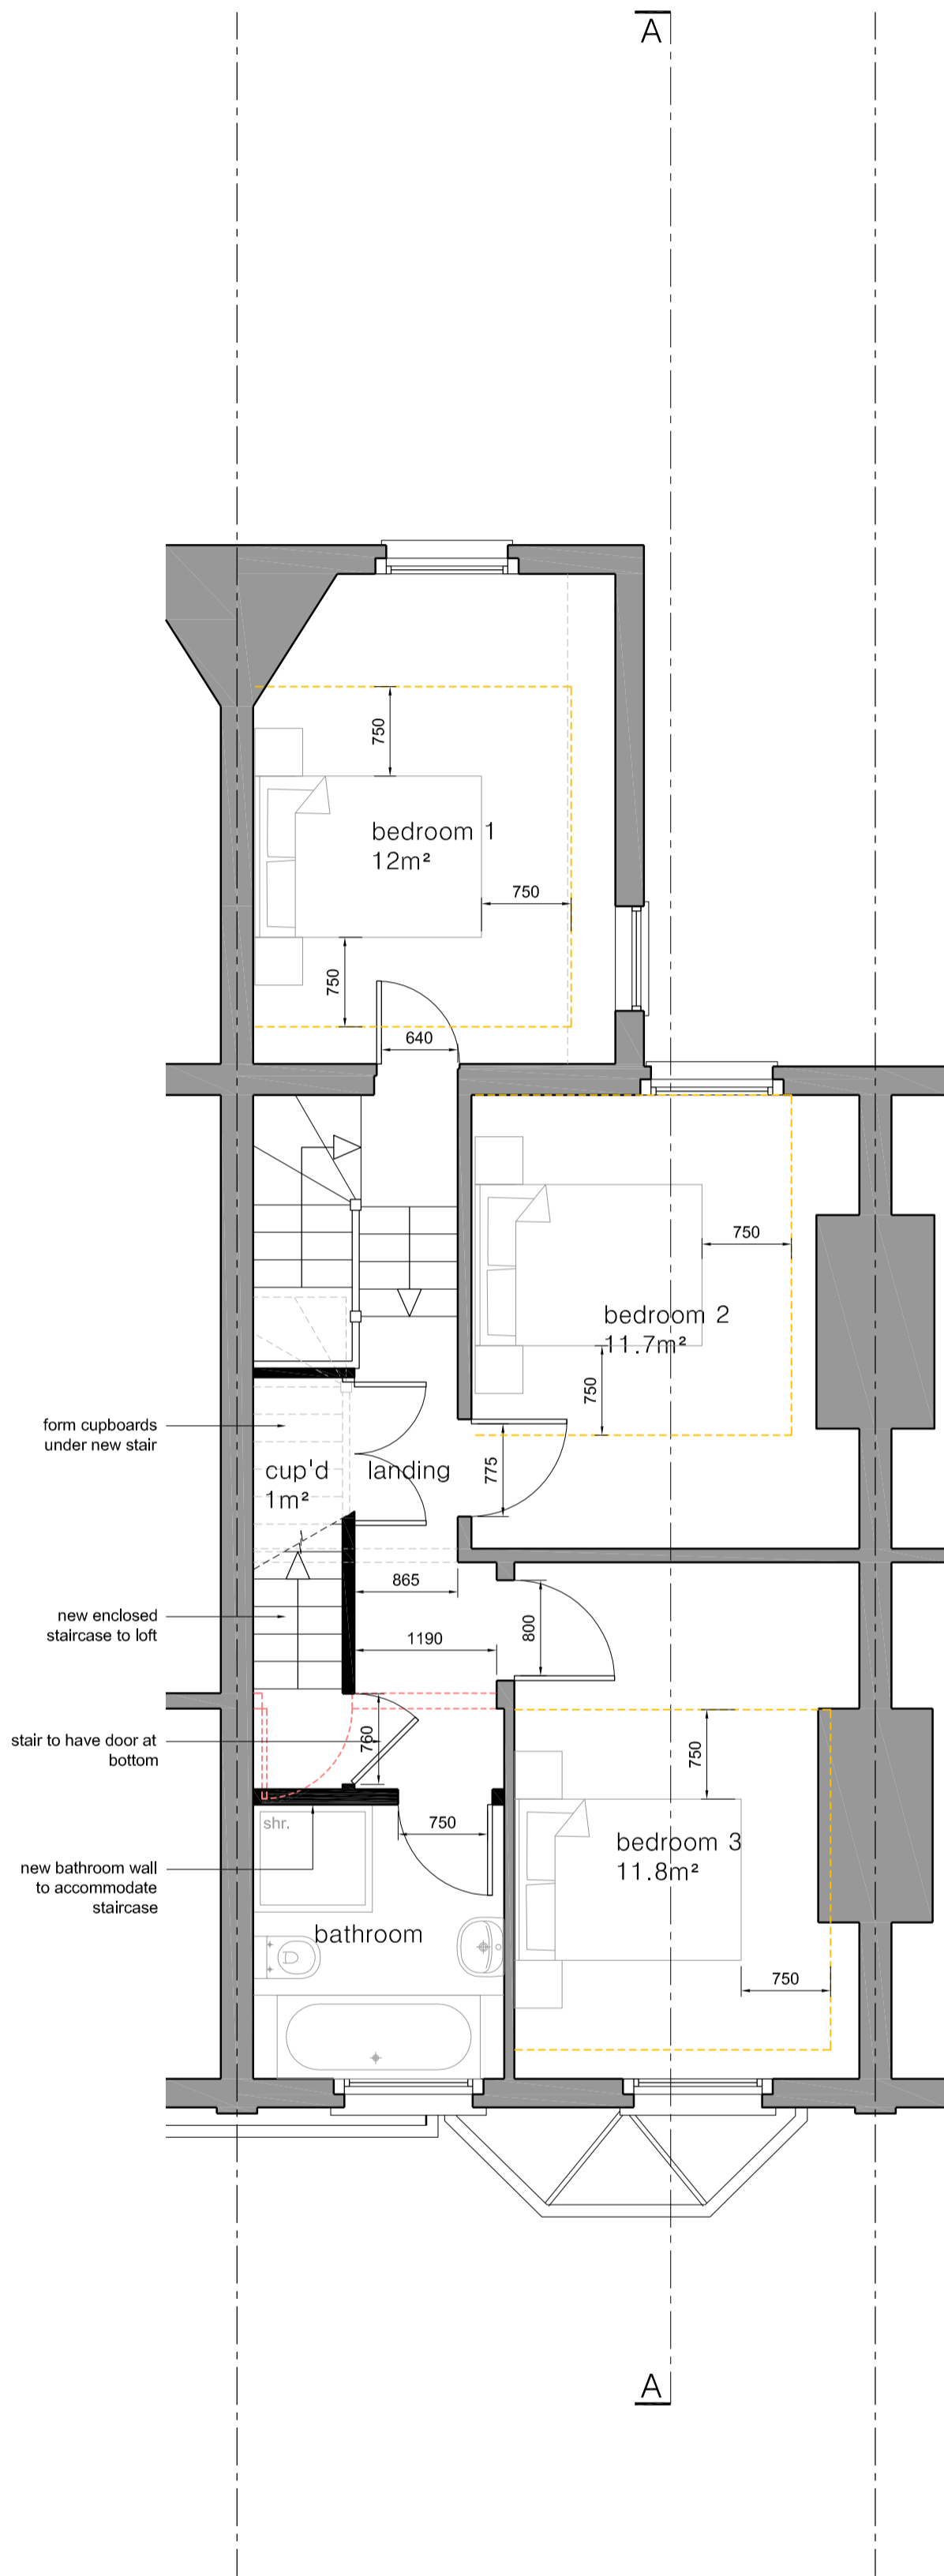


first floor plan
proposed

FLAT 2 - 3 Bed

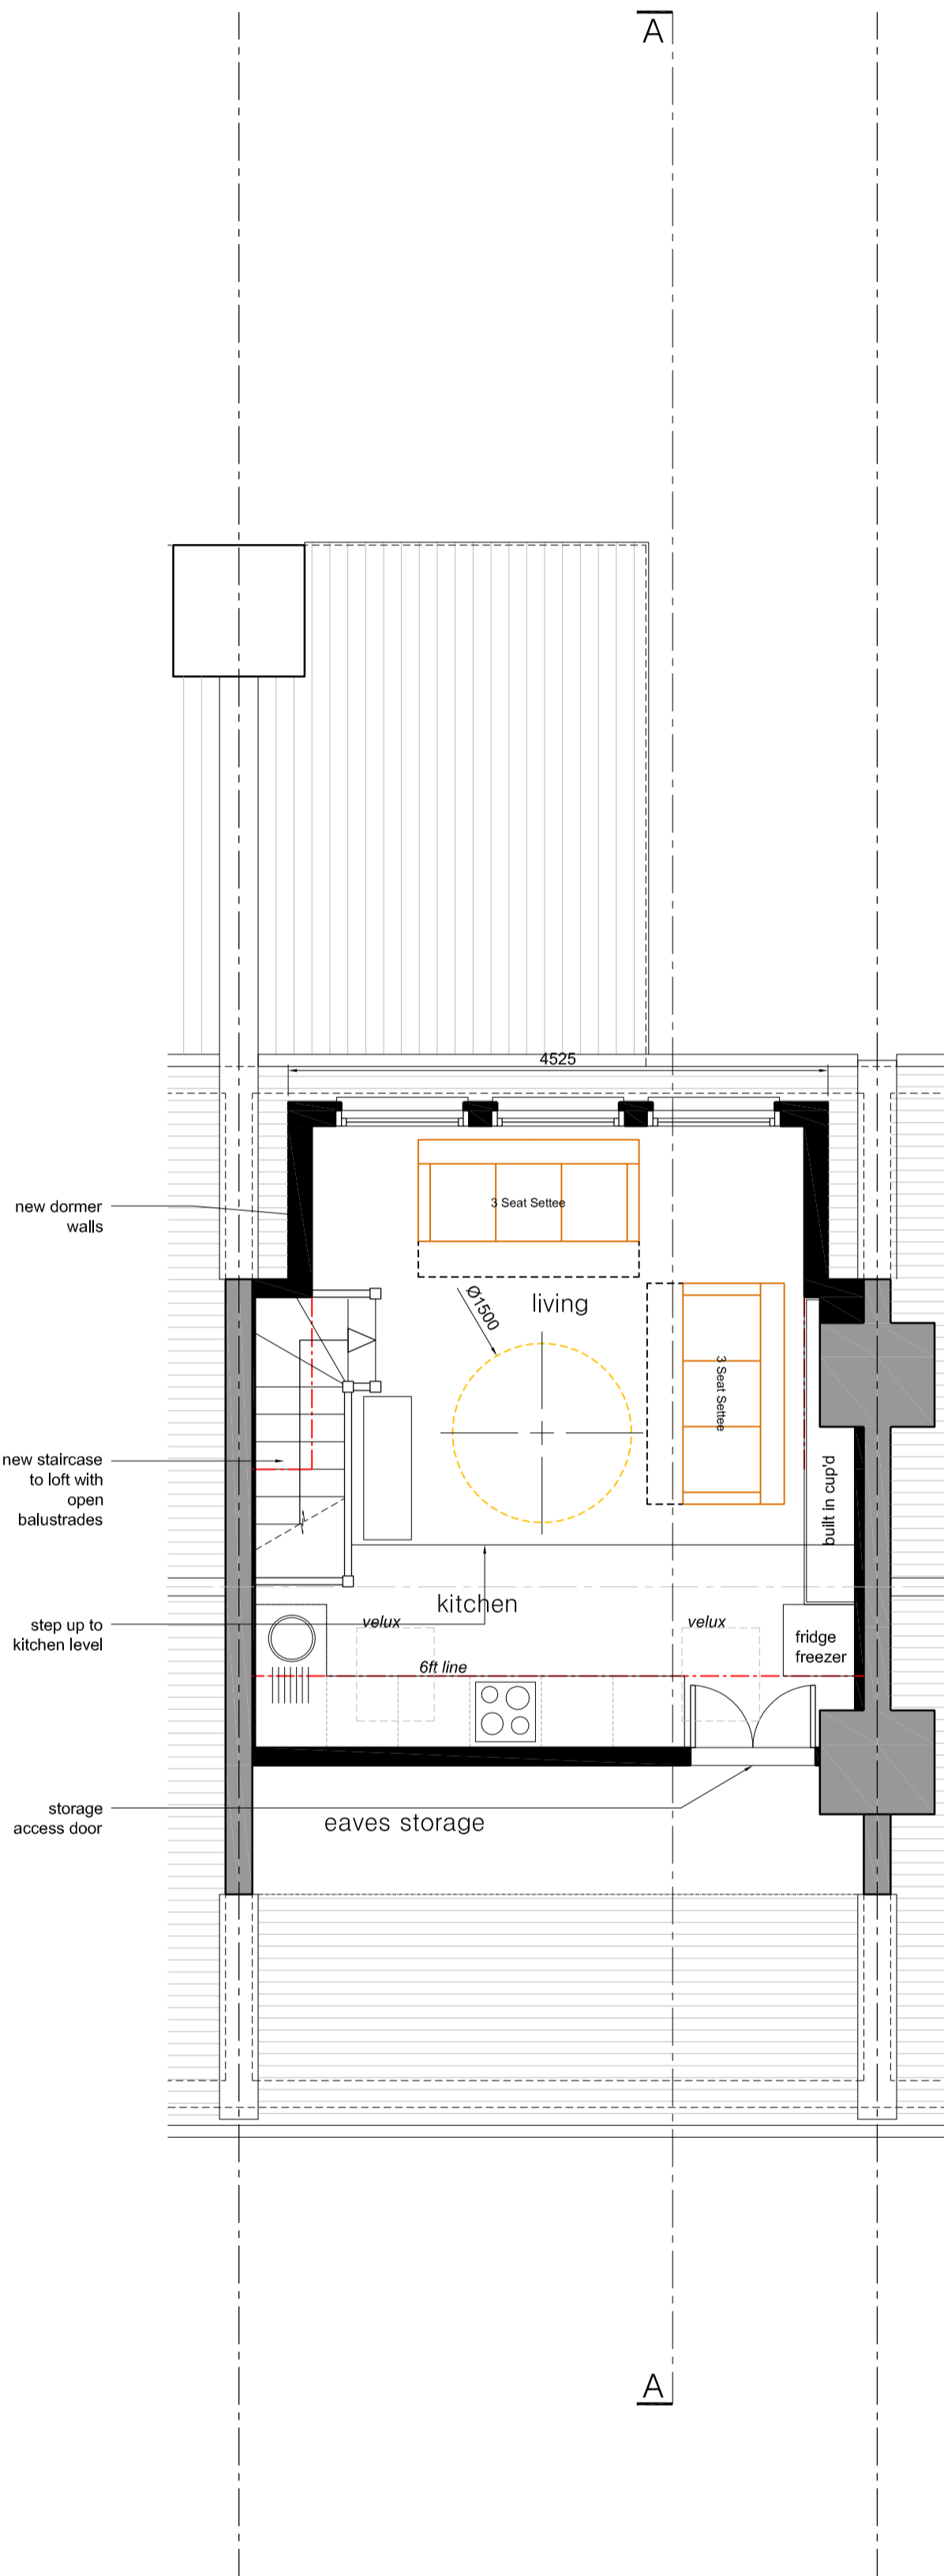

loft plan
proposed

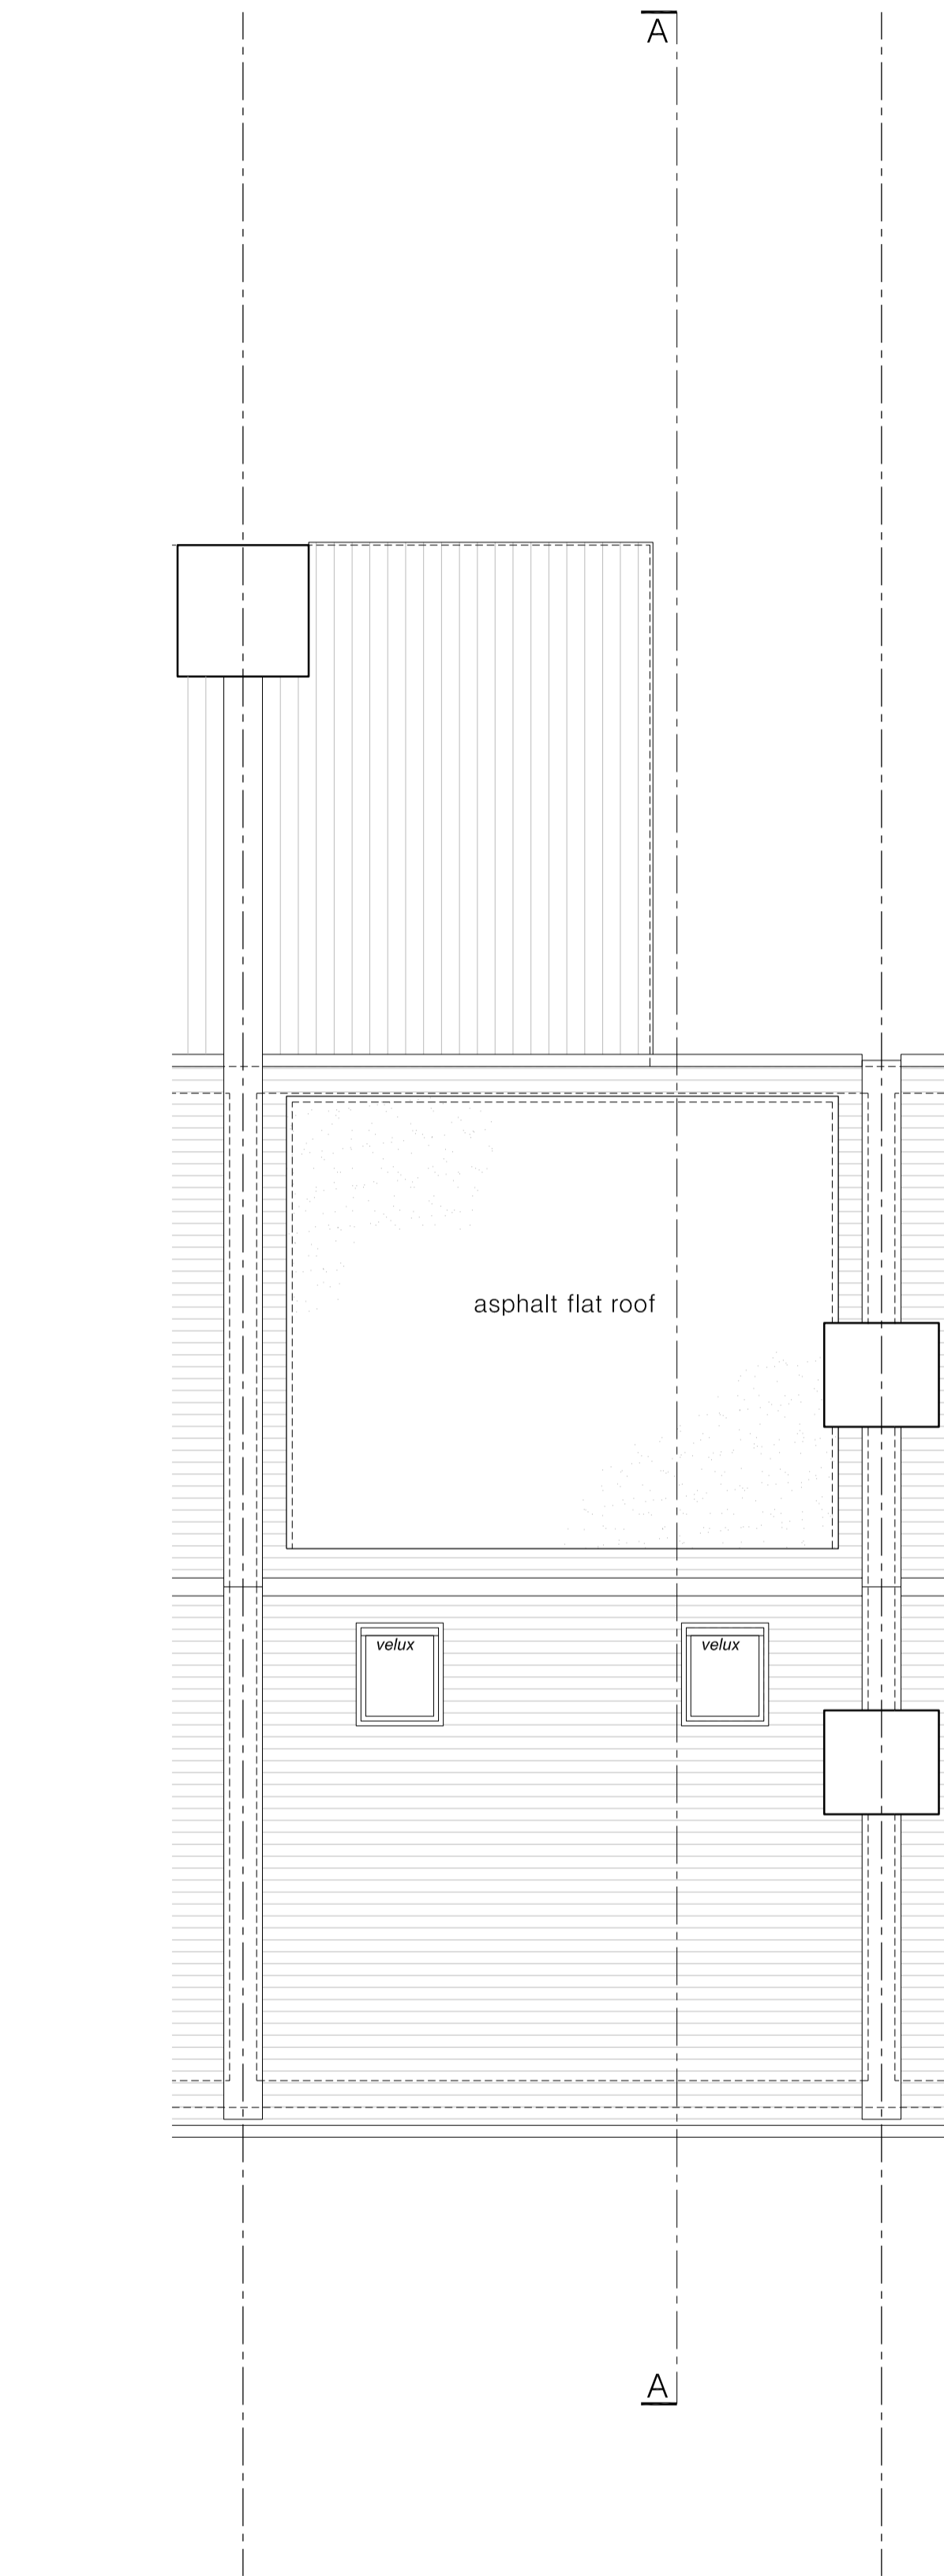

roof plan
proposed

Do not scale from this drawing
All dimensions to be checked on site

Works to be carried out in accordance with
bye-laws and regulations of Local Authorities
and Statutory Undertakers.

Drawing naming convention:

Job number/Type of drawing/Floor or level/Sheet number

Types of drawing codes: G = General arrangement
S = Section
E = Elevation
D = Detail

Floor level codes: B = Basement
G = Ground floor
1 = First floor
R = Roof
E = External

Notes:

Amendments:

Drawing type:
Planning

Client:
MR T SPURLING

Project:
**13 KINGSGATE ROAD
LONDON**

Title:
PROPOSED FLOOR PLANS

Scale: 1:50 @ A1 Date: MAY 2012

Drawn: CPH Checked:

Orig.no: 12007.002 Rev: P2

CHSURVEYS