
Drawing Nº:


P.0412.15

New Compton Street

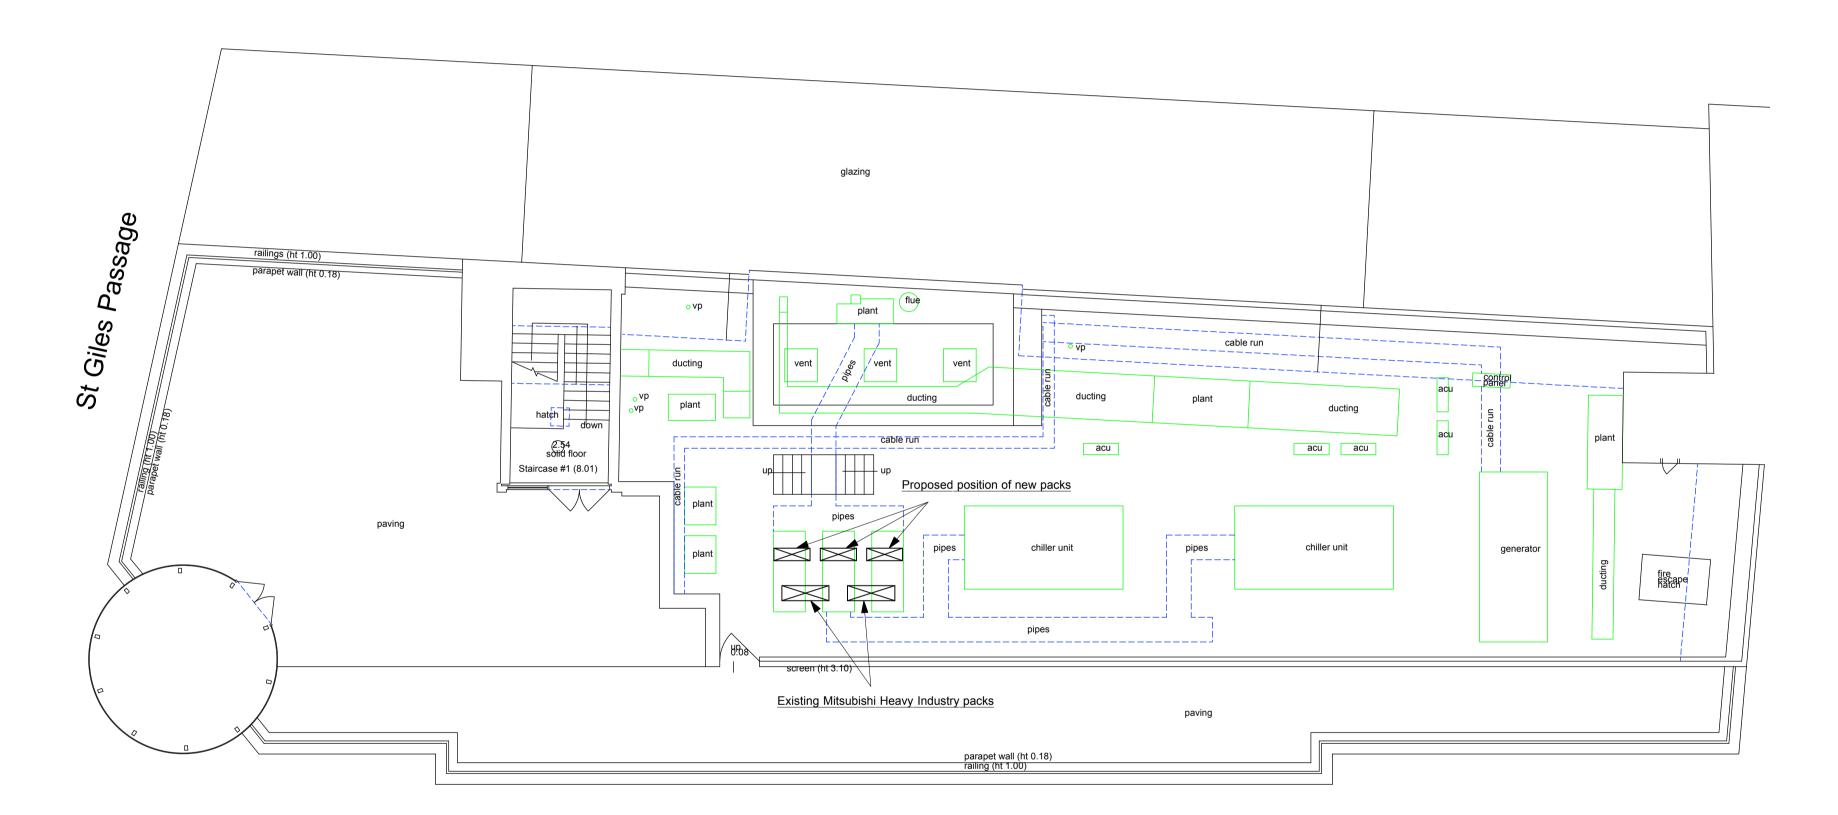

01 GA Floor Plan - Eighth Floor (Roof) Plan Scale 1:50

Shaftesbury Avenue

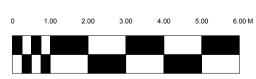



CONSTRUCTION (DESIGN & MANAGEMENT) REGULATIONS 1994 [CDM]

NON-NOTIFIABLE			
			NOTIFIABLE
APPLICATION OF A PLANNING SUPERVISE			IFIABLE PROJECTS JE TO THE PROJECT N
REACHING HSE N	IOTIFICATION	CRITERIA AT TH	HE TIME OF ISSUE.
ONCE ANY DEVELOPM SHALL BE THE REC CLARIFICATION OR VAR	CIPIENT'S SOL	E RESPONSIBIL	ITY TO NOTIFY ANY
OTHER QUALIFYING E PROJECT STATUS &	LEMENTS WE ADVISE THE	HATSOEVER WH CLIENT OF HIS	
API		REGULATIONS	s то
CONTRACTORS ARE	ERVISOR IS T	O BE APPOINTE	ED BY THE CLIENT. O ANY SPECIFIC RISK
IDENTIFIED BELOW ANI FRUITFUL DESIGN CONS	SULTANCY LTI		
Revisions & Notes Revision Date	Description	on	
	· .		
The Fruitful D Unit 5, Chiltern Ho	use, Water	side, Chesh	am, Bucks, HP5
The Fruitful D Unit 5, Chiltern Ho T. 01494 771512 E Client Name:	use, Water	side, Chesh	am, Bucks, HP5
Unit 5, Chiltern Ho T. 01494 771512 E	use, Water	side, Chesh	am, Bucks, HP5
Unit 5, Chiltern Hor T. 01494 771512 E Client Name: Pure Project Title:	use, Water i. jmo@be	rside, Chesh fruitful.co.uk	am, Bucks, HP5
Unit 5, Chiltern Hor T. 01494 771512 E Client Name: Pure Project Title: 151 Shaftesb	use, Water i. jmo@be	rside, Chesh fruitful.co.uk	am, Bucks, HP5
Unit 5, Chiltern Hor T. 01494 771512 E Client Name: Pure Project Title:	use, Water E. jmo@be	rside, Chesh fruitful.co.uk	am, Bucks, HP5
Unit 5, Chiltern Hor T. 01494 771512 E Client Name: Pure Project Title: 151 Shaftesbu	use, Water E. jmo@be	nue of plan Scale @ A1:	am, Bucks, HP5
Unit 5, Chiltern Hor T. 01494 771512 E Client Name: Pure Project Title: 151 Shaftesburgers Title: Air conditioning	use, Water i. jmo@be ury Ave	nue	am, Bucks, HP5

COPYRIGHT IS RESERVED BY THE FRUITFUL DESIGN CONSULTANCY LTD. THIS DOCUMENT IS ISSUED ON CONDITION THAT IT IS NOT COPIED, AMENDED OR DISCLOSED IN ANY WAY BY OR TO ANY UNAUTHORIZED PERSONS WITHOUT THE PRIOR CONSENT IN WRITING OF THE FRUITFUL DESIGN CONSULTANCY LTD.

DO NOT SCALE FROM THIS DRAWING. ALL DIMENSIONS ARE IN MILLIMETERS UNLESS OTHERWISE STATED.

DIMENSIONS ON SITE AND ALL EQUIPMENT SIZES TO BE VERIFIED PRIOR TO WORK COMMENCING. IF IN DOUBT ASK.