




roof plan

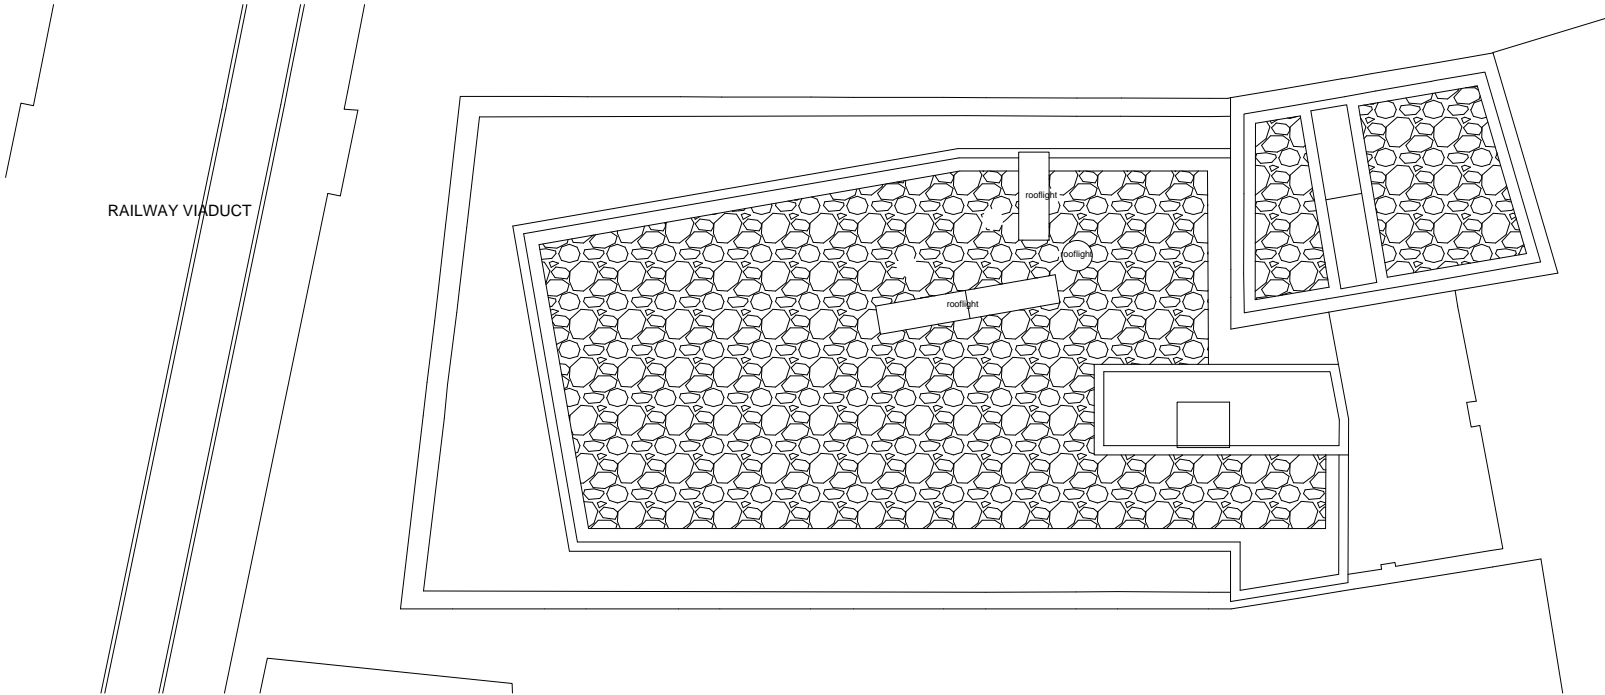

penthouse plan

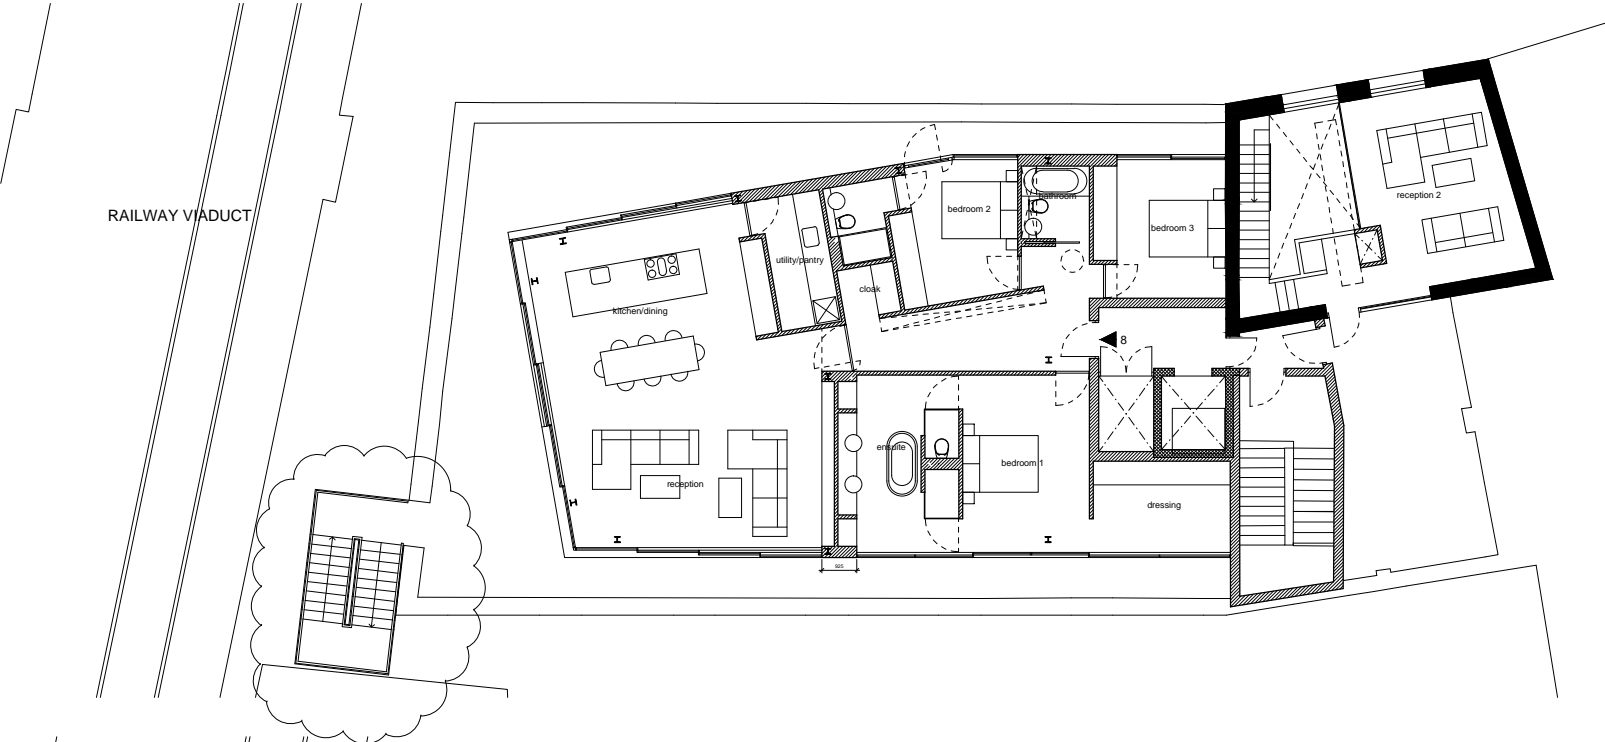

fourth floor plan

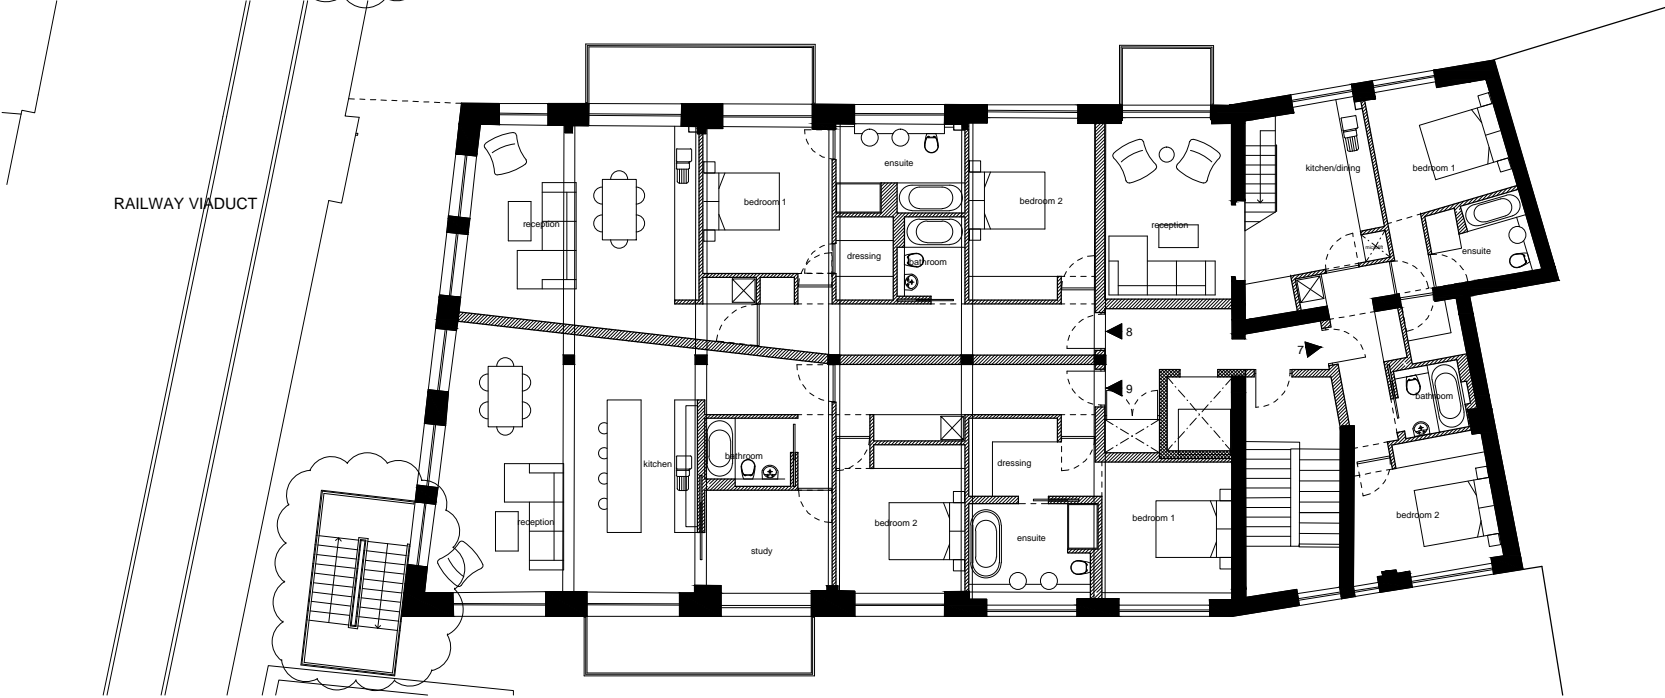

A 13.06.12 existing external staircase

REV DATE AMENDMENT

**hpb** HEBER PERCY & PARKER  
architects 3-5 Bleeding Heart Yard, Letchworth  
T: 020 7424 2255 F: 020 7424 1424  
E: admin@hpb.co.uk

PROJECT  
PORTLAND HOUSE  
RYLAND ROAD

CLIENT  
DELBANCO MEYER

DRAWING DESCRIPTION  
PLANNING APPROVED FOURTH FL  
AND PENTHOUSE PLANS

SCALE 1:100 @ A1 DRAWN BY JM  
DRAWING NUMBER 1051.18

NOTES:  
1. THIS DRAWING IS NOT TO BE SCALED  
2. CONTRACTOR TO CHECK ALL DIMENSIONS AT  
3. THIS DRAWING IS THE COPYRIGHT OF THE A/P