



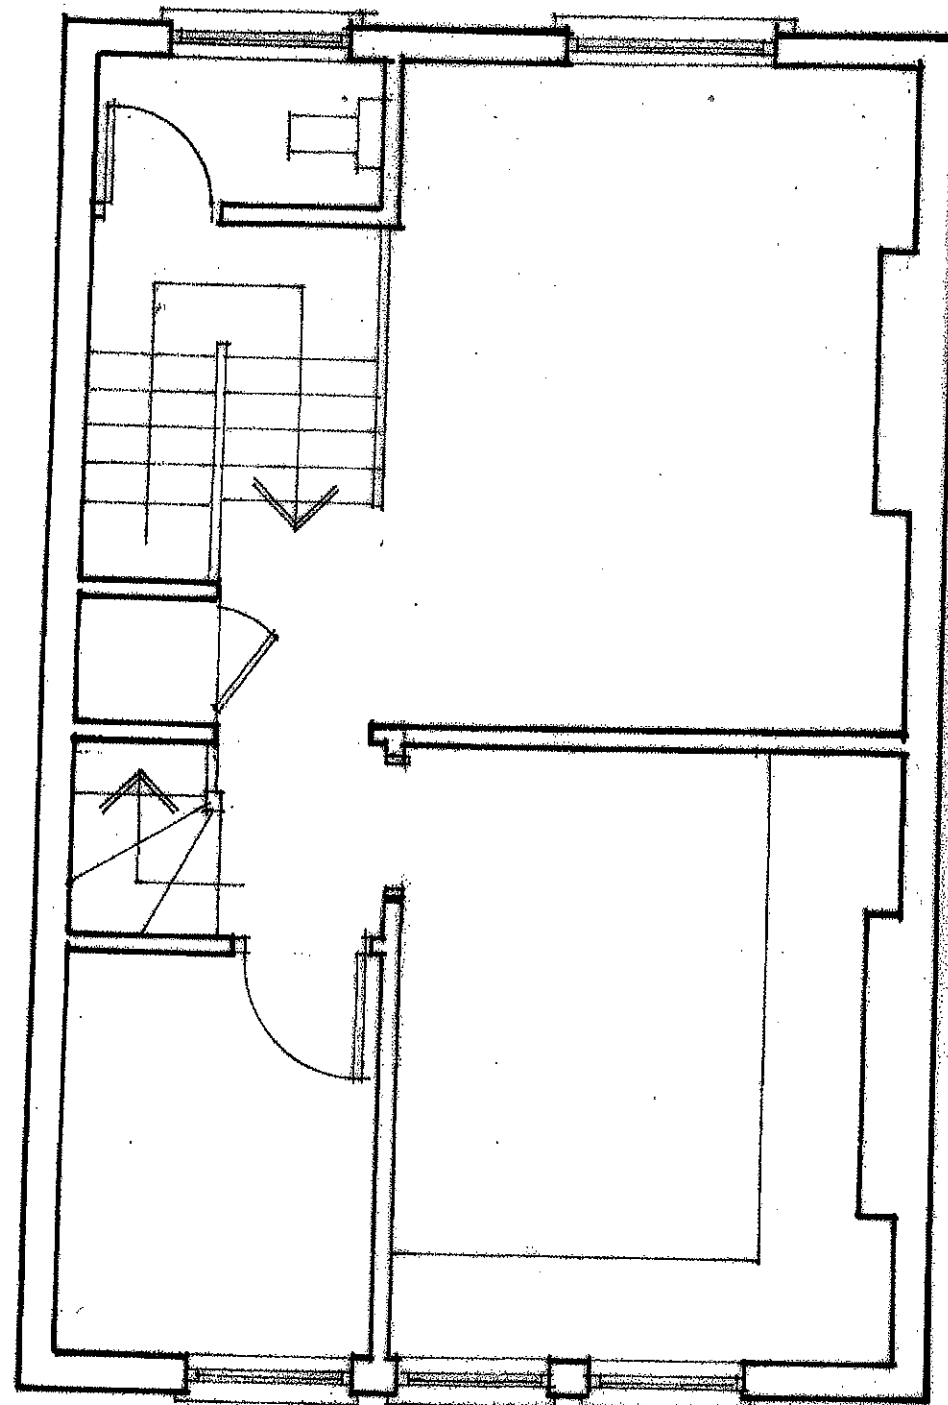

SECOND FLOOR

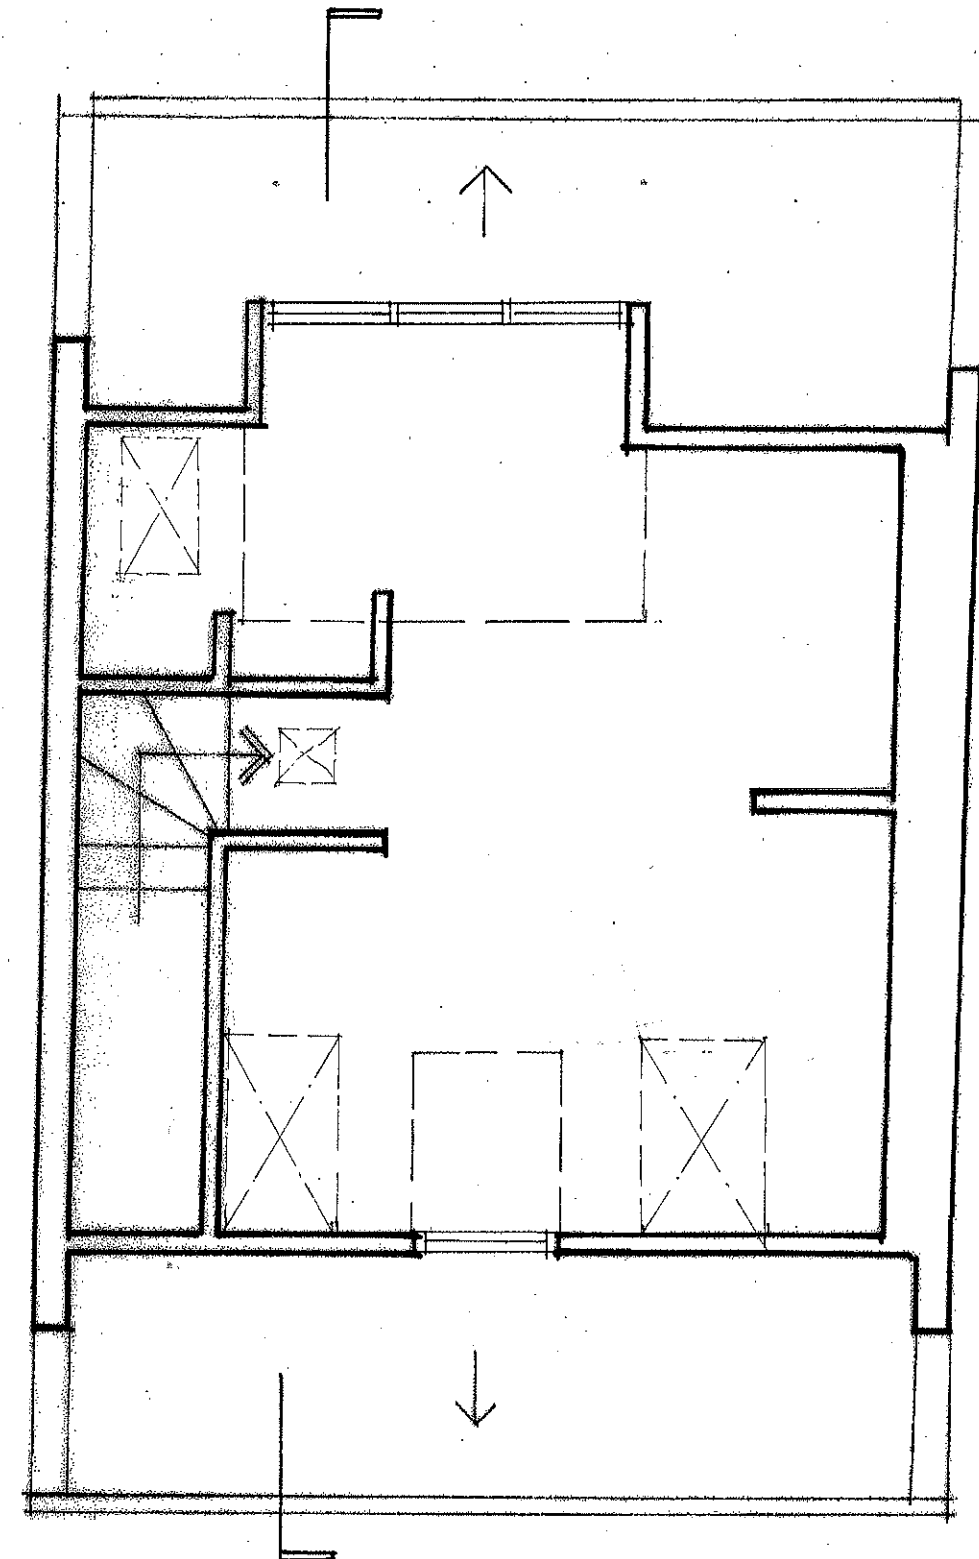

THIRD FLOOR



archplan

architects and property management

1 Millfield Place, Highgate, London N6 6JP
Tel: 020 8341 5628 e-mail: archplan@hotmail.com

Date

June
2012

Drawn by

Checked by

Scale
1:50

Project



Top floor flat
32 Montpelier Grove
LONDON NW5 2XE
FLOOR PLANS
AS PROPOSED

Title



Drawing no.

MG / 10

Copyright
Archplan 2012

 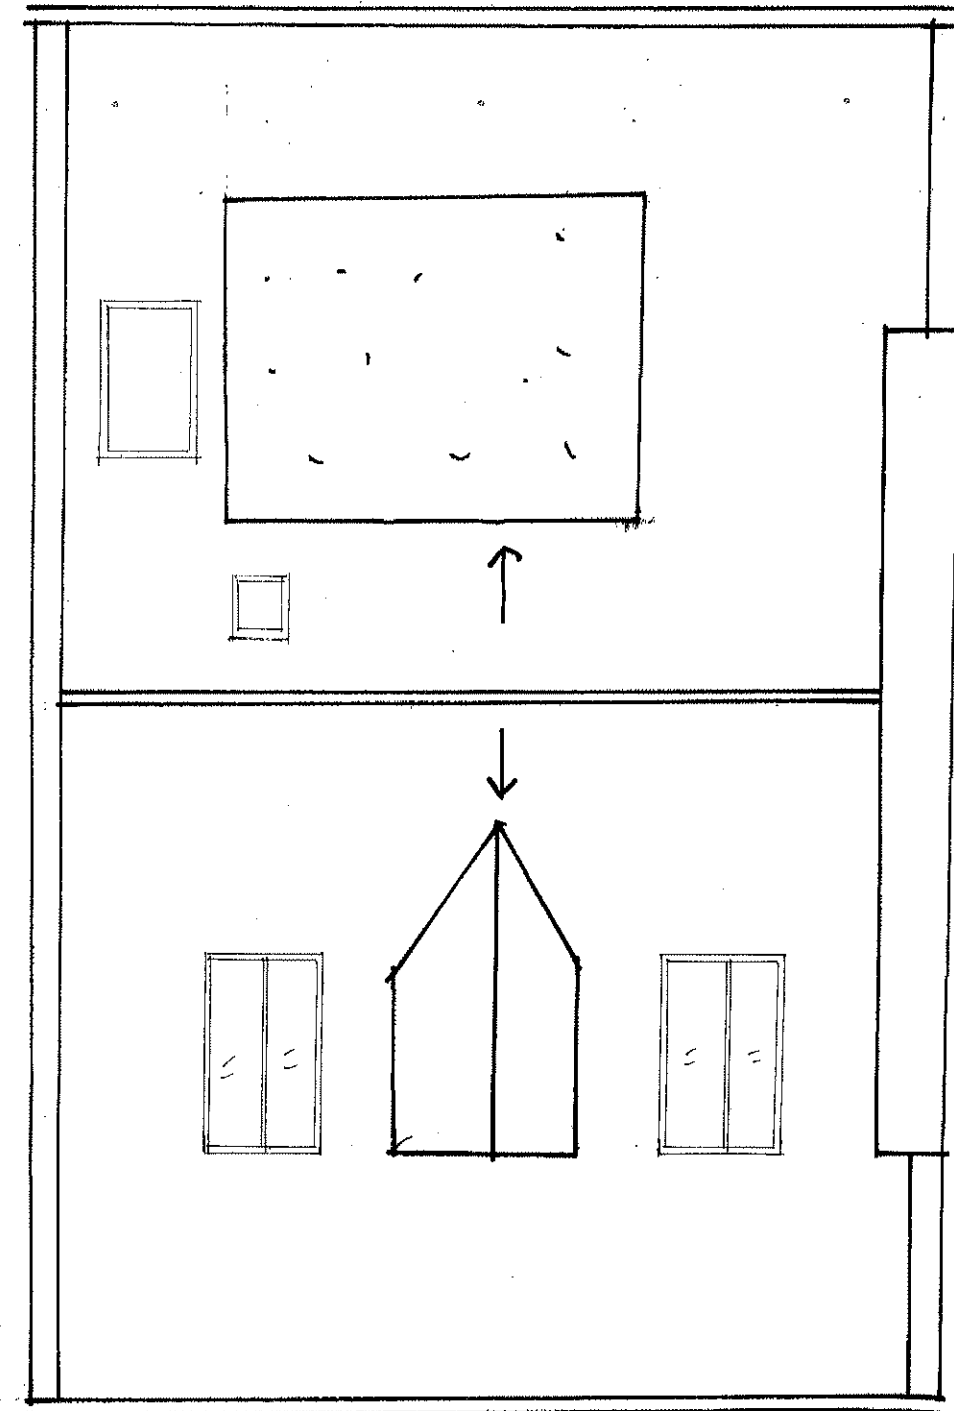

archplan architects and property management 1 Millfield Place, Highgate, London N6 6JP Tel: 020 8341 5628 e-mail: archplan@hotmail.com	Date June 2012 Drawn by Checked by	Scale 1:50	Project Top floor flat 32 Montpelier Grove LONDON NW5 2XE ROOF PLAN AS PROPOSED	Drawing no. MG / 11 Copyright Archplan 2012
--	--	------------------------	---	---

 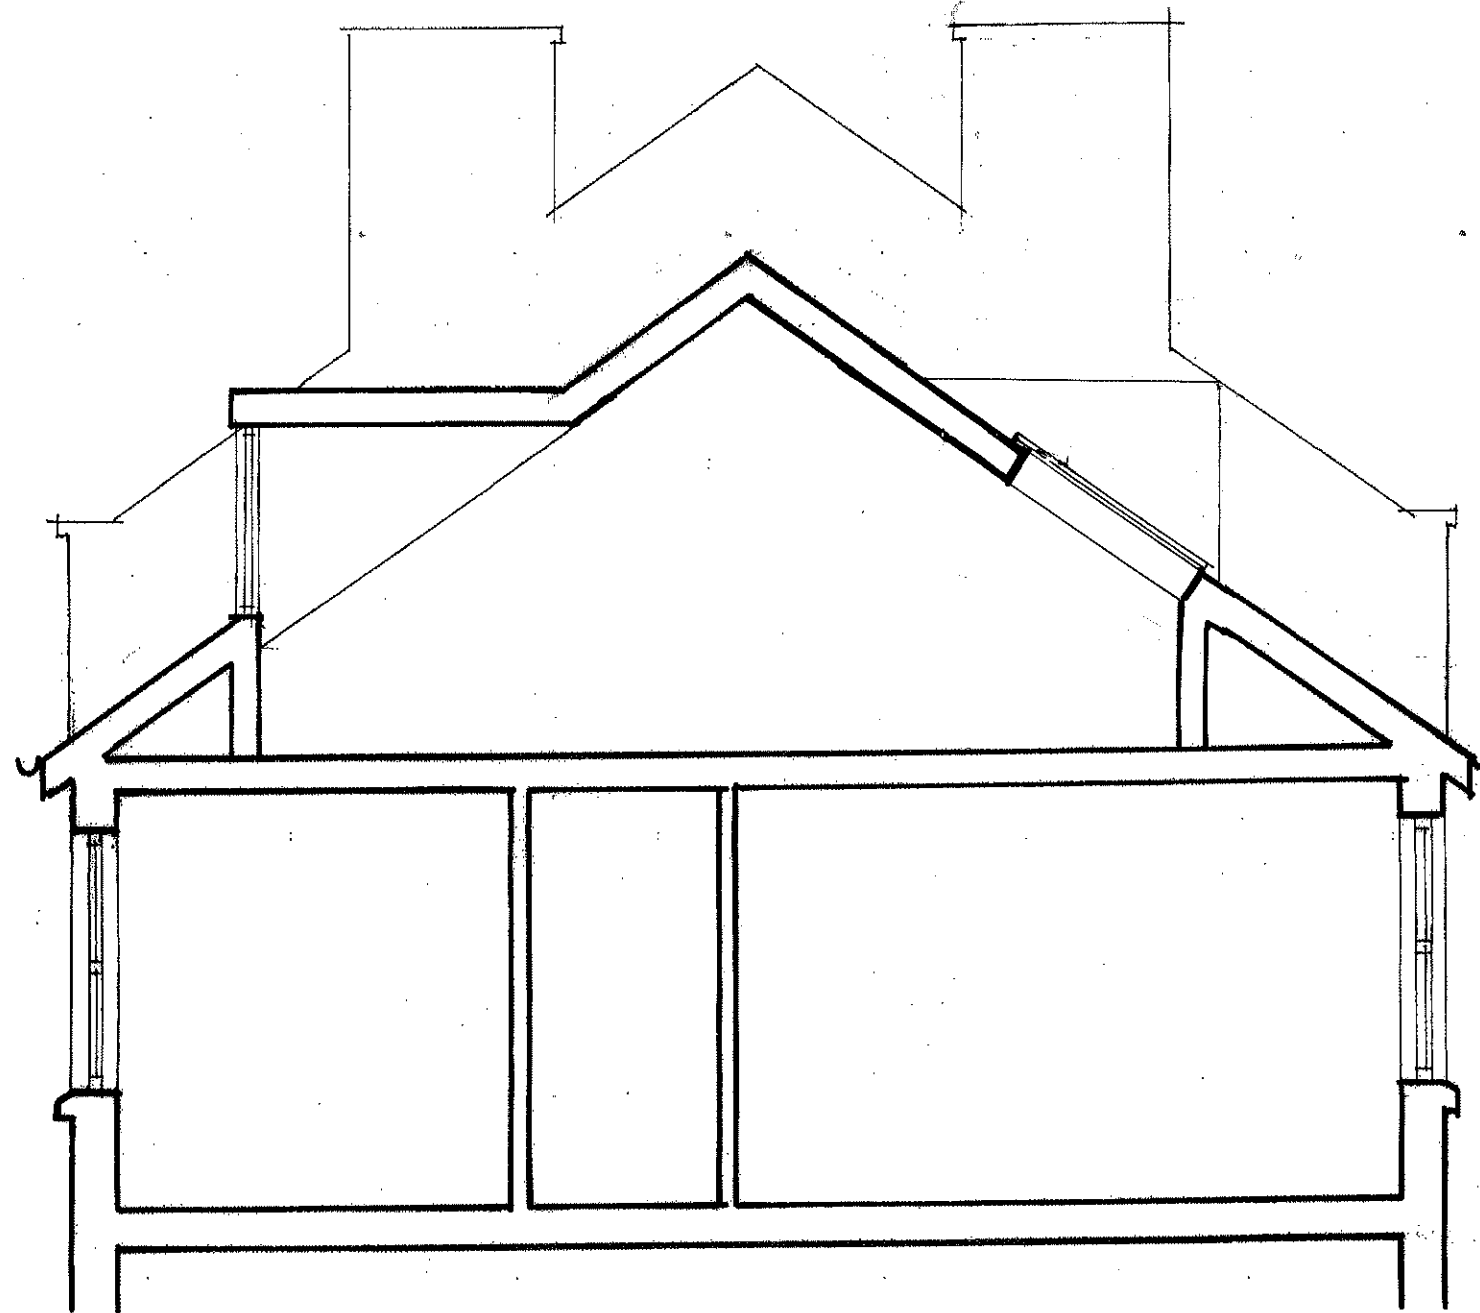

archplan

architects and property management

1 Millfield Place, Highgate, London N6 6JP
Tel: 020 8341 5628 e-mail: archplan@hotmail.com

Date

June
2012

Drawn by

Checked by

Scale
1:50

Project

Top floor flat
32 Montpelier Grove
LONDON NW5 2XE


SECTION
AS PROPOSED

Title

Drawing no.

MG / 12

Copyright
Archplan 2012

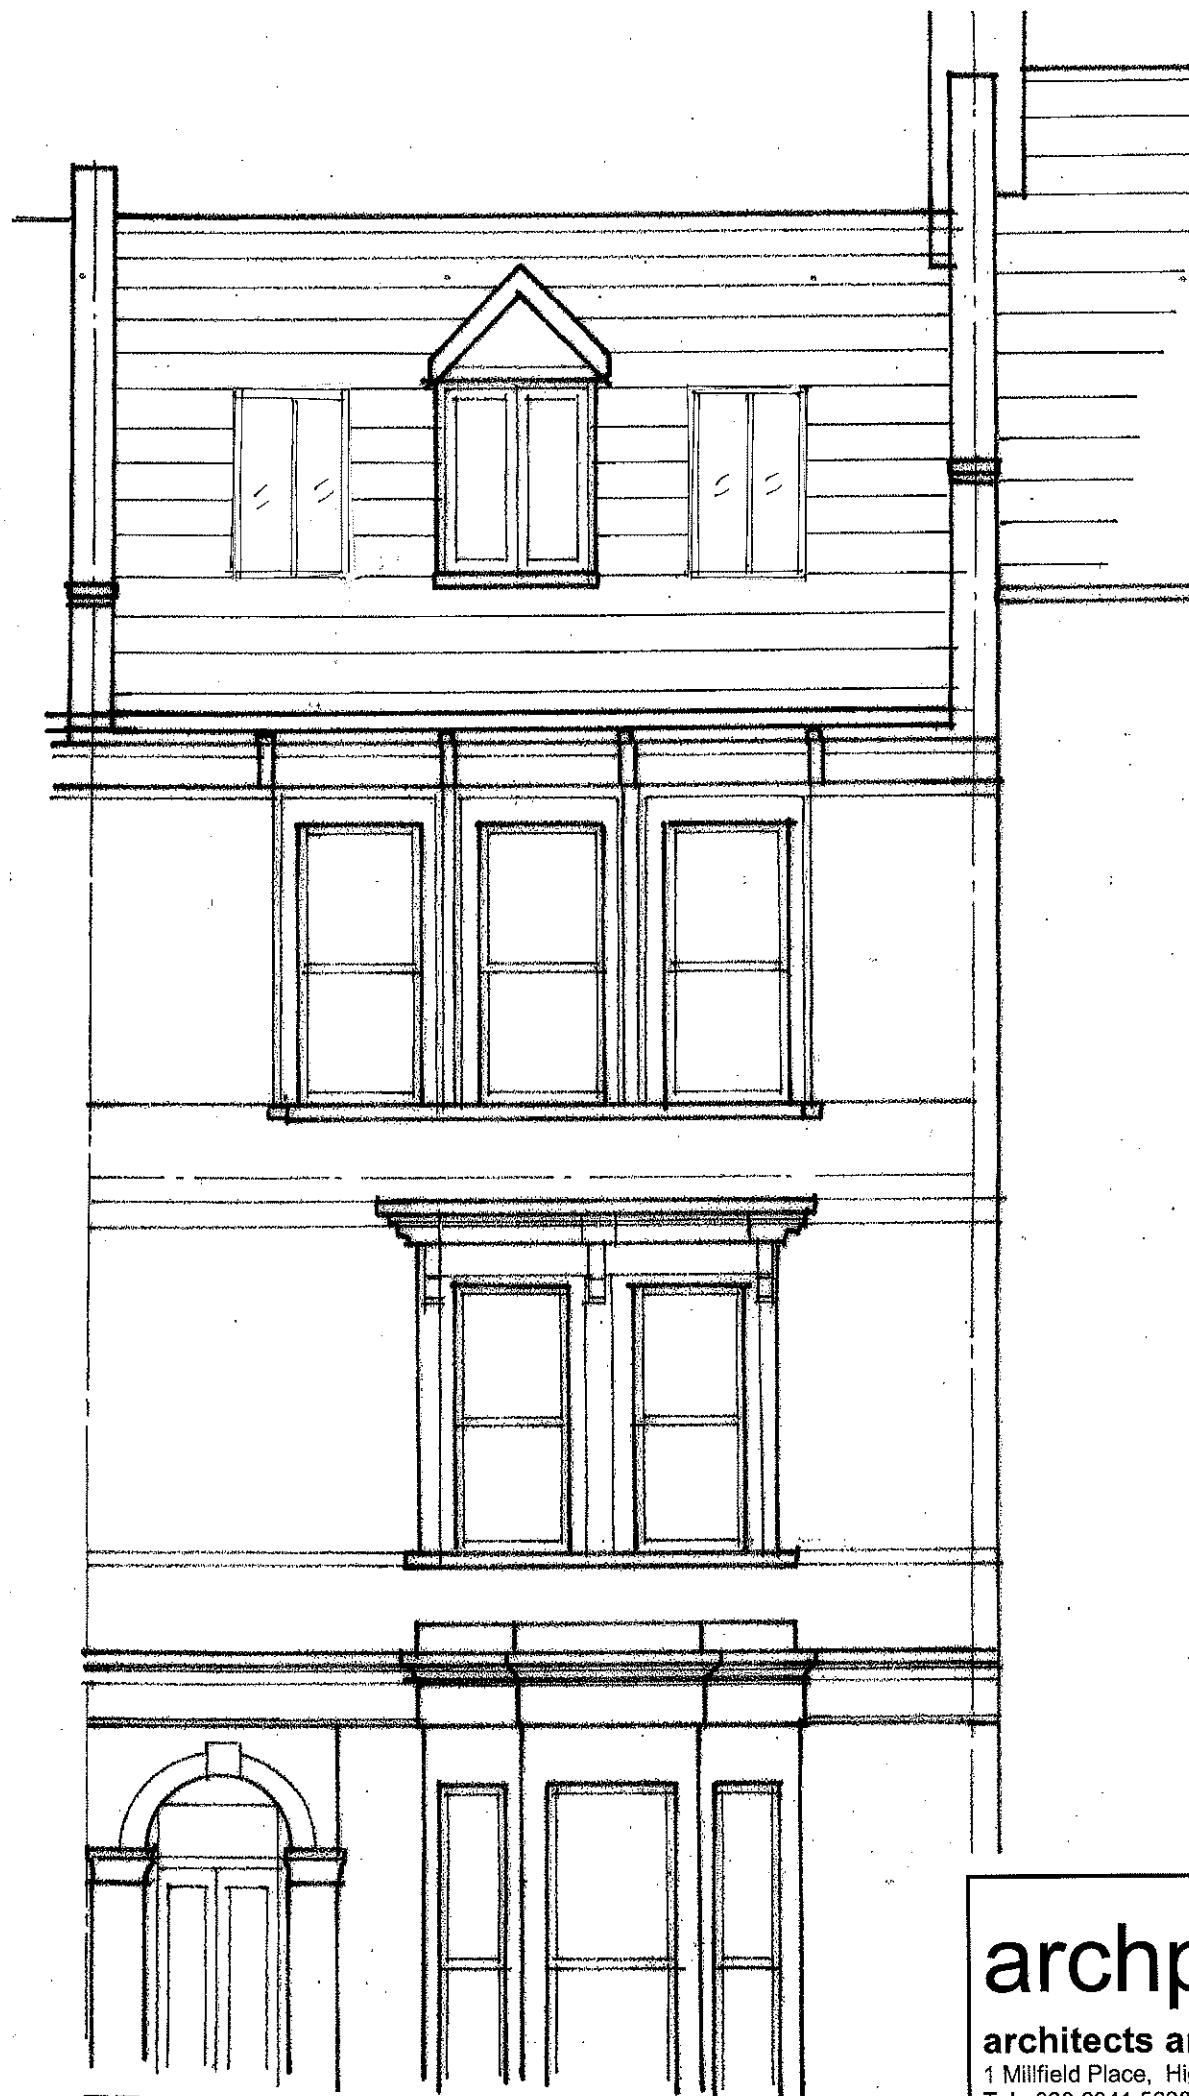

FRONT ELEVATION



REAR ELEVATION

5m

archplan

architects and property management

1 Millfield Place, Highgate, London N6 6JP
Tel: 020 8341 5628 e-mail: archplan@hotmail.com

Date
June
2012

Drawn by

Checked by

Scale
1:50

Project

Top floor flat
32 Montpelier Grove
LONDON NW5 2XE
ELEVATIONS
AS PROPOSED

Title

Drawing no.

MG / 13

Copyright
Archplan 2012