


DRAWING NOT TO BE USED OTHER THAN THE PURPOSE
FOR WHICH IT WAS PREPARED.
IT IS SUPPLIED WITHOUT LIABILITY FOR ERRORS OR
OMISSIONS.
DO NOT SCALE FROM THE DRAWING. ALL DIMENSIONS
ARE TO BE CHECKED ON SITE

This drawing is to be read in conjunction with all other drawings.
NOTES ON THIS DRAWING WILL APPLY TO ALL OTHER
DRAWINGS WHERE A SIMILAR POSITION EXISTS.

PLEASE NOTE

REVISIONS			
NO	DATE	DESCRIPTION	BY

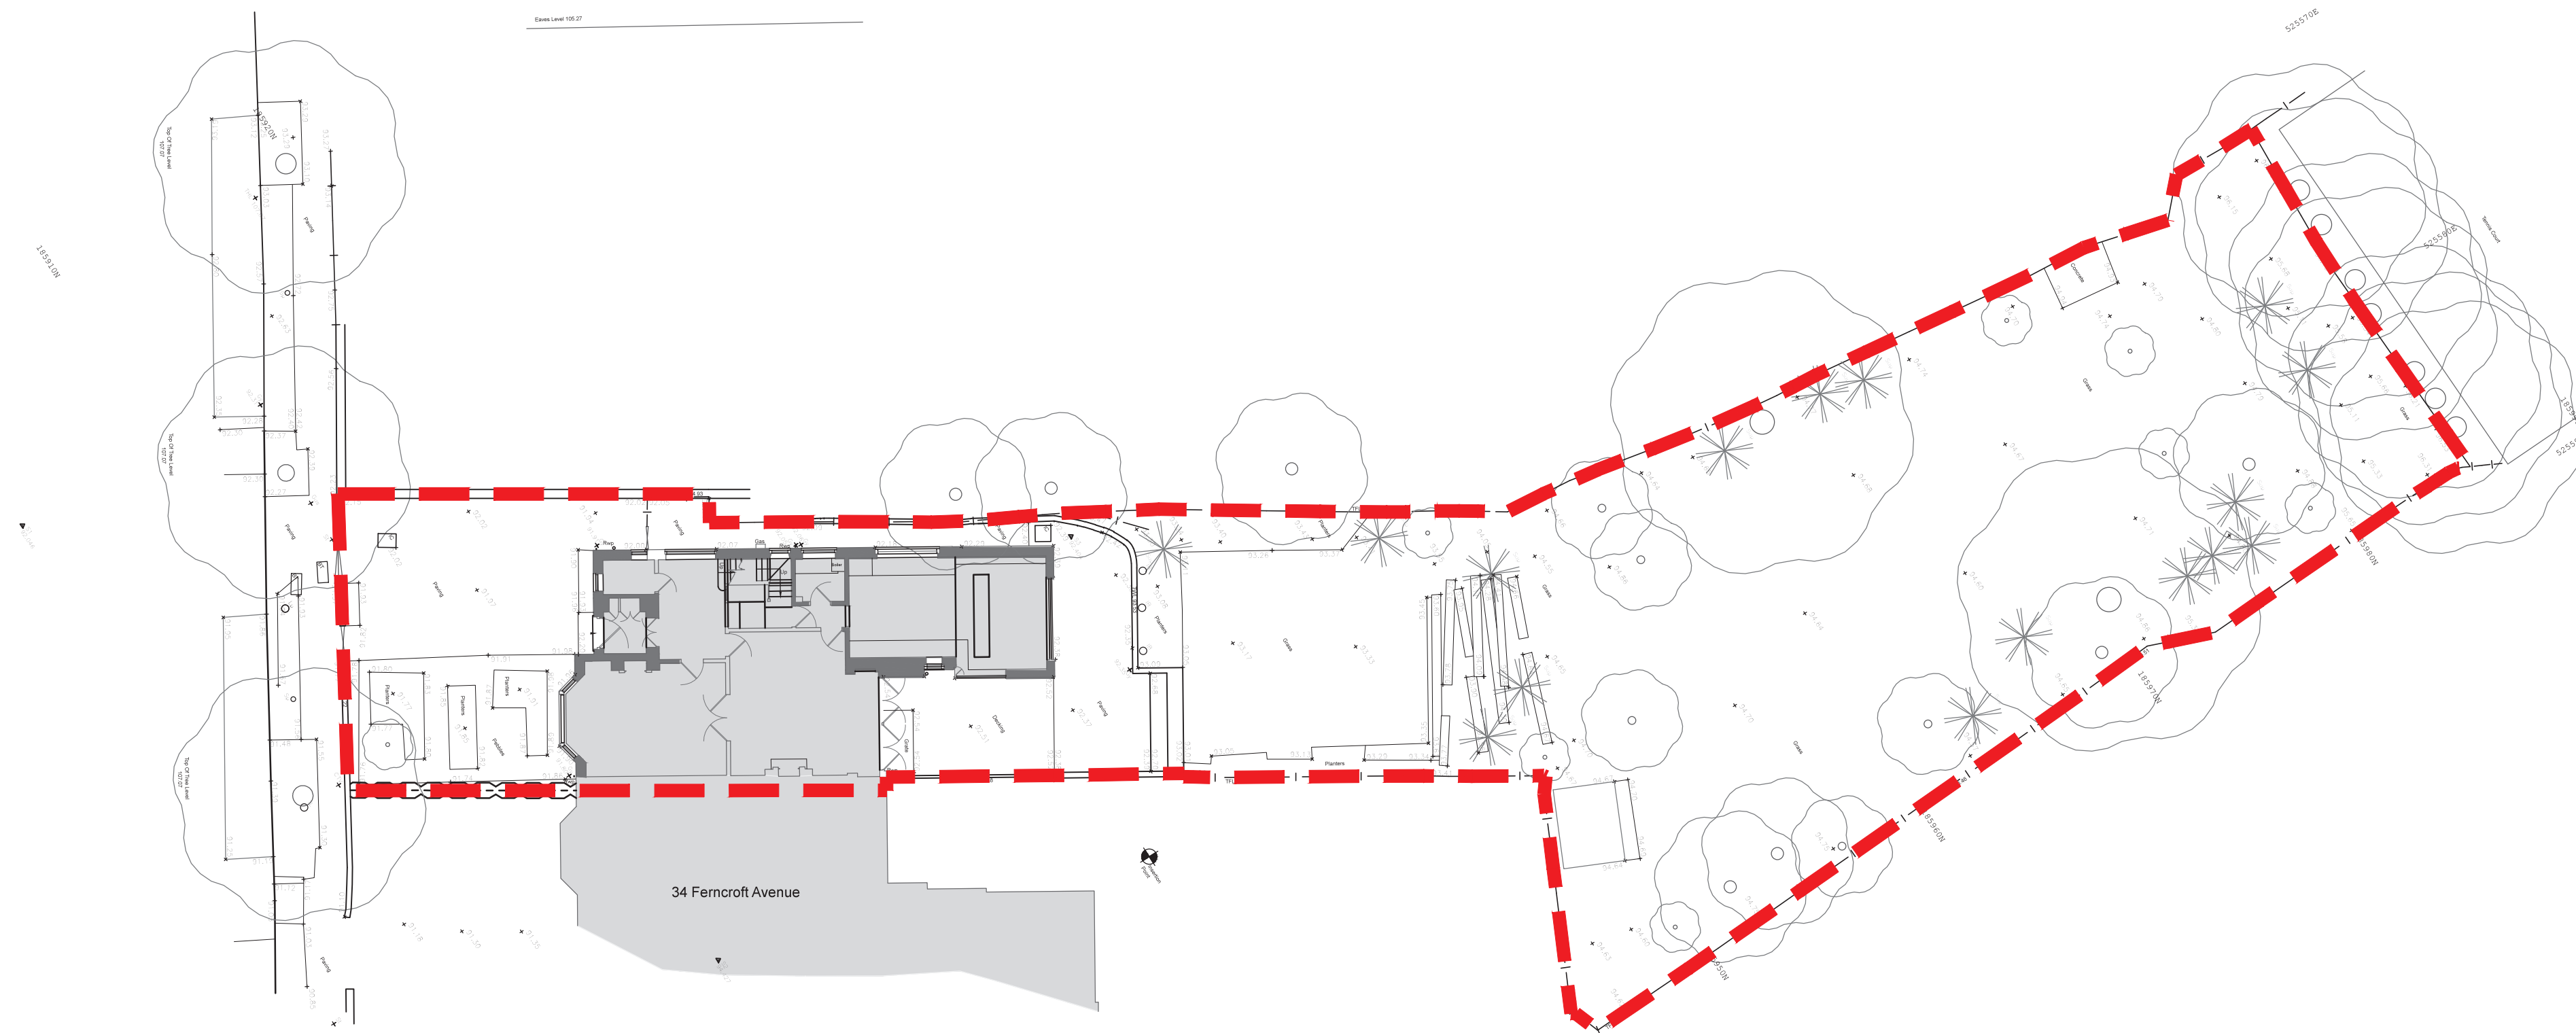

5d

ARCHITECTS

764 FINCHLEY ROAD
TEMPLE FORTUNE
NW11 LONDON 7TH

TELEPHONE 020 8458 4326
FAX NUMBER 020 8458 4322
MOBILE NUMBER 07721 598207
E-mail giparchitects@btconnect.com

LTD

32 Ferncroft Avenue
Hampstead. NW3 7PE

DRAWING TITLE

**EXISTING
SITE PLAN AND PHOTOGRAPHS**

SCALE 1:200 DATE April 2012

DRAWING NUMBER

Drawing No. 06. 924 .03