




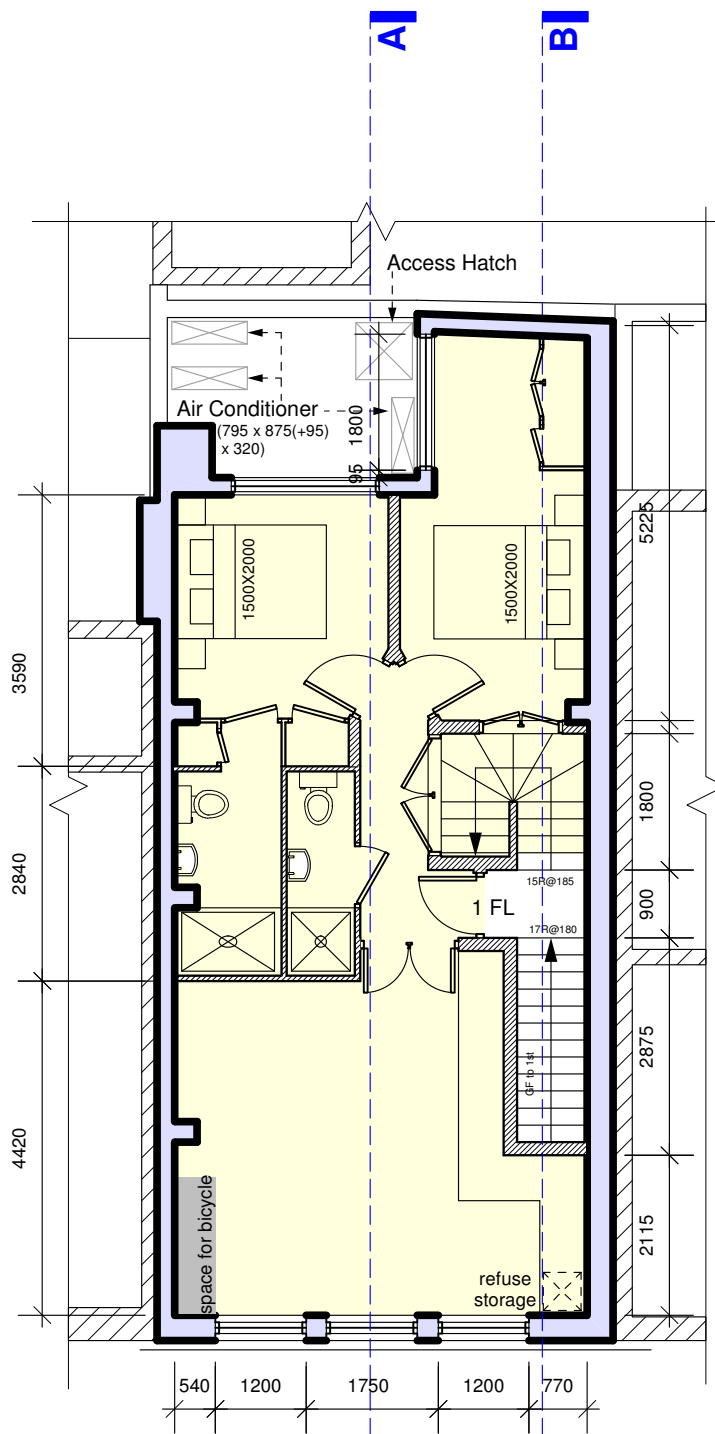


As Granted
FIRST FLOOR

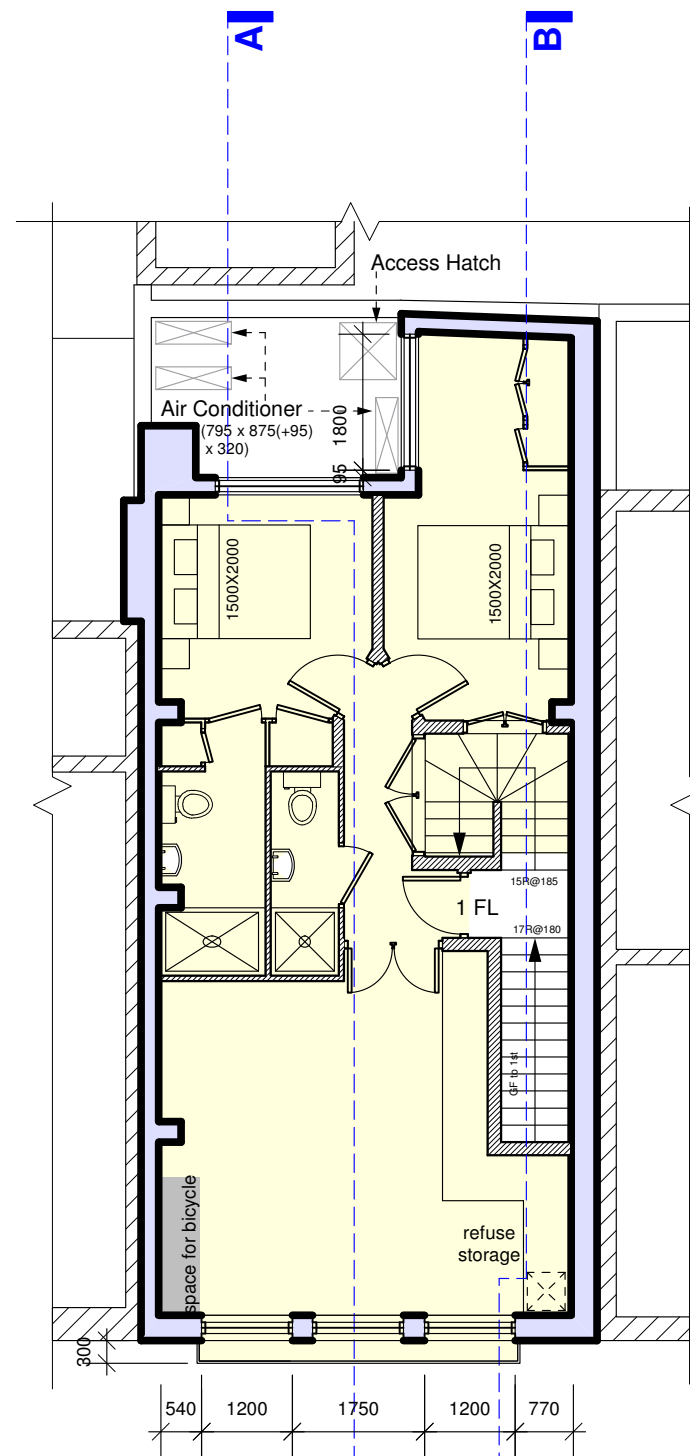

Proposed
FIRST FLOOR
Option 4

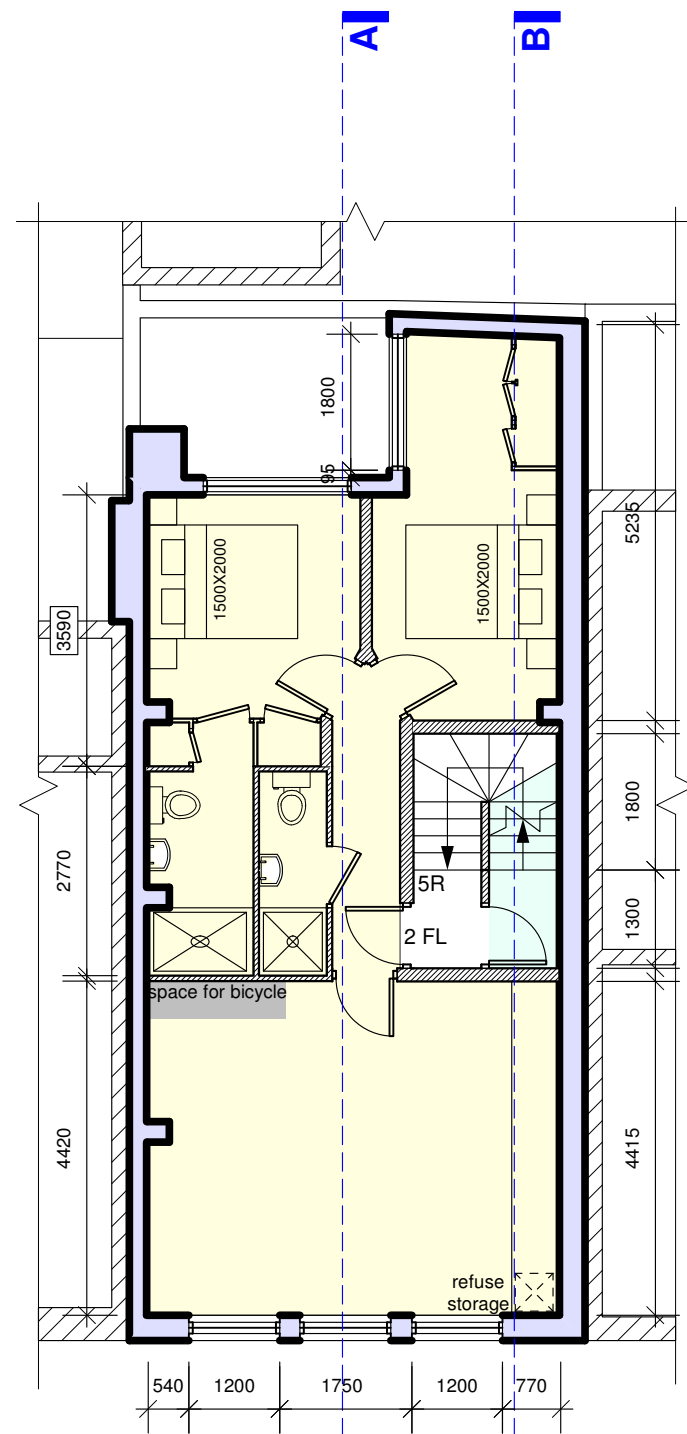


As Granted
SECOND FLOOR

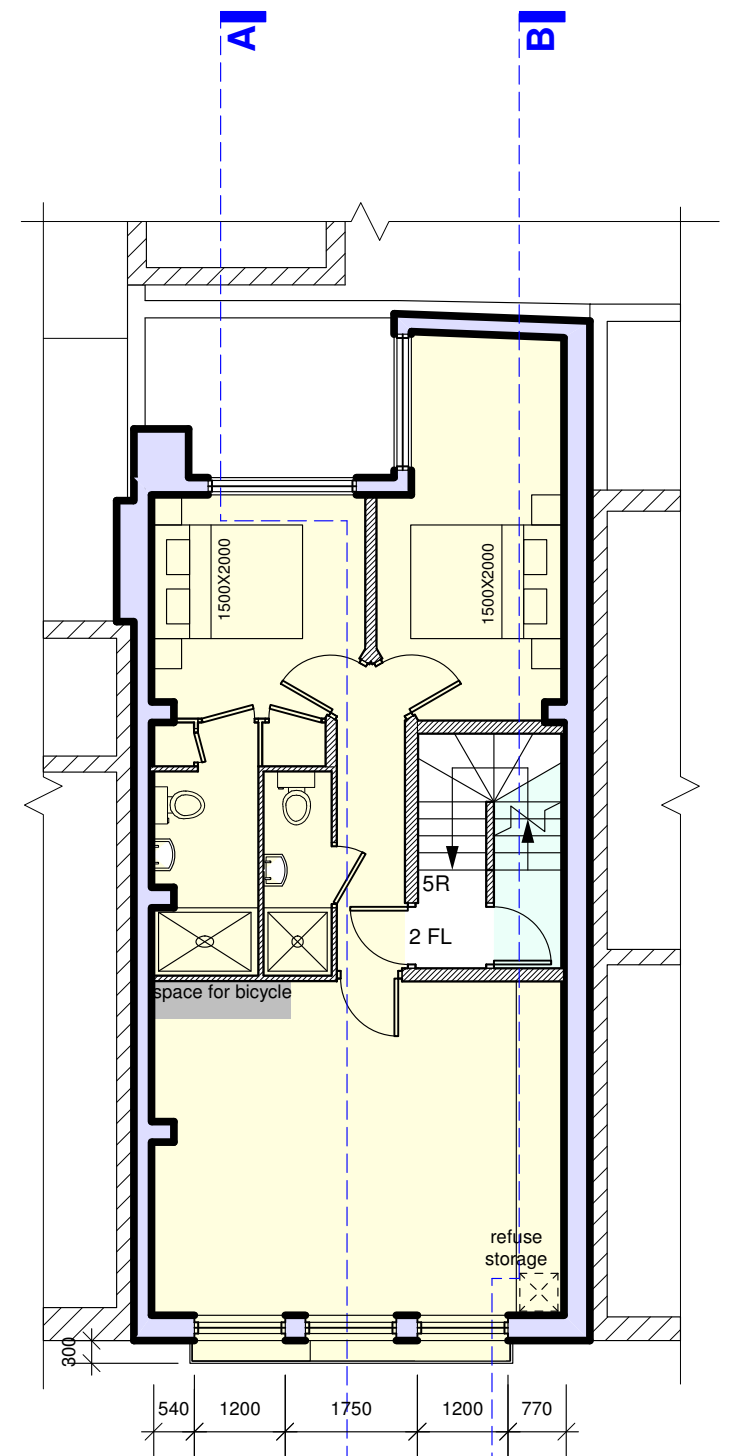


Proposed
SECOND FLOOR
Option 4

 A3D Ltd Architectural Discourse, Design & Development	
17 Waldegrave Road, London, N8 0QA Telephone : 0797 367 8189	
Project: 63 Shelton Street London WC2H 9HE	
Drawing: As Granted & Proposed 1ST & 2ND FLOOR PLANS	
Date:	Jul 2011
Scale:	1:100 @ A3
Drawn:	
1111E / ARC / 03C	

Rev A: 16/04/12 : Widen Balcony
 Rev B: 20/05/12 : Option 1 - Centre Door
 Rev C: 20/05/12 : Option 2 - Shash Windows

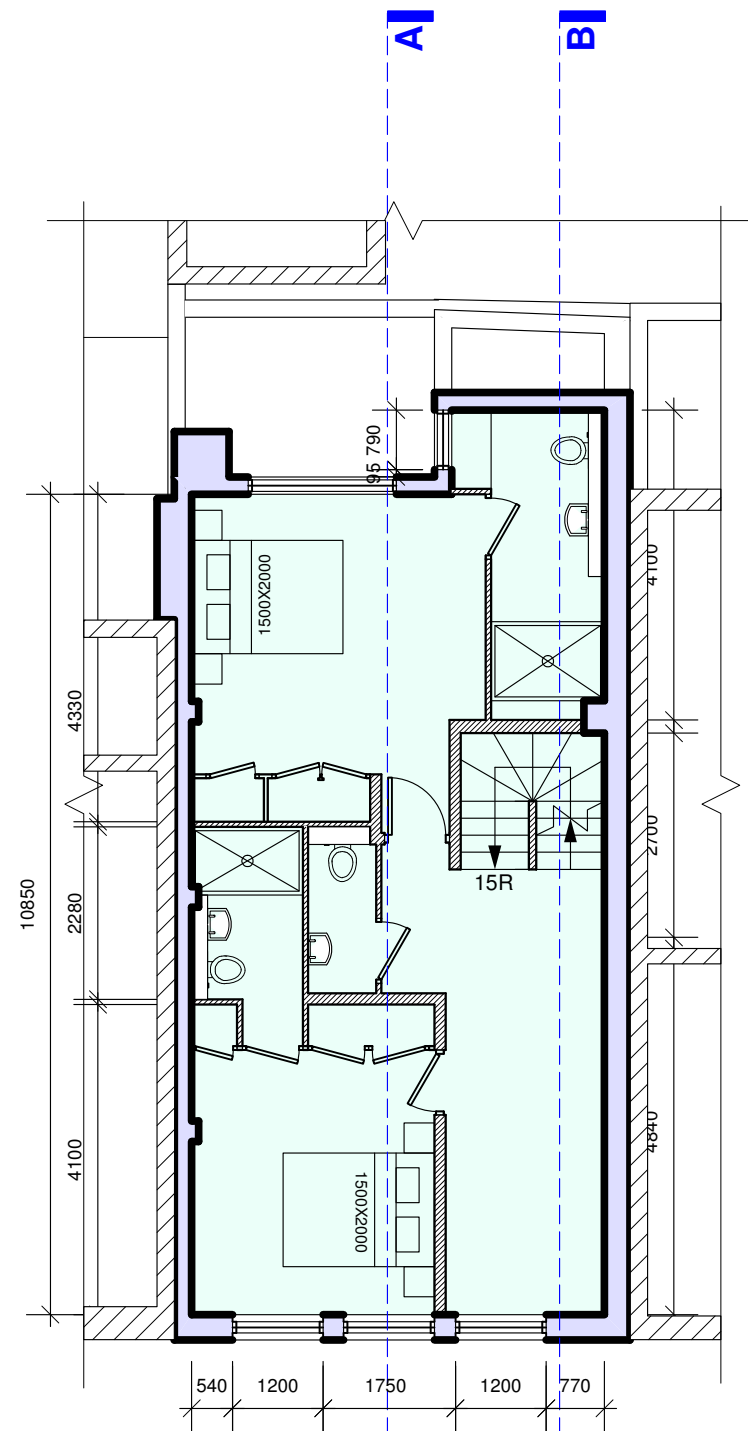

**As Granted
THIRD FLOOR**

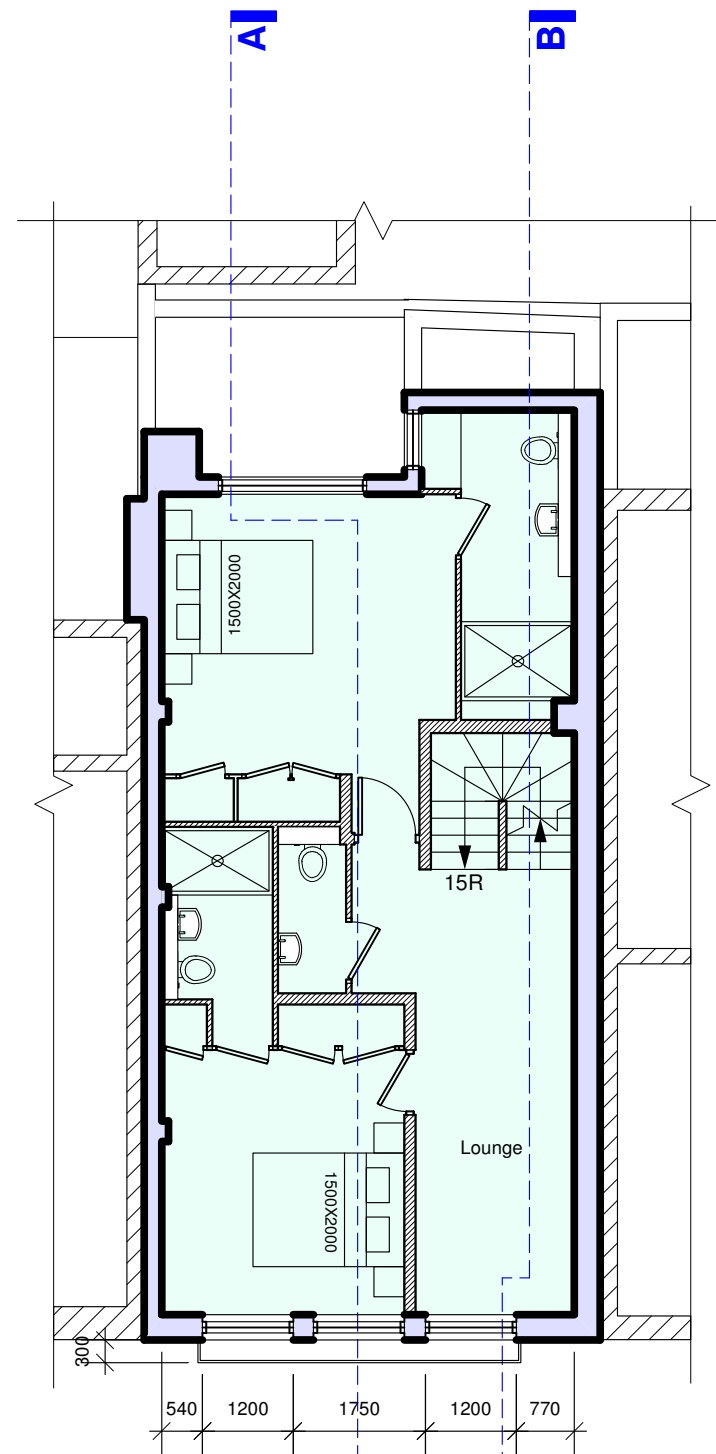

**Proposed
THIRD FLOOR
Option 4**


Rev A: 16/04/12 : Widen Balcony

 A3D Ltd Architectural Discourse, Design & Development	
17 Waldegrave Road, London, N8 0QA Telephone : 0797 367 8189	
Project: 63 Shelton Street London WC2H 9HE	
Drawing: As Granted & Proposed 3rd PLANS	
Date:	Jul 2011
Scale:	1:100 @ A3
Drawn:	
1111E / ARC / 04C	

Rev A: 16/04/12 : Widen Balcony
 Rev B: 20/05/12 : Option 1 - Centre Door
 Rev C: 20/05/12 : Option 2 - Shash Windows




**As Granted
FRONT ELEVATION**

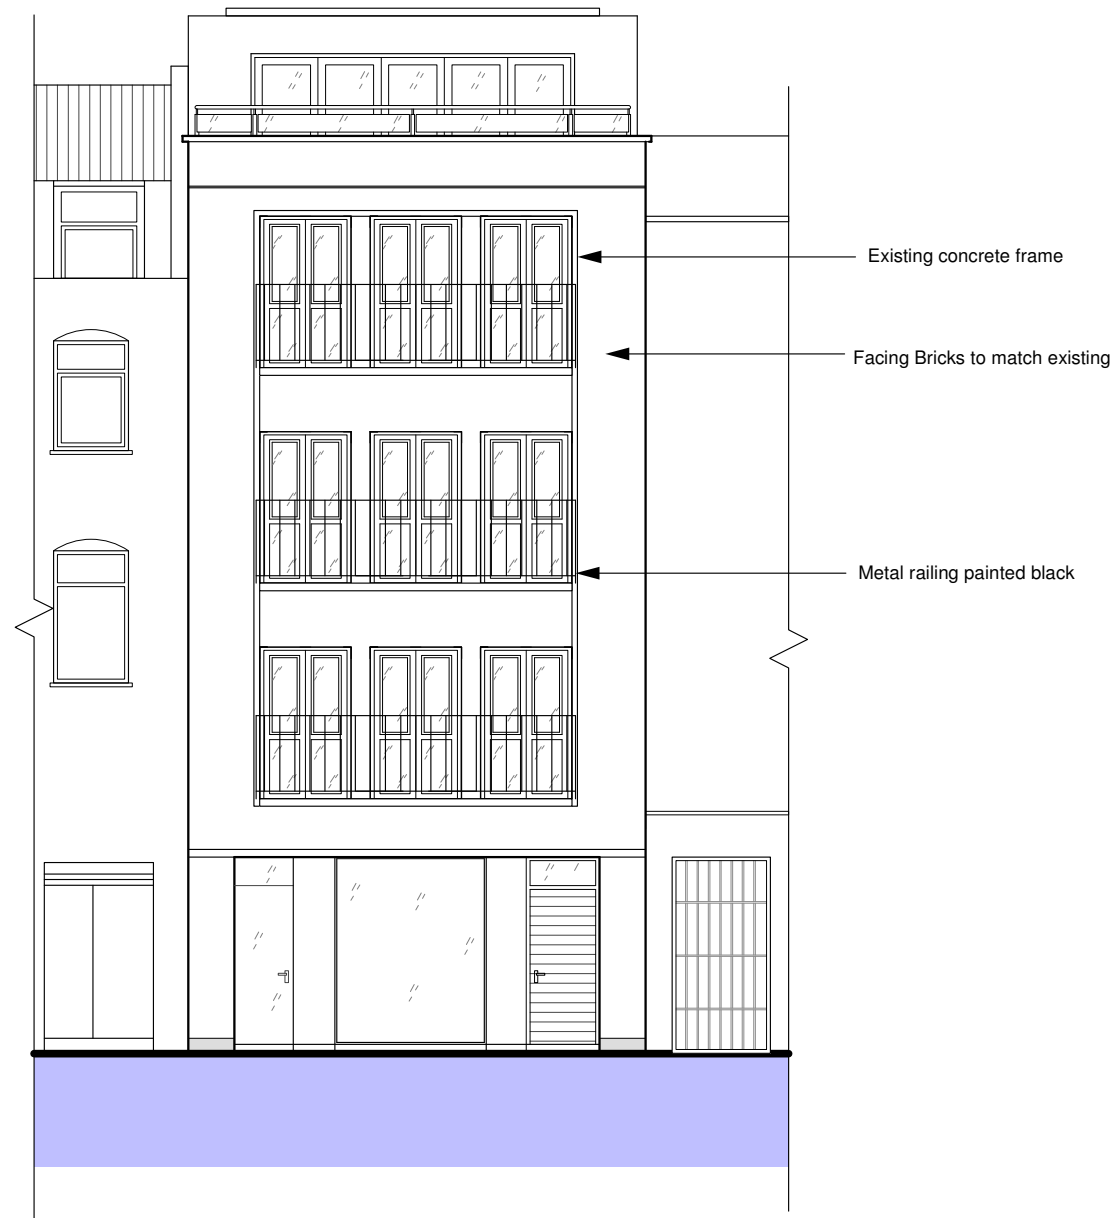

**Proposed
FRONT ELEVATION
Option 4**

Rev A: 16/04/12 : Widen Balcony
Rev F: 22.05.12 : Inward opening french doors
300mm above FF


 A3D Ltd Architectural Discourse, Design & Development	
17 Waldegrave Road, London, N8 0QA Telephone : 0757 367 6169	
Project:	
63 Shelton Street London WC2H 9HE	
Drawing:	
As Granted & Proposed FRONT ELEVATION	
Date:	Jul 2011
Scale:	1:100 @ A3
Drawn:	
1111E / ARC / 05F	

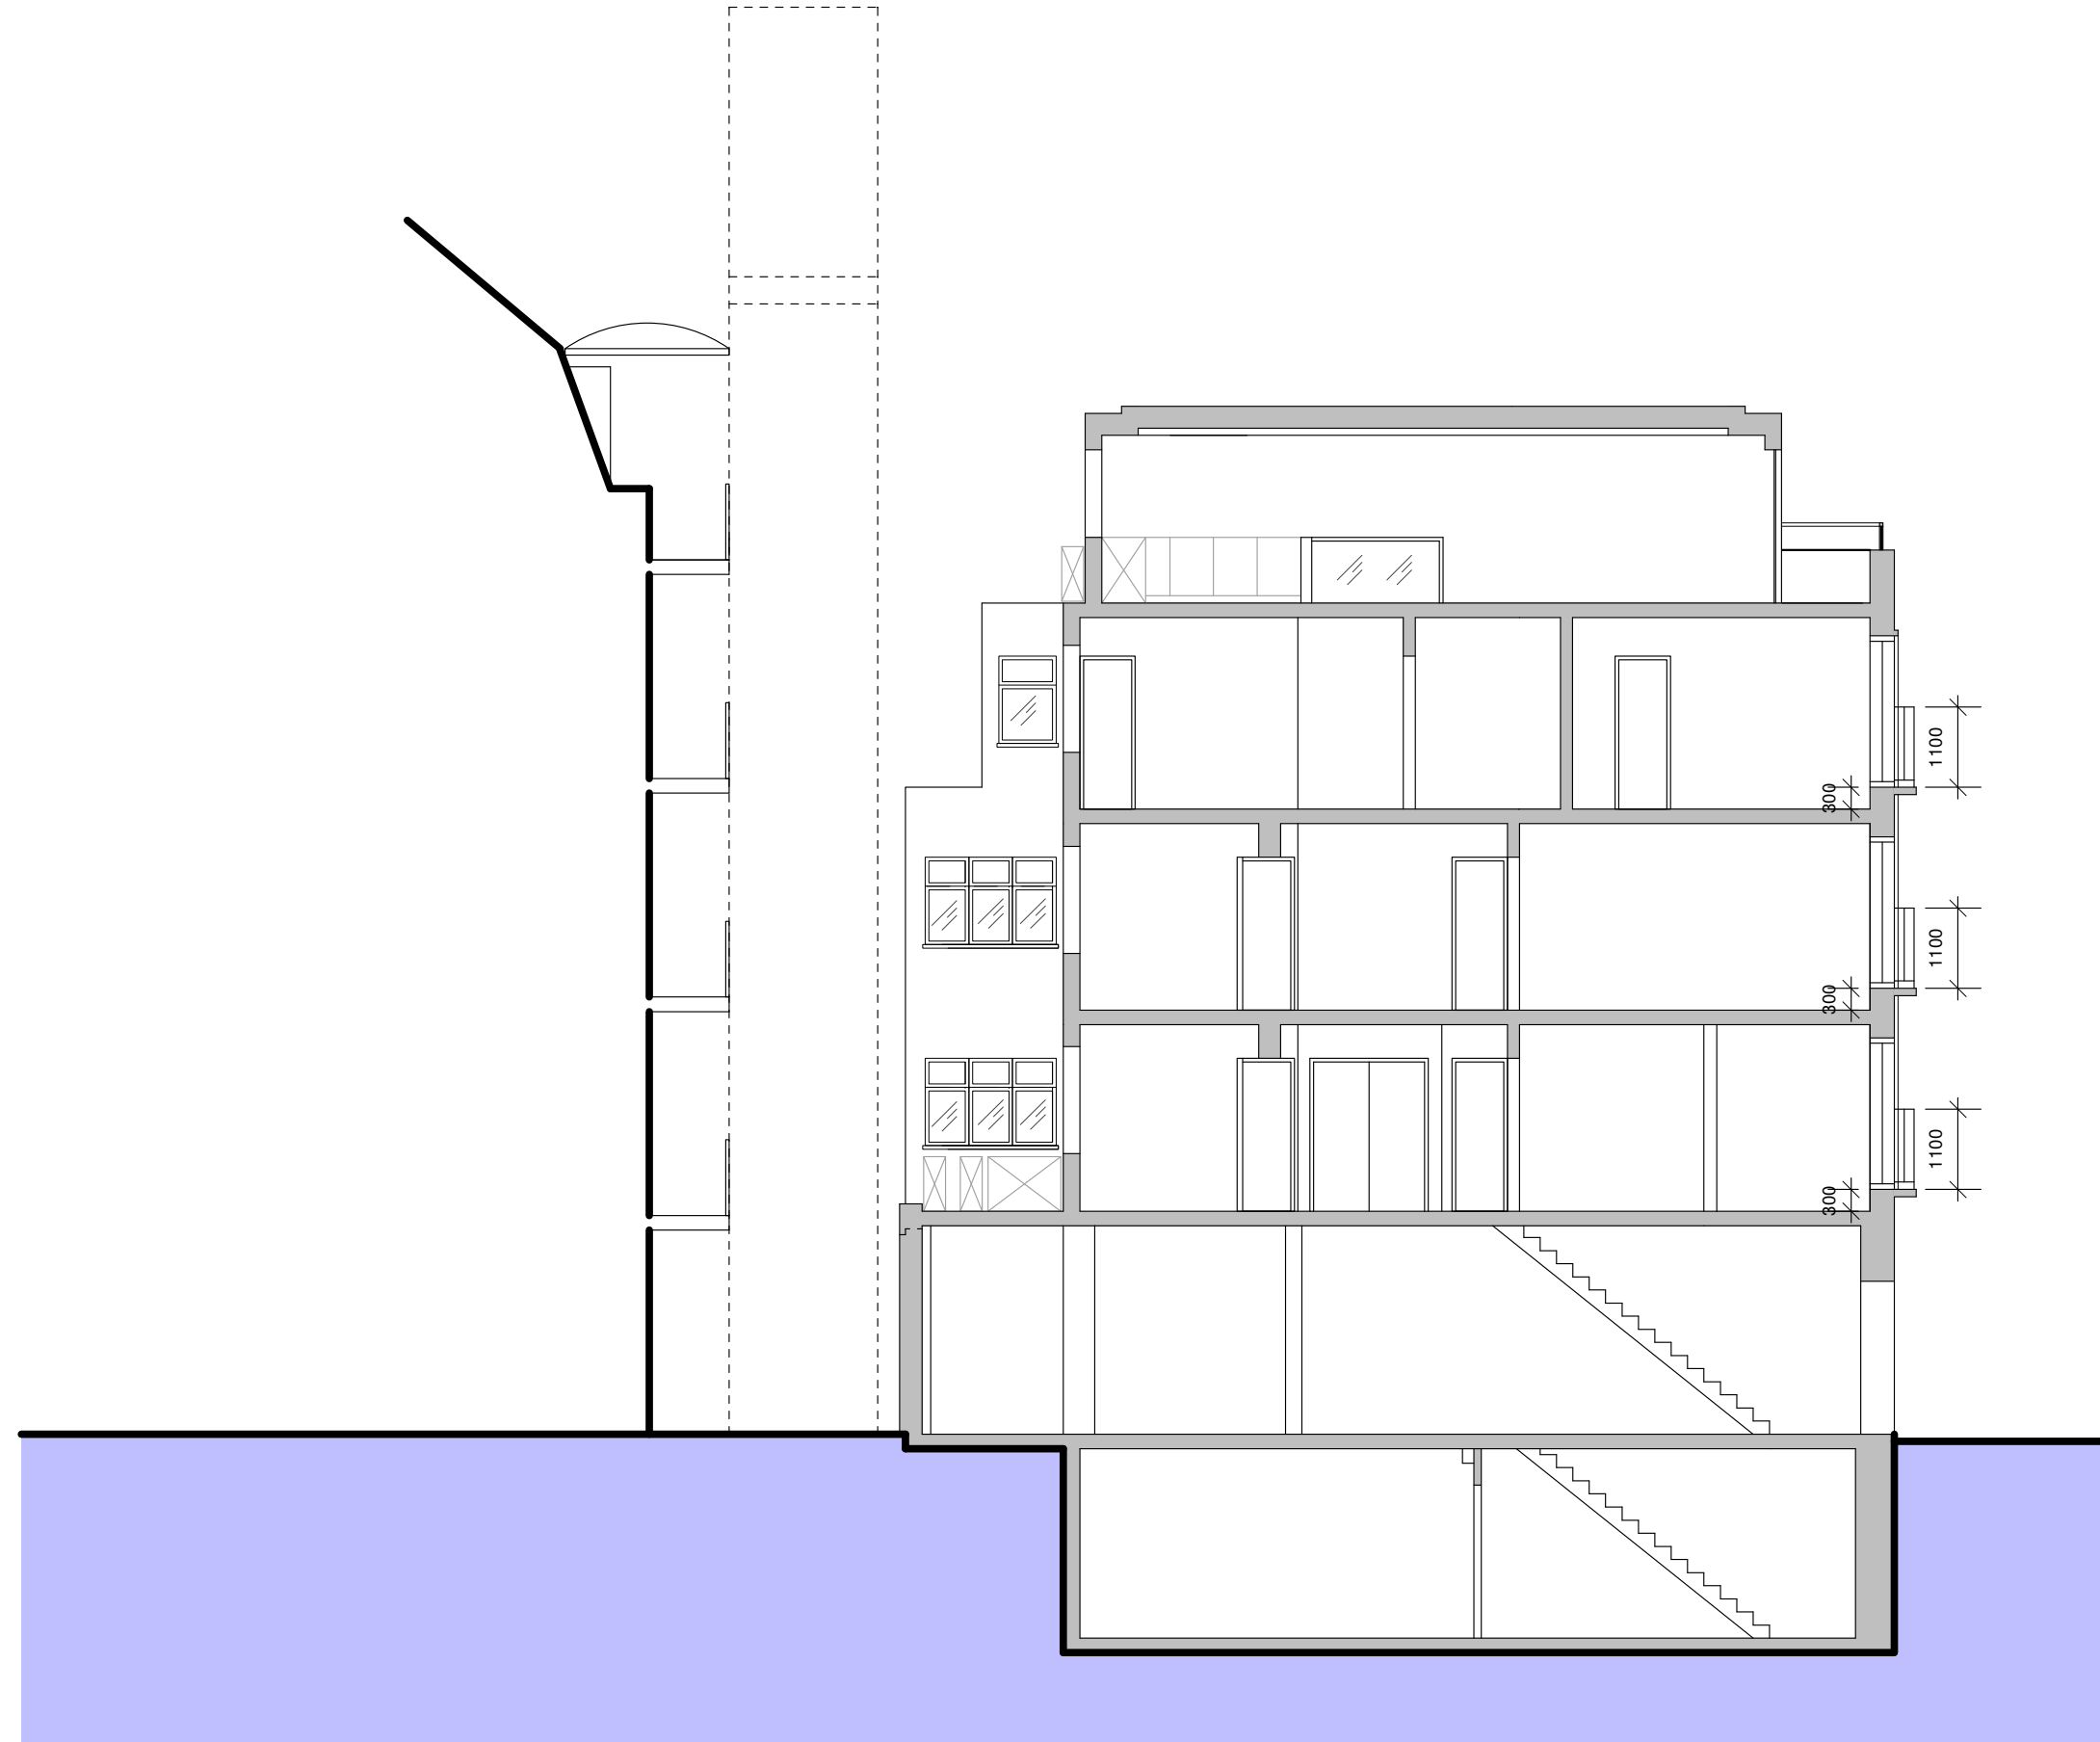

Proposed SECTION A-A'
Option 4

Rev C: 22/05/12 : Moved Balcony 300mm

	A3D Ltd Architectural Discourse, Design & Development
17 Waldegrave Road, London, N8 0QA Telephone : 0797 967 8189	
Project: 63 Shelton Street London WC2H 9HE	
Drawing: Proposed SECTION A-A'	
Date:	Jul 2011
Scale:	1:100 @ A3
Drawn:	
1111E / ARC / 07D	

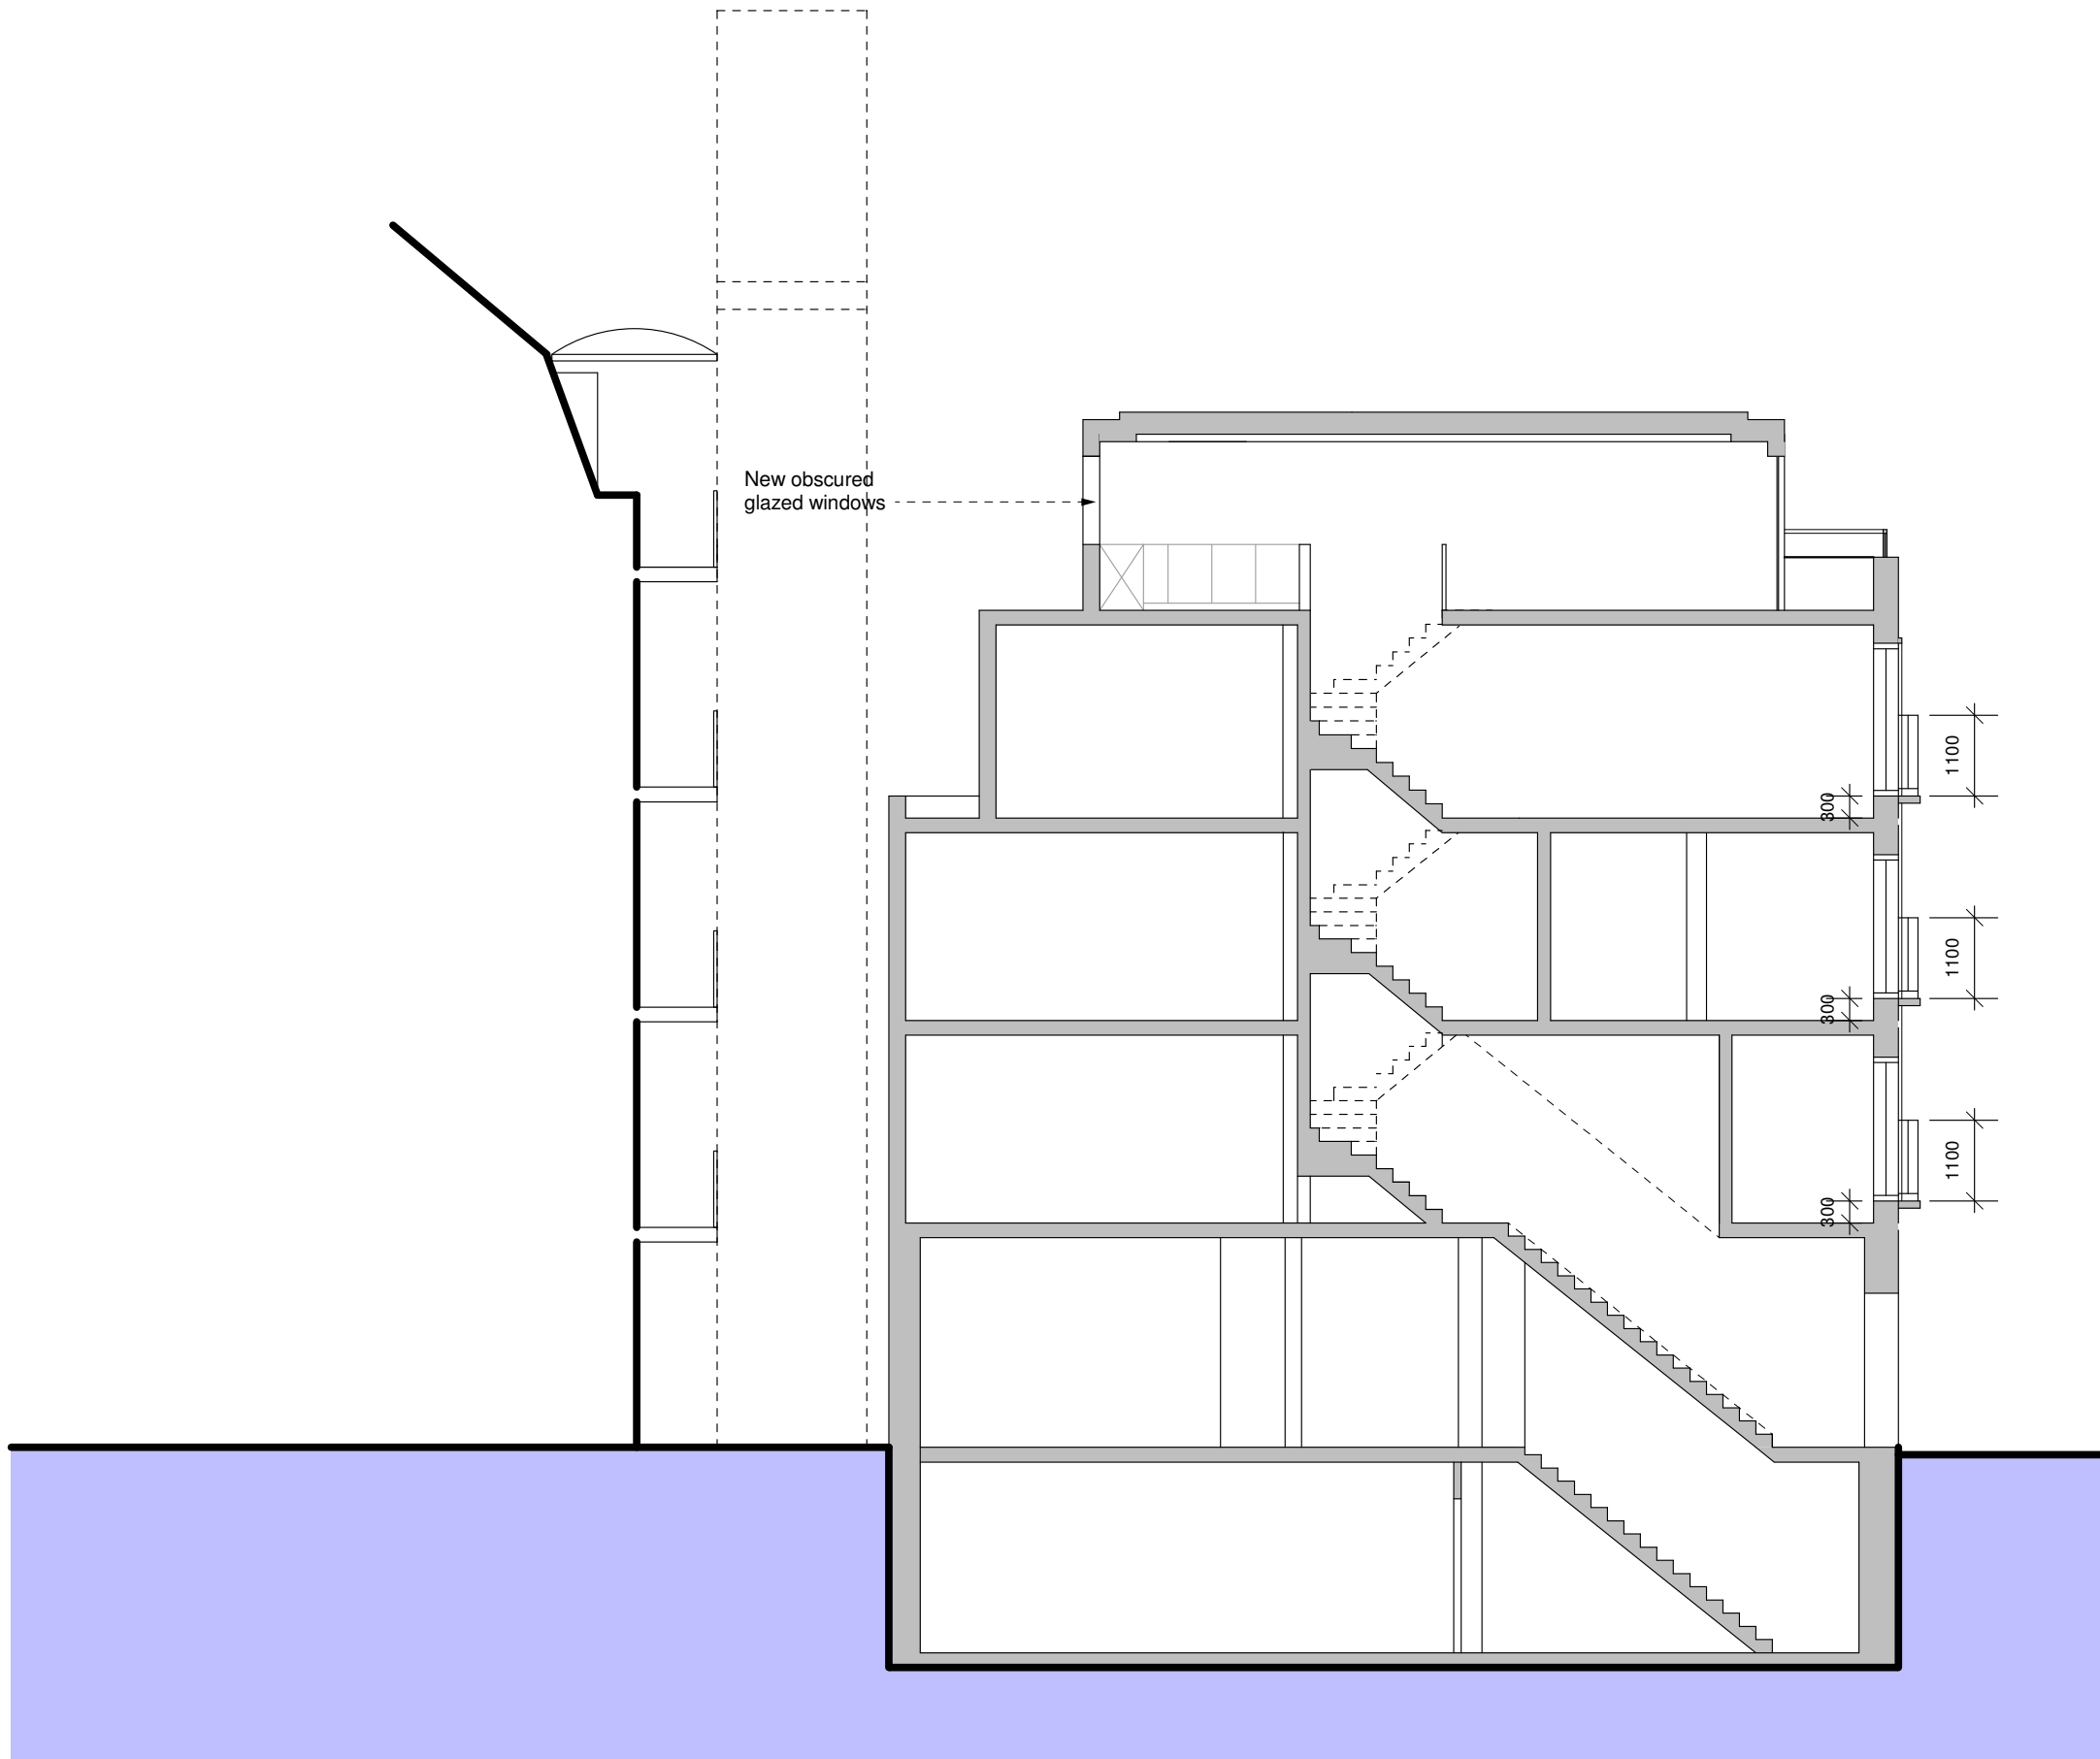

Proposed SECTION B-B'
Option 4

Rev C: 22/05/12 : Moved Balcony 300mm

		A3D Ltd Architectural Discourse, Design & Development
17 Waldegrave Road, London, N8 0QA Telephone : 0797 367 8189		
Project:		
63 Shelton Street London WC2H 9HE		
Drawing:		
Proposed SECTION B-B'		
Date:	Jul 2011	
Scale:	1:100 @ A3	
Drawn:		
1111E / ARC / 09D		