

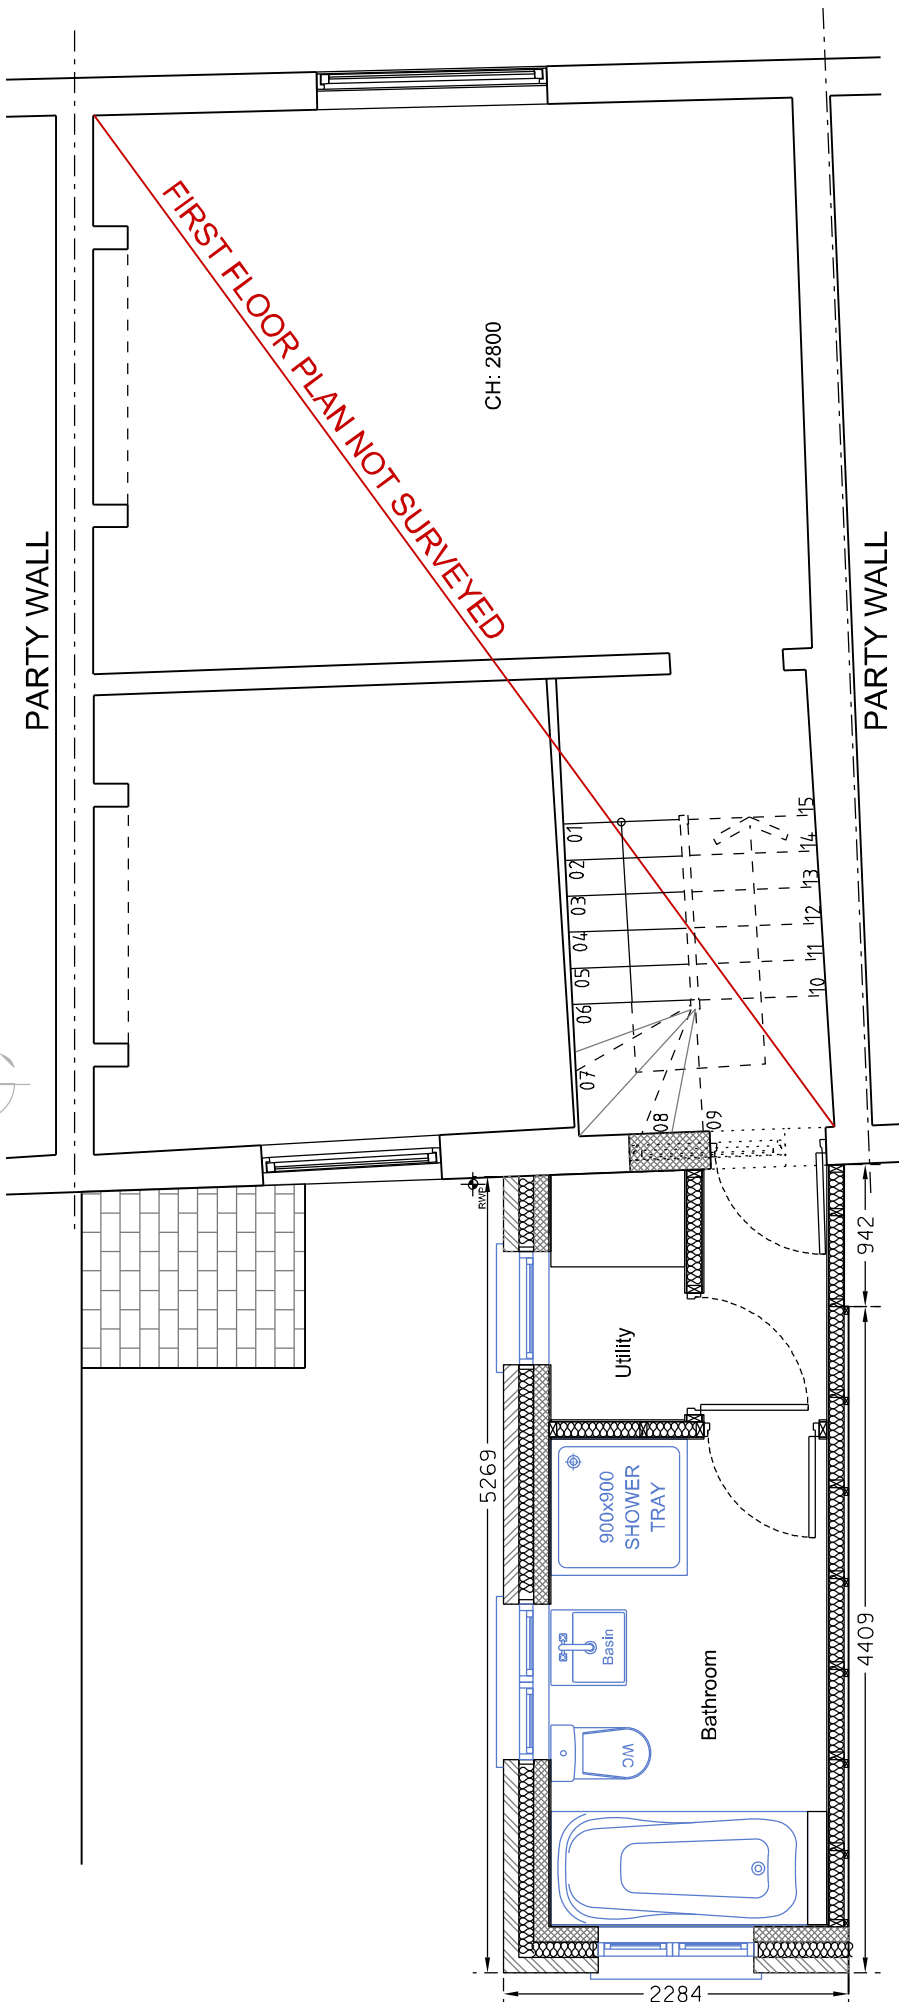


Proposed Second Floor Plan
Scale 1:50 @ A3

Proposed First Floor Plan
Scale 1:50 @ A3

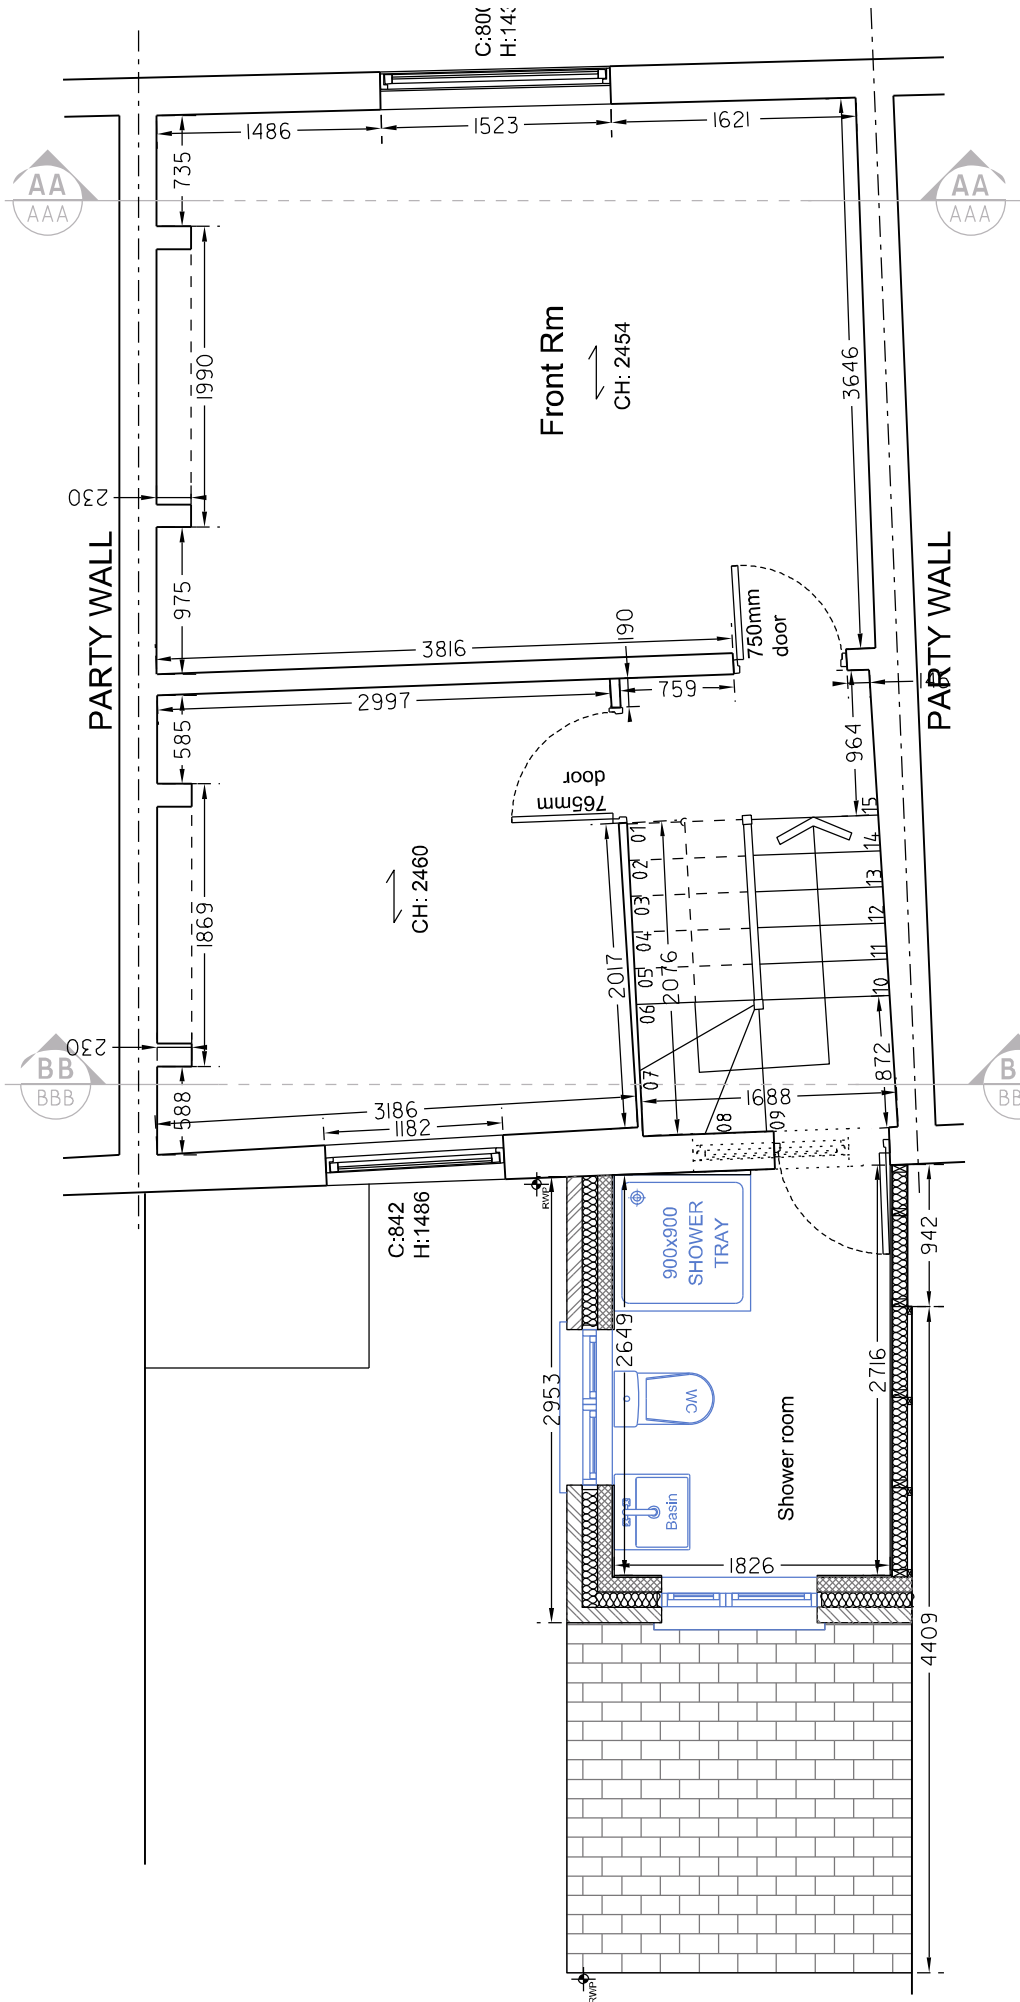

Revisions
/ - 120523- Issued to Client via email/post
A - 120530- Issued to Client via email

 

50°NOR↑H
ARCHITECTURE | DESIGN | SUSTAINABILITY
08454505909 INFO@50DEGREES.CO.UK
© COPYRIGHT 50 DEGREES NORTH DESIGN CONSULTANTS LTD 2020

LOCATION
132 Kentish Town Rd, London NW1 9QB
JOB DESCRIPTION
Three Storey Rear Facing Extension

CLIENT
Mr Durham
SCALE
1:50 @ A3
STATUS
Planning

DRAWING TITLE
Proposed First & Second Floor Plan

JOB No
1266
DRAWING No
P02
SITE
A3
REV
A

Do not scale, use figured dimensions only. Unless stated otherwise these drawings represent design intent only & approved assembly drawings will be required from the Trade Contractor prior to any work and/or procurement being undertaken. If in doubt, ask.