

Notes:

ALL SCALES/DIMENSIONS FOR PLANNING PURPOSES ONLY.

LOCATION PLAN @ 1:1250 SCALE & NORTH UP.

revA Column/pipe added at top of ramp 20-04-2012

DRAWING TITLE

Ground Floor Plan as Existing

ADDRESS

21-23 Earlam Street London WC2

PROJECT NAME

Alterations

DATE

Feb. 2012

SCALE

1:100 @ A4
1:50 @ A2

CLIENT

Shaftesbury Covent Garden Ltd


DRAWING NO.

20845-02
revA


FRESSON & TEE
CHARTERED SURVEYORS

1 SANDWICH STREET
LONDON WC1H 9PF


Tel: (020) 7391 7100 Fax: (020) 7391 7121

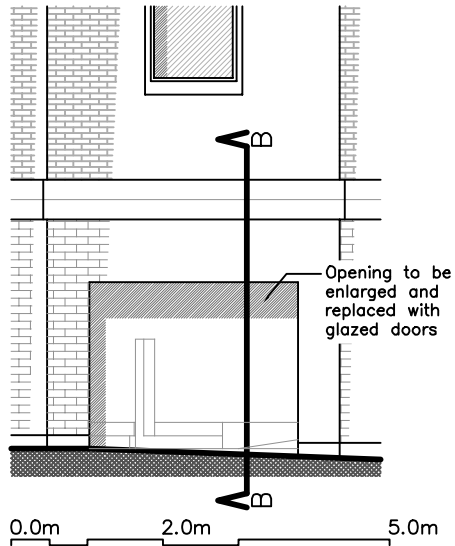

SEVEN DIALS ELEVATION

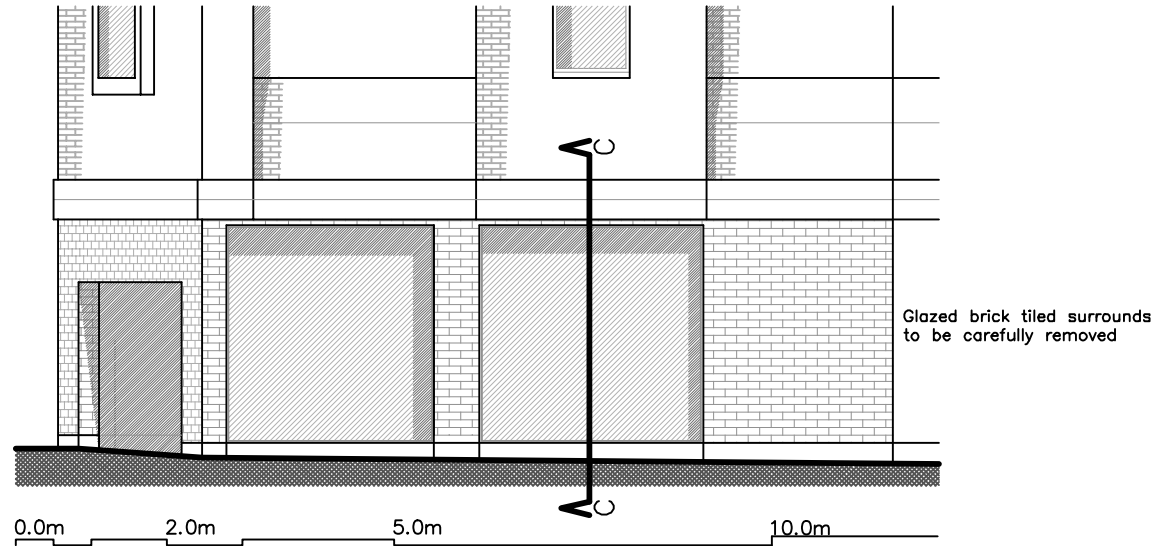

MERCER STREET ELEVATION

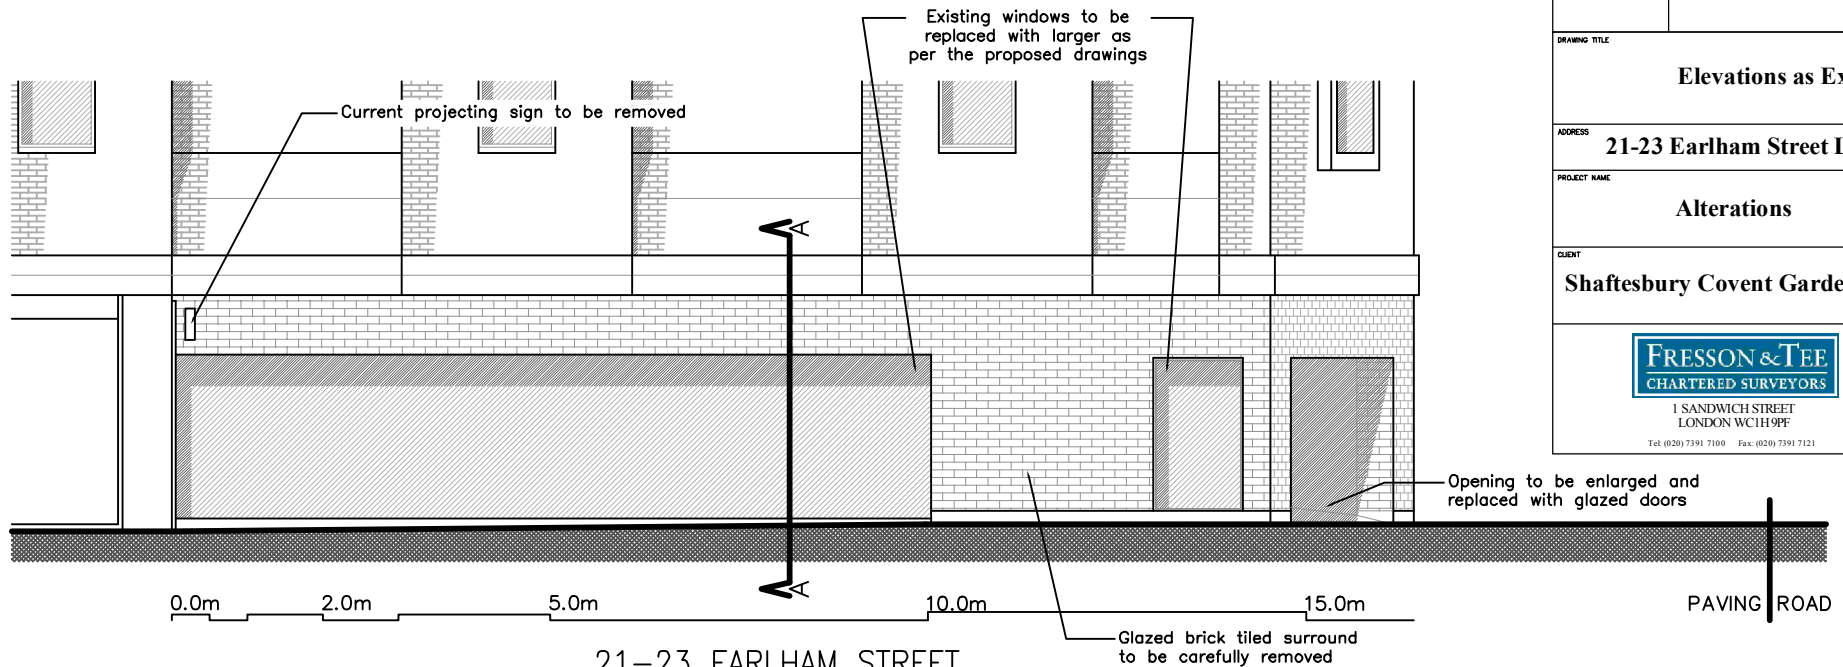

21-23 EARLAM STREET

Notes:

ALL SCALES/DIMENSIONS FOR PLANNING PURPOSES ONLY.

DRAWING TITLE

Elevations as Existing

ADDRESS

21-23 Earlam Street London WC2

PROJECT NAME

Alterations

DATE

Feb. 2012

SCALE

**1:100 @ A4
1:50 @ A2**

CLIENT

Shaftesbury Covent Garden Ltd


DRAWING NO.


20845-03

FRESSON & TEE
CHARTERED SURVEYORS

1 SANDWICH STREET
LONDON WC1H 9PF

Tel: (020) 7391 7100 Fax: (020) 7391 7121

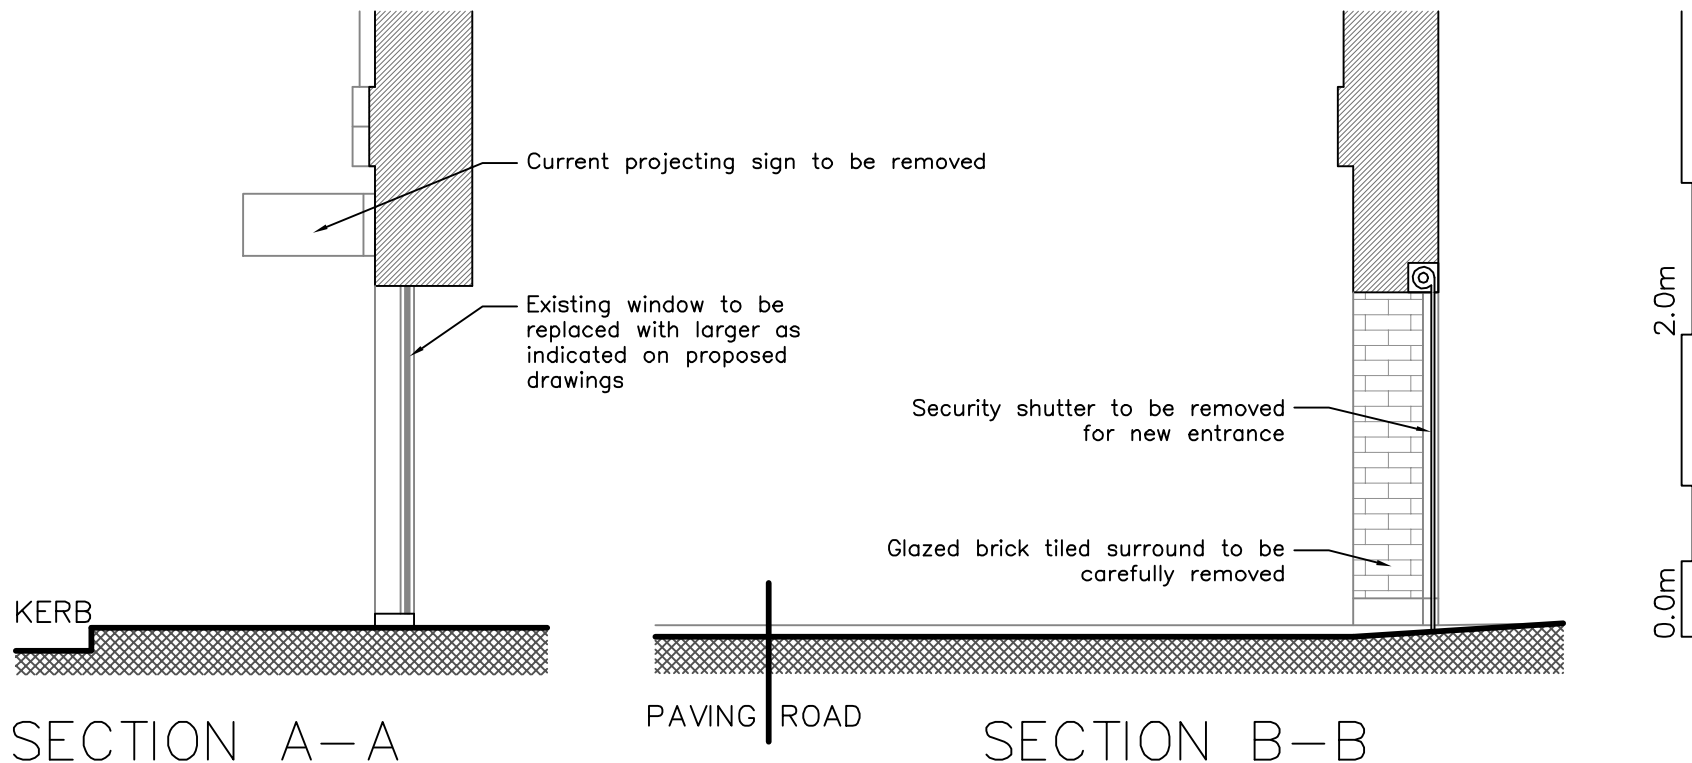

Notes: ALL SCALES/DIMENSIONS FOR PLANNING PURPOSES ONLY.		DRAWING TITLE Sections as Existing	
		ADDRESS 21-23 Earlham Street London WC2	
		PROJECT NAME Alterations	DATE Feb. 2012
		CLIENT Shaftesbury Covent Garden Ltd	SCALE 1:50 @ A4 1:25 @ A2
		 1 SANDWICH STREET LONDON WC1H9PF Tel: (020) 7391 7100 Fax: (020) 7391 7121	DRAWING NO. 20845-04

