

GENERAL NOTES:
 DO NOT SCALE FROM THIS DRAWING.
 ALL DIMENSIONS MUST BE CHECKED ON SITE AND ANY DISCREPANCIES VERIFIED WITH THE ARCHITECT.

CLIENT
MR AND MRS MACDONAGH

JOB TITLE
28 KING'S MEWS LONDON WC1

DRAWING TITLE
EXISTING GROUND FLOOR PLAN


SCALE 1:100@A3	DATE 10.02.11
--------------------------	-------------------------

FT ARCHITECTS LTD
 Hamilton House
 Mabledon Place
 Bloomsbury
 WC1H 9BB
 020 7953 0388
 www.ftarchitects.co.uk

DRAWING No. 200_03_01	REVISION -
---------------------------------	---------------

EXISTING GROUND FLOOR PLAN



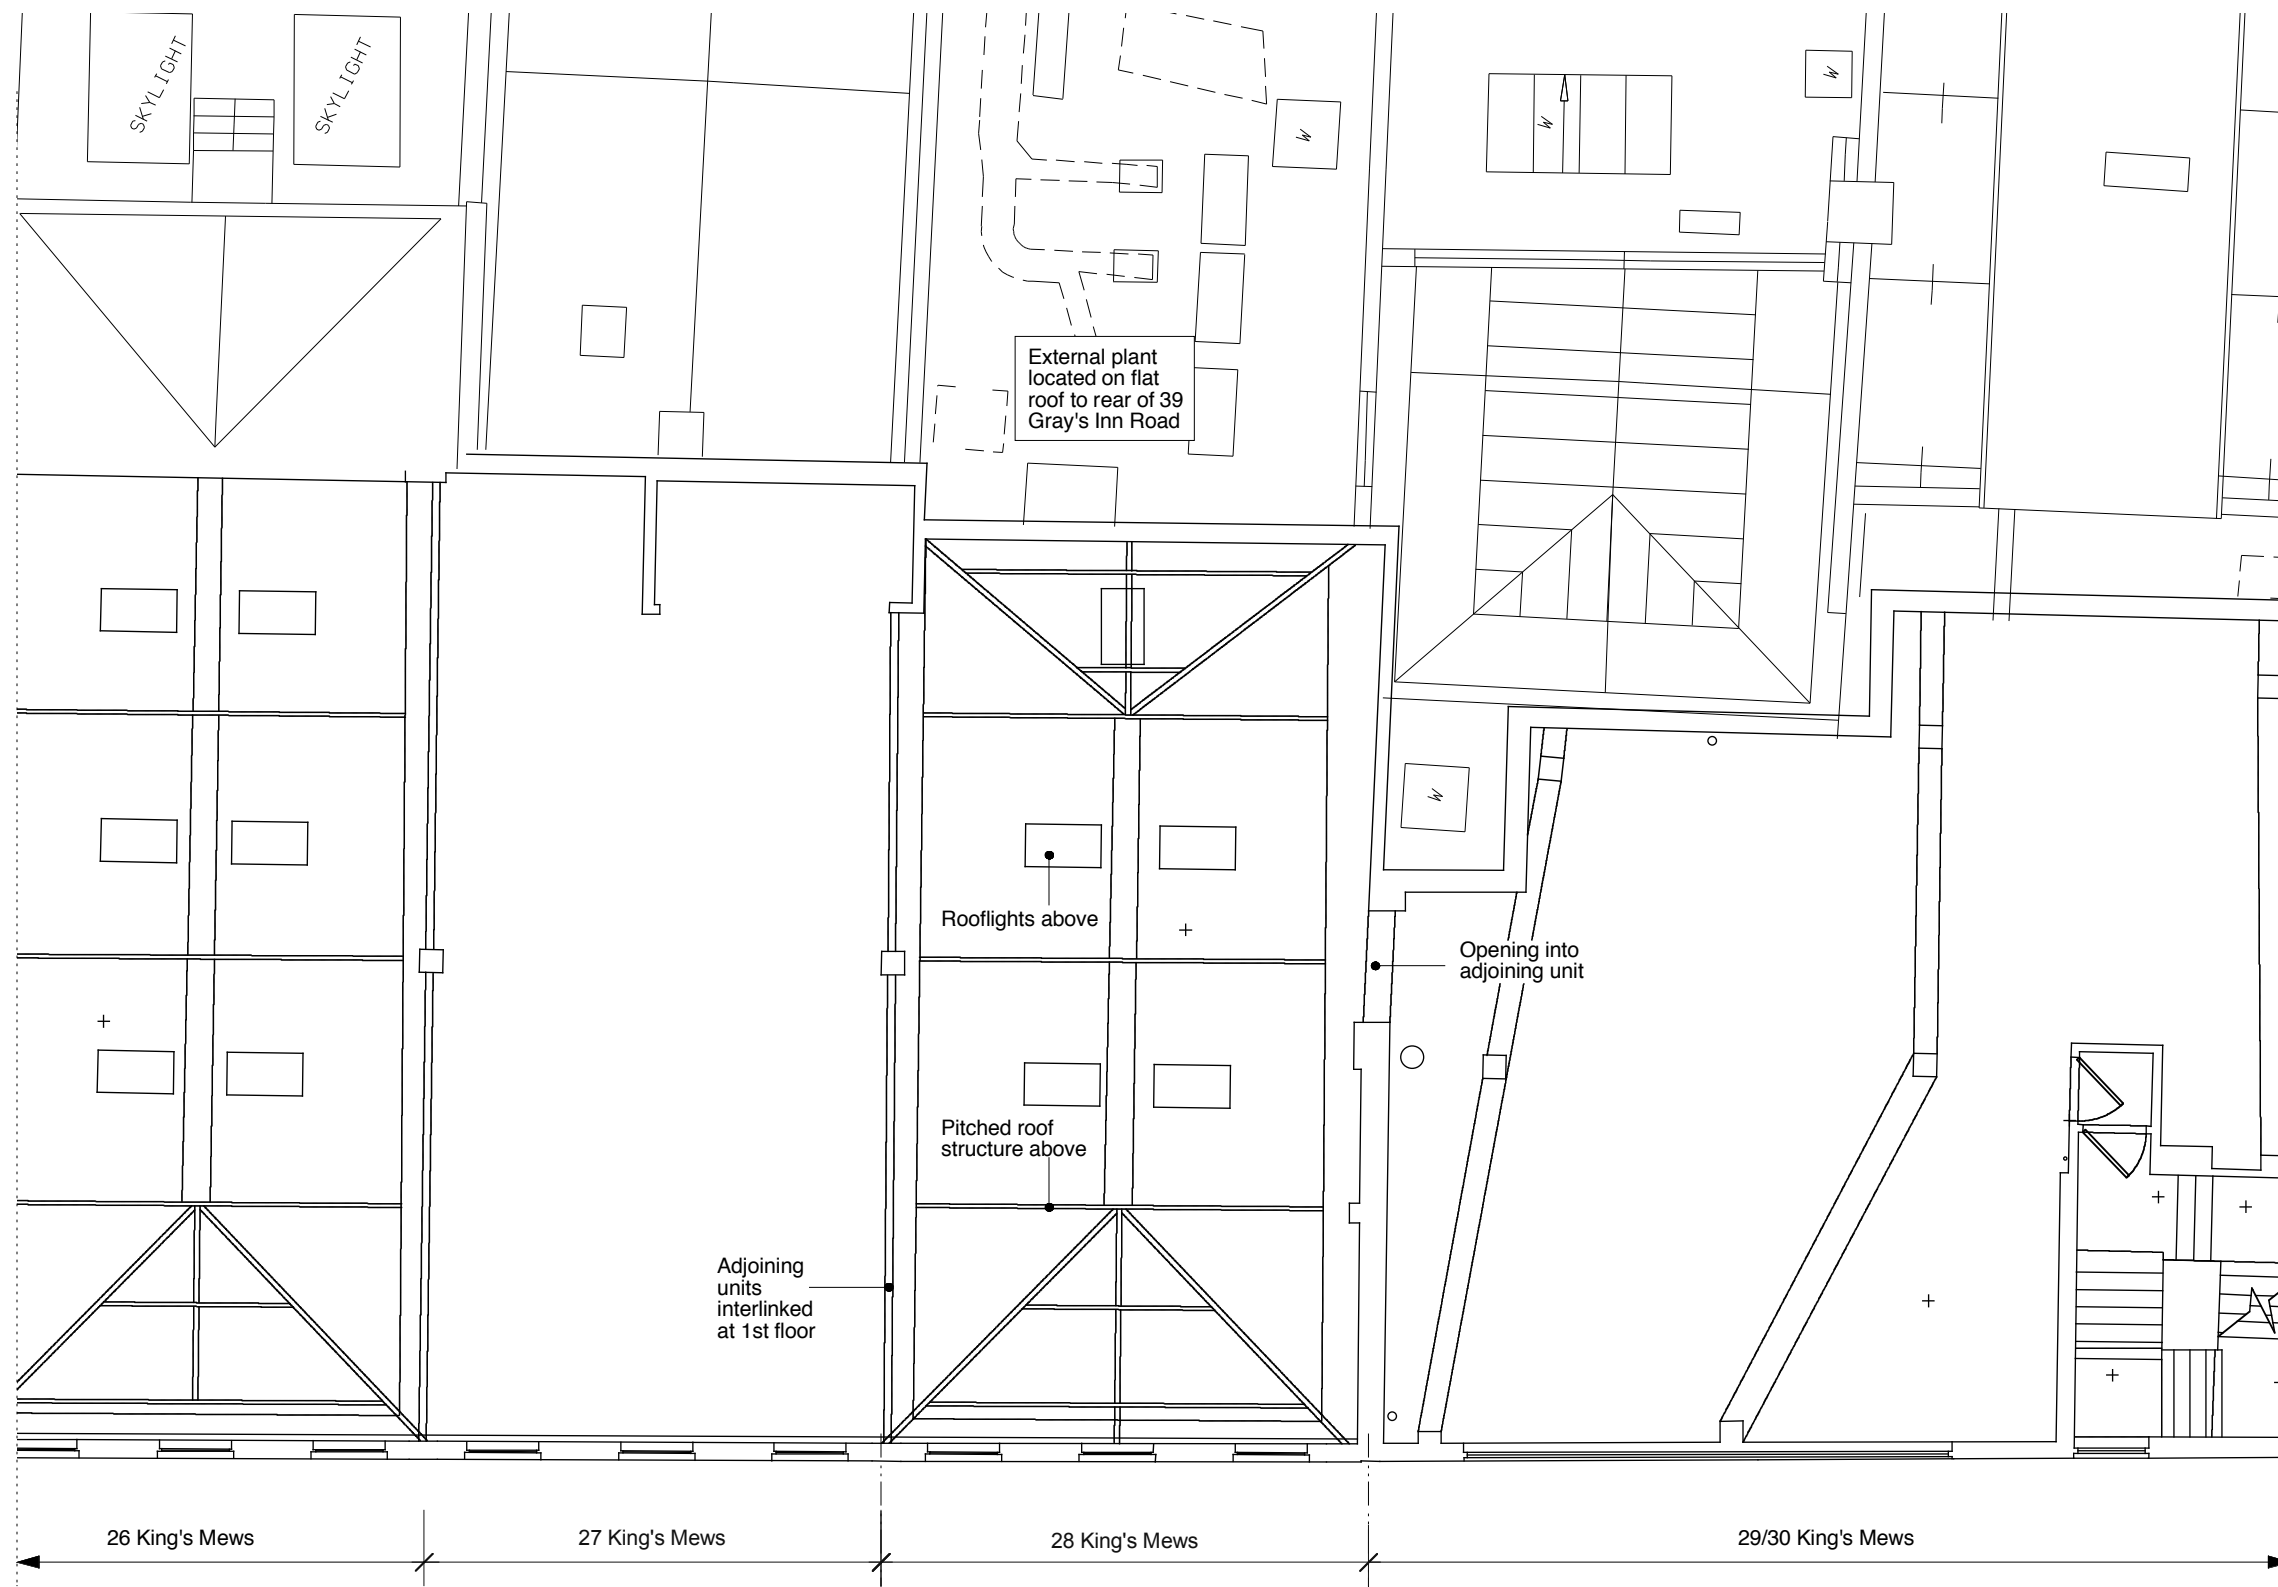

GENERAL NOTES:
 DO NOT SCALE FROM THIS DRAWING.
 ALL DIMENSIONS MUST BE CHECKED ON SITE AND ANY DISCREPANCIES VERIFIED WITH THE ARCHITECT.

CLIENT
MR AND MRS MACDONAGH

JOB TITLE
28 KING'S MEWS LONDON WC1

DRAWING TITLE
EXISTING FIRST FLOOR PLAN


SCALE 1:100@A3	DATE 10.02.11
--------------------------	-------------------------

FT ARCHITECTS LTD
 Hamilton House
 Mabledon Place
 Bloomsbury
 WC1H 9BB
 020 7953 0388
 www.ftarchitects.co.uk



DRAWING No. 200_03_02	REVISION -
---------------------------------	---------------

EXISTING 1ST FLOOR PLAN

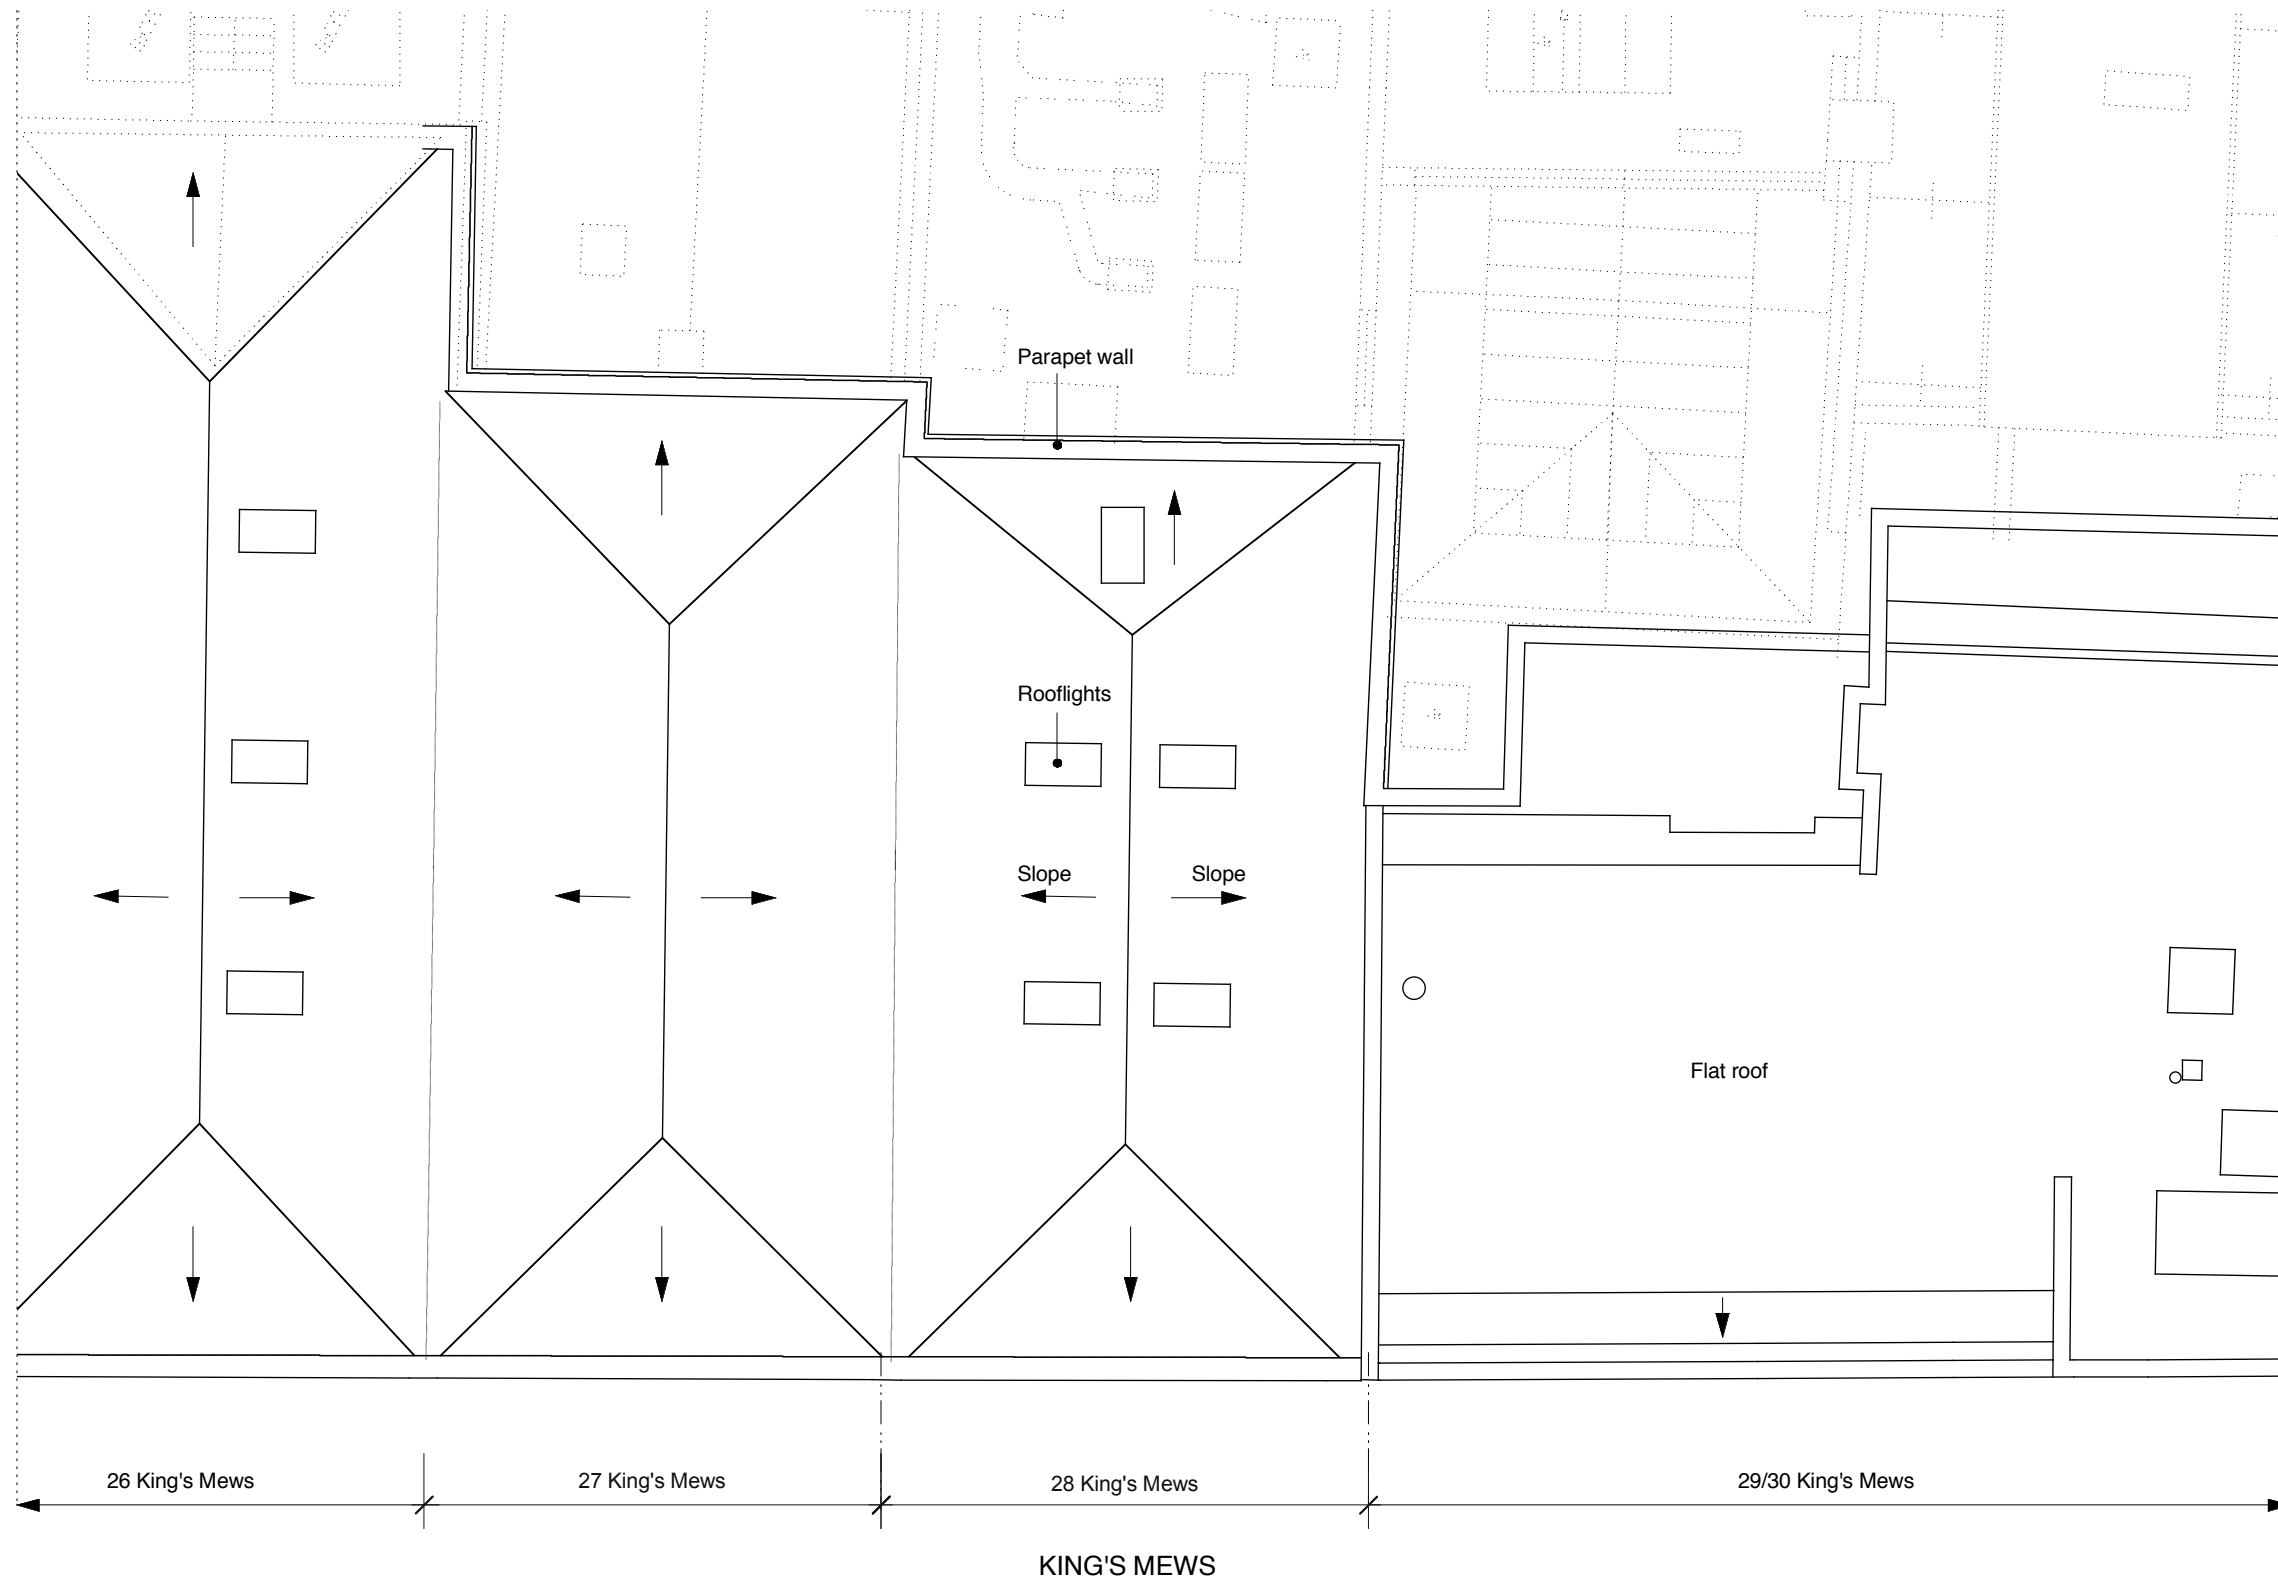

GENERAL NOTES:
 DO NOT SCALE FROM THIS DRAWING.
 ALL DIMENSIONS MUST BE CHECKED ON SITE AND ANY DISCREPANCIES VERIFIED WITH THE ARCHITECT.

CLIENT
**MR AND MRS
 MACDONAGH**

JOB TITLE
**28 KING'S MEWS
 LONDON
 WC1**

DRAWING TITLE
EXISTING ROOF PLAN

SCALE 1:100@A3	DATE 10.02.11
--------------------------	-------------------------

FT ARCHITECTS LTD
 Hamilton House
 Mabledon Place
 Bloomsbury
 WC1H 9BB
 020 7953 0388
 www.ftarchitects.co.uk



EXISTING ROOF PLAN

DRAWING No. 200_03_03	REVISION -
---------------------------------	---------------

GENERAL NOTES:
 DO NOT SCALE FROM THIS DRAWING.
 ALL DIMENSIONS MUST BE CHECKED ON SITE AND ANY DISCREPANCIES VERIFIED WITH THE ARCHITECT.



CLIENT

**MR AND MRS
 MACDONAGH**

JOB TITLE

**28 KING'S MEWS
 LONDON
 WC1**

DRAWING TITLE

**EXISTING FRONT
 ELEVATION**

SCALE

1:100@A3

DATE

25.05.12

FT ARCHITECTS LTD

Hamilton House
 Mabledon Place
 Bloomsbury
 WC1H 9BB

020 7953 0388

www.ftarchitects.co.uk

DRAWING No.

200_03_04

REVISION

-

EXISTING FRONT ELEVATION


SCALE

0 (metres)

5



GENERAL NOTES:
 DO NOT SCALE FROM THIS DRAWING.
 ALL DIMENSIONS MUST BE CHECKED ON SITE AND ANY DISCREPANCIES VERIFIED WITH THE ARCHITECT.

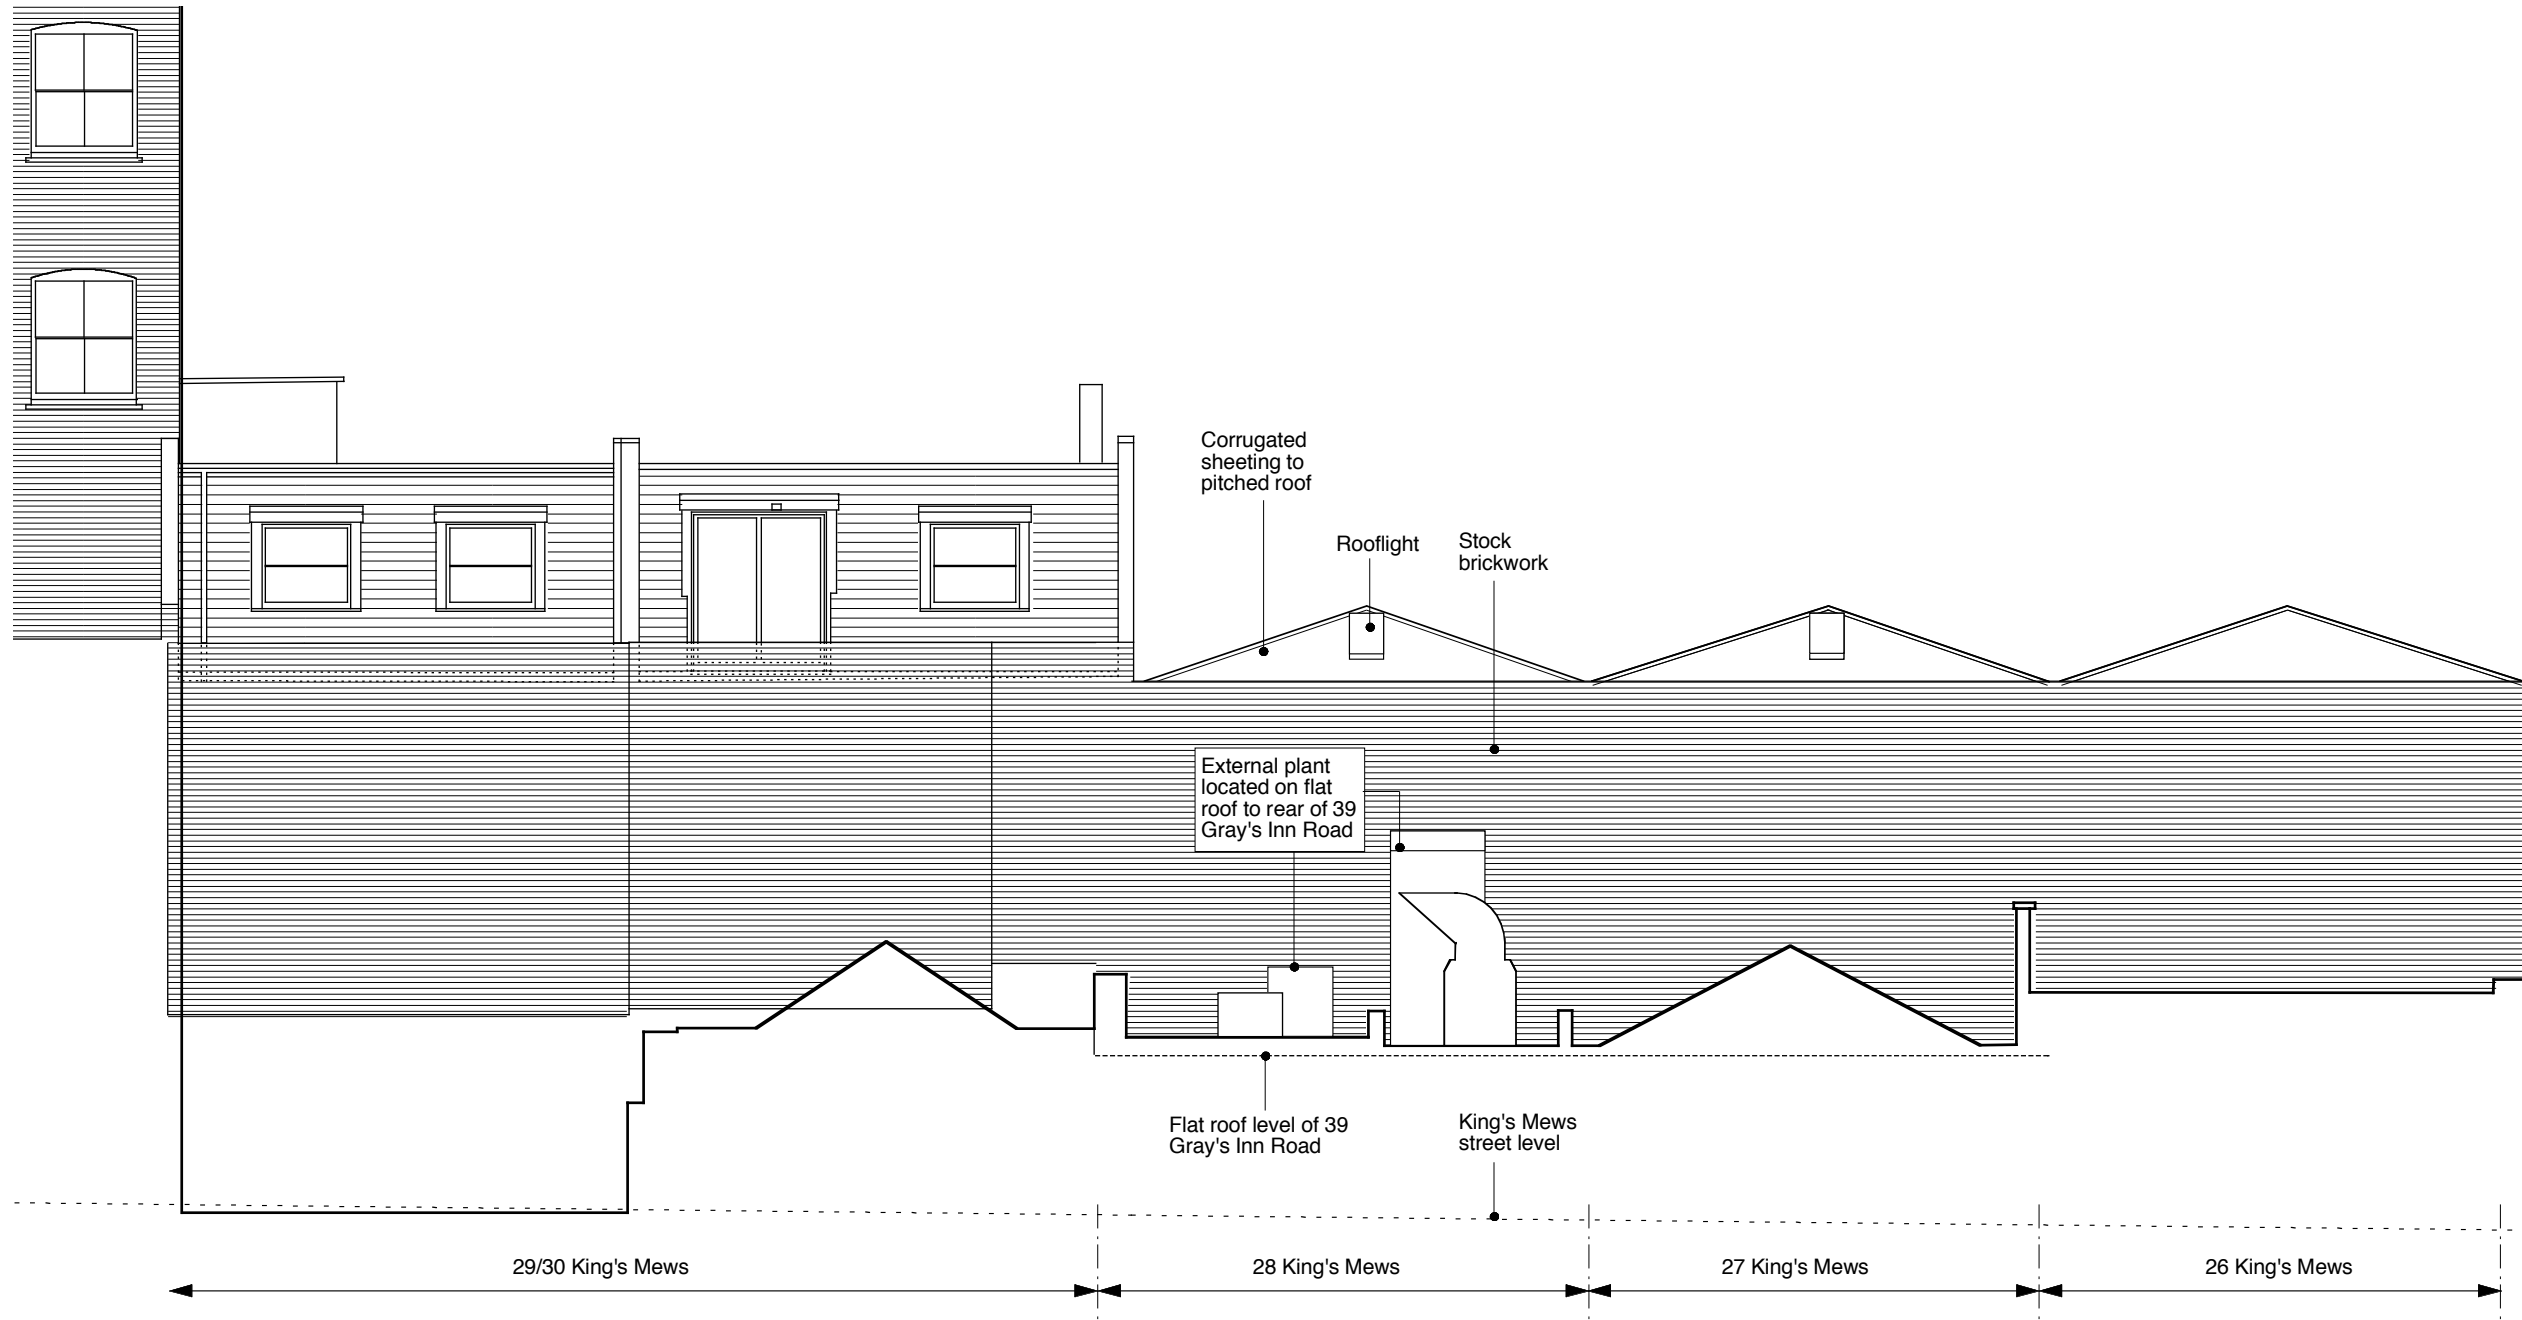

CLIENT

**MR AND MRS
 MACDONAGH**

JOB TITLE

**28 KING'S MEWS
 LONDON
 WC1**

DRAWING TITLE

**EXISTING REAR
 ELEVATION**

SCALE

1:100@A3

DATE

25.05.12

FT ARCHITECTS LTD

Hamilton House
 Mabledon Place
 Bloomsbury
 WC1H 9BB

020 7953 0388

www.ftarchitects.co.uk

DRAWING No.

200_03_05

REVISION


-


EXISTING REAR ELEVATION

SCALE


0 (metres)

5

 

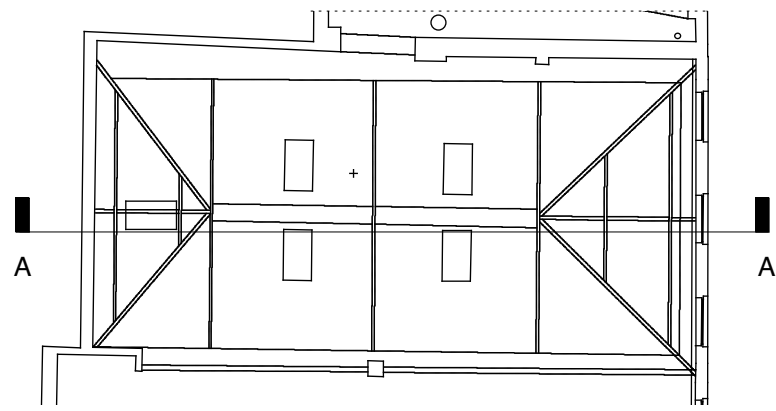

SECTION CUT
(1ST FLOOR PLAN SHOWN AT 1:150)

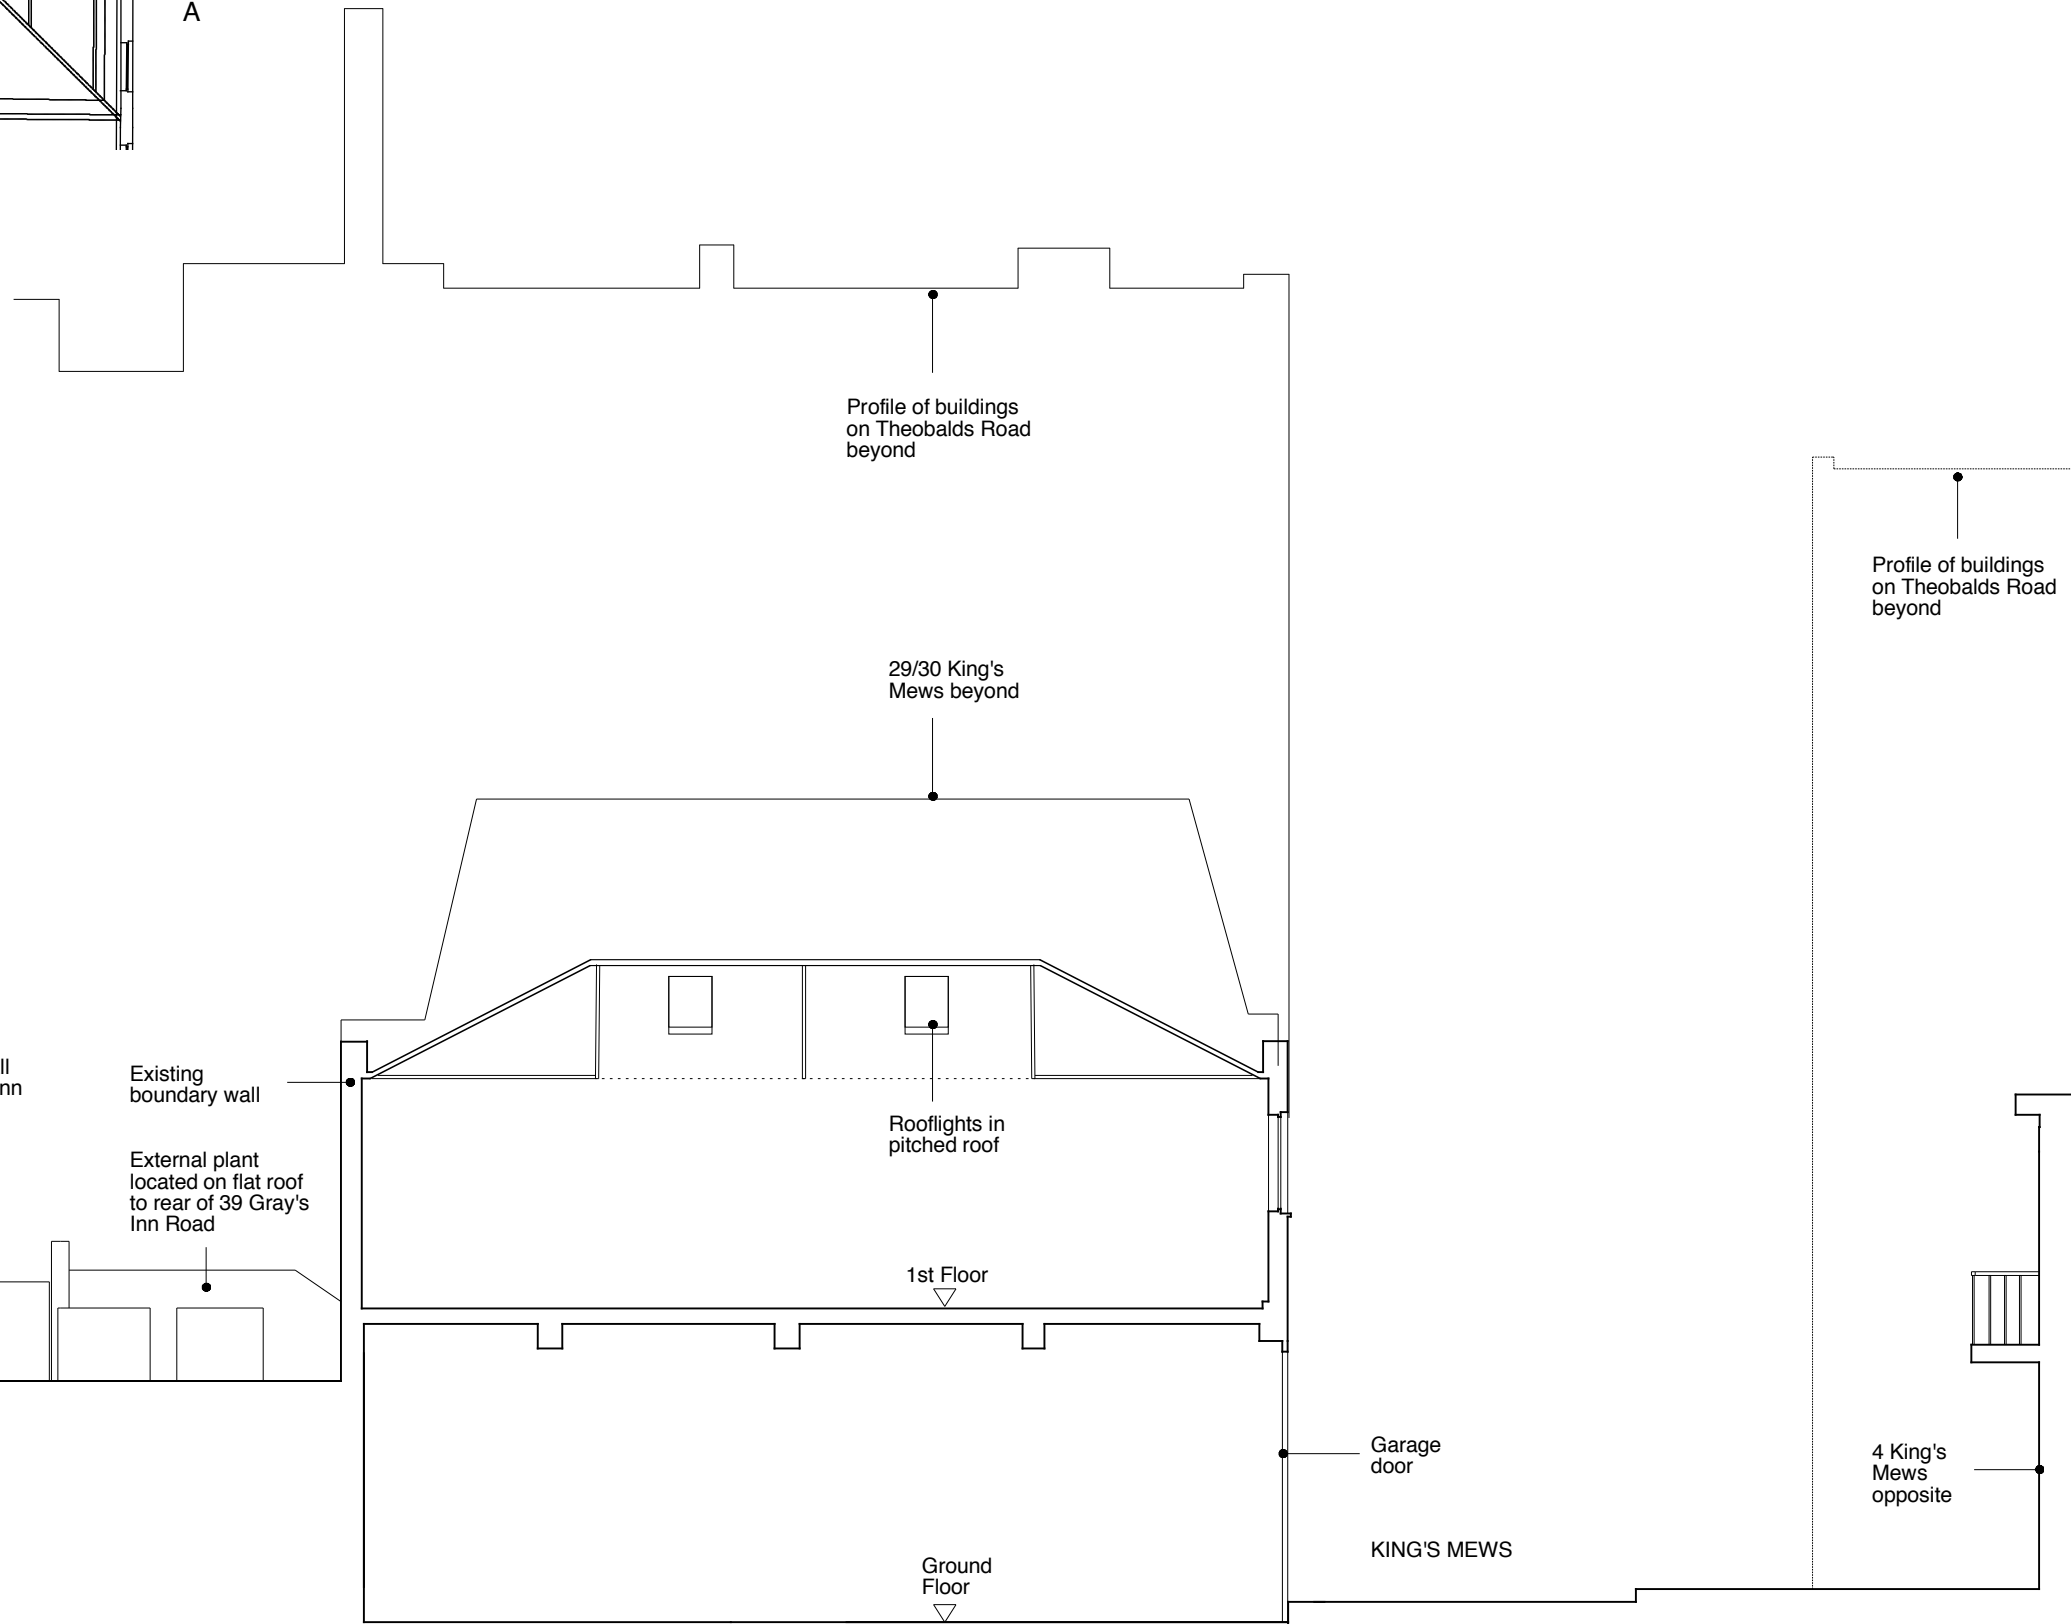

EXISTING LONG SECTION AA

GENERAL NOTES:
DO NOT SCALE FROM THIS DRAWING.
ALL DIMENSIONS MUST BE CHECKED ON SITE AND ANY DISCREPANCIES VERIFIED WITH THE ARCHITECT.

CLIENT

**MR AND MRS
MACDONAGH**

JOB TITLE

**28 KING'S MEWS
LONDON
WC1**

DRAWING TITLE

**EXISTING LONG
SECTION AA**

SCALE

1:100@A3

DATE

25.05.12

FT ARCHITECTS LTD

Hamilton House
Mabledon Place
Bloomsbury
WC1H 9BB

020 7953 0388

www.ftarchitects.co.uk

DRAWING No.

200_03_06


REVISION


-

SCALE


0 (metres)

5

 


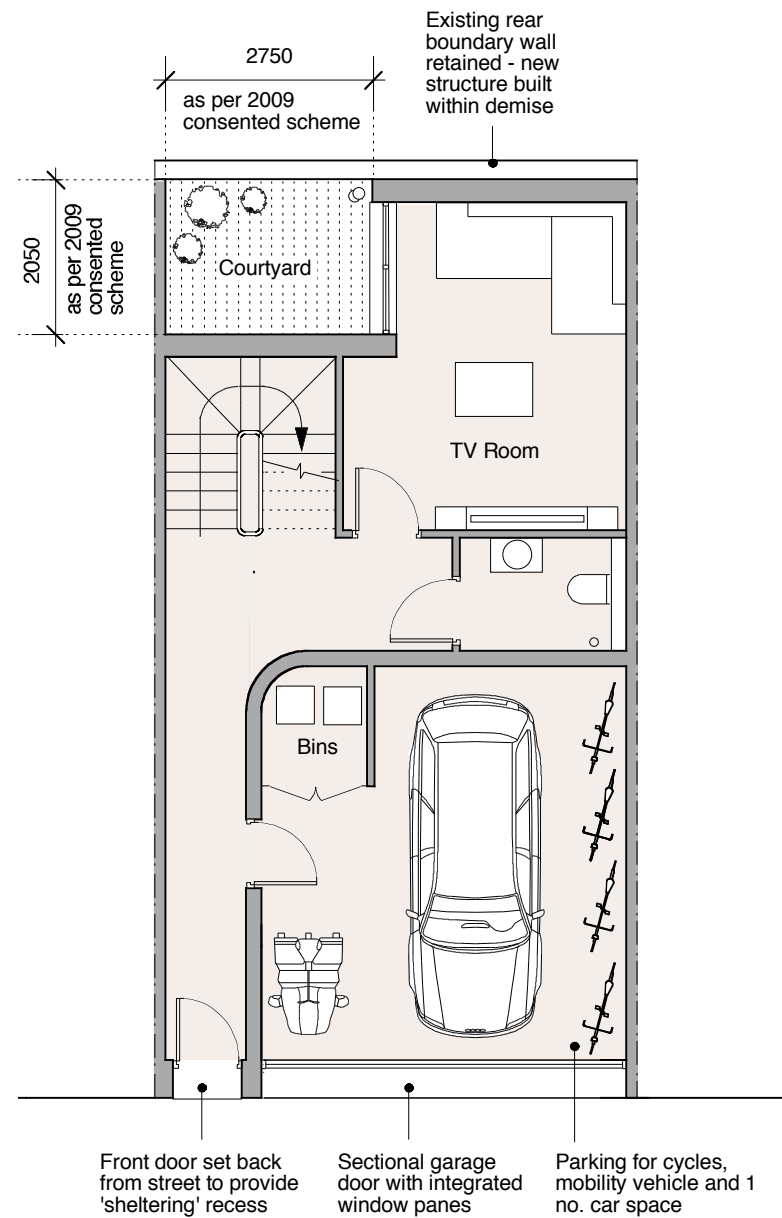

PROPOSED GROUND FLOOR

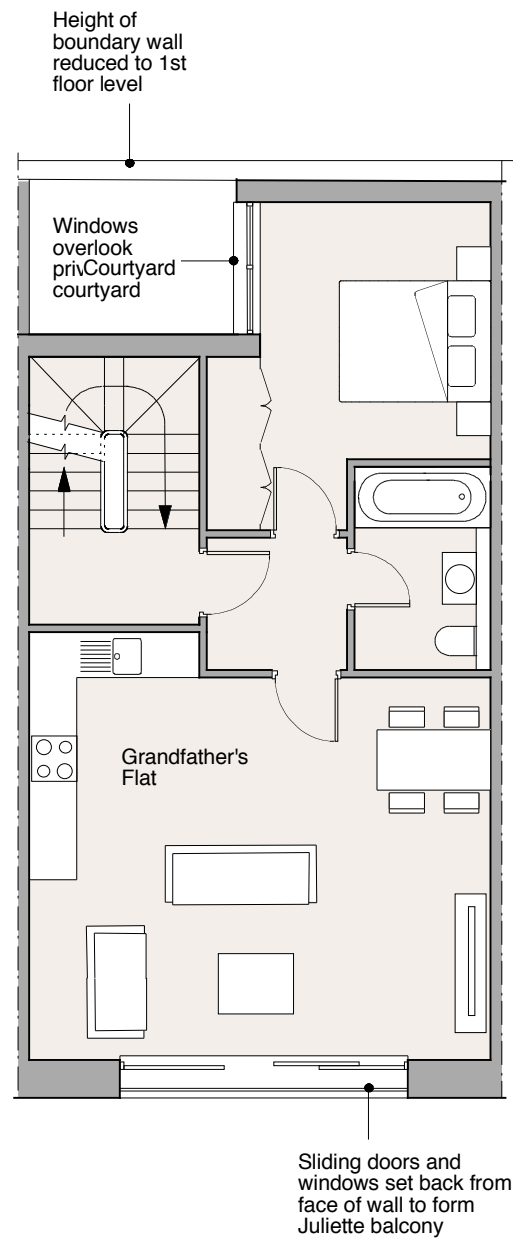

PROPOSED 1ST FLOOR

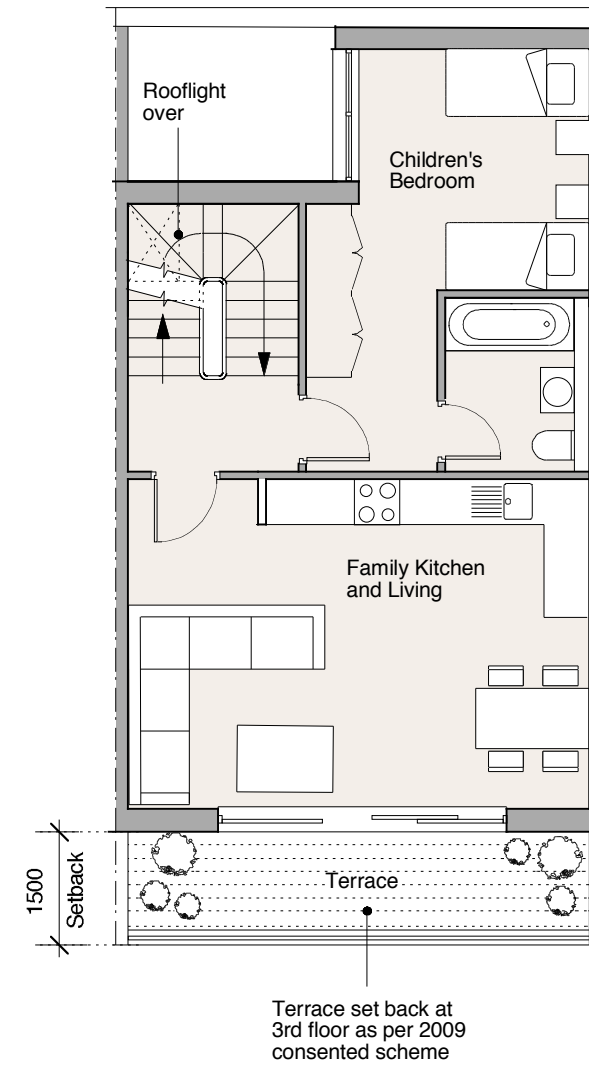

PROPOSED 2ND FLOOR

GENERAL NOTES:
DO NOT SCALE FROM THIS DRAWING.
ALL DIMENSIONS MUST BE CHECKED ON SITE AND ANY DISCREPANCIES VERIFIED WITH THE ARCHITECT.

Surface and foul drainage to be conveyed to existing combined sewer running along King's Mews

CLIENT

**MR AND MRS
MACDONAGH**

JOB TITLE

**28 KING'S MEWS
LONDON
WC1**

DRAWING TITLE

**PROPOSED GROUND,
1ST AND 2ND
FLOORS**

SCALE

1:100@A3

DATE

25.05.12

FT ARCHITECTS LTD

Hamilton House
Mabledon Place
Bloomsbury
WC1H 9BB


020 7953 0388

www.ftarchitects.co.uk



SCALE

0 (metres)

 


5

DRAWING No.


200_03_10

REVISION

-

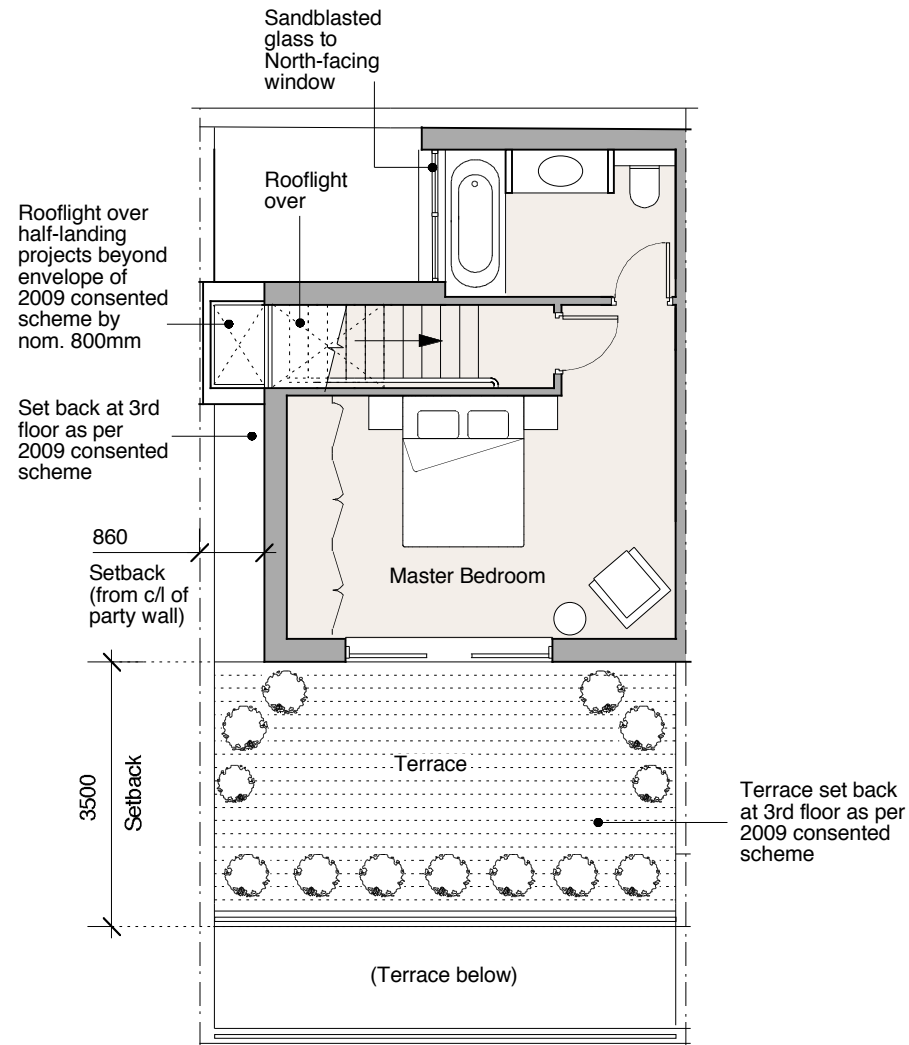

PROPOSED 3RD FLOOR

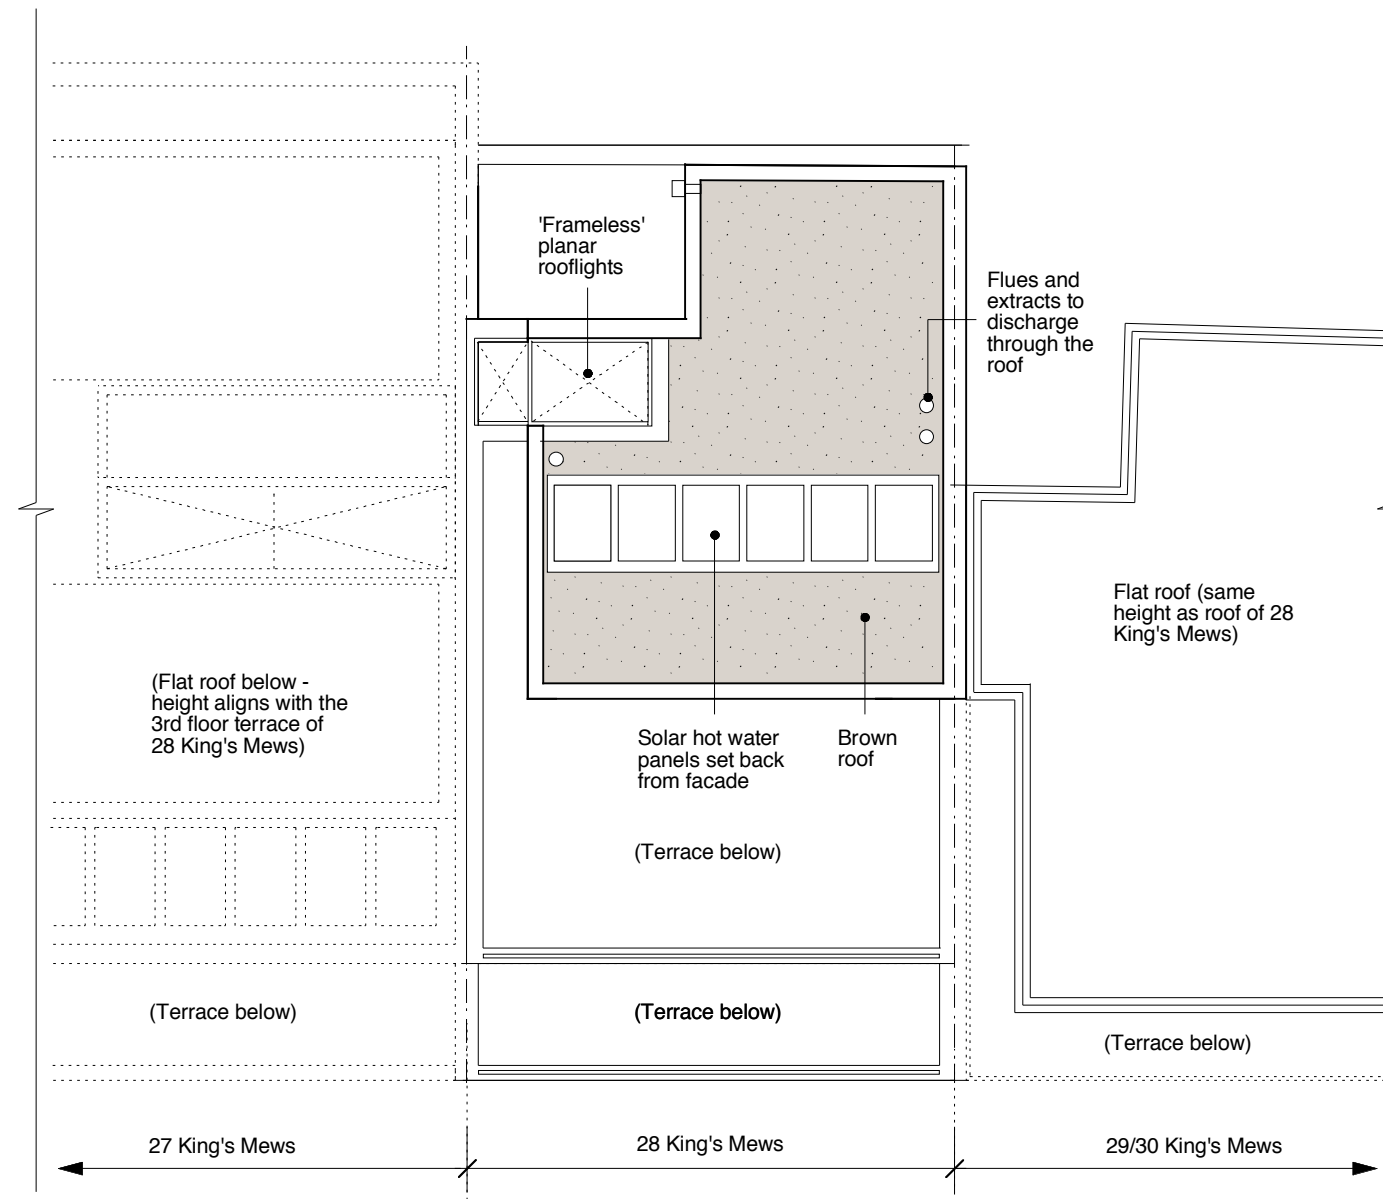

PROPOSED ROOF PLAN

(Proposed new adjoining roofs shown dotted)

GENERAL NOTES:
DO NOT SCALE FROM THIS DRAWING.
ALL DIMENSIONS MUST BE CHECKED ON SITE AND ANY DISCREPANCIES VERIFIED WITH THE ARCHITECT.

Surface and foul drainage to be conveyed to existing combined sewer running along King's Mews

CLIENT

**MR AND MRS
MACDONAGH**

JOB TITLE

**28 KING'S MEWS
LONDON
WC1**

DRAWING TITLE

**PROPOSED 3RD
FLOOR AND ROOF
PLAN**

SCALE

1:100@A3

DATE

25.05.12

FT ARCHITECTS LTD

Hamilton House
Mabledon Place
Bloomsbury
WC1H 9BB

020 7953 0388


www.ftarchitects.co.uk



SCALE

0 (metres)

5

 


DRAWING No.


200_03_11

REVISION

-

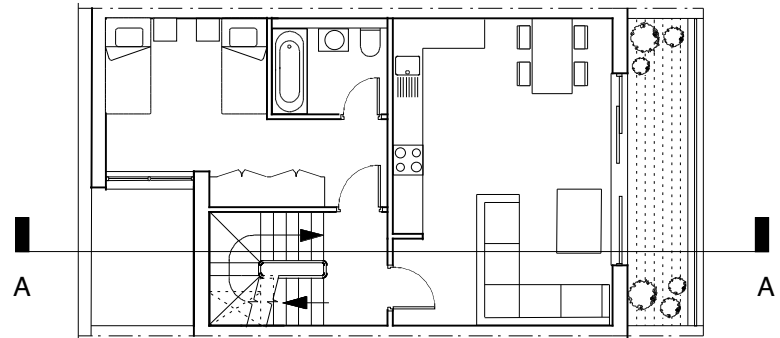

SECTION CUT
(2ND FLOOR PLAN SHOWN AT 1:150)

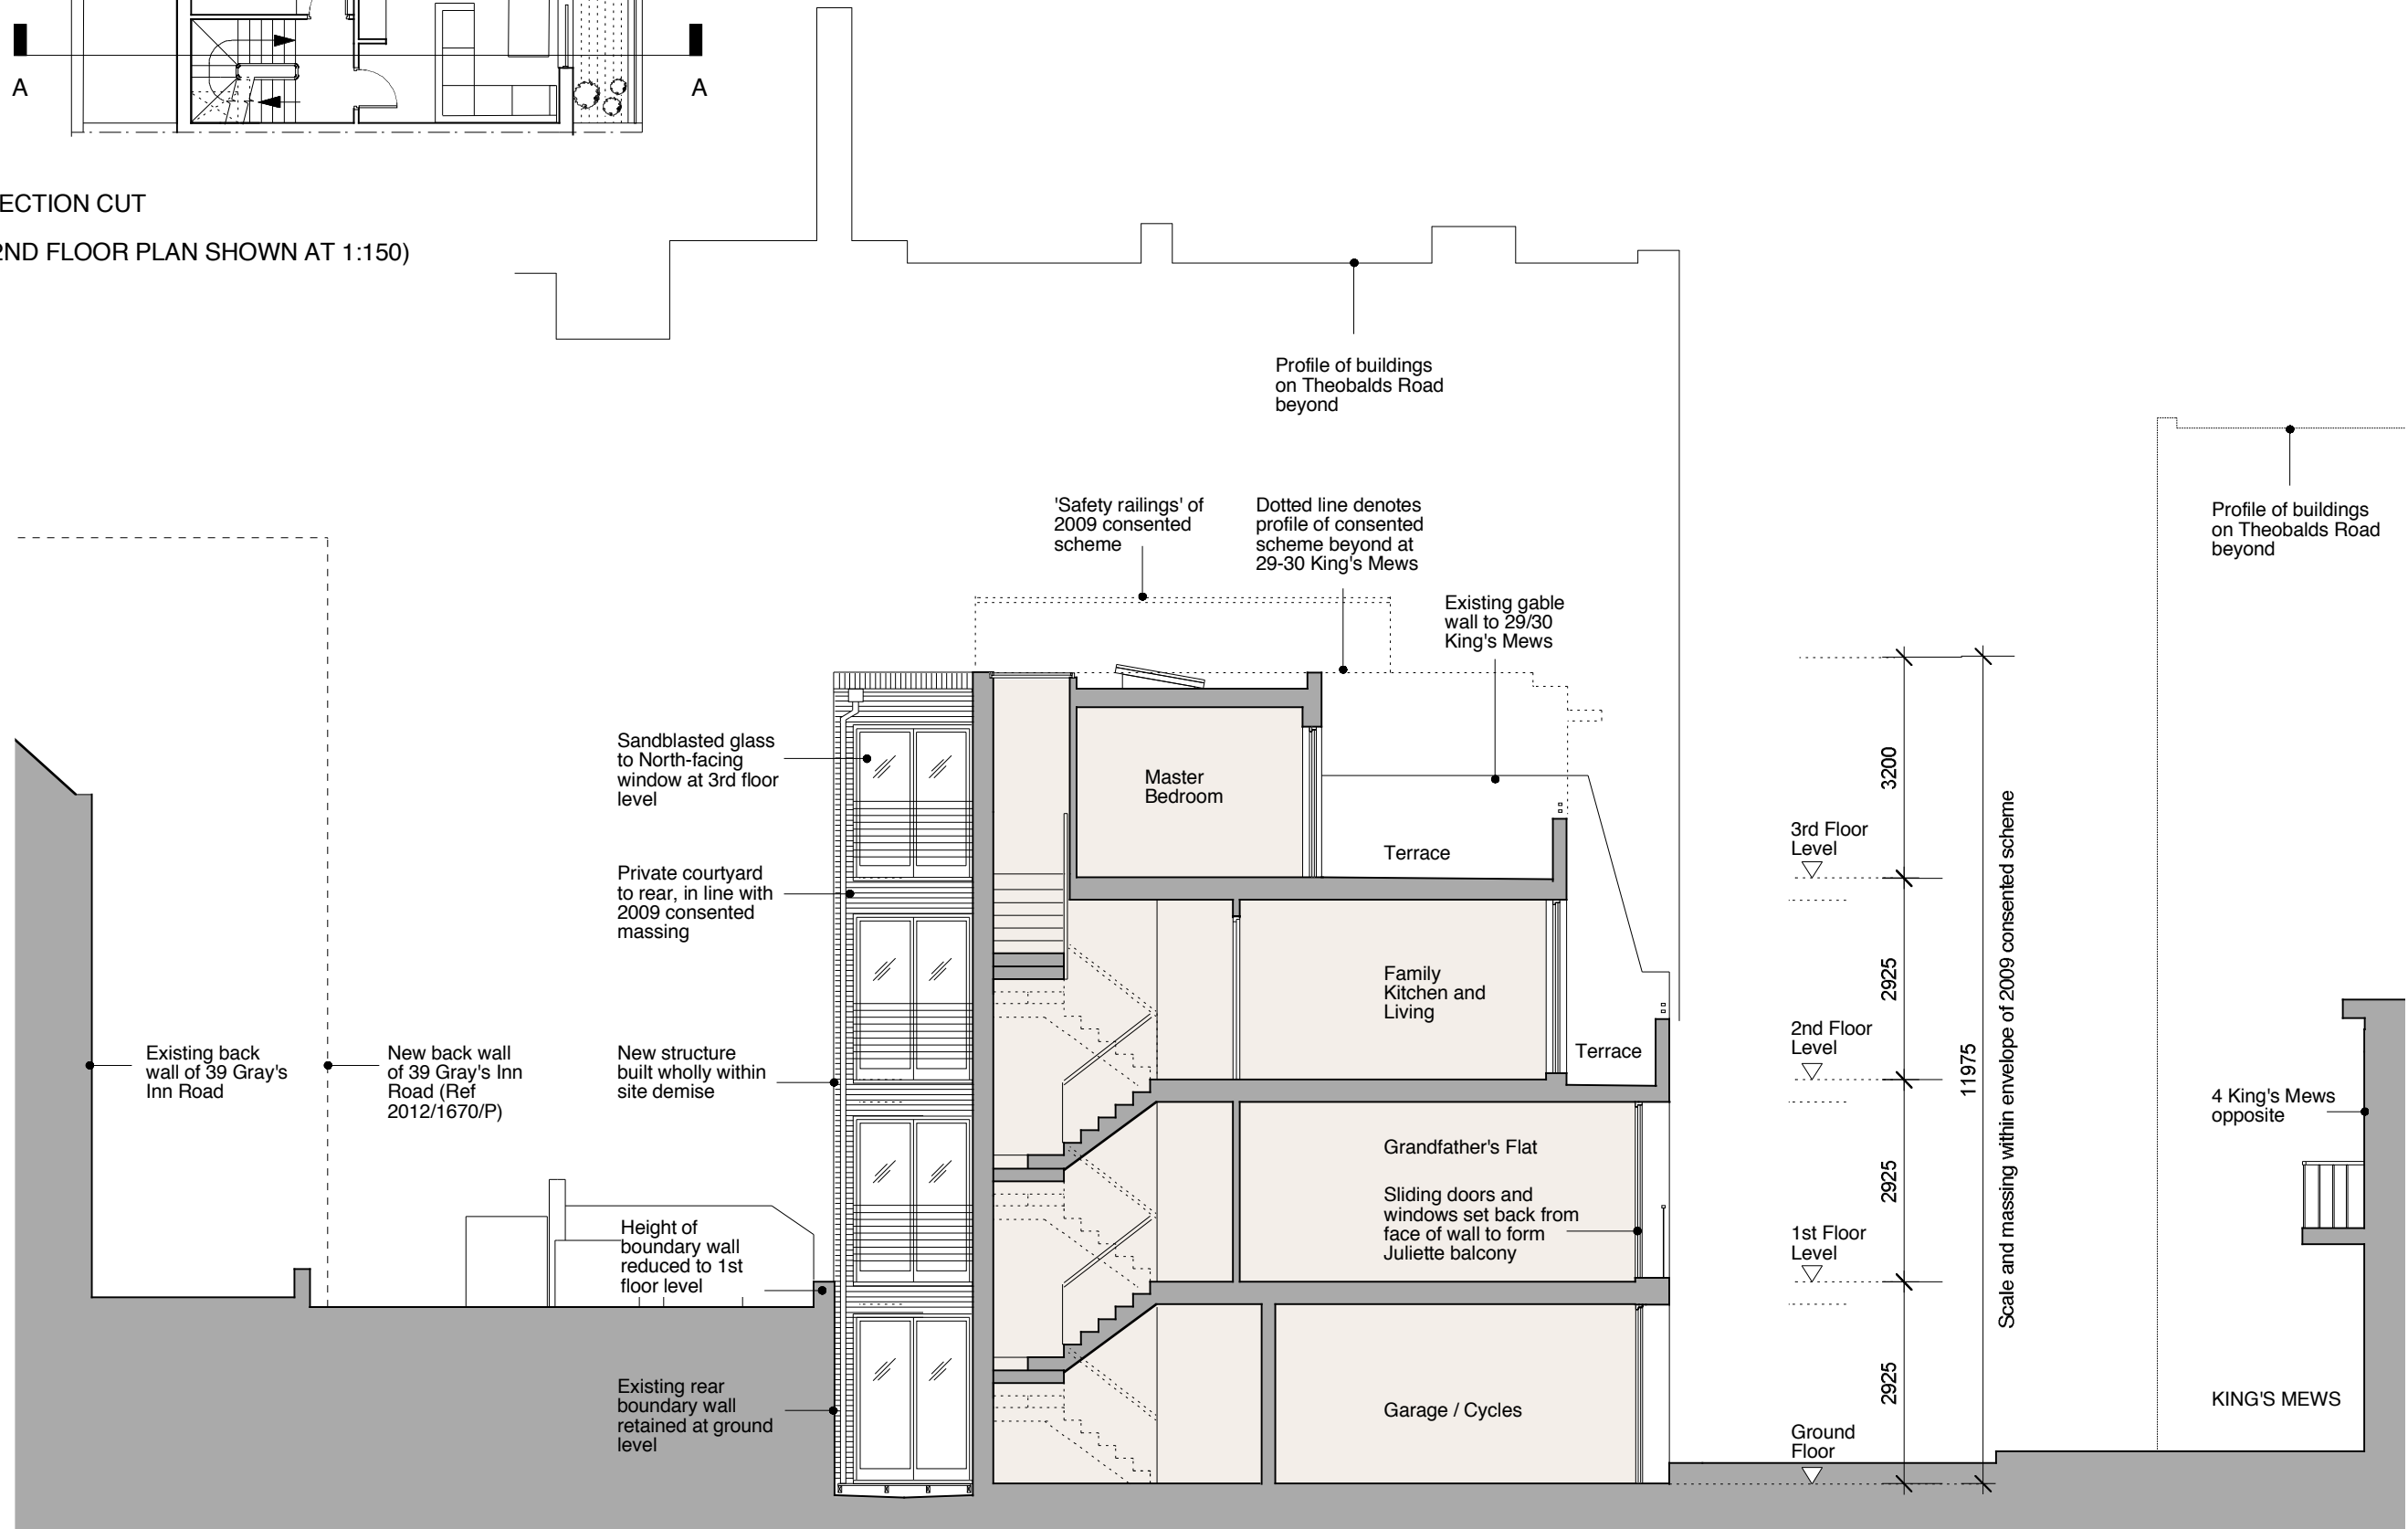


GENERAL NOTES:
DO NOT SCALE FROM THIS DRAWING.
ALL DIMENSIONS MUST BE CHECKED ON SITE AND ANY DISCREPANCIES VERIFIED WITH THE ARCHITECT.


CLIENT	
MR AND MRS MACDONAGH	
JOB TITLE	
28 KING'S MEWS LONDON WC1	
DRAWING TITLE	
PROPOSED LONG SECTION AA	
SCALE	DATE
1:100@A3	25.05.12
FT ARCHITECTS LTD	
Hamilton House Mabledon Place Bloomsbury WC1H 9BB	
020 7953 0388	
www.ftarchitects.co.uk	
DRAWING No.	REVISION
200_03_12	-

PROPOSED LONG SECTION AA




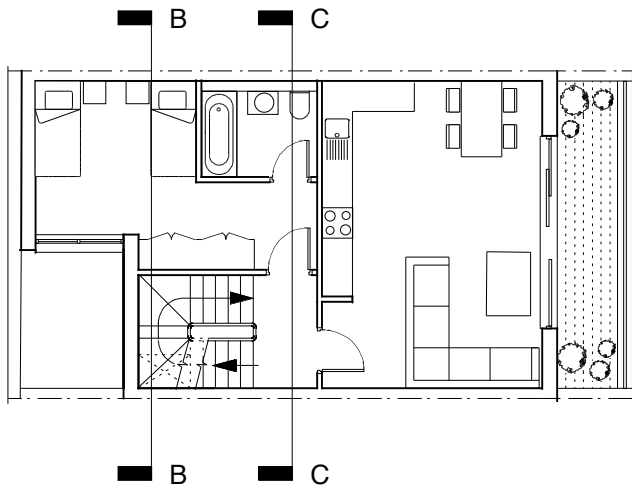

SECTION CUT
(2ND FLOOR PLAN SHOWN AT 1:150)

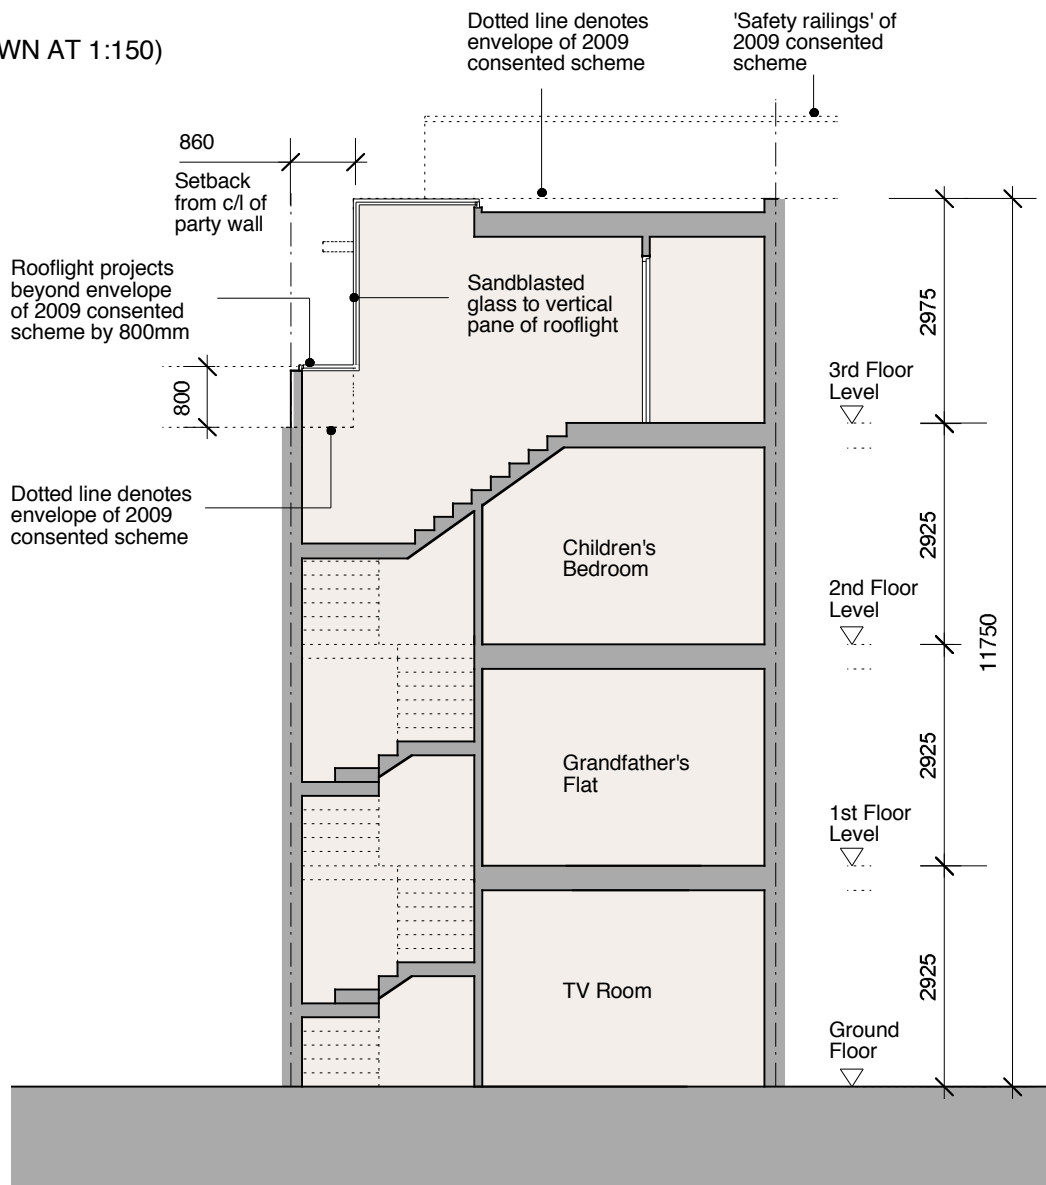

PROPOSED CROSS SECTION BB

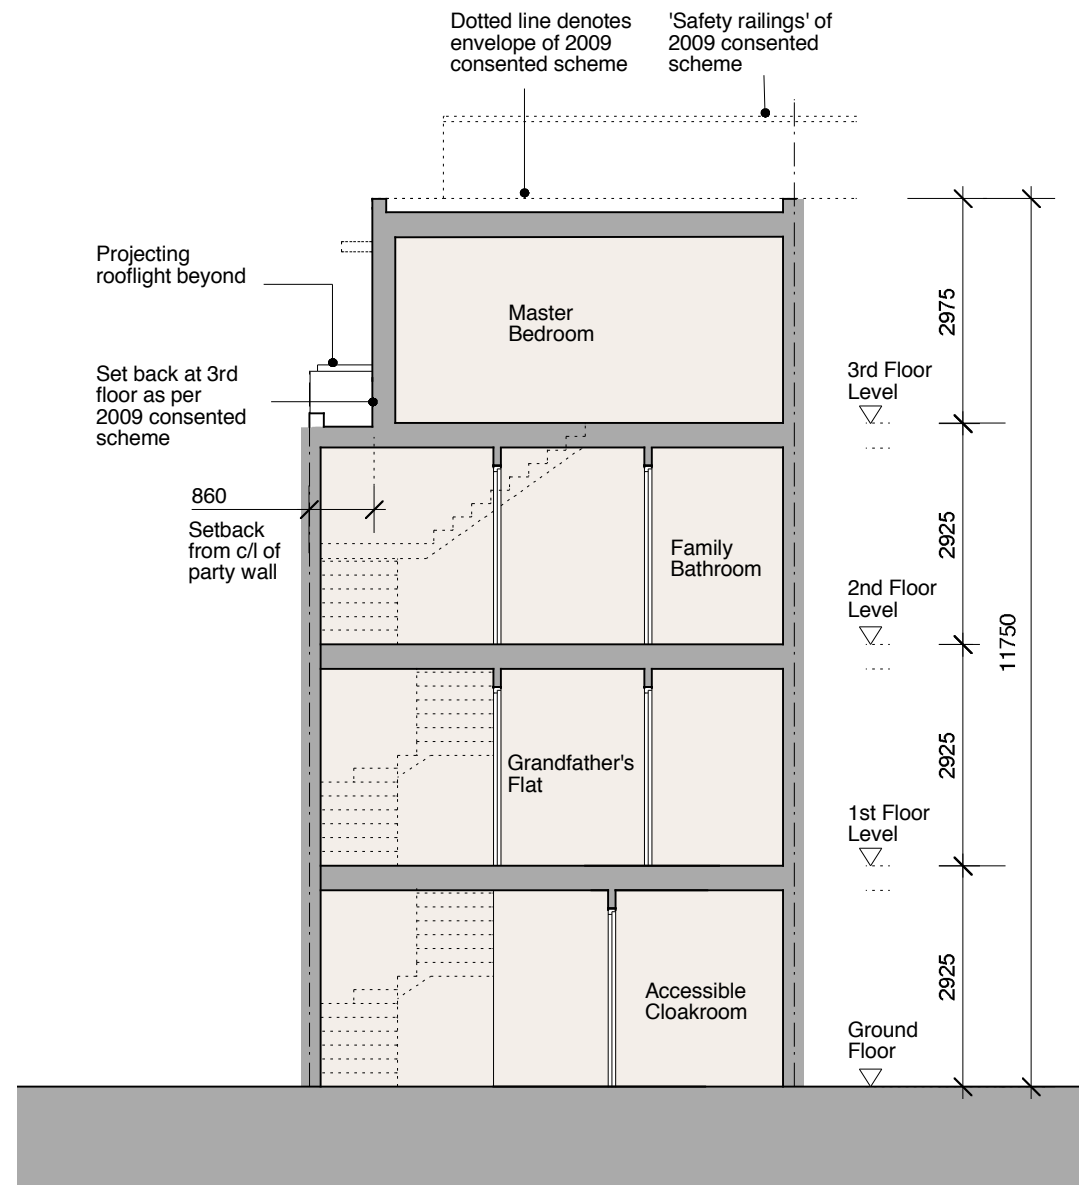

PROPOSED CROSS SECTION CC

GENERAL NOTES:
DO NOT SCALE FROM THIS DRAWING.
ALL DIMENSIONS MUST BE CHECKED ON SITE AND ANY DISCREPANCIES VERIFIED WITH THE ARCHITECT.

CLIENT

**MR AND MRS
MACDONAGH**

JOB TITLE

**28 KING'S MEWS
LONDON
WC1**

DRAWING TITLE

**PROPOSED CROSS
SECTIONS BB AND
CC**

SCALE

1:100@A3

DATE

25.05.12

FT ARCHITECTS LTD

Hamilton House
Mabledon Place
Bloomsbury
WC1H 9BB

020 7953 0388

www.ftarchitects.co.uk

DRAWING No.


200_03_13


REVISION

-

SCALE

0 (metres)

 

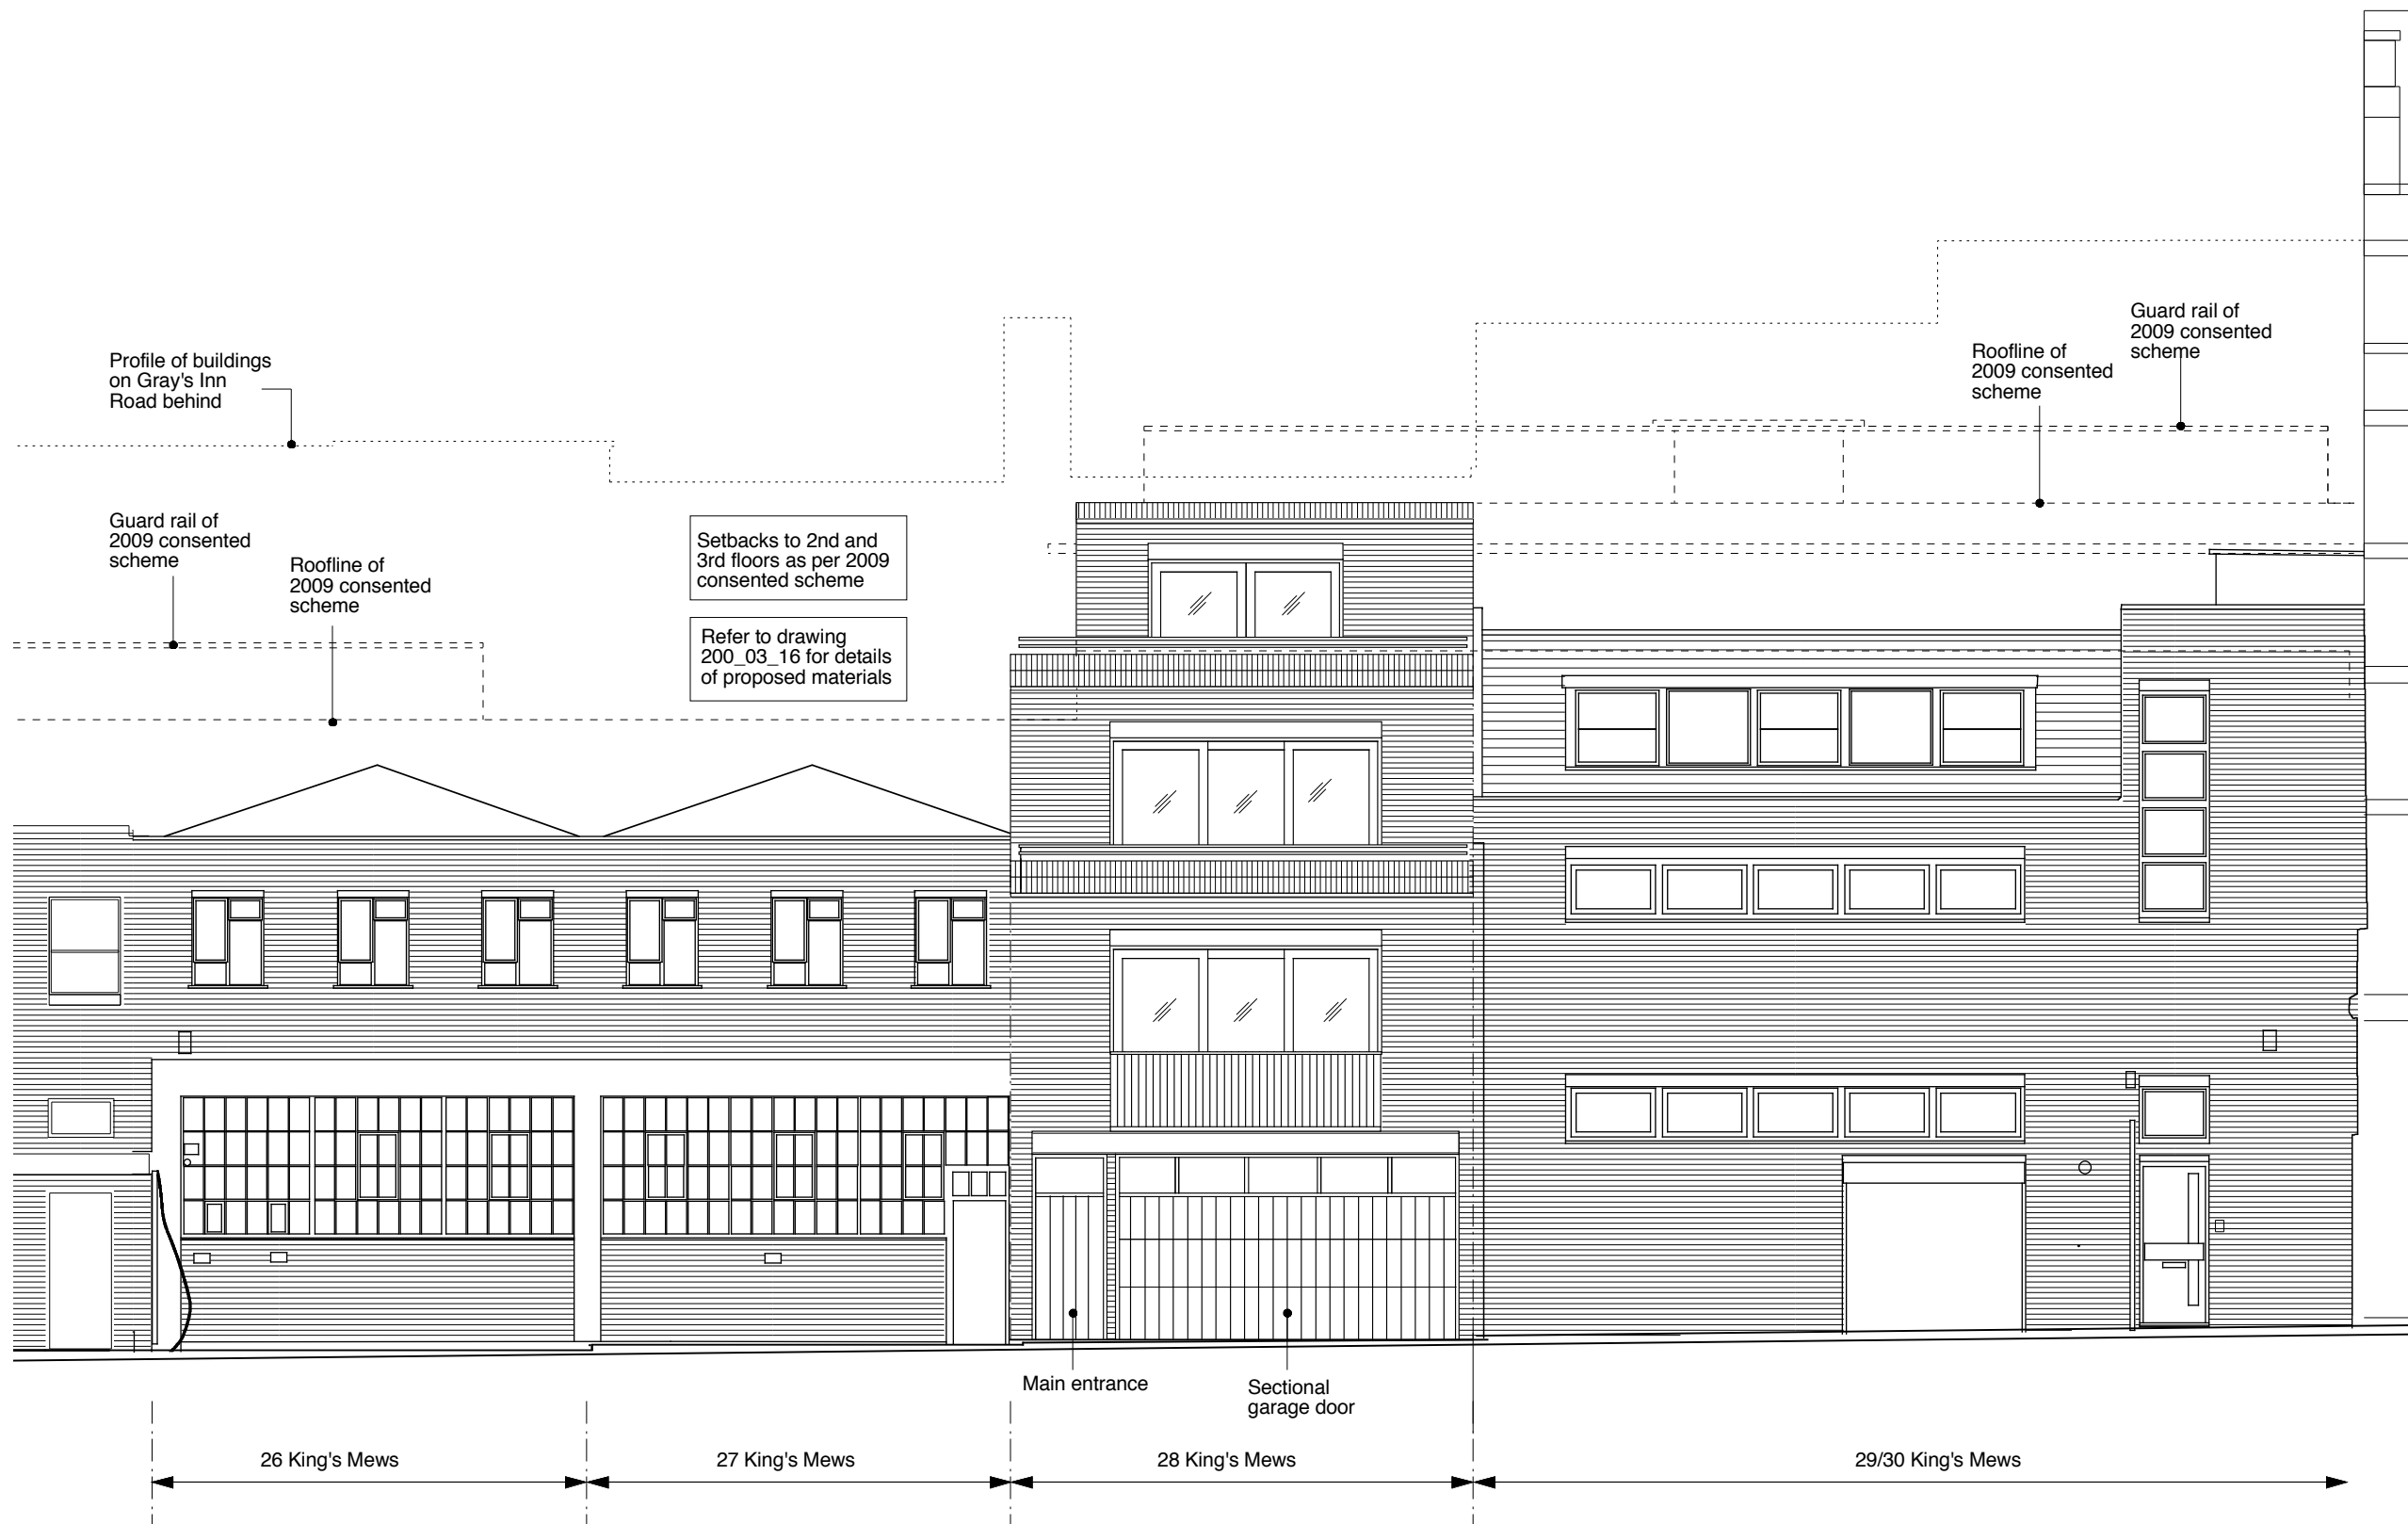

GENERAL NOTES:
 DO NOT SCALE FROM THIS DRAWING.
 ALL DIMENSIONS MUST BE CHECKED ON SITE AND ANY DISCREPANCIES VERIFIED WITH THE ARCHITECT.

CLIENT
**MR AND MRS
 MACDONAGH**

JOB TITLE
**28 KING'S MEWS
 LONDON
 WC1**

DRAWING TITLE
**PROPOSED FRONT
 ELEVATION - SET WITHIN
 EXTG STREETSCENE**

SCALE 1:100@A3	DATE 25.05.12
--------------------------	-------------------------


FT ARCHITECTS LTD
 Hamilton House
 Mabledon Place
 Bloomsbury
 WC1H 9BB
 020 7953 0388
 www.ftarchitects.co.uk

DRAWING No. 200_03_14	REVISION -
---------------------------------	---------------

PROPOSED FRONT ELEVATION



GENERAL NOTES:
 DO NOT SCALE FROM THIS DRAWING.
 ALL DIMENSIONS MUST BE CHECKED ON SITE AND ANY DISCREPANCIES VERIFIED WITH THE ARCHITECT.

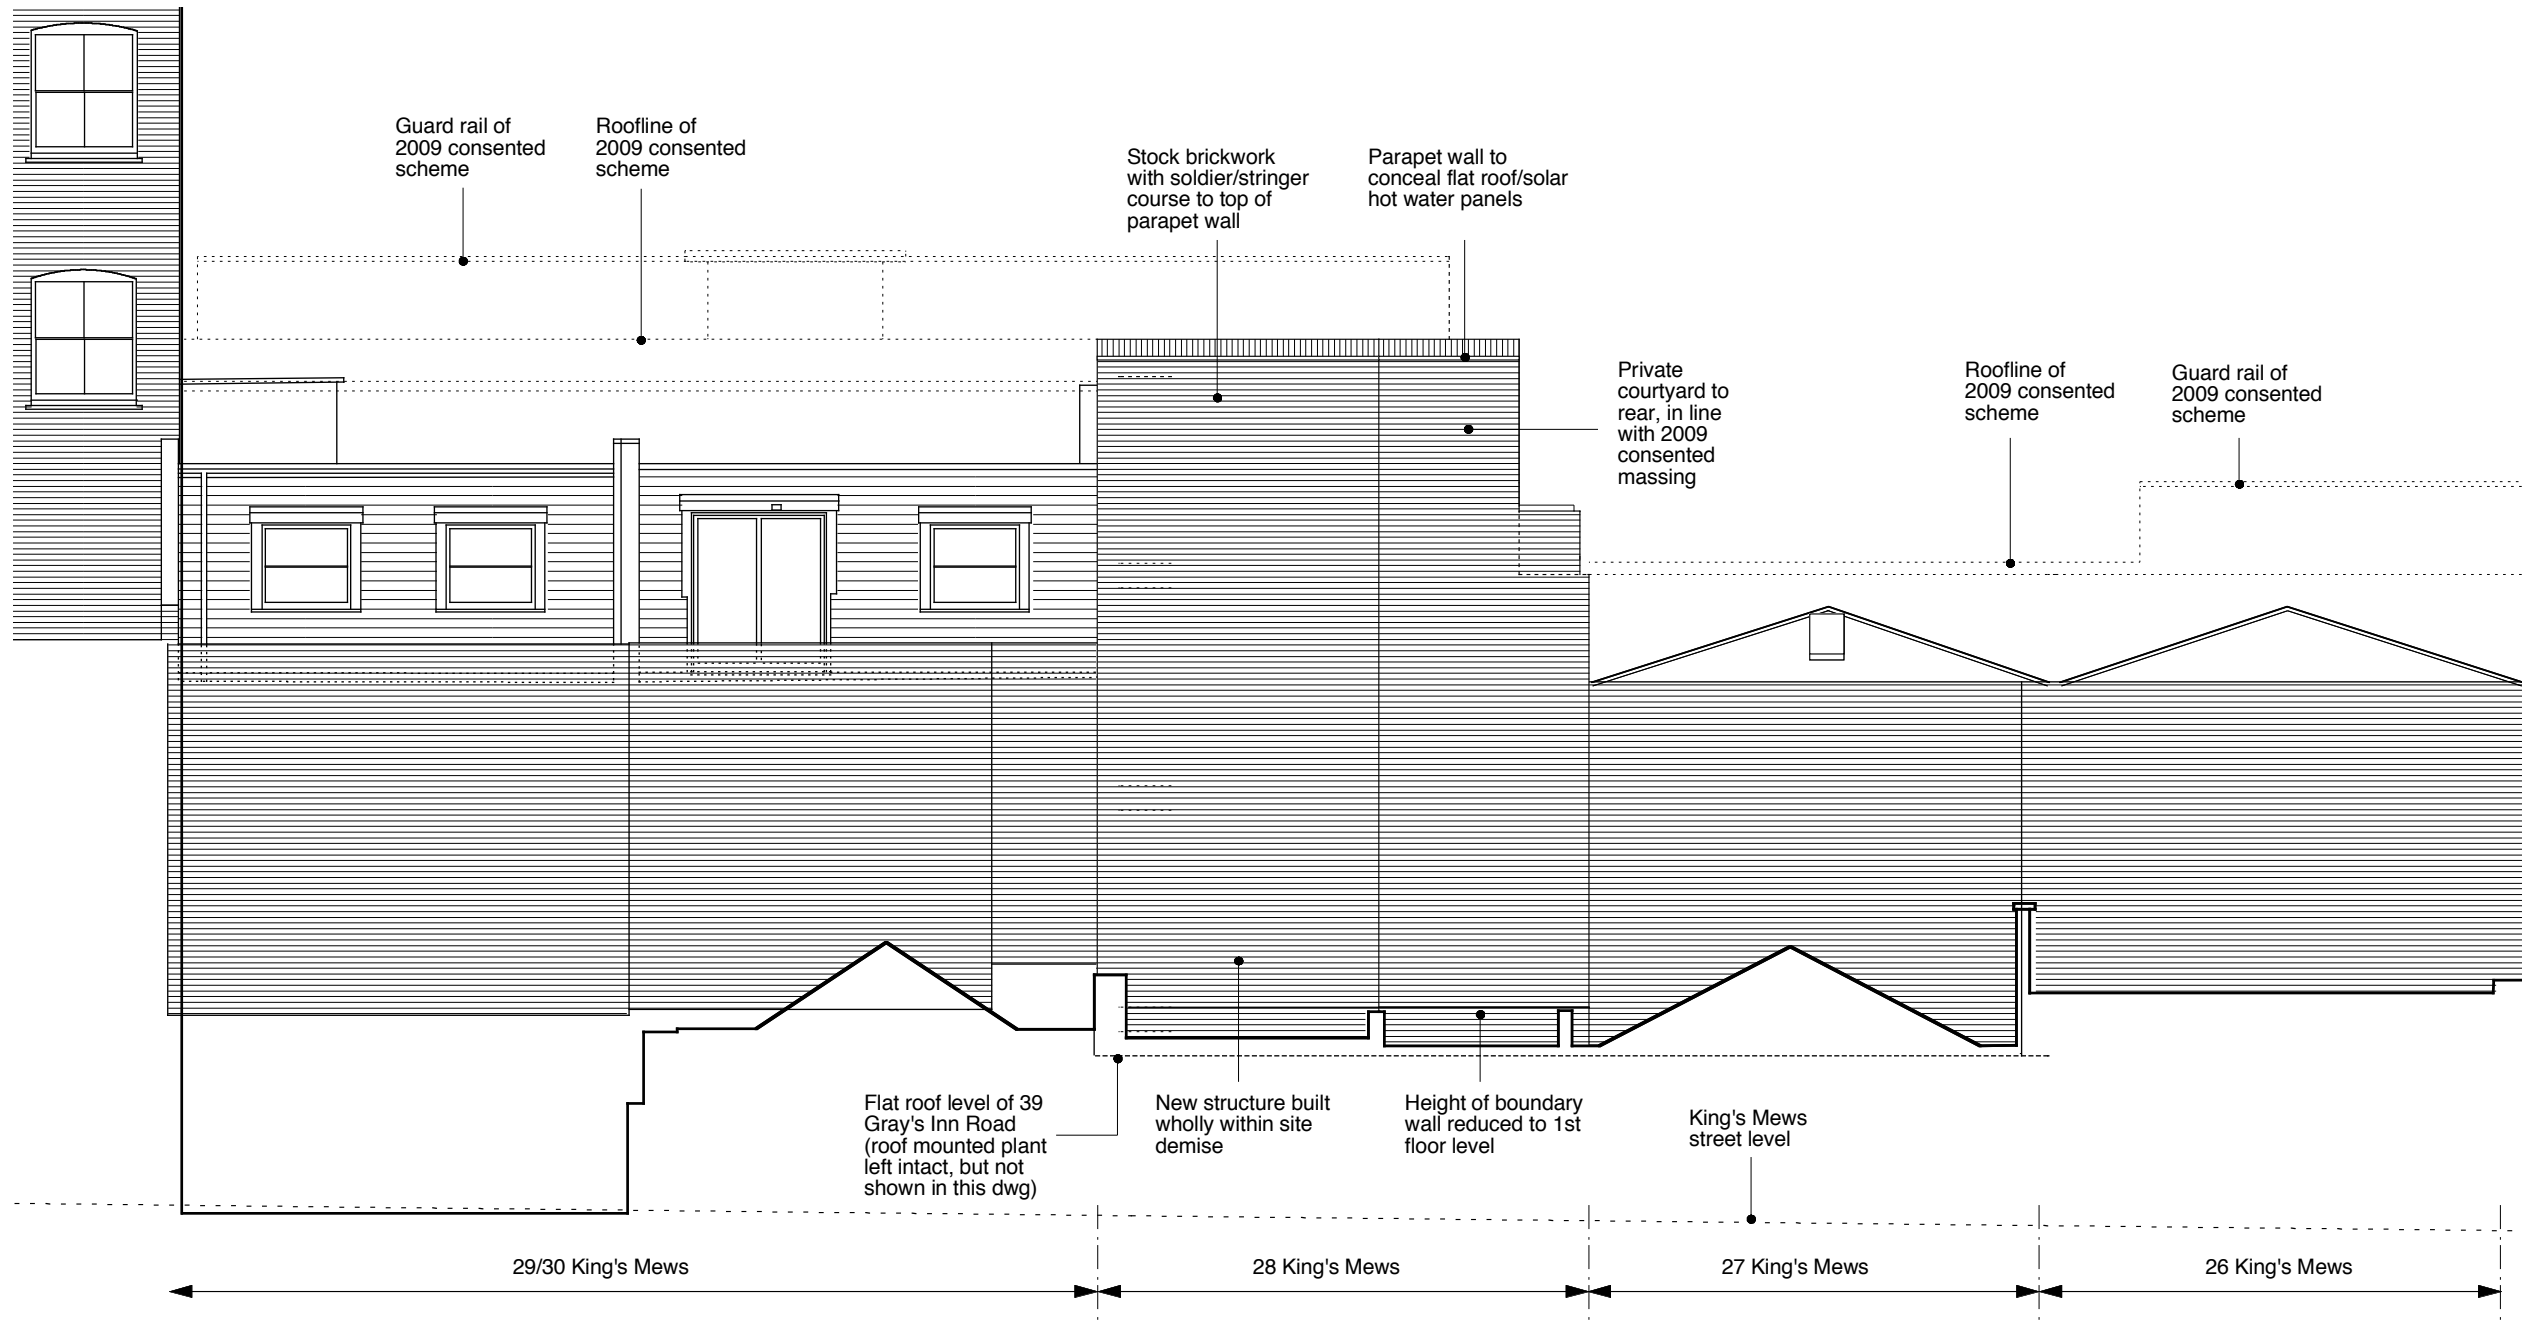

PROPOSED REAR ELEVATION



CLIENT

**MR AND MRS
 MACDONAGH**

JOB TITLE

**28 KING'S MEWS
 LONDON
 WC1**

DRAWING TITLE

**PROPOSED REAR
 ELEVATION - SET WITHIN
 EXTG STREETSCENE**

SCALE

1:100@A3

DATE

25.05.12

FT ARCHITECTS LTD

Hamilton House
 Mabledon Place
 Bloomsbury
 WC1H 9BB

020 7953 0388


www.ftarchitects.co.uk

DRAWING No.

200_03_15

REVISION

-

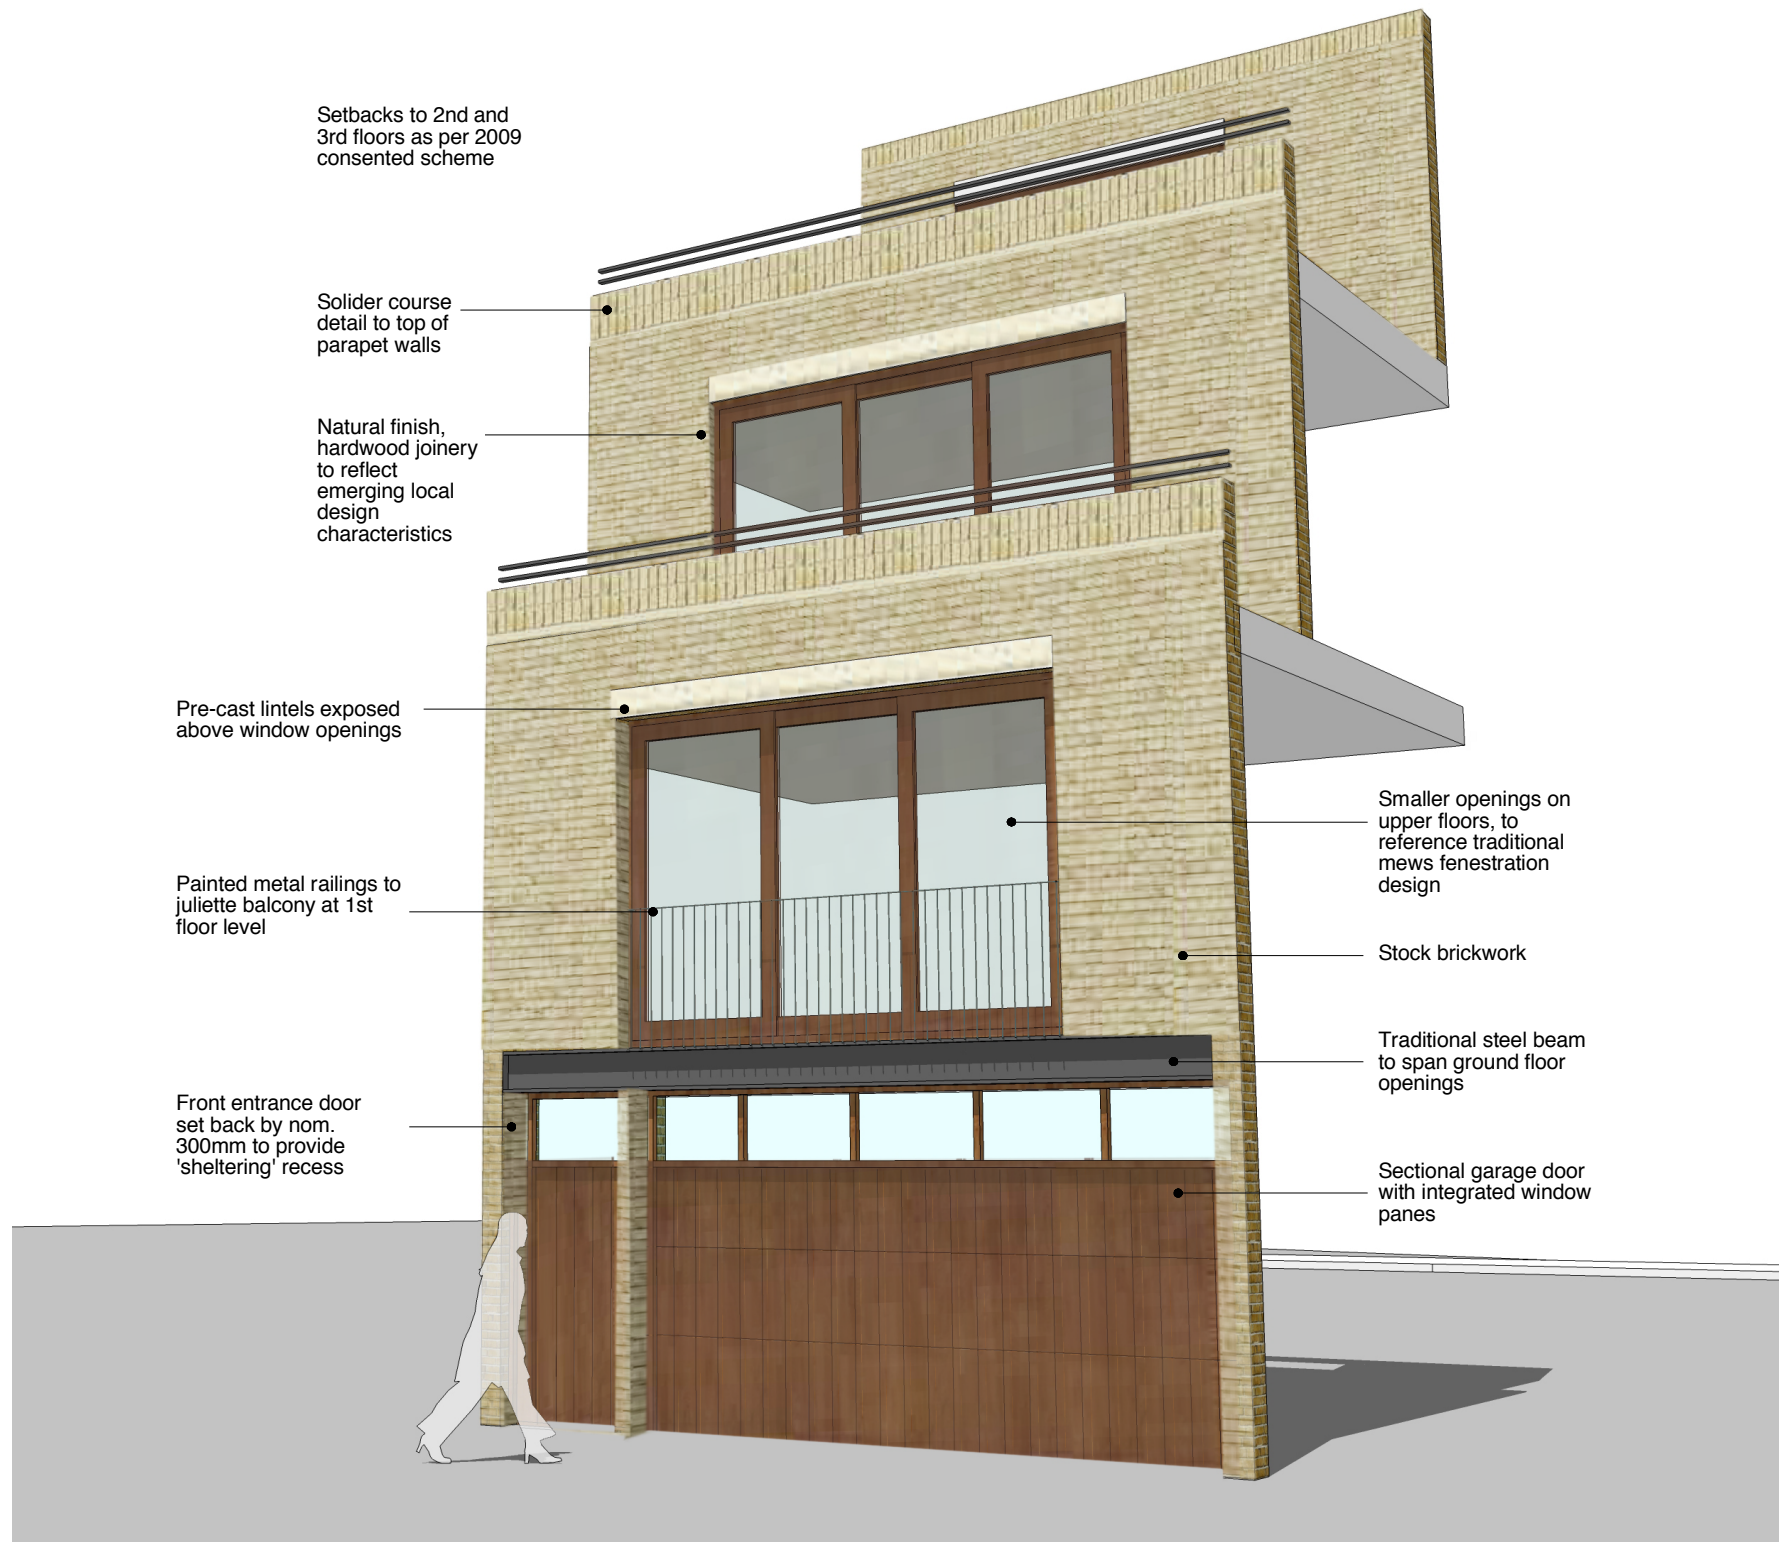

PROPOSED MATERIALS

Exact specification of materials to be agreed with Local Authority Design Officers at detail design stage

GENERAL NOTES:

DO NOT SCALE FROM THIS DRAWING.

ALL DIMENSIONS MUST BE CHECKED ON SITE AND ANY DISCREPANCIES VERIFIED WITH THE ARCHITECT.

CLIENT

**MR AND MRS
MACDONAGH**

JOB TITLE

**28 KING'S MEWS
LONDON
WC1**

DRAWING TITLE

**PROPOSED
MATERIALS**

SCALE

NTS: A3

DATE

25.05.12

FT ARCHITECTS LTD

Hamilton House
Mabledon Place
Bloomsbury
WC1H 9BB

020 7953 0388

www.ftarchitects.co.uk

DRAWING No.

200_03_16

REVISION


-

GENERAL NOTES:
 DO NOT SCALE FROM THIS DRAWING.
 ALL DIMENSIONS MUST BE CHECKED ON SITE AND ANY DISCREPANCIES VERIFIED WITH THE ARCHITECT.

26, 27, 28 and 29-30 - all setbacks on upper floors as per 2009 consented scheme

Refer to drawing 200_03_16 for details of materials proposed for 28 King's Mews

Profile of buildings on Gray's Inn Road behind

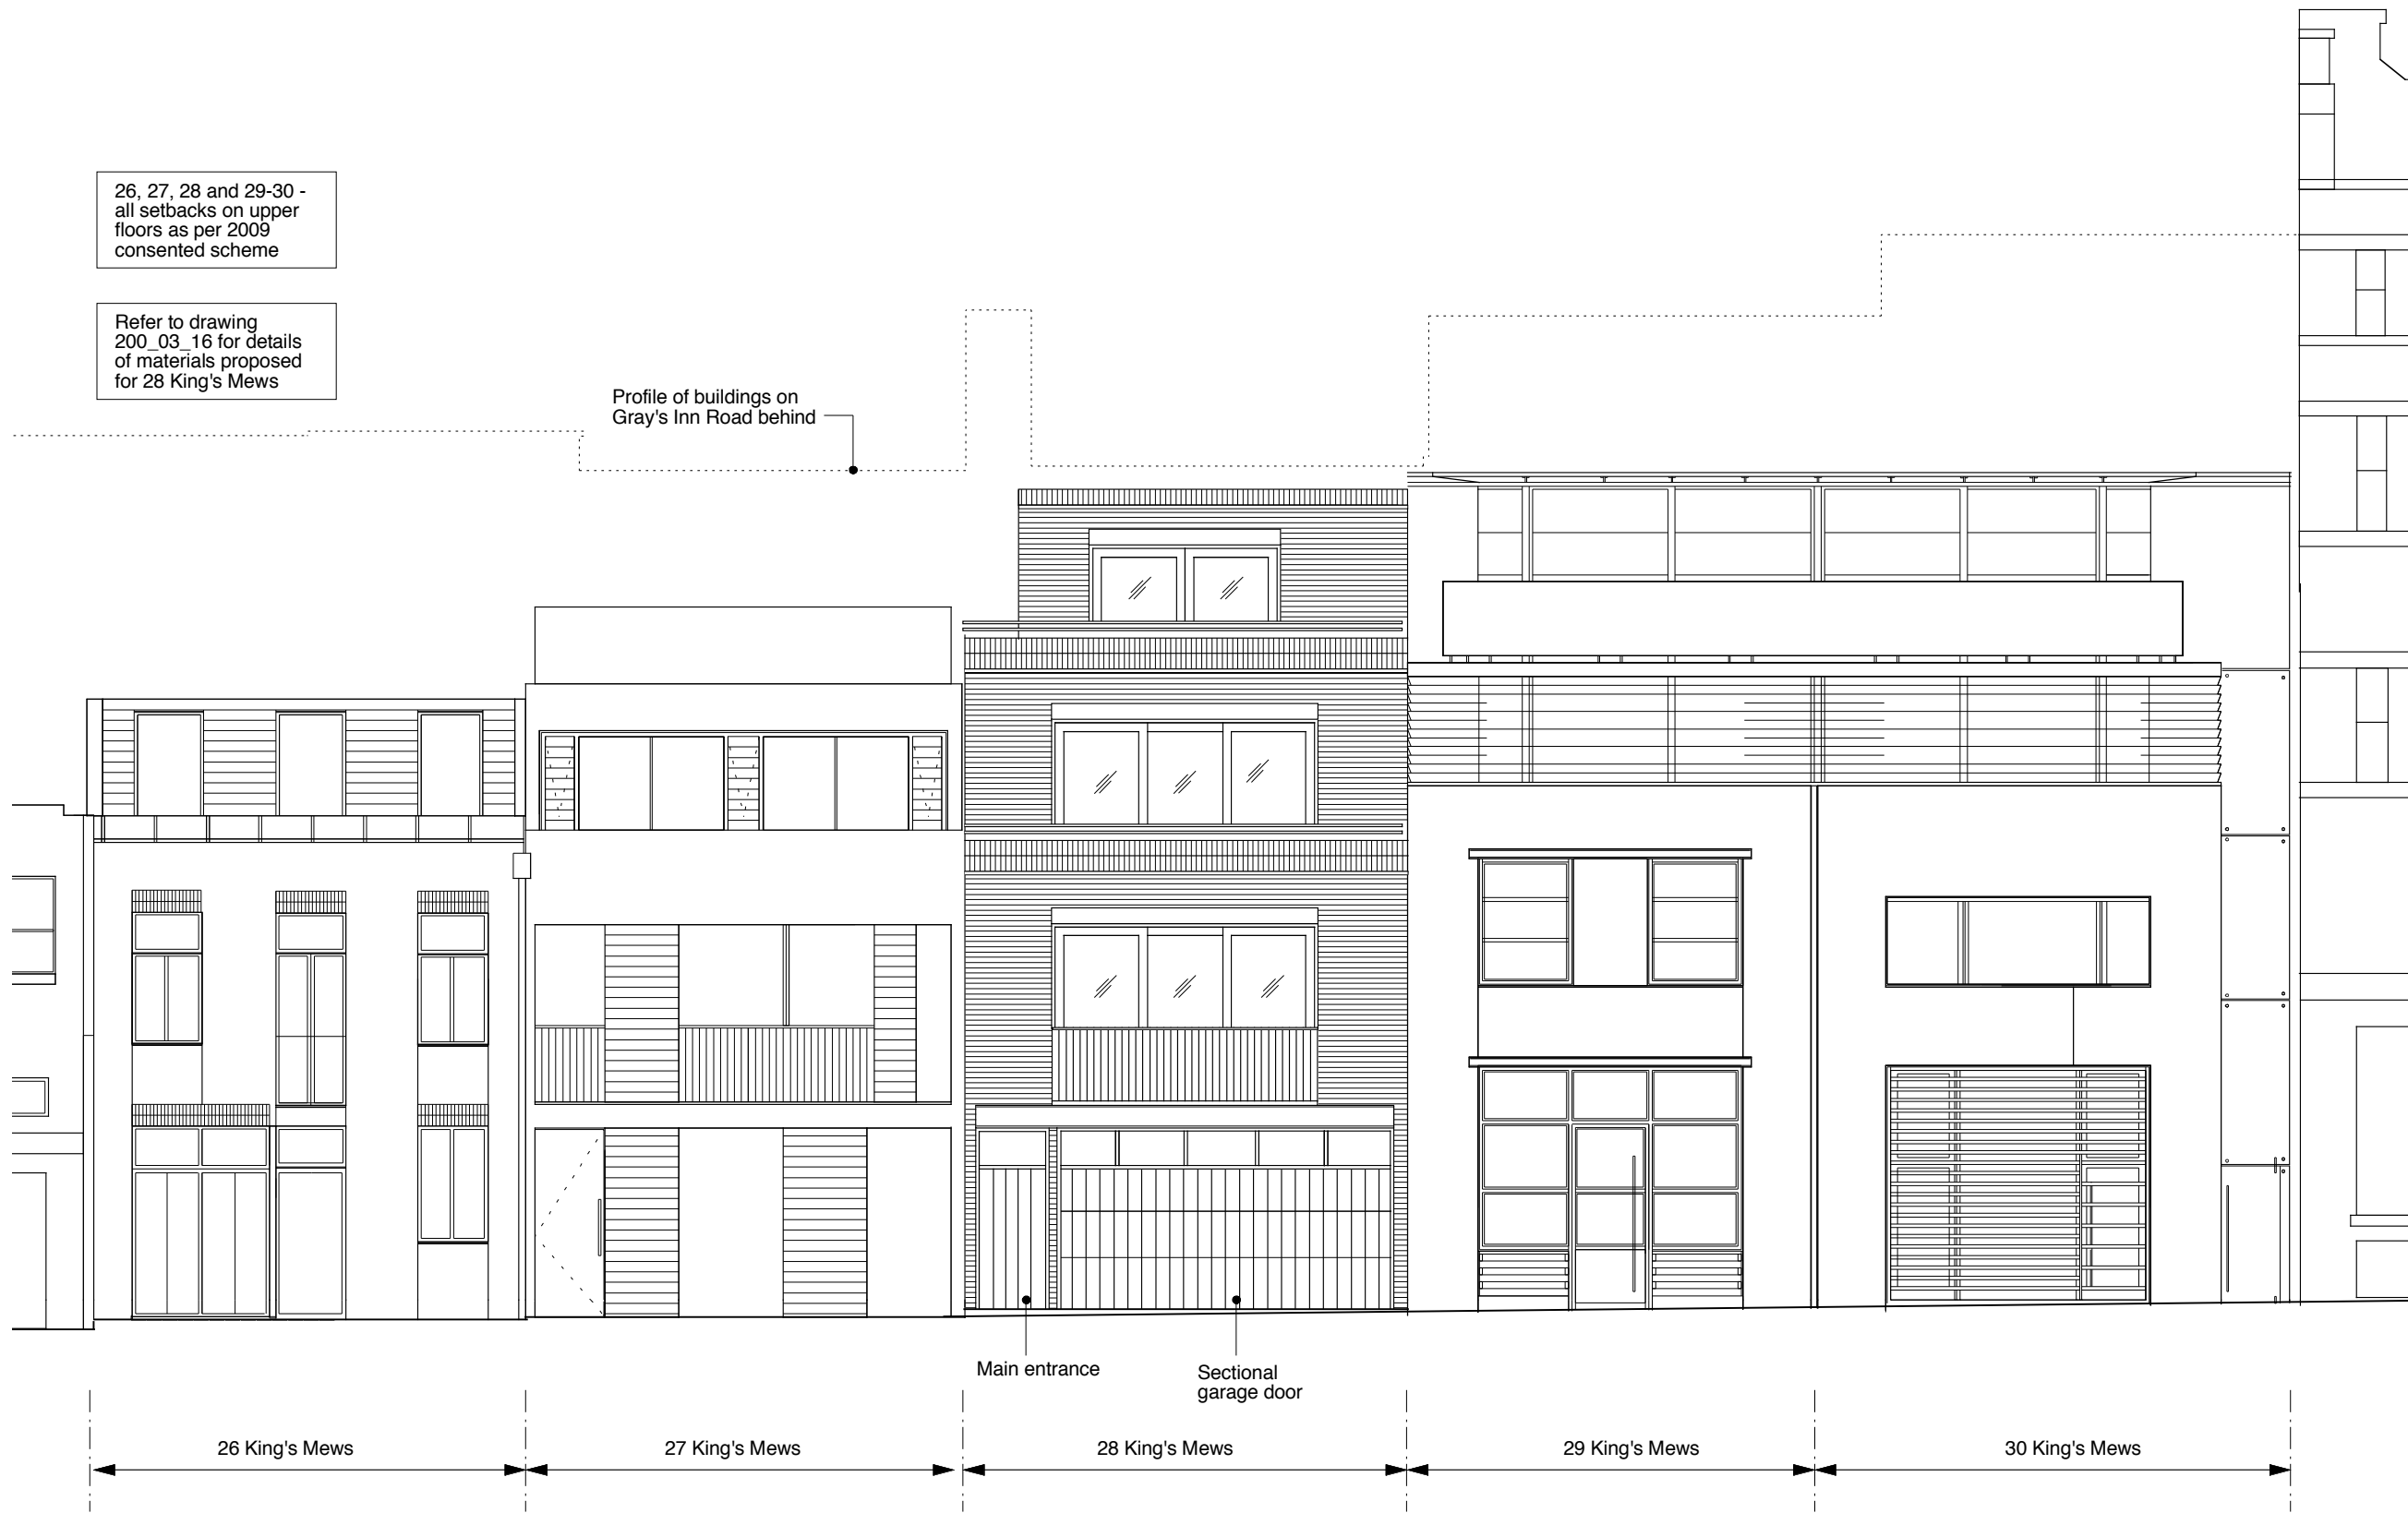

Main entrance

Sectional garage door

26 King's Mews

27 King's Mews

28 King's Mews

29 King's Mews


30 King's Mews

PROPOSED FRONT ELEVATION

SCALE

0 (metres)

5

 

CLIENT

**MR AND MRS
 MACDONAGH**

JOB TITLE

**28 KING'S MEWS
 LONDON
 WC1**

DRAWING TITLE

**PROPOSED FRONT
 ELEVATION - SET WITHIN
 NEW STREETSCENE**

SCALE

1:100@A3

DATE

25.05.12

FT ARCHITECTS LTD

Hamilton House
 Mabledon Place
 Bloomsbury
 WC1H 9BB

020 7953 0388


www.ftarchitects.co.uk

DRAWING No.


200_03_17

REVISION

-

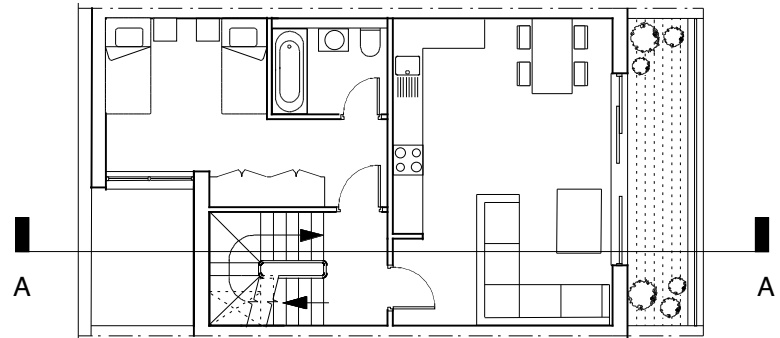

SECTION CUT
(2ND FLOOR PLAN SHOWN AT 1:150)

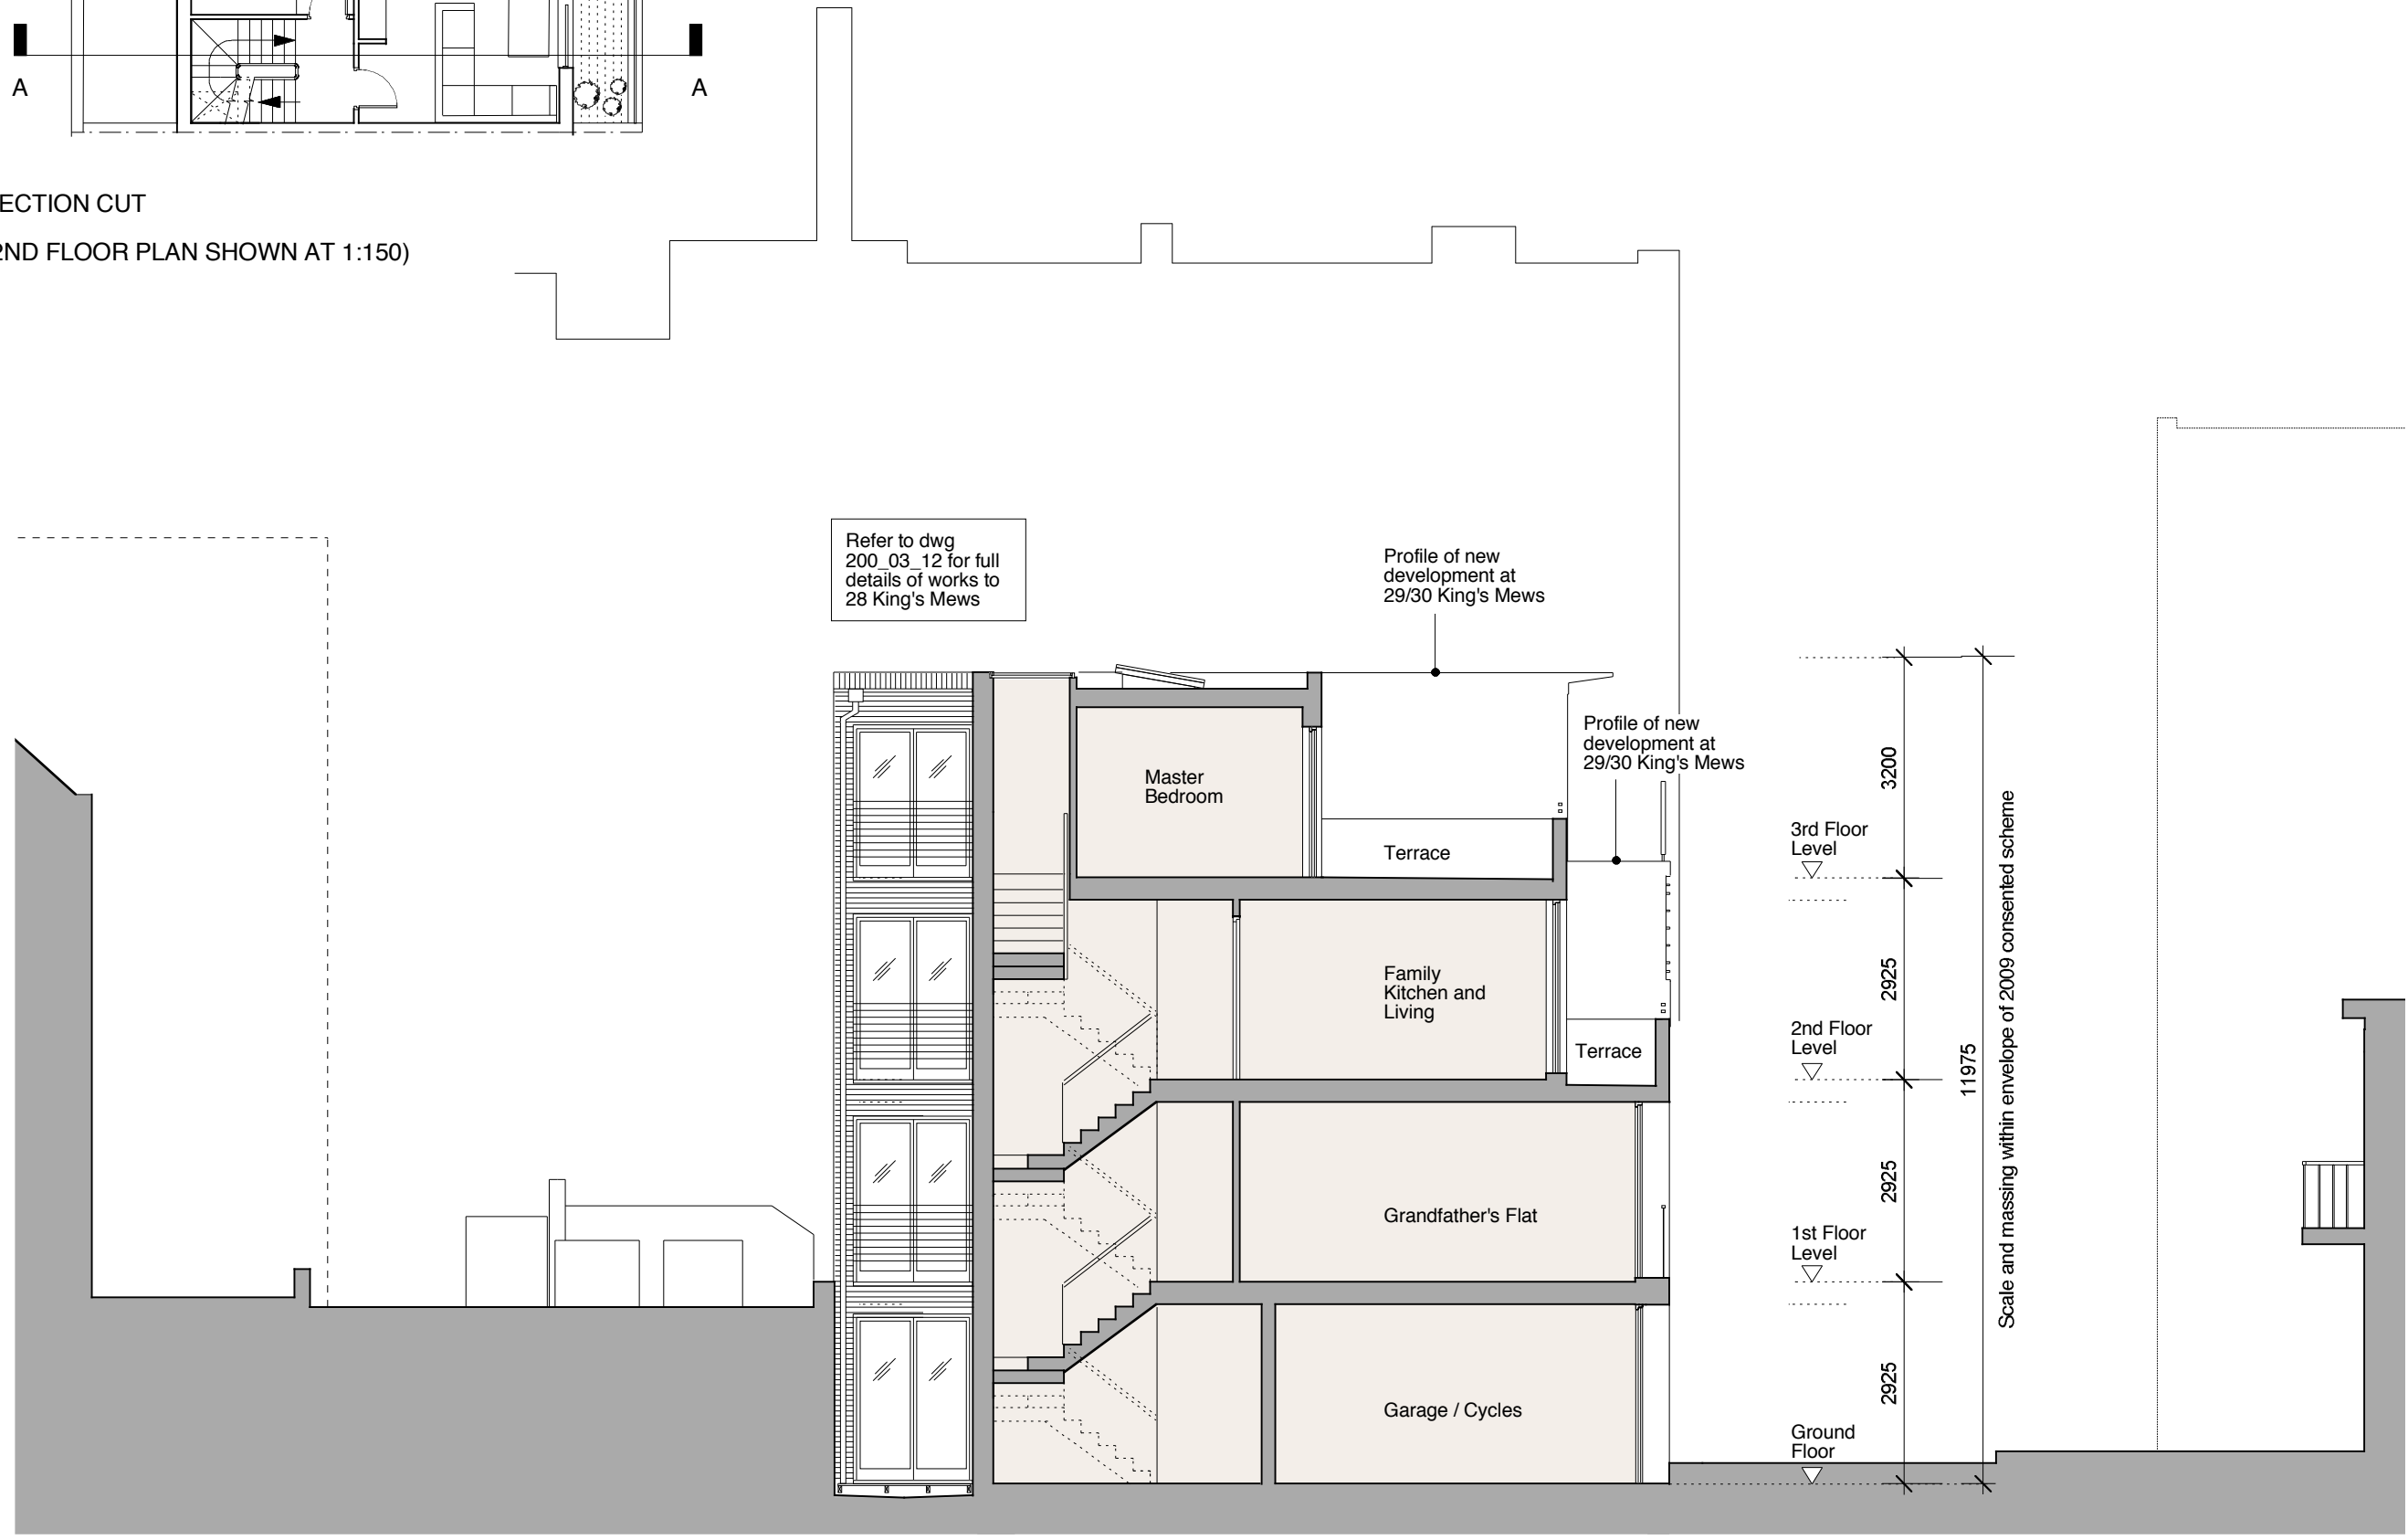

GENERAL NOTES:
DO NOT SCALE FROM THIS DRAWING.
ALL DIMENSIONS MUST BE CHECKED ON SITE AND ANY DISCREPANCIES VERIFIED WITH THE ARCHITECT.

CLIENT
MR AND MRS MACDONAGH

JOB TITLE
28 KING'S MEWS LONDON WC1

DRAWING TITLE
PROPOSED LONG SECTION AA - SHOWING NEW 29/30 DEVELOPMENT BEYOND

SCALE	DATE
1:100@A3	25.05.12

FT ARCHITECTS LTD
Hamilton House
Mabledon Place
Bloomsbury
WC1H 9BB
020 7953 0388
www.ftarchitects.co.uk

DRAWING No.	REVISION
200_03_18	-

PROPOSED LONG SECTION AA

