




Please note that construction must only commence once planning, building control and any other approvals have been received. It is the responsibility of the owner/contractor to commence prior to these approvals.

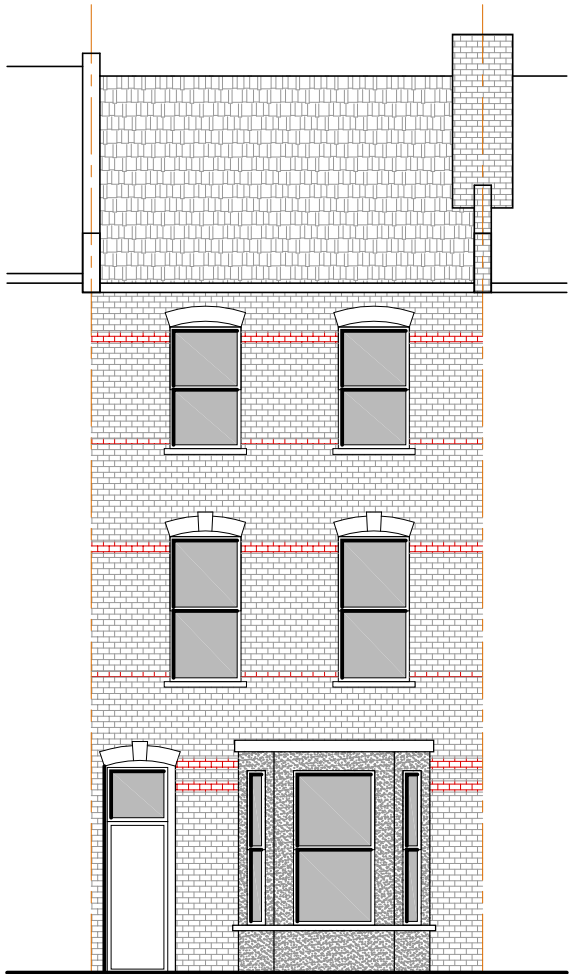



Existing Front Elevation
Scale 1:100

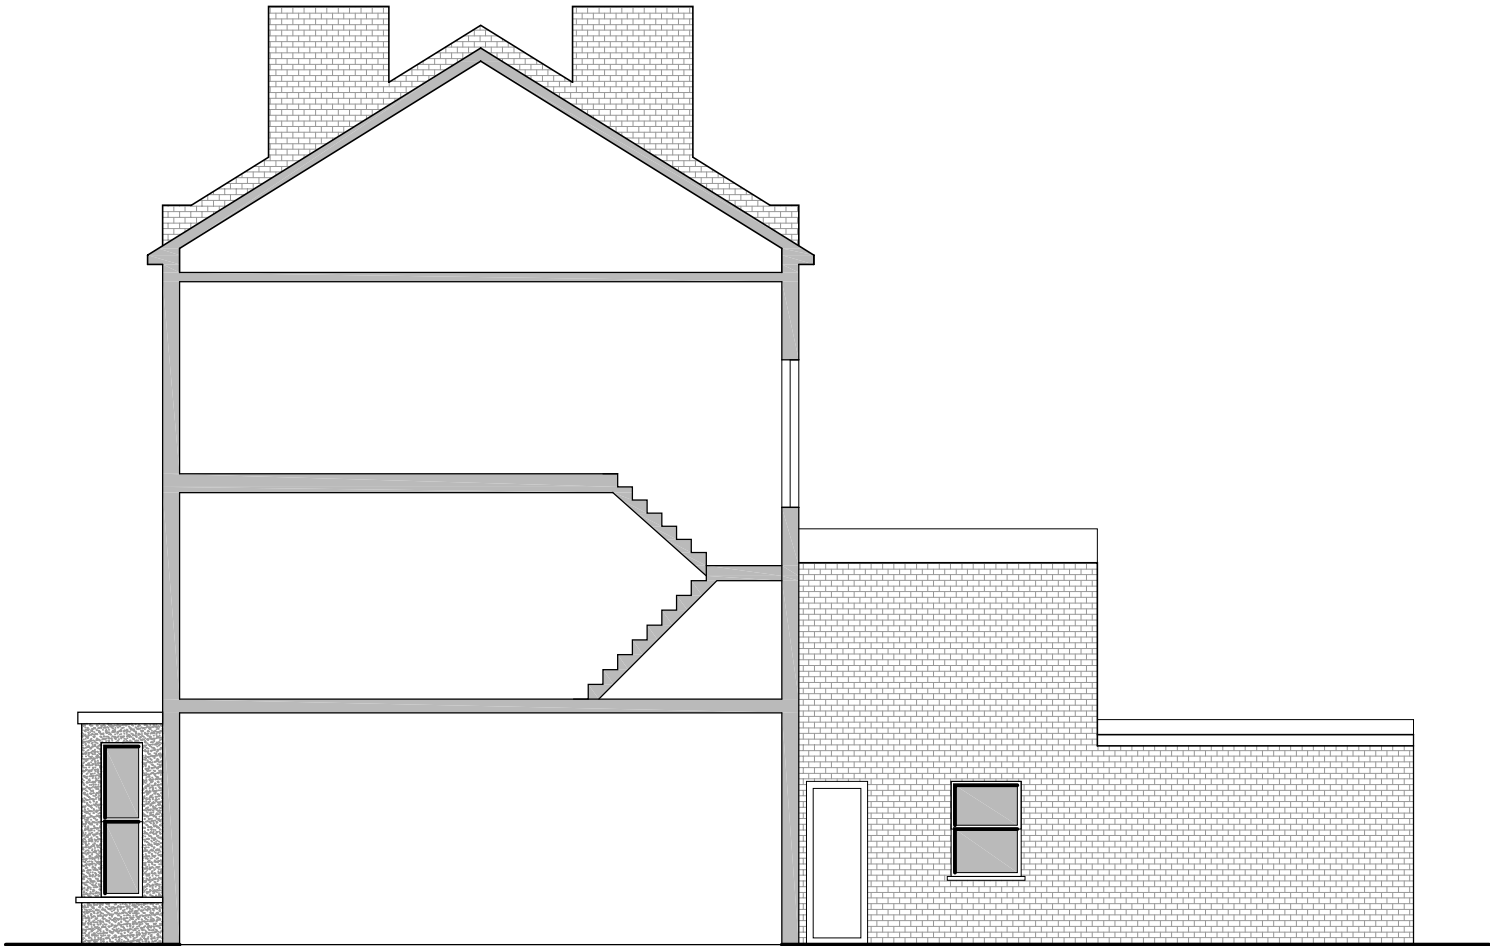

Existing Side Elevation
Scale 1:100

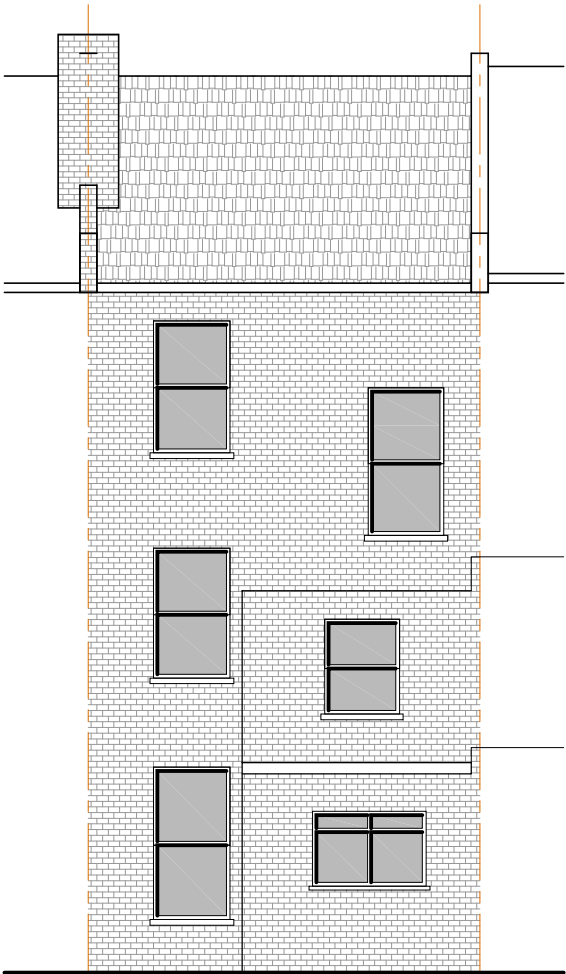

Existing Rear Elevation
Scale 1:100

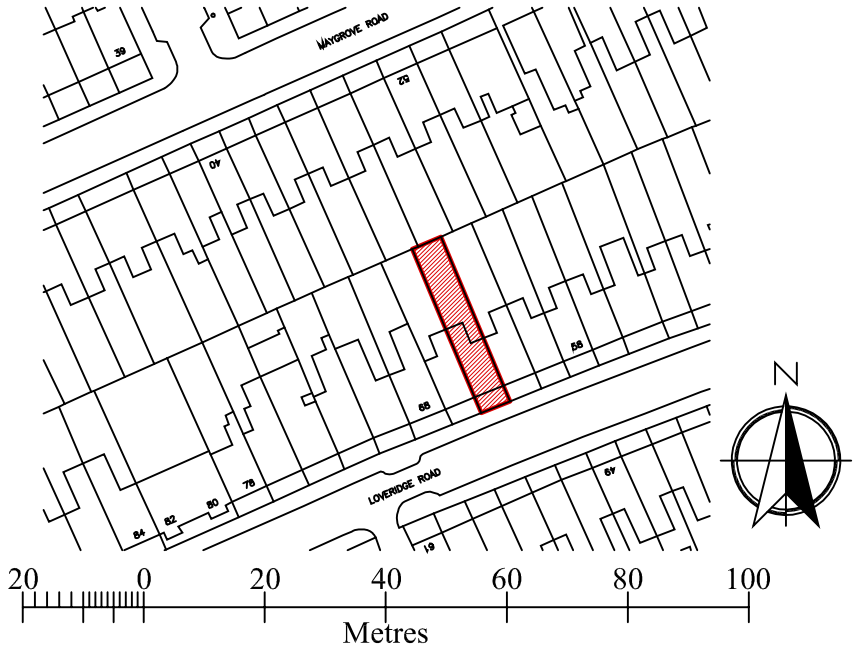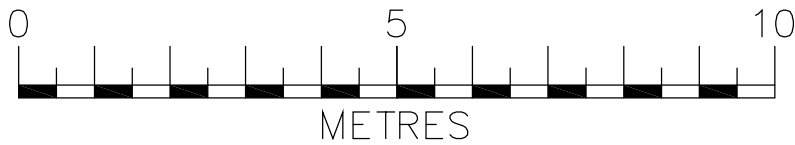

IMPORTANT GENERAL NOTE The specification is to be read in conjunction with the plans/section details, and other associated Structural details as may be provided. All work is to be carried out to the Local Authority Planning and Building Regulations Approval, and the Codes of Practice and British Standards as necessary. All dimensions, levels, sizes, positions and locations of particulars as indicated on drawings are to be verified by the appointed Contractor on site prior to engaging in works. Any discrepancies must be reported to the Architect/Surveyor/Engineer or responsible person/s immediately. The Contractor is responsible for ensuring compliance with the CDM Regulations, and appropriate Health & Safety on site precautions. The Client/Building Owner must obtain any necessary PARTY WALL AGREEMENTS, prior to engaging in the works on site.	Revision	Date	Description	Scale	Client Mr K Patel
				A3 @ 1:100	
				Revision	Existing Elevations
				Jun-12	
				Drawn By	
				HAS/AP	Site Address 64 Loveridge Road London NW6 2DT
					 CONSTRUCT 360 ARCHITECTURAL BUILDING DESIGN www.DontMoveExtend.com info@construct360.co.uk 13 Oakdale Avenue, Kenton, HA3 0UJ Tel: 0208 206 0011 Drawing Number LR64-1002