


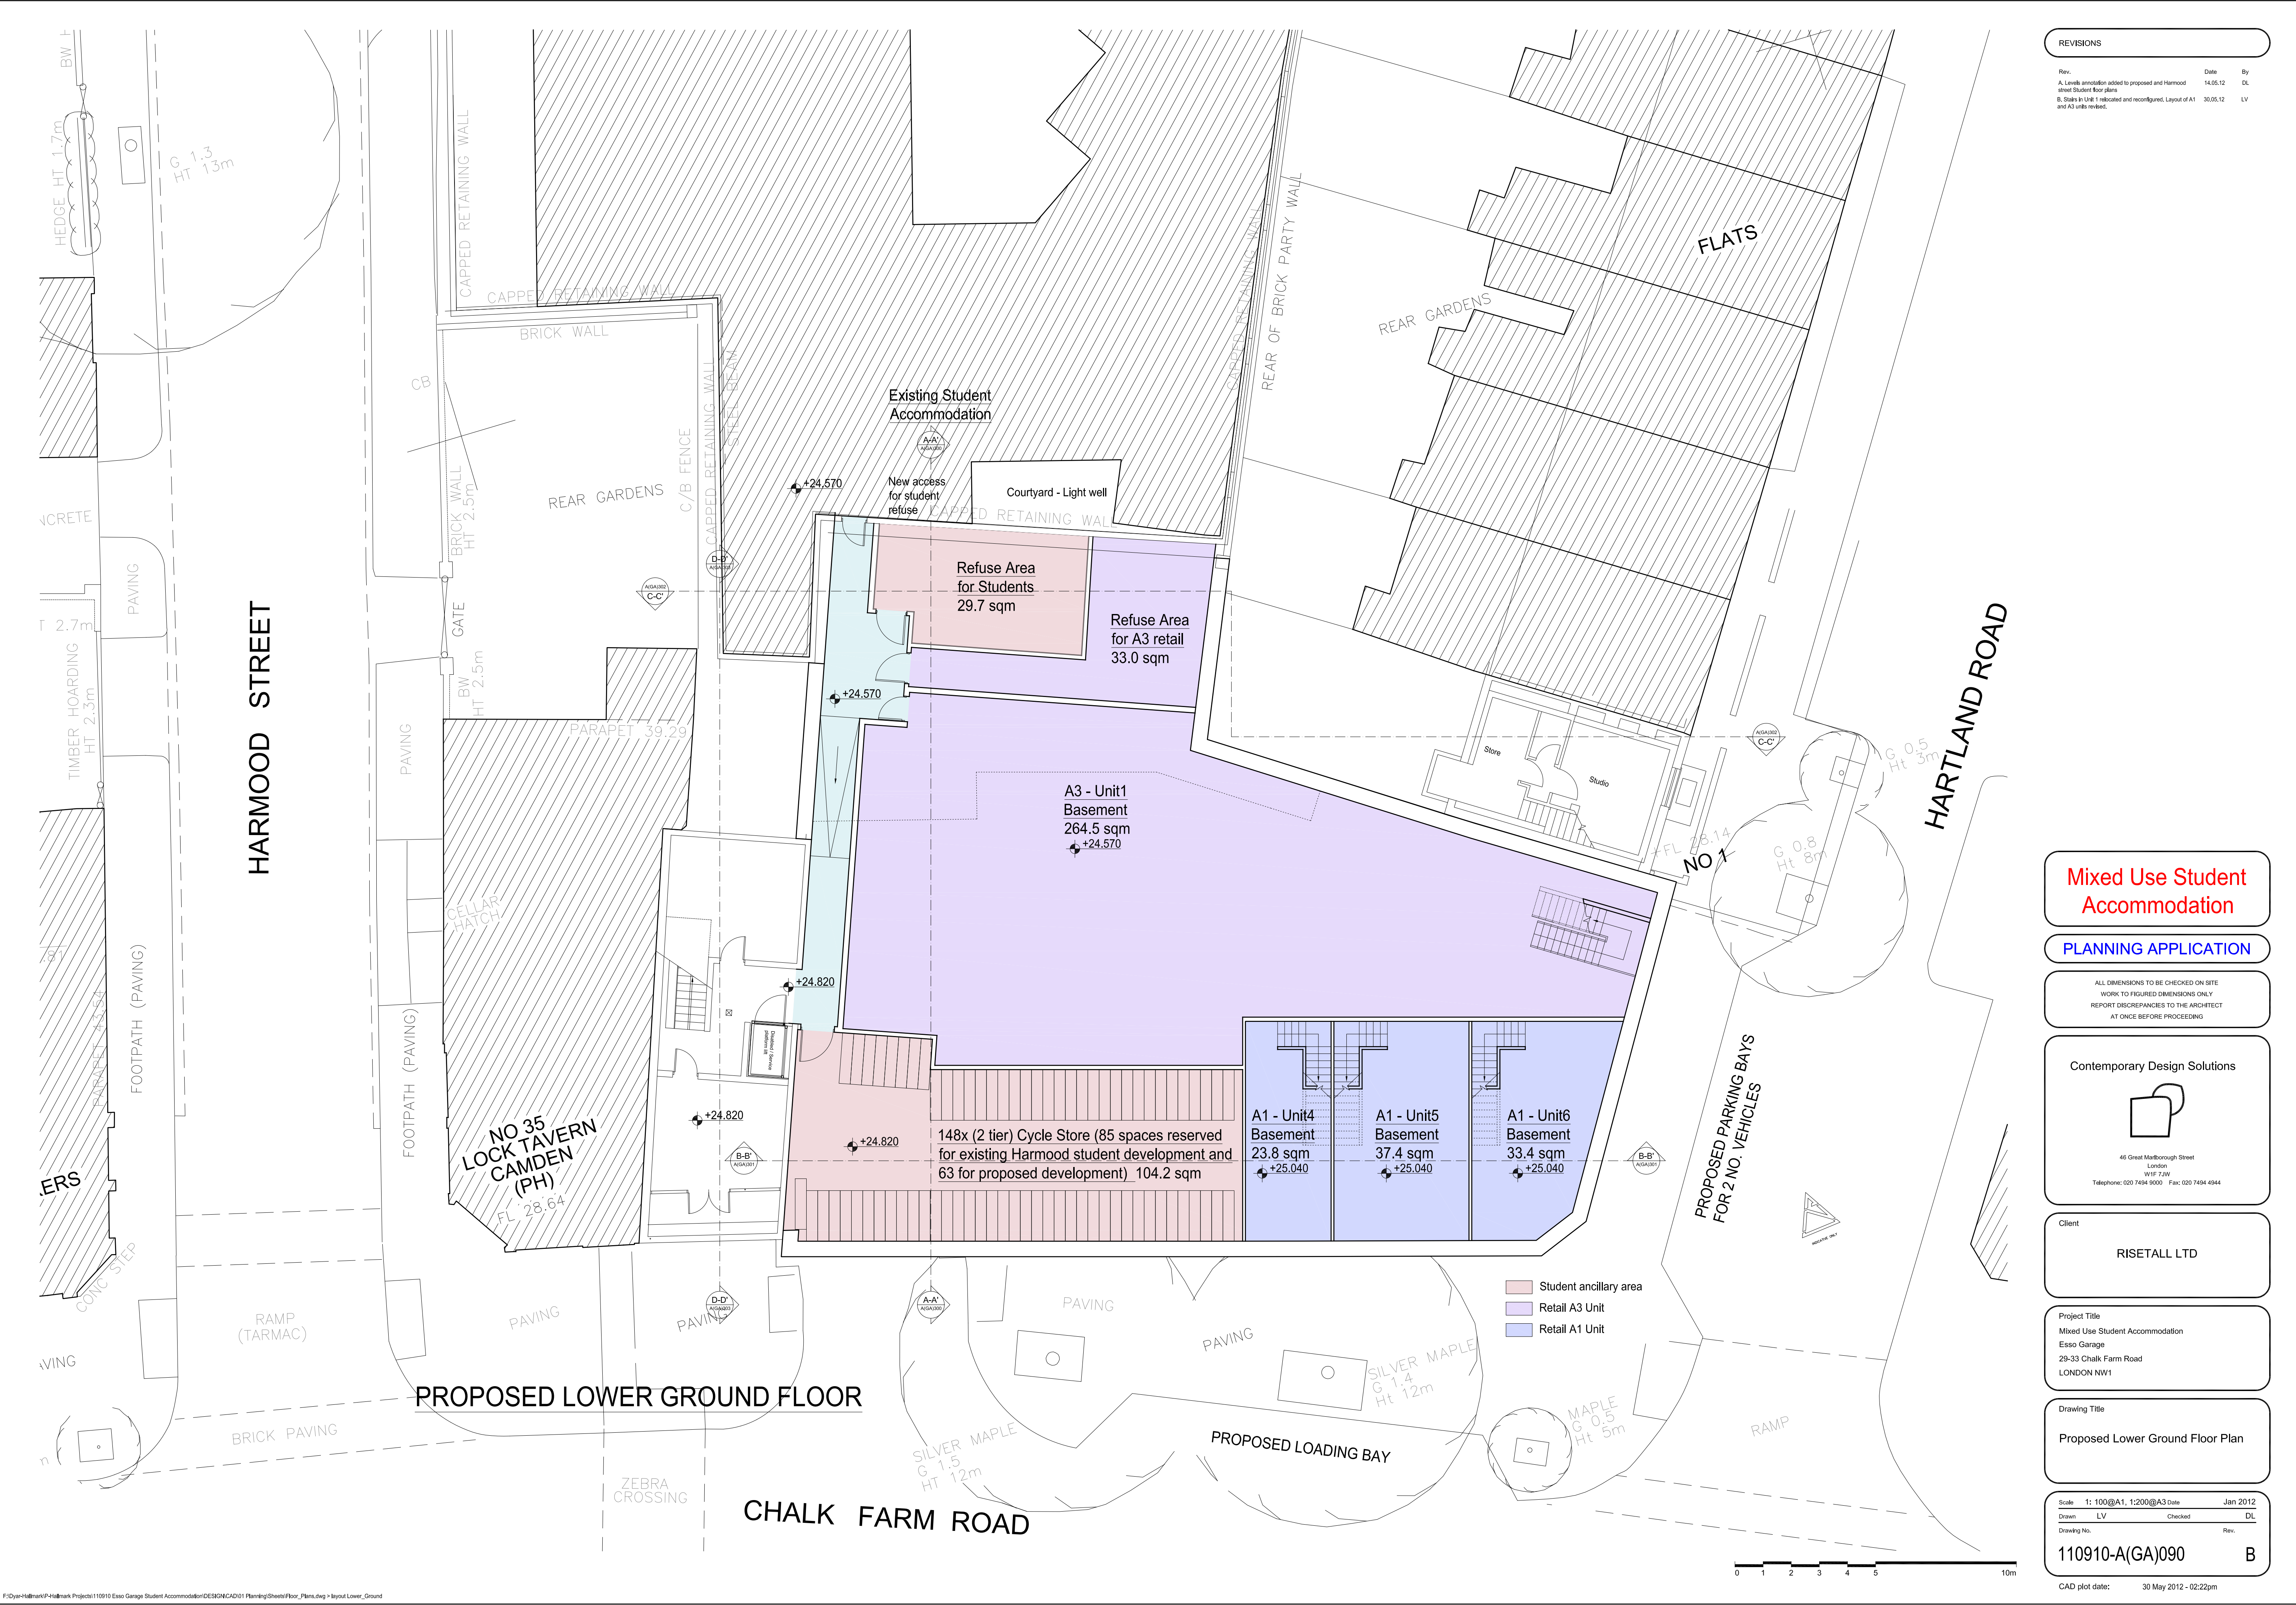

REVISIONS

Rev.	Date	By
A.	14.05.12	DL
B.	30.05.12	LV

A. Levels annotation added to proposed and Harwood street Student floor plans
B. Units in Unit 1 relocated and reconfigured. Layout of A1 and A3 units revised.

Mixed Use Student Accommodation

PLANNING APPLICATION

ALL DIMENSIONS TO BE CHECKED ON SITE
WORK TO FIGURED DIMENSIONS ONLY
REPORT DISCREPANCIES TO THE ARCHITECT
AT ONCE BEFORE PROCEEDING

Contemporary Design Solutions



46 Great Marlborough Street
London
W1F 7JW
Telephone: 020 7494 9000 Fax: 020 7494 4944

Client

RISETALL LTD

Project Title
Mixed Use Student Accommodation
Esso Garage
29-33 Chalk Farm Road
LONDON NW1

Drawing Title

Proposed Lower Ground Floor Plan

Scale 1: 100@A1, 1:200@A3 Date Jan 2012

Drawn LV Checked DL

Drawing No. Rev.

110910-A(GA)090 B

CAD plot date: 30 May 2012 - 02:22pm