


Existing Second Floor
Entrance Plan
Scale 1:100 @ A3

Main Stair

KITCHEN/ DINING

LIVING SPACE

FITZROY STREET

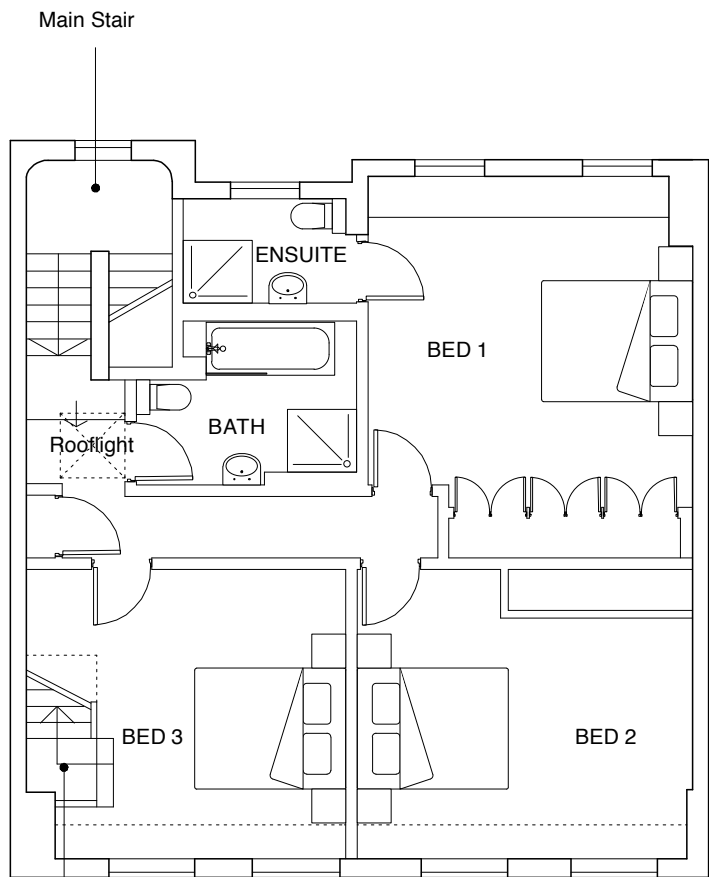

Existing Third Floor Plan
Scale 1:100 @ A3

Main Stair

Rooflight

BATH

ENSUITE


BED 1

BED 2

BED 3

Stair up to roof

FITZROY STREET

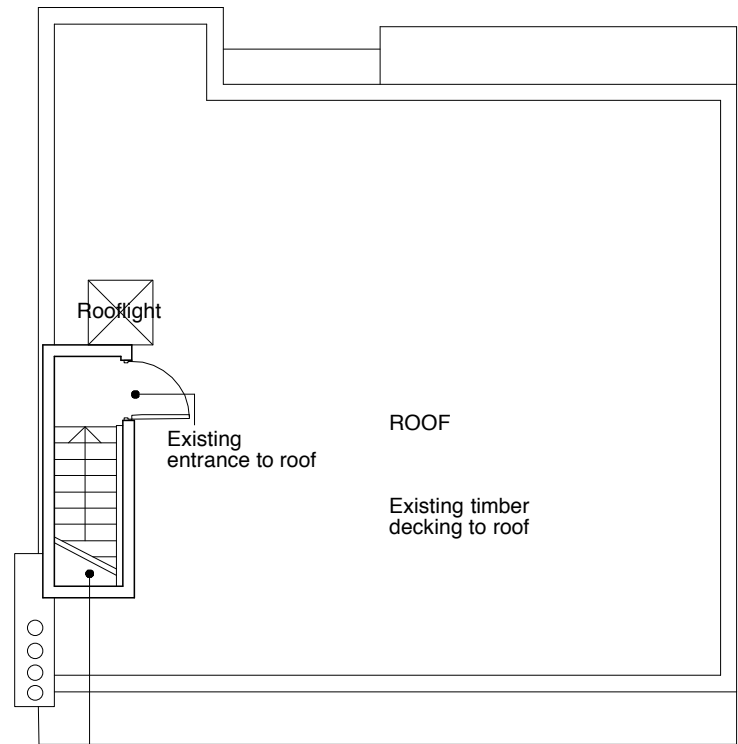

Existing Fourth Floor Plan
Scale 1:100 @ A3

Rooflight



Existing entrance to roof

ROOF

Existing timber decking to roof

Stair down to 4th floor

FITZROY STREET

 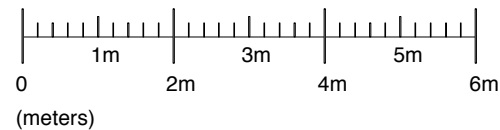

NOTES:

DO NOT SCALE FROM THIS DRAWING.

DIMENSIONS SHOULD BE CHECKED ON SITE
AND ANY DISCREPANCIES VERIFIED WITH
THE ARCHITECT.

DATE	DESCRIPTION	REV
15.06.12	Existing stair enclosure removed	A

ARCHITECTS:

campbellarchitects

133 Harrow Road Paddington W2 1JP t: 020 7258 7711
e: info@campbellarchitects.co.uk www.campbellarchitects.co.uk

CLIENT:

galileo

PROJECT:

27-29 FITZROY STREET

STATUS:

PLANNING

DRAWING TITLE:

Existing Plans

SCALE:

1:100 @ A3

DATE:

28.07.11

ALL DIMENSIONS TO BE CHECKED ON SITE
DO NOT SCALE
THIS DRAWING IS COPYRIGHT

DRAWING NUMBER:

1226_00_101

REVISION:

A