


FITZROY STREET


**Proposed Second Floor
Entrance Plan**
Scale 1:100 @ A3

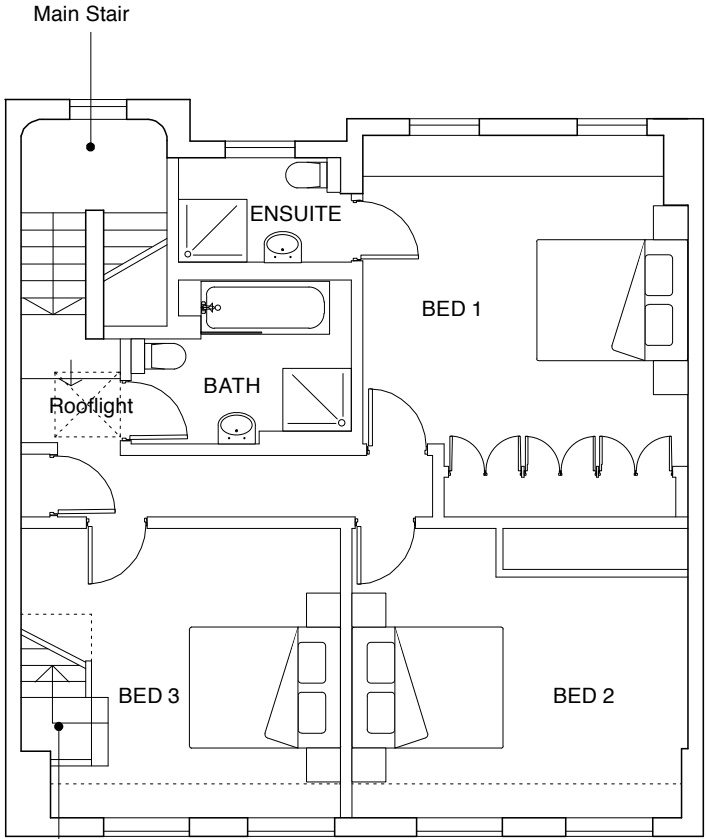

Existing stair
up to roof

FITZROY STREET

Proposed Third Floor Plan
Scale 1:100 @ A3

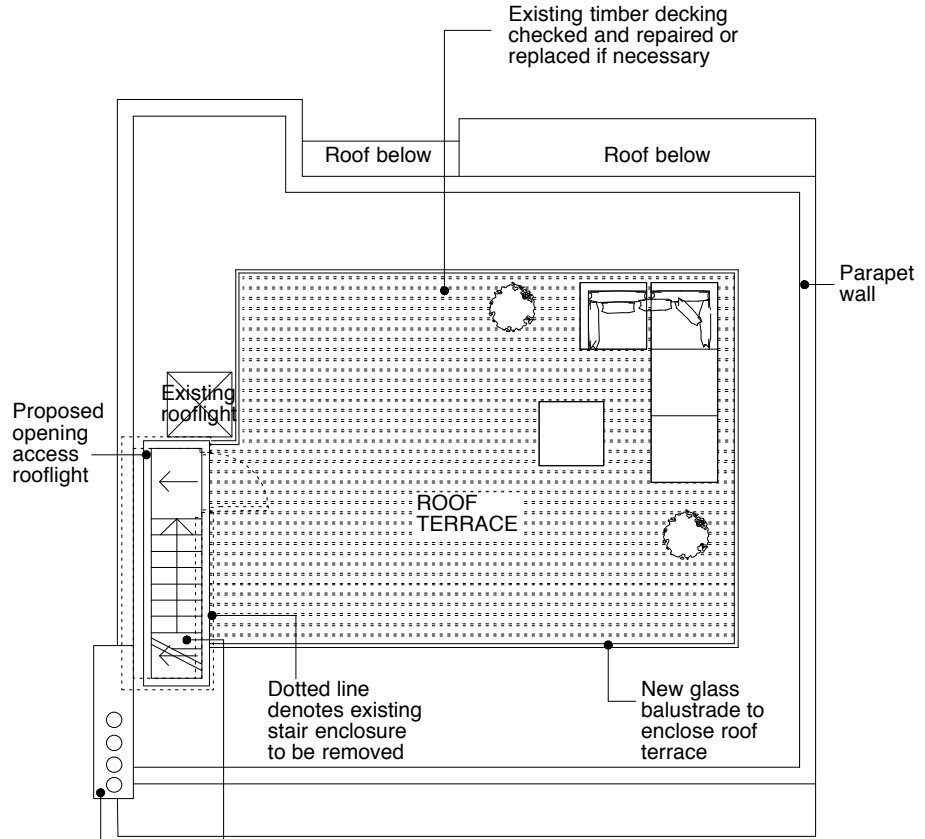


Existing chimney

Existing stair
down to 4th
floor

FITZROY STREET

Proposed Fourth Floor Plan
Scale 1:100 @ A3

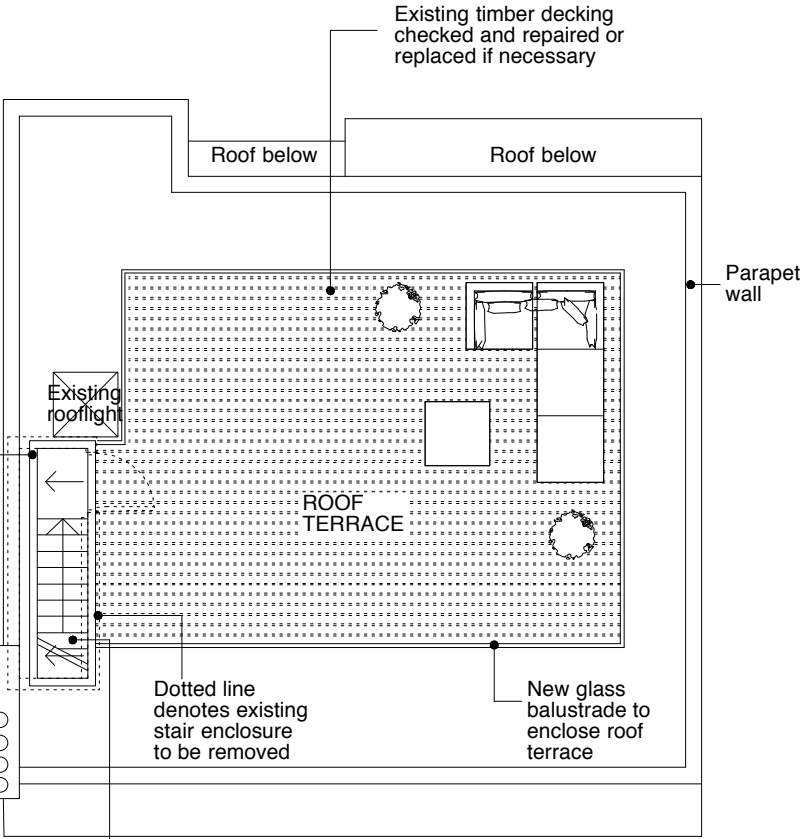


Existing chimney

Existing stair
down to 4th
floor

FITZROY STREET

Proposed Roof Plan
Scale 1:100 @ A3

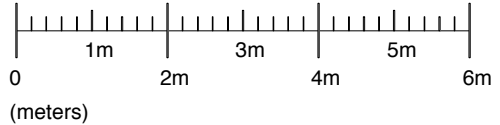

NOTES:

DO NOT SCALE FROM THIS DRAWING.

DIMENSIONS SHOULD BE CHECKED ON SITE
AND ANY DISCREPENCIES VERIFIED WITH
THE ARCHITECT.

DATE	DESCRIPTION	REV
15.06.12	Existing stair enclosure removed	A

ARCHITECTS:

campbellarchitects

133 Harrow Road Paddington W2 1JP
e: info@campbellarchitects.co.uk t: 020 7258 7711
www.campbellarchitects.co.uk

CLIENT:

galileo

PROJECT:

27-29 FITZROY STREET

STATUS:

PLANNING

DRAWING TITLE:

Proposed Plans

SCALE:

1:100 @ A3

DATE:

28.07.11

ALL DIMENSIONS TO BE CHECKED ON SITE
DO NOT SCALE
THIS DRAWING IS COPYRIGHT

DRAWING NUMBER:

1226_10_101

REVISION:

A