
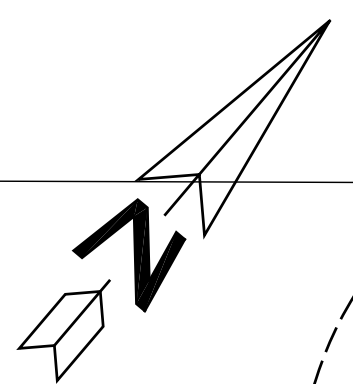


APPENDIX A


Proposed development plans

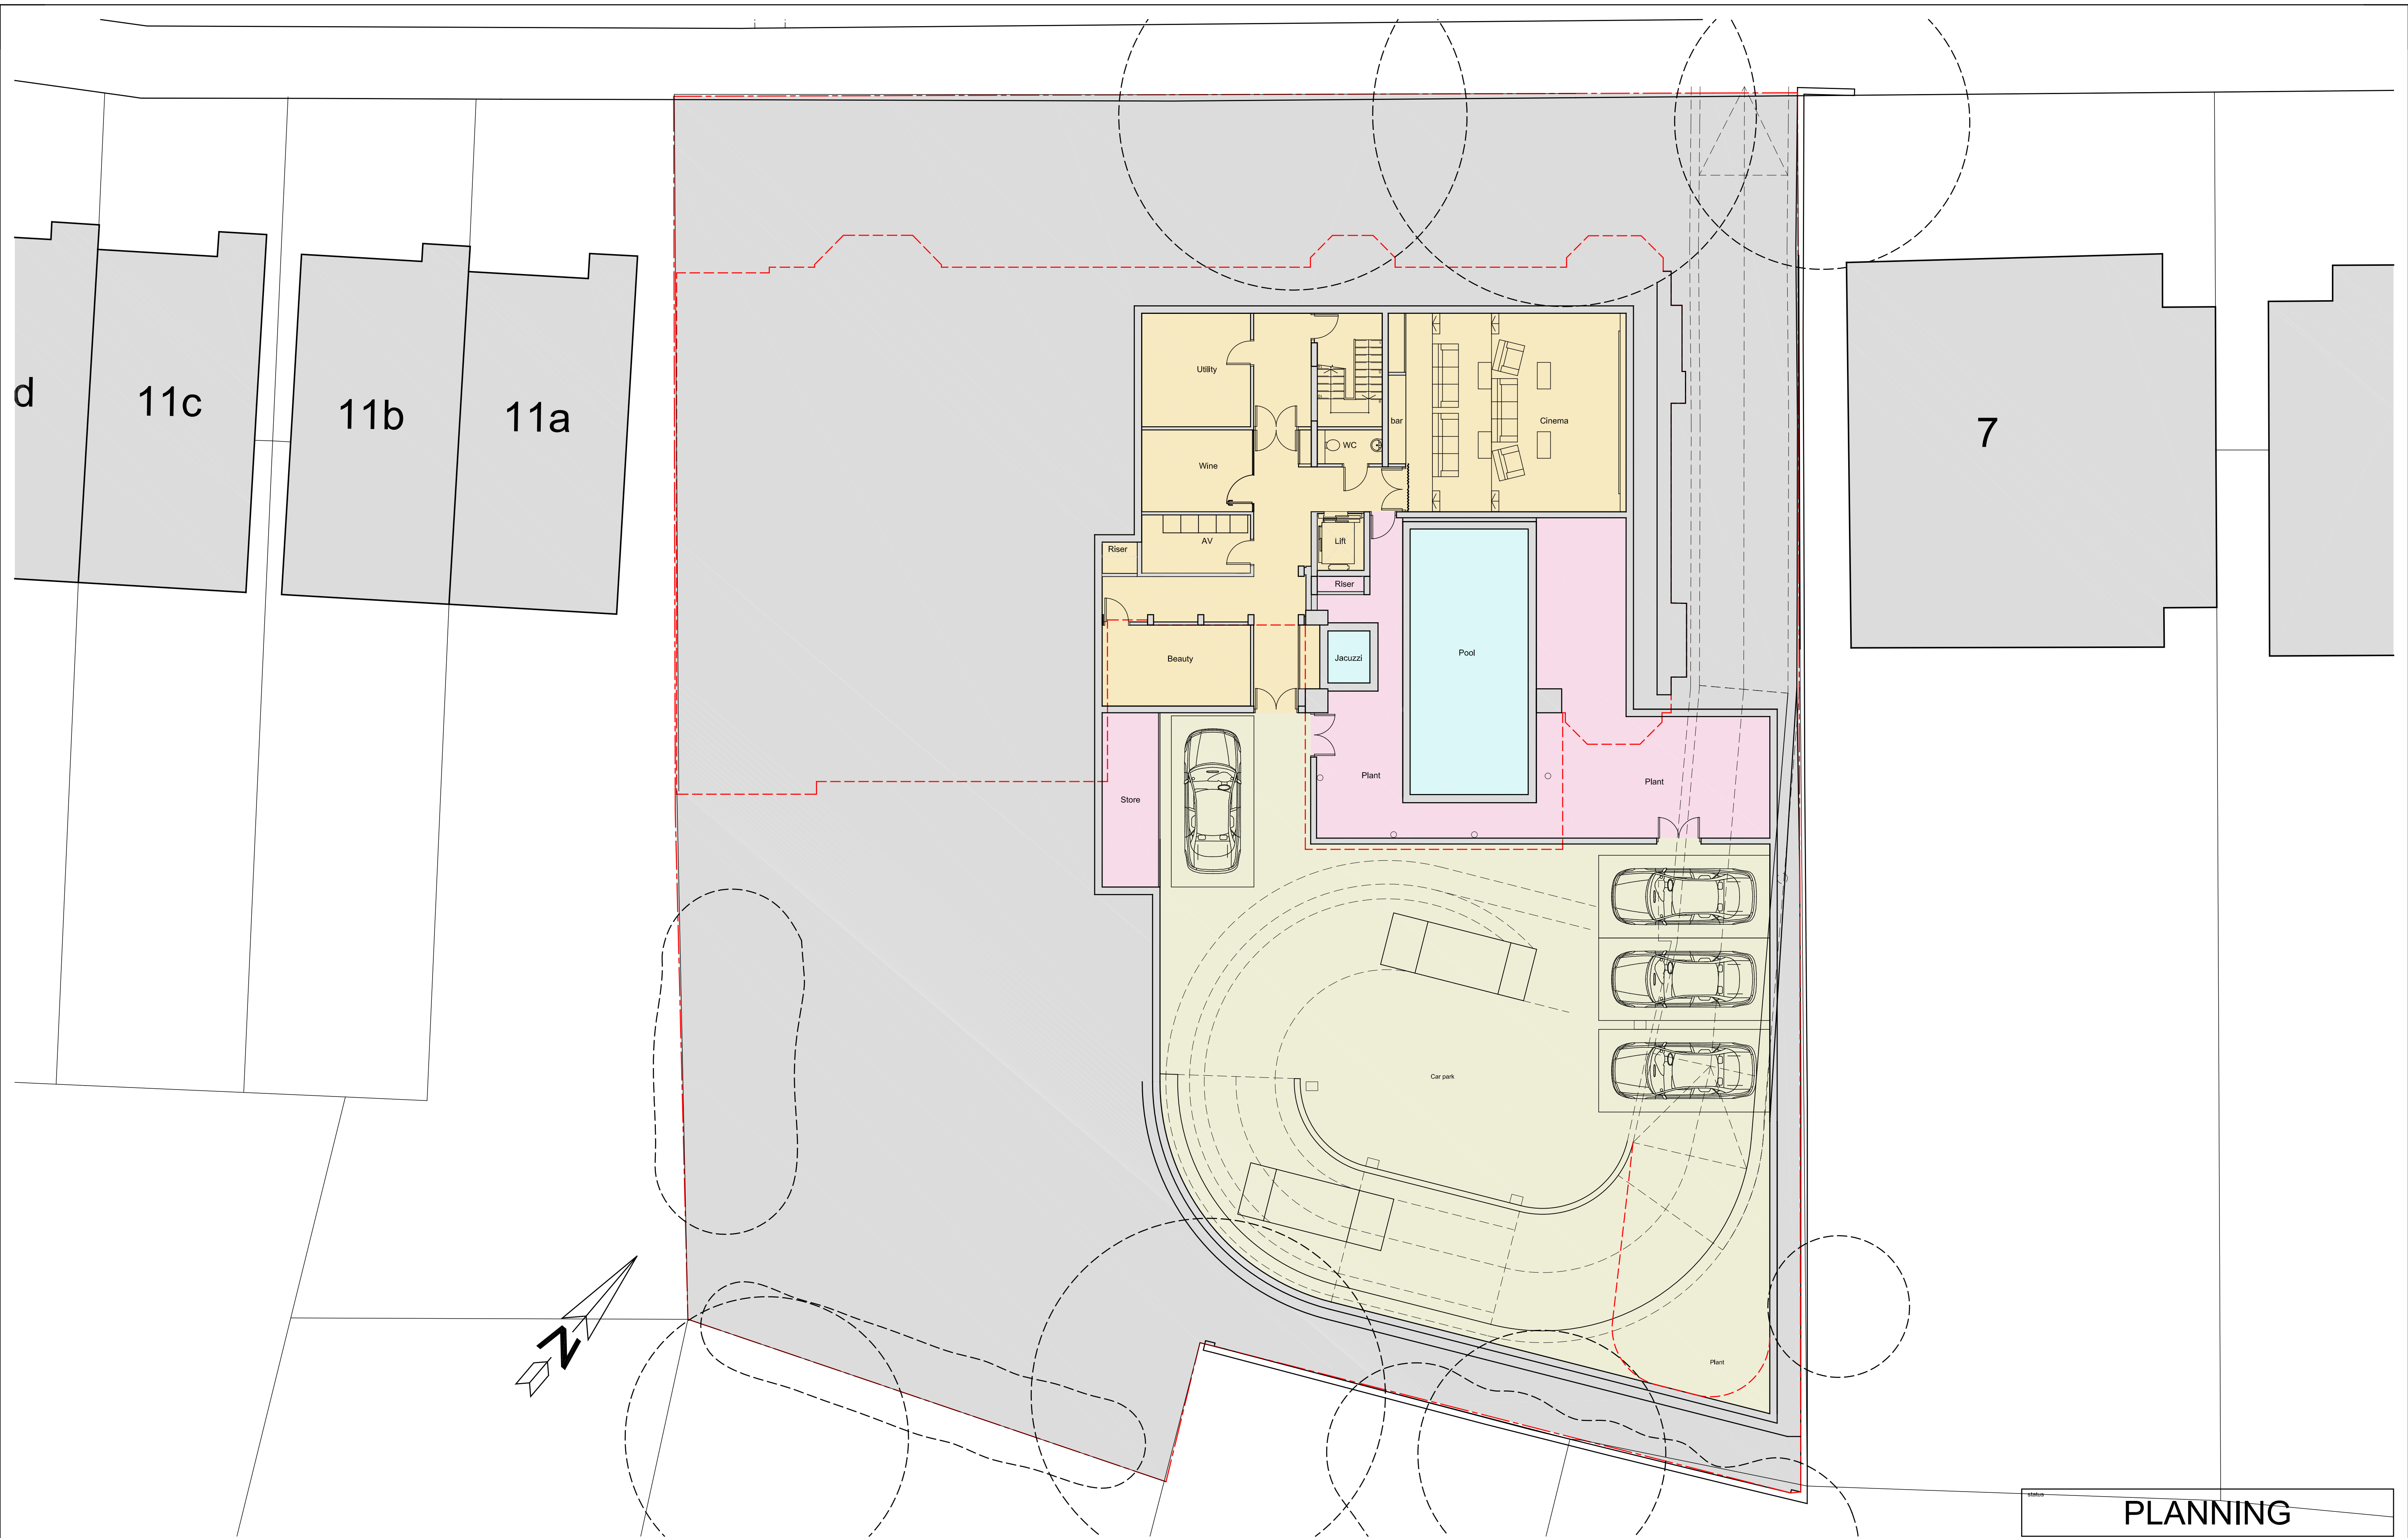

PLANNING

—DO NOT SCALE FROM THIS DRAWING—Verify all dimensions on site—


project 9 Arkwright Road NW3			
title Proposed Basement Floor Plan			
scale 1:100@A1-1:200@A3	authg CSp	draw no.	rev.
date MAY 2012	job no. 804	010-B1	B

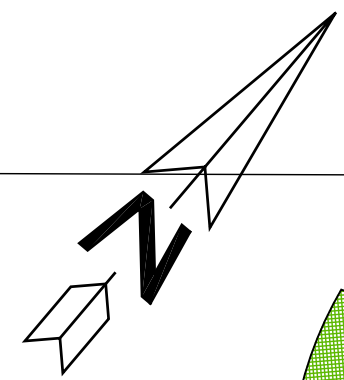

PLANNING

—DO NOT SCALE FROM THIS DRAWING—Verify all dimensions on site

PKS architects	project 9 Arkwright Road NW3		title Proposed Garden Floor Plan	
	scale 1:100@A1-1:200@A3	date MAY 2012	job no. 804	rev. B


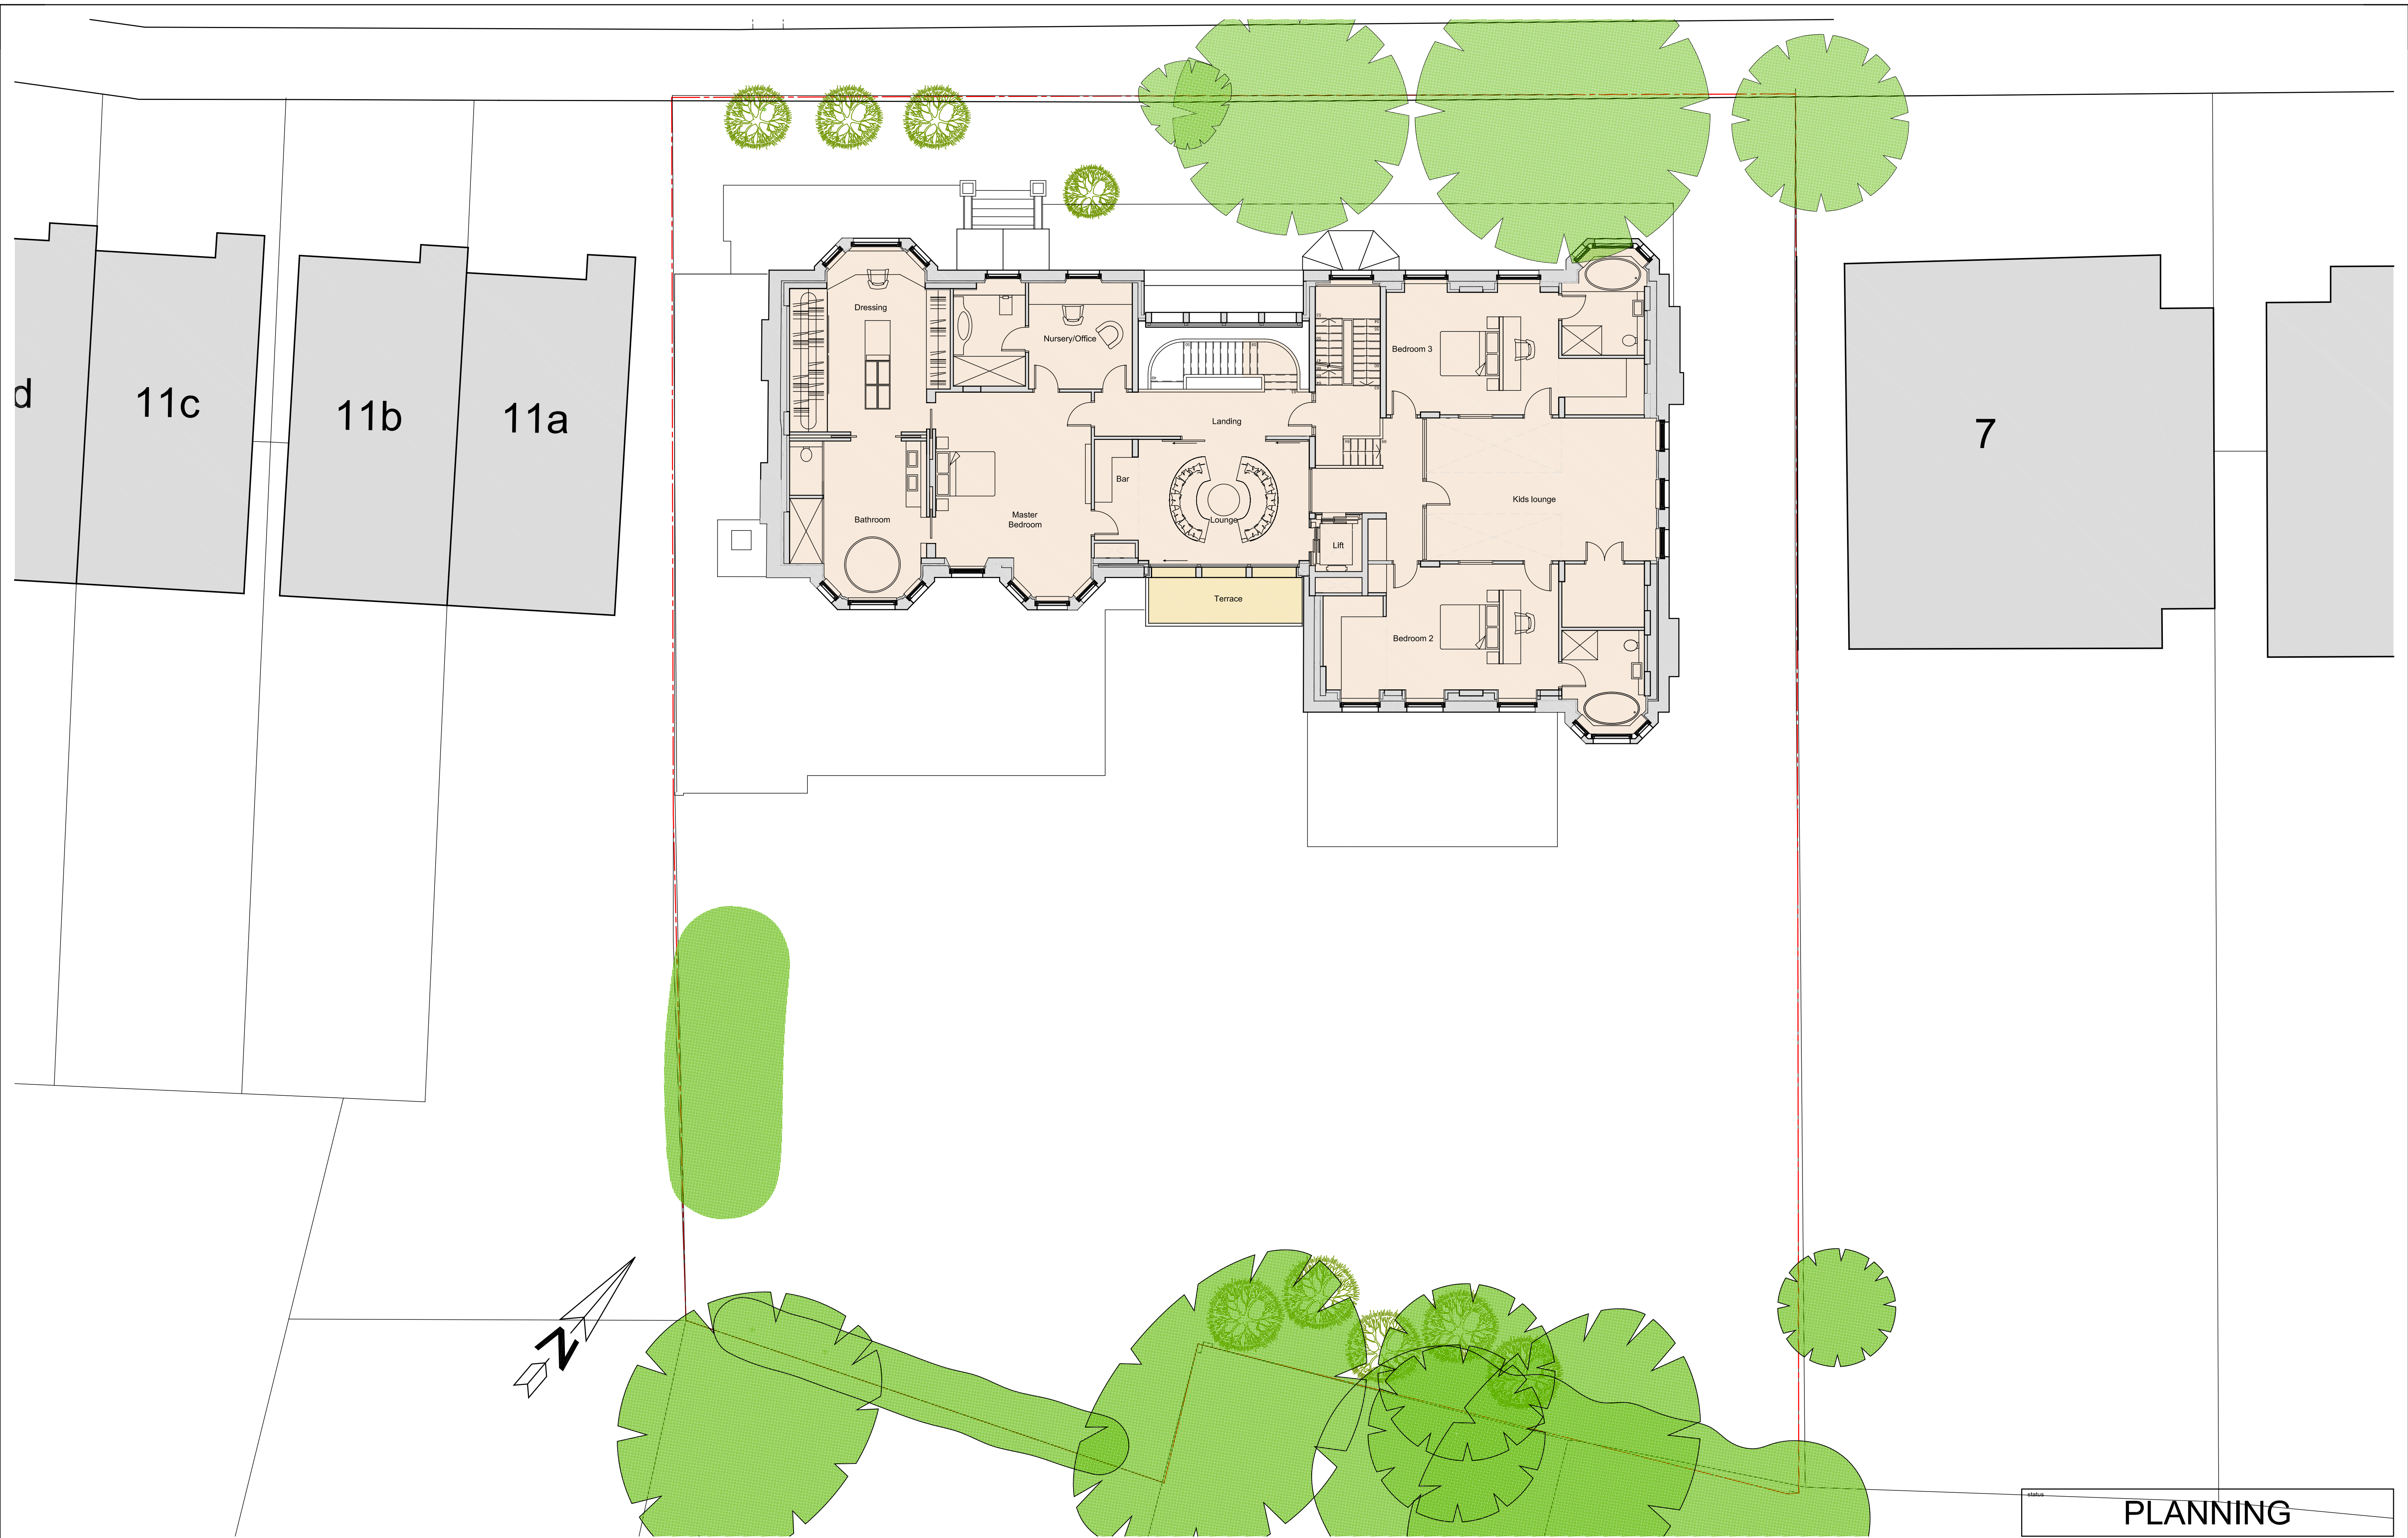


PLANNING

-DO NOT SCALE FROM THIS DRAWING - Verify all dimensions on site

project 9 Arkwright Road NW3			
title Proposed First Floor Plan			
scale 1:100@A1-1:200@A3	authg CSp	draw no.	rev.
date MAY 2012	job no. 804	010-01	B

© PKS Architects LLP 10 Deane House Studios, Greenwood Place, London, NW5 1LB t. 020 7424 4800 f. 020 7424 4801 e. pks@pksarchitects.com

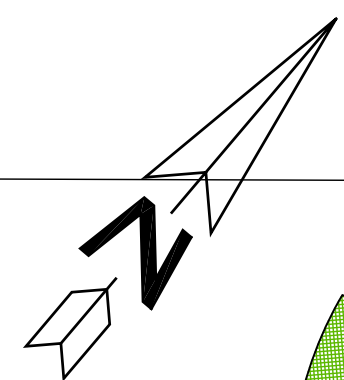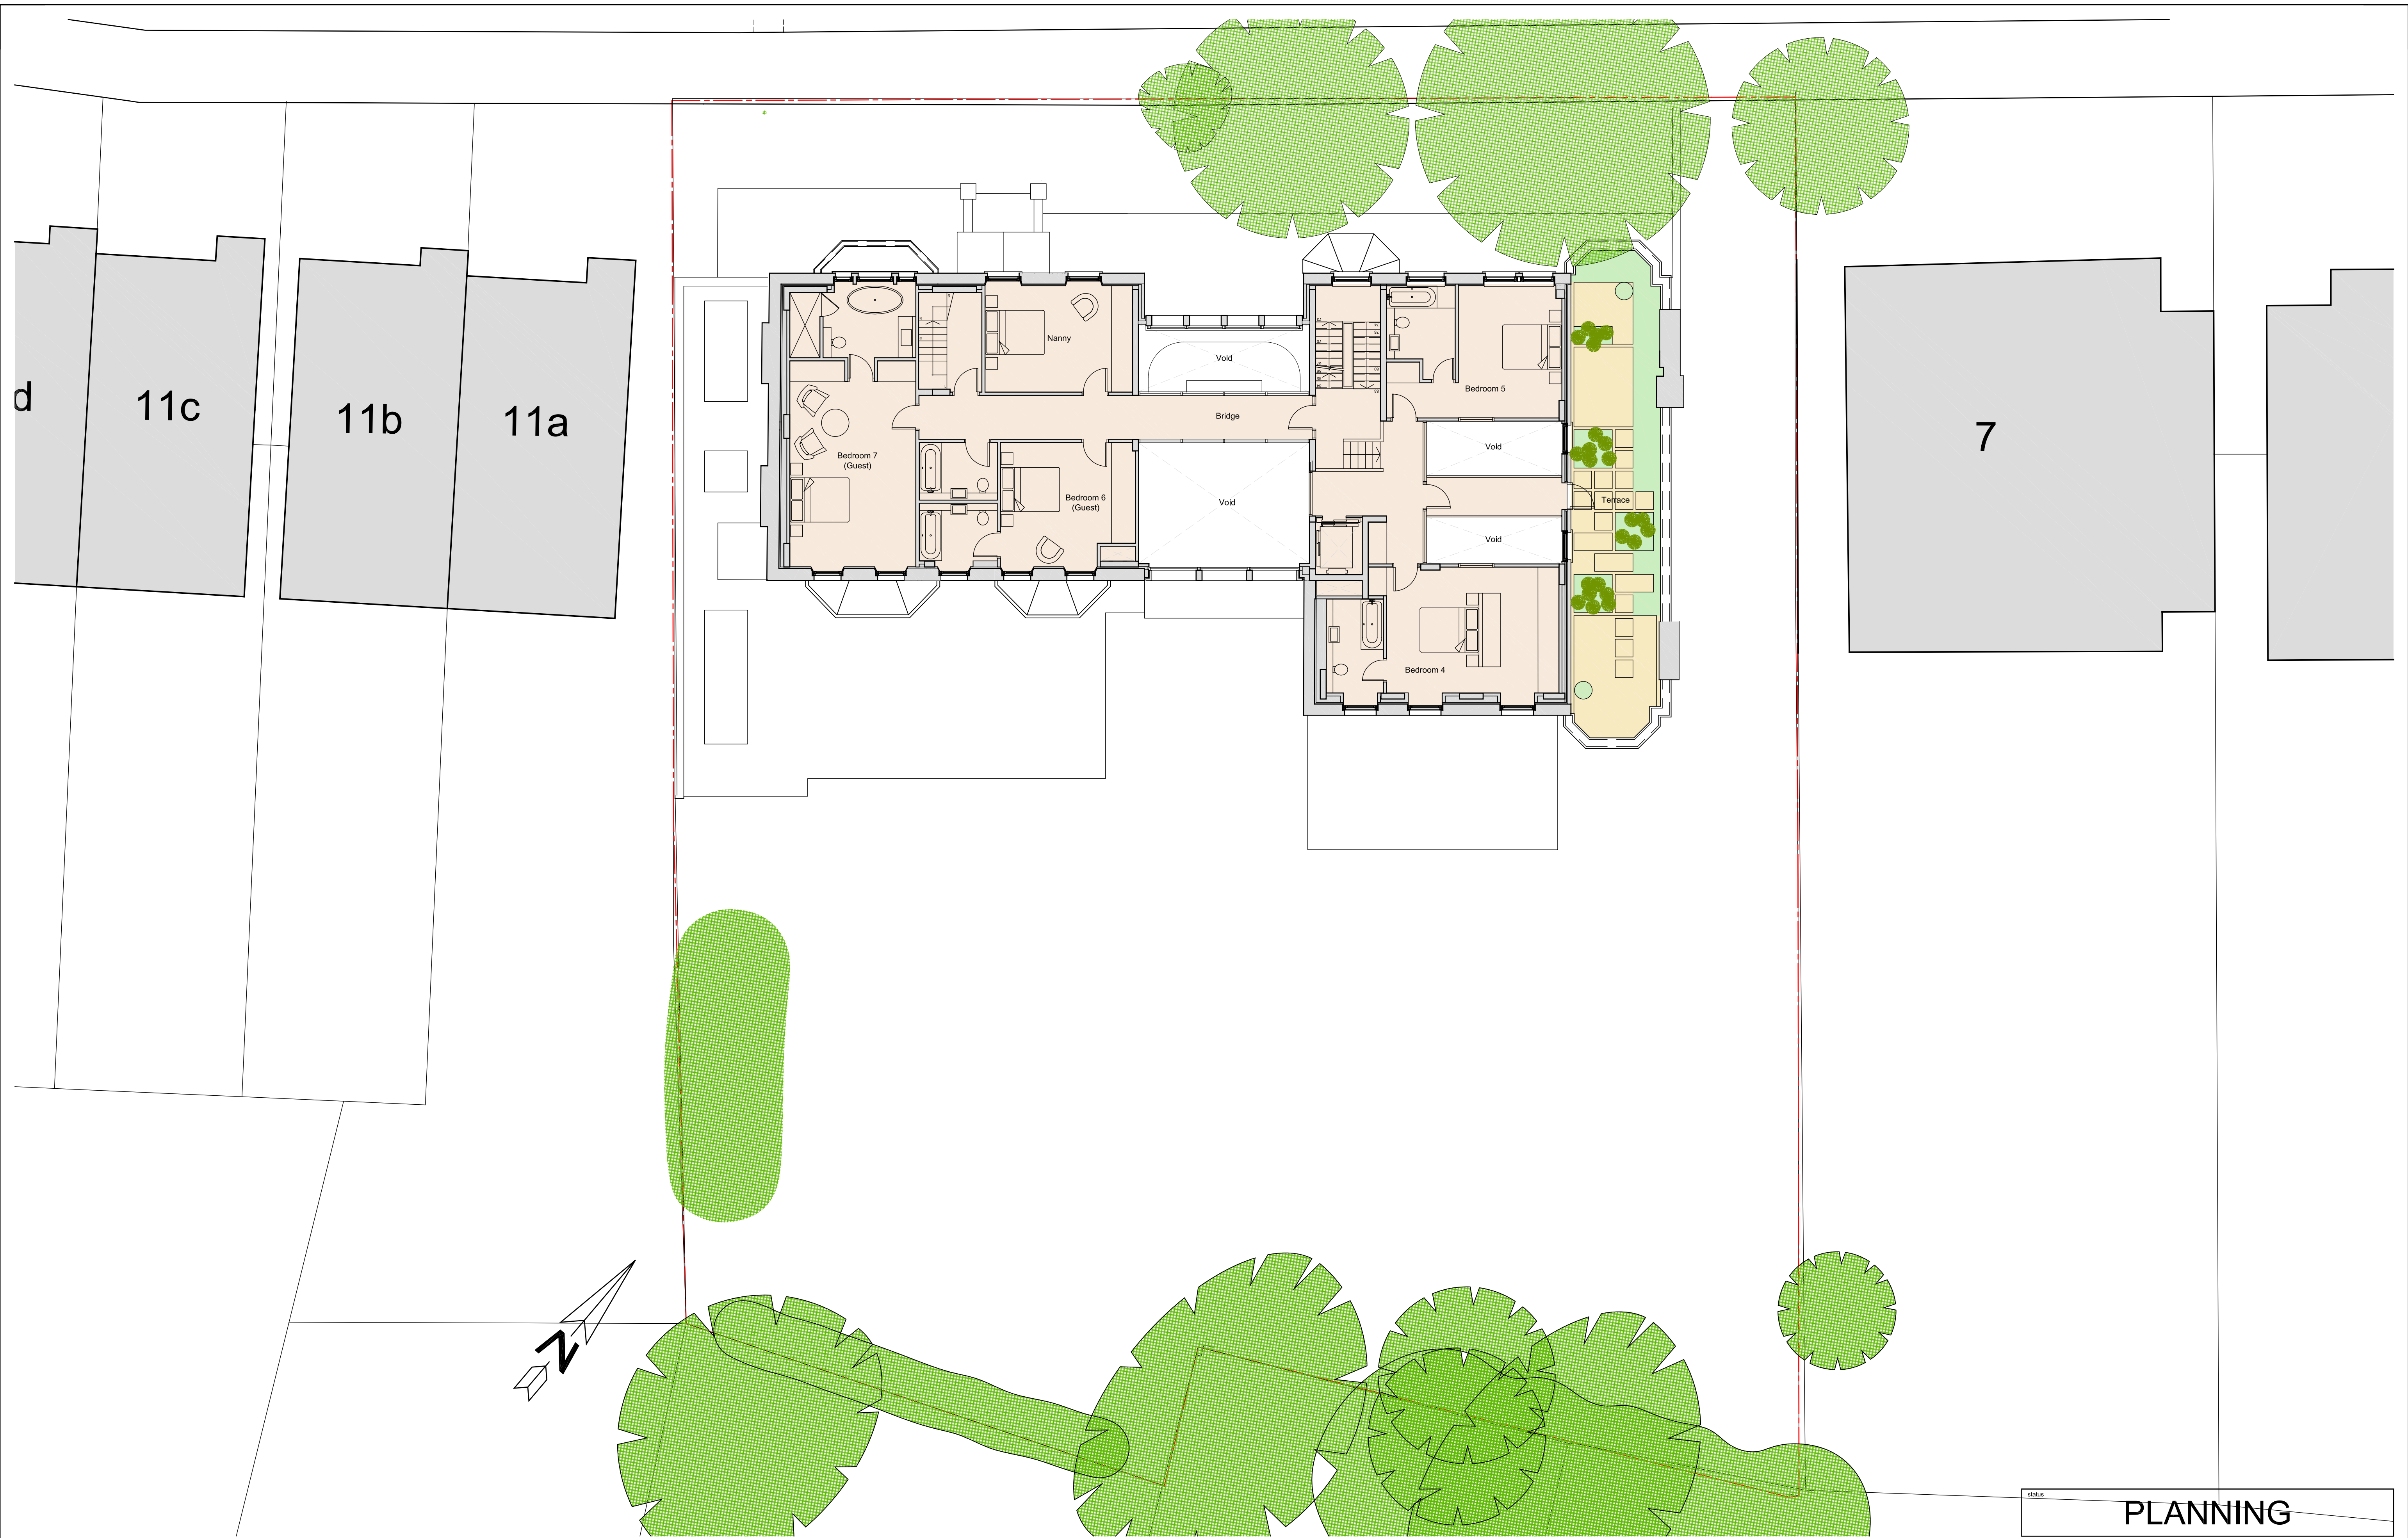

status **PLANNING**

—DO NOT SCALE FROM THIS DRAWING—Verify all dimensions on site—


project 9 Arkwright Road NW3			
title Proposed Second Floor Plan			
scale 1:100@A1-1:200@A3	CSp	draw no.	rev.
date MAY 2012	job no. 804	010-02	B



PLANNING

-DO NOT SCALE FROM THIS DRAWING - Verify all dimensions on site

project 9 Arkwright Road NW3			
title Proposed Attic Floor Plan			
scale 1:100@A1-1:200@A3	authg CSp	draw no.	rev.
date MAY 2012	job no. 804	010-03	B

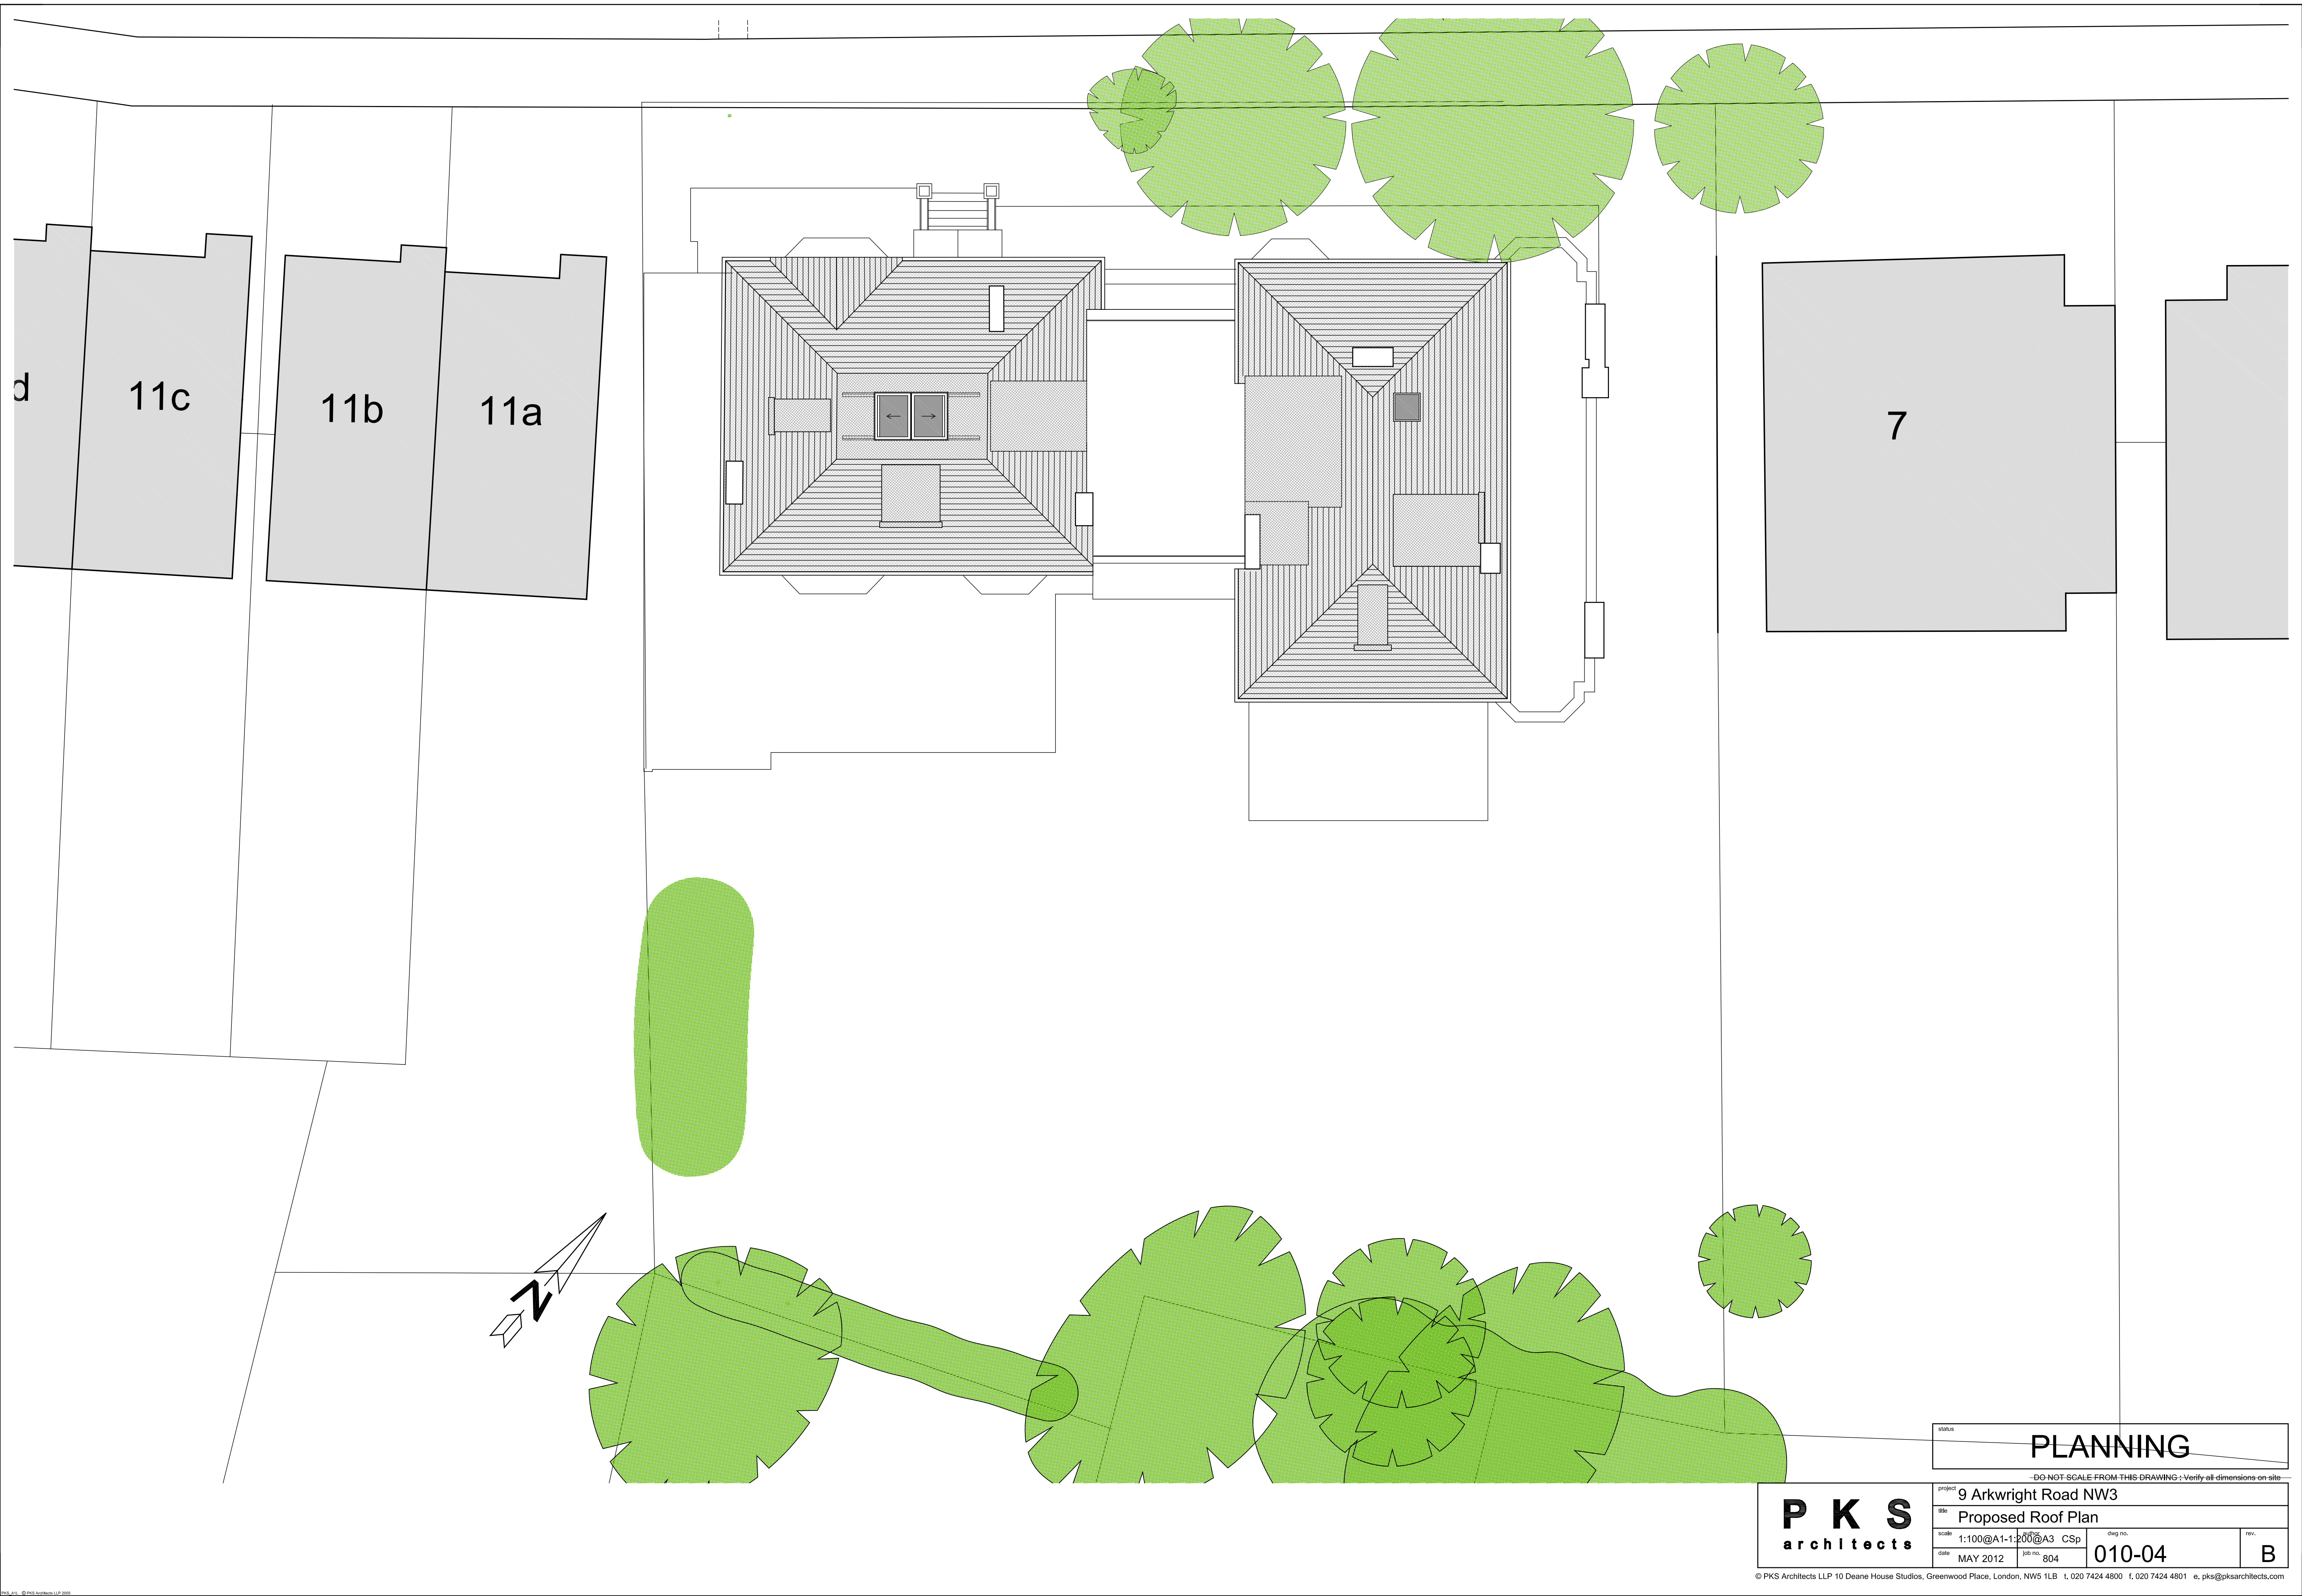

status **PLANNING**

-DO NOT SCALE FROM THIS DRAWING - Verify all dimensions on site-

project 9 Arkwright Road NW3			
title Proposed Roof Plan			
scale 1:100@A1-1:200@A3	author CSp	draw no.	rev.
date MAY 2012	job no. 804	010-04	B