




third floor plan

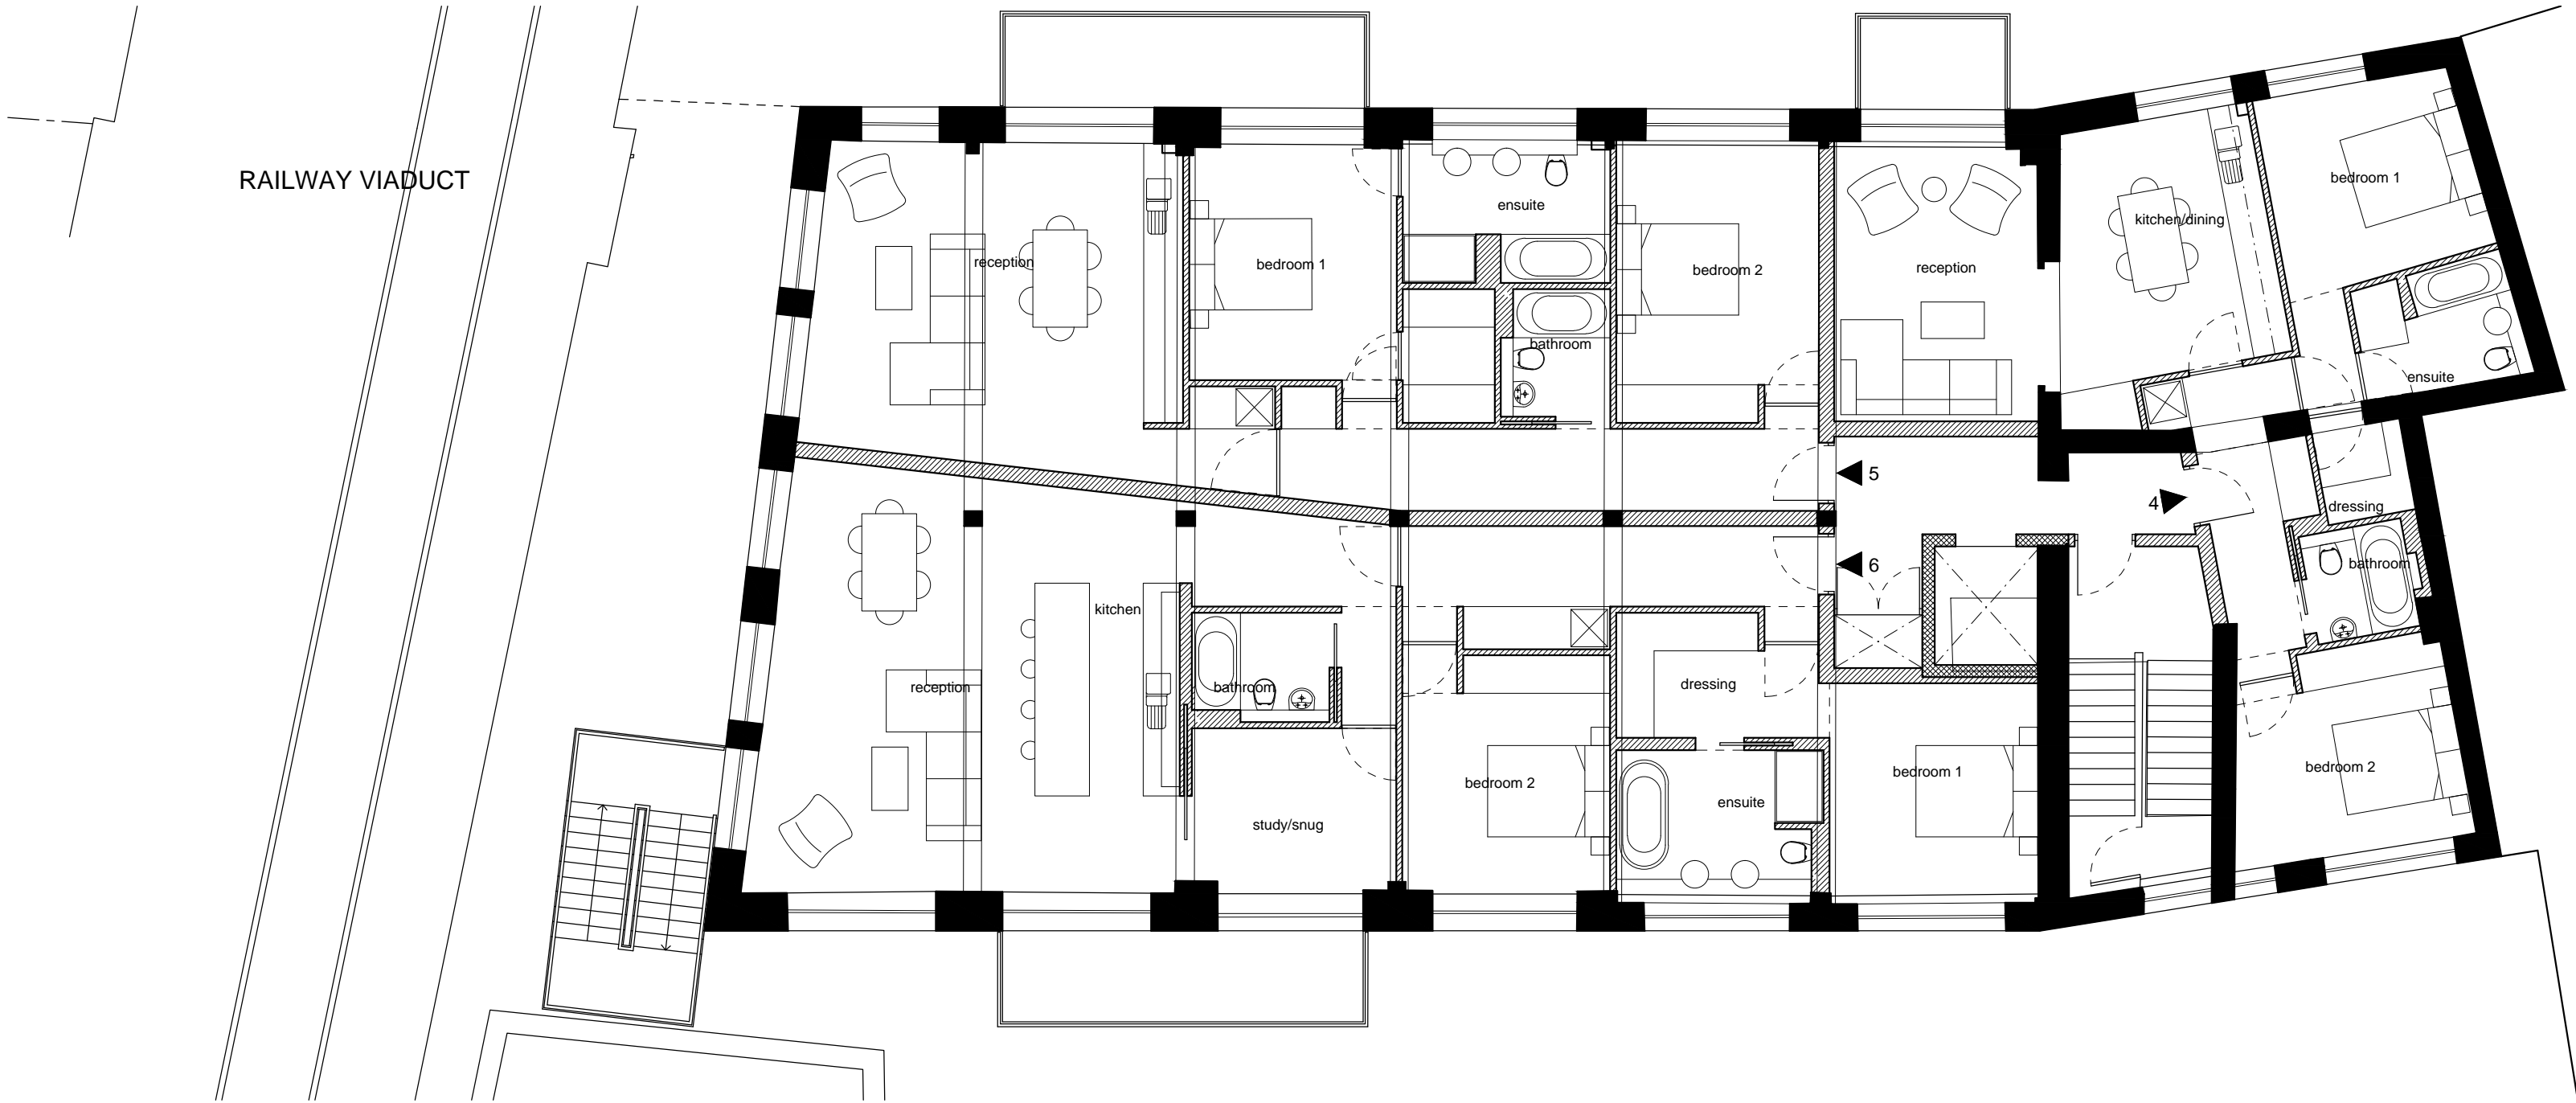

second floor plan

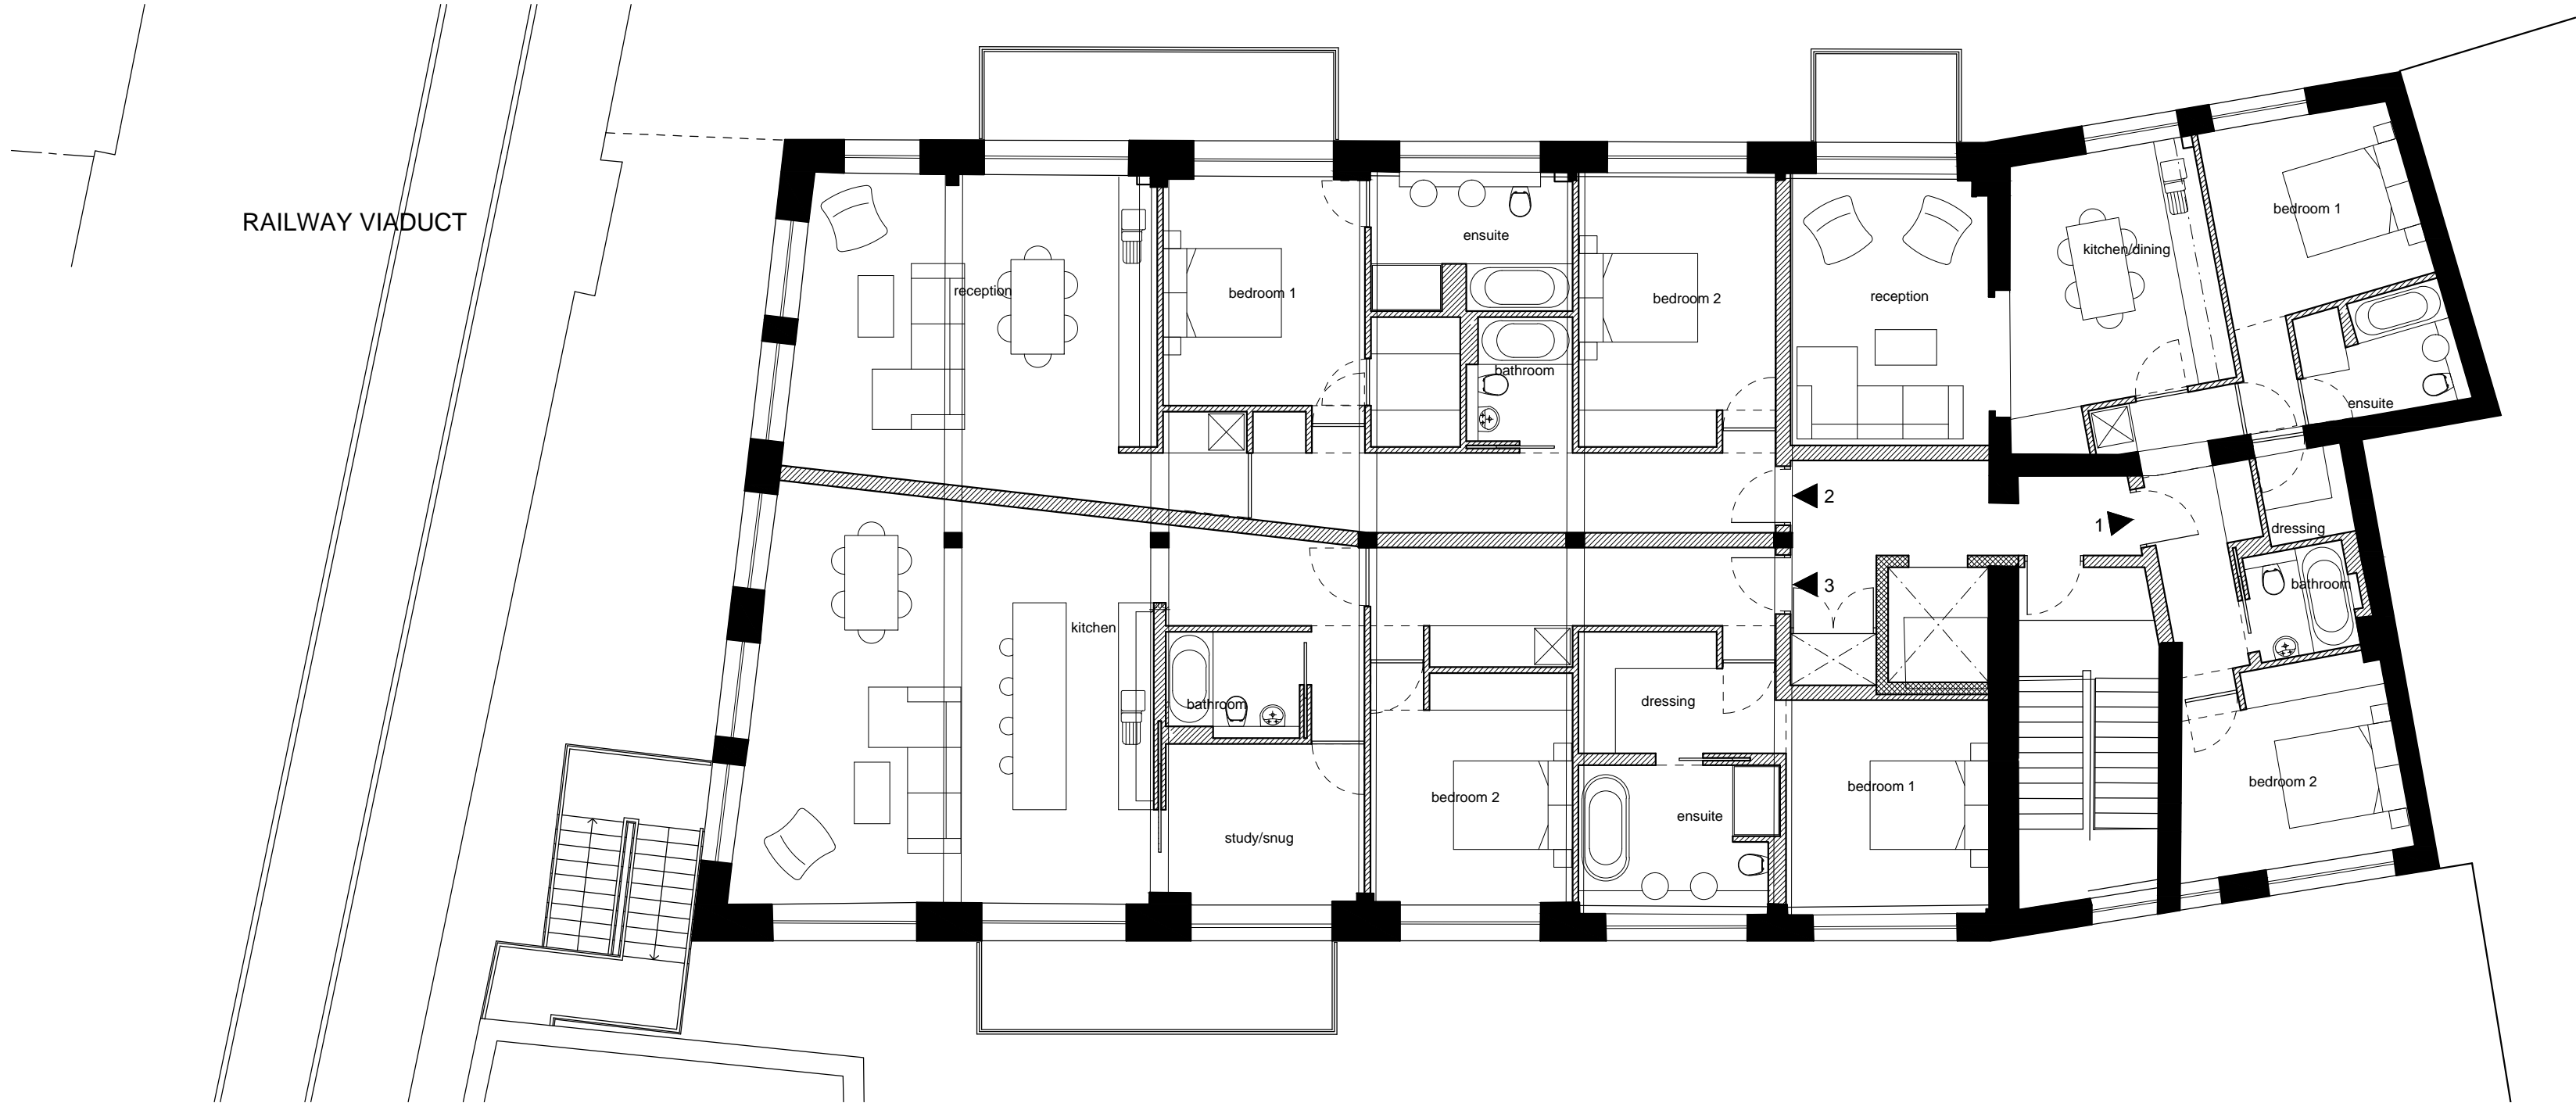

first floor plan

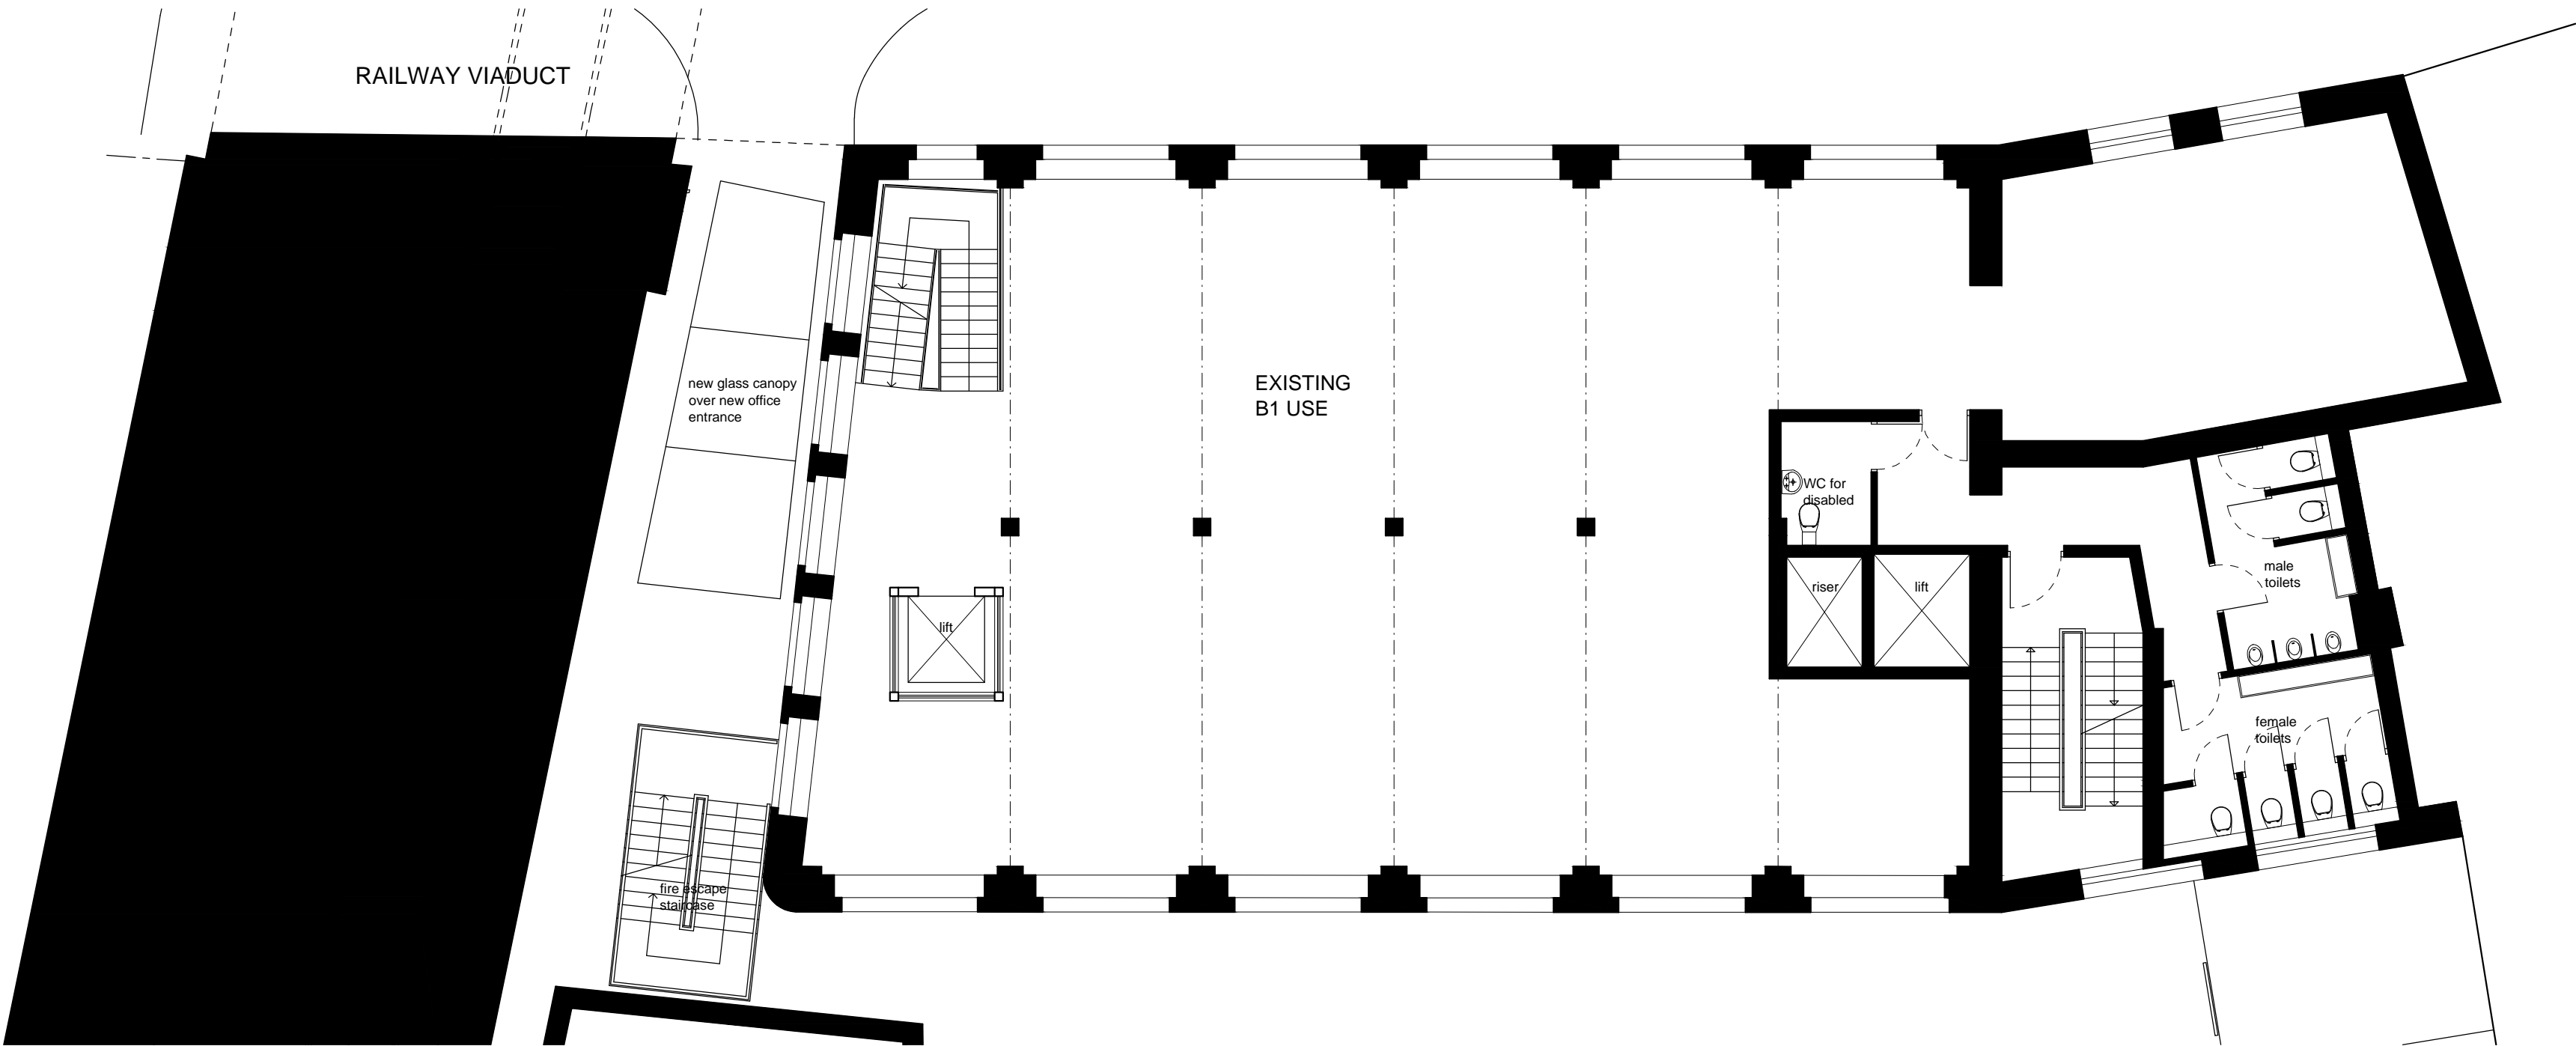

A 13.06.12 1st floor corrected to show planning JM
approved layout

REV DATE AMENDMENT BY

hpb architects HEBER PERCY & PARKER ARCHITECTS
3-5 Bleeding Heart Yard, London EC1N 8SJ
T: 020 7424 2505 F: 020 7424 2545
E: admin@hpbarsp.co.uk

PROJECT
PORTLAND HOUSE
RYLAND ROAD
CLIENT
DELBANCO MEYER

DRAWING DESCRIPTION
PLANNING APPROVED FIRST TO
THIRD FLOORS

SCALE DRAWN BY DATE
1:100@A1 JM MAY.2012
DRAWING NUMBER REV
1051.17 A

NOTES
1. THIS DRAWING IS NOT TO BE SCALED
2. CONTRACTOR TO CHECK ALL DIMENSIONS AND LEVELS
3. THIS DRAWING IS THE COPYRIGHT OF THE ARCHITECTS