
 


ROOF FLOOR PLAN

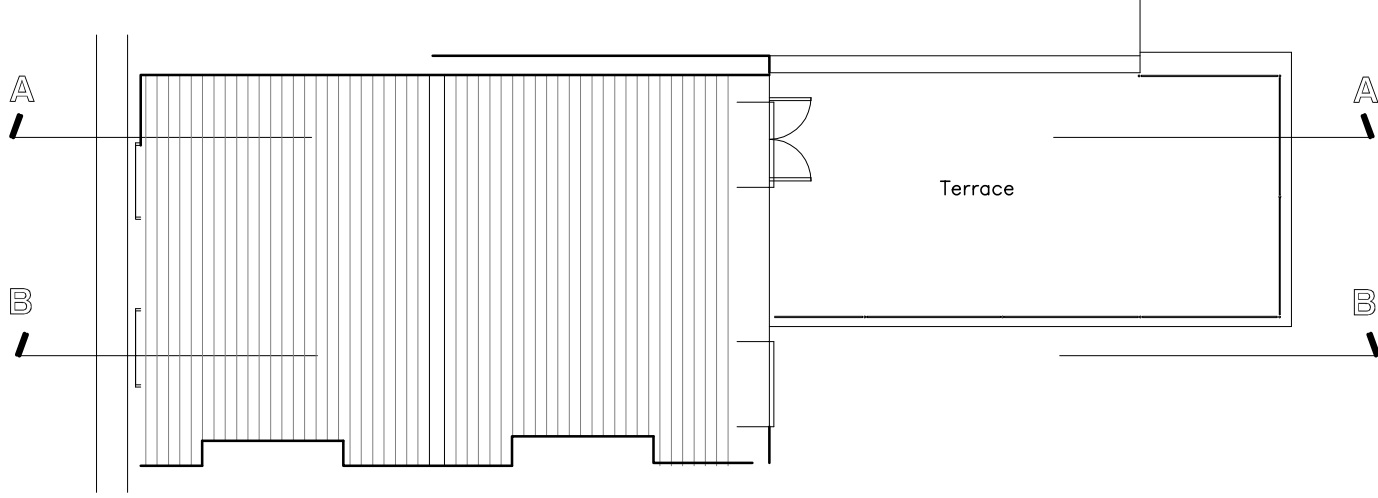

A4

Yiannis Pareas Chartered Architects
82 Mill Lane
London NW6 1NL
Tel 020 7431 5022 fax 020 7435 6571

24 C MESSINA AVENUE
LONDON NW6 4LD

ROOF FLOOR PLAN
AS PROPOSED

SCALE 1:100

DRAWING NO 503/14