



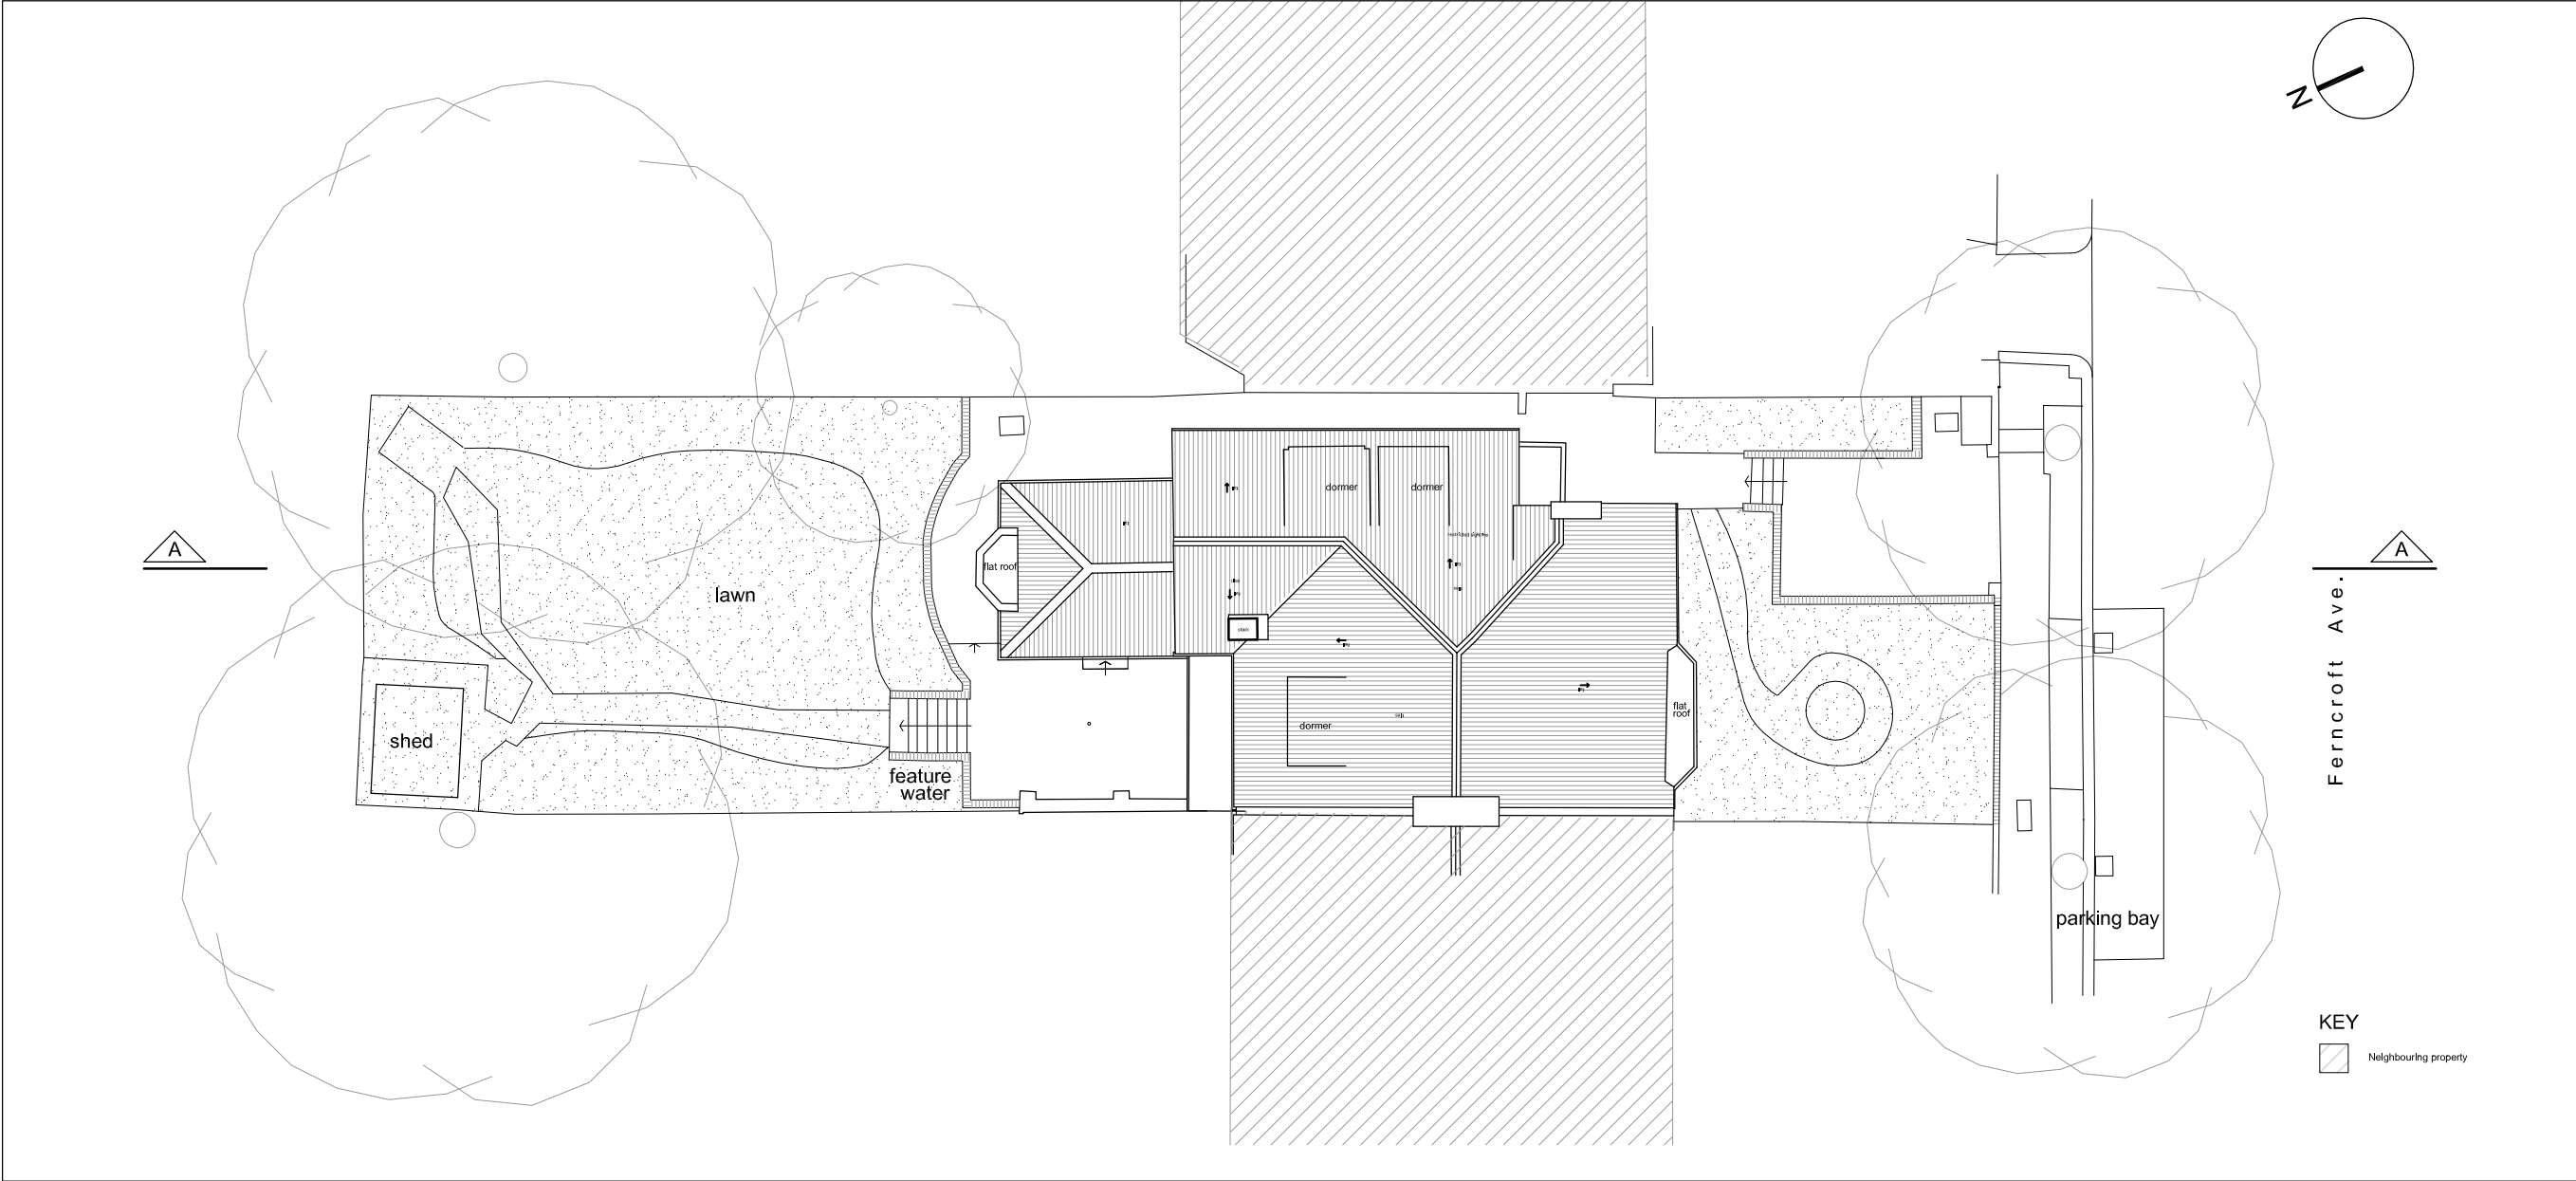

PLANNING

REVISIONS

NOTES

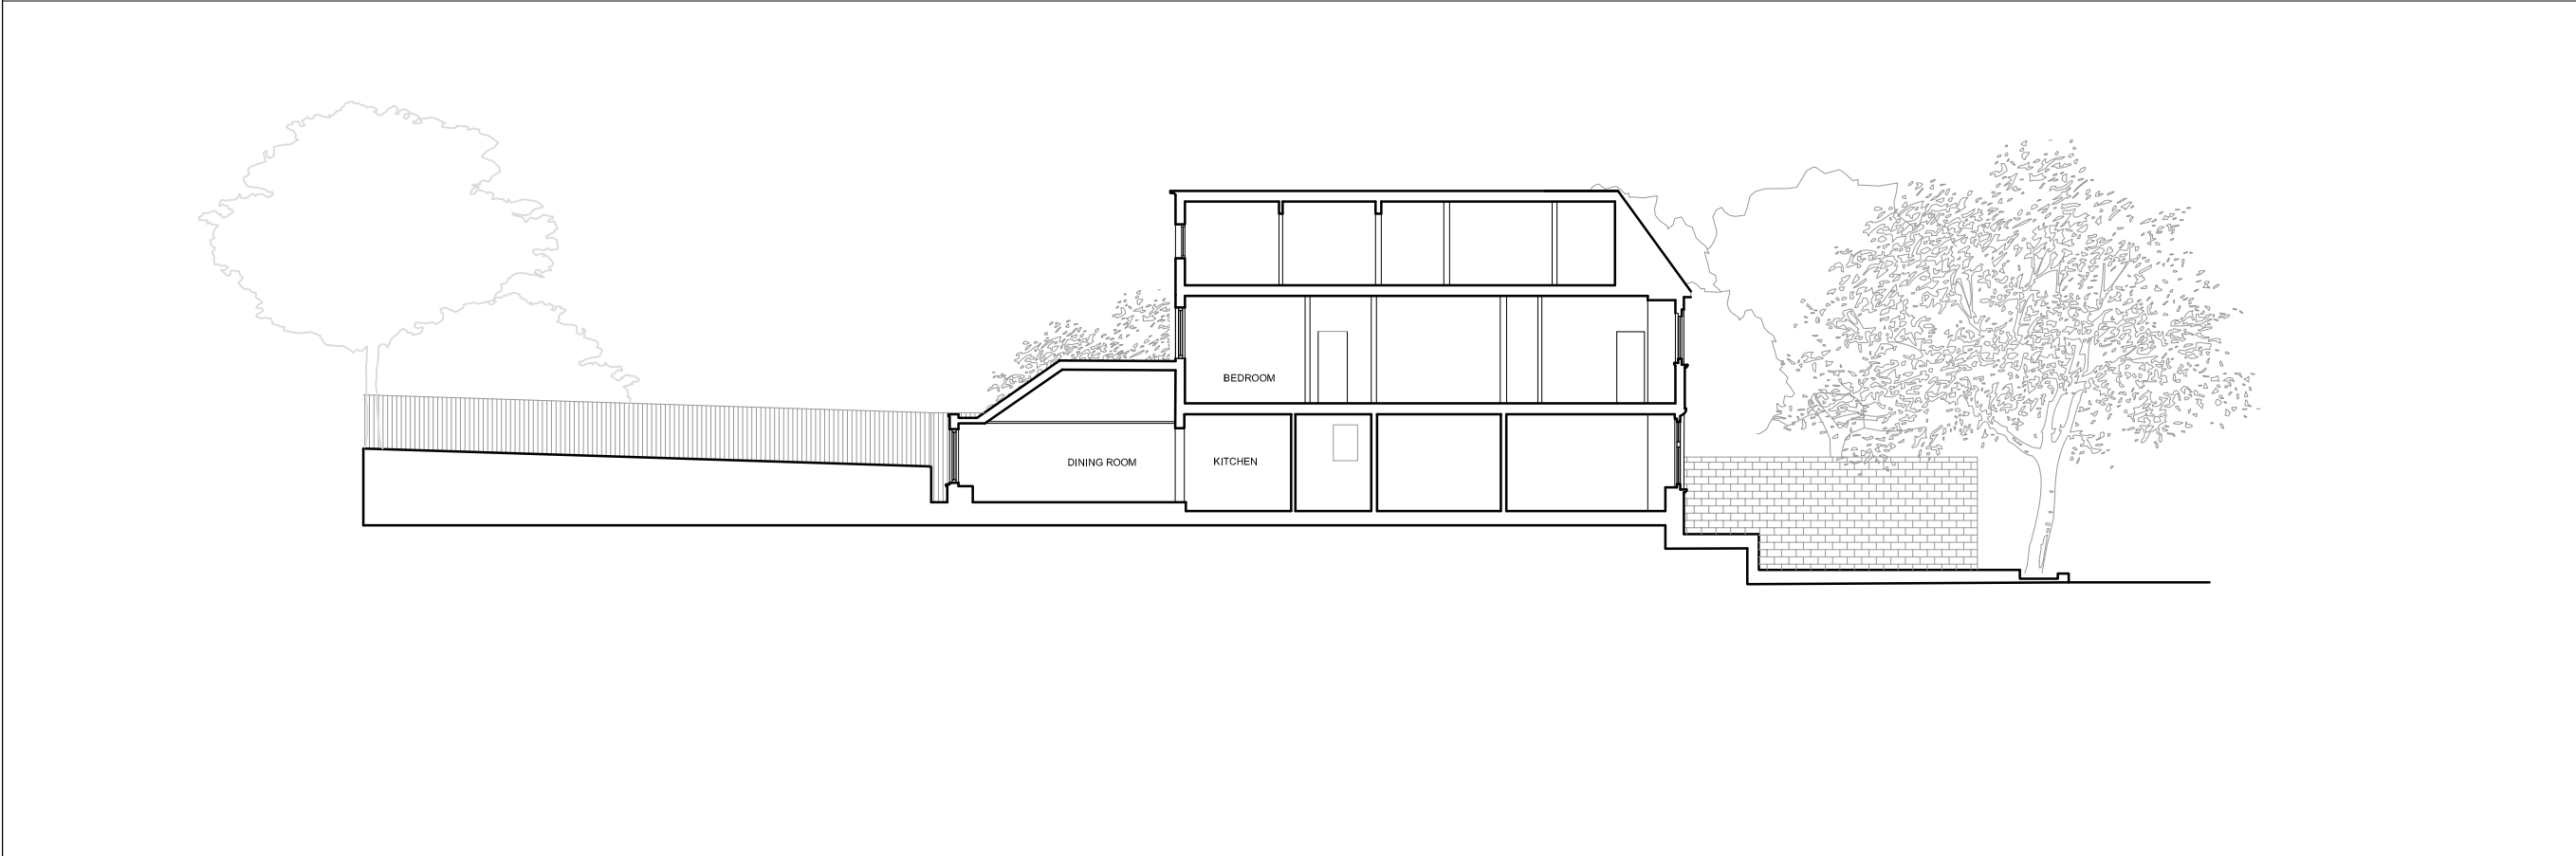

18 Ferncroft Avenue
London, NW3

EXISTING SITE PLAN AND
SECTION AA

DWG No: 18FA/S100


SCALE: 1 - 200@A3

DATE: FEBRUARY 2011

belsize
architects

48 PARKHILL ROAD, LONDON NW3 2YP
TEL 020 7482 4420 - FAX 020 7482 4186
MAIL@BELSIZEARCHITECTS.COM

© COPYRIGHT
NOT TO BE REPRODUCED OR USED
WITHOUT PERMISSION

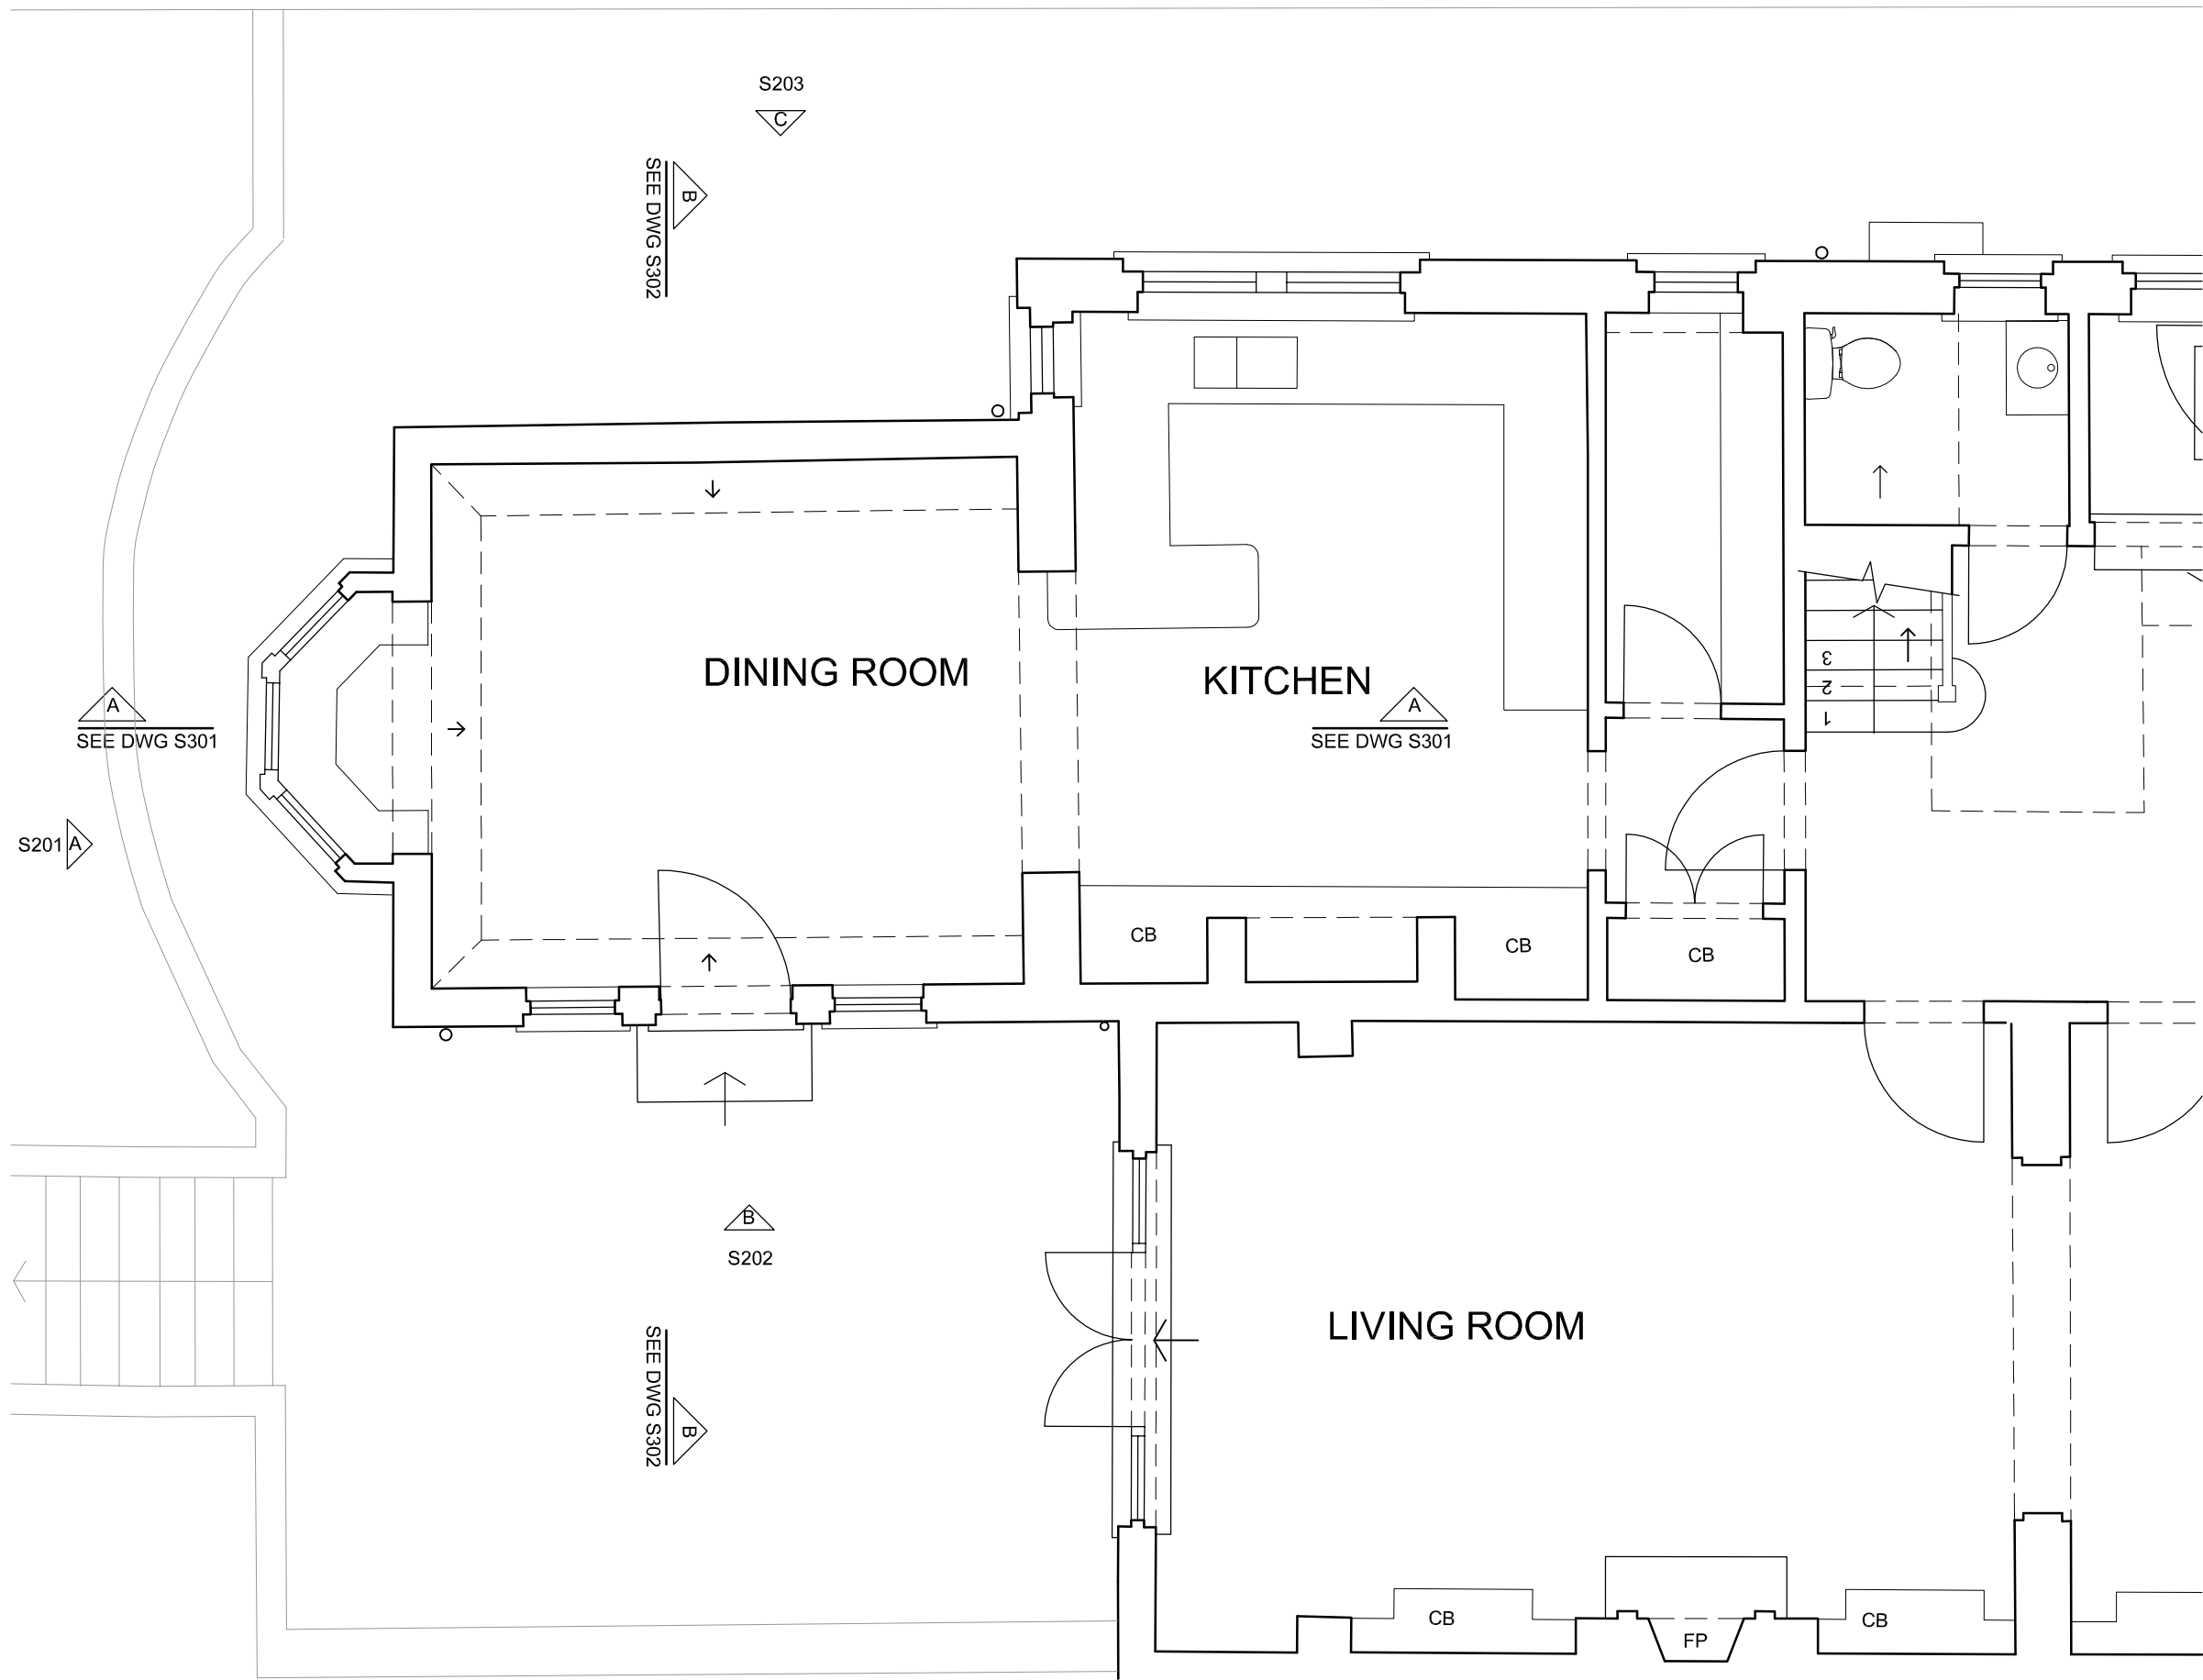

PLANNING

REVISIONS

NOTES

18 Ferncroft Avenue
London, NW3

EXISTING GROUND
FLOOR PLAN

DWG No: 18FA/S101


SCALE: 1 - 50@A3

DATE: FEBRUARY 2011

belsize
architects

48 PARKHILL ROAD, LONDON NW3 2YP
TEL 020 7482 4420 - FAX 020 7482 4186
MAIL@BELSIZEARCHITECTS.COM

© COPYRIGHT
NOT TO BE REPRODUCED OR USED
WITHOUT PERMISSION

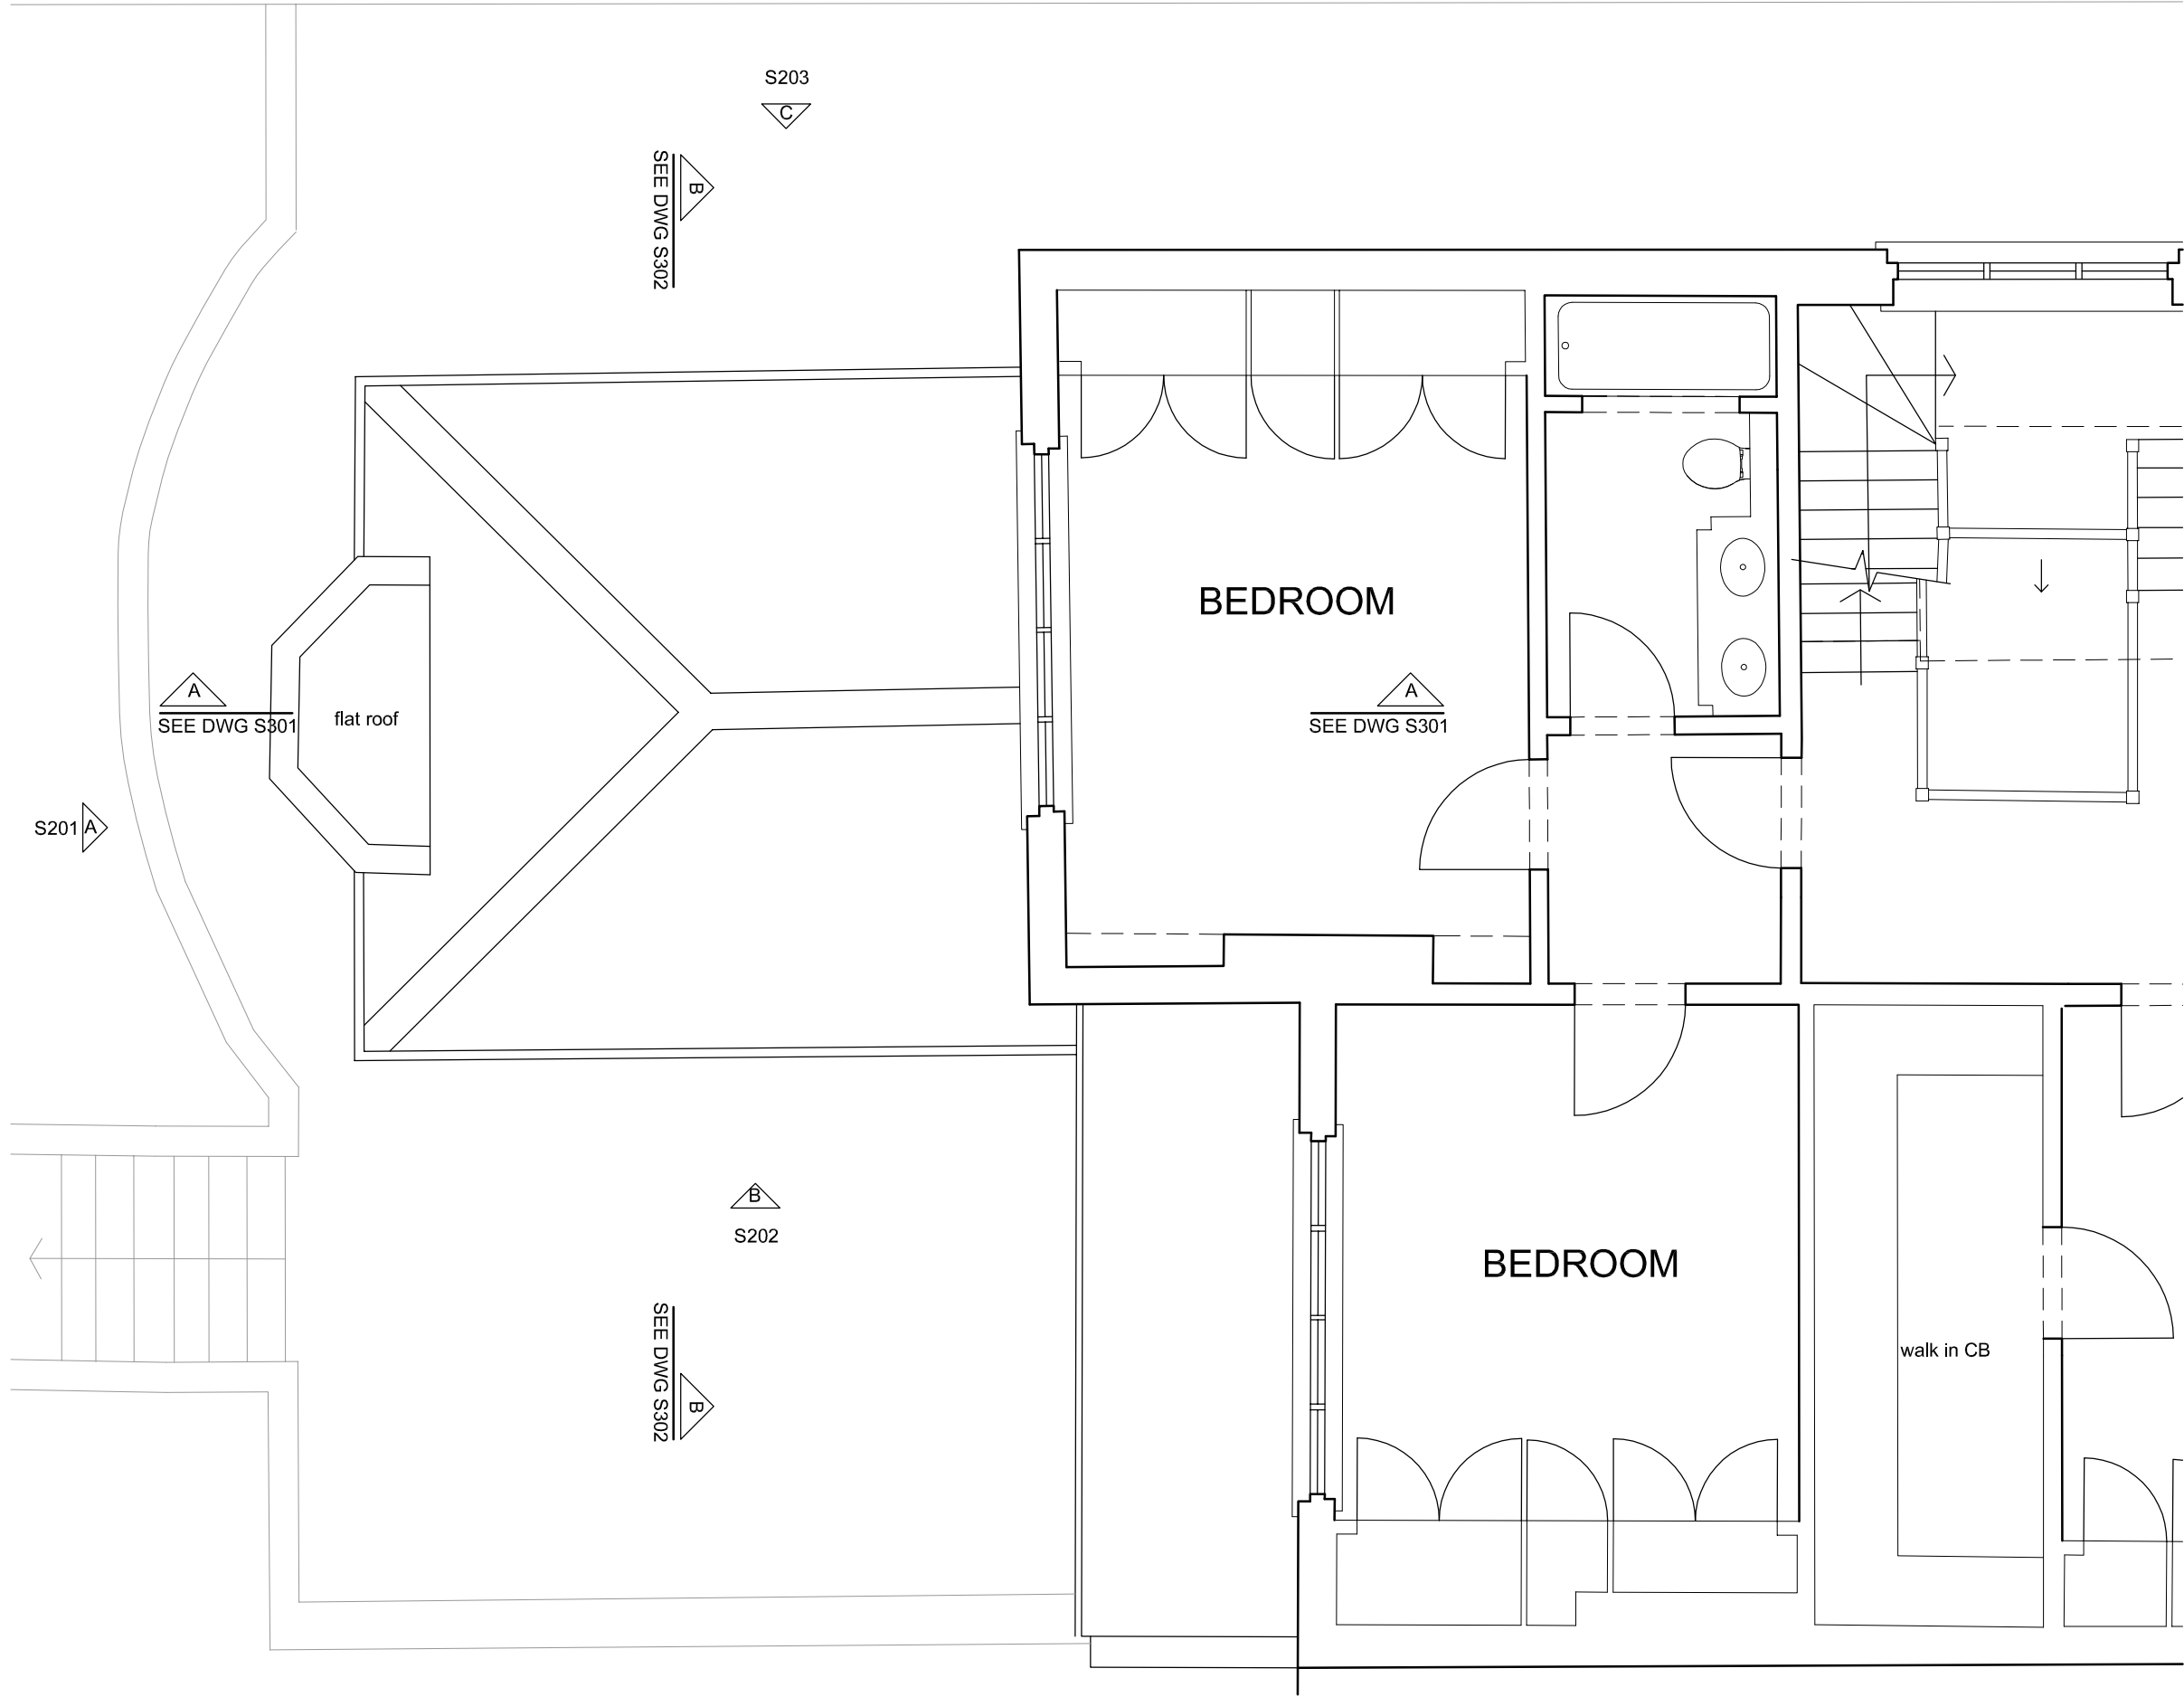

PLANNING

REVISIONS

NOTES

18 Ferncroft Avenue
London, NW3
EXISTING FIRST FLOOR
PLAN

DWG No: 18FA/S102

SCALE: 1 - 50@A3

DATE: FEBRUARY 2011

belsize

architects

48 PARKHILL ROAD, LONDON NW3 2YP
TEL 020 7482 4420 - FAX 020 7482 4186
MAIL@BELSIZEARCHITECTS.COM

© COPYRIGHT
NOT TO BE REPRODUCED OR USED
WITHOUT PERMISSION



PLANNING

REVISIONS

NOTES

18 Ferncroft Avenue
London, NW3

EXISTING
REAR ELEVATION
[Elevation A]

DWG No: 18FA/S201

SCALE: 1 - 50@A3

DATE: FEBRUARY 2011

belsize
architects

48 PARKHILL ROAD, LONDON NW3 2YP
TEL 020 7482 4420 - FAX 020 7482 4186
MAIL@BELSIZEARCHITECTS.COM

© COPYRIGHT
NOT TO BE REPRODUCED OR USED
WITHOUT PERMISSION

PLANNING

REVISIONS

NOTES

18 Ferncroft Avenue
London, NW3

EXISTING
SIDE ELEVATION
[Elevation B]

DWG No: 18FA/S202

SCALE: 1 - 50@A3

DATE: FEBRUARY 2011

belsize

architects

48 PARKHILL ROAD, LONDON NW3 2YP
TEL 020 7482 4420 - FAX 020 7482 4186
MAIL@BELSIZEARCHITECTS.COM

© COPYRIGHT
NOT TO BE REPRODUCED OR USED
WITHOUT PERMISSION





PLANNING

REVISIONS

NOTES

18 Ferncroft Avenue
London, NW3

EXISTING
SIDE ELEVATION
[Elevation C]

DWG No: 18FA/S203

SCALE: 1 - 50@A3

DATE: FEBRUARY 2011

belsize
architects

48 PARKHILL ROAD, LONDON NW3 2YP
TEL 020 7482 4420 - FAX 020 7482 4186
MAIL@BELSIZEARCHITECTS.COM

© COPYRIGHT
NOT TO BE REPRODUCED OR USED
WITHOUT PERMISSION

PLANNING

REVISIONS

NOTES

18 Ferncroft Avenue
London, NW3

EXISTING
FRONT ELEVATION

DWG No: 18FA/S204

SCALE: 1 - 50@A3


DATE: FEBRUARY 2011

belsize
architects

48 PARKHILL ROAD, LONDON NW3 2YP
TEL 020 7482 4420 - FAX 020 7482 4186
MAIL@BELSIZEARCHITECTS.COM

© COPYRIGHT
NOT TO BE REPRODUCED OR USED
WITHOUT PERMISSION



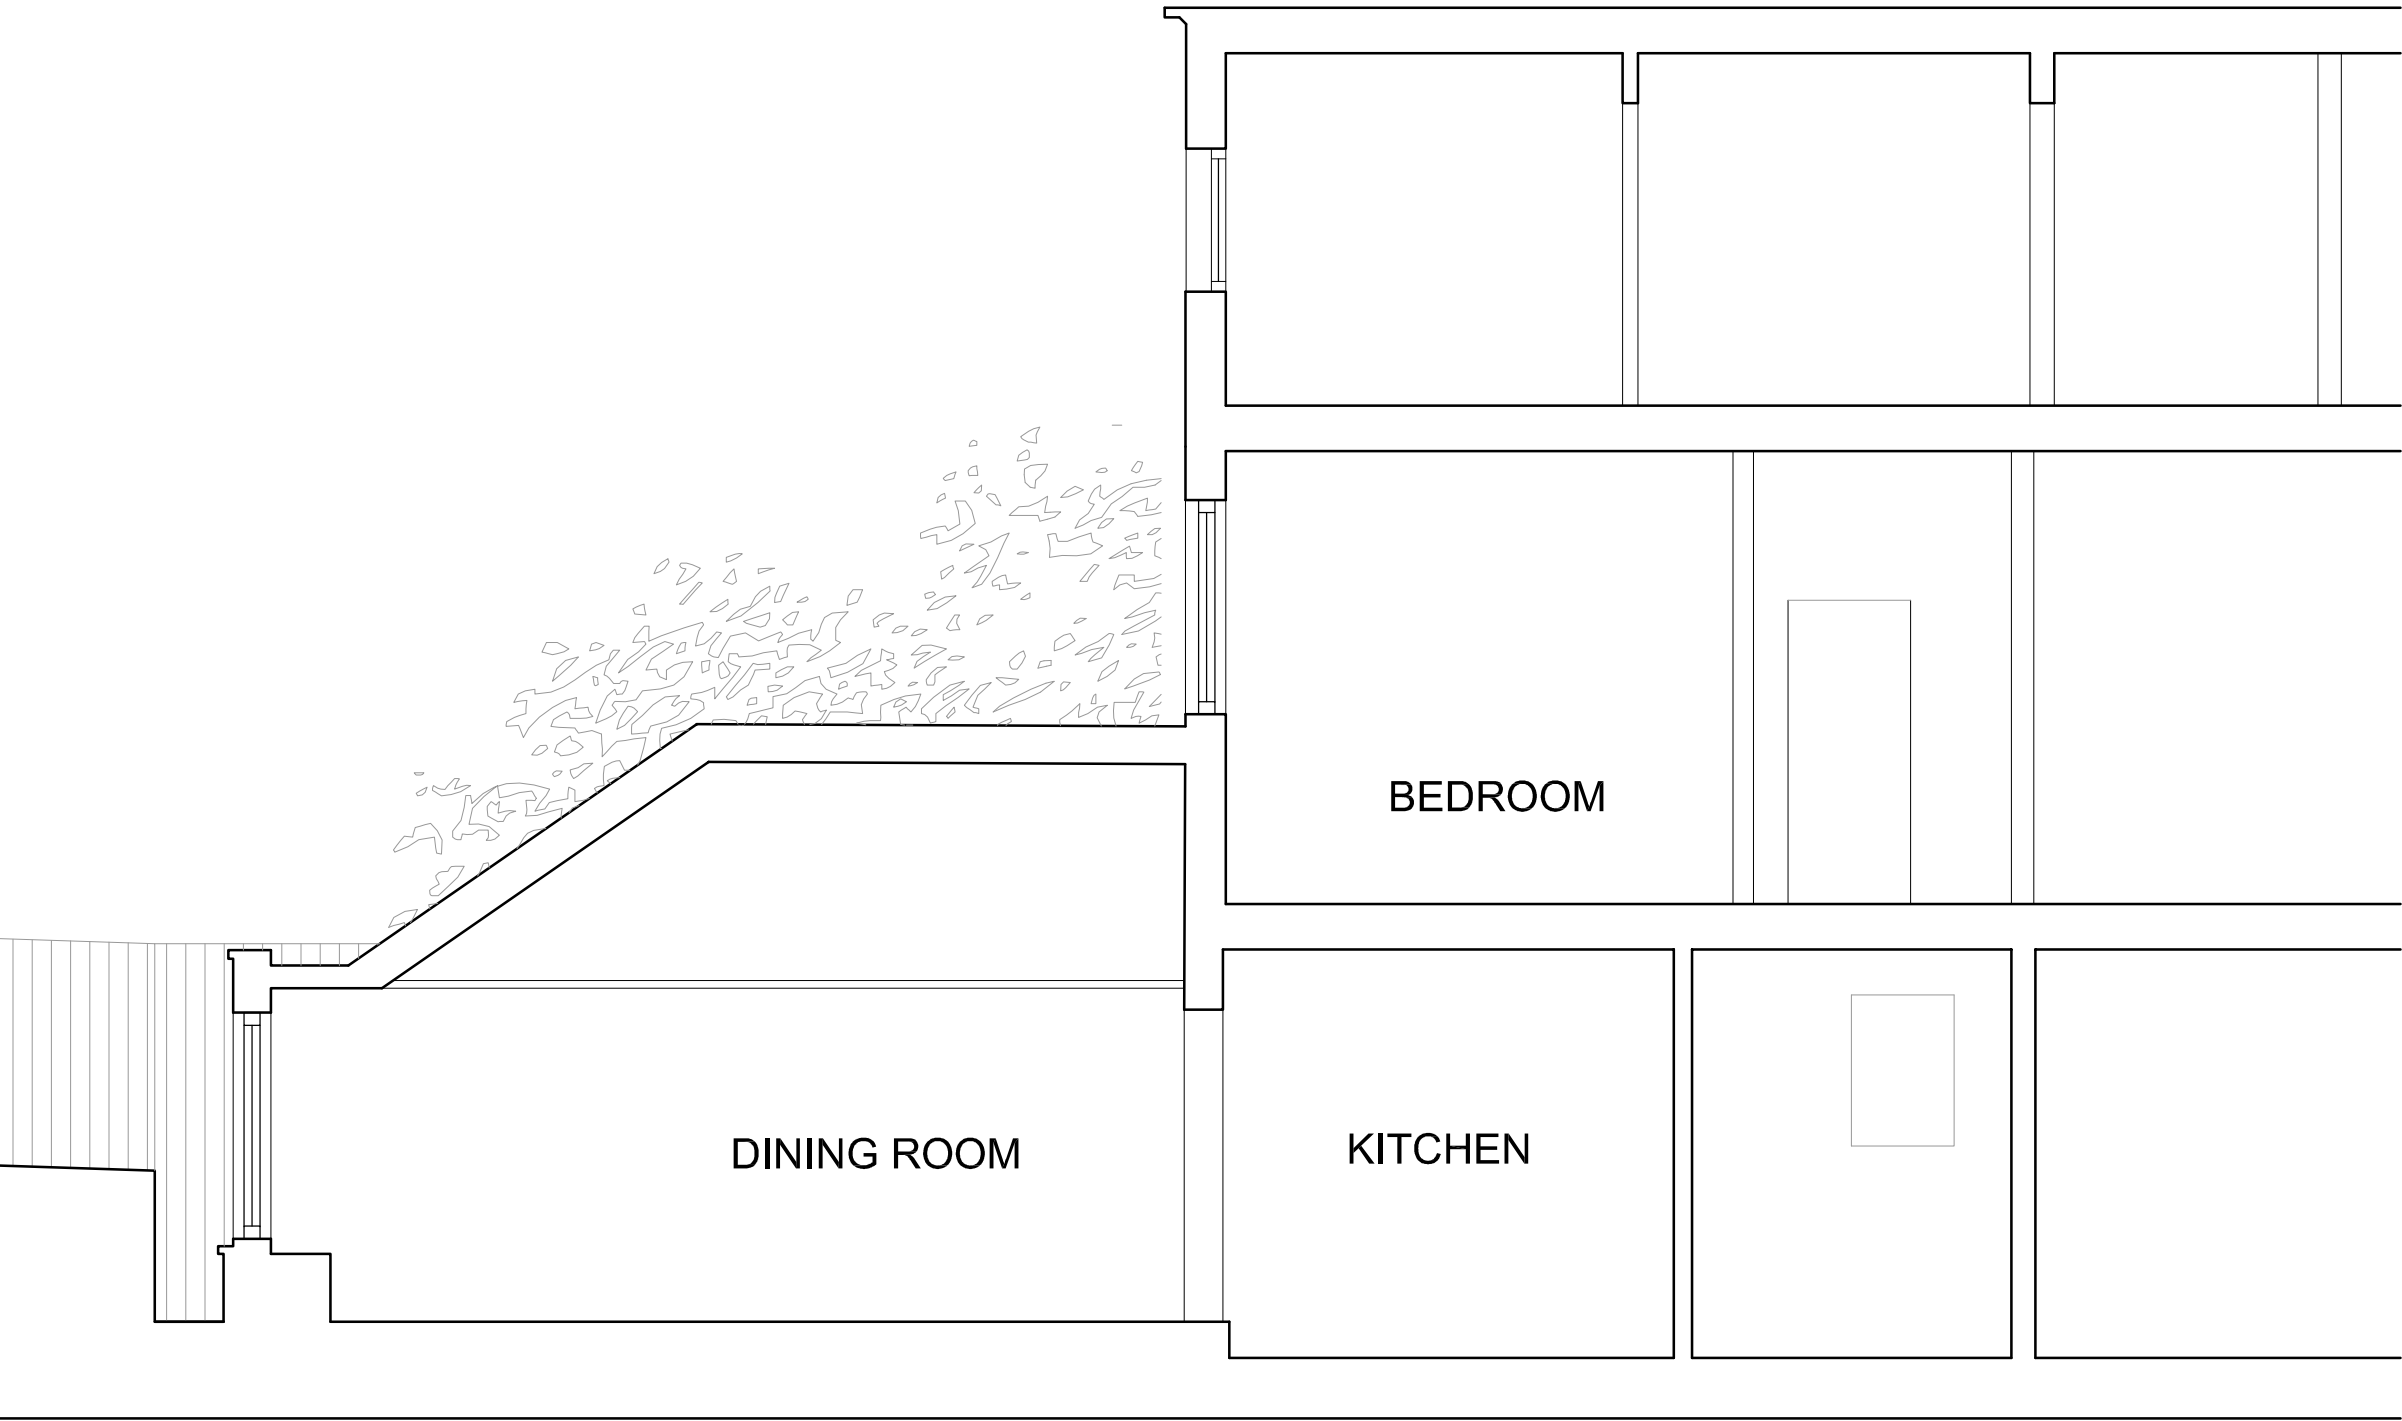

PLANNING

REVISIONS

NOTES

18 Ferncroft Avenue
London, NW3

EXISTING
SECTION AA

DWG No: 18FA/S301


SCALE: 1 - 50@A3

DATE: FEBRUARY 2011



48 PARKHILL ROAD, LONDON NW3 2YP
TEL 020 7482 4420 - FAX 020 7482 4186
MAIL@BELSIZEARCHITECTS.COM

© COPYRIGHT
NOT TO BE REPRODUCED OR USED
WITHOUT PERMISSION

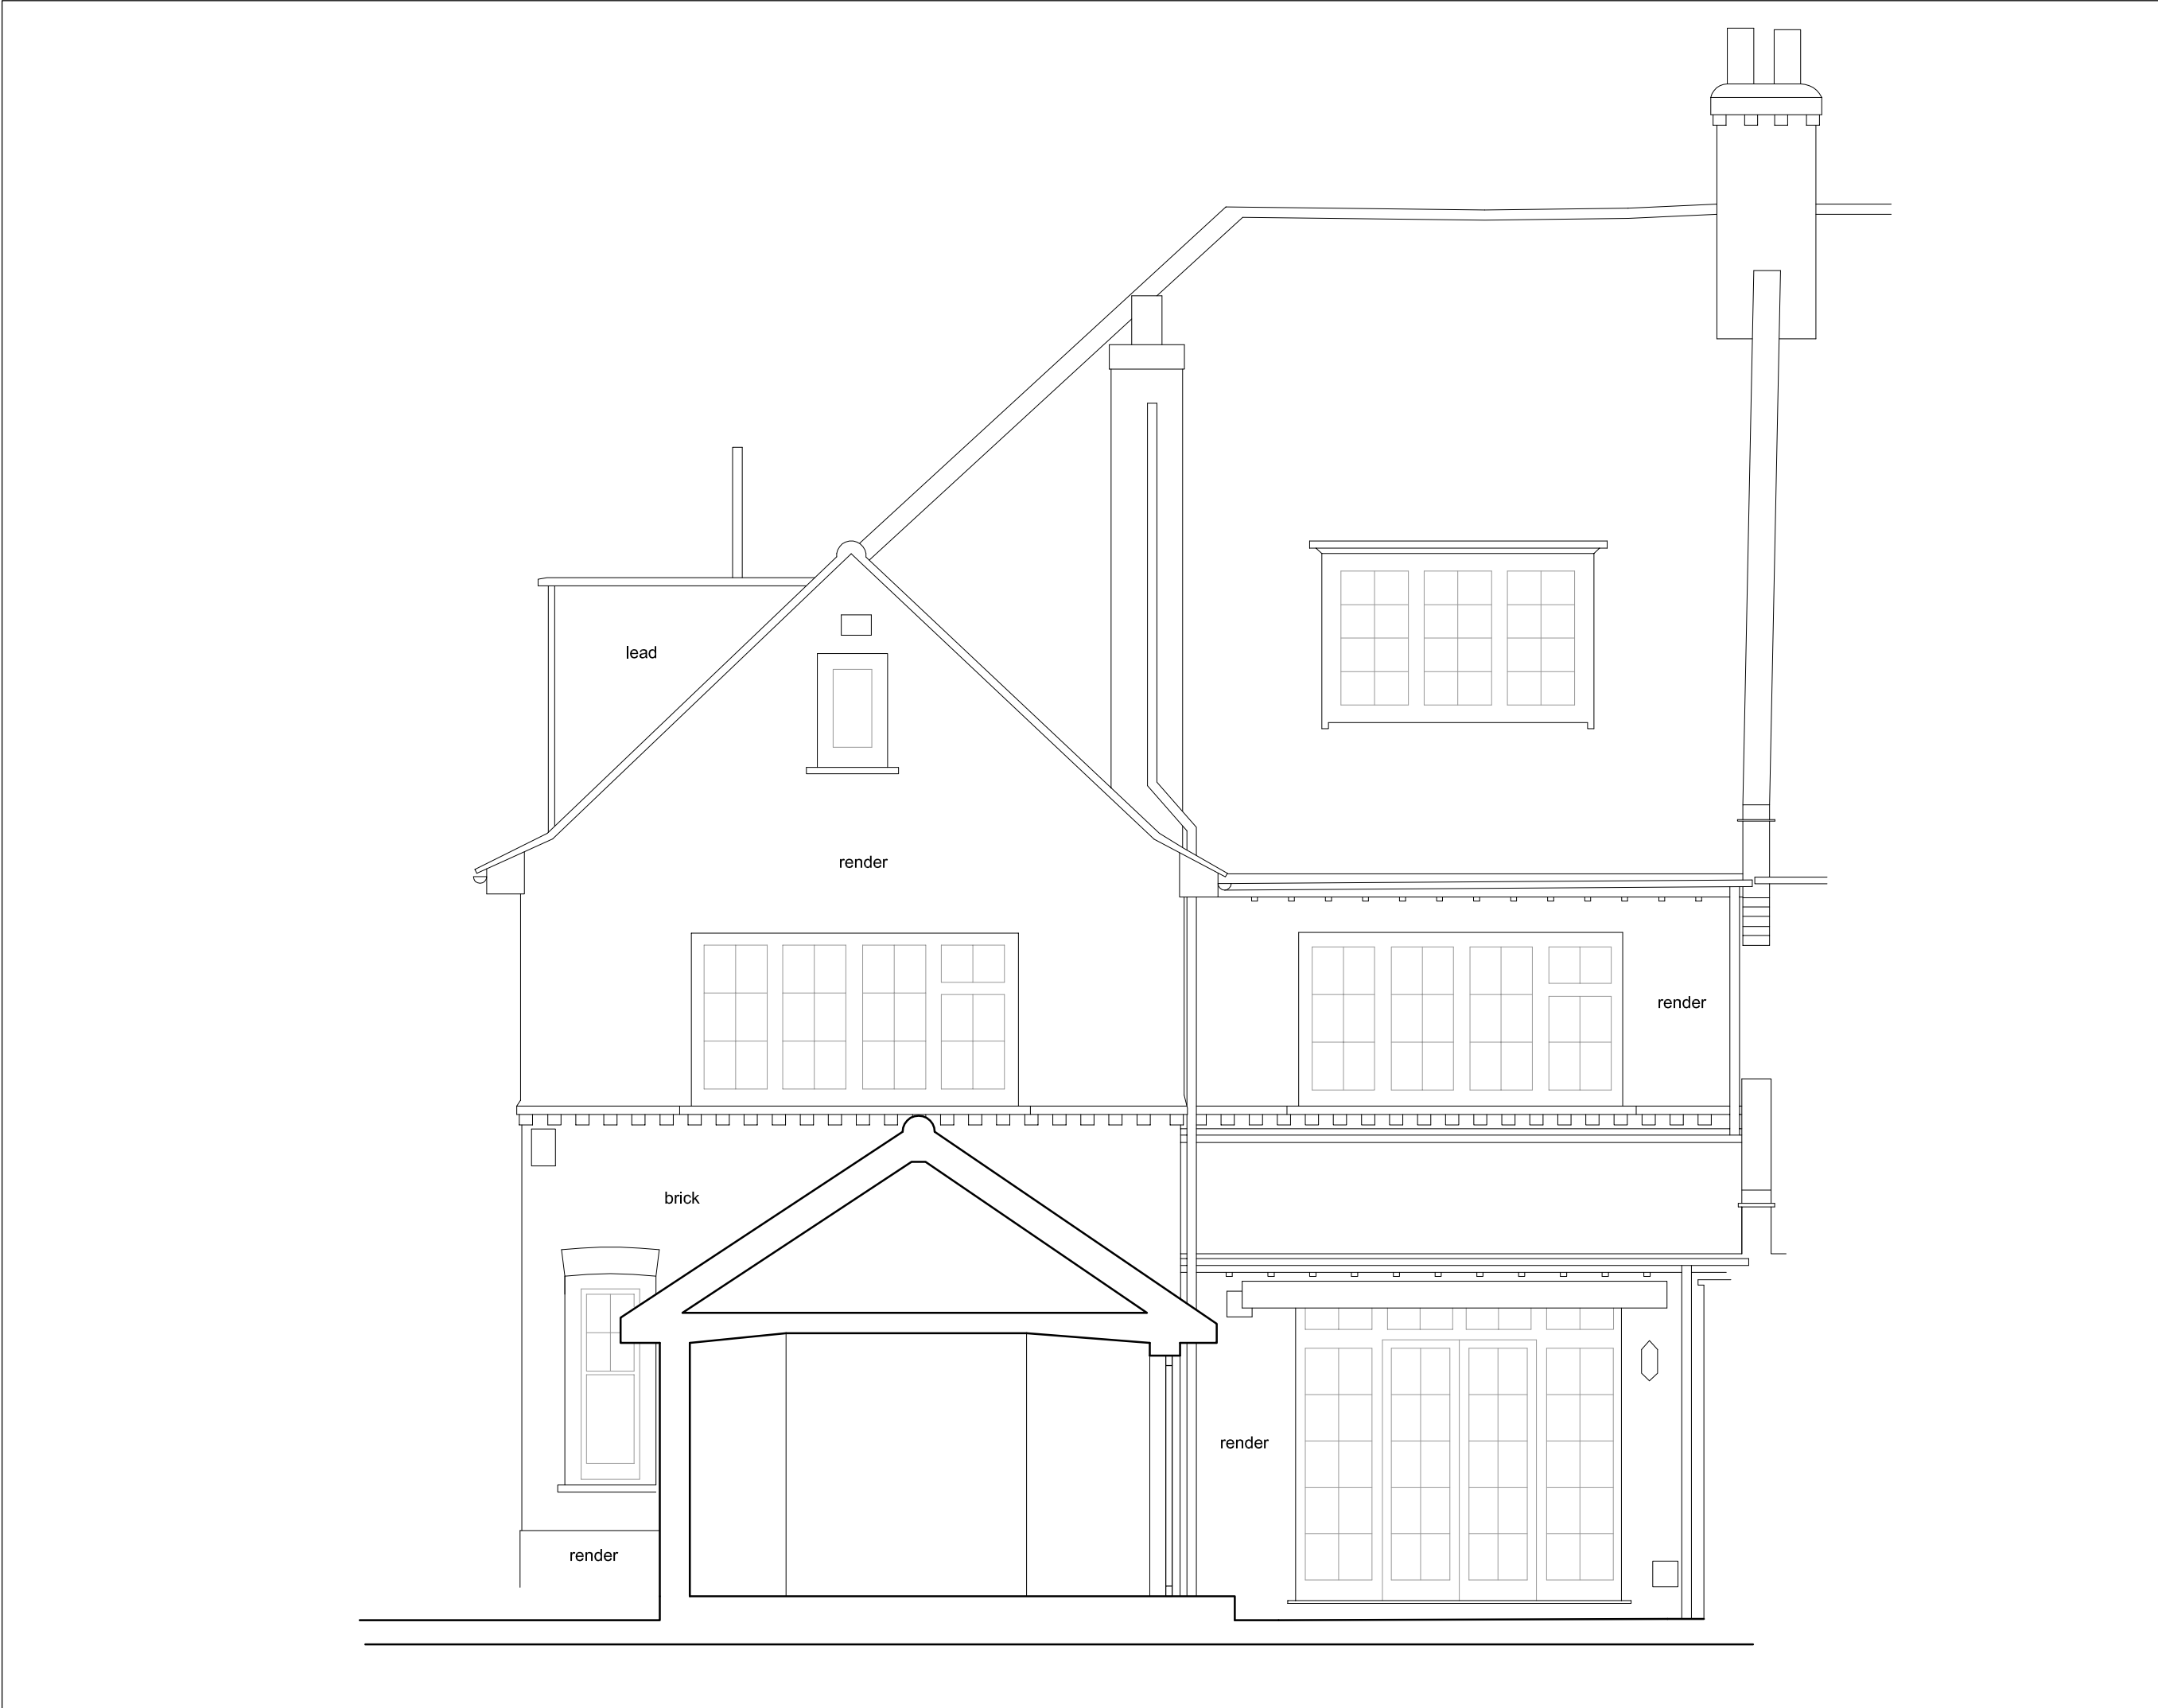

PLANNING

REVISIONS

NOTES

18 Ferncroft Avenue
London, NW3

EXISTING
SECTION BB

DWG No: 18FA/S302

SCALE: 1 - 50@A3

DATE: FEBRUARY 2011

belsize
architects

48 PARKHILL ROAD, LONDON NW3 2YP
TEL 020 7482 4420 - FAX 020 7482 4186
MAIL@BELSIZEARCHITECTS.COM

© COPYRIGHT
NOT TO BE REPRODUCED OR USED
WITHOUT PERMISSION



PLANNING

REVISIONS

NOTES

18 Ferncroft Avenue
London, NW3

EXISTING SECTION C-C

DWG No: 18FA/S303

SCALE: 1 - 50@A3

DATE: FEBRUARY 2011

belsize
architects

48 PARKHILL ROAD, LONDON NW3 2YP
TEL 020 7482 4420 - FAX 020 7482 4186
MAIL@BELSIZEARCHITECTS.COM

© COPYRIGHT
NOT TO BE REPRODUCED OR USED
WITHOUT PERMISSION