
Existing

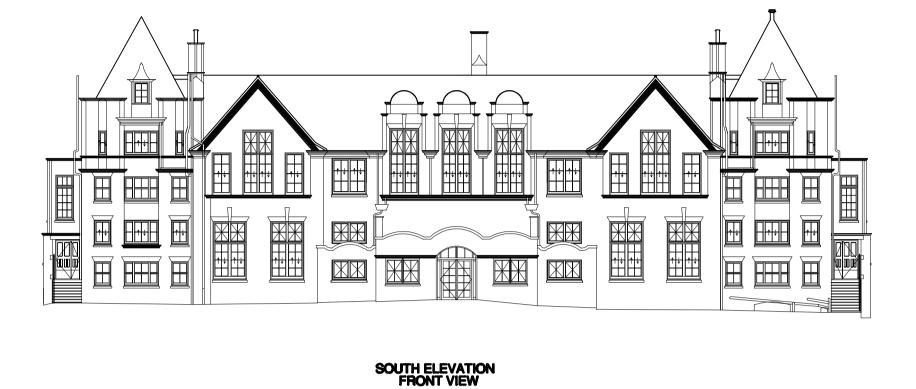



Proposed





All External Windows and Doors to be Replaced on a like-for-like basis. See window Schedule Drawing 1 -3 for more information

South and West Elevations - Existing and Proposed

S C A L E: 1:200 @ A1

Do not scale from this drawing All dimensions to be checked on site

Notes:

Existing elevation has been measured and provied by DG&S, all informaton contain in this drawing (including digital data) should be checked & verified Prior to any fabrication or constrction.

Amendments:

Drawing type:

PLANNING

Client: London Borough of Camden

Condition and Sustainability Project Torriano Juniors School

Exsting and Proposed South and West Elevations

Scale: 1:200 @ A1

Drawn: SC

Date: 10/04/2012

Drg.no: 116246/TOR/10

Checked: RJL

Watts.

Watts Group PLC
1 Great Tower Street London EC3R 5AA

T:+44 (0)20 7280 8000 F: +44 (0)20 7280 8001

Rev:

W: Watts-international.com