


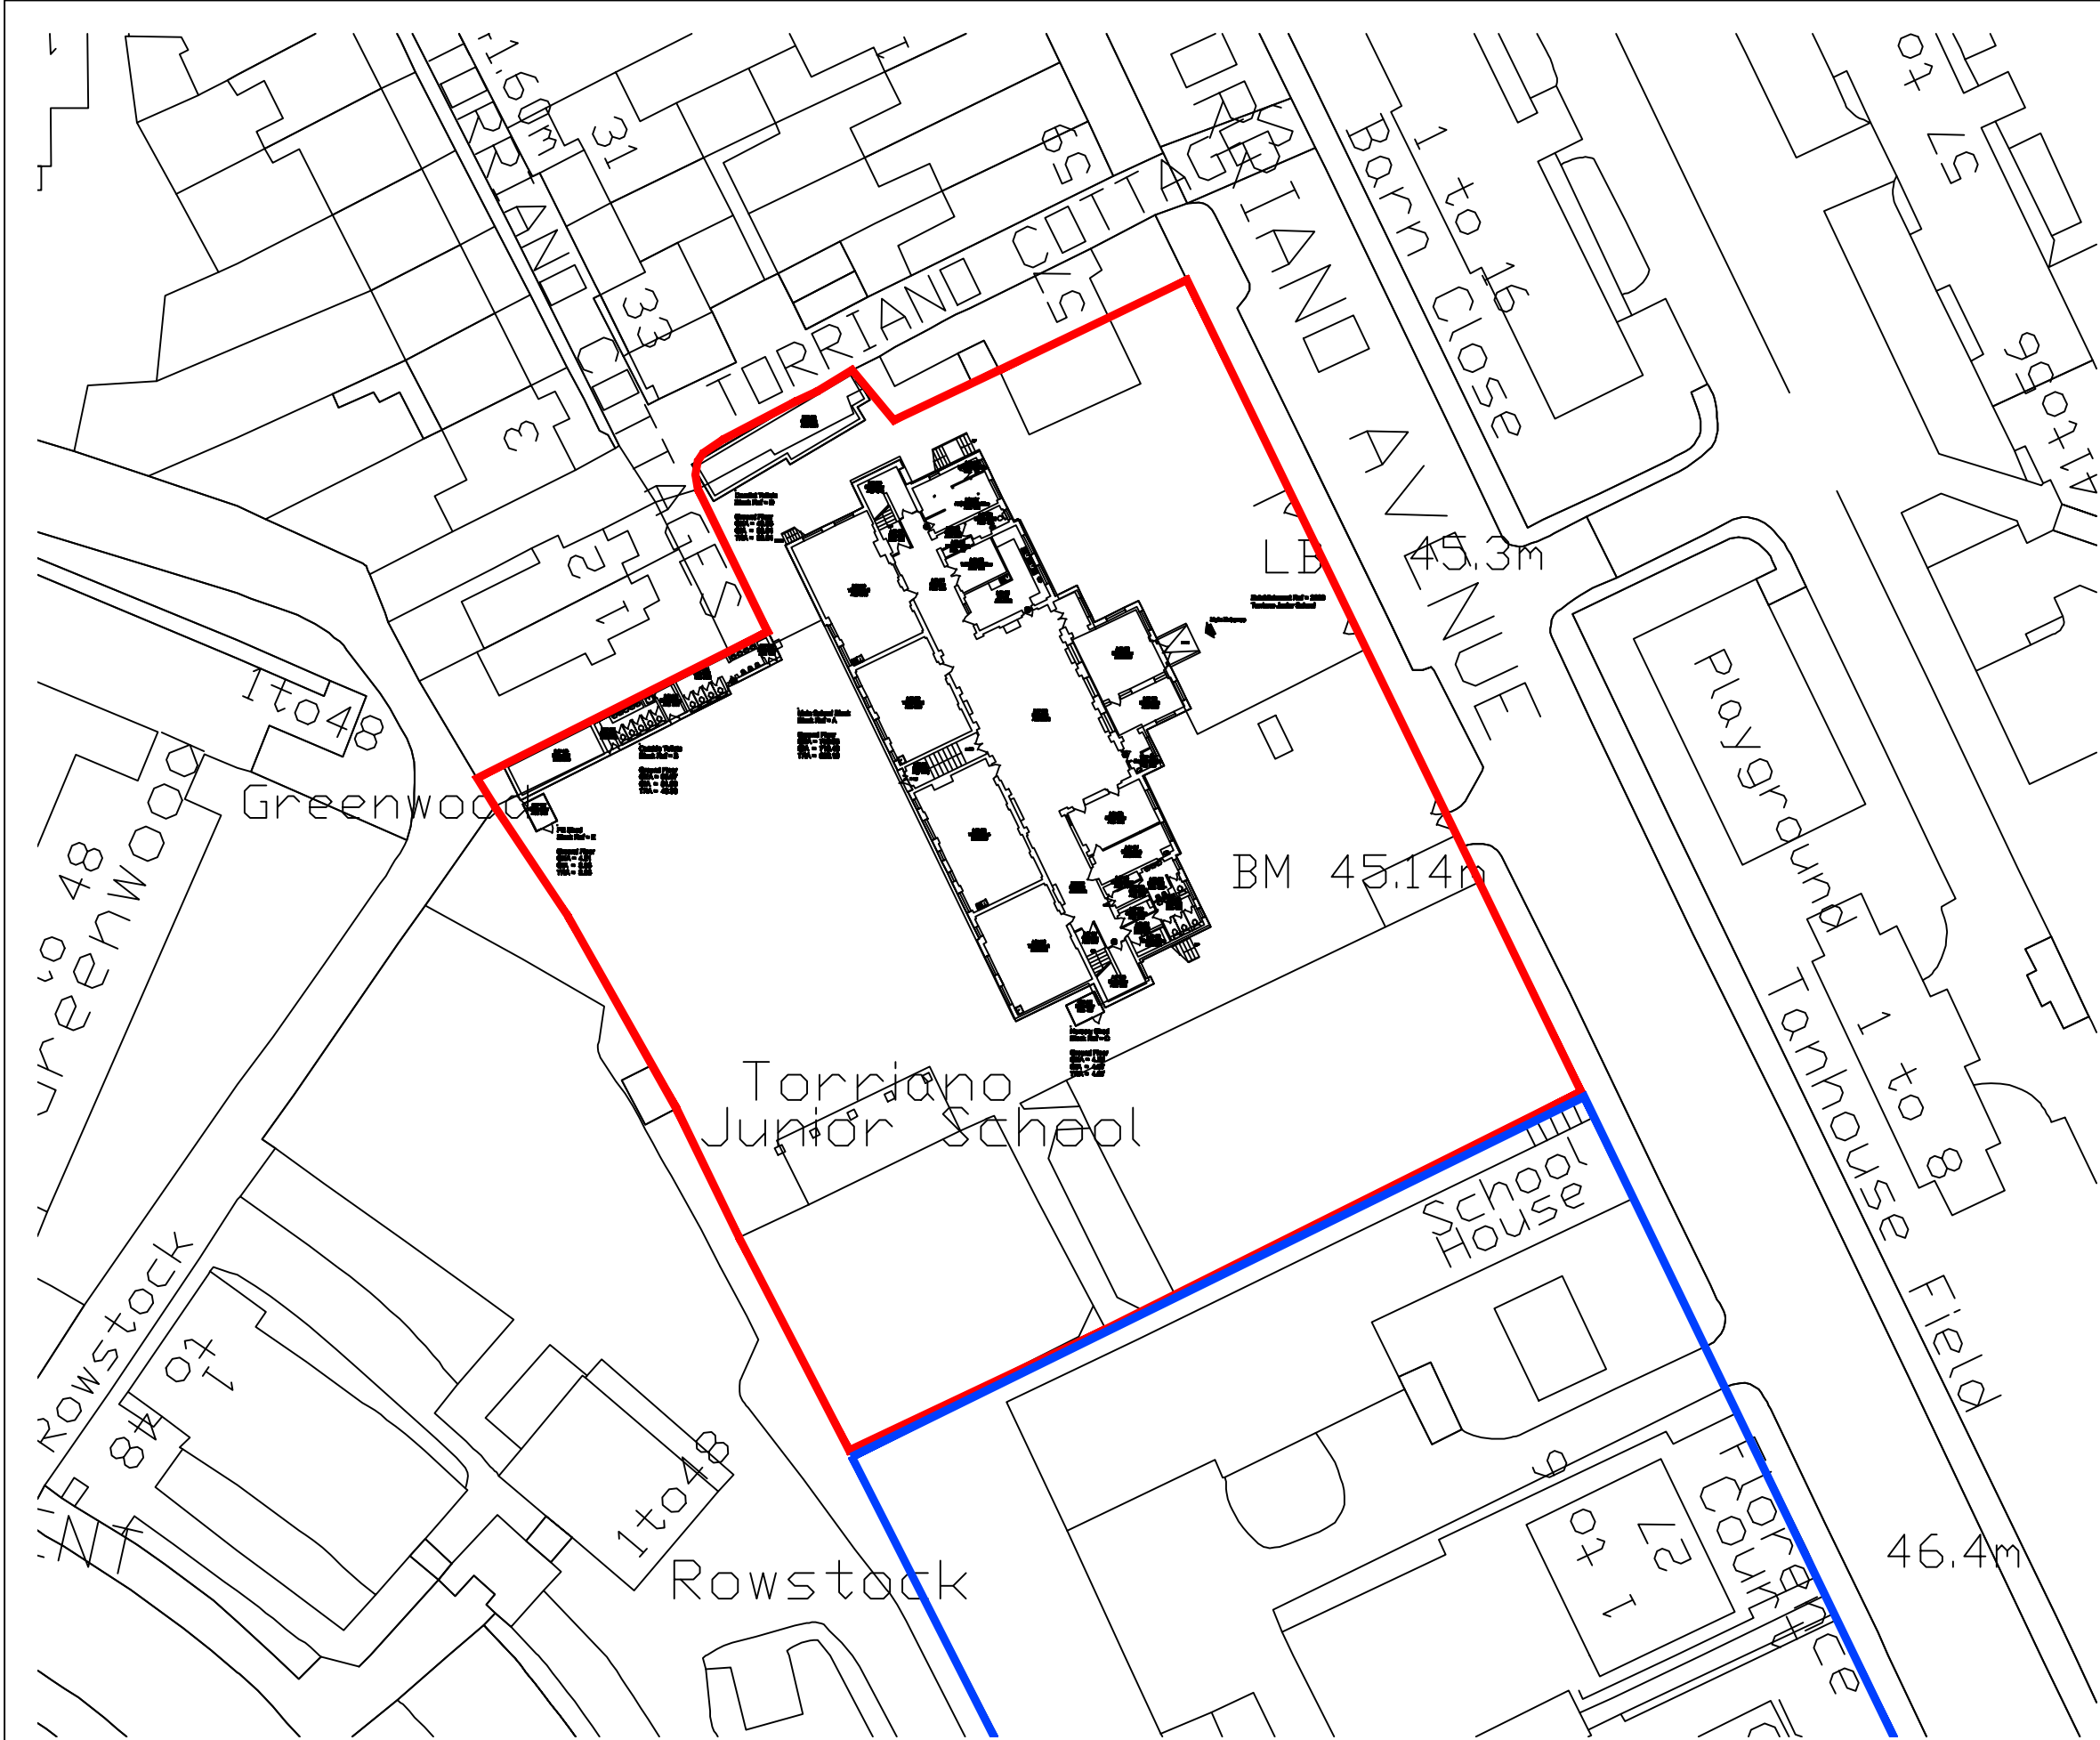

Site Plan  
SCALE 1: 500 @ A3

Do not scale from this drawing  
All dimensions to be checked on site

Notes:

Amendments:

Drawing type:  
**TENDER**

Client:

Project:  
**Condition and Sustainability Project  
Torriano Junior School, NW5 2SJ**

Title:  
**Site Plan**

Scale: 1:200 @ A3      Date: 10/04/2012

Drawn: SC      Checked: RJL

Dwg.no: 116246/TOR/07      Rev:

# Watts.

**Watts Group PLC**  
1 Great Tower Street  
London EC3R 5AA

T: +44 (0)20 7280 8000  
F: +44 (0)20 7280 8001  
W: Watts-international.com